



Figure 1. Existing normal pool level. Pavement in view will be removed prior to increasing normal pool level. Chain-link safety fence will be replaced.



Figure 2. Proposed permanent pool elevation post-retrofit. Proposed normal pool will be at the approximate elevation of water level when the outlet works were blocked.



Figure 3. Construction and Maintenance Access Point from Valley Park Drive. Crosswalk Island will be temporarily removed during construction and replaced afterward.



Figure 4. Current Stream Condition downstream of Valley Park Regional Pond Outfall

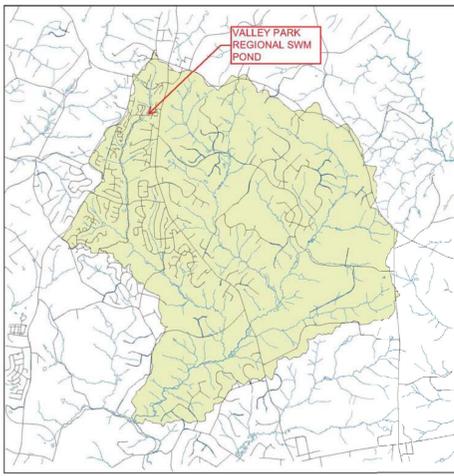
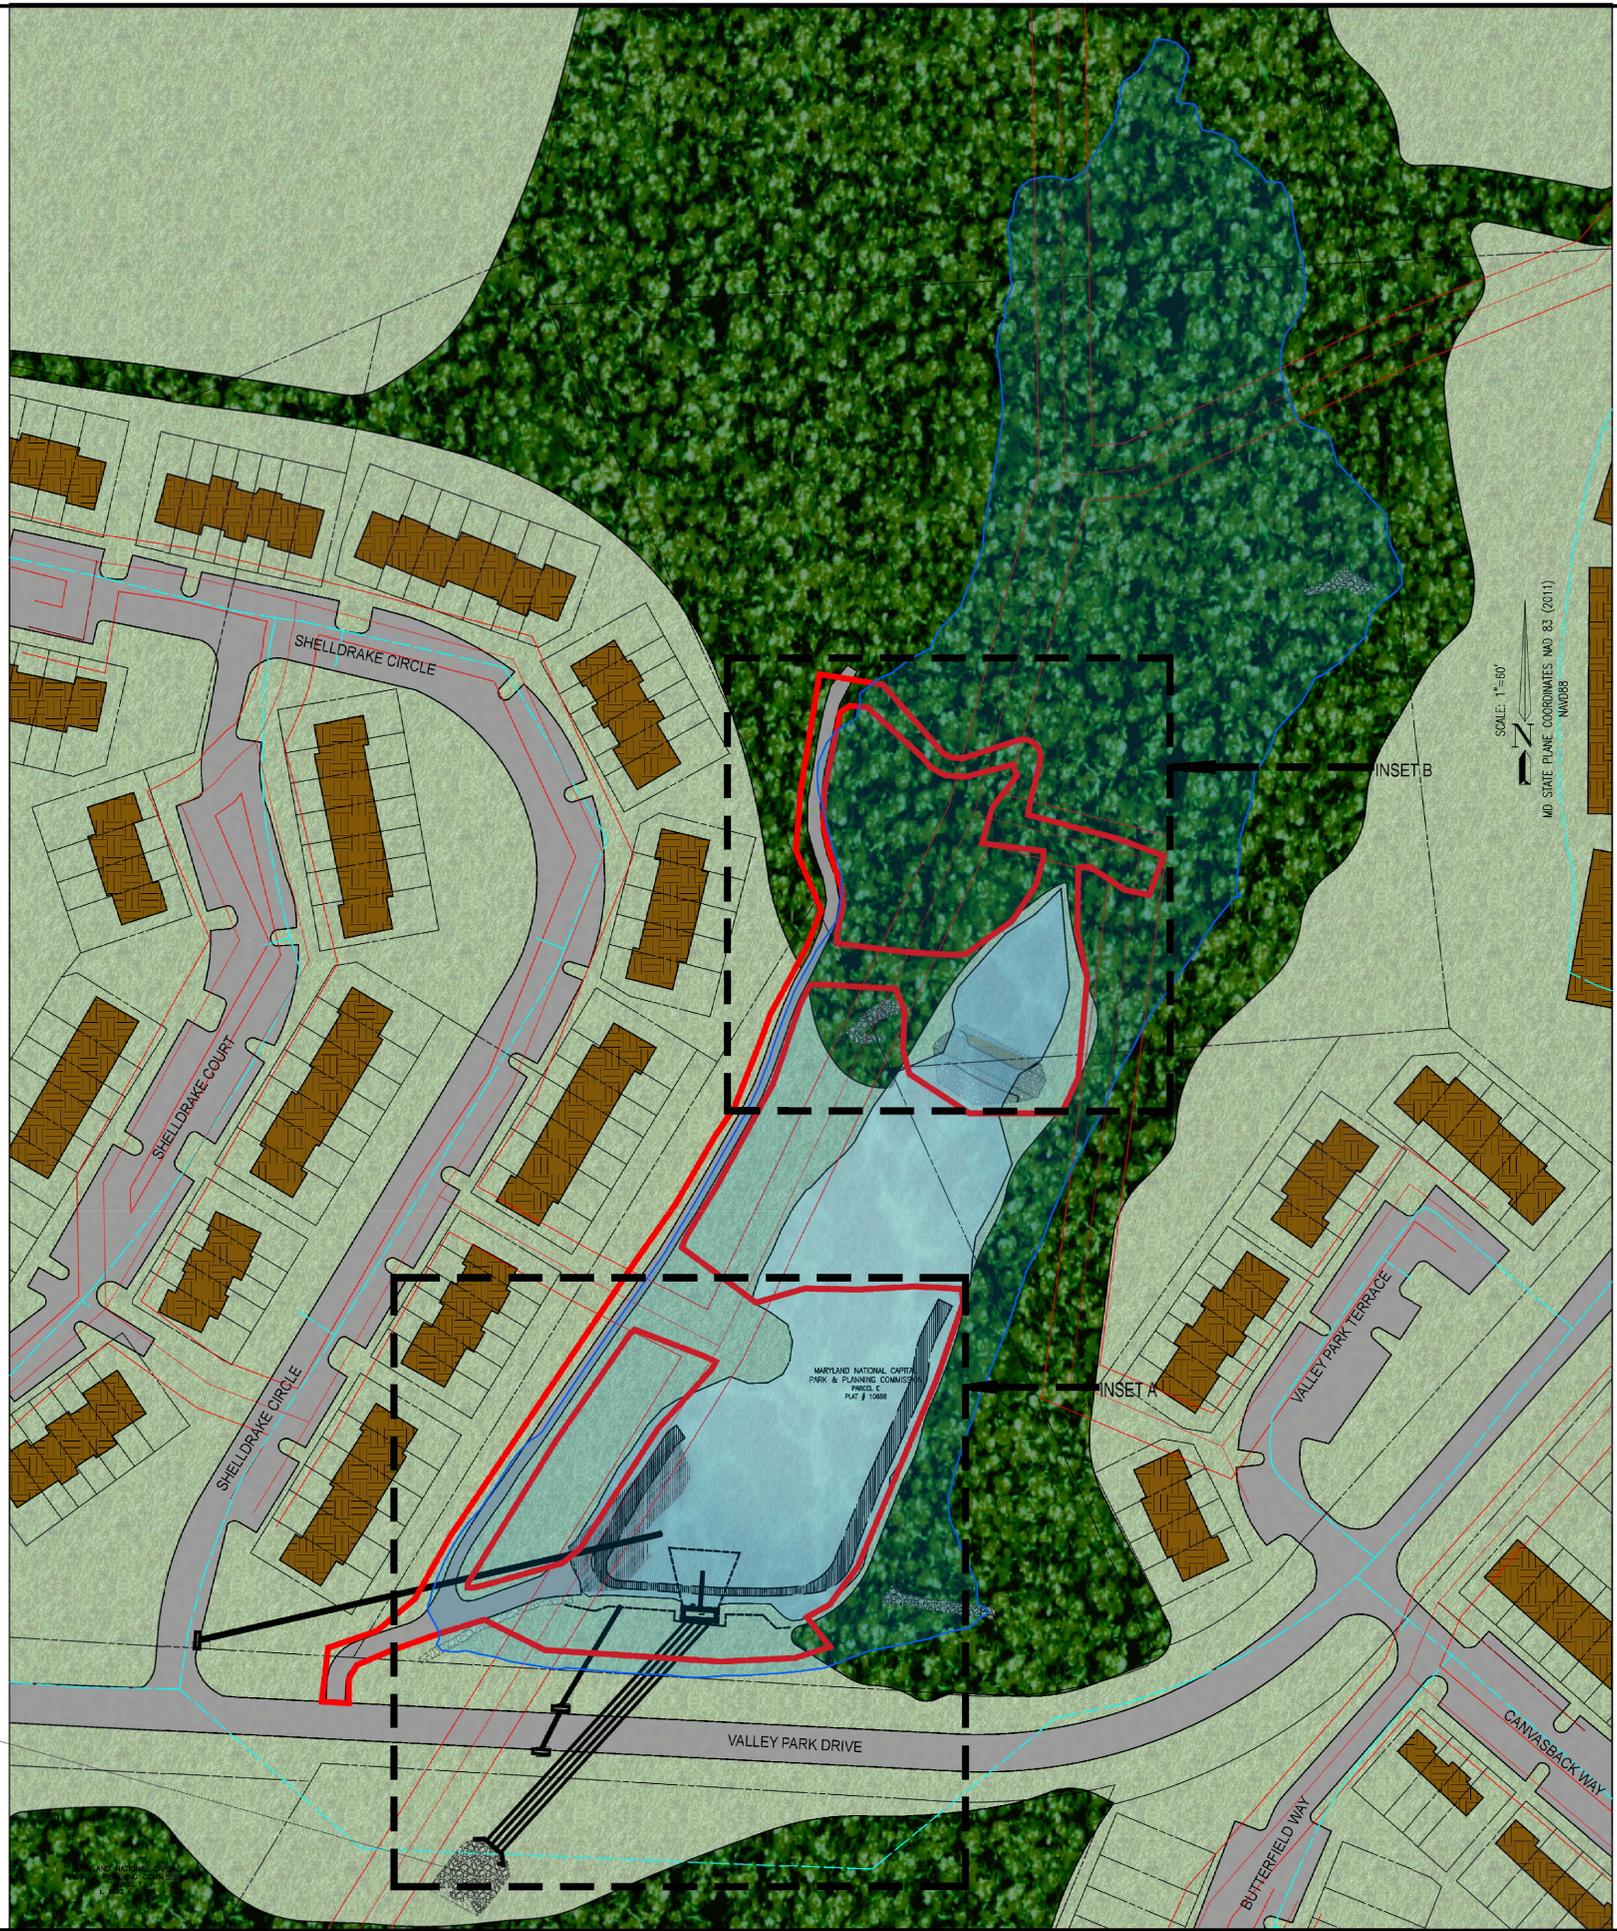


Figure 5. Watershed map of the Great Seneca Creek watershed with Valley Park Regional SWM Pond pinpointed.


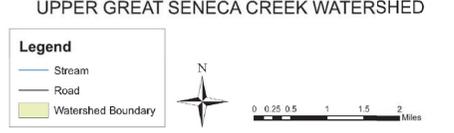


Figure 6. Drainage area map of Valley Park Regional Pond

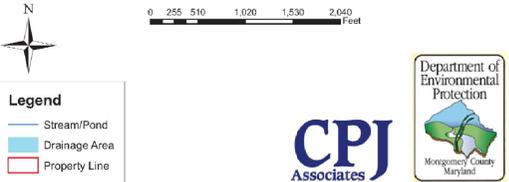

FACILITY PLAN VIEW
 STORMWATER MANAGEMENT POND RETROFIT
 MCDEP ASSET NO. 11475
VALLEY PARK REGIONAL SWM POND
 DAMASCUS (12th) ELECTION DISTRICT
 MONTGOMERY COUNTY, MARYLAND

CPJ Charles P. Johnson & Associates, Inc.
 Civil and Environmental Engineers • Planners • Landscape Architects • Surveyors
 1751 Elton Rd., Ste. 300 Silver Spring, MD 20903 301.434.7000 Fax: 301.434.9394
 www.cpj.com • Silver Spring, MD • Gaithersburg, MD • Frederick, MD • Fairfax, VA

CLIENT: MONTGOMERY COUNTY DEPARTMENT OF ENVIRONMENTAL PROTECTION 285 ROCKVILLE PIKE SUITE 100 ROCKVILLE, MARYLAND 20850 CONTACT: JOHN HOLLISTER PHONE: (240) 777-7707	PRELIMINARY PLAN NO: N/A DESIGN: JBE DRAFT: JJJ DATE: APRIL 2013 SCALE: 1"=60'	SITE PLAN NO: N/A SHEET: 1 OF 1 FILE NO: 41-228-94.2B
---	--	---

