

POTOMAC LIBRARY STAFF KITCHEN RENOVATION - EX. KITCHEN WALL ELEVATIONS




LOUNGE CHAIR WALL



SINK WALL




CAFE COUNTER WALL

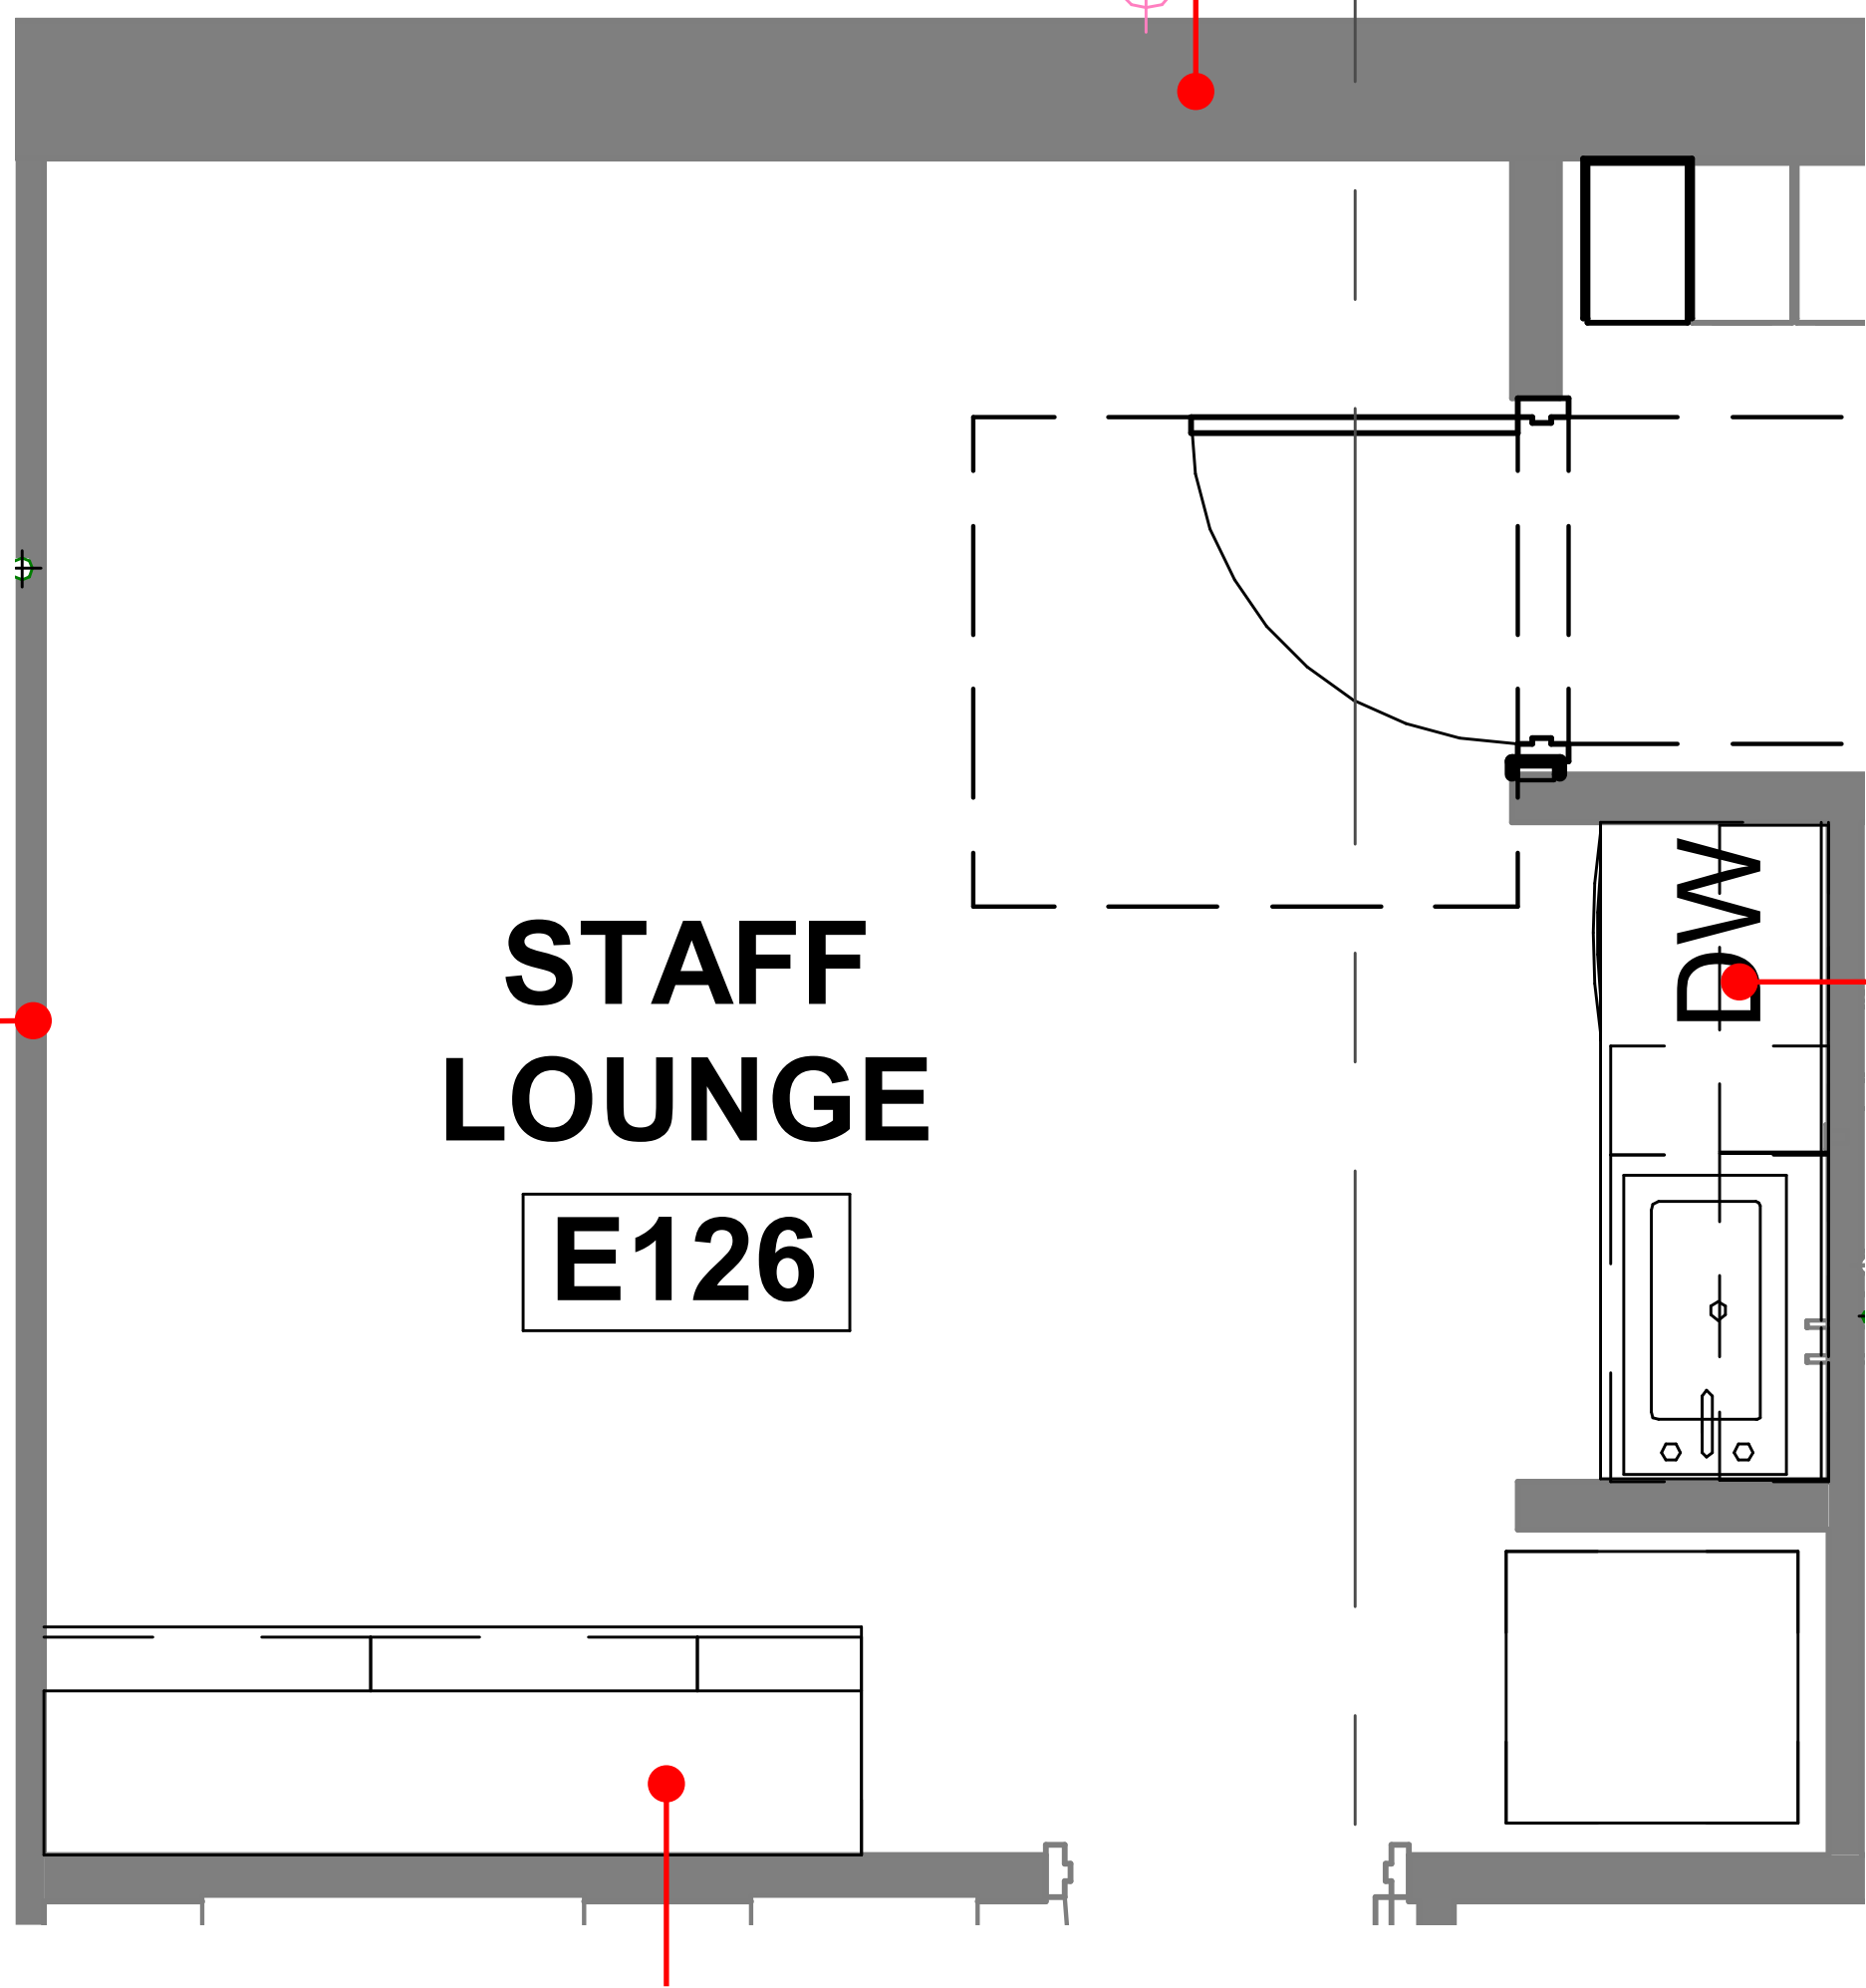


CABINET WALL




POTOMAC LIBRARY STAFF KITCHEN RENOVATION - EXISTING KITCHEN PLAN

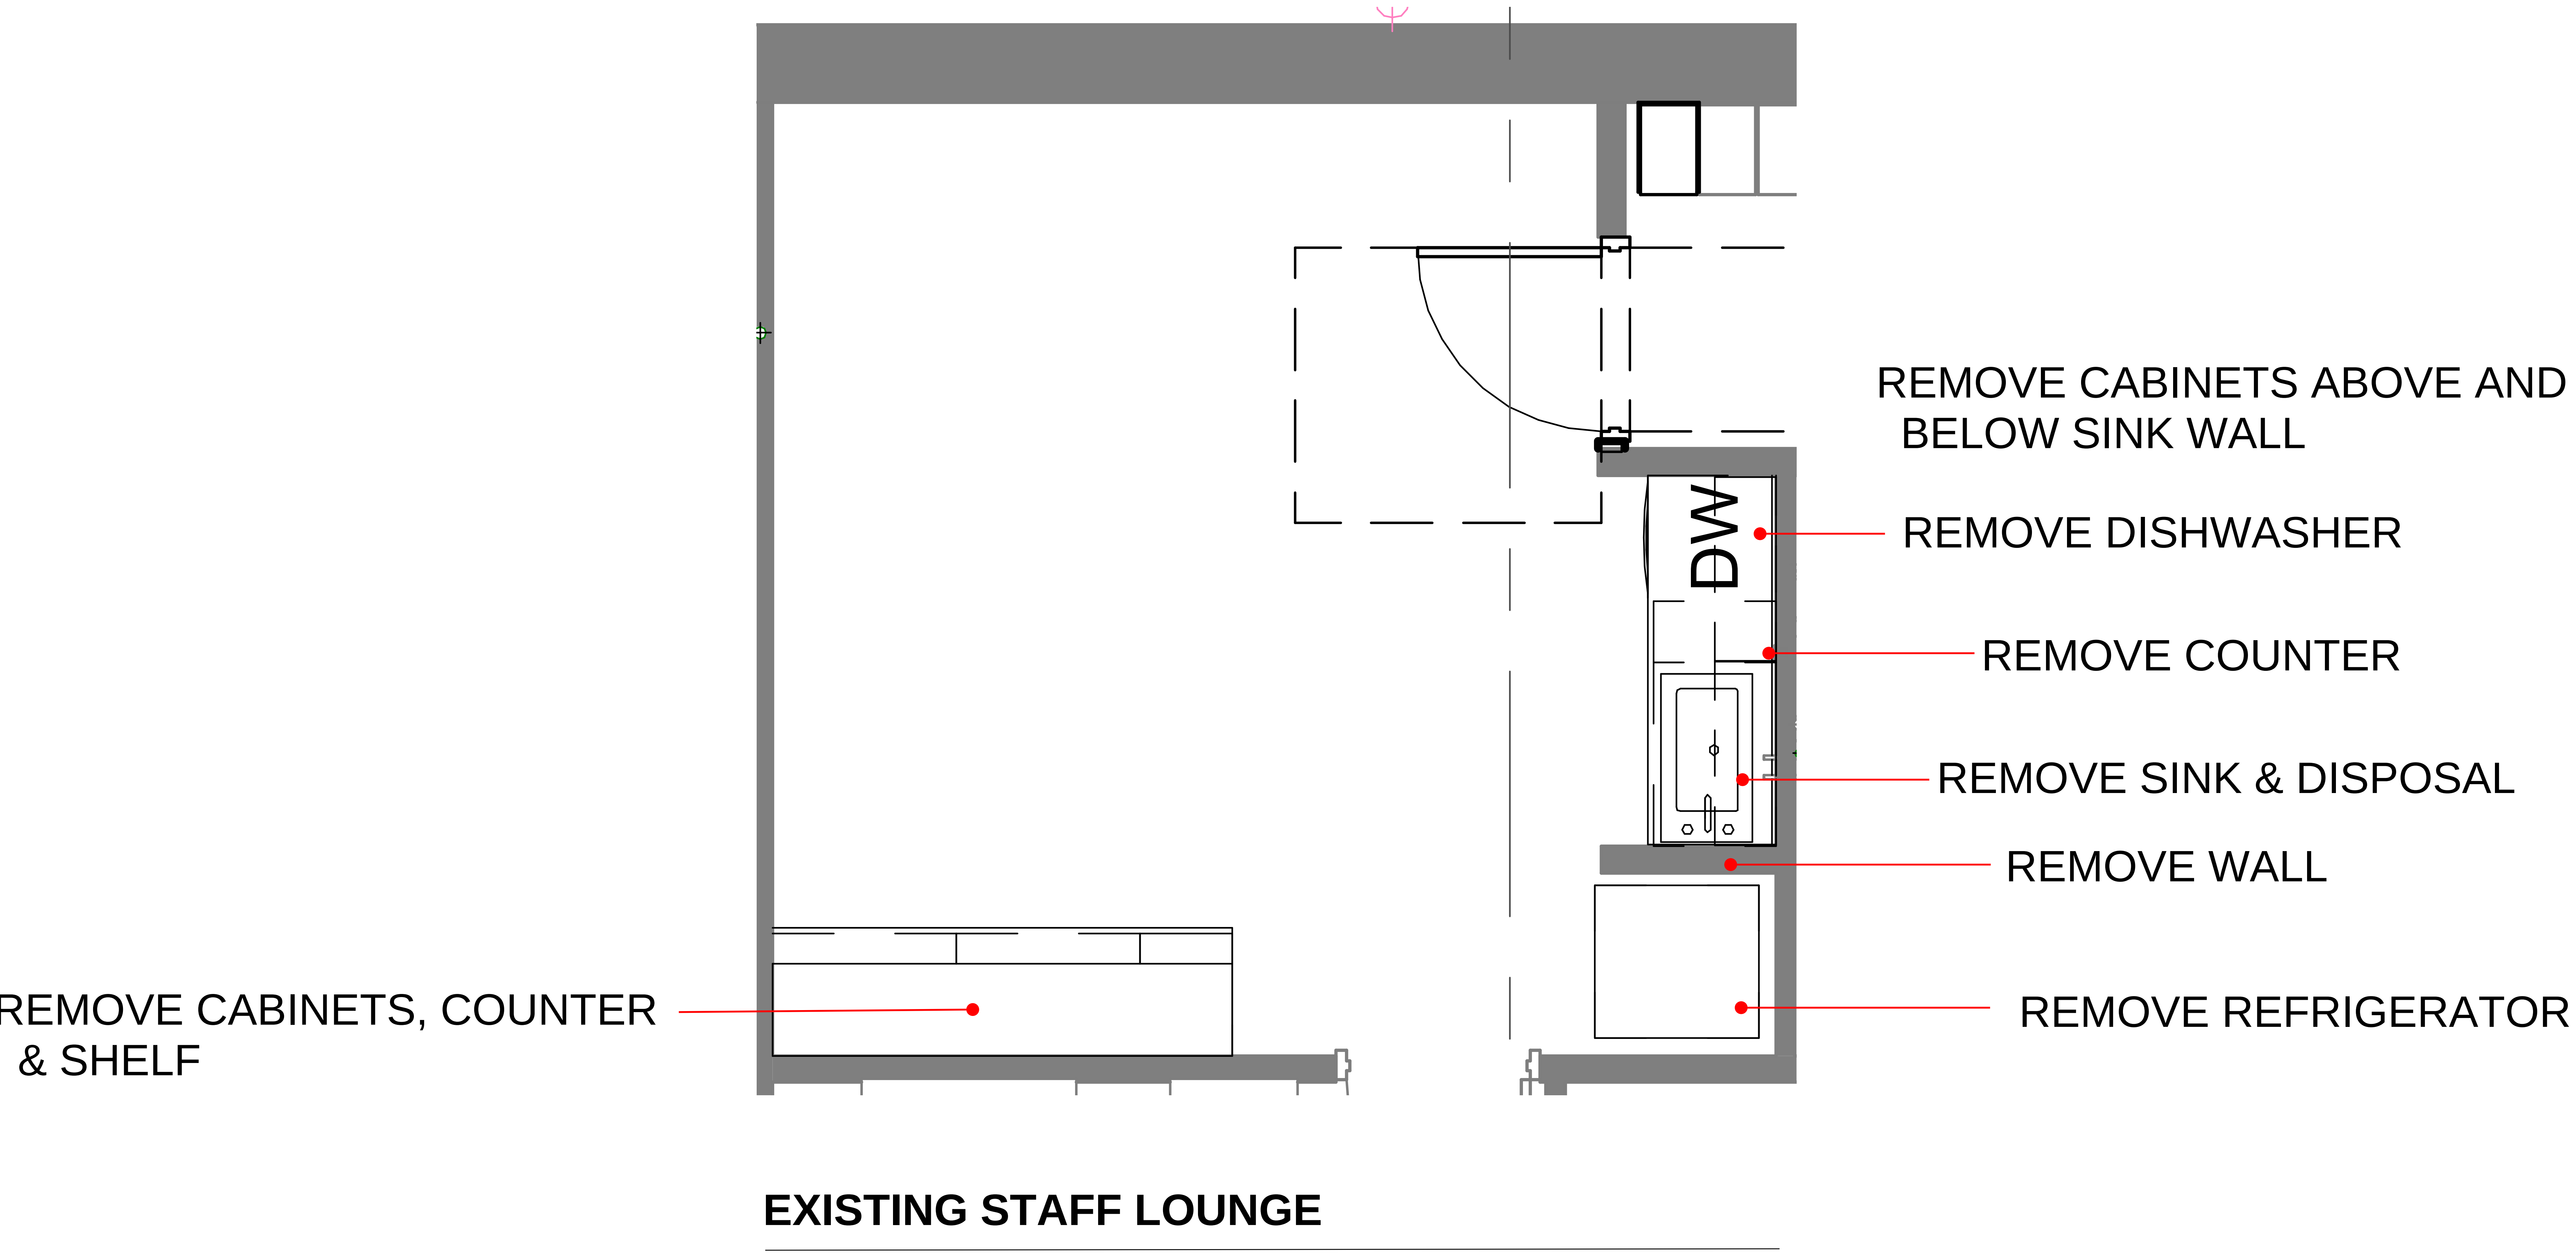



POTOMAC LIBRARY STAFF KITCHEN RENOVATION - NEW KITCHEN ELEVATIONS

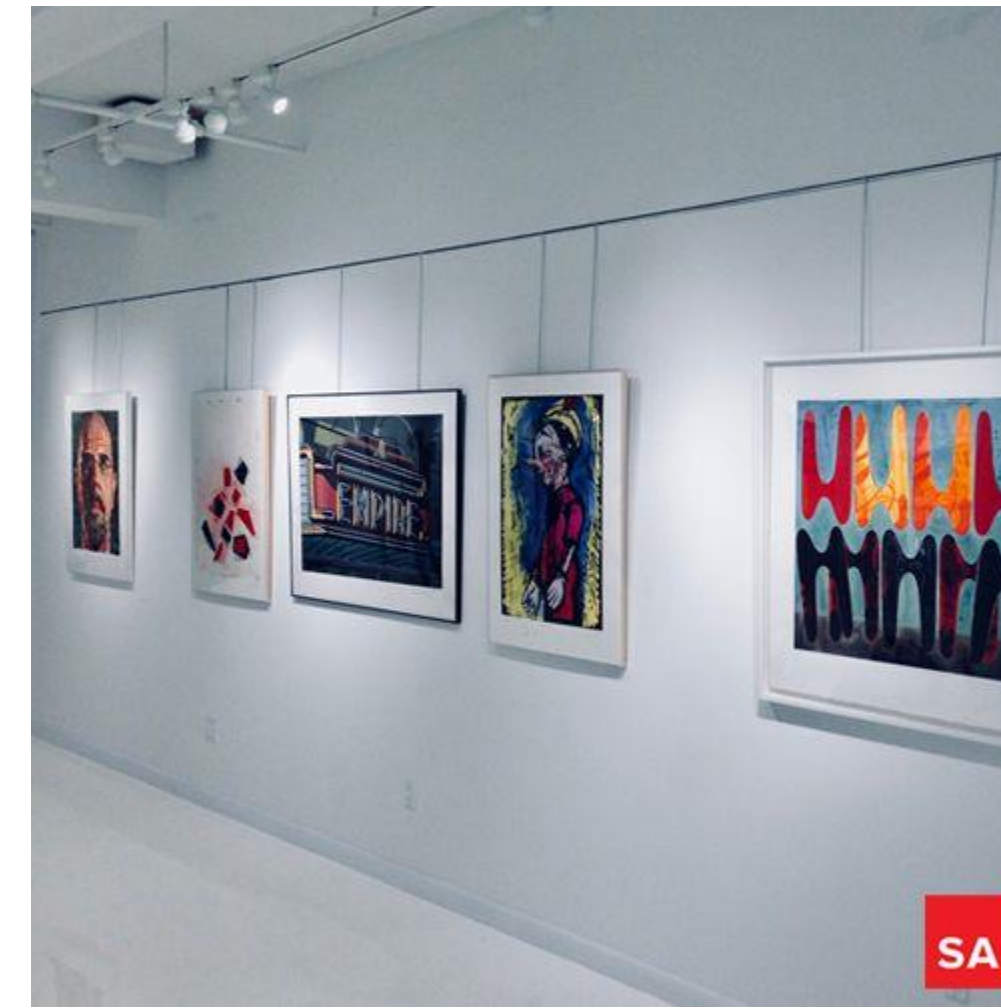


SYSTEMATIC ART PICTURE RAIL

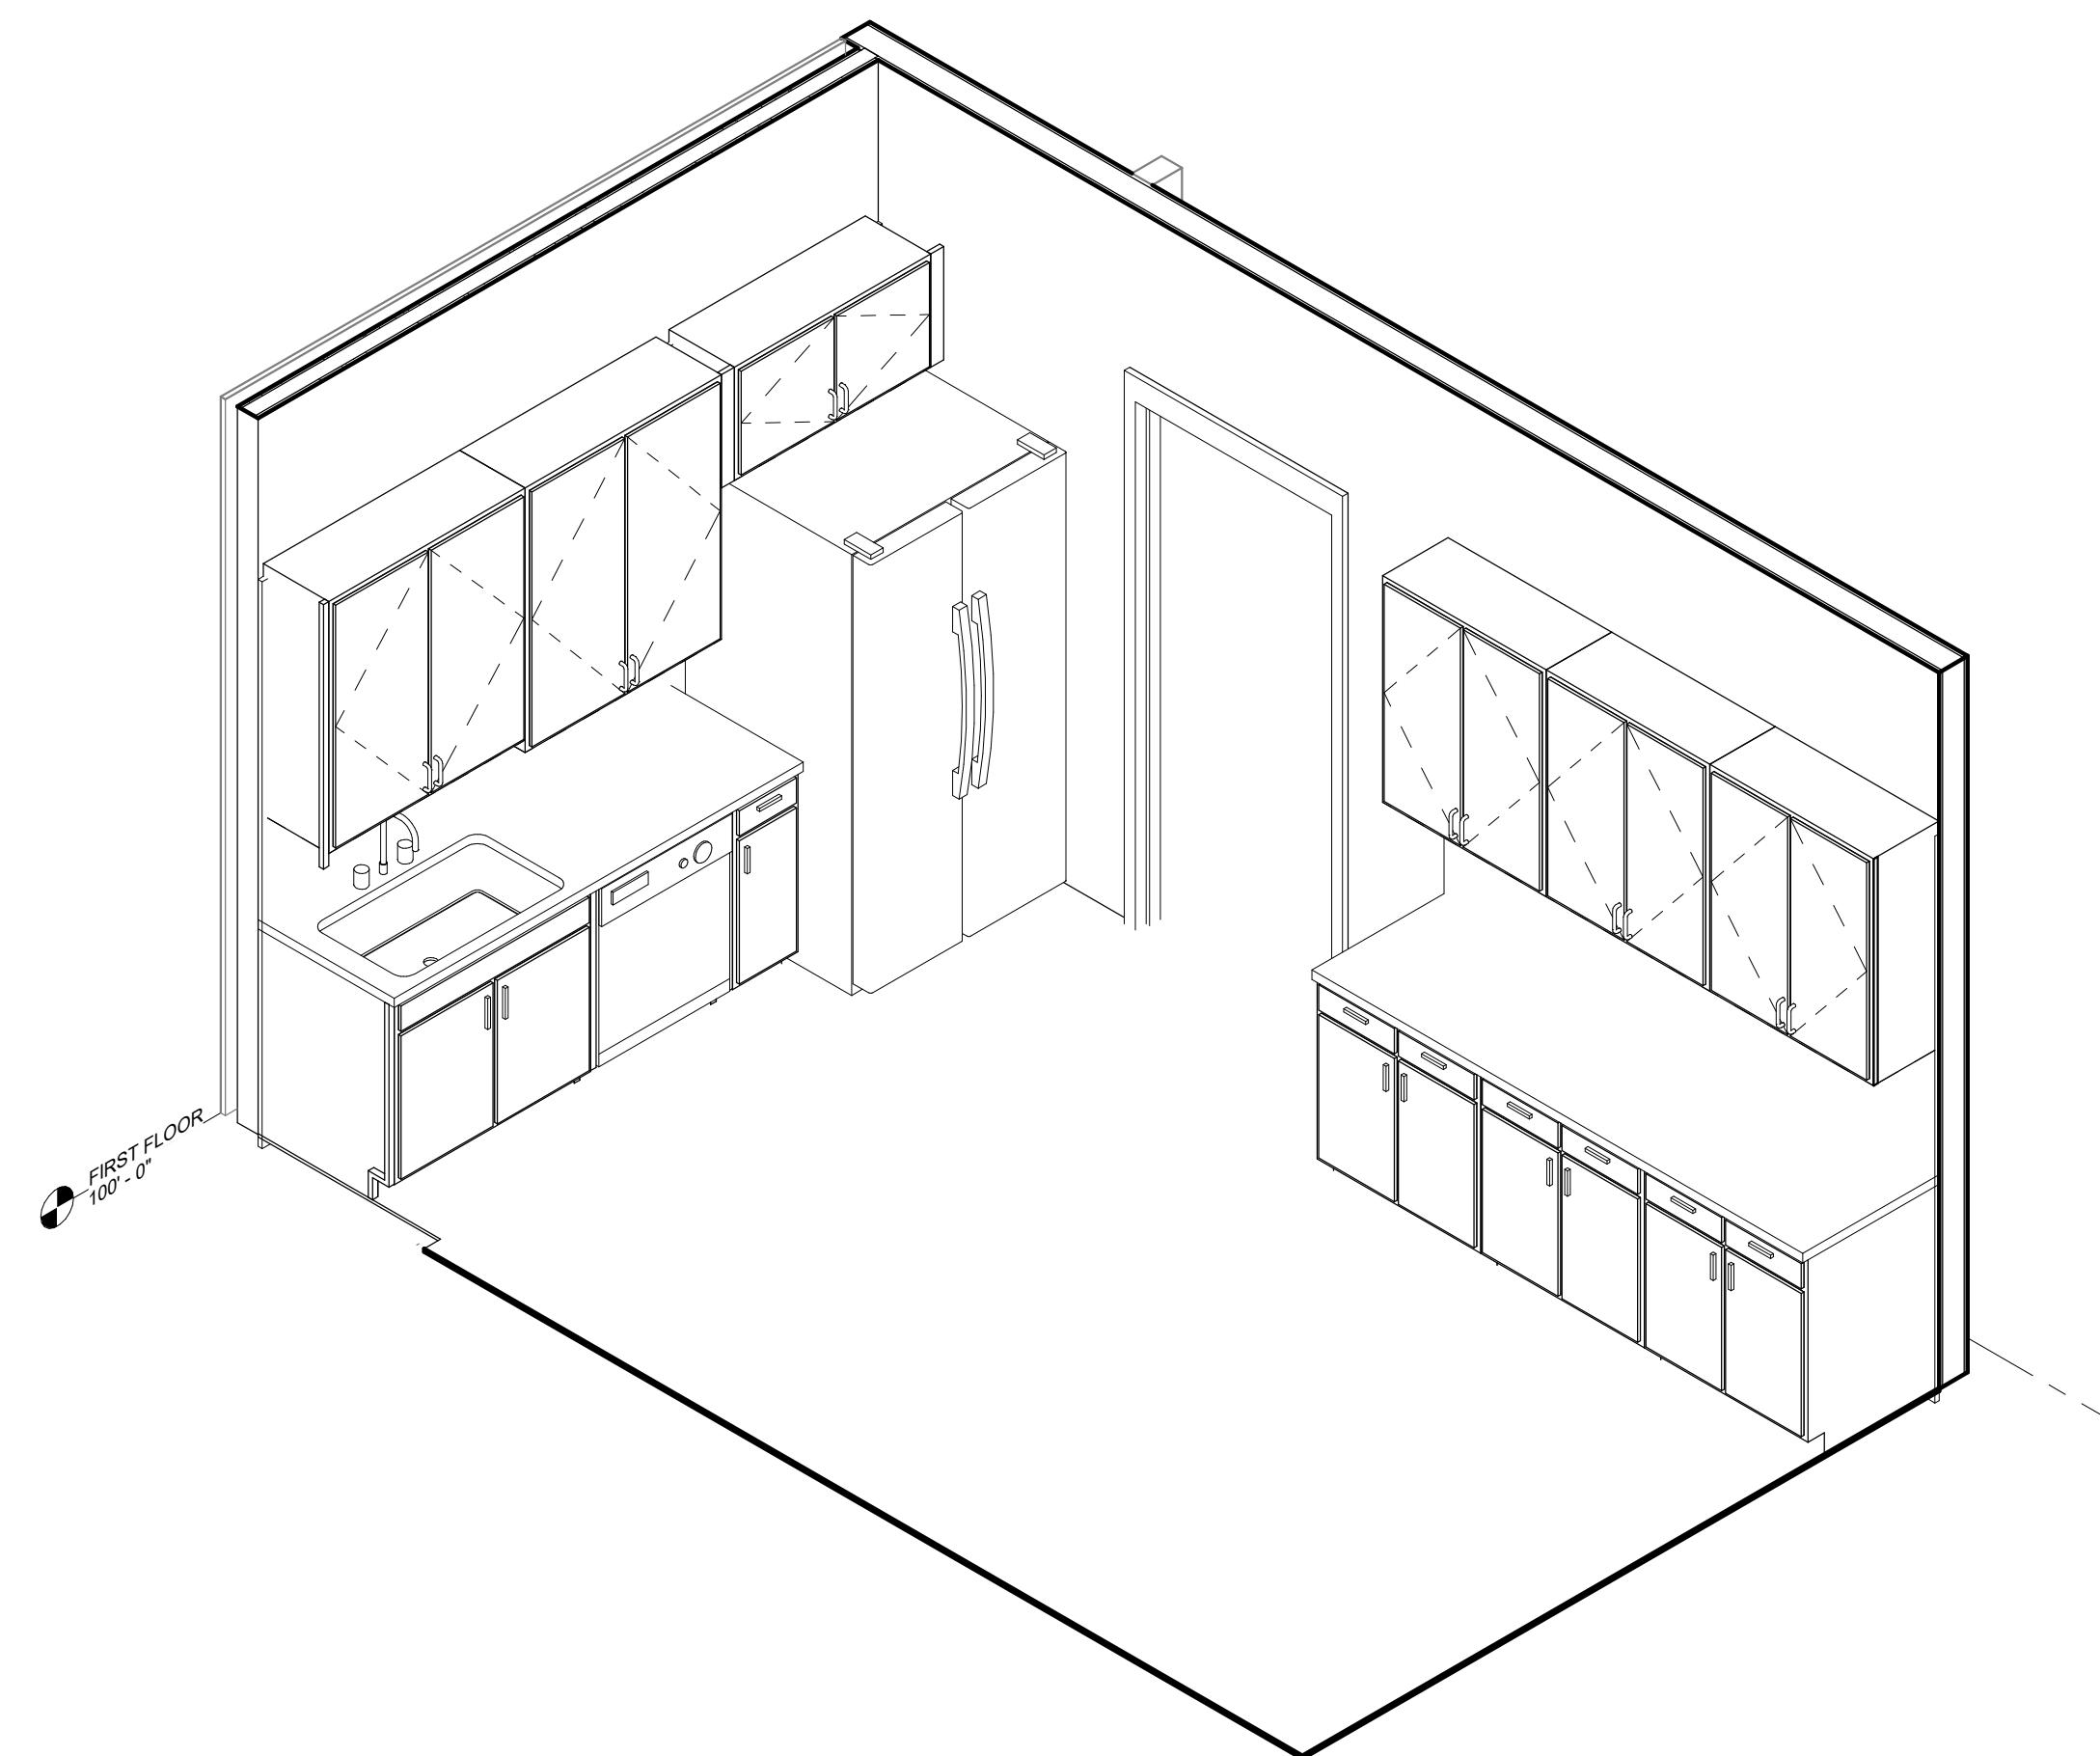

4 3D Kitchen

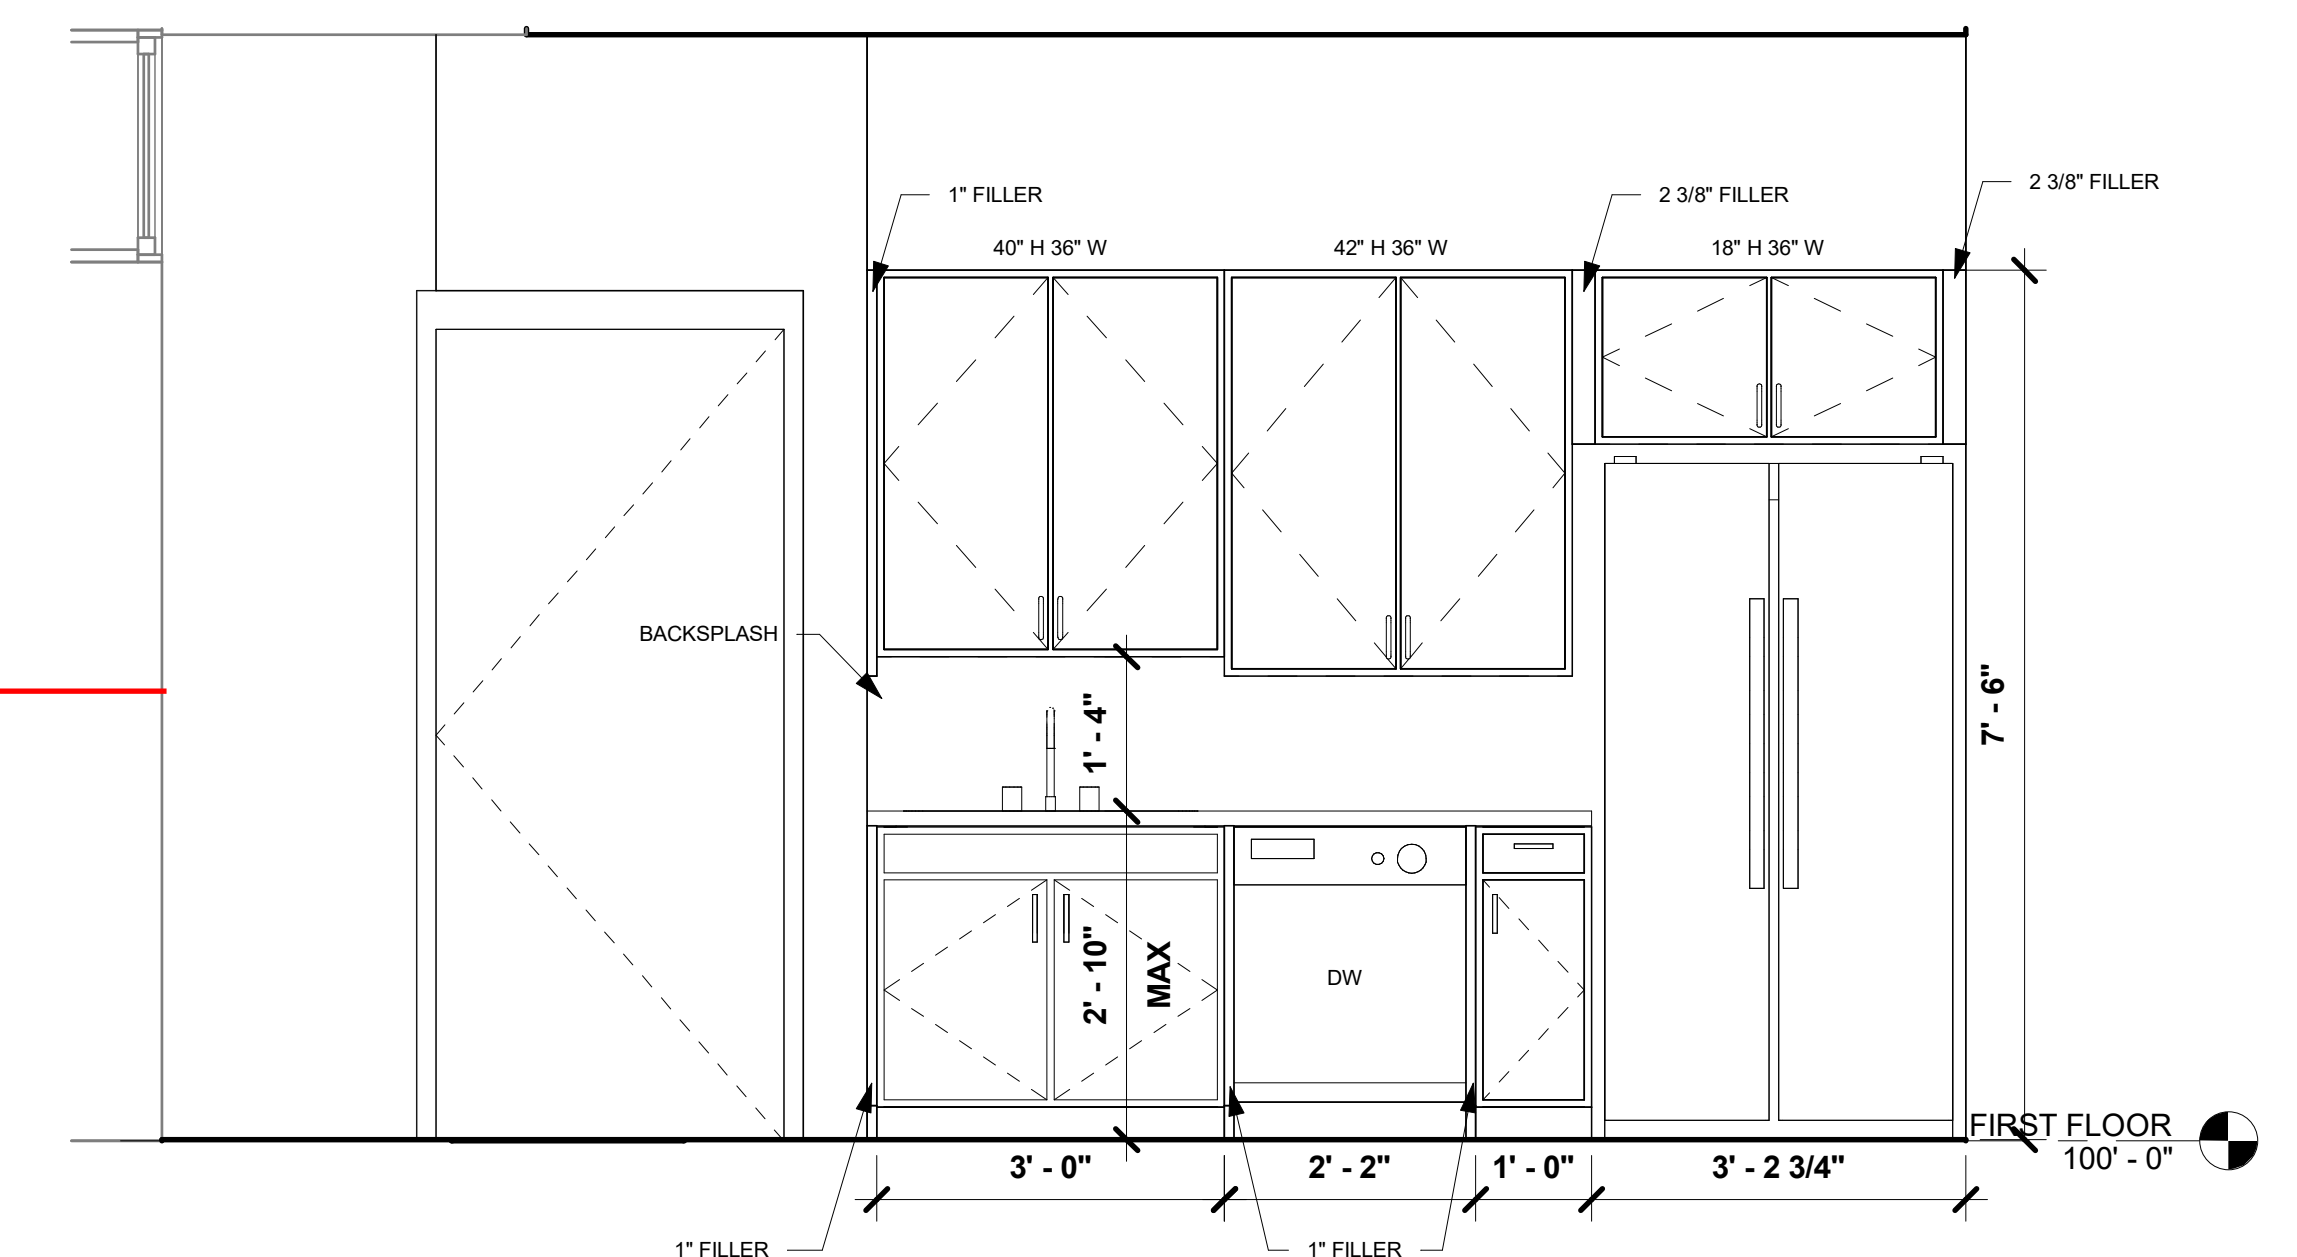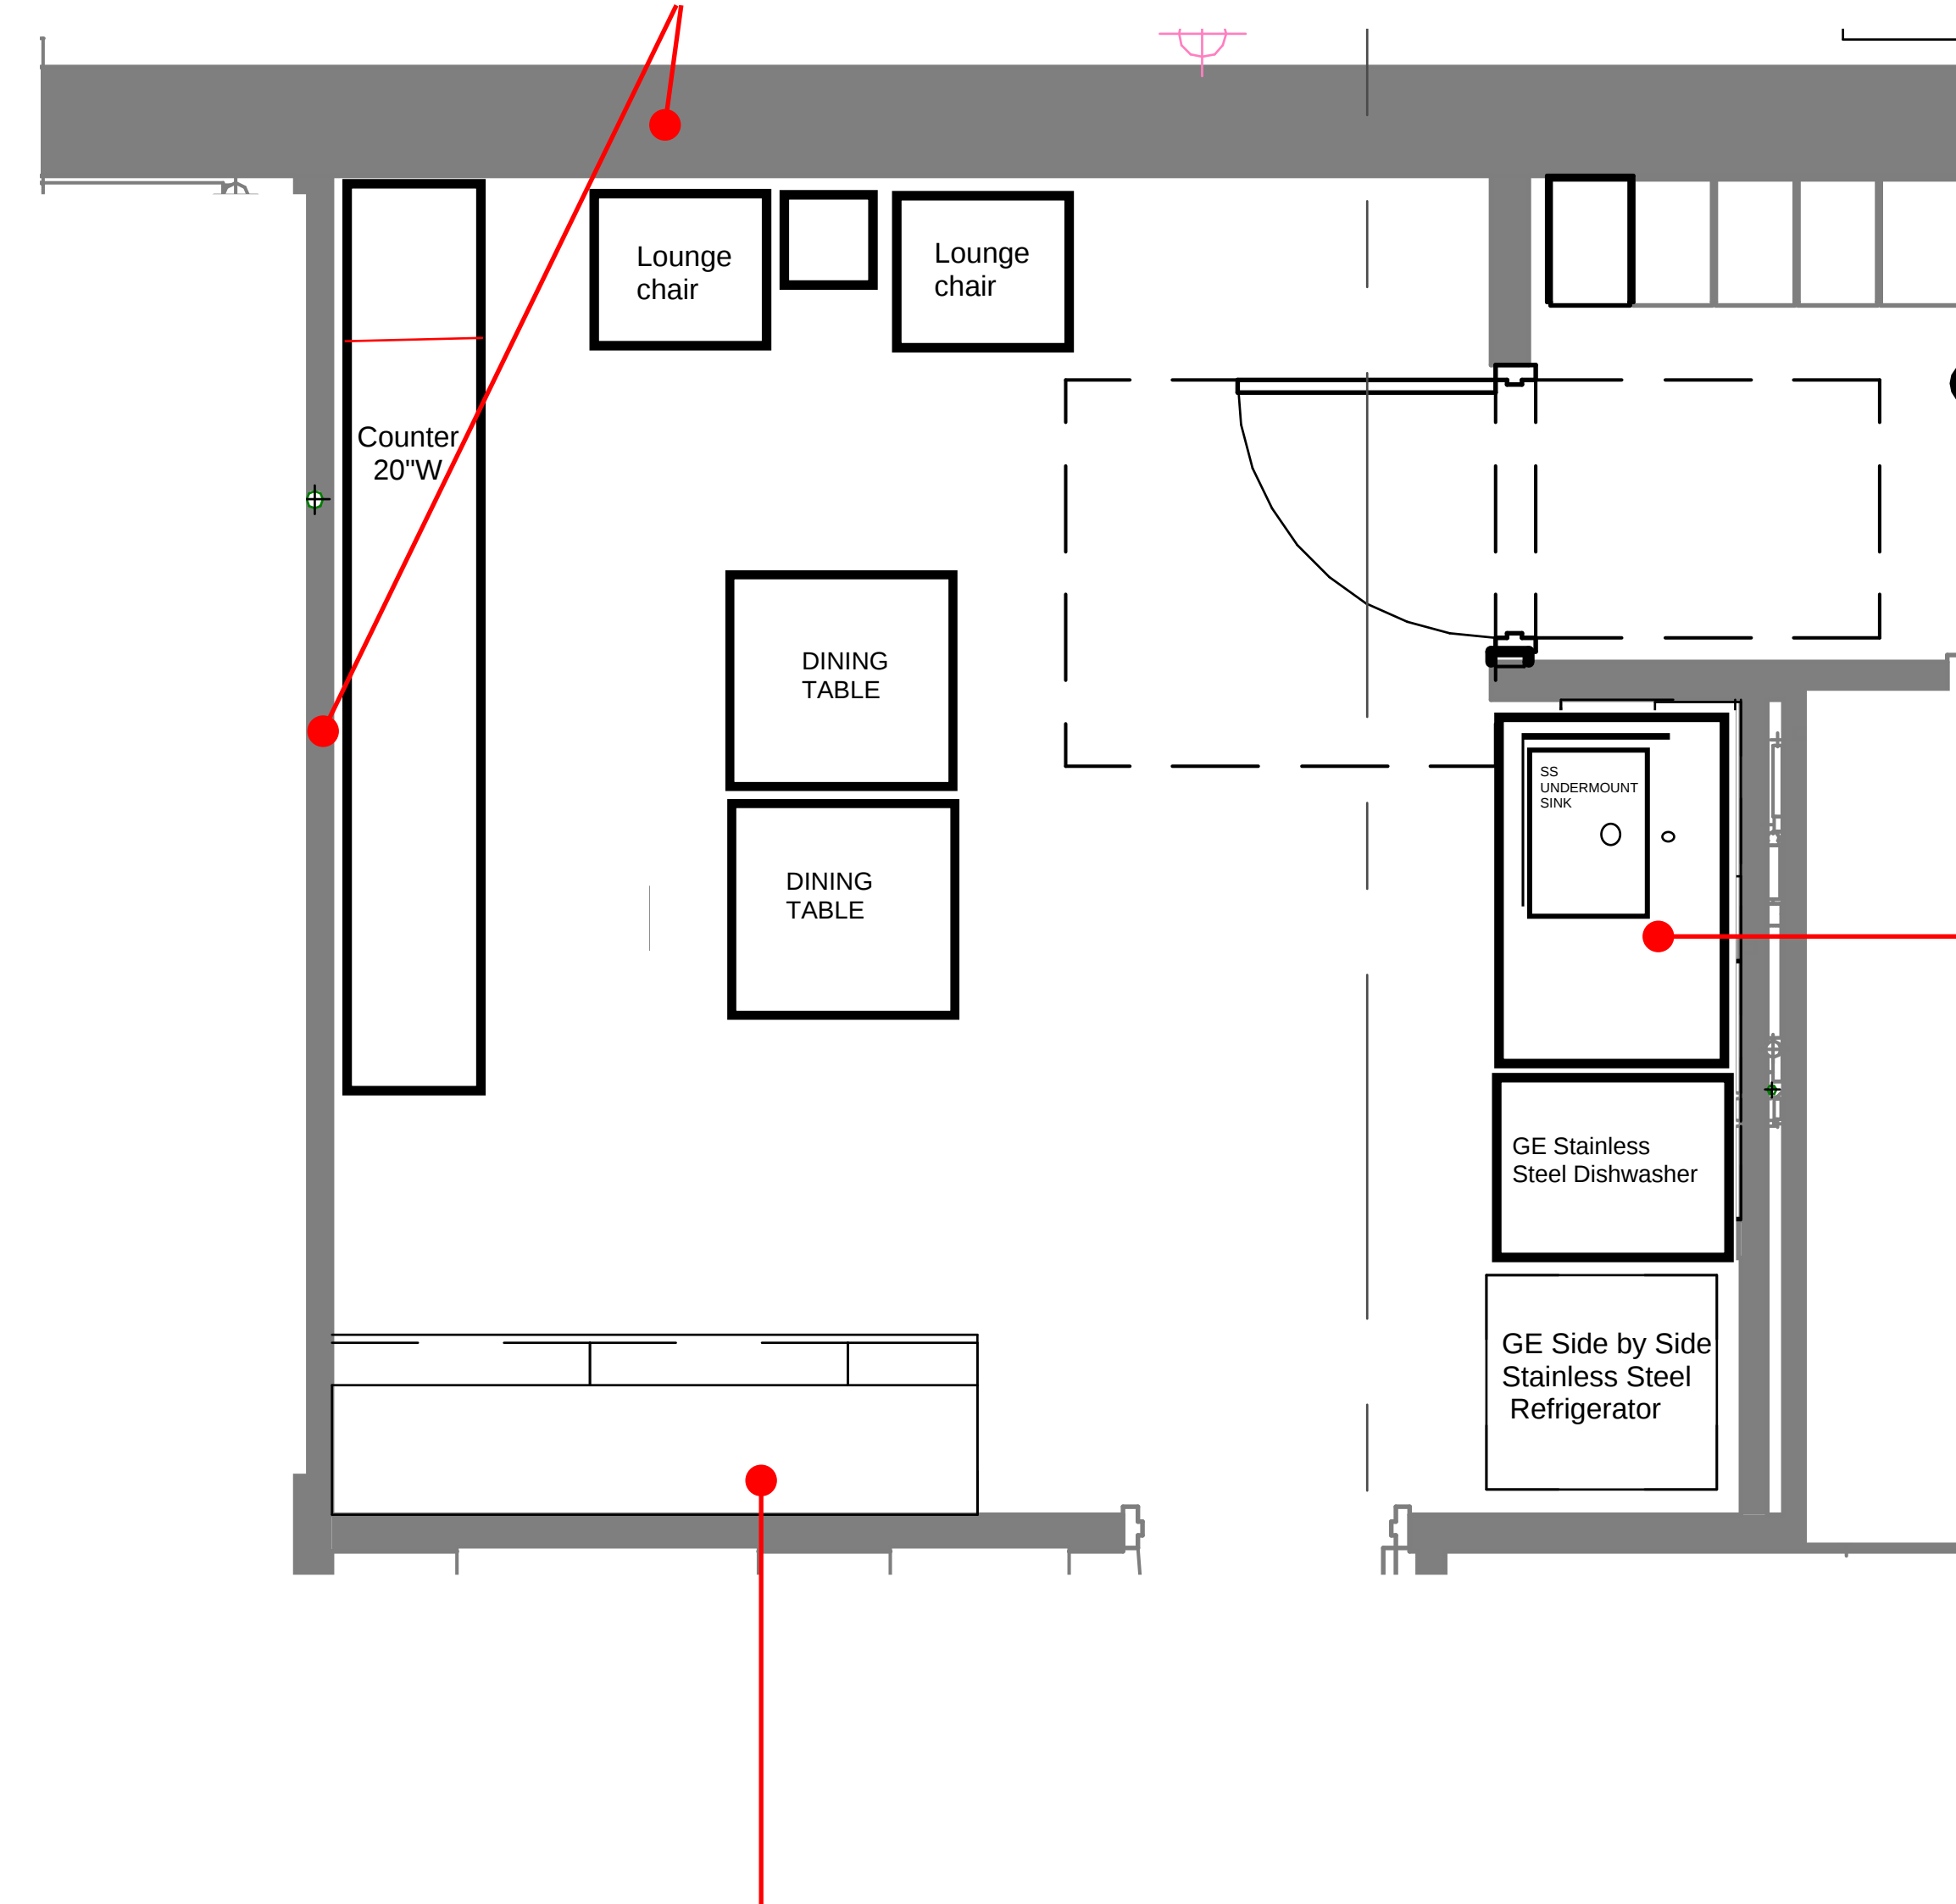

3 STAFF LOUNGE KITCHEN ELEVATION

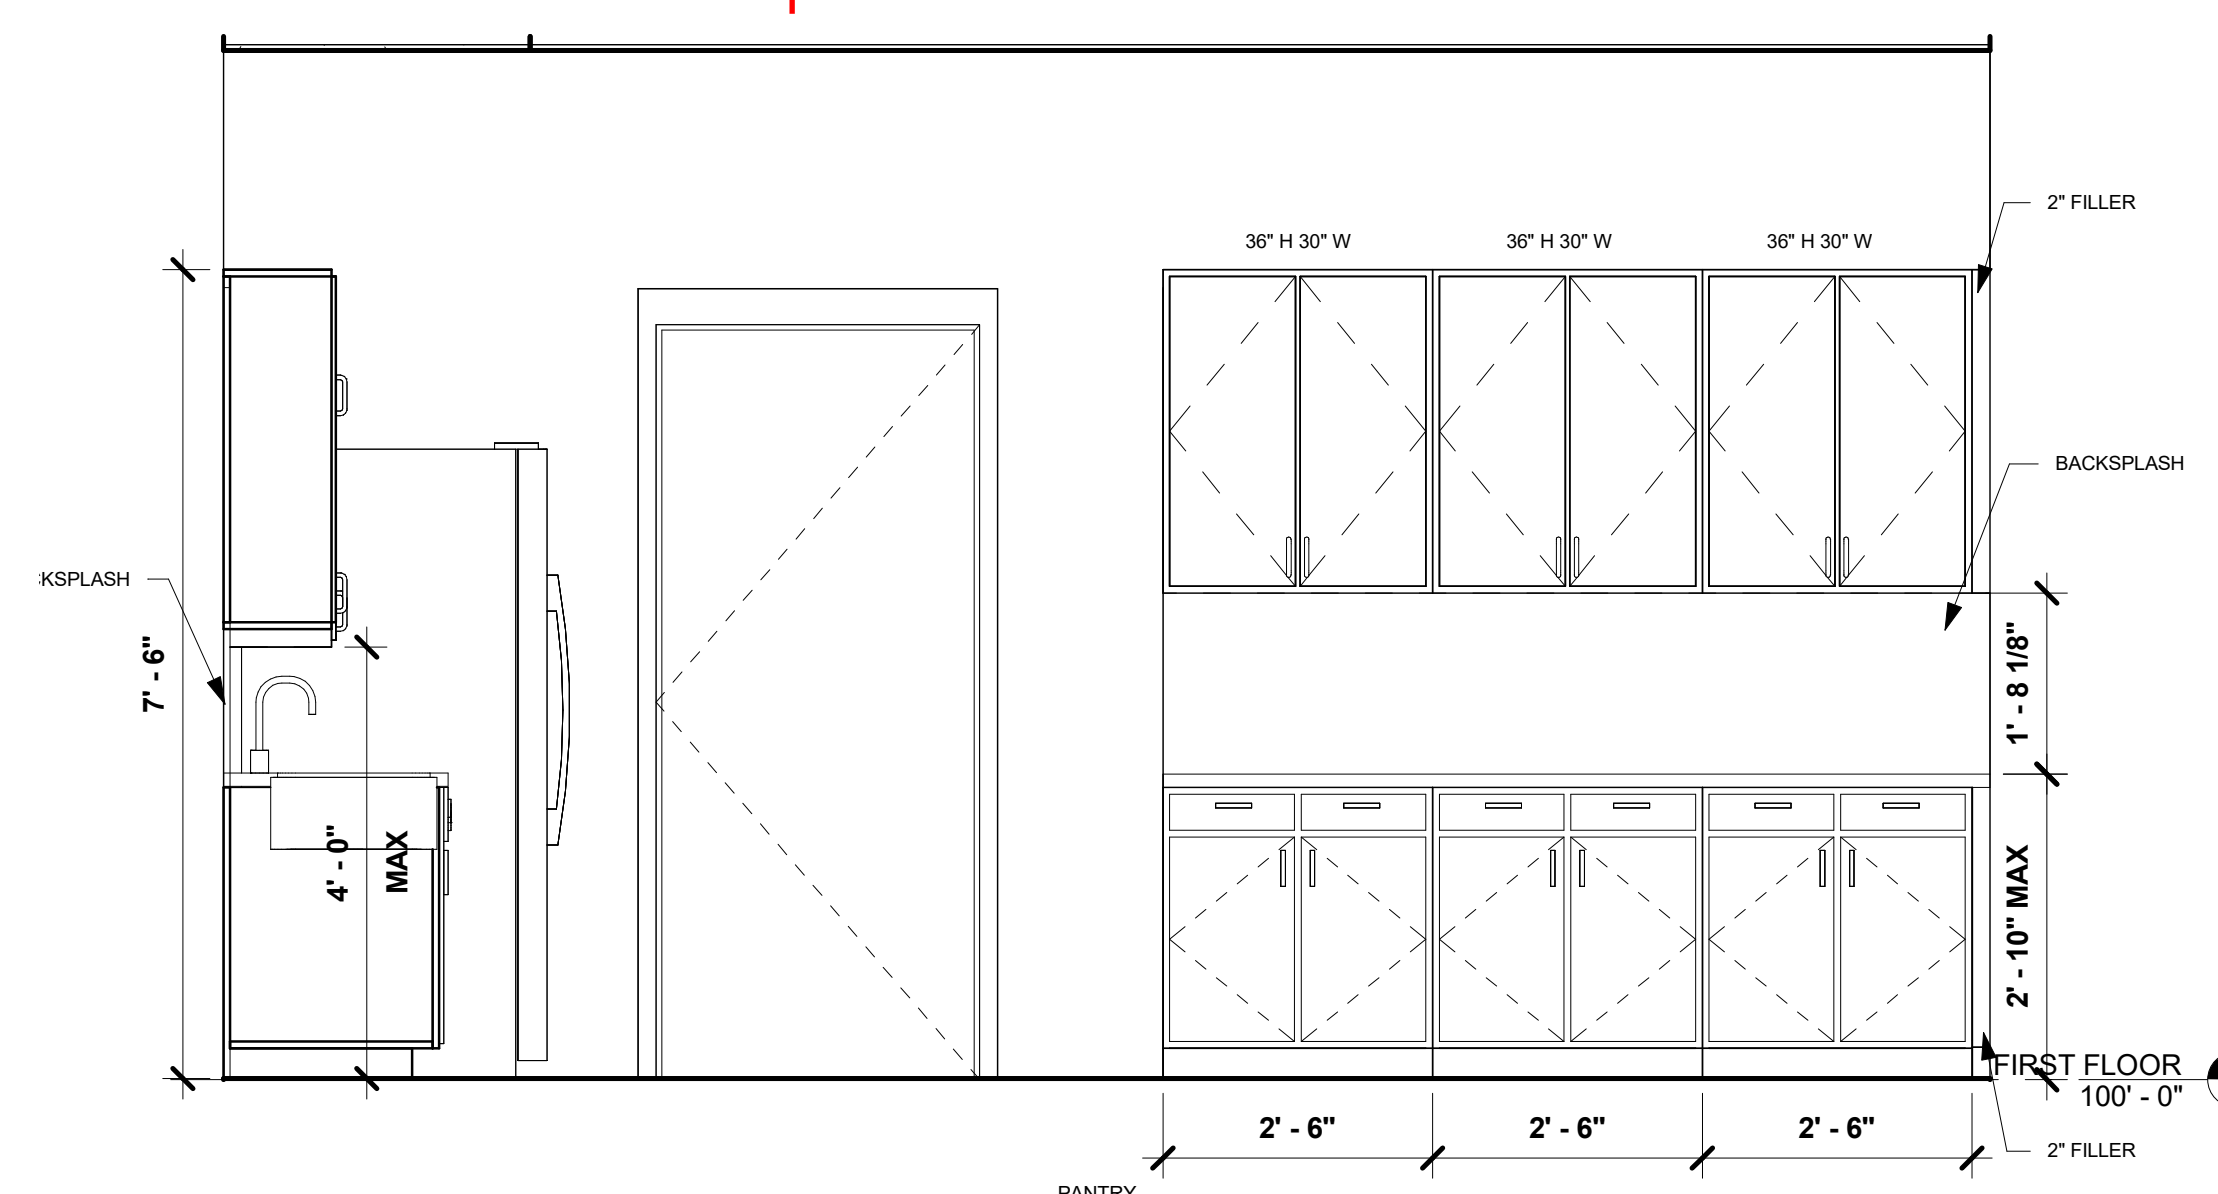

2 STAFF LOUNGE - SOUTH ELEVATION
SCALE: 1/2" = 1'-0"

POTOMAC LIBRARY STAFF KITCHEN RENOVATION - KITCHEN RENDERING



OPTION 1 - LIGHT COLOR CABINETS

POTOMAC LIBRARY STAFF KITCHEN RENOVATION - KITCHEN RENDERING



OPTION 2 - DARK COLOR CABINETS


POTOMAC LIBRARY STAFF KITCHEN RENOVATION - APPLIANCES



INSINKERATOR
GARBAGE DISPOSAL



MOEN ADLER SS FAUCET

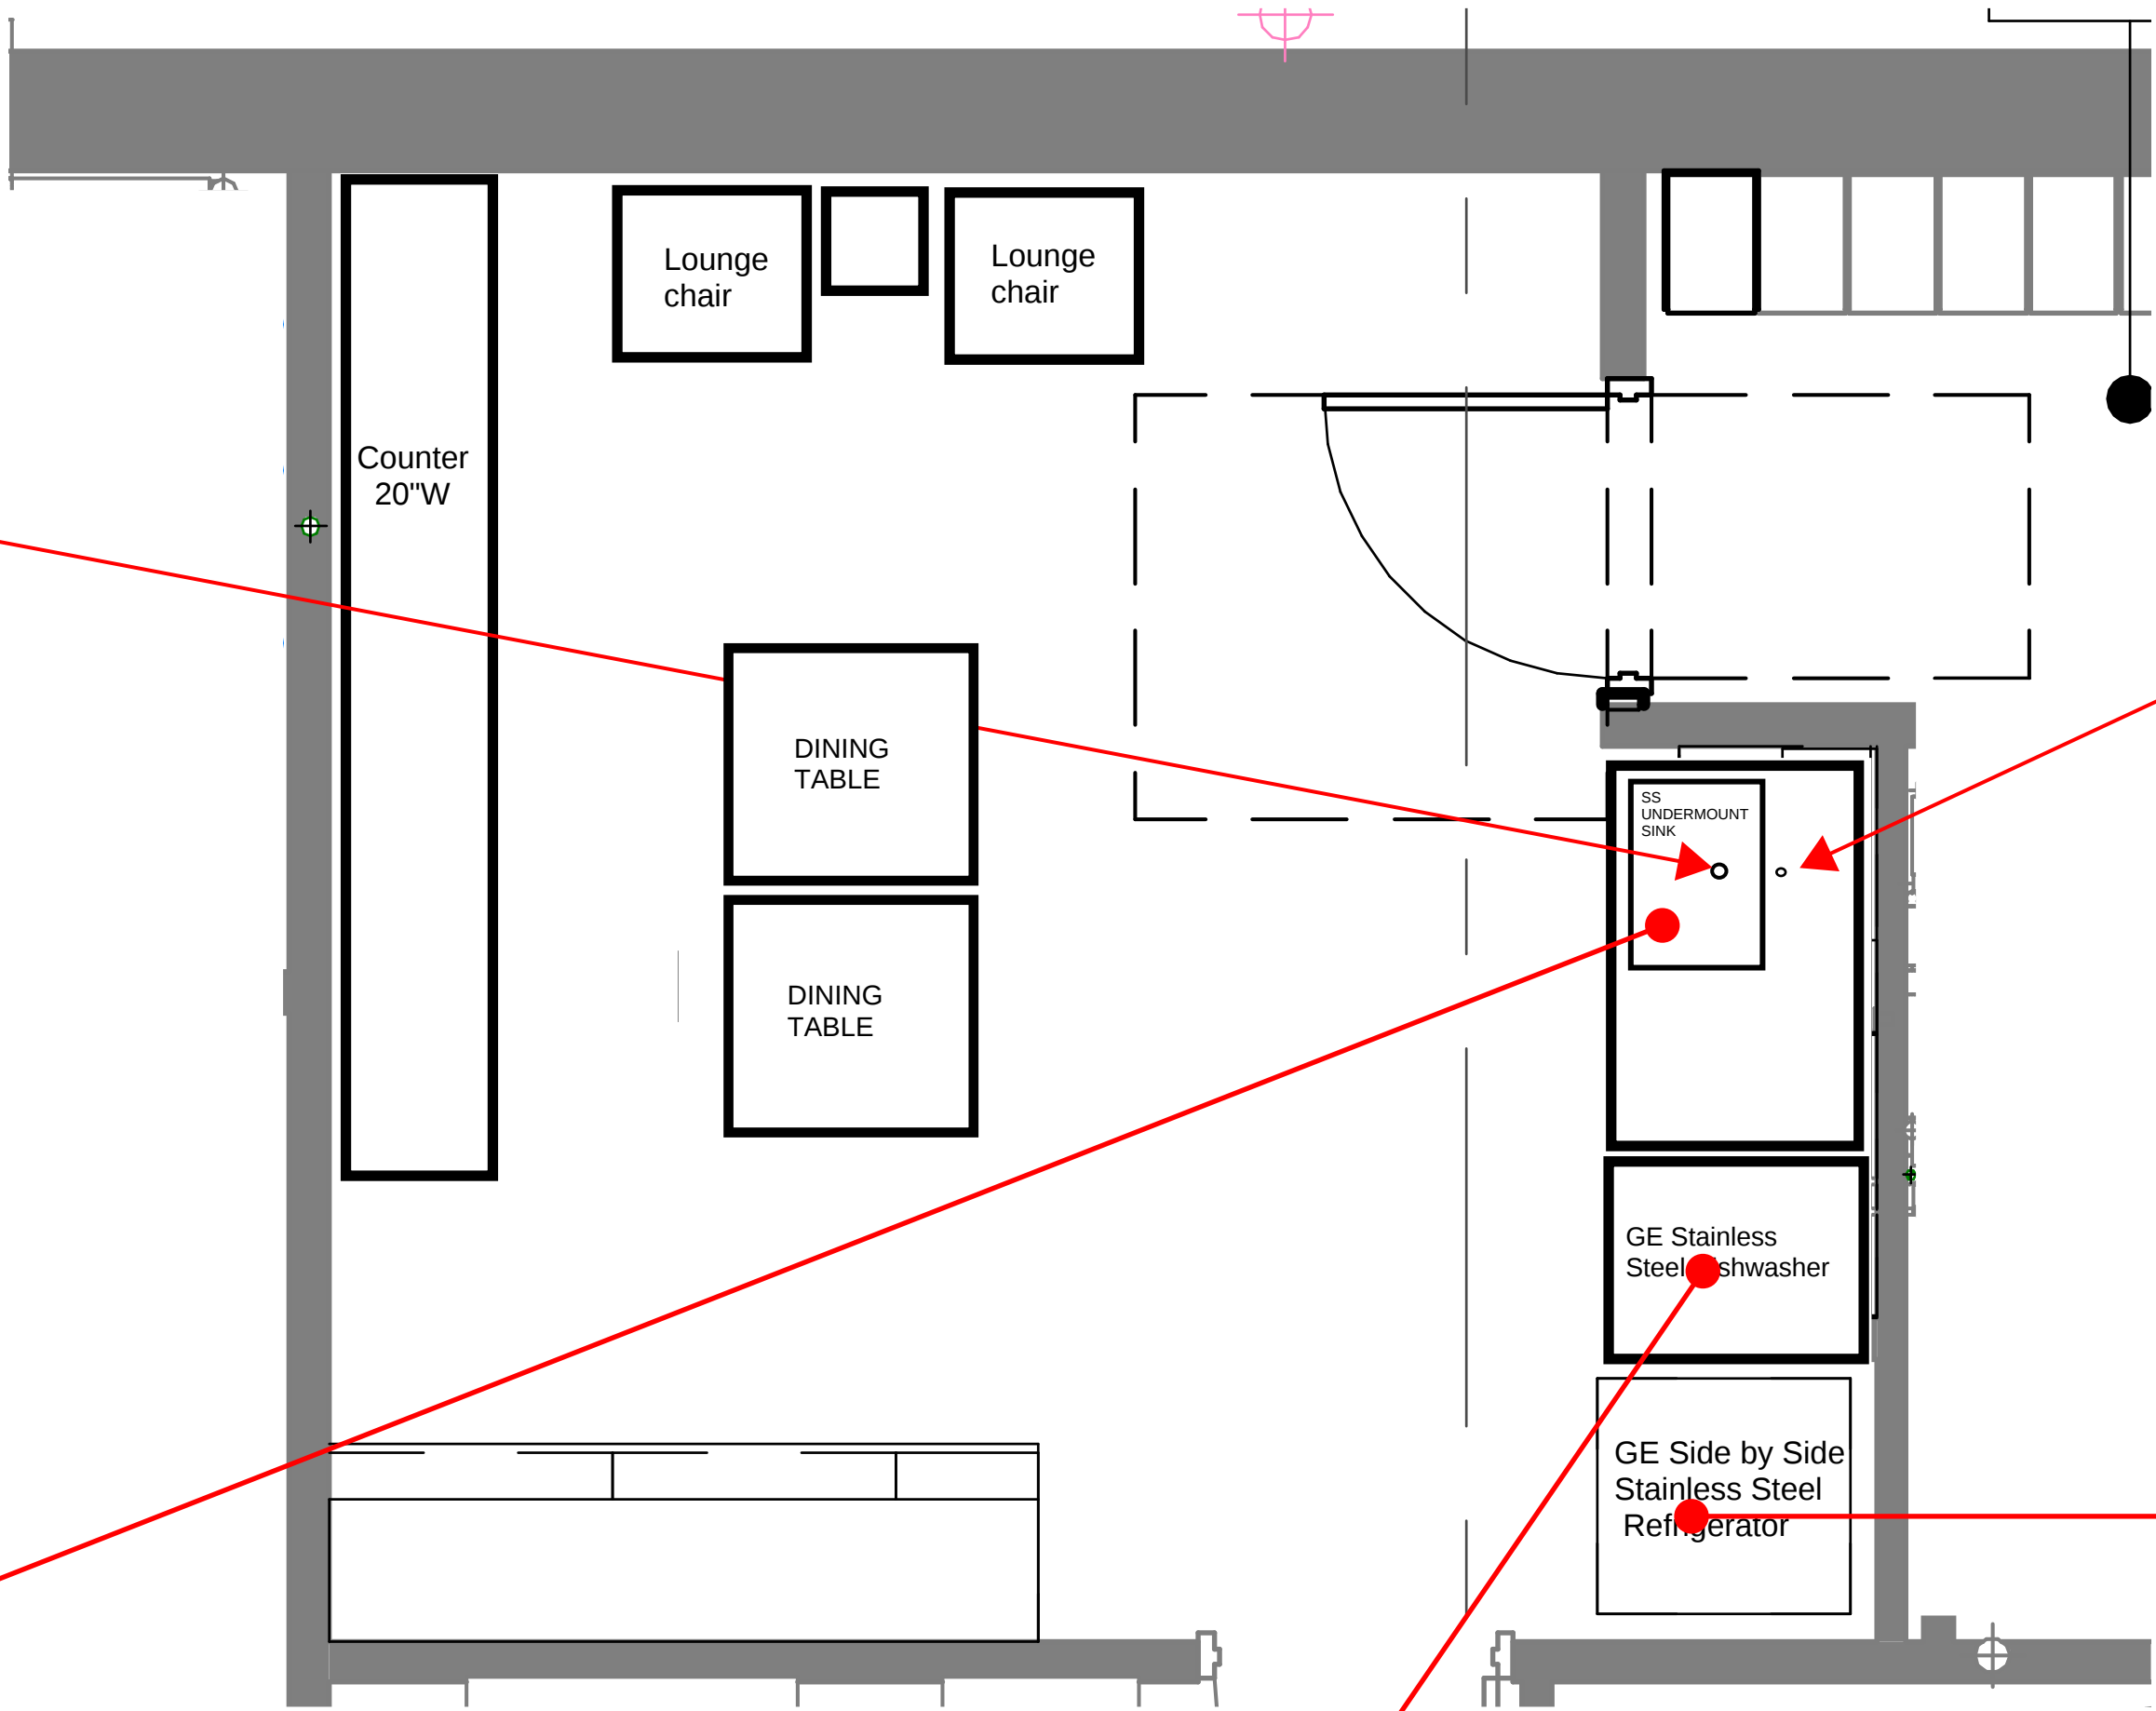

ELKAY SS UNDERMOUNT
SINGLE BOWL SINK




GE PROFILE 24" SS DISHWASHER



SAMSUNG SS SIDE BY SIDE 28 CF REFRIGERATER
(MCPL DOES NOT WANT WATER DISPENSER)


POTOMAC LIBRARY STAFF KITCHEN RENOVATION - SCHEME 1 FINISHES

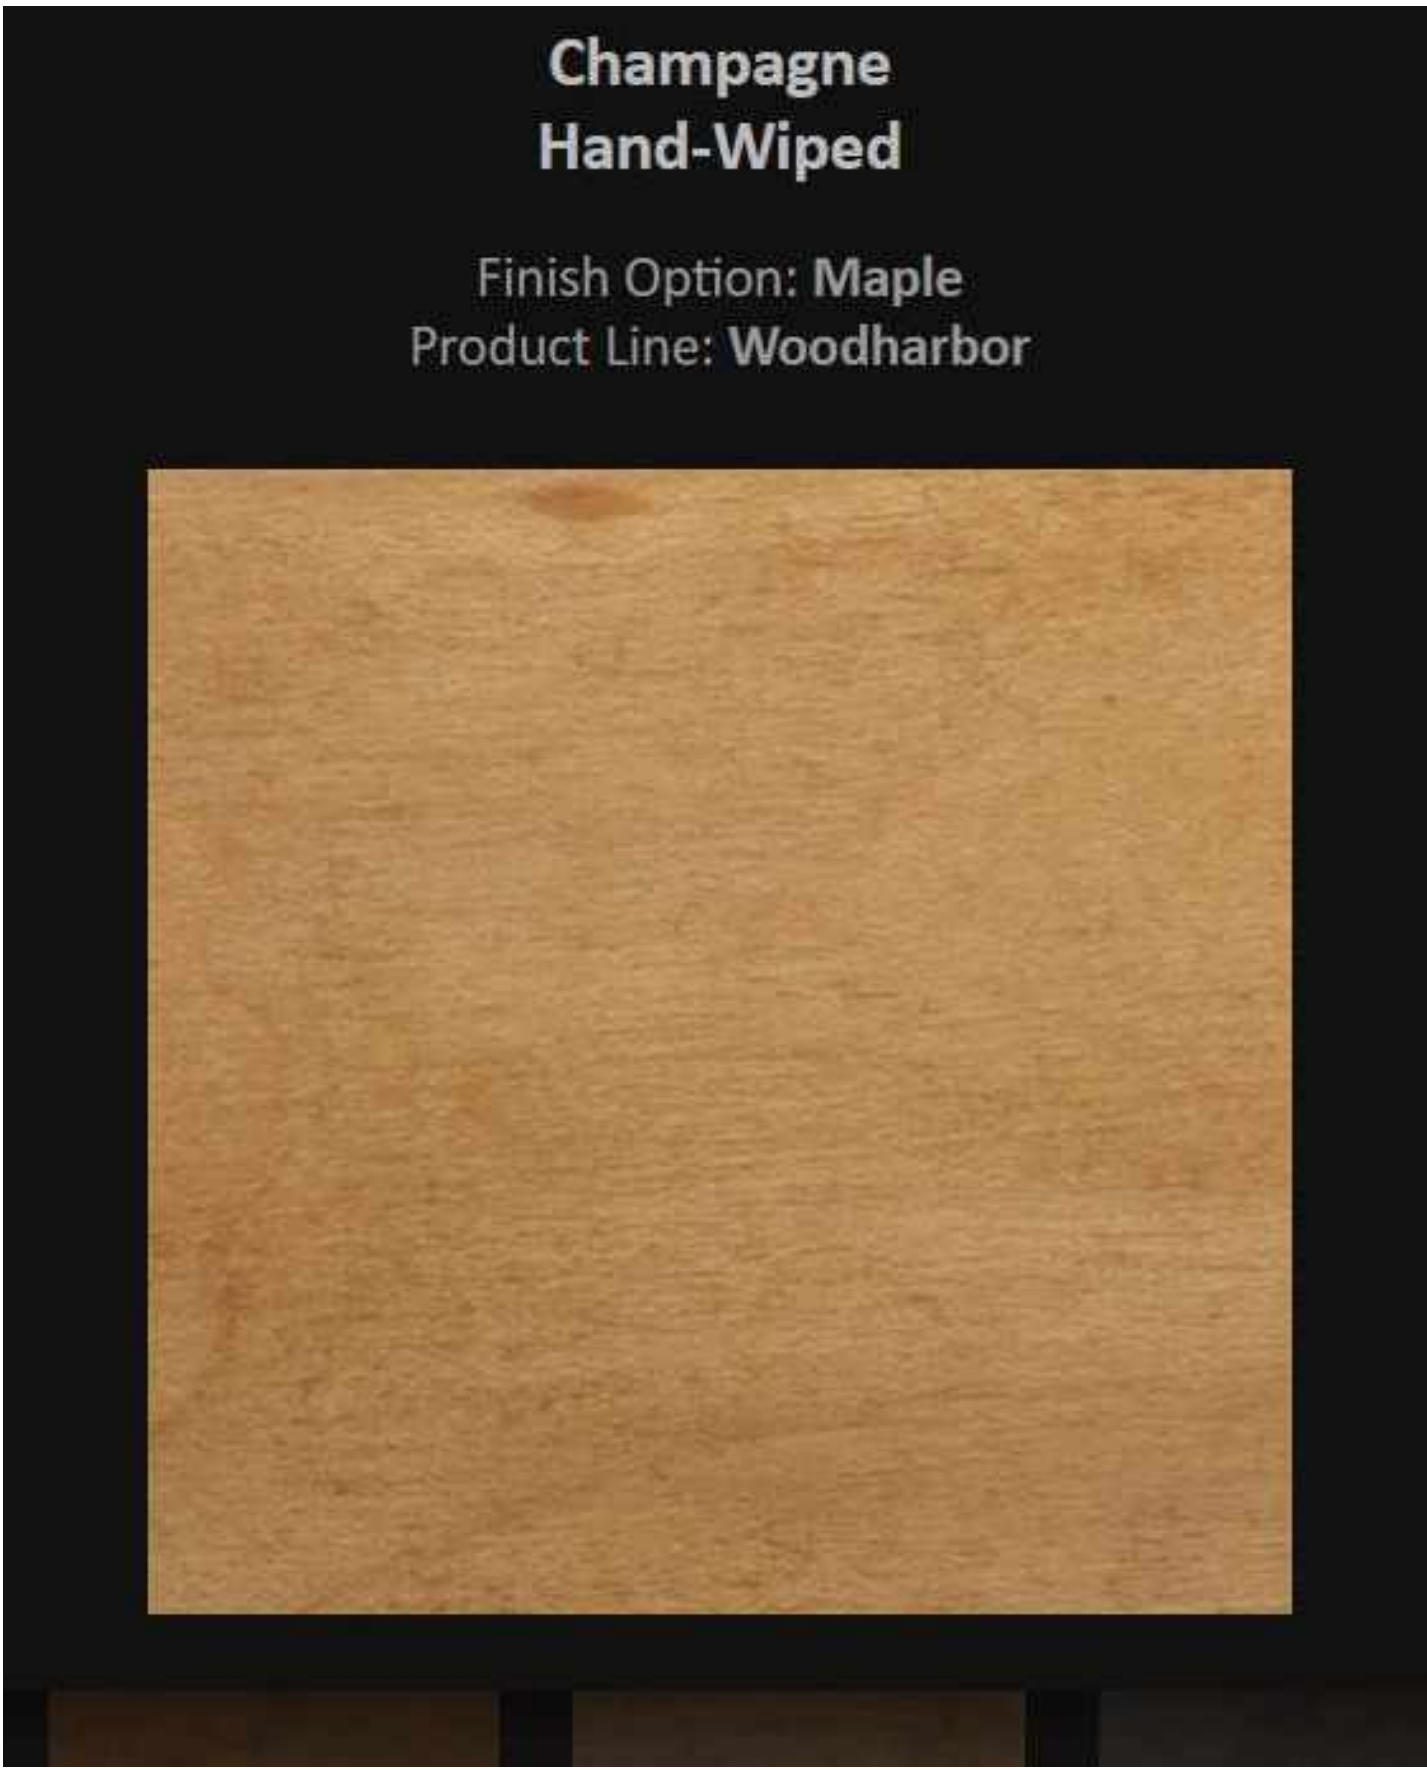

CHAMPAGNE / MAPLE -
WOODHARBOR CABINETS



LIFEPROOF DUSK CHERRY
LVT FLOORING

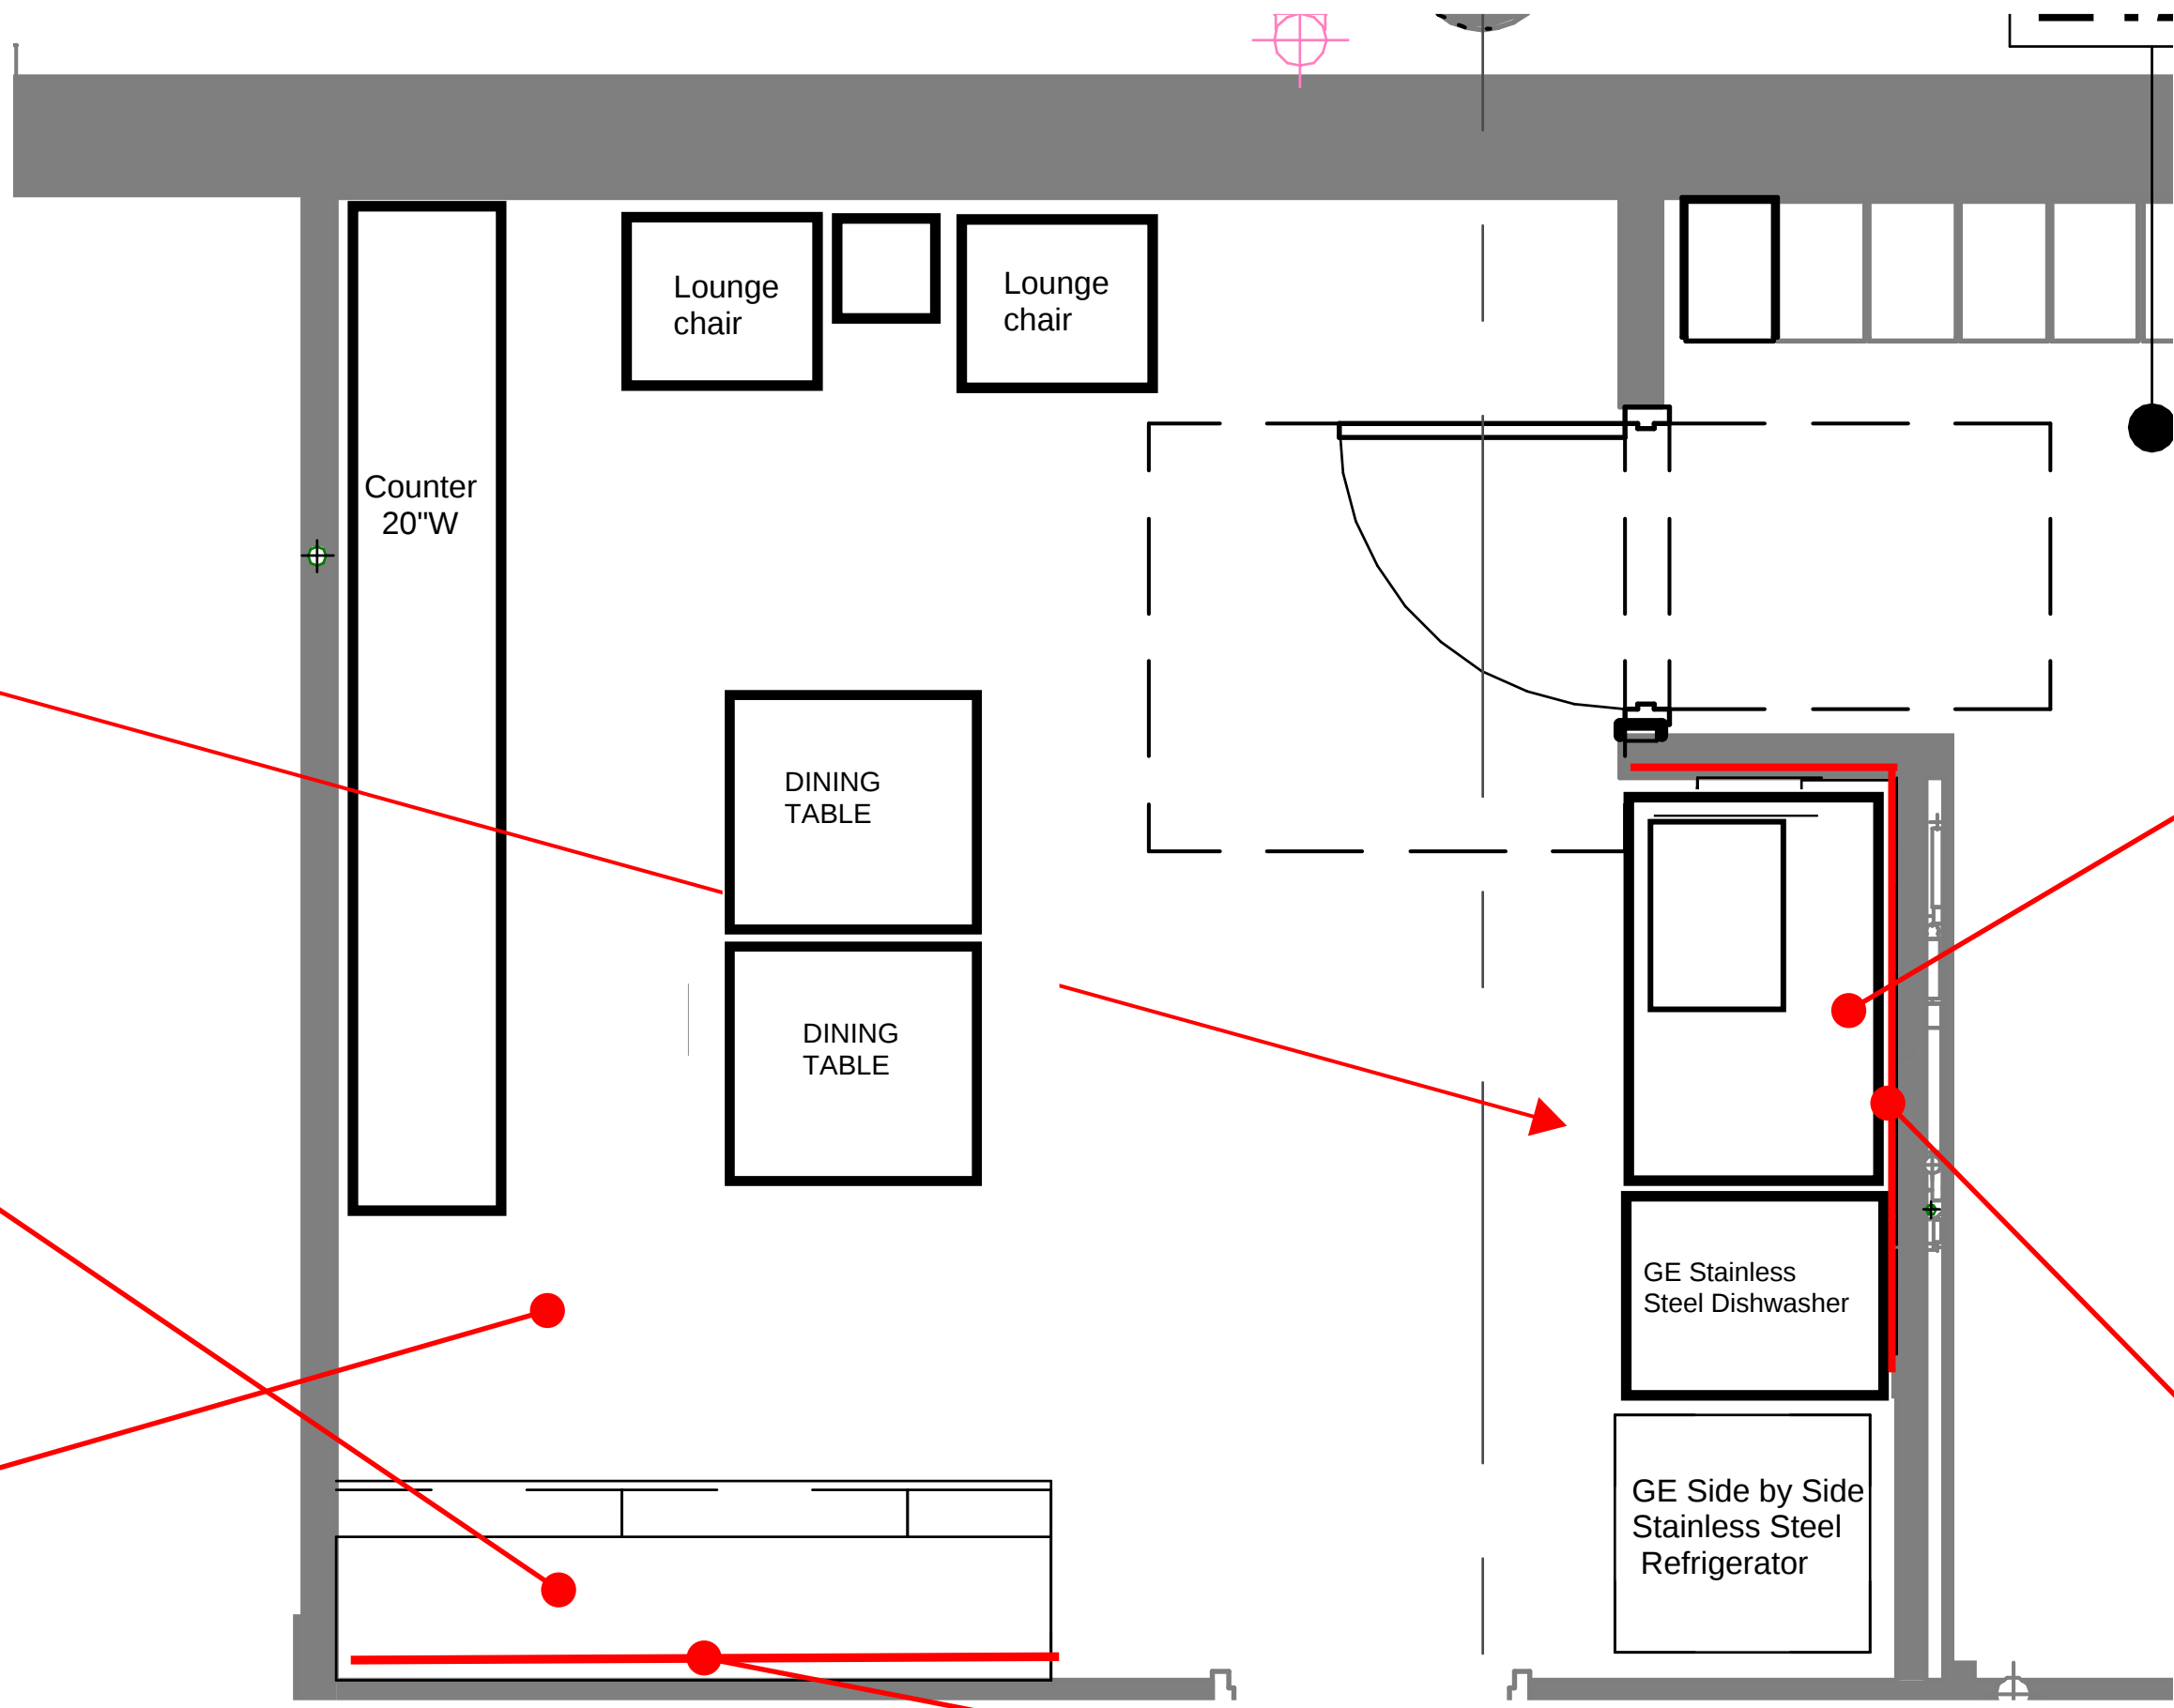

OPTION 1




COUNTERTOP - CORIAN QUARTZ,
COULD WHITE (EXISTING)



BACKSPLASH - MOTHER OF PEARL


POTOMAC LIBRARY STAFF KITCHEN RENOVATION - SCHEME 2 FINISHES

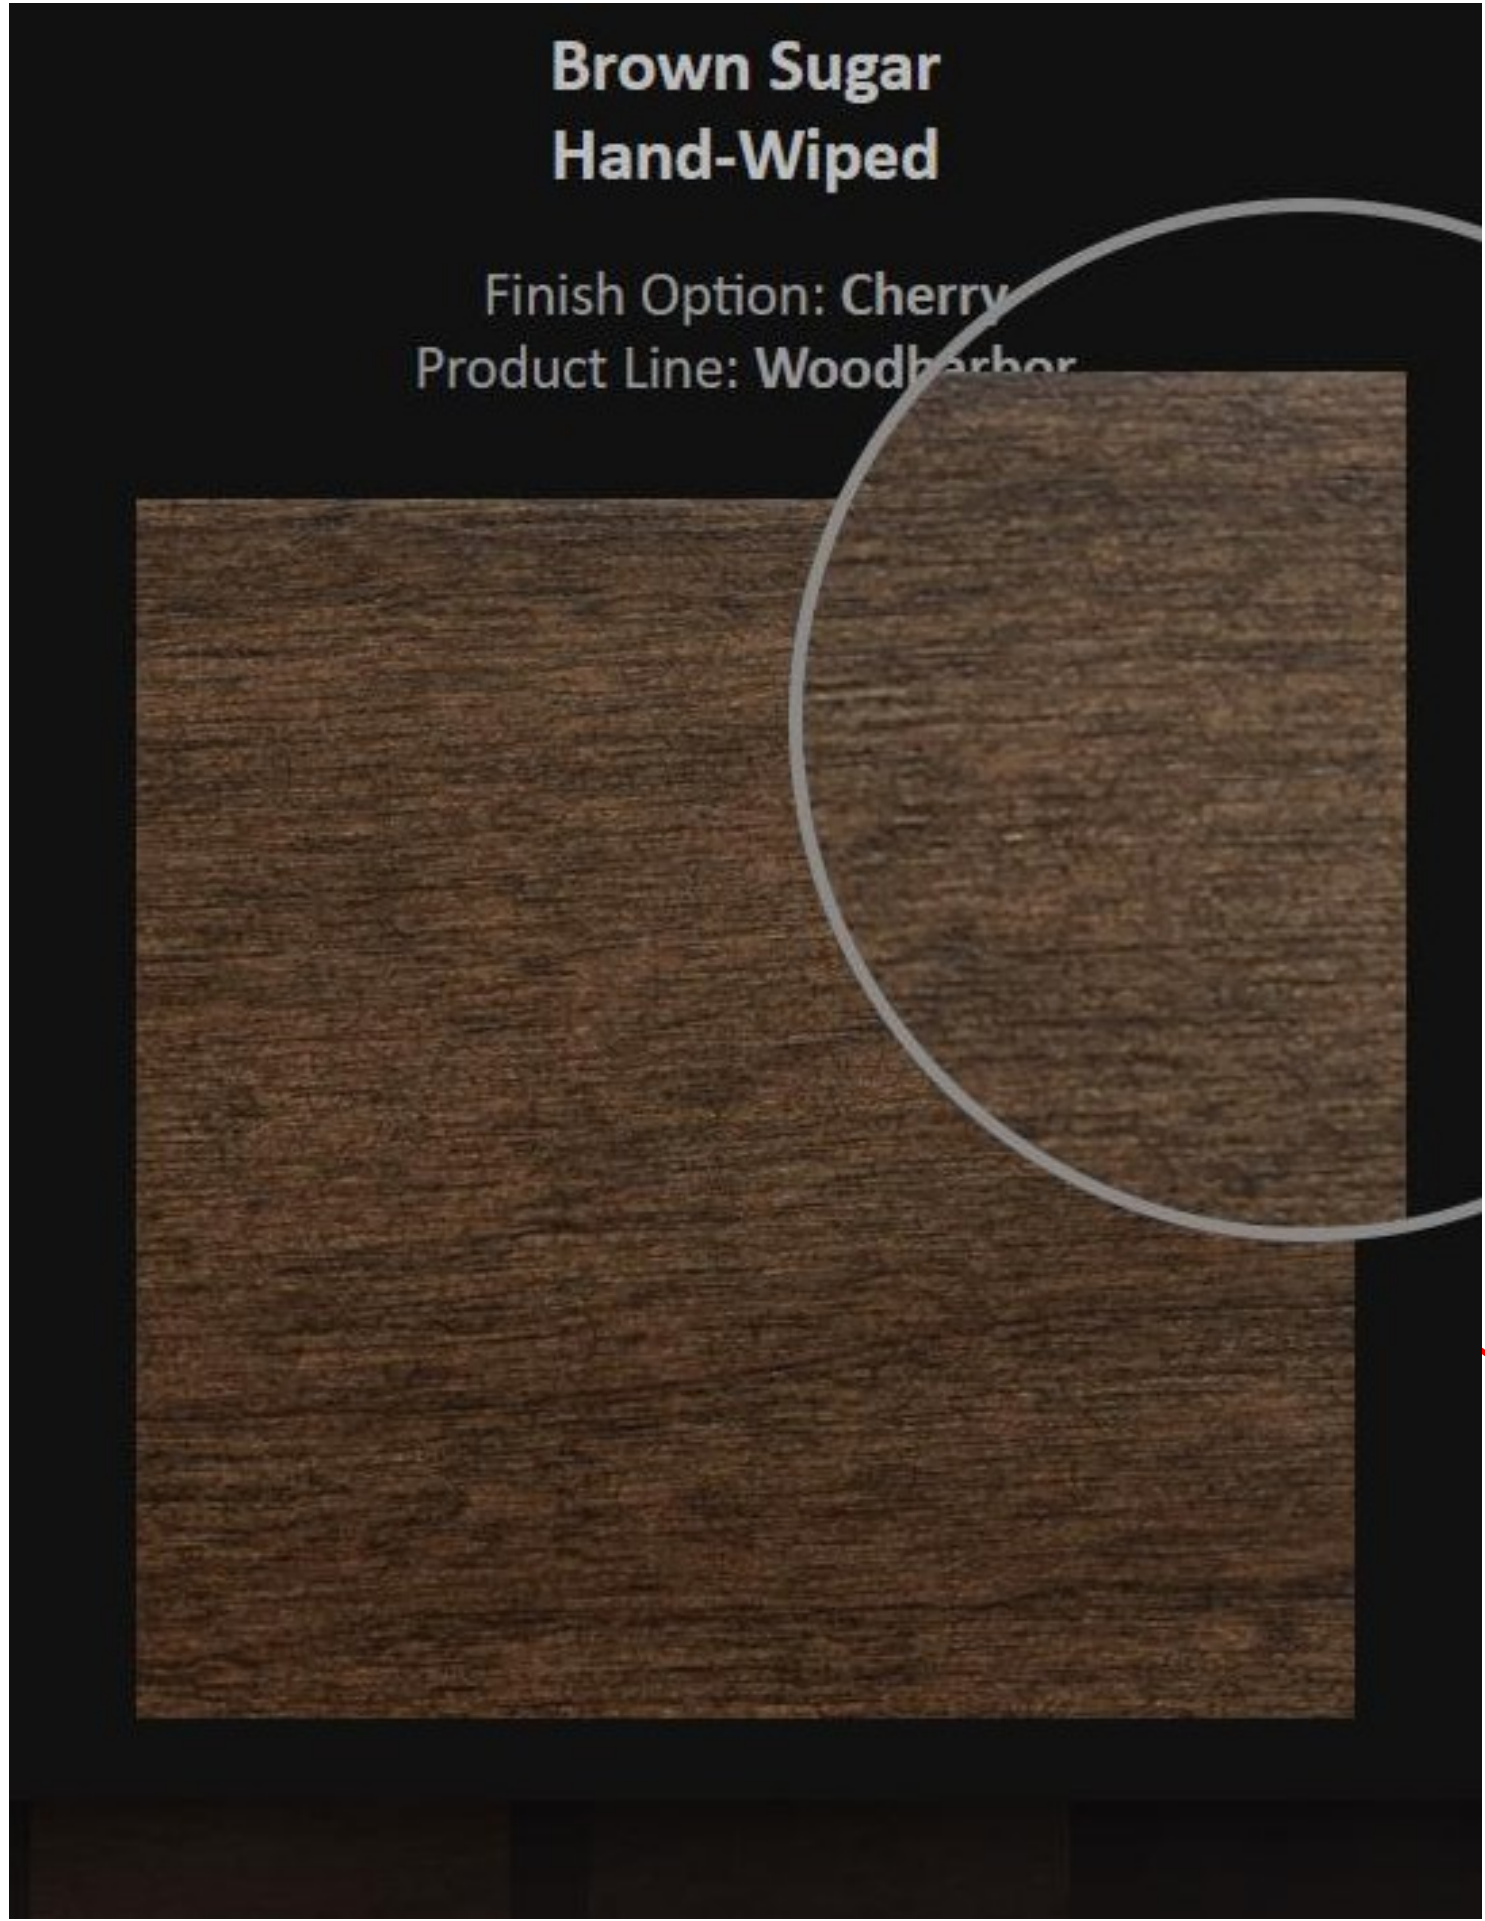

BROWN SUGAR /CHERRY -
WOODHARBOR CABINETS



KHAKI OAK LVT FLOORING

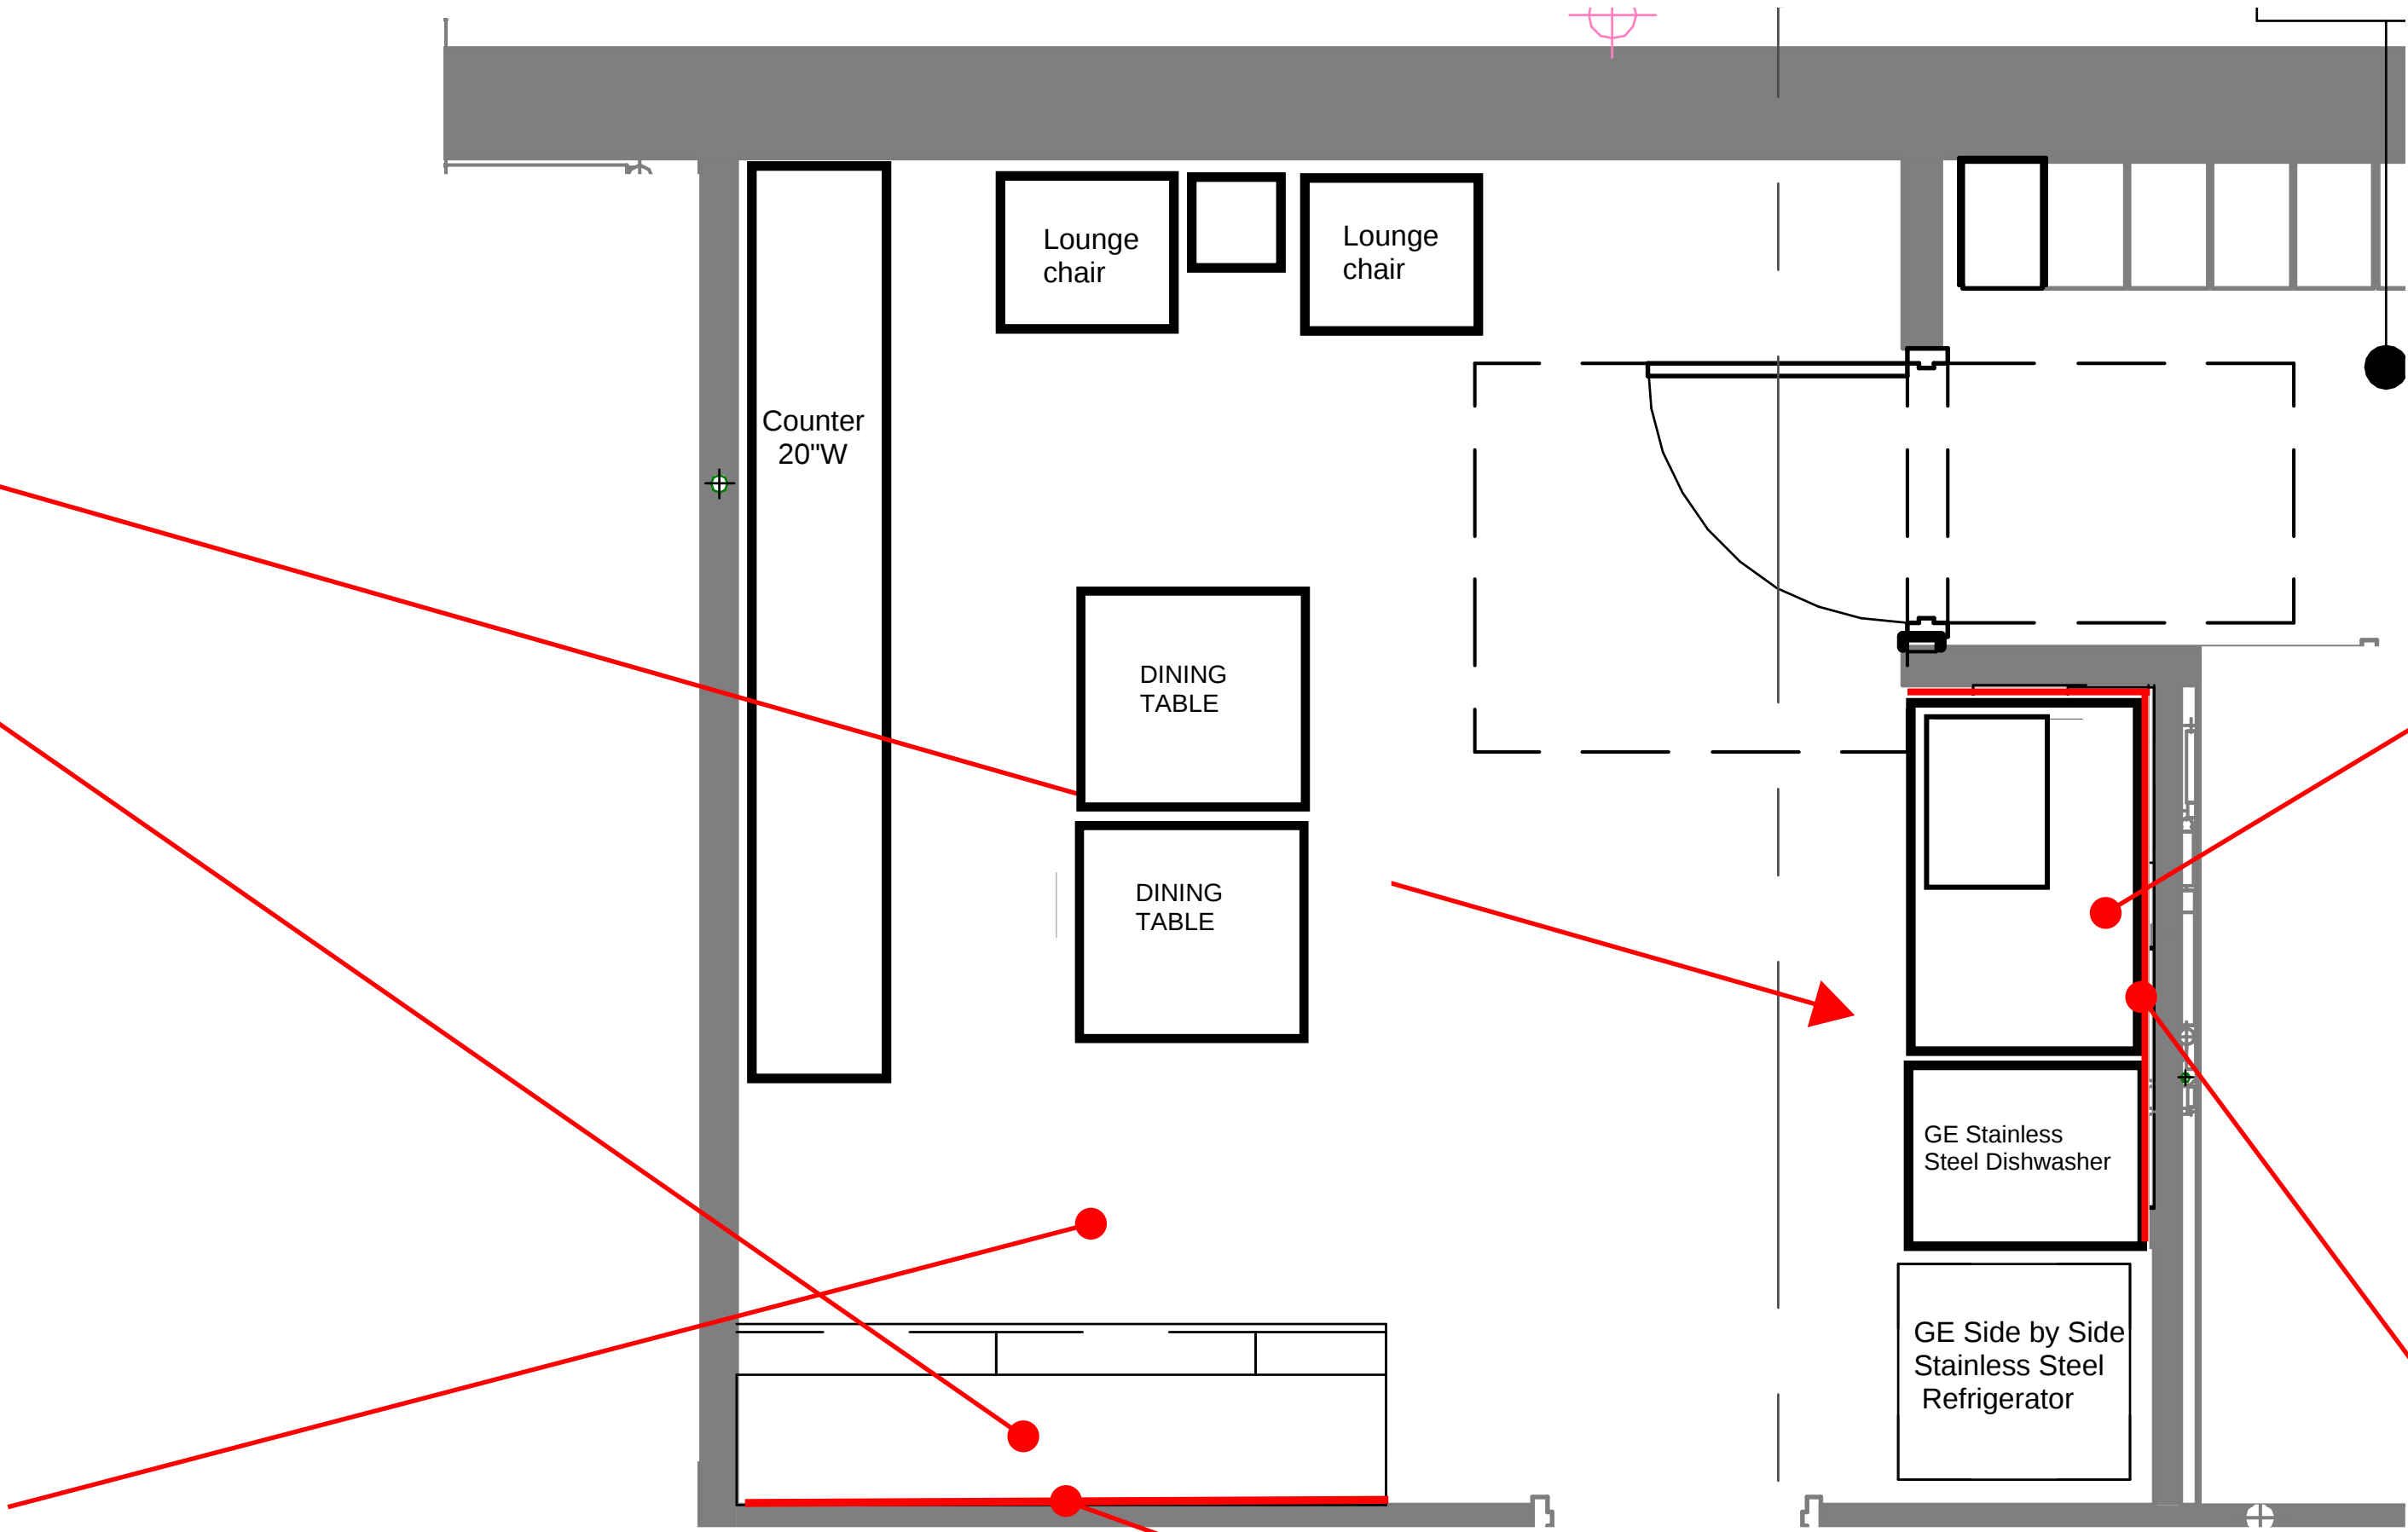

OPTION 2



COUNTERTOP - CORIAN LIMESTONE
PRIMA



BACKSPLASH - ENCHANT PARADE
LIGHT GRAY

POTOMAC LIBRARY STAFF KITCHEN RENOVATION - FURNITURE




CAFE COUNTERTOP - MILLWORK
WITH WALL COVERING



LOUNGE CHAIRS



SMALL END TABLE

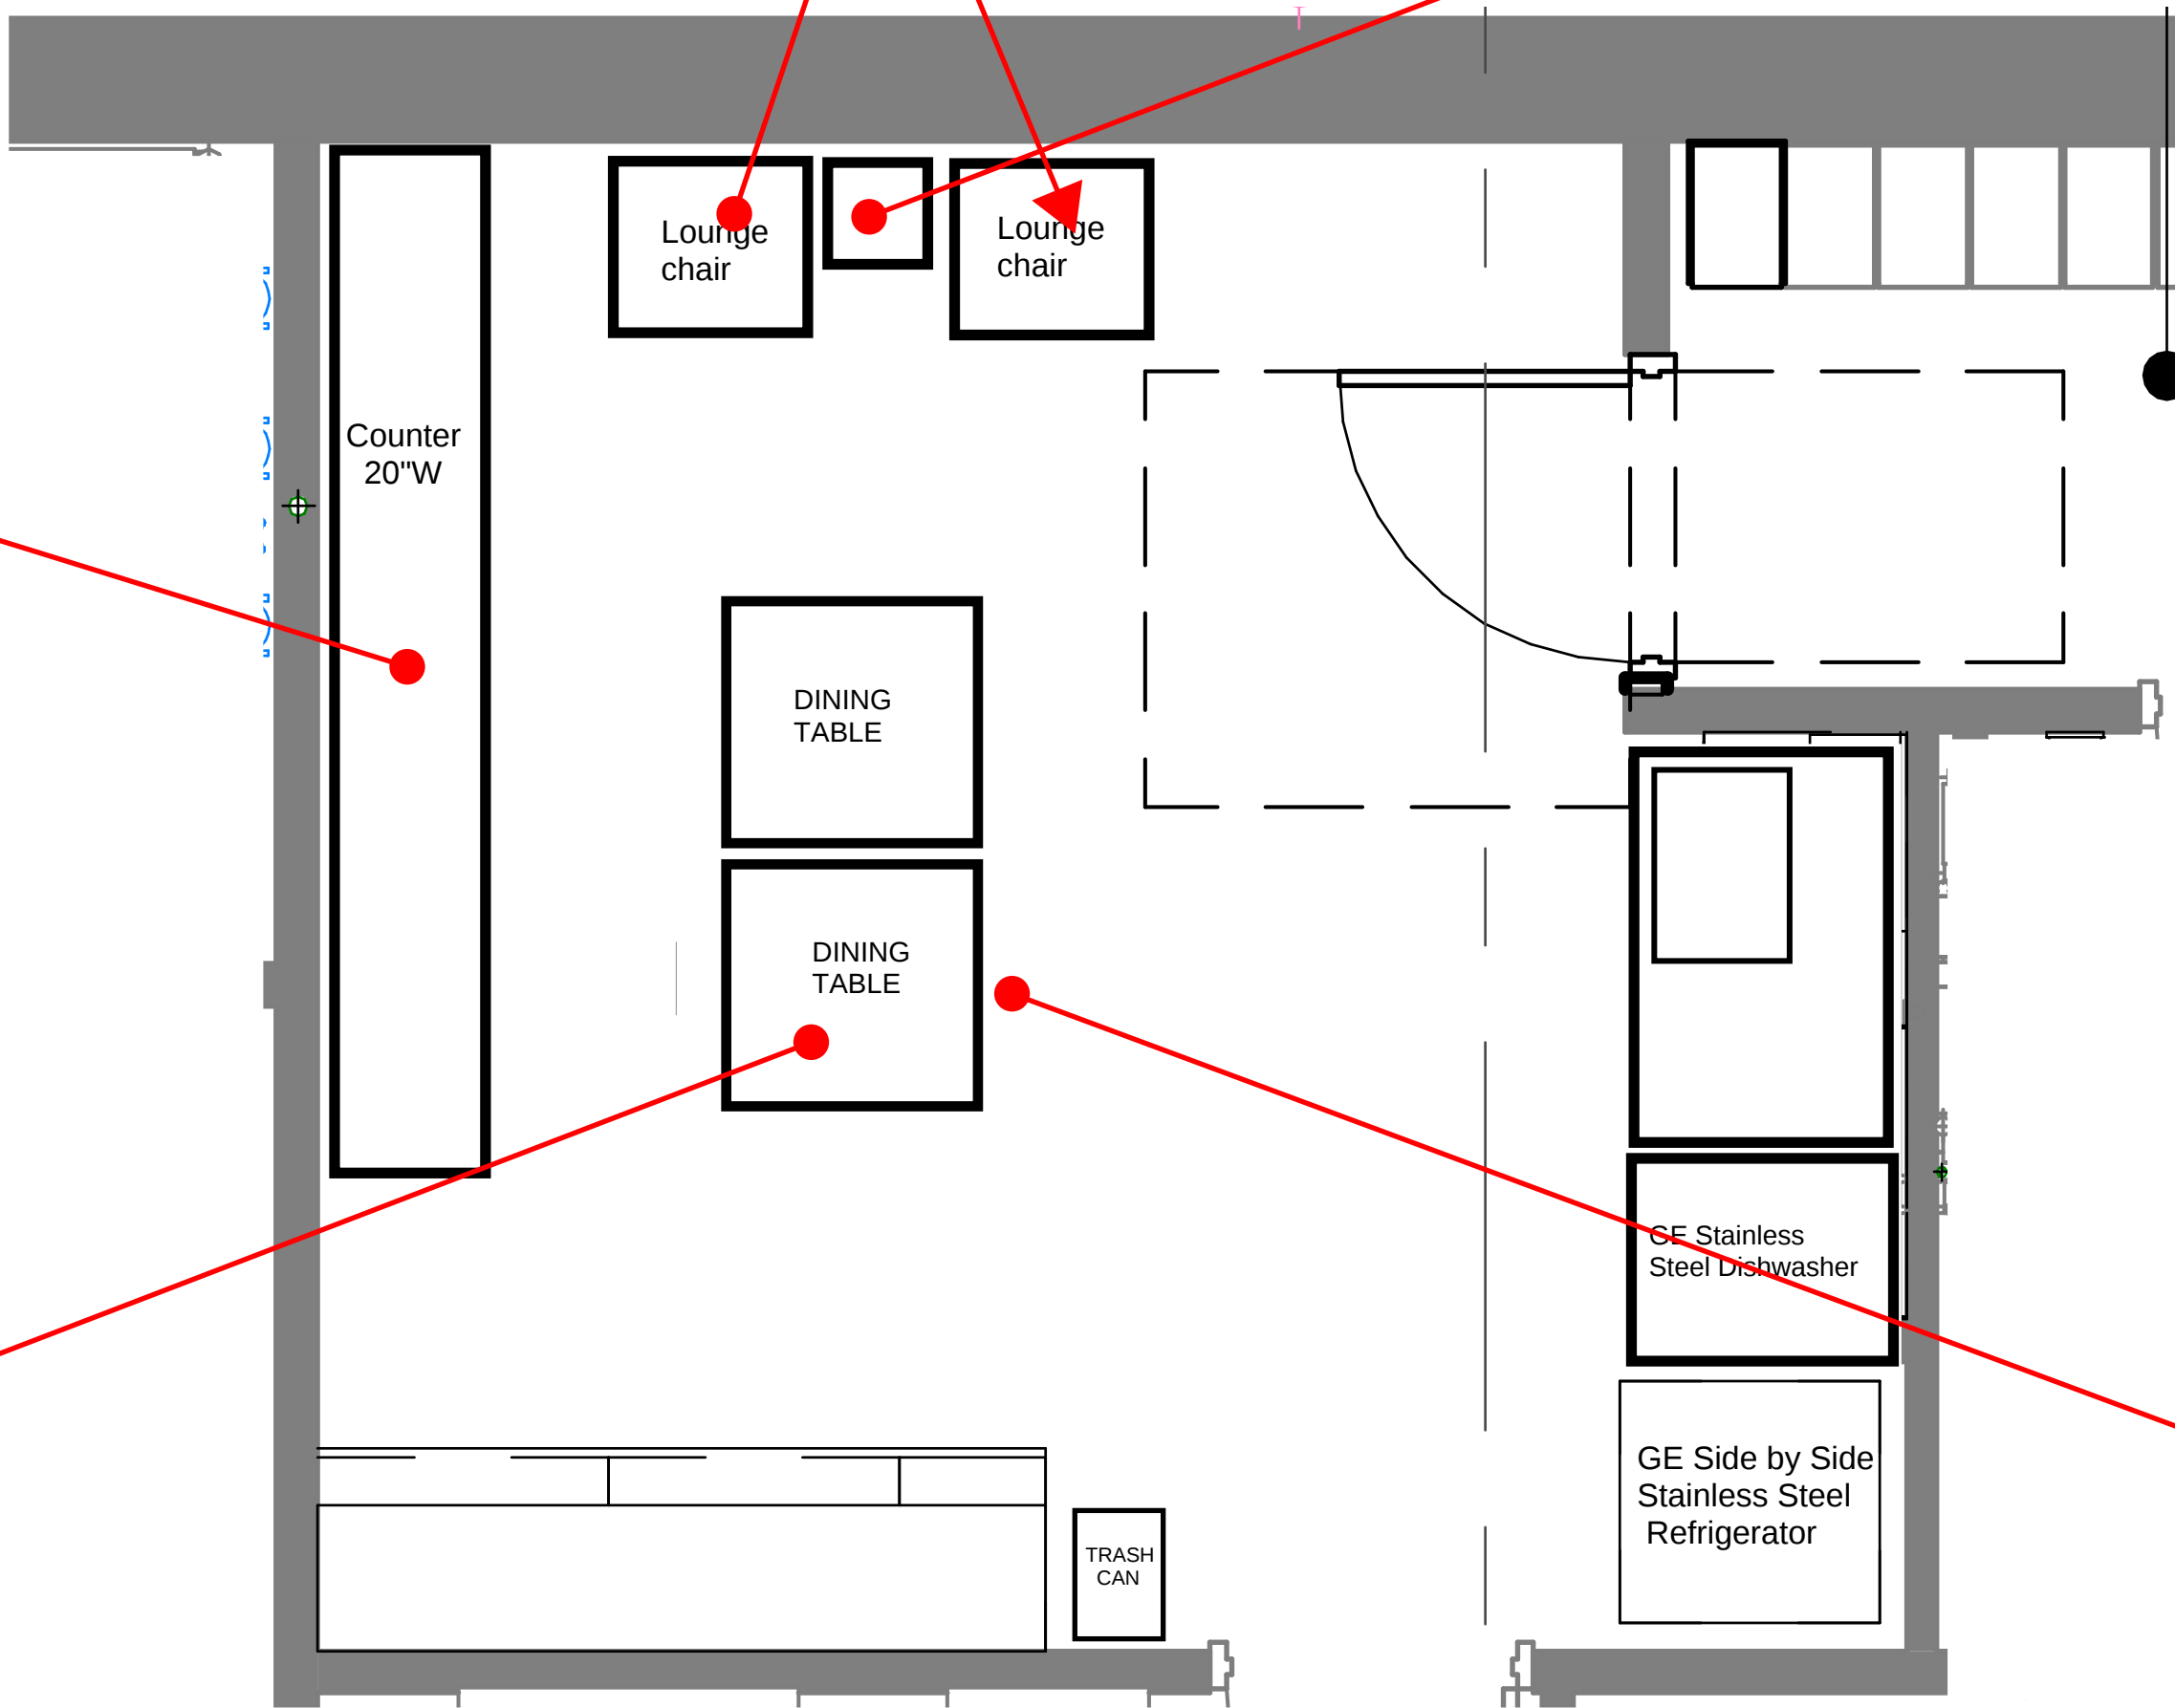

PILLAR DINING TABLE



DINING CHAIRS