


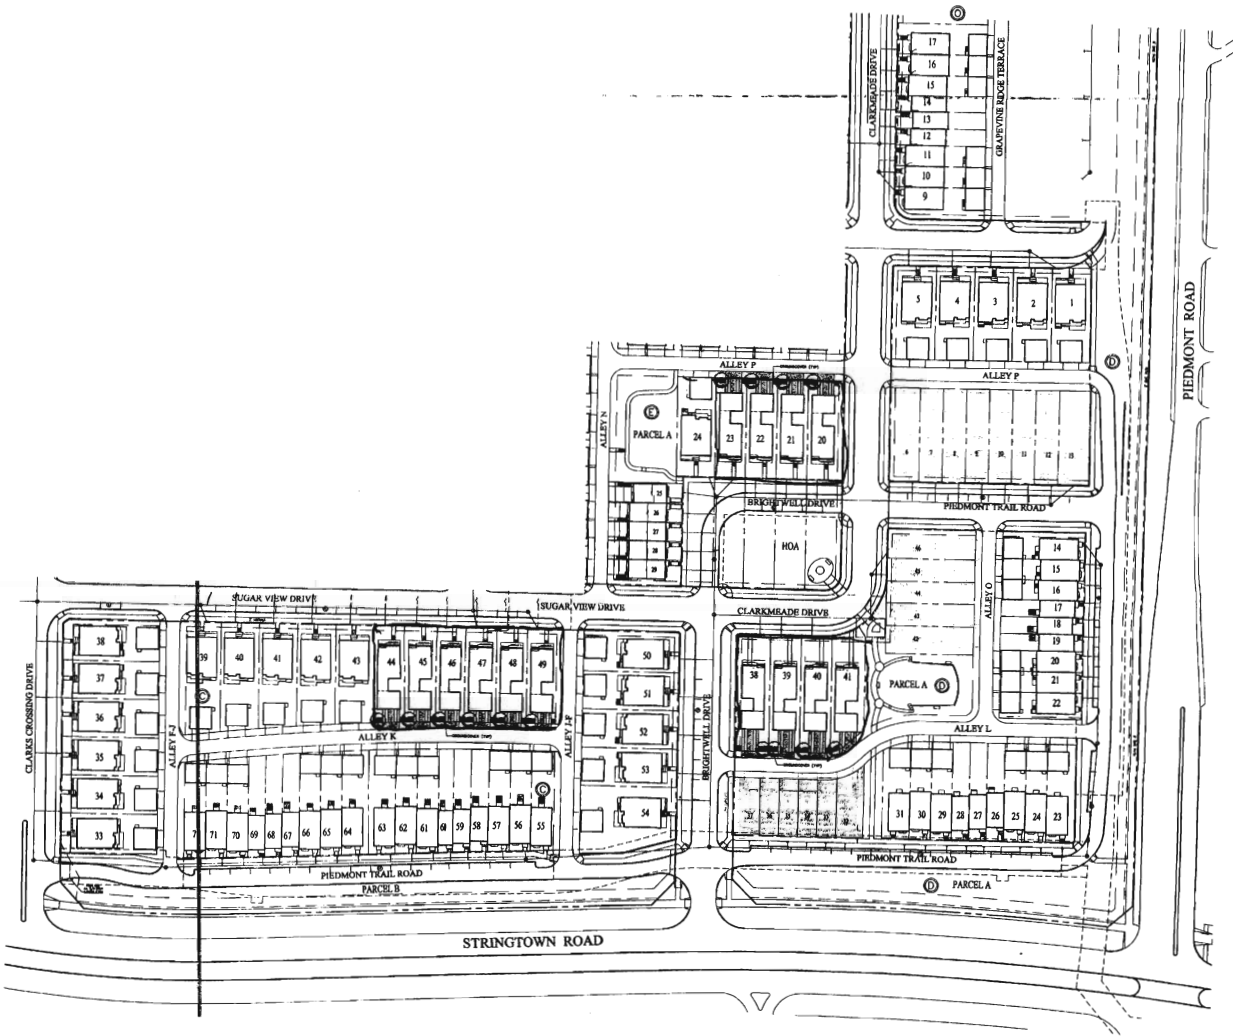

COMPOSITE PLAN CLARKSBURG TOWN CENTER

Blocks C, D, E & O
Miller & Smith
Montgomery County, Maryland

GLW GUTSCHICK LITTLE & WEBER, P.A.
CIVIL ENGINEERS, LAND SURVEYORS, LAND PLANNERS, LANDSCAPE ARCHITECTS
3009 NATIONAL DRIVE - SUITE 200 - BETHESDA OFFICE PARK
BETHESDA, MARYLAND 20814
TEL: 301-421-4024 B/L: 410-880-1500 D/CAL: 301-589-2524 FAX: 301-421-4186

8980010


February, 2002
GRAPHIC SCALE
1" = 50' FT.
0 10 20 30 40 50 60 70 80 90 100
01176eb1

© 2004 THE LESSARD ARCHITECTURAL GROUP INC. EXPRESSLY RESERVES ALL RIGHTS IN THESE PLANS. THESE PLANS ARE NOT TO BE REPRODUCED, COPIED, OR USED IN ANY MANNER WITHOUT WRITTEN PERMISSION. ANY SUCH VIOLATION SHALL BE AT THE USER'S SOLE RISK. THE USER AGREES TO HOLD THE ARCHITECTURAL GROUP INC. HARMLESS FROM AND AGAINST ALL SUCH VIOLATIONS.

THE LESSARD ARCHITECTURAL GROUP INC.

8603 WESTWOOD CENTER DRIVE, SUITE 400, VIENNA, VA 22182
703/760-9344 • FAX 703/760-9328 • email@lessardgroup.com

ARCHITECTURE • LAND PLANNING • URBAN DESIGN • ARCHITECTURAL ILLUSTRATIONS

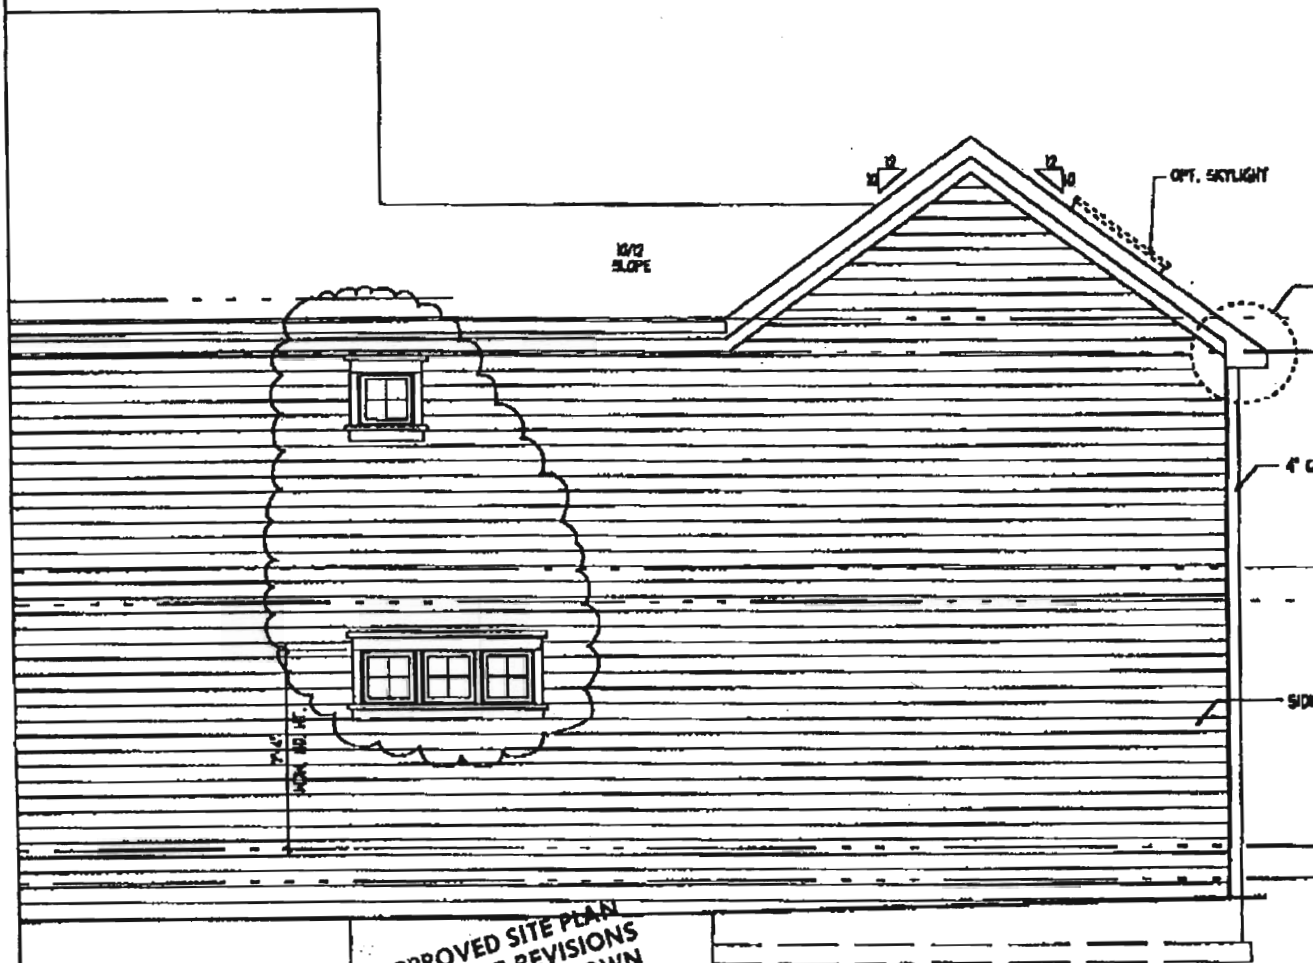

COPY OF APPROVED SITE PLAN
CONTAINING MINOR REVISIONS
APPROVED BY STAFF AS SHOWN
FILE NO. 8-98001-D
MONTGOMERY COUNTY PLANNING DEPARTMENT

W. S. Williams
3/7/02

RIGHT SIDE ELEVATION
SCALE: 1/4" = 1'-0"

© LANT B ELEVATION IN 4 03

SHEET TITLE : Elevation B - Right Side Elevation
PROJECT NAME : Clarksburg Single Family
CLIENT NAME : Miller & Smith

SHEET NO : 3 of 3
PROJECT NO : MSV52B
DATE : 02/11/02


893001D TOTAL P.04

© 2002 THE LESSARD ARCHITECTURAL GROUP INC. EXPRESSLY RESERVES ALL RIGHTS AND COPYRIGHTS AND OTHER PROPERTY RIGHTS IN THIS PLAN. THIS PLAN IS NOT TO BE REPRODUCED OR COPIED IN ANY FORM OR BY ANY MEANS, ELECTRONIC OR MECHANICAL, INCLUDING PHOTOCOPYING, RECORDING, OR BY ANY INFORMATION STORAGE AND RETRIEVAL SYSTEM, WITHOUT THE EXPRESS WRITTEN PERMISSION AND CONSENT OF LESSARD ARCHITECTURAL GROUP, INC.

THE LESSARD ARCHITECTURAL GROUP INC.

8603 WESTWOOD CENTER DRIVE, SUITE 400, VIENNA, VA 22182
703/760-9344 • FAX 703/760-9328 • email@lessardgroup.com

ARCHITECTURE • LAND PLANNING • URBAN DESIGN • ARCHITECTURAL ILLUSTRATIONS

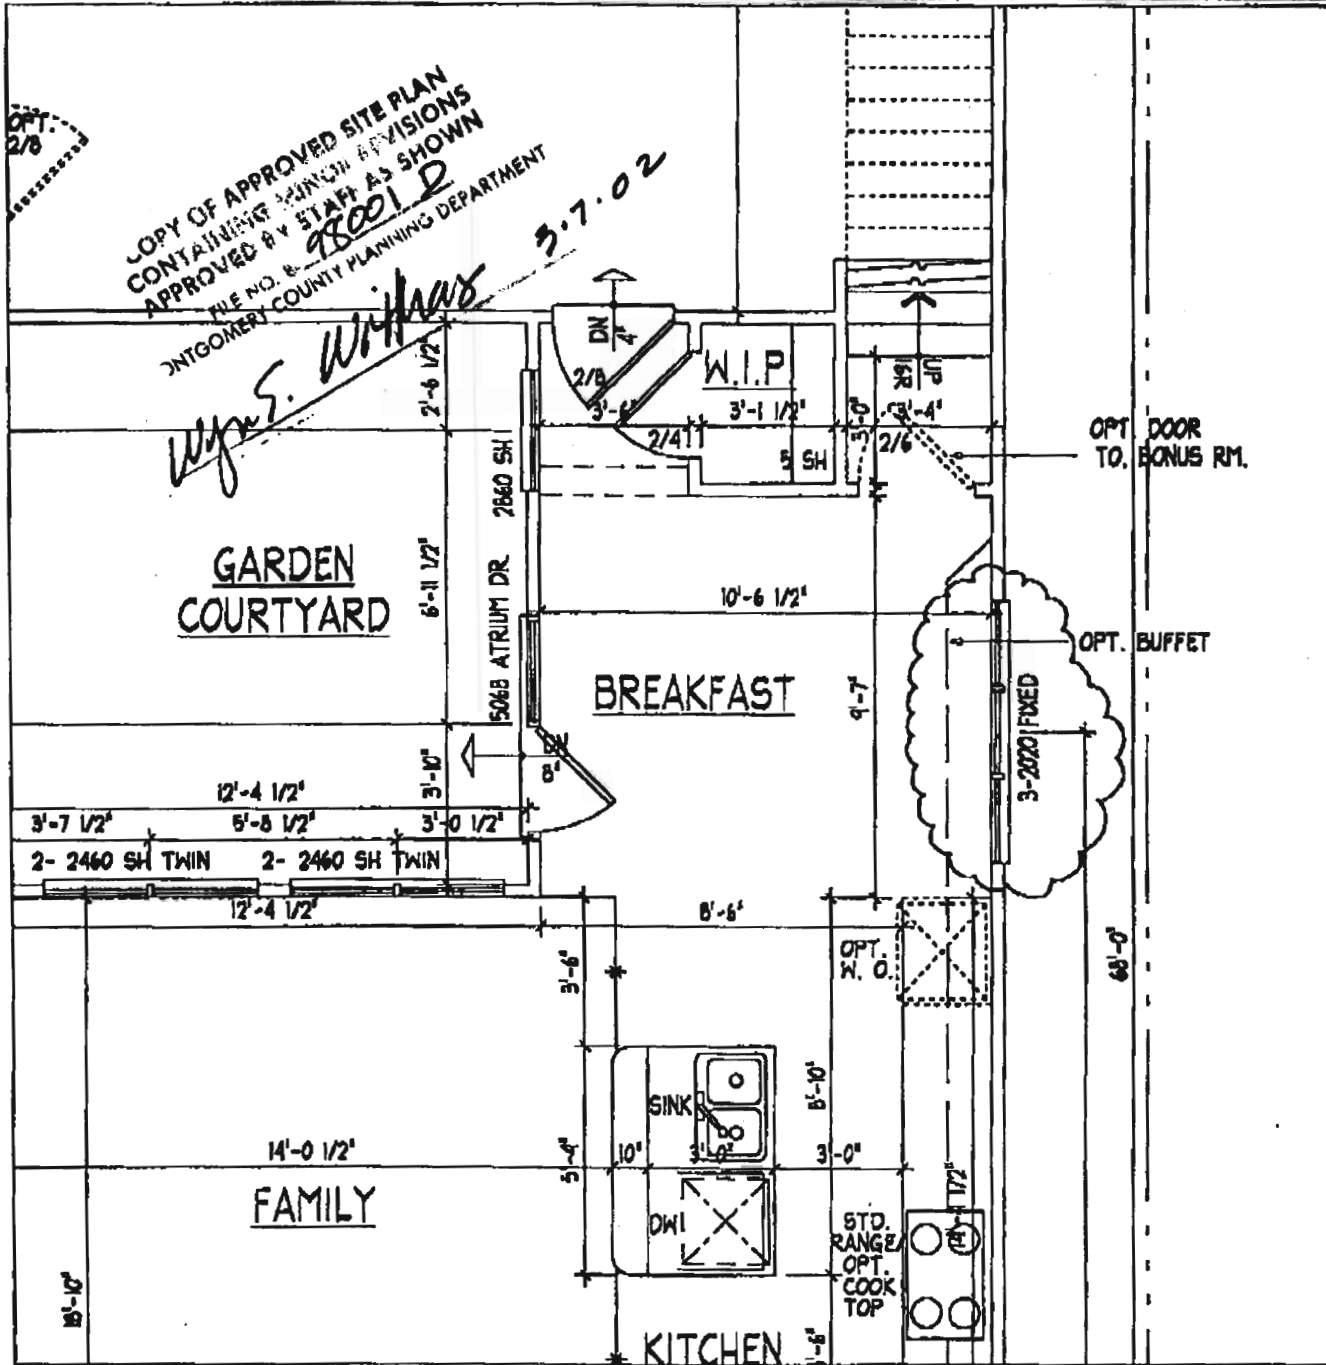

SHEET TITLE : Unit B - First Floor Plan

PROJECT NAME : Clarksburg Single Family

CLIENT NAME : Miller & Smith

SHEET NO : Sheet 2 of 3

PROJECT NO : MSV528

DATE: 02/11/02


880010

© 1998 THE LESSARD ARCHITECTURAL GROUP, INC. ALL RIGHTS RESERVED. NO PART OF THIS PUBLICATION MAY BE REPRODUCED OR TRANSMITTED IN ANY FORM OR BY ANY MEANS, ELECTRONIC OR MECHANICAL, INCLUDING PHOTOCOPYING, RECORDING, OR BY ANY INFORMATION STORAGE AND RETRIEVAL SYSTEM, WITHOUT PERMISSION AND CONSENT OF LESSARD ARCHITECTURAL GROUP, INC.

THE LESSARD ARCHITECTURAL GROUP INC.

8603 WESTWOOD CENTER DRIVE, SUITE 400, VIENNA, VA 22182
703/760-9344 • FAX 703/760-9328 • email@lessardgroup.com

ARCHITECTURE • LAND PLANNING • URBAN DESIGN • ARCHITECTURAL ILLUSTRATIONS

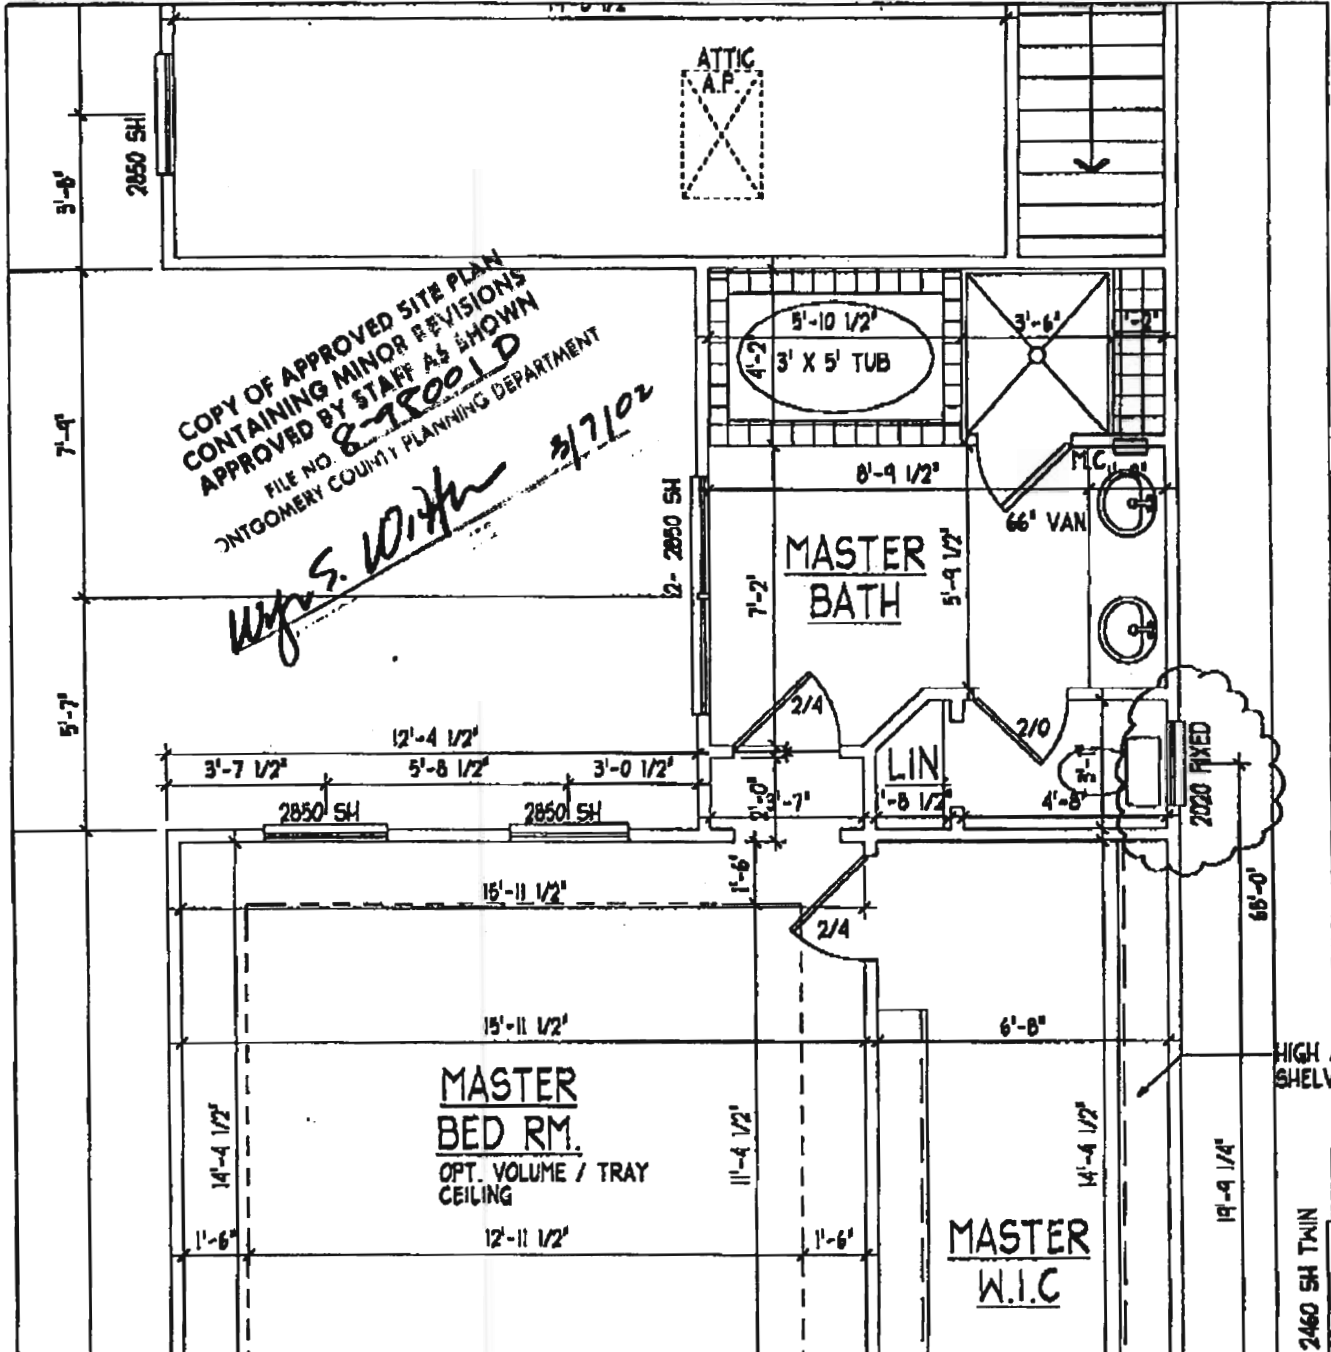

SHEET TITLE : Unit 8 - First Floor Plan

PROJECT NAME : Clarksburg Single Family


CLIENT NAME : Miller & Smith

SHEET NO : Sheet 1 of 3

PROJECT NO : MSV528

DATE : 02/11/02

895001P

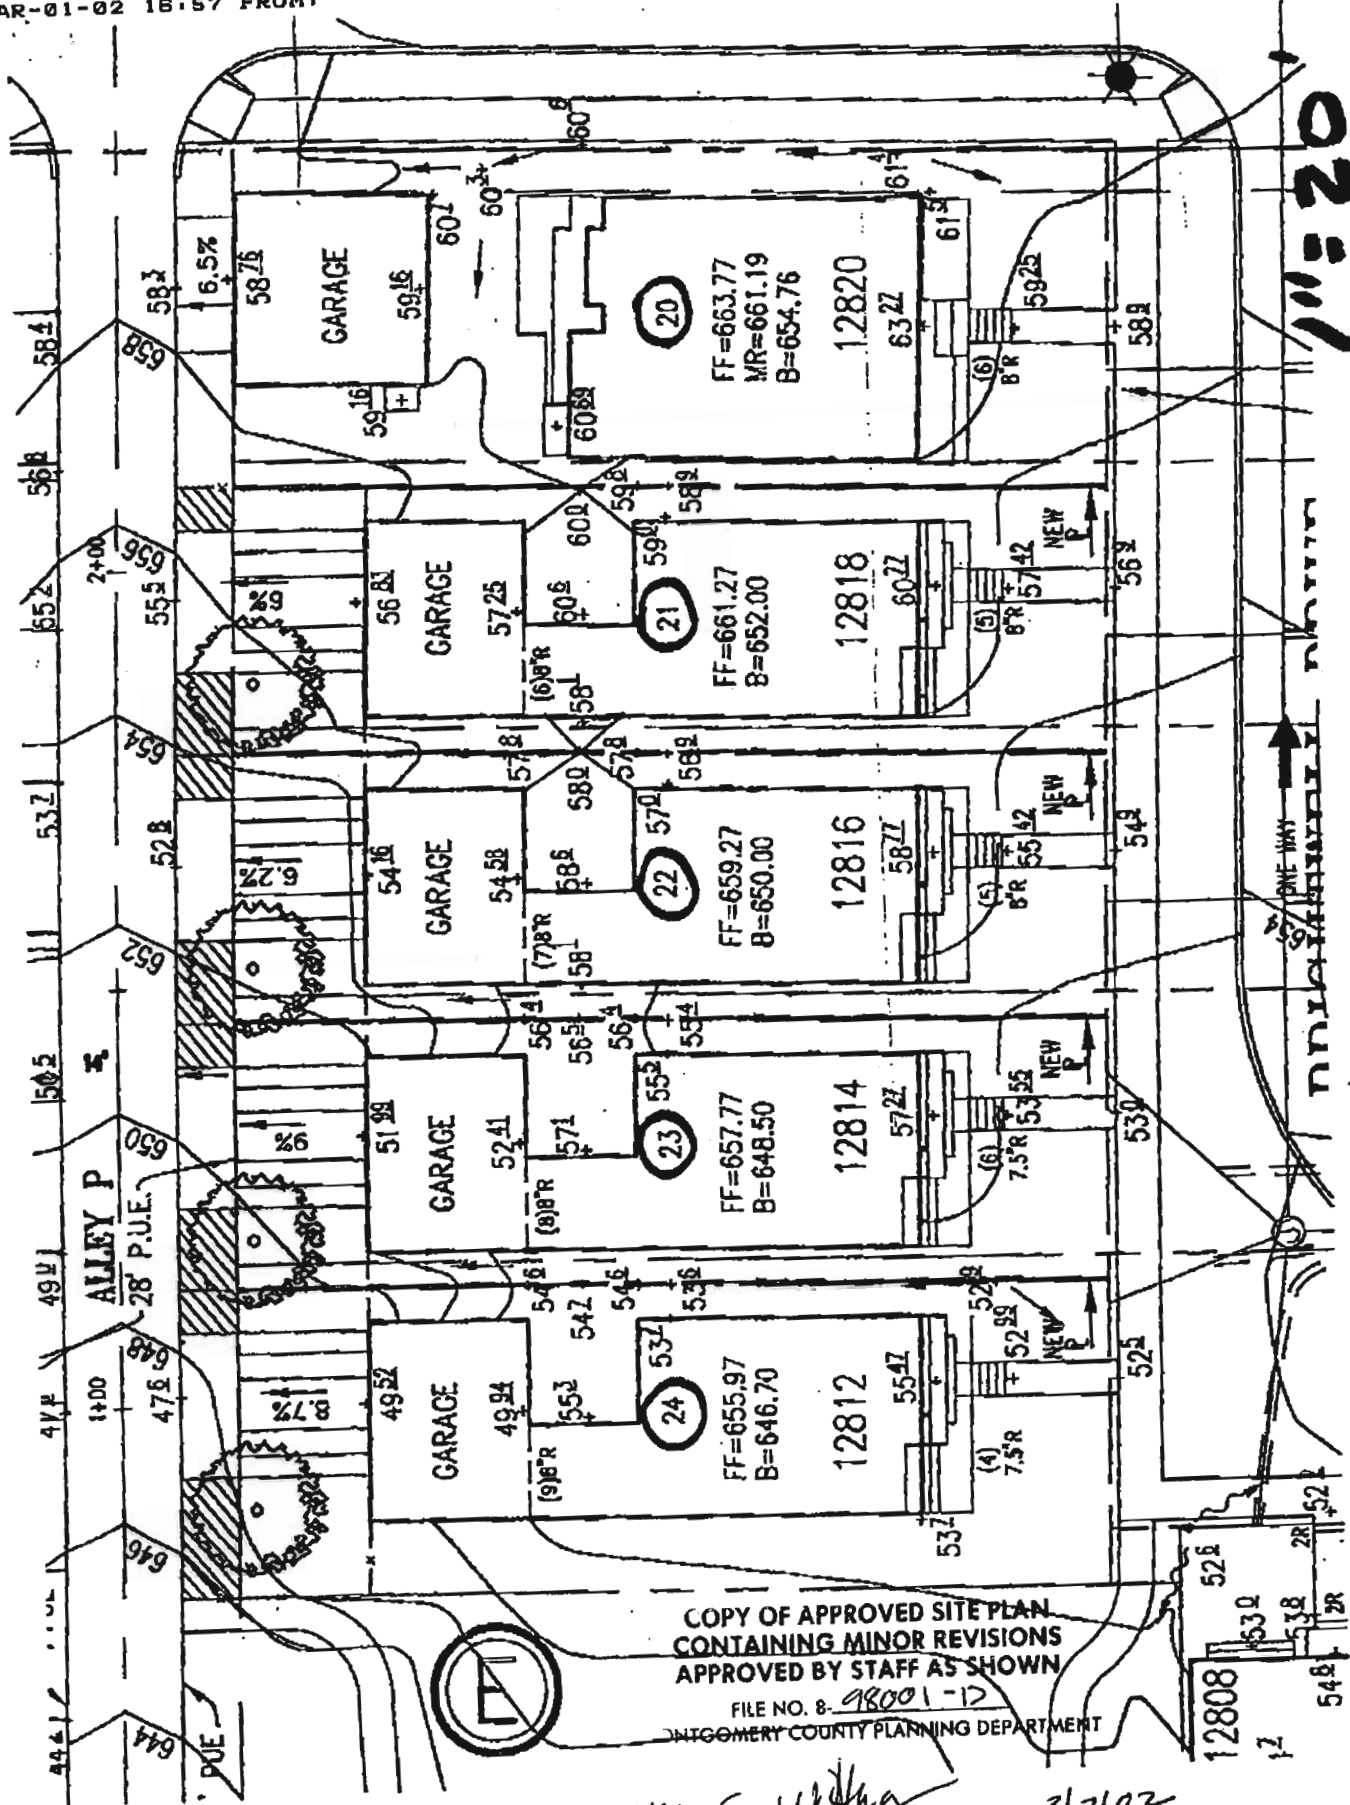


1"=20'

ONE WAY

COPY OF APPROVED SITE PLAN
CONTAINING MINOR REVISIONS
APPROVED BY STAFF AS SHOWN

FILE NO. 8-98001-D
MONTGOMERY COUNTY PLANNING DEPARTMENT

Walter S. Waffner 3/7/02

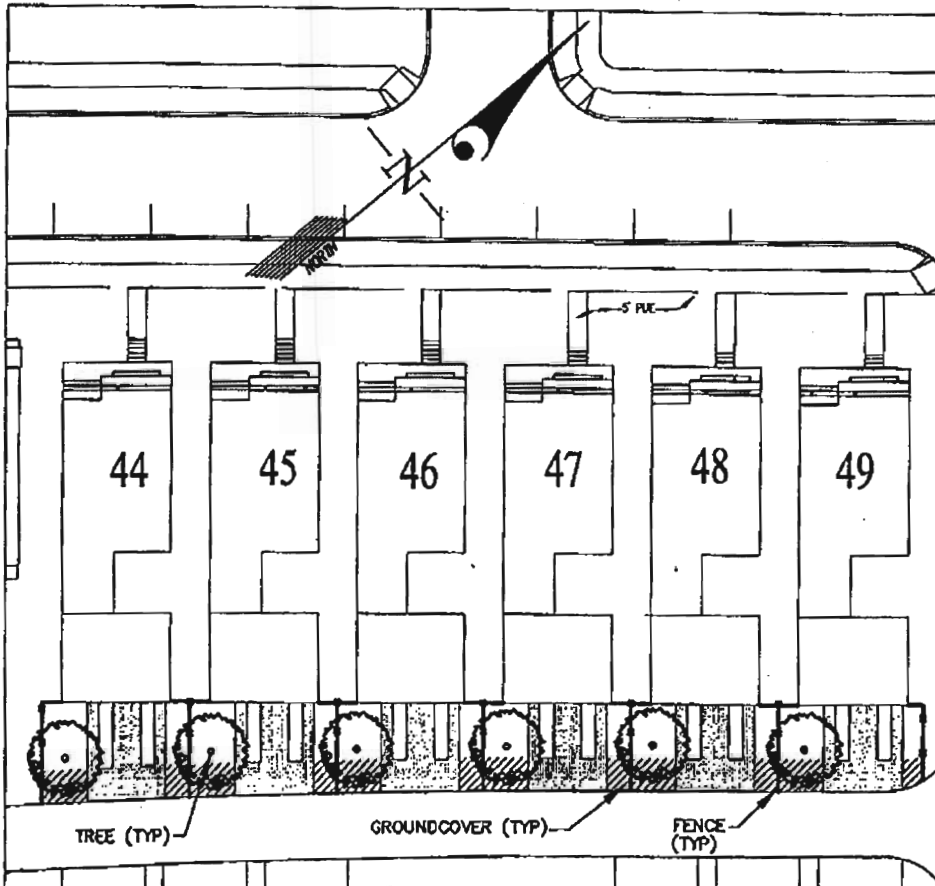

CLARKSBURG TOWN CENTER
LOTS 44-49, Block C

GLW GUTSCHICK LITTLE & WEBER, P.A.

CIVIL ENGINEERS, LAND SURVEYORS, LAND PLANNERS, LANDSCAPE ARCHITECTS
3800 NATIONAL DRIVE - SUITE 250 - BETHESDA OFFICE PARK
BETHESDA, MARYLAND 20814
TEL: 301-423-4024 FAX: 301-423-4025

PREPARED FOR:
MILLER & SMITH
1585 SPRING HILL ROAD SUITE 400
MCLEAN, VIRGINIA 22102

DATE
02-22-02


SCALE
1"=30'

GLW FILE No.
01-176

COPY OF APPROVED SITE PLAN
CONTAINING MINOR REVISIONS
APPROVED BY STAFF AS SHOWN

FILE NO. 8- 98001 D
MONTGOMERY COUNTY PLANNING DEPARTMENT

Wynne E. Withay 3.7.02

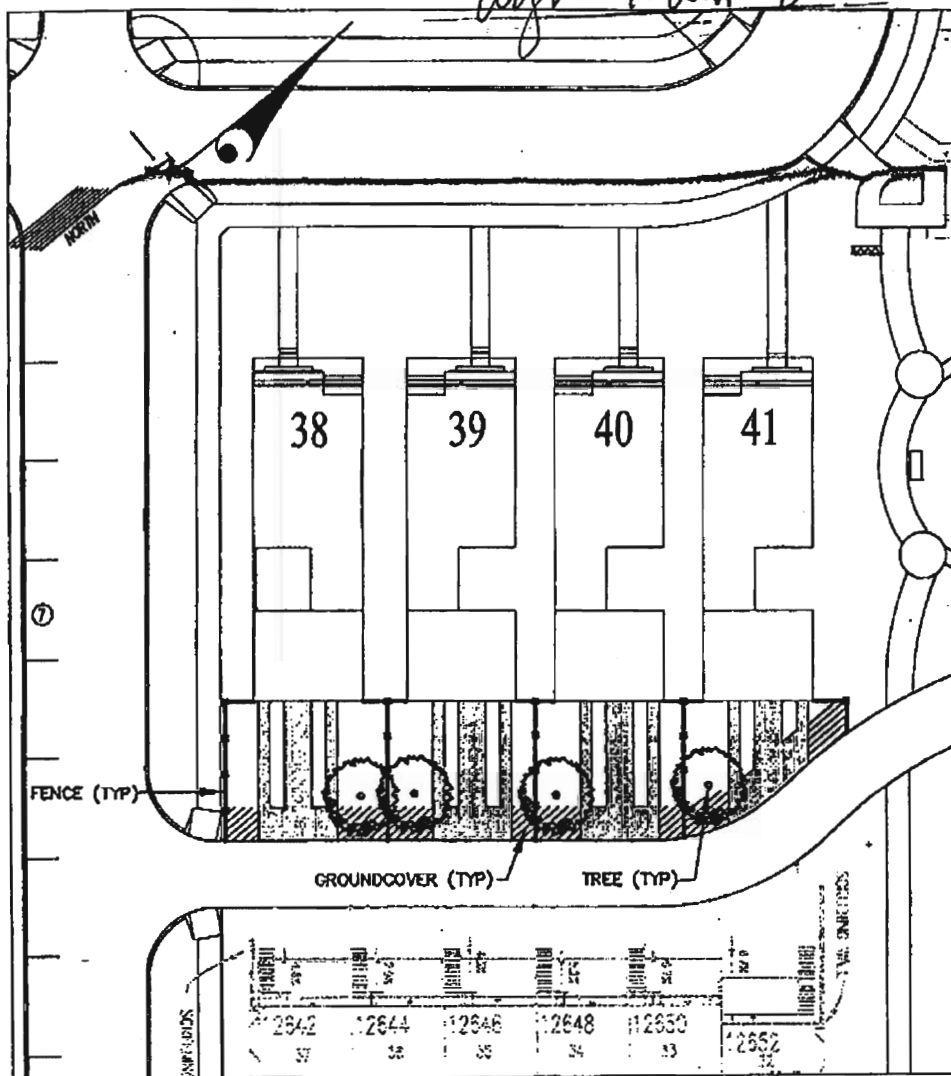

CLARKSBURG TOWN CENTER
LOTS 38-41, Block D

GLW GUTSCHK LITTLE & WERNER, P.A.

CIVIL ENGINEERS, LAND SURVEYORS, LAND PLANNERS, LANDSCAPE ARCHITECTS
3000 NATIONAL DRIVE - SUITE 250 - BUCKINGHAM OFFICE PARK
BUTTSVILLE, MARYLAND 20898
TEL: 301-423-4021 FAX: 410-580-1820 DC/VA: 301-980-2324 FAX: 301-423-4036

PREPARED FOR:
MILLER & SMITH
1568 SPRING HILL ROAD SUITE 400
MCLEAN, VIRGINIA 22102


DATE
02-22-02

SCALE
1"=30'

GLW FILE NO.
01-176

FENCES - REAR YARD SCREEN FENCE

OPTION A - VERTICAL BOARD FENCE

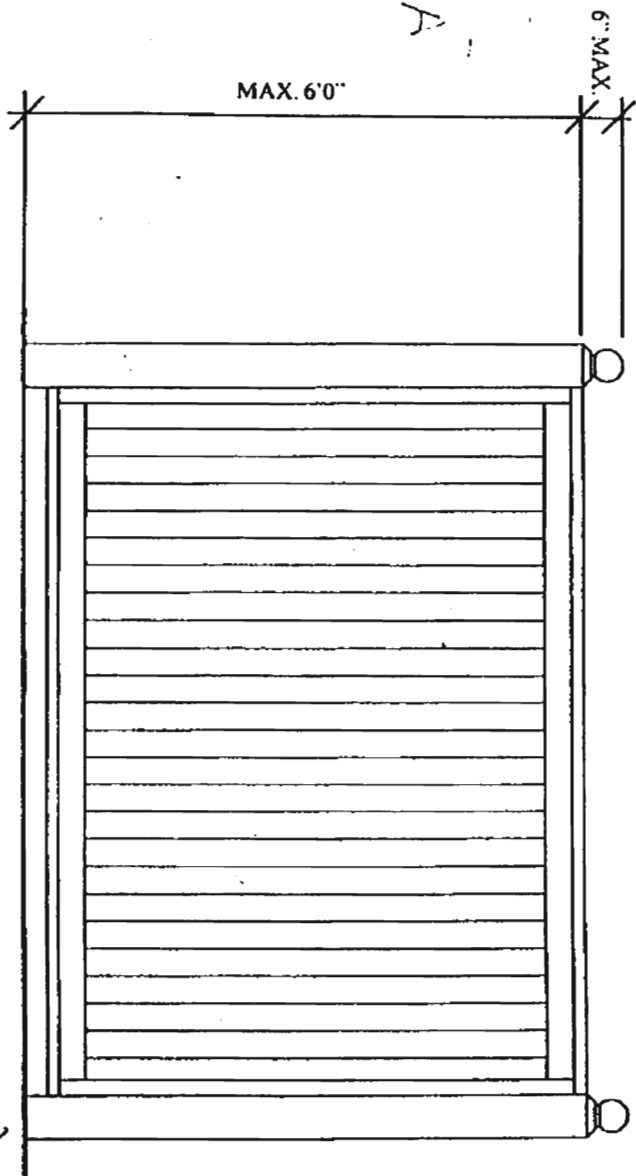

COPY OF APPROVED SITE PLAN
CONTAINING MINOR REVISIONS
APPROVED BY STAFF AS SHOWN
FILE NO. 8-98001-D
MONTGOMERY COUNTY PLANNING DEPARTMENT

Wynne S. Wilkay 3.7.02

8980010