[illegible]

COPY OF APPROVED SITE PLAN
CONTAINING MINOR REVISIONS
APPROVED BY STAFF AS SHOWN
SP FILE NO 8 02014 A
MONTGOMERY COUNTY PLANNING DEPARTMENT
REVISION: Pool & Plaza

DEVELOPER'S CERTIFICATE

THE UNDERSIGNED AGREES TO EXECUTE ALL THE FEATURES AND REQUIREMENTS OF THIS SITE PLAN IN ACCORDANCE WITH THE AGREEMENT BETWEEN MONTGOMERY COUNTY PLANNING BOARD AND THE UNDERSIGNED.

11/12/03 Kimber. & Angus

DATE: 11/15/12 BY: Anthony J. [Signature]
Asst. VP


Lehmanbrook Clarksburg LLC

DEVELOPER'S NAME/COMPANY NAME/PARTNERSHIP NAME/NAME OF CONTRACT PURCHASER

Kimberly M. Ambrose


PRINTED NAME Kimberly W. Madrox

PRELIMINARY NOT FOR CONSTRUCTION

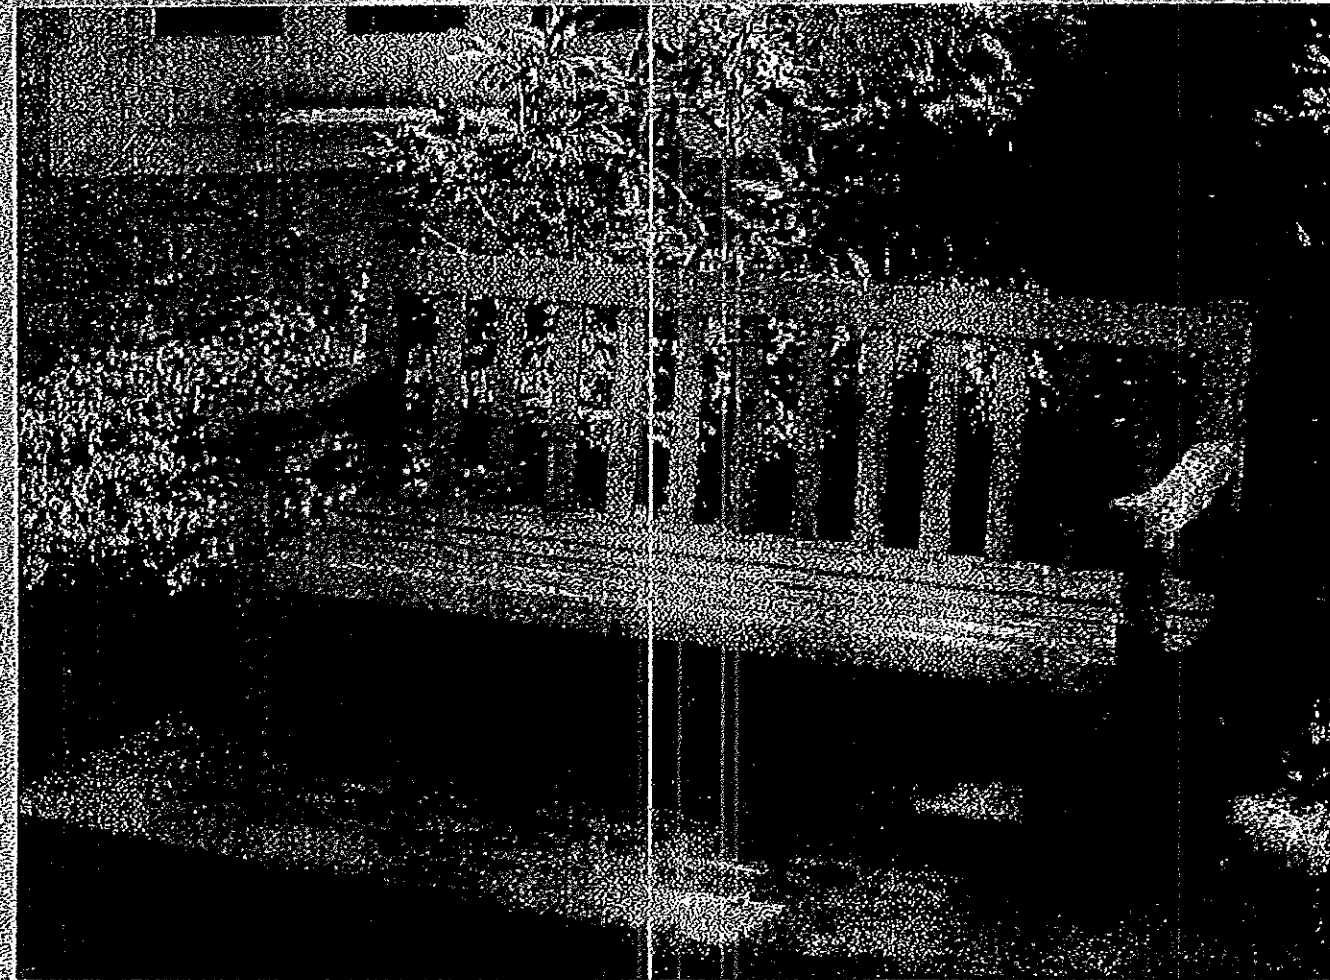


Manufacturer: Country Casual
Monarch, 6' Teak

A Bench #1
Scale: NTS

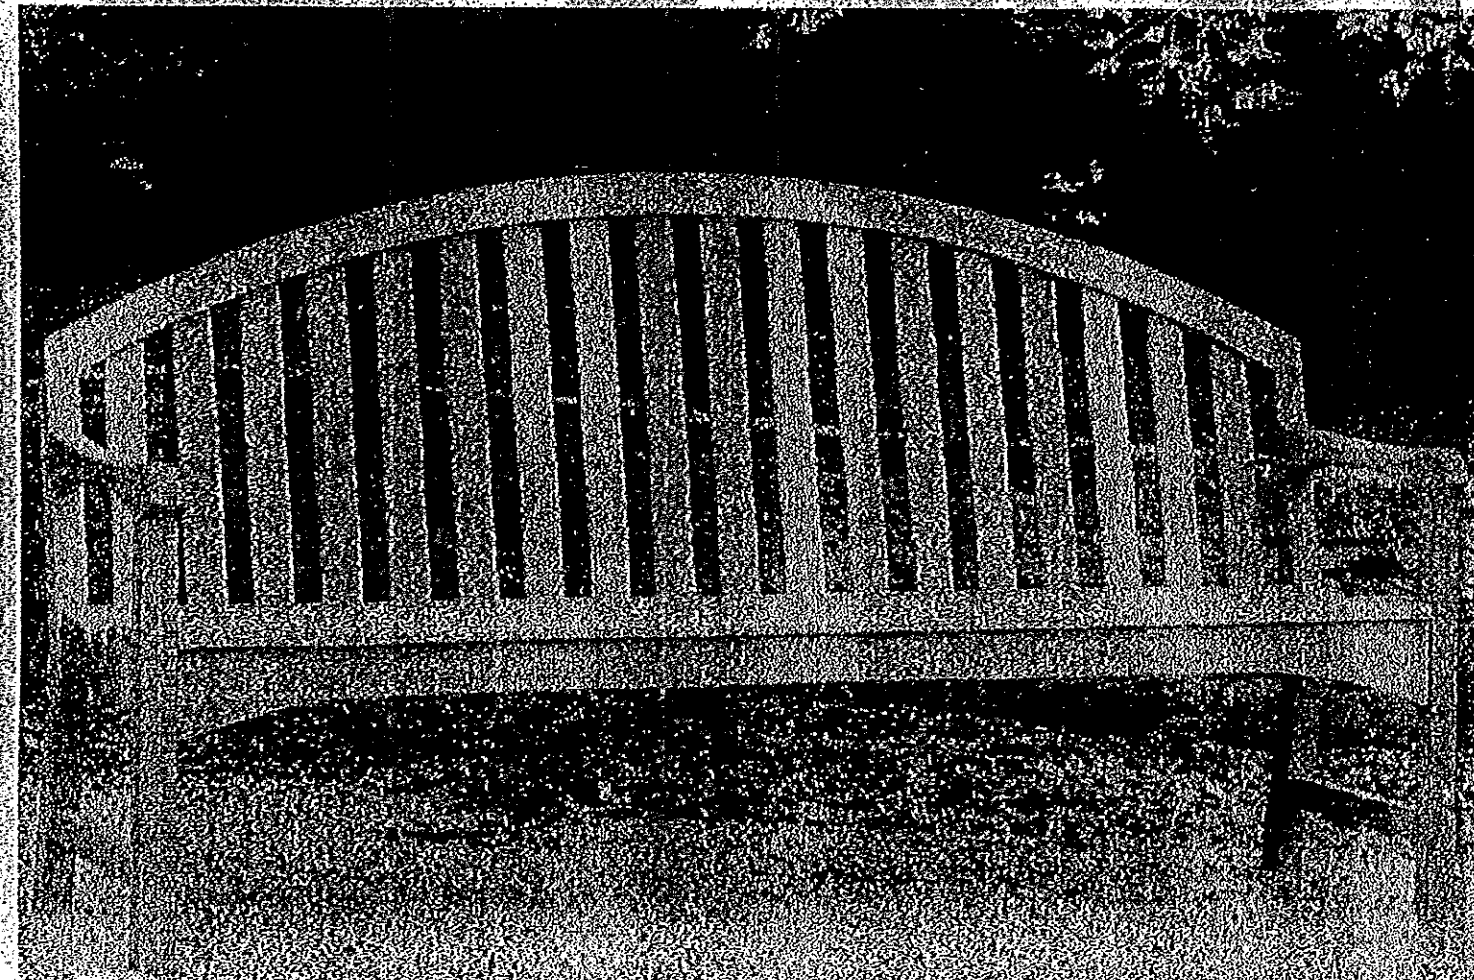


Manufacturer: Country Casual
Brittany, 6' 1/2' Teak

B Bench #2
Scale: NTS

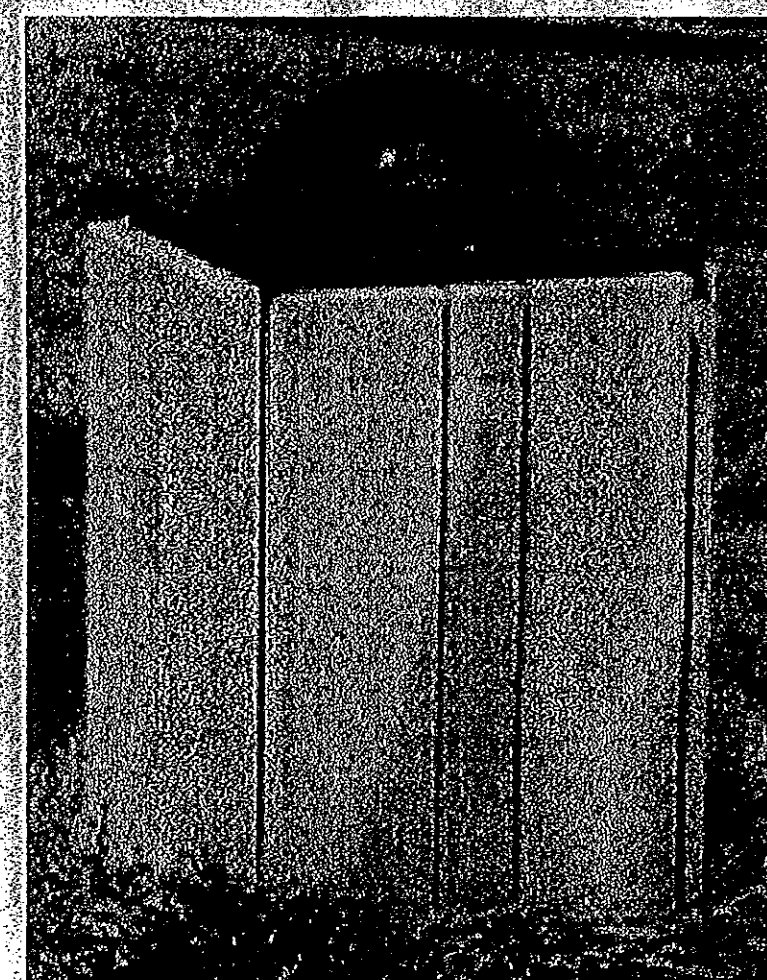


2 x 8 Cedar

C Trash Receptacle
NTS

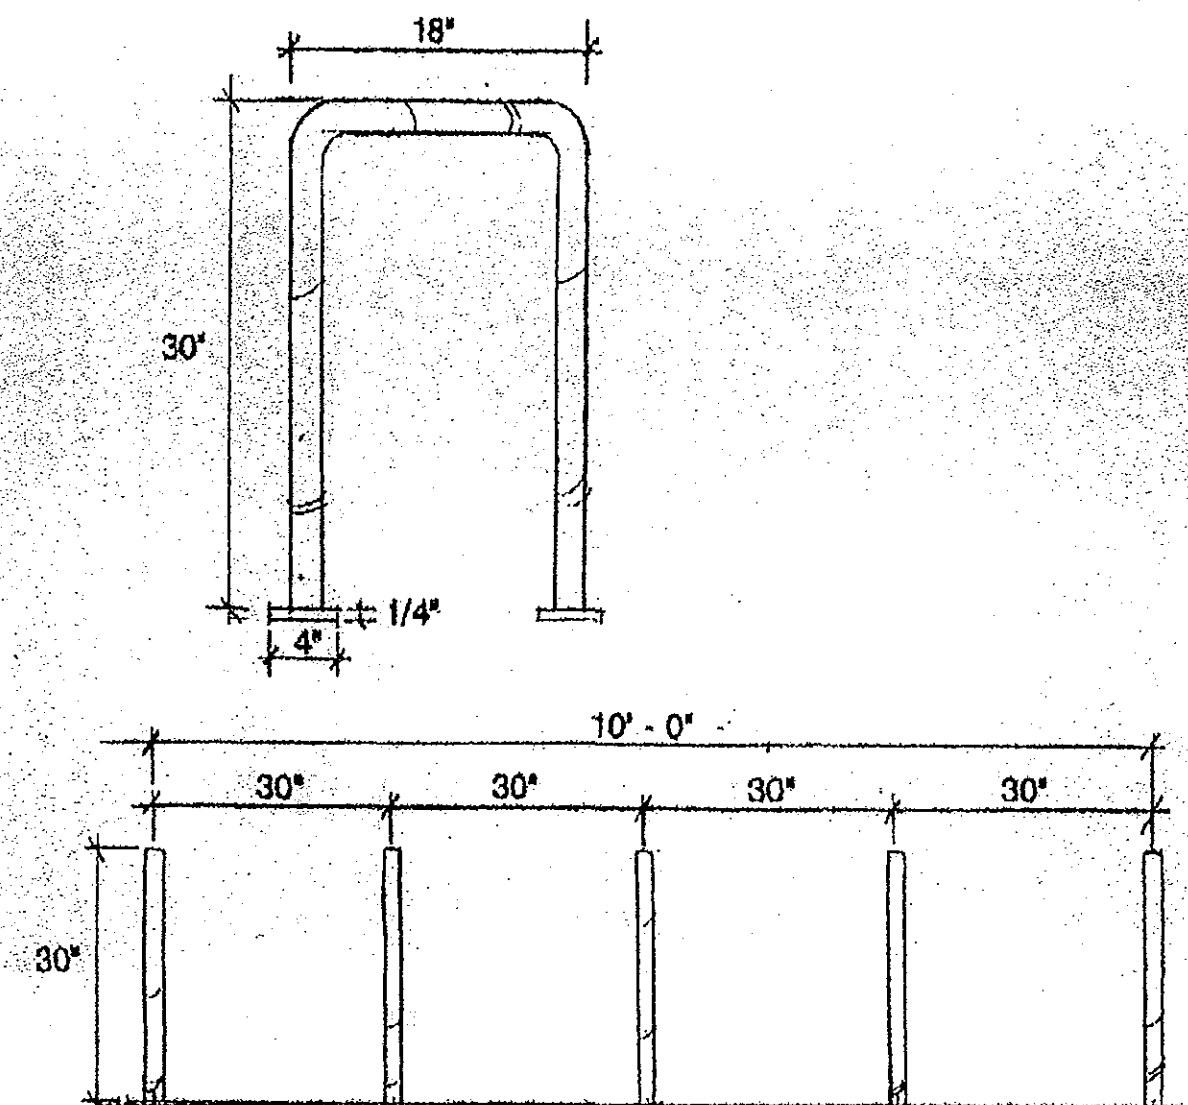


INVERTED U-6 RACK BY COLLEGE PARK AREA BICYCLE COALITION (CPABC)
OR APPROVED SIMILAR

D Bike Rack
NTS

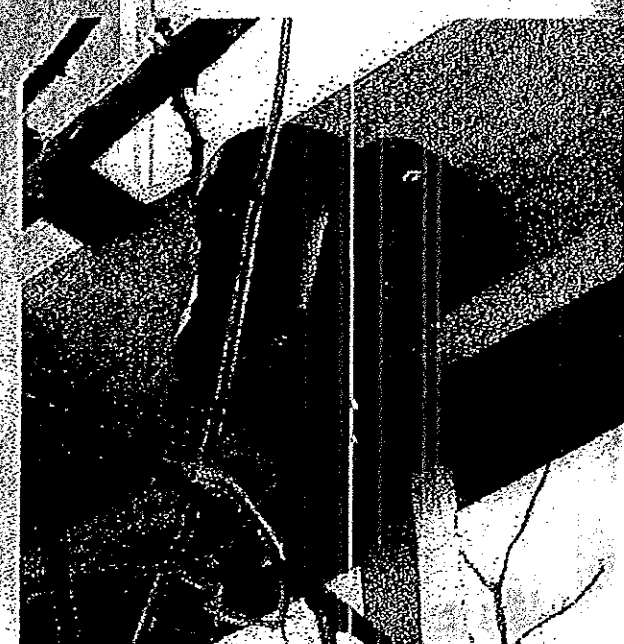


Manufacturer: B-K Night Star

E Trellis Down Light
NTS

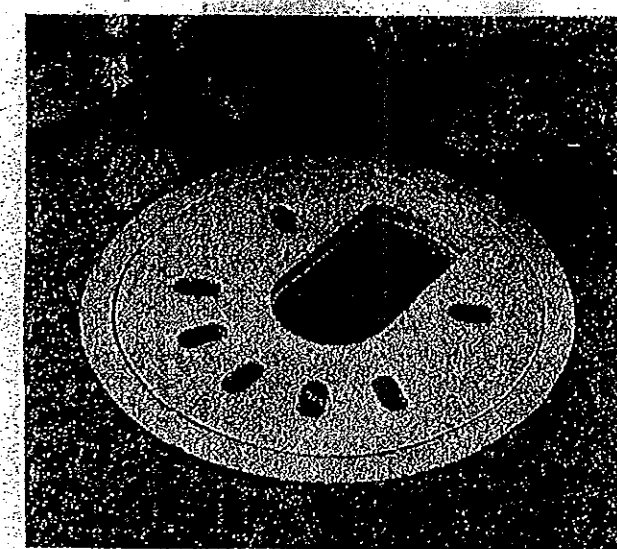

Manufacturer: B-K Adjustable Well Star


F Tree Up Light
NTS

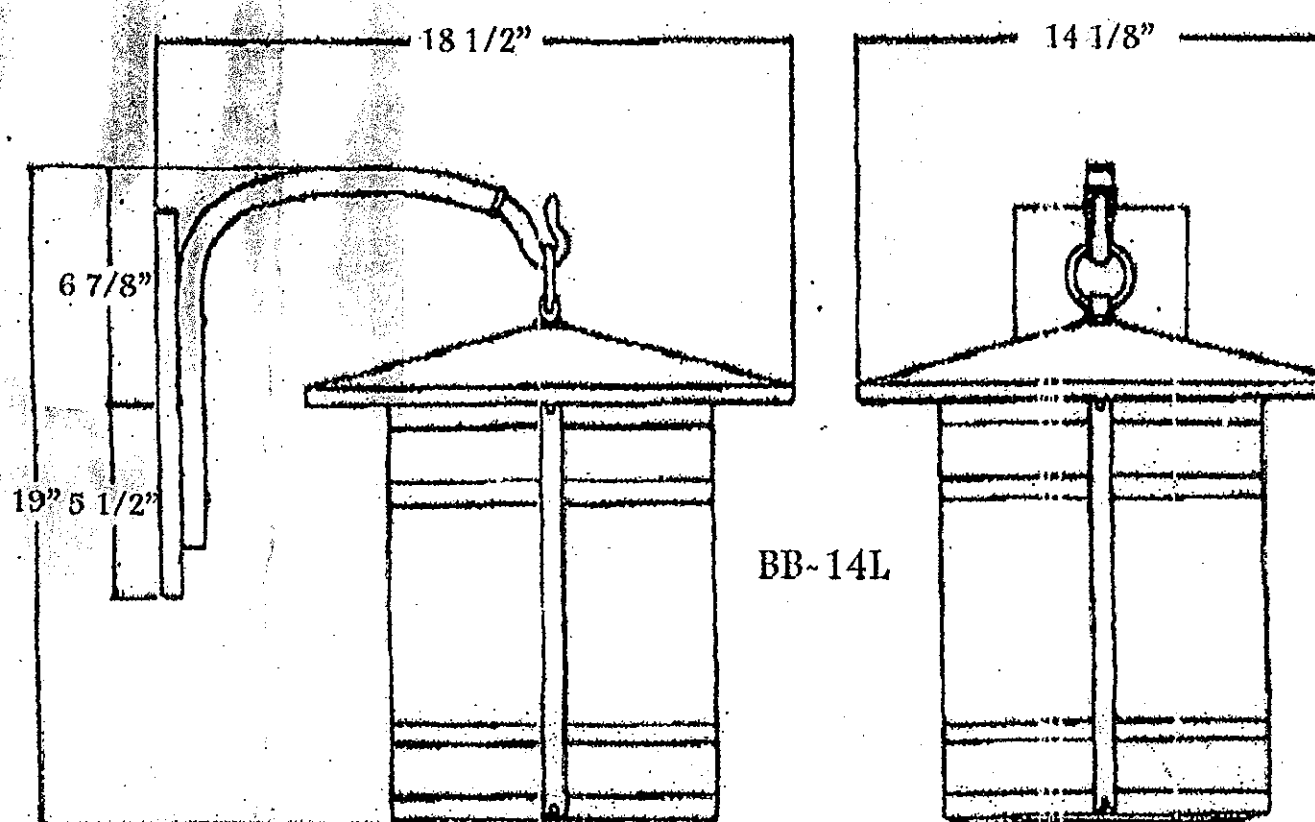


BB-14L

Manufacturer: Arroyo Craftsman
Berkeley, 14" Wall Mount


G Pier Light
NTS

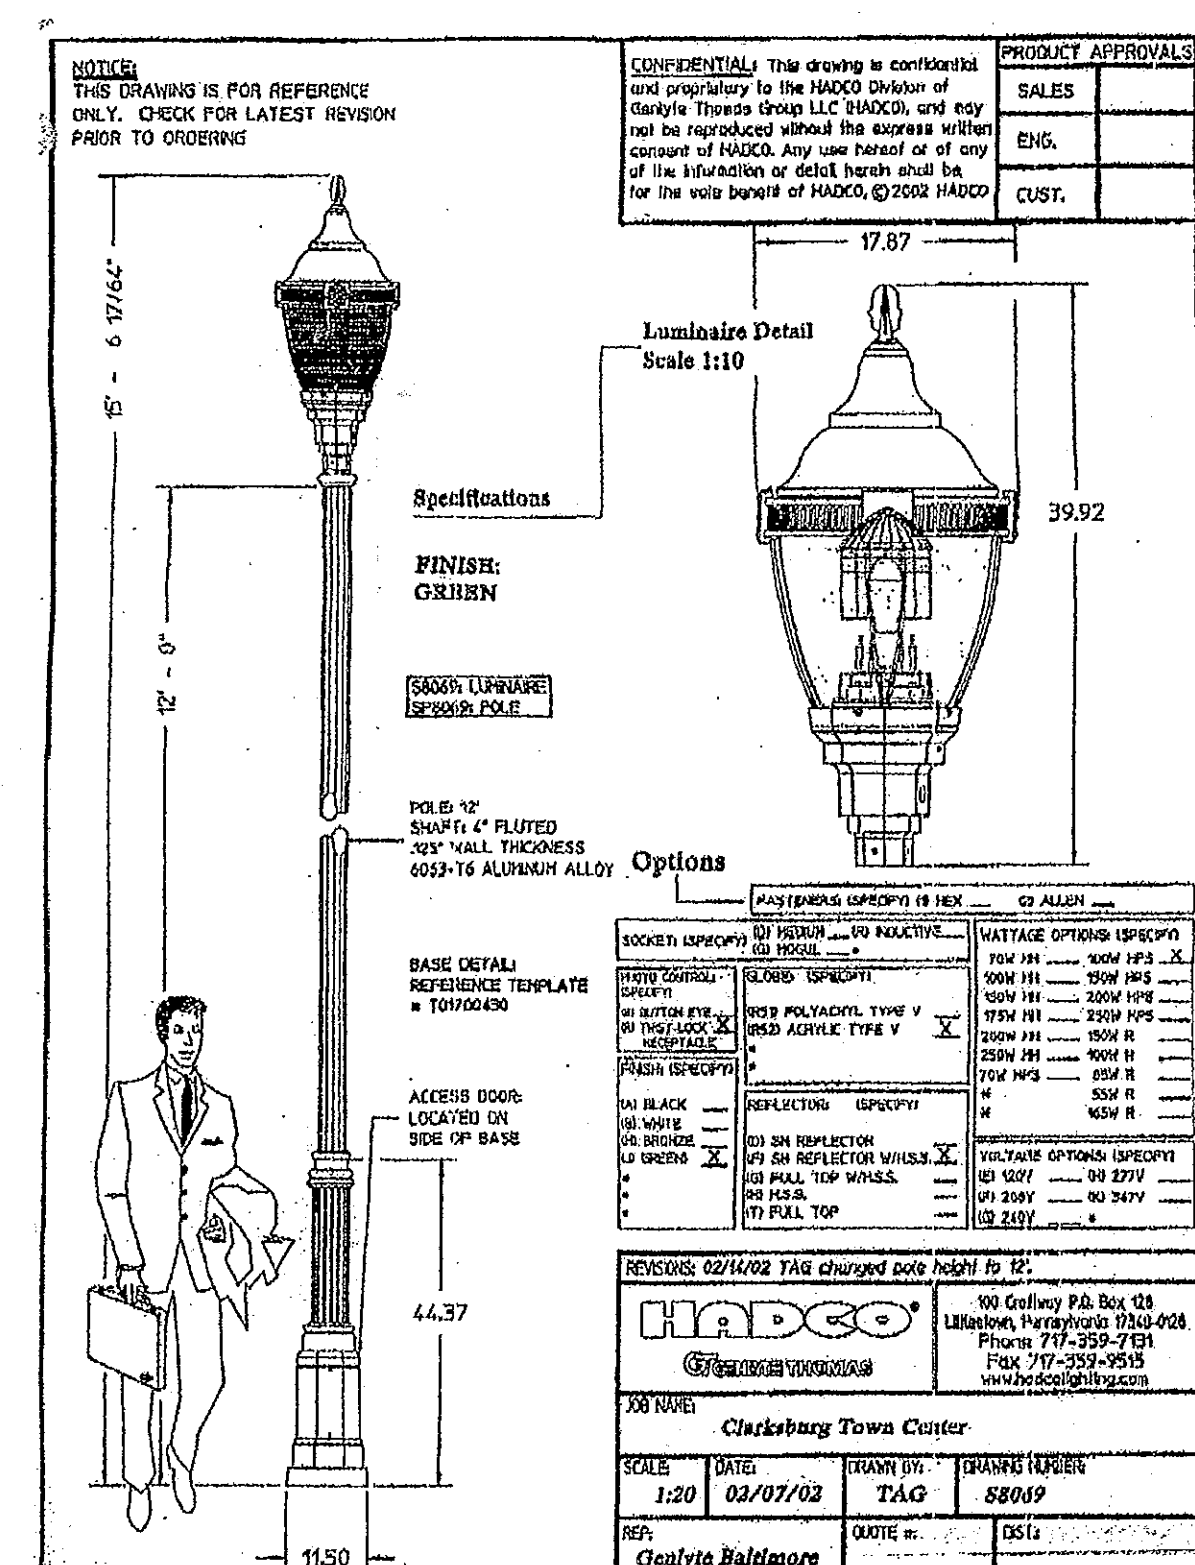


H Street Light
NTS

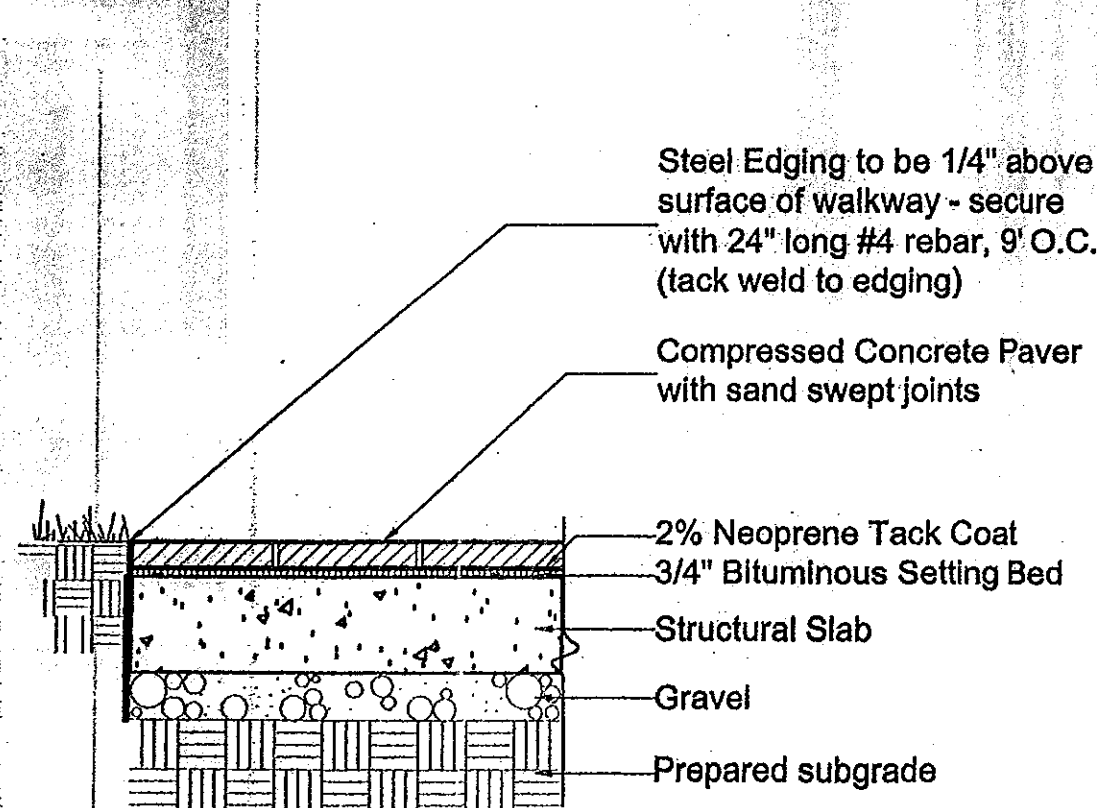

I Concrete Unit Paving
Scale: 3/4" = 1'-0"

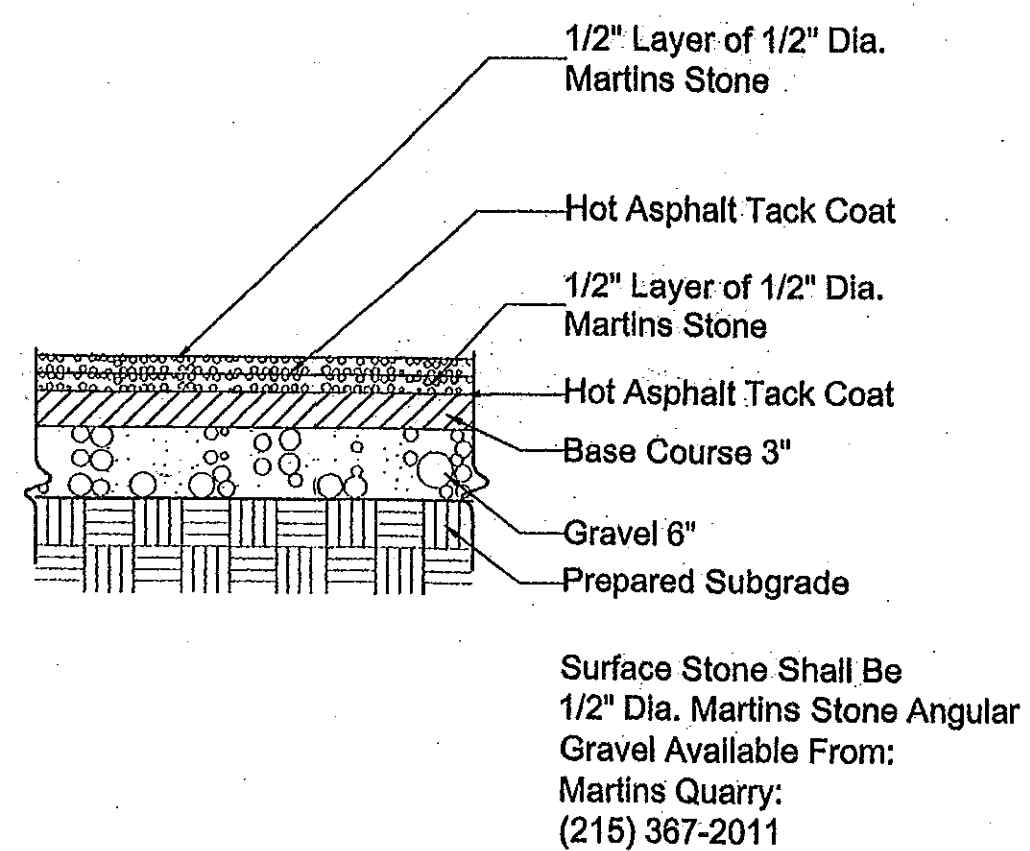

J Double Surface Gravel
Scale: 3/4" = 1'-0"

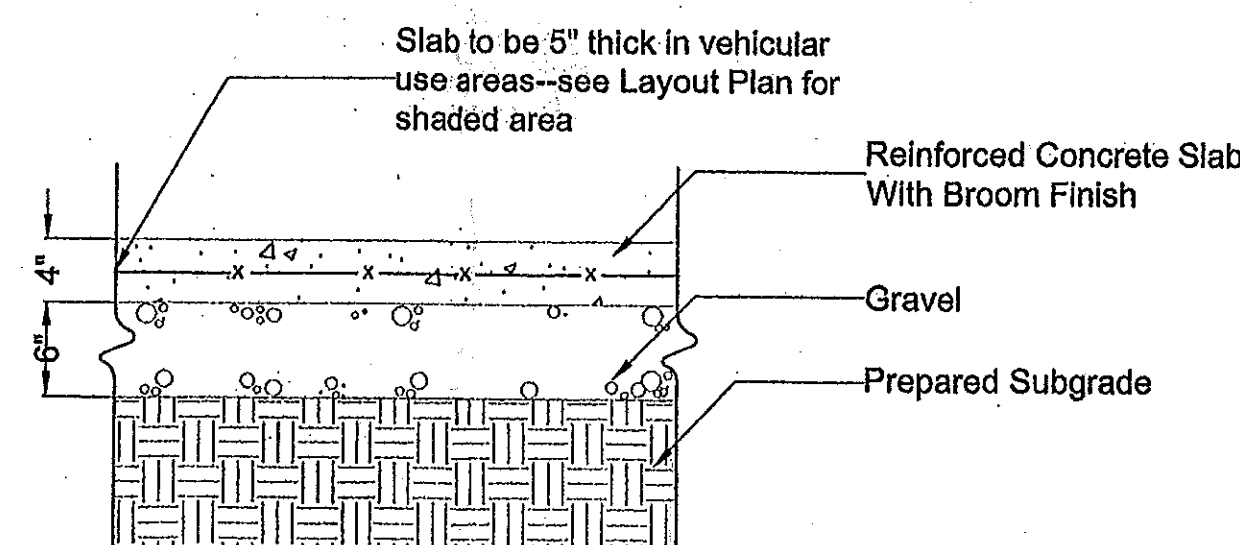

K Concrete Paving
Scale: 1" = 1'-0"

M.N.C.P.P.C. APPROVALS			
PROJECT NAME: CLARKSBURG TC - PHASE II			
PROJECT NUMBER:			
For Conditions of Approval see Site Plan Cover Sheet or Approval Sheet			
The Revision Listed Below Apply to This Sheet			
Approval or Revision #	Approver Date	Reviewer's Signature	Certification Date

CLARKSBURG COMMUNITY CENTER
CLARKSBURG (2ND) ELECTION DISTRICT
MONTGOMERY COUNTY, MARYLAND

CLARKSBURG TOWN CLUSTER

SCALE: 1/20 DATE: 02/07/02 DRAWN BY: TAG TAG 88019

REVISION: 02/12/02 This change set noted in 15

FILE NO. 8. 020101A


CLARKSBURG TOWN CLUSTER

DATE: 11/12/03 BY: Kimberly N. Ambrose


Kimberly N. Ambrose

Kimberly N. Ambrose


PRELIMINARY NOT FOR CONSTRUCTION

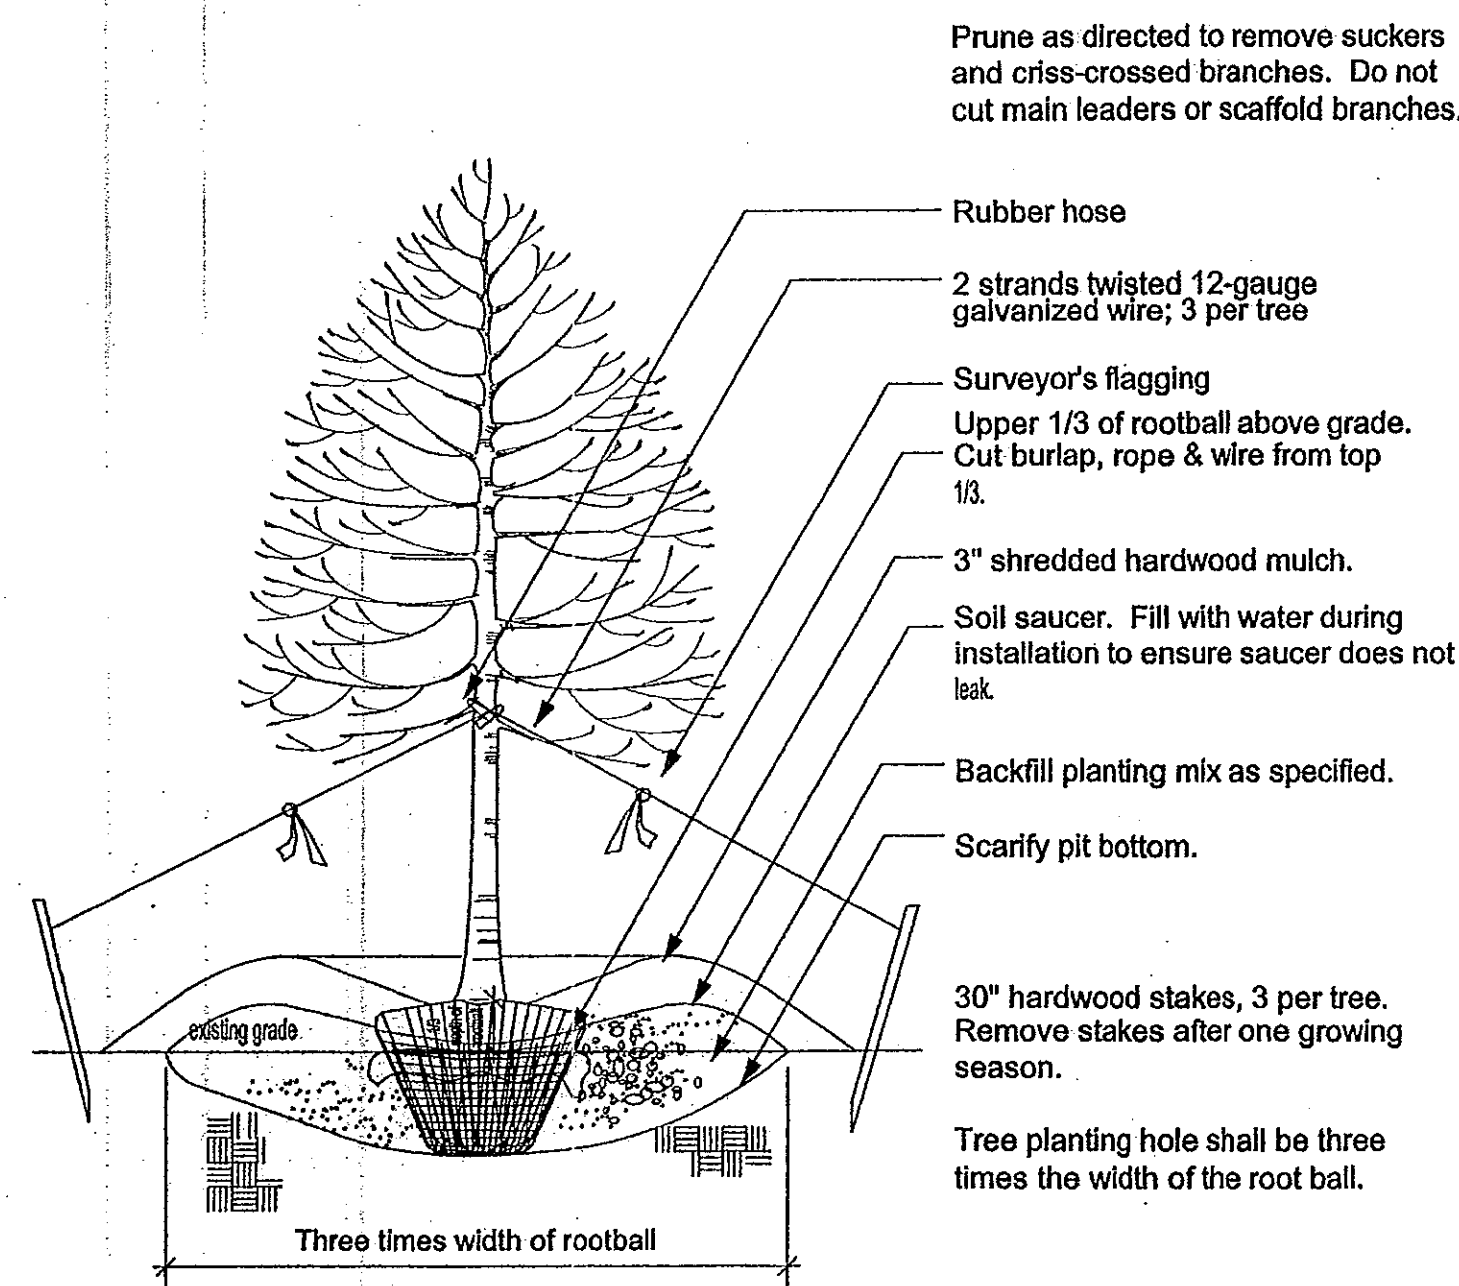


A Tree Planting
Scale: NTS

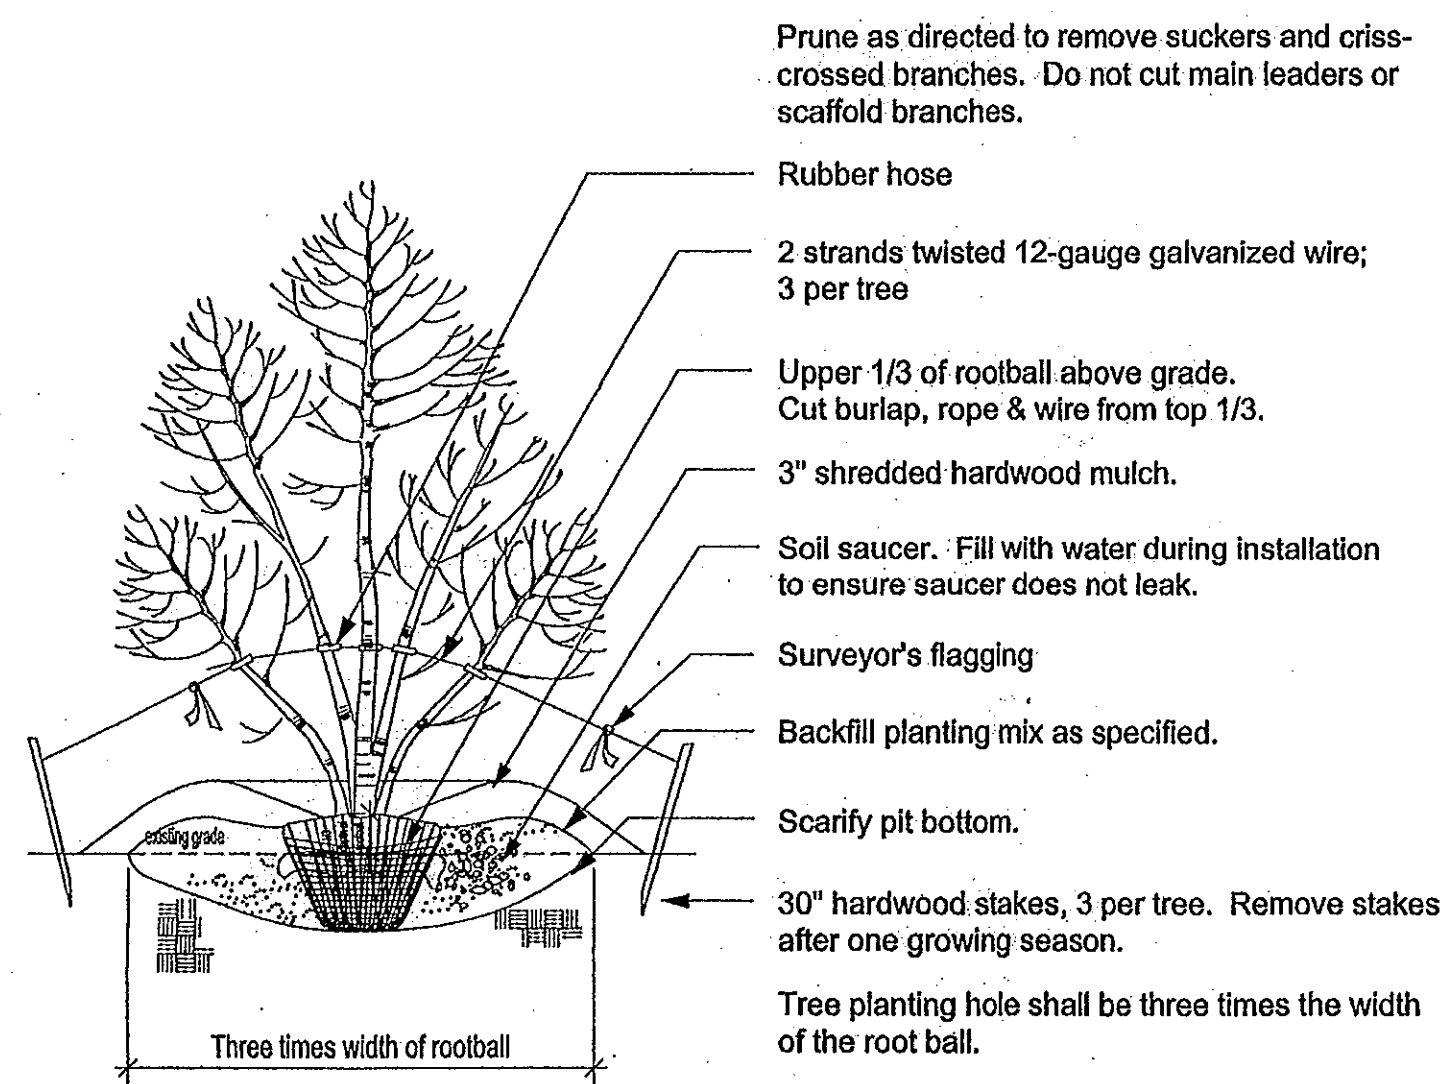


B Multi-Stem Tree Planting
Scale: NTS

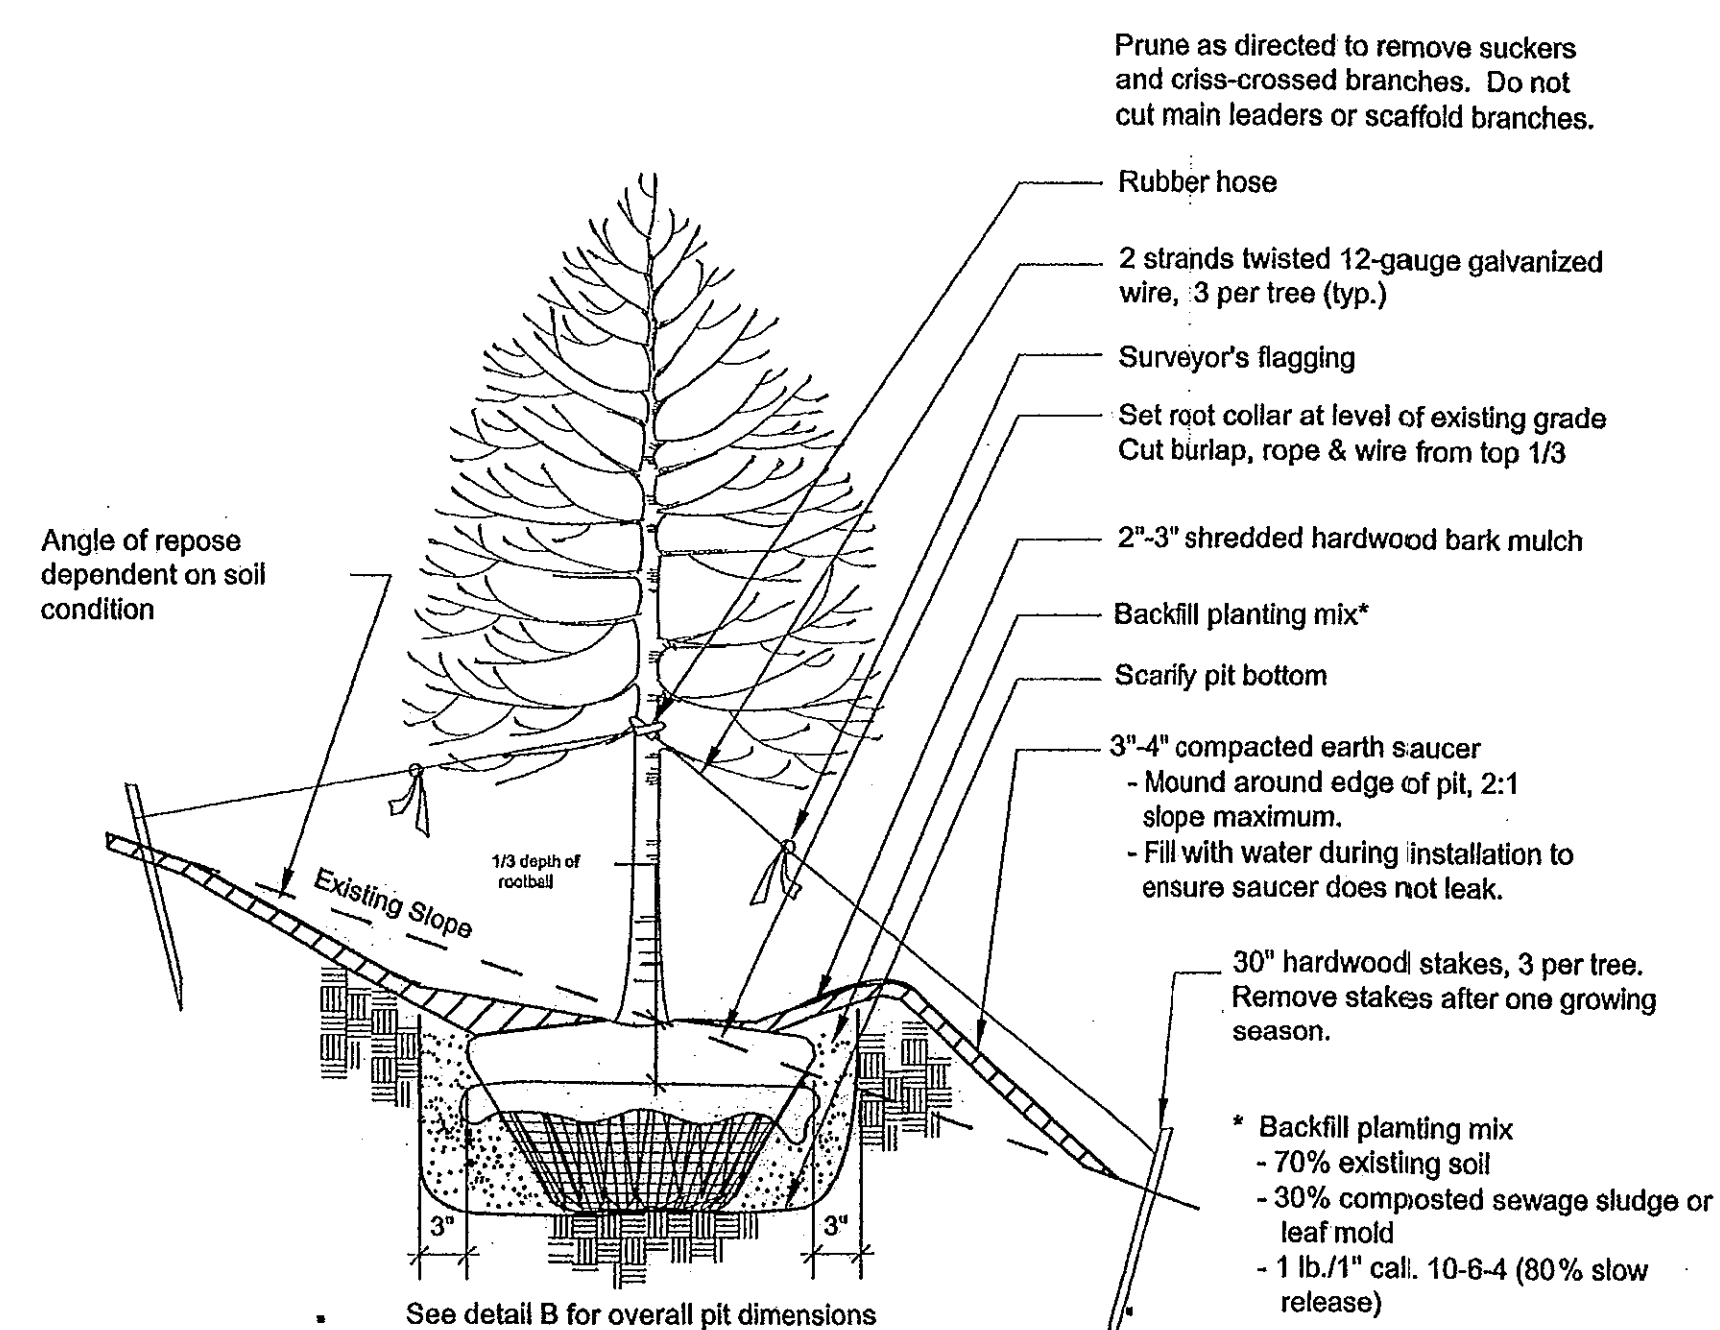


C Tree Planting - On Slope
Scale: NTS

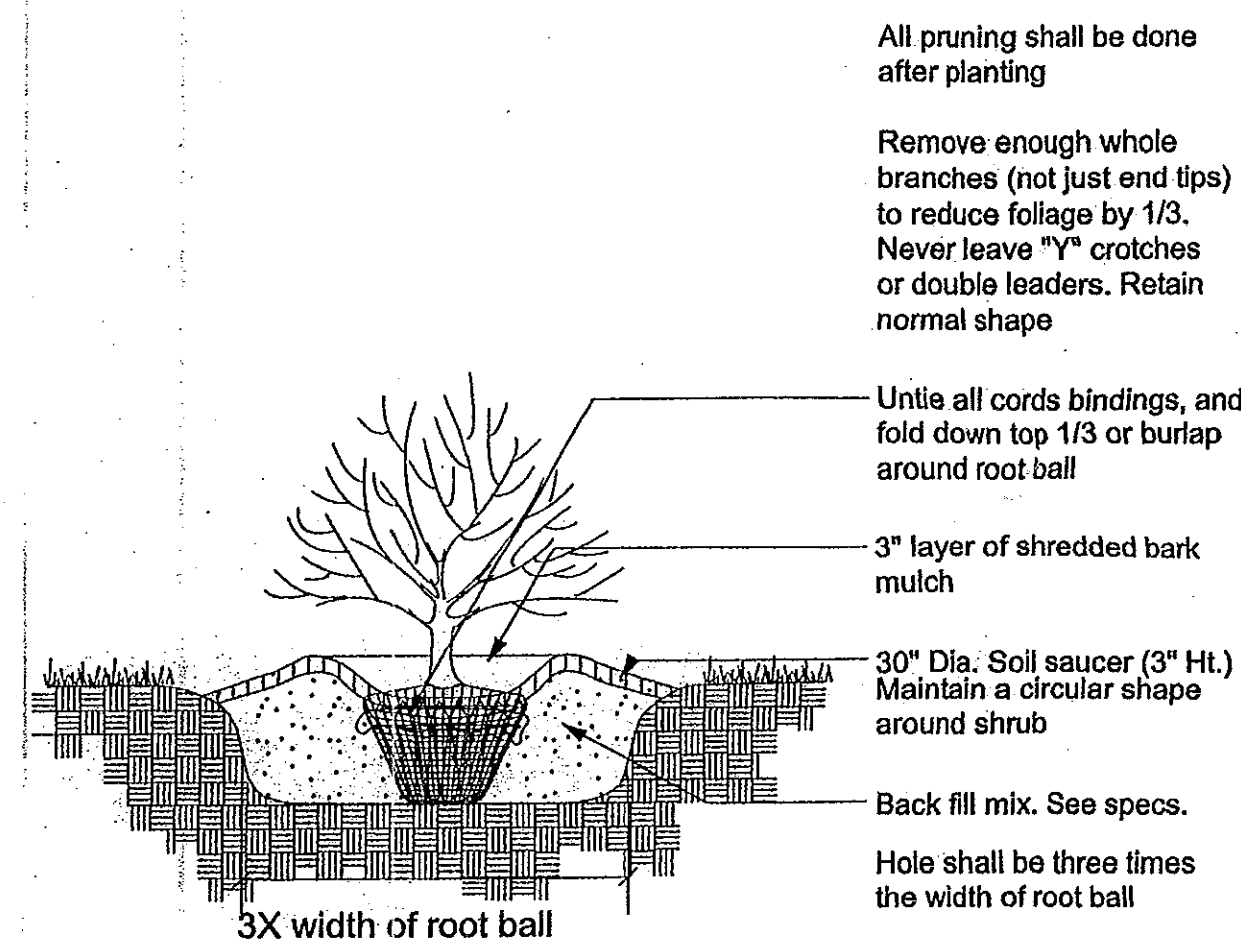


D Shrub Planting
Scale: NTS

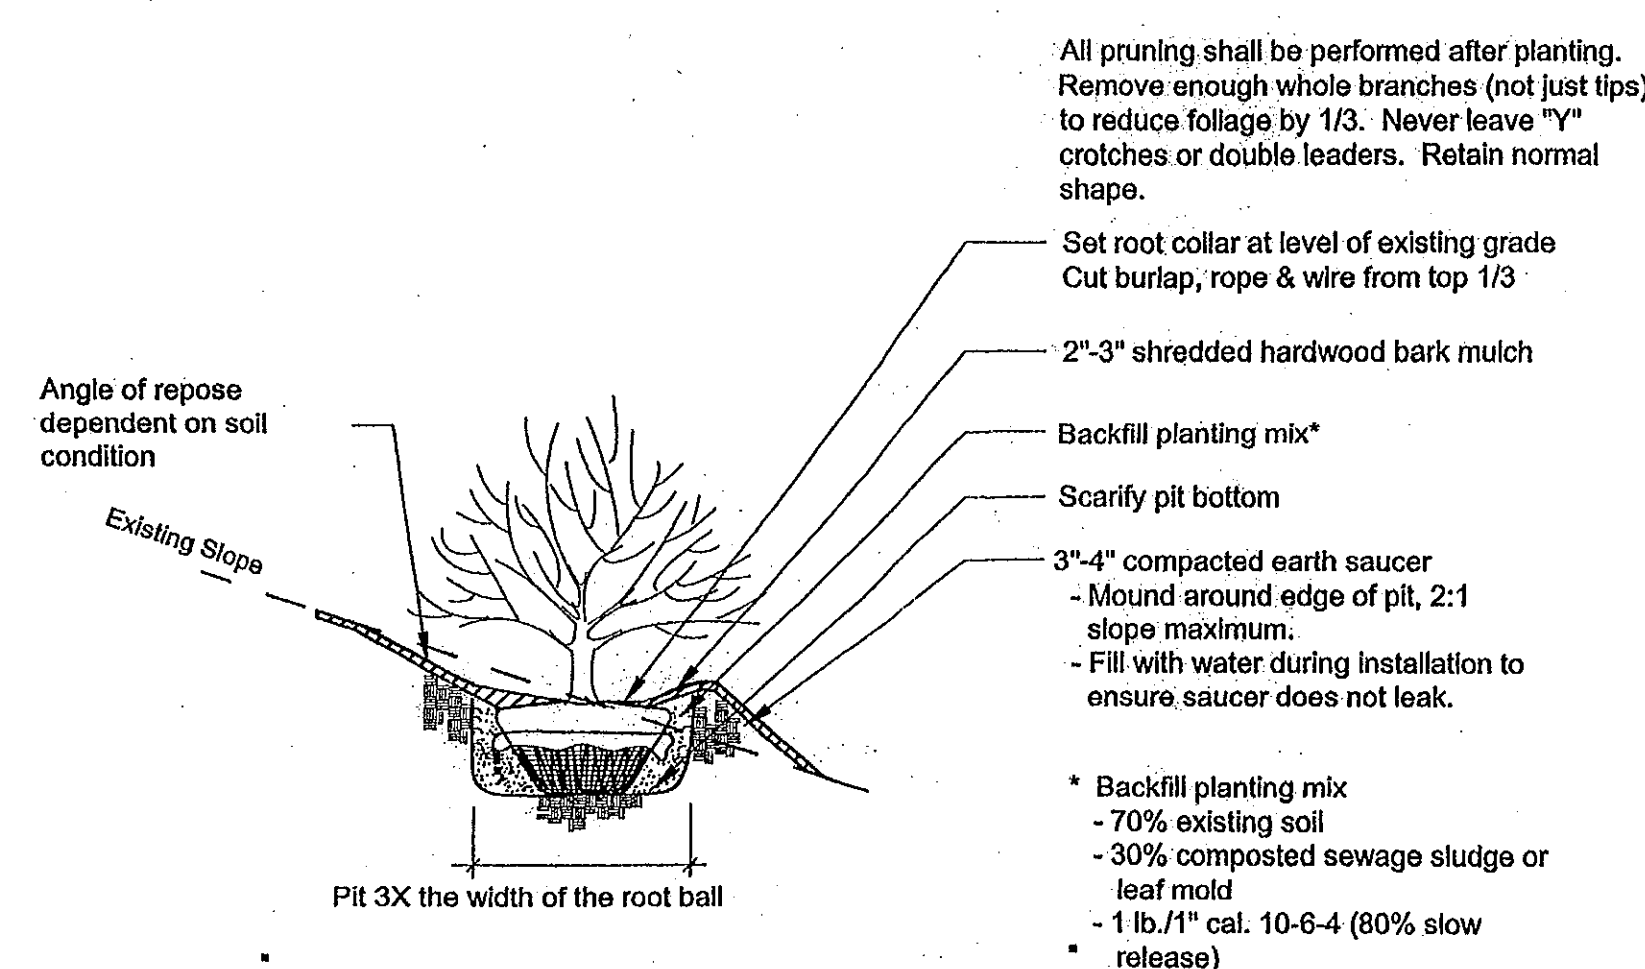

E Shrub Planting - On Slope
Scale: NTS

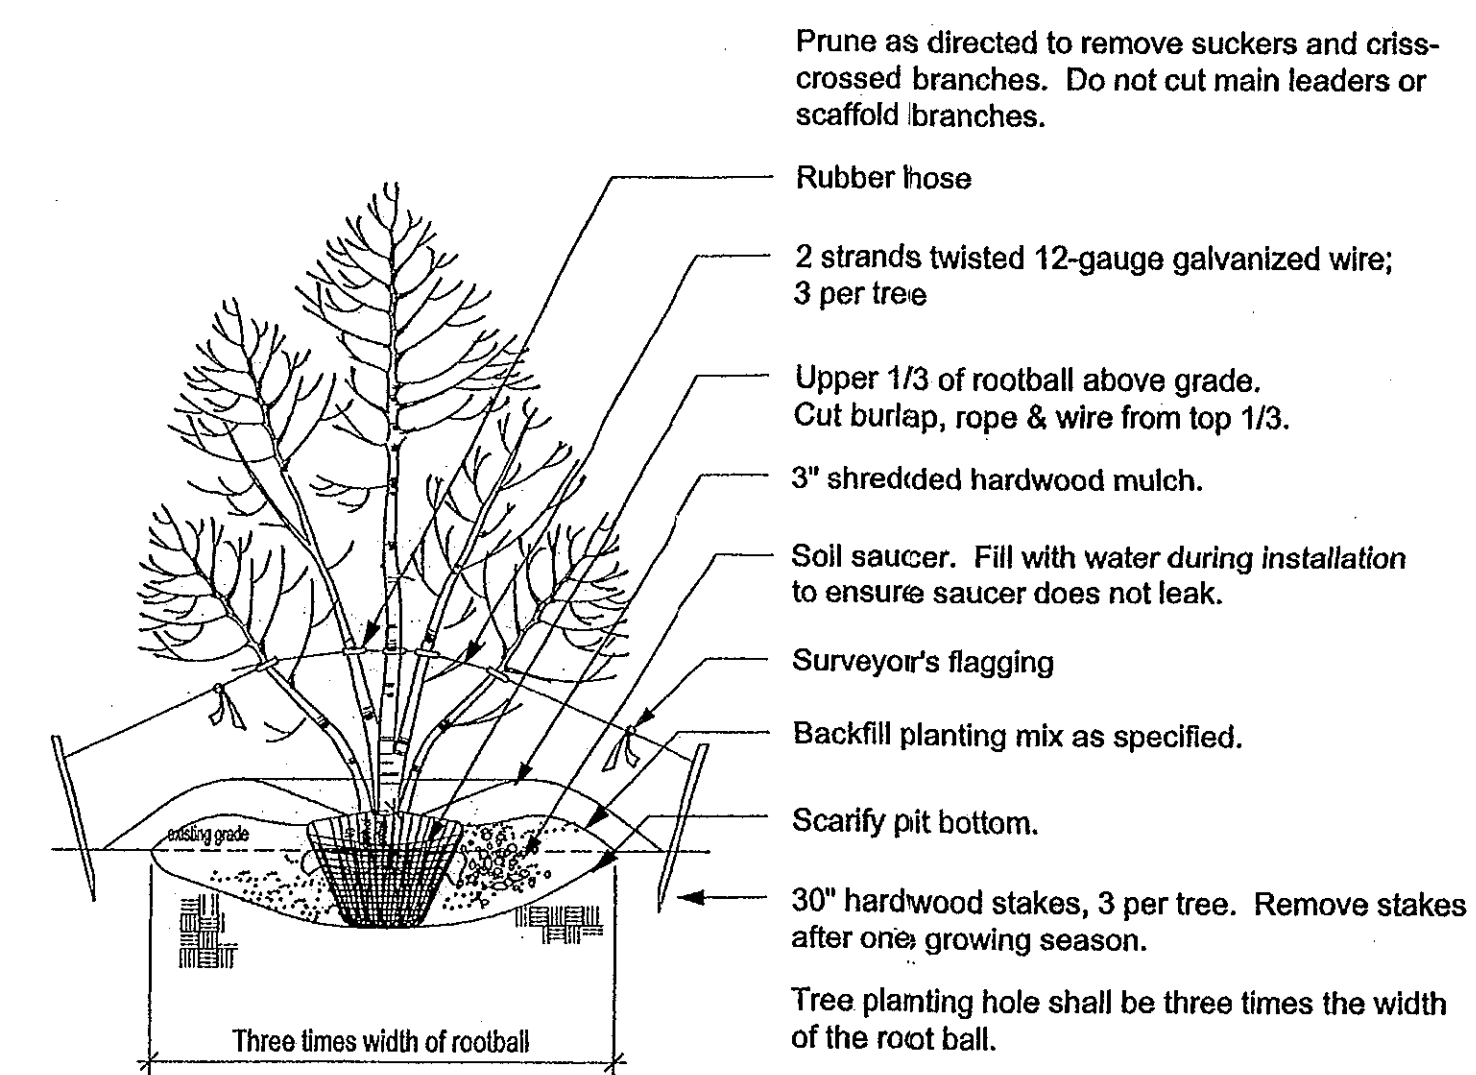

F Tree and Shrub Bed Preparation
Scale: NTS

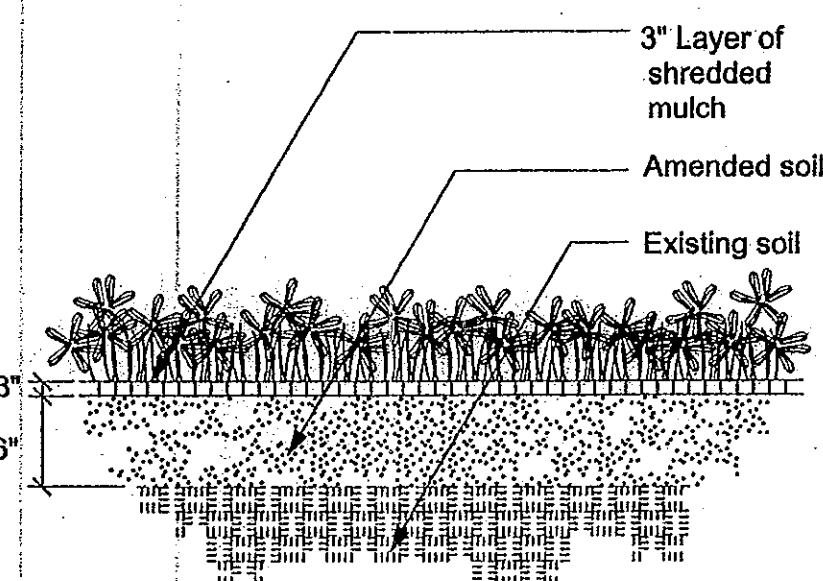

G Perennial Planting
Scale: NTS




Key	Qty	Botanical Name	Common Name	Size	Cont.	Remarks
TREES						
ARU	7	Acer rubrum 'Red Sunset'	Red Sunset Maple	2 1/2\" Cal.	B&B	
ASG	1	Acer saccharum 'Green Mountain'	Green Mountain Sugar Maple	3\" Cal.	B&B	
AGA	2	Amelanchier x grandiflora 'Autumn Brilliance'	Autumn Brilliance Serviceberry	6\" HL	B&B	
BNH	13	Betula nigra 'Heritage'	River Birch	1 stem 5\" Cal. rest 3-5\" Cal.	B&B	3-5 trunks per specimen matched
CCA	3	Cercis canadensis	Redbud	6\" HL	B&B	
FSY	2	Fagus sylvatica	European Beech	3\" Cal.	B&B	
GBI	19	Ginkgo biloba	Maidenhair Tree	3\" Cal.	B&B	matched
GTS	7	Gleditsia bicantbox 'Shade Master'	Thornless Honeylocust	2 1/2\" Cal.	B&B	matched
IAF	9	Ilex X altenuata 'Foster'	Foster Holly	6\" HL	B&B	
POM	10	Picea omorika	Serbian Spruce	6\" HL	B&B	
POM-1	4	Picea omorika	Serbian Spruce	6\" HL	B&B	
PST	4	Pinus strobus	White Pine	6\" HL	B&B	
PAB	3	Platanus x acerifolia 'Bloodgood'	London Planetree	2 1/2\" Cal.	B&B	
PME	7	Pseudotsuga mansueti	Douglasfir	6\" HL	B&B	
QPH	7	Quercus phellos	Willow Oak	2 1/2\" Cal.	B&B	
QRU	3	Quercus rubra	Red Oak	2 1/2\" Cal.	B&B	
SJA	3	Sophora japonica	Japanese Pagodatree	2 1/2\" Cal.	B&B	
SHRUBS						
BD8	4	Buddleia davidii 'Black Knight'	Butterfly Bush-Dark purple	24\" Spd.	B&B	40\" O.C.
BDL	8	Buddleia davidii 'Lochin'	Butterfly Bush-Lavender blue	24\" Spd.	B&B	40\" O.C.
BDW	6	Buddleia davidii 'White Bouquet'	White Bouquet Butterfly Bush	24\" Spd.	B&B	40\" O.C.
CSR	67	Cotoneaster salicifolius 'Repens'	Willowleaf Cotoneaster	18\" Spd.	B&B	36\" O.C.
HJM	8	Hydrangea macrophylla 'Mariesii'	White Lacecap Hydrangea	24\" HL	B&B	40\" O.C.
HCU	34	Hydrangea quercifolia	Oak-leaved Hydrangea	36\" HL	B&B	40\" O.C.
HCH	681	Hypericum 'Hidcote'	Hidcote St. John's Wort	1 Gal.	Cont.	20\" O.C.
IGC	26	Ilex glabra 'Compacta'	Compact Inkberry	24\" HL	B&B	40\" O.C.
IMB	2	Ilex x meserveae 'China Boy'	China Boy Holly	24\" HL	B&B	36\" O.C.
IMG	15	Ilex x meserveae 'China Girl'	China Girl Holly	24\" HL	B&B	40\" O.C.
MPE	55	Myrica pennsylvanica	Northern Bayberry	30\" HL	B&B	42\" O.C.
NDO	12	Nandina domestica	Heavenly Bamboo	24\" HL	B&B	36\" O.C.
SNS	38	Spiraea nipponica 'Snowmound'	Snowmound Nippon Spiraea	24\" HL	B&B	40\" O.C.
VCH	6	Viburnum x 'Chasapeake'	Chasapeake Viburnum	30\" HL	B&B	40\" O.C.
GROUNDCOVER						
LMB	260	Liriope muscari 'Big Blue'	Big Blue Lilyturf	1 Gal.	Cont.	18\" O.C.
VMI	400	Vinca minor	Periwinkle	2 Gal.	Cont.	18\" O.C.
CLIMBING PLANTS						
HAP	2	Hydrangea anomala sub. petiolaris	Climbing Hydrangea	1 Gal.	Cont.	
LIE	4	Lonicera x heckrothii	Coral or Goldflame Honeysuckle	1 Gal.	Cont.	
PAU	2	Polygonum aubertii	Silver Fleeceline	1 Gal.	Cont.	
RND	4	Rosa 'New Dawn'	Climbing Rose (pale pink)	1 Gal.	Cont.	
WFL	4	Wisteria floribunda	Wisteria	3 Gal.	Cont.	
GRASSES						
PAV	68	Panicum virgatum 'Heavy Metal'	Heavy Metal Switch Grass	1 Gal.	Cont.	36\" O.C.
PAH	22	Pennisetum alopecuroides 'Hemph'	Dwarf Fountain Grass	1 Gal.	Cont.	24\" O.C.

M.N.C.P.P.C. APPROVALS			
PROJECT NAME: CLARKSBURG IC - PHASE II			
PROJECT NUMBER:			
For Conditions of Approval see Site Plan Cover Sheet or Approved Sheet The Revision Listed Below Apply to this Sheet			
Approval or Revision #	Approval Date	Reviewer's Signature	Certification Date


COPY OF APPROVED SITE PLAN
CONTAINING MINOR REVISIONS
APPROVED BY STAFF AS SHOWN
SP FILE NO 8 07014 A
MONTGOMERY COUNTY PLANNING DEPARTMENT
REVISION: Pool + Plaza
11/2/03
APPROVED SIGNATURE
DATE

DEVELOPER'S CERTIFICATE	
THE UNDERSIGNED AGREES TO EXECUTE ALL THE FEATURES AND REQUIREMENTS OF THIS SITE PLAN IN ACCORDANCE WITH THE AGREEMENT BETWEEN MONTGOMERY COUNTY PLANNING BOARD AND THE UNDERSIGNED.	
DATE: 11/2/03	BY: Kimberly N. Ambrose
DEVELOPER'S NAME/COMPANY NAME/PARTNERSHIP NAME/NAME OF CONTRACT PURCHASER Kimberly N. Ambrose	
PRINTED NAME:	

PRELIMINARY NOT FOR CONSTRUCTION

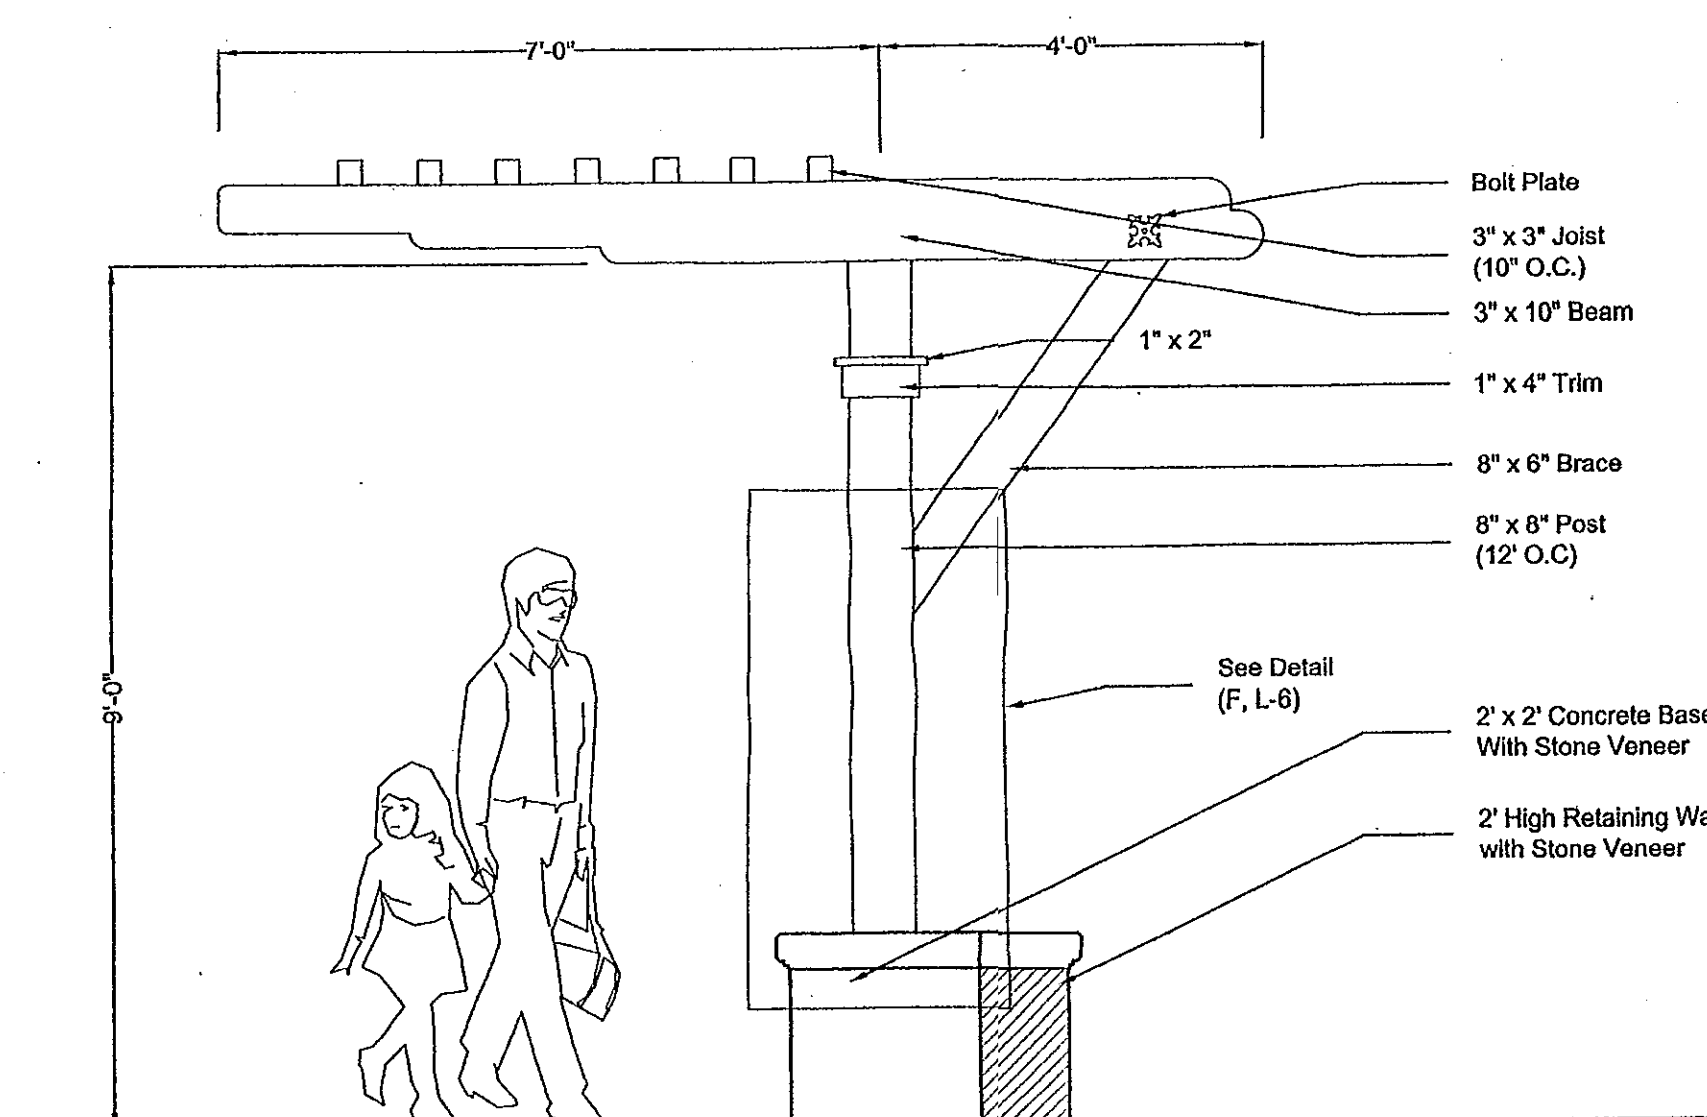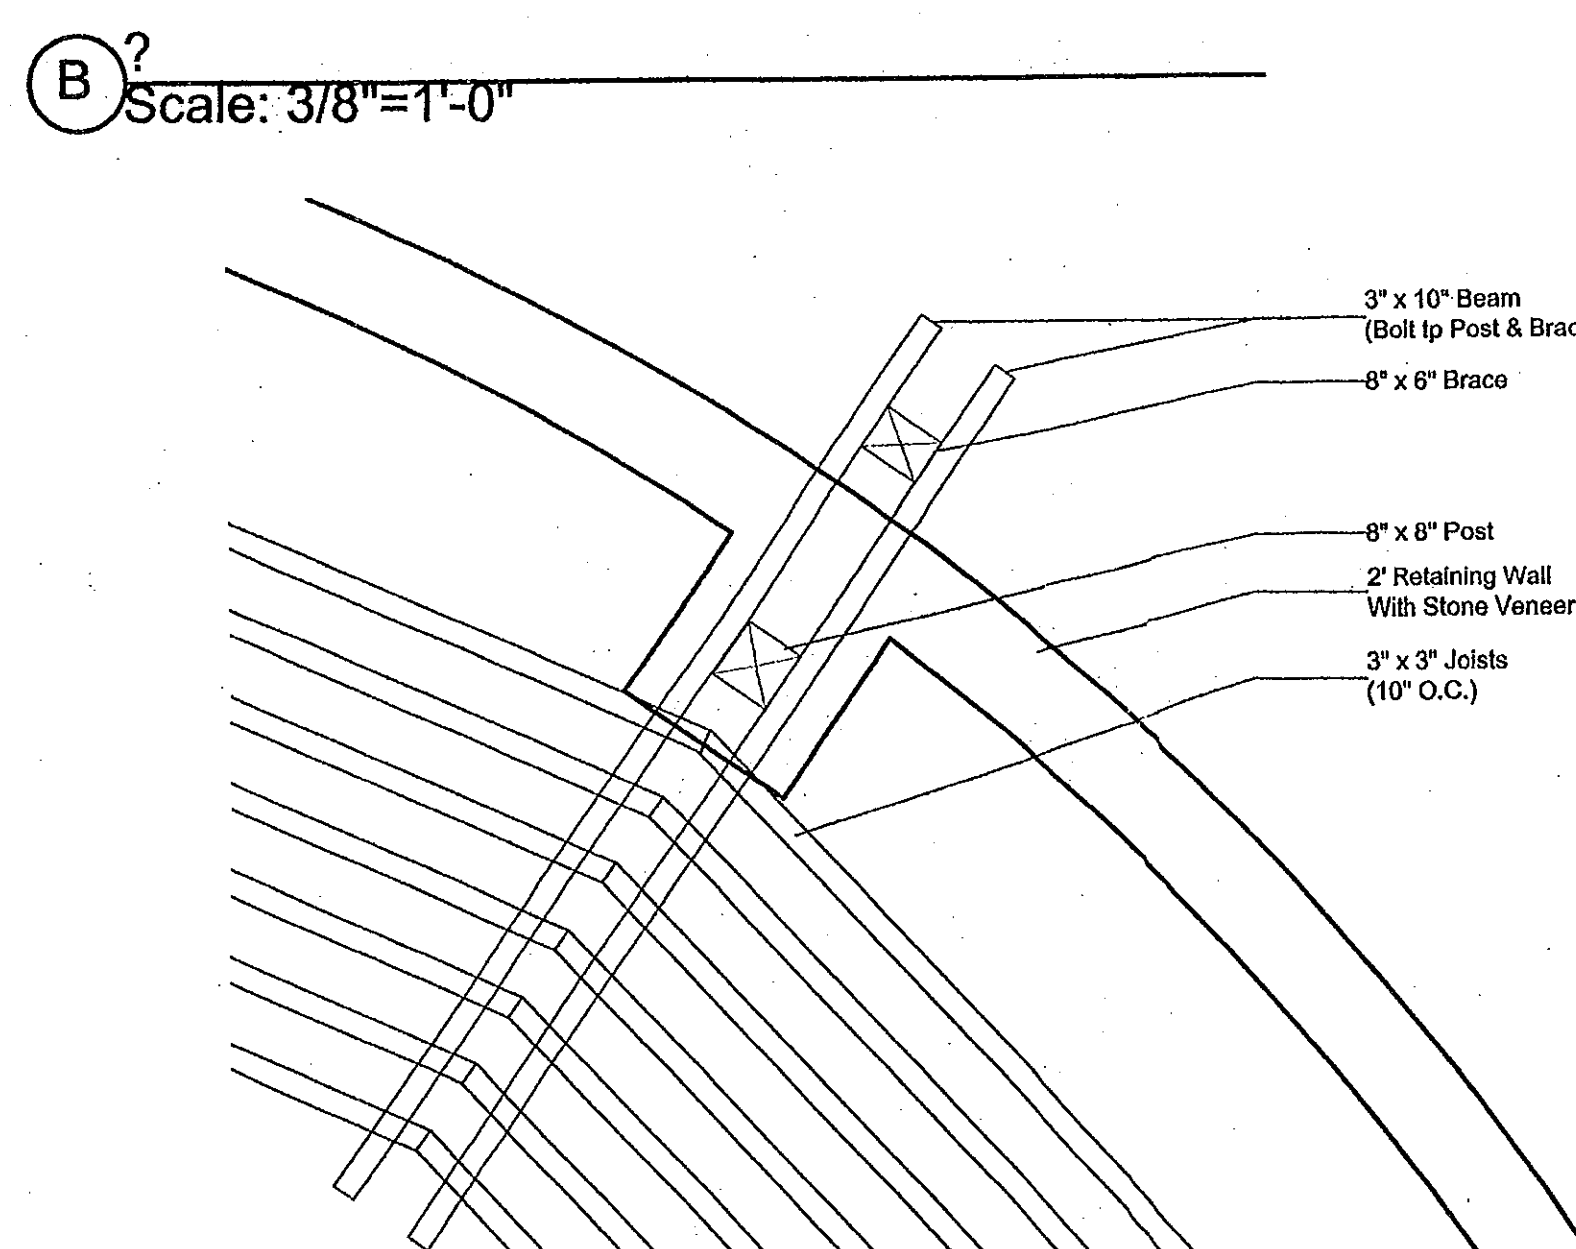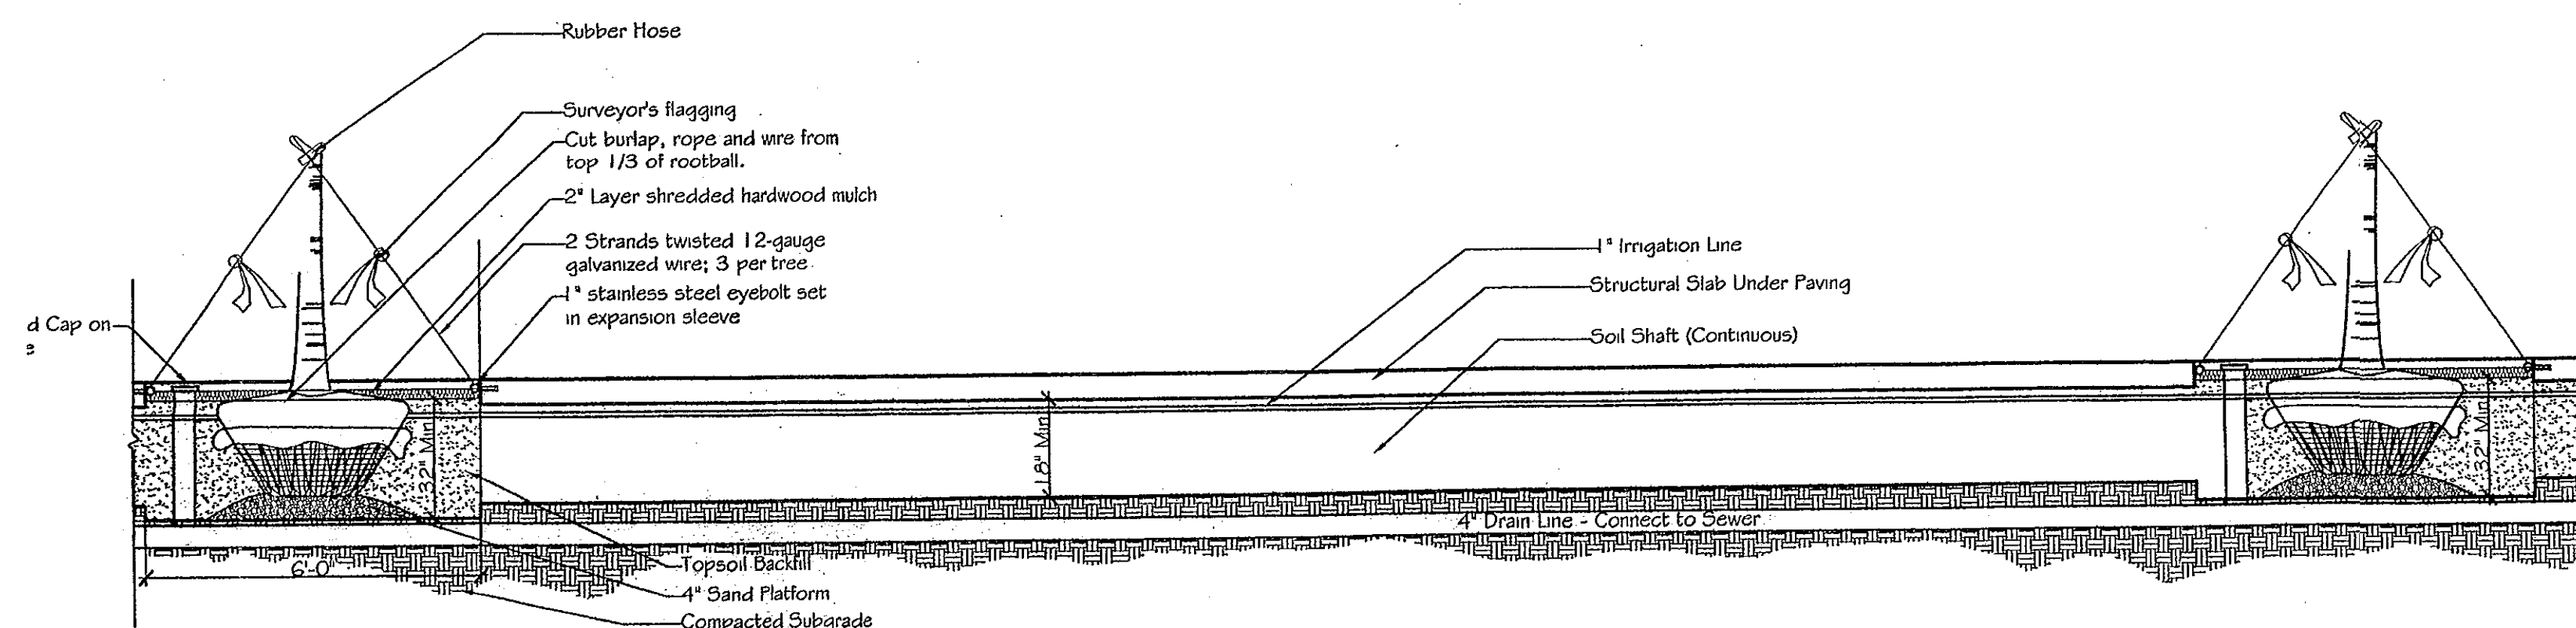

(D) Trellis Plan at Park

 [illegible]

COPY OF APPROVED SITE PLAN
CONTAINING MINOR REVISIONS
APPROVED BY STAFF AS SHOWN
SP FILE NO 8 02014A
MONTGOMERY COUNTY PLANNING DEPART
REVISION: Pool + Plaza

W. S. W. 11/12/0

DEVELOPER'S CERTIFICATE

THE UNDERSIGNED AGREES TO EXECUTE ALL THE FEATURES AND REQUIREMENTS OF THIS SITE PLAN IN ACCORDANCE WITH THE AGREEMENT BETWEEN MONTGOMERY COUNTY PLANNING BOARD AND THE UNDERSIGNED.


DATE: 11/12/03 BY: Kimberly N. Ambrose
DEPT. JIP
Templebrook Marksburg LLC
DEVELOPER'S NAME/COMPANY NAME/PARTNERSHIP NAME/NAME OF CONTRACT PURCHASER
Kimberly N. Ambrose
PRINTED NAME

PRELIMINARY NOT FOR CONSTRUCTION

SUBMITTED:
5-30-03 Design Submission

CLIENT:
PROJECT MGR:
DRAWN BY:
REVISED:

REVIEWED:
LICENSE:

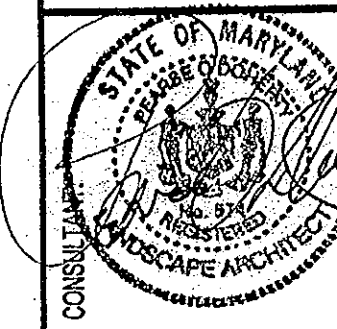

PROJECT TITLE: Draft Planting and Hardscape Details

PROJECT: CLARKSBURG COMMUNITY CENTER
CLARKSBURG (2ND) ELECTION DISTRICT
MONTGOMERY COUNTY, MARYLAND

O'Doherty Graham Landscape Architecture

PROJECT NO: 7211

L-6 of 6

SHEET OF