
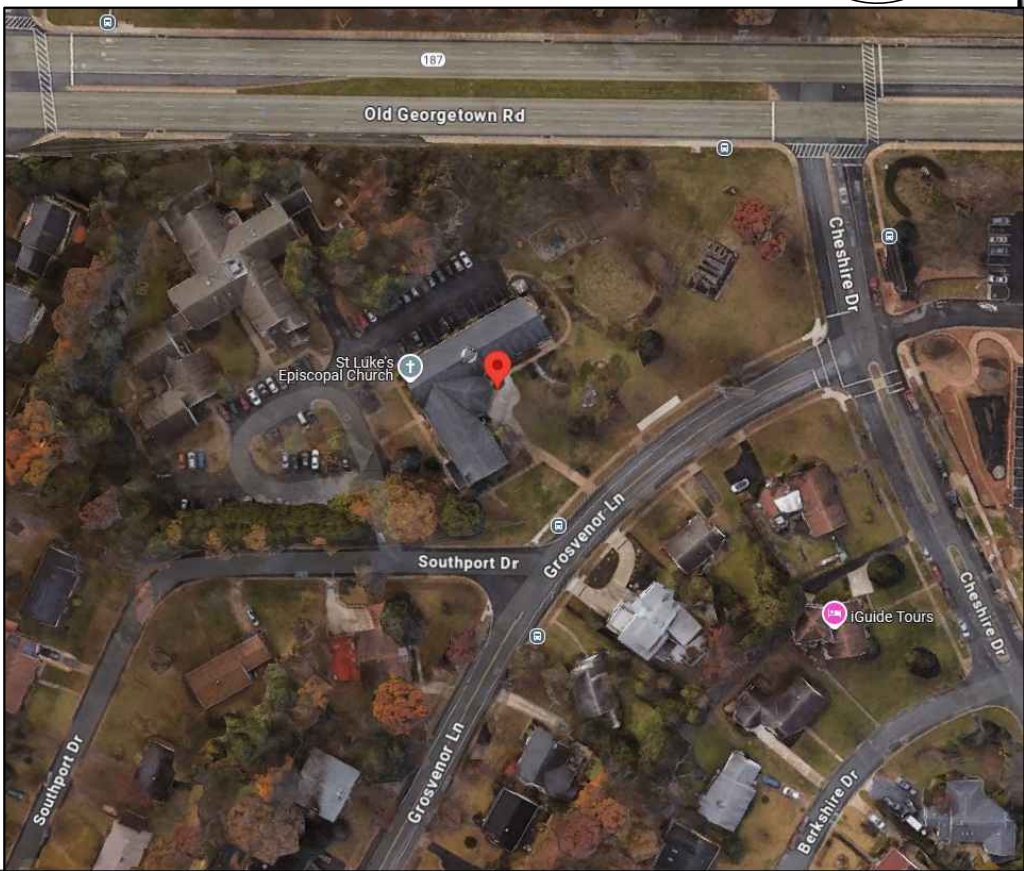


ST. LUKE'S EPISCOPAL CHURCH

Exhibit 9
CU 25-09

LEGEND

- S: SIGNAGE
L.P.: LIGHT POLE
APPROX. HEIGHT: 25' FROM
FINISHED GRADE
L.L.: LOW LANDSCAPE LIGHT
APPROX HEIGHT: 18" FROM
FINISHED GRADE
B.R.: BIKE RACK

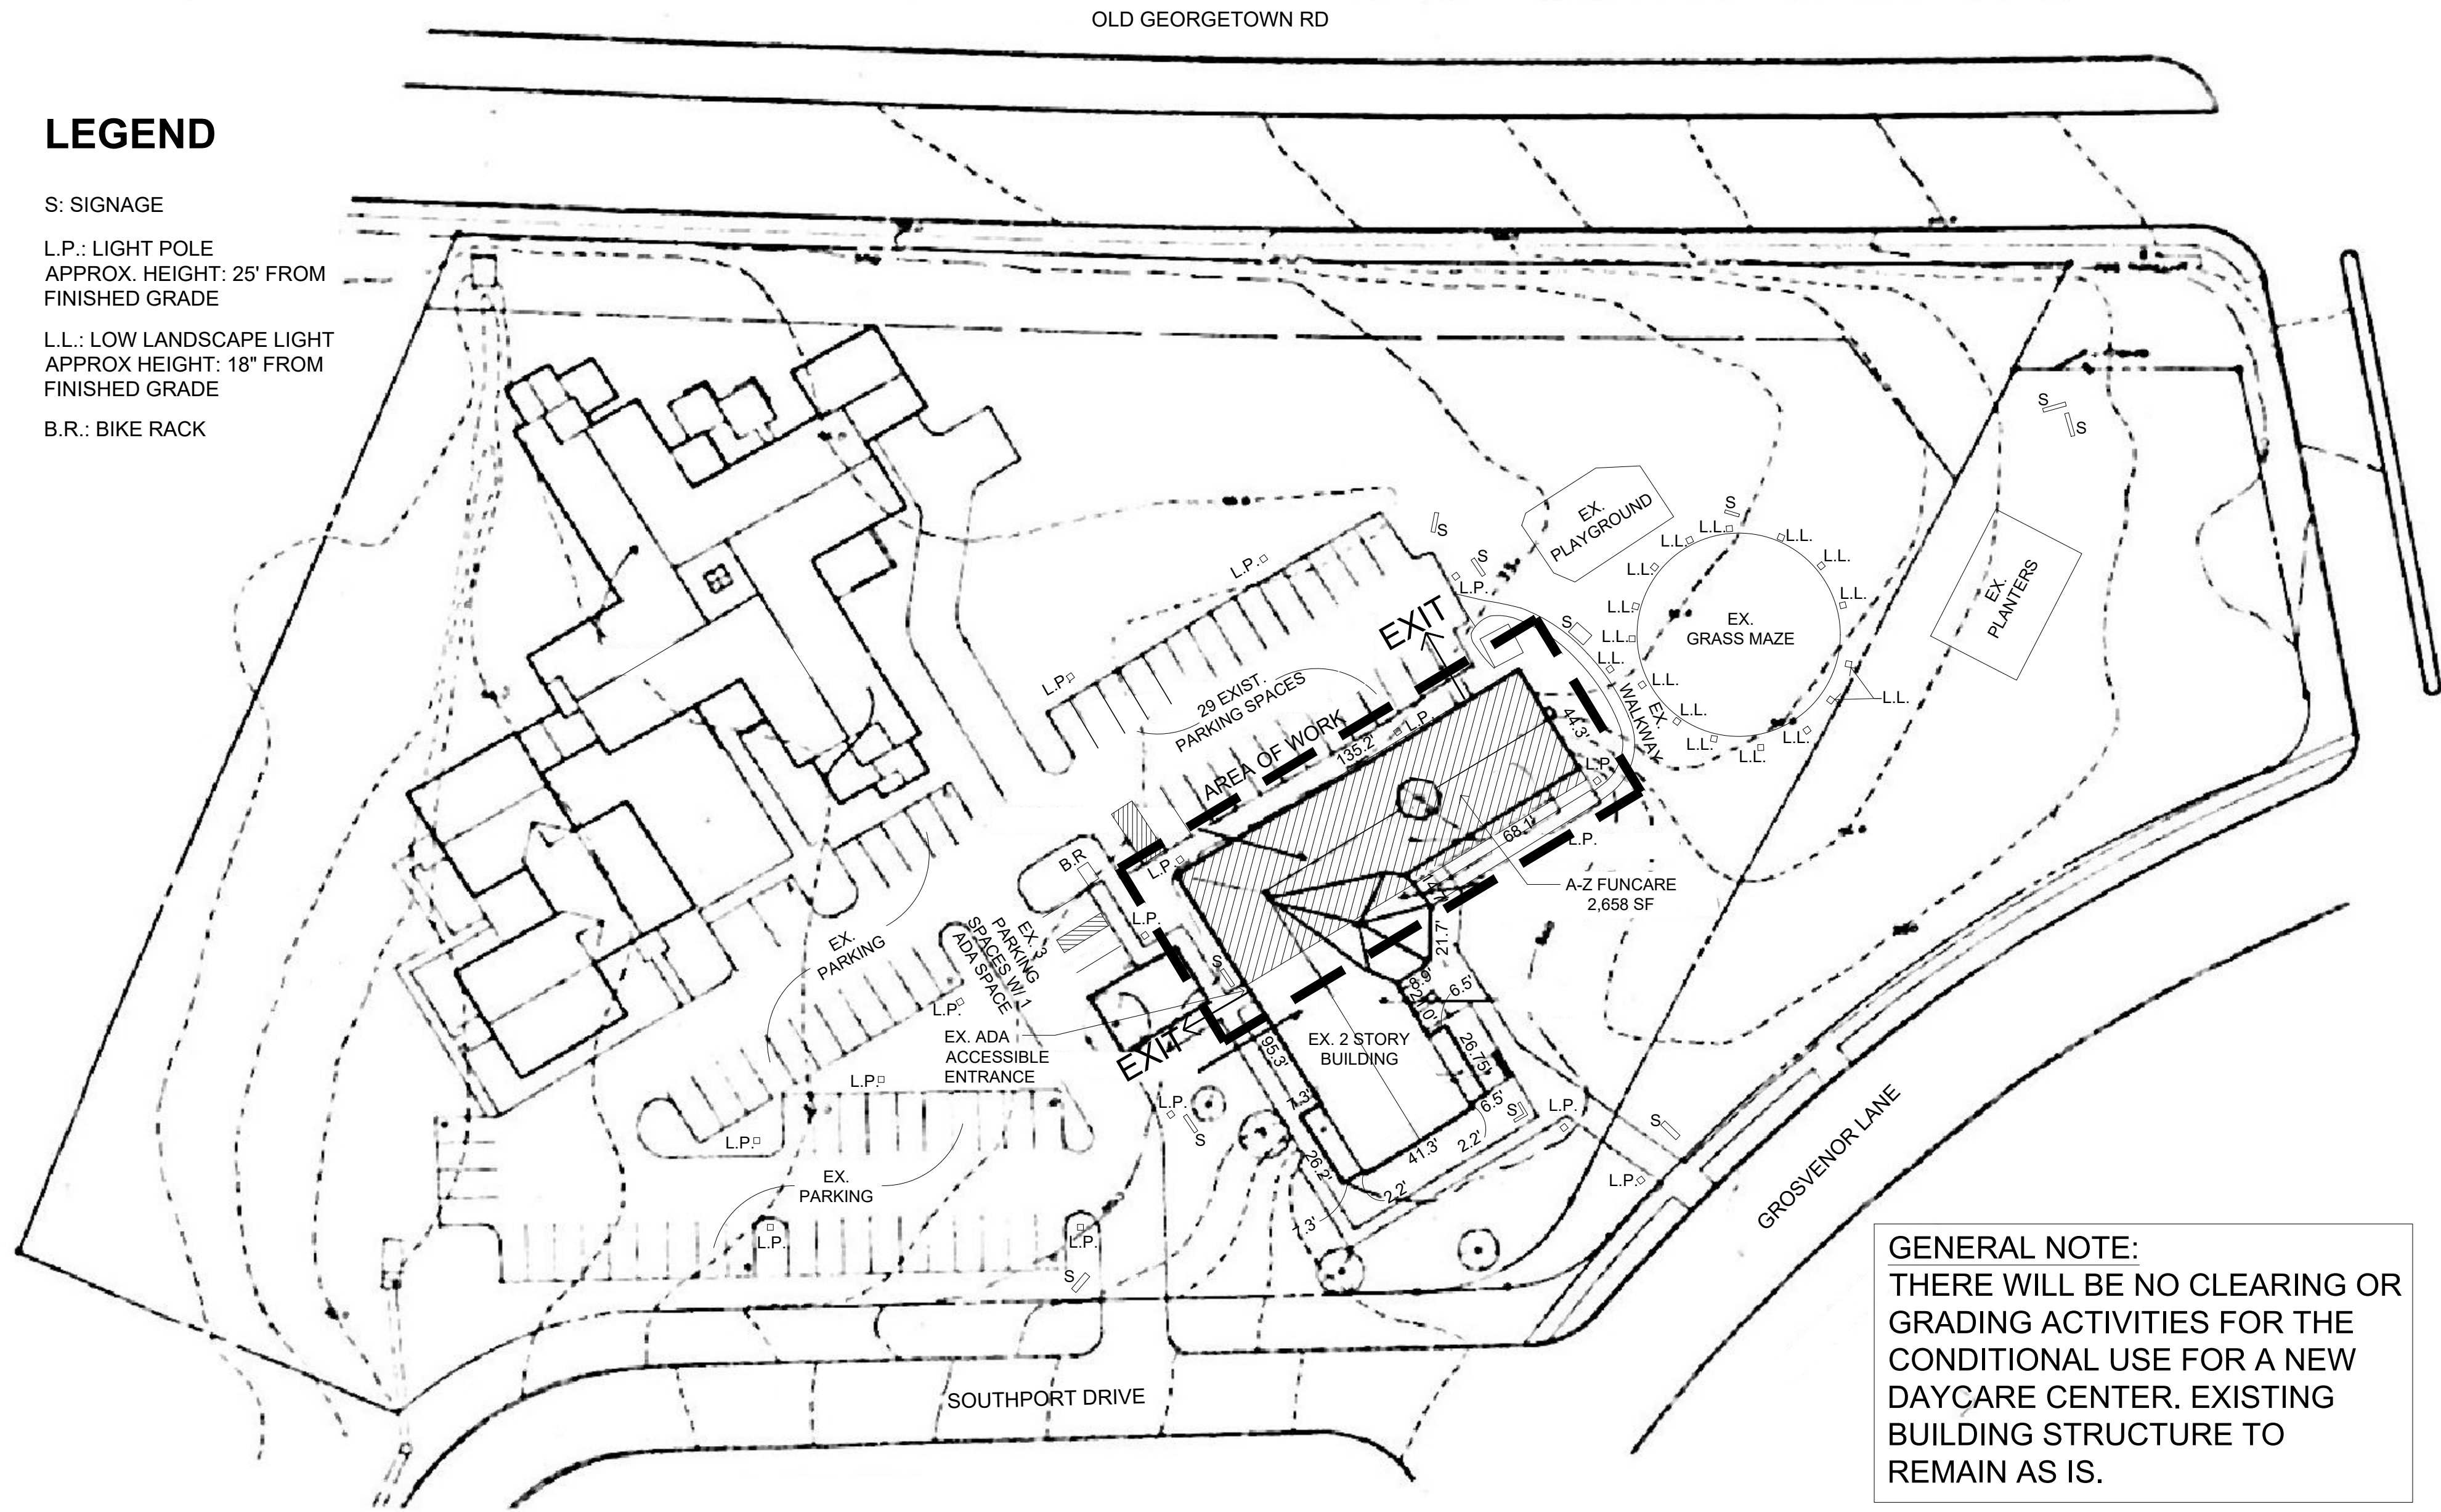

BROWN CONSTRUCTION CO. INC.
15400 CALHOUN DRIVE, SUITE 013
ROCKVILLE, MD 20850

ST. LUKE'S EPISCOPAL CHURCH
BETHESDA, MD.



ARCHITECTS

3G ARCHITECTS, LLC.
1749 OLD MEADOW ROAD
SUITE 506
MCLEAN, VA 22102
703-506-4969
3GARCHITECTS.COM

Professional Certification:
I certify that these documents
were prepared or approved
by me, and that I am a duly
licensed architect under the
laws of the State of Maryland,
Licence number 12387,
Expiration date: 3-30-2026.

Consultants

Client

DAYCARE
CENTER

6030 GROSVENOR LN
BETHESDA, MD 20814

A-Z FUNCARE

Drawings

SITE
PLAN

DATE	ISSUE
01/20/25	FCP EXEMPTION
02/12/25	CONDITIONAL USE
03/27/25	INTAKE COMMENTS

E-SIG



Z100

1 SITE PLAN

SCALE: 1:40