


LINE	BEARING	DISTANCE
L1	N 81° 17' 30" E	15.00
L2	N 81° 17' 30" E	15.00
CURVE	RADIUS	ARC LENGTH	CHORD LENGTH	CHORD BEARING	DELTA ANGLE
C1	100.00	15.708	10.000	N 81° 17' 30" E	24.271°
C2	100.00	15.708	10.000	N 81° 17' 30" E	24.271°
C3	100.00	15.708	10.000	N 81° 17' 30" E	24.271°
C4	100.00	15.708	10.000	N 81° 17' 30" E	24.271°

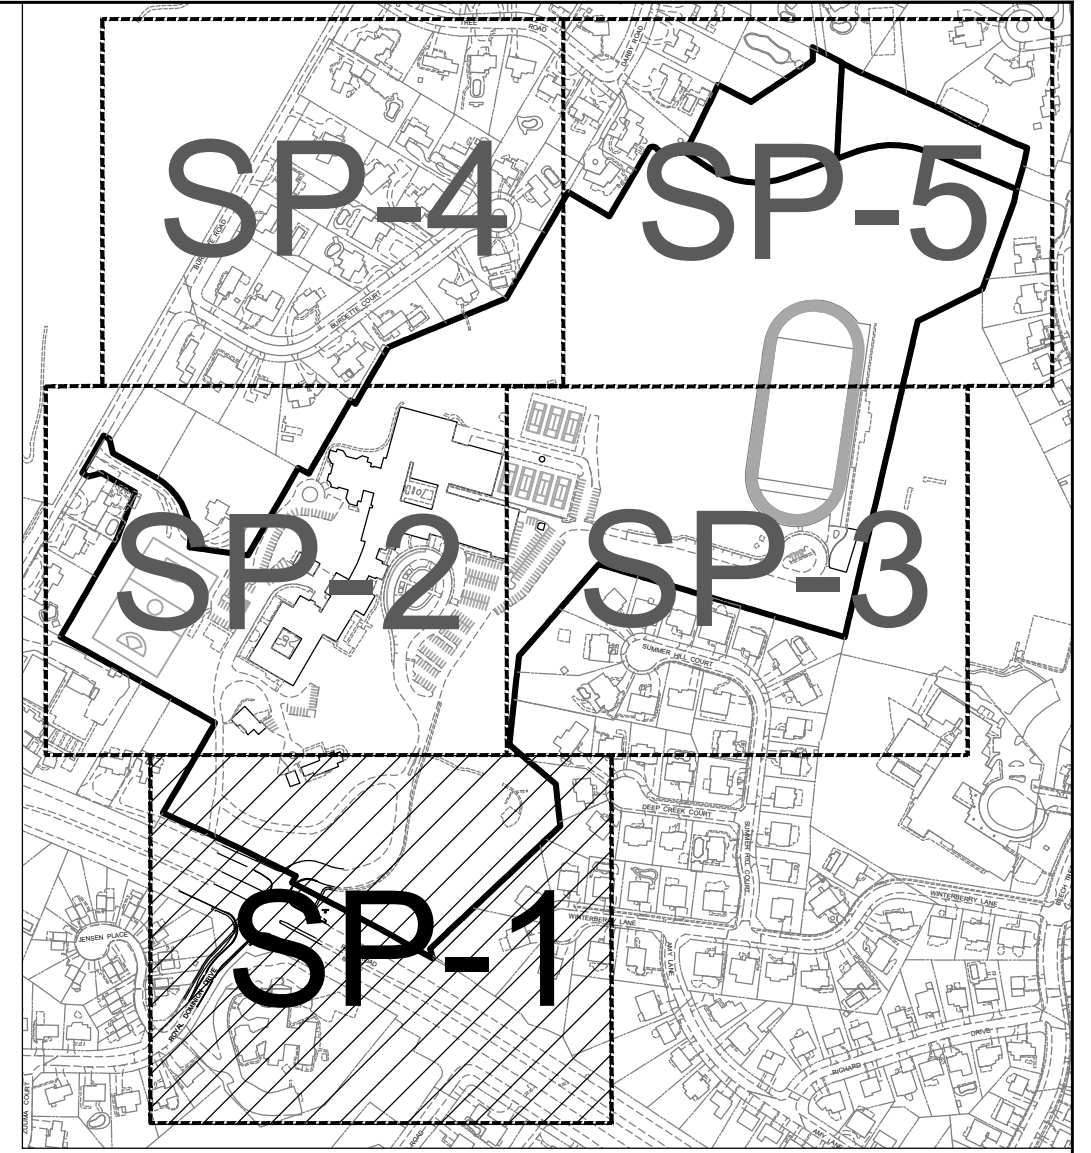

DRAWING KEY

- LEGEND**
- PROPERTY LINE (SITE)
 - PROPERTY LINE (ADJACENT)
 - FLOODPLAIN (PLAT 17150)
 - FLOODPLAIN BUILDING RESTRICTION LINE
 - CATEGORY I CONSERVATION EASEMENT (B.47299 P.25)
 - CONTOUR
 - TREE CANOPY
 - ZONING BOUNDARY
 - LIGHT POLE
 - FENCE

N
MGS DATUM

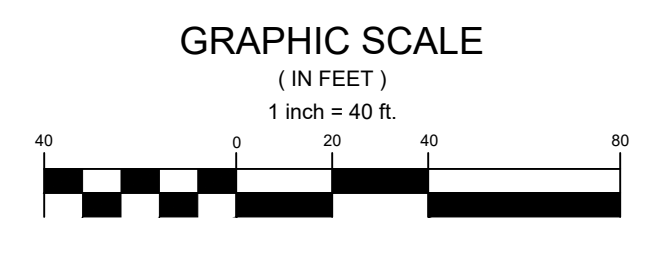

MHG
CIVIL ENGINEERING
LAND SURVEYING
LANDSCAPE ARCHITECTURE
LAND PLANNING
9220 Wightman Road, Suite 120
Montgomery Village, MD 20886
Phone: 301.870.0940
www.mhga.com
© 2008 by Macris, Hendricks & Geisrock, P.A. All Rights Reserved.

Professional Certification
I hereby certify that these documents were prepared or approved by me, and that I am a duly licensed Professional Engineer under the Laws of the State of Maryland, Lic. No. 35196 Exp. Date: 01/05/2025

OWNER/APPLICANT
HOLTON-ARMS SCHOOL
7303 RIVER ROAD
BETHESDA, MD 20817
CONTACT: TRACEY FUDGE
301.365.6034
TRACEY.FUDGE@HOLTON-ARMS.EDU

TAX MAP GNS3 WSSC 210RW07
PLAT 24741
7TH ELECTION DISTRICT
MONTGOMERY COUNTY
MARYLAND
**PARCEL 4
BURNING TREE VALLEY
HOLTON-ARMS SCHOOL &
PARCELS 1 & 2
B.15417 P.146**
PROJ. MGR PGL
DRAWN BY PGL
SCALE 1" = 150'
DATE 03.31.2026

**EXISTING CONDITIONS
SITE PLAN**

SP1.01
PROJECT NO. 05.133.21
SHEET NO. 1 OF 5

I:\05133\mgSP_01.dwg, SP_1.01, 4/10/2026 10:58:59 PM, Image, Copyright © 2025 Macris, Hendricks & Geisrock, P.A.