

6TH ELECTION DISTRICT
MONTGOMERY COUNTY,
MARYLAND
WSSC GRID: 218NW11
TAX MAP:FR12

SHADE STRUCTURE DETAILS




I HEREBY CERTIFY THAT THESE DOCUMENTS WERE
PREPARED OR APPROVED BY ME, AND THAT I AM A
DAILY LICENSED, REGISTERED LANDSCAPE ARCHITECT
UNDER THE LAWS OF THE STATE OF MARYLAND.
LAST NAME: THOMAS FIRST NAME: WILLIAM
LICENSE NUMBER: 1006
EXPIRATION DATE: 12/31/2007

THE INFORMATION, DESIGN, AND CONTENT OF THESE DRAWINGS OR DOCUMENTS ARE PROPRIETARY TO V. MARLAND, LLC AND CONSTITUTE ITS PROPRIETARY INTELLECTUAL PROPERTY. THESE DRAWINGS AND/OR DOCUMENTS MUST NOT BE FORWARDED, SHARED, COPIED, DIGITALLY CONVERTED, MODIFIED OR USED FOR ANY PURPOSE, IN ANY FORMAT, WITHOUT PRIOR WRITTEN AUTHORIZATION FROM V. MARLAND, LLC. VIOLATIONS ARE SUBJECT TO PROSECUTION. ONLY APPROVED, SIGNED AND SEALED PLANS OR DRAWINGS MAY BE REPRODUCED FOR CONSTRUCTION PURPOSES.


DRAWN BY: JC
DESIGNED BY: ES
DATE ISSUED: 04/23/2025
VIA PROJECT **VM1407**
DRAWING

SHEET NO. L-104

 

POSTS: 5" DIA. X12" HT.
WIDTH: 12", LENGTH 30"
COLOR: SUBMIT SAMPLE TO LANDSCAPE ARCHITECT
MATERIAL: FIBERGLASS BEAMS
MANUFACTURER: STRUCTURAL PERGOLA SYSTEMS OR APPROVED EQUAL
WWW.STRUCTURALPERGOLASYSTEMS.COM

1. SUBMIT SHOP DRAWINGS AND SAMPLES PRIOR TO FABRICATION FOR LANDSCAPE ARCHITECT'S APPROVAL.
2. ALL DIMENSIONS TO BE FIELD VERIFIED PRIOR TO FABRICATION.
3. SEE STRUCTURAL DRAWINGS FOR FOOTING AND REINFORCEMENT DETAILS.

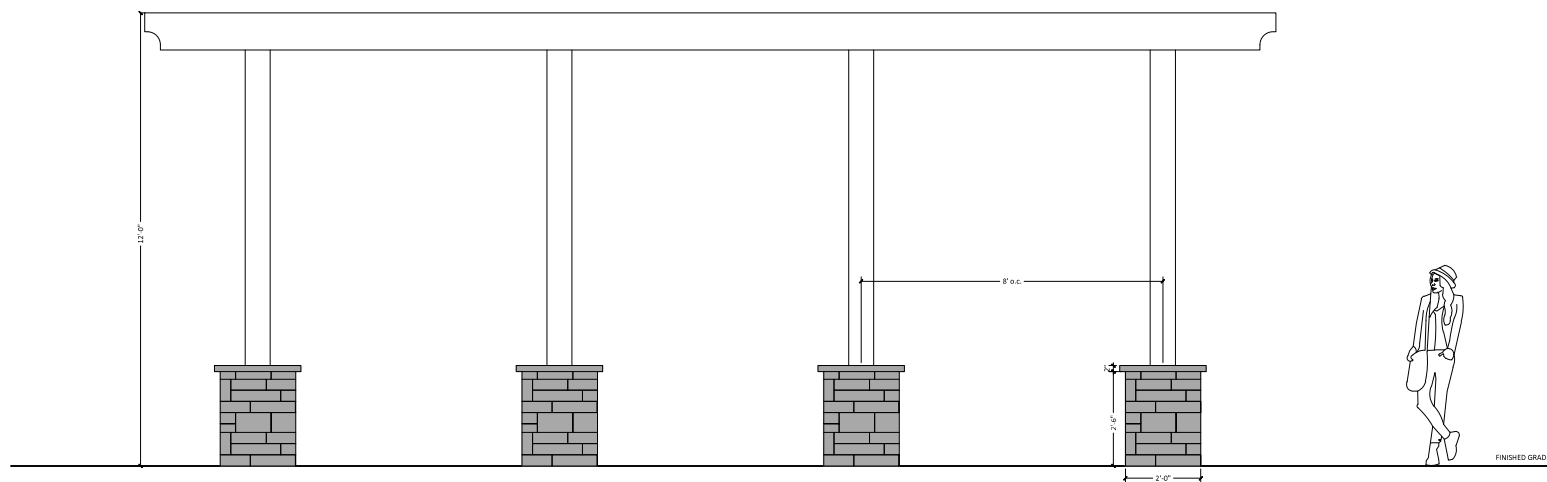

1 PERGOLA
3/4" x 1 1/2"

P-1407-SS-01

