



M-NCPPC APPROVAL STAMP

LEGEND



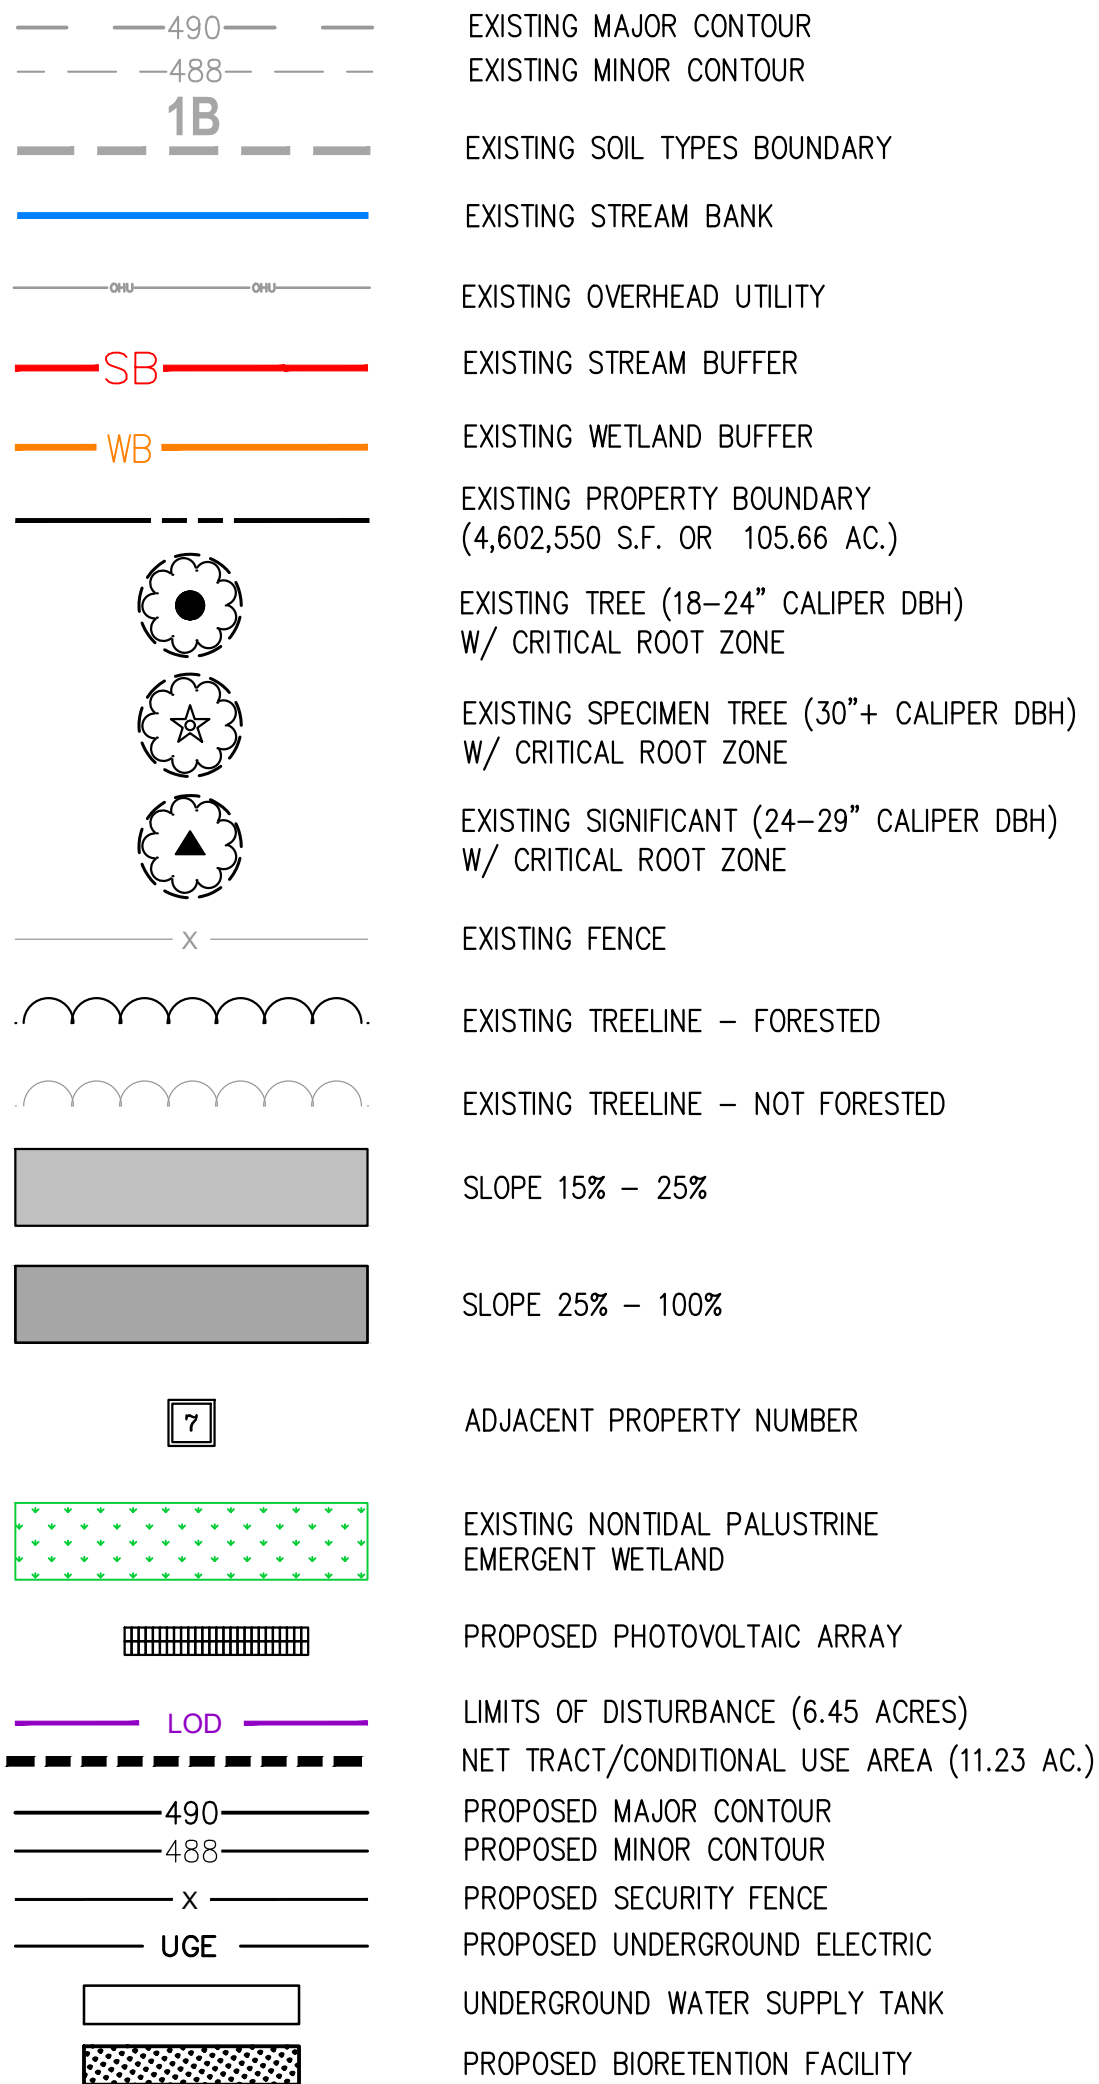


NOTE:
PROPOSED GRADING & LIMITS OF DISTURBANCE IS SUBJECT TO
CHANGE WITH FINAL ENGINEERING CONSTRUCTION PLAN BUT WILL
BE IN CONFORMANCE WITH THAT SHOWN HEREIN.

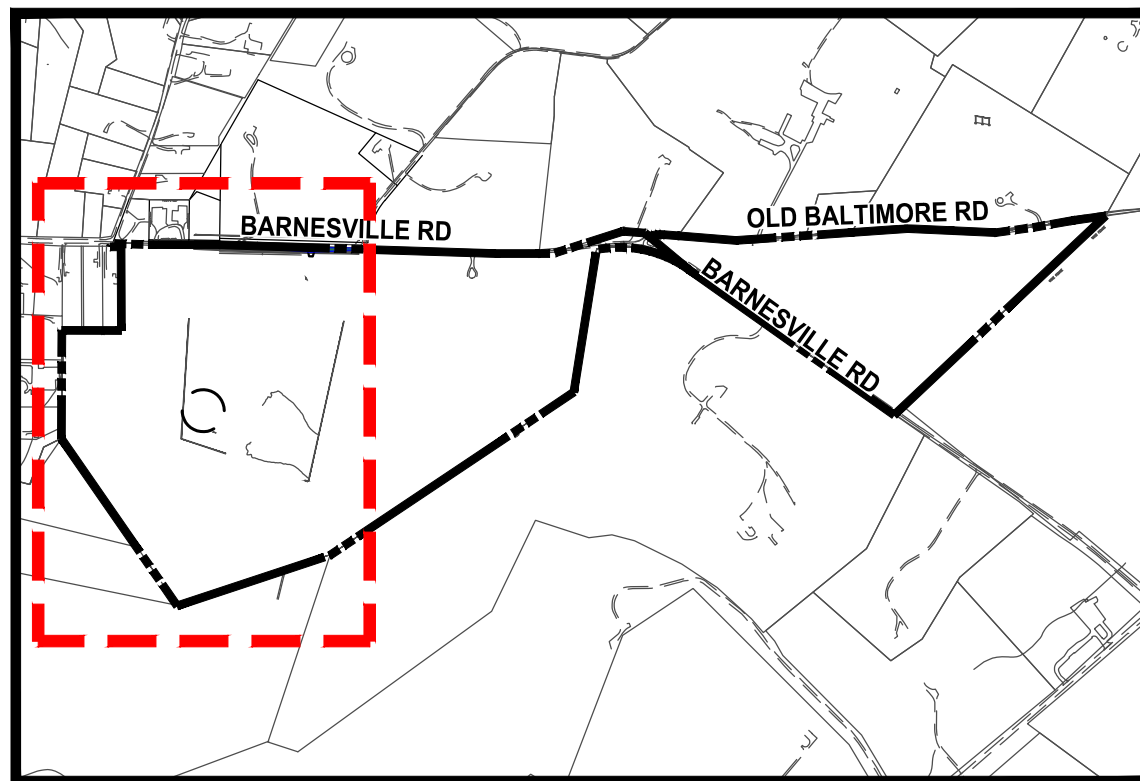

KEY MAP
N.T.S.

GRAPHIC SCALE

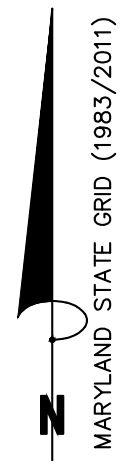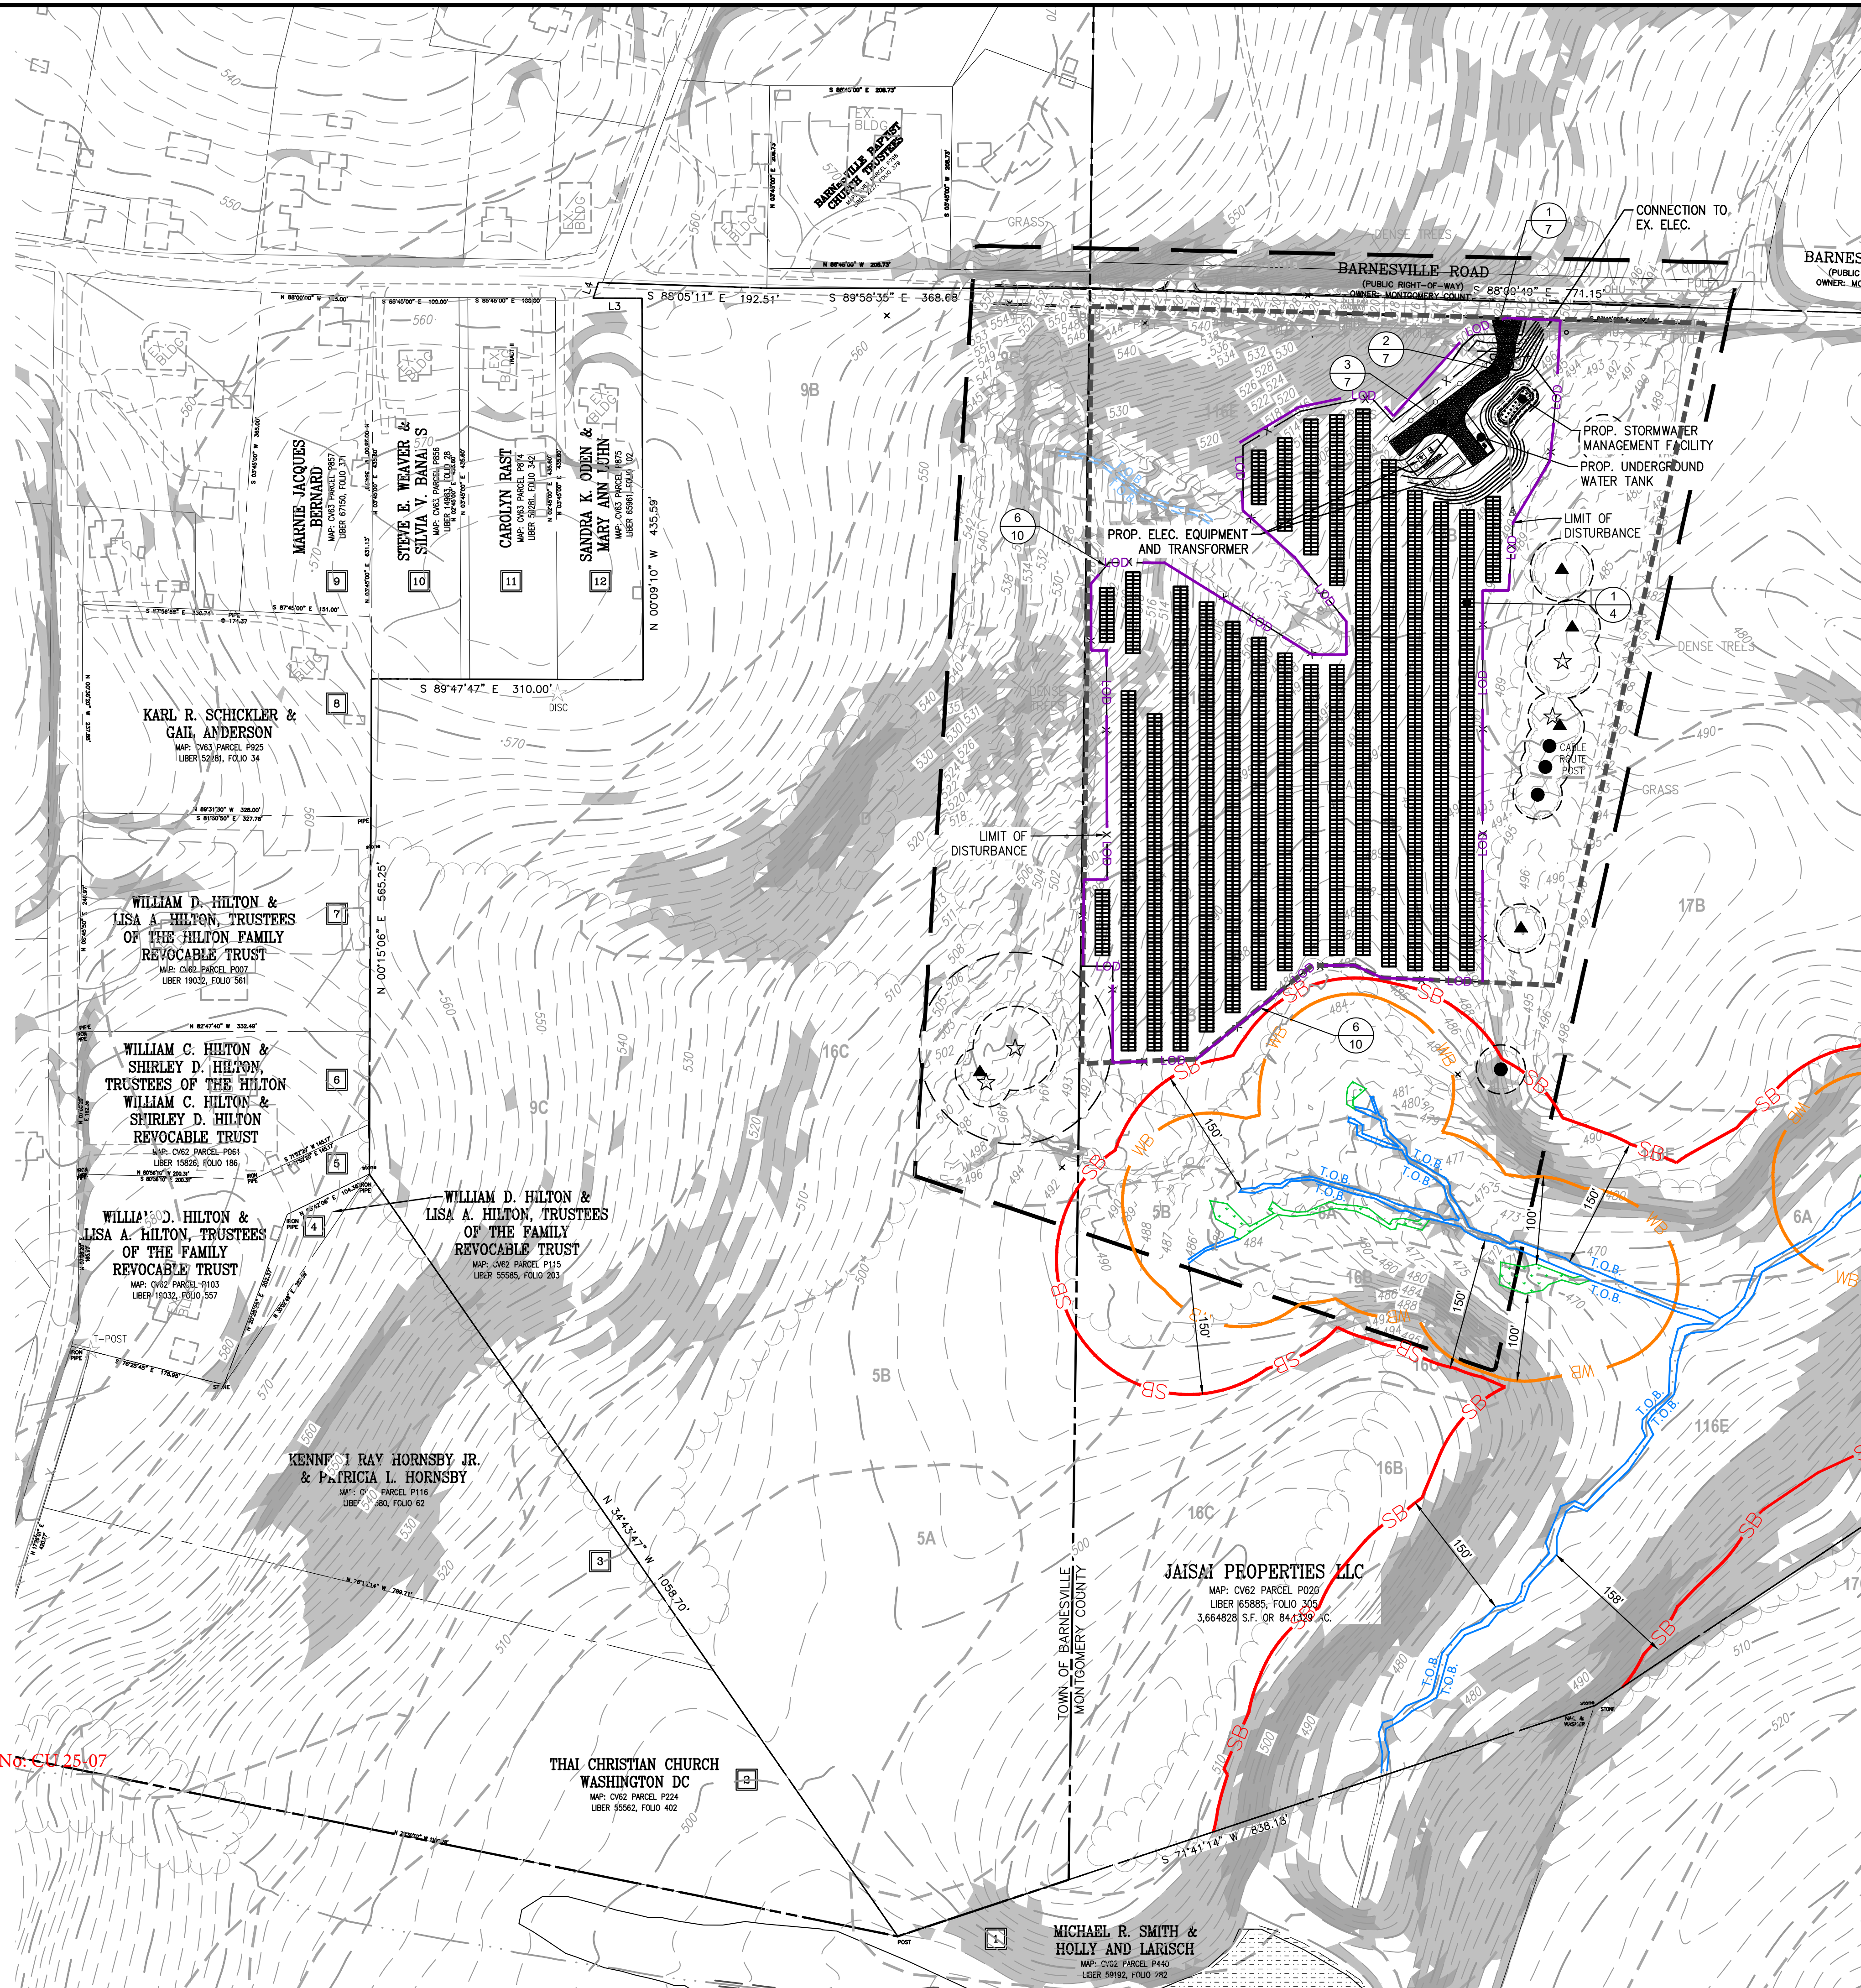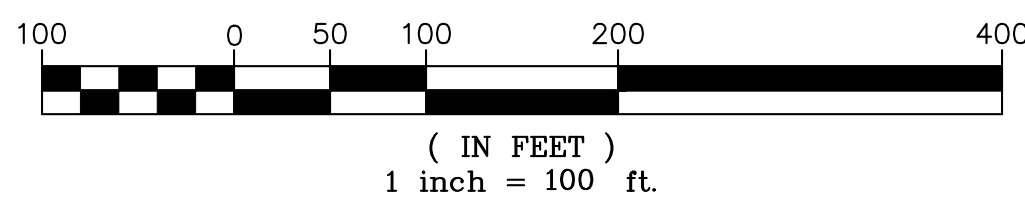

Bowman

Bowman Consulting Group Ltd
13461 Sunrise Valley Drive
Suite 500
Herndon, VA 20171
Phone: (703) 464-1000
Fax: (703) 481-9720
bowman.com

ELECTION DISTRICT 11

CONDITIONAL USE SITE PLAN
MOUNTAIN VALE COMMUNITY SOLAR
17700 BARNESVILLE ROAD, BARNESVILLE MD
WSSC GRID #230NW17, 230NW18, 231NW17 & 230NW18
TAX MAP: CV62, GRID: 0000, PARCEL: P020

MONTGOMERY COUNTY, MARYLAND

PLAN #295856



05/27/2025

PLAN STATUS	
05/27/25	CONDITIONAL USE SITE PLAN

[illegible]

DATE	DESCRIPTION	
EP DESIGN	EG DRAWN	EP CHKD
SCALE	H: 1" = 100' V: N/A	
JOB No. 140362-01-001		
DATE : MAY, 2025		
FILE No. 140362-D-CP-001-SIT		

SHEET 3 OF 19