



 

M-NOPPC APPROVAL STAMP

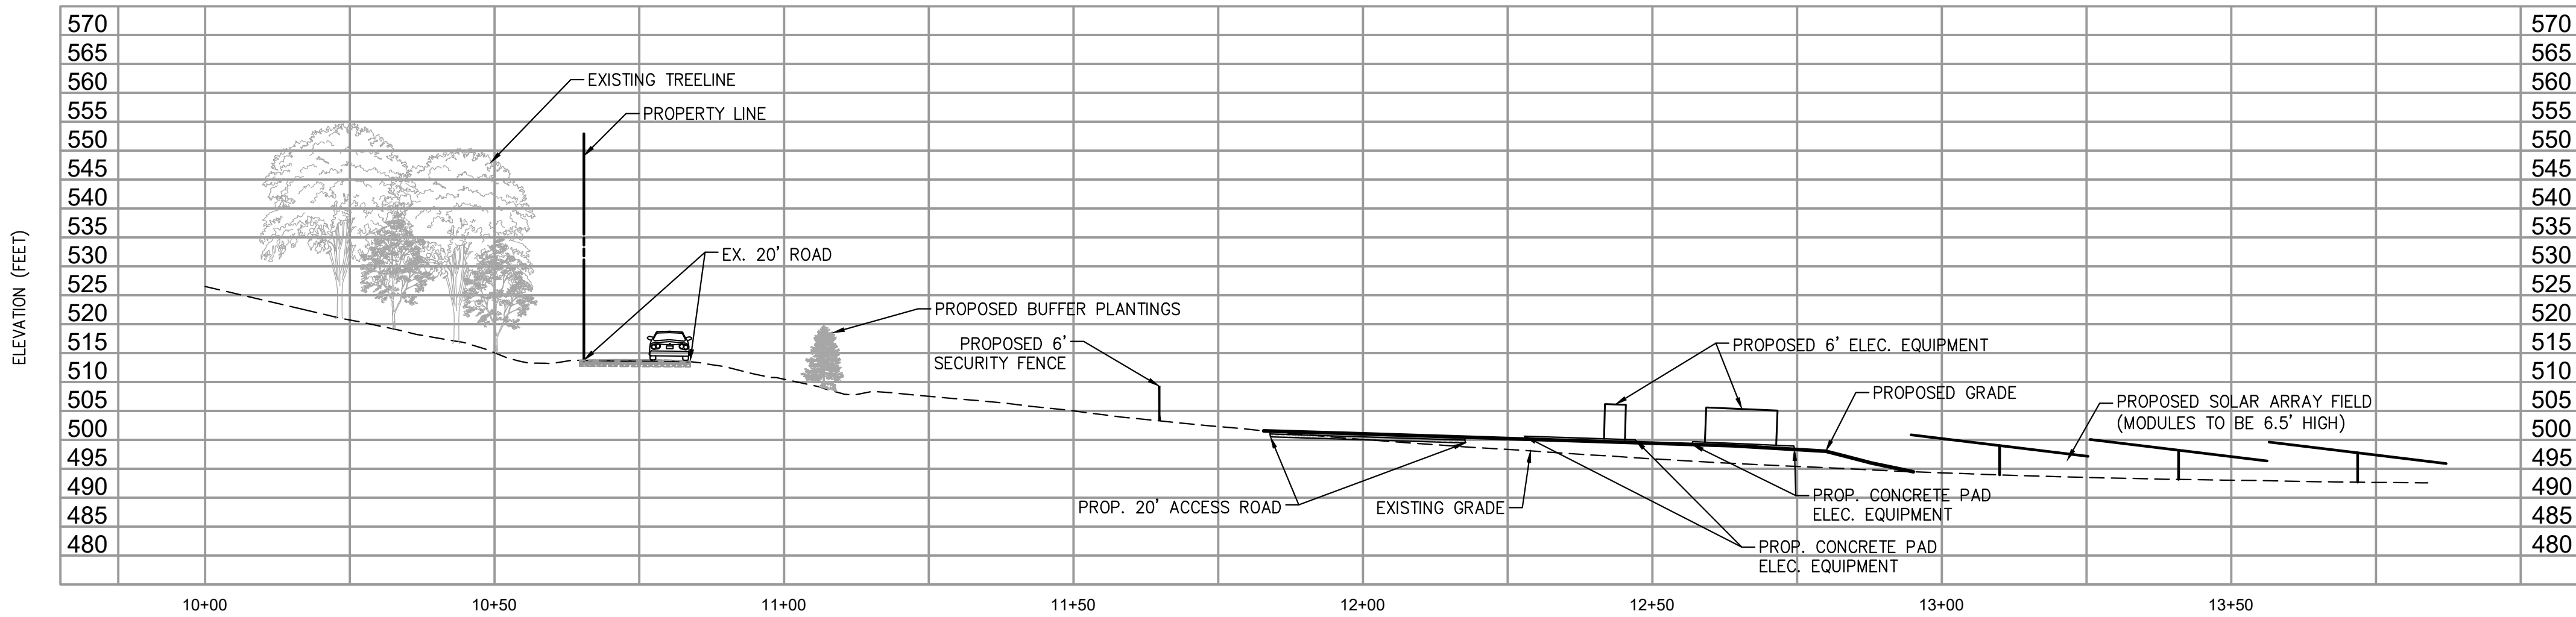

NORTH-SOUTH SECTION PROFILE
HORIZONTAL SCALE: 1"=20'
VERTICAL SCALE: 1"=20'

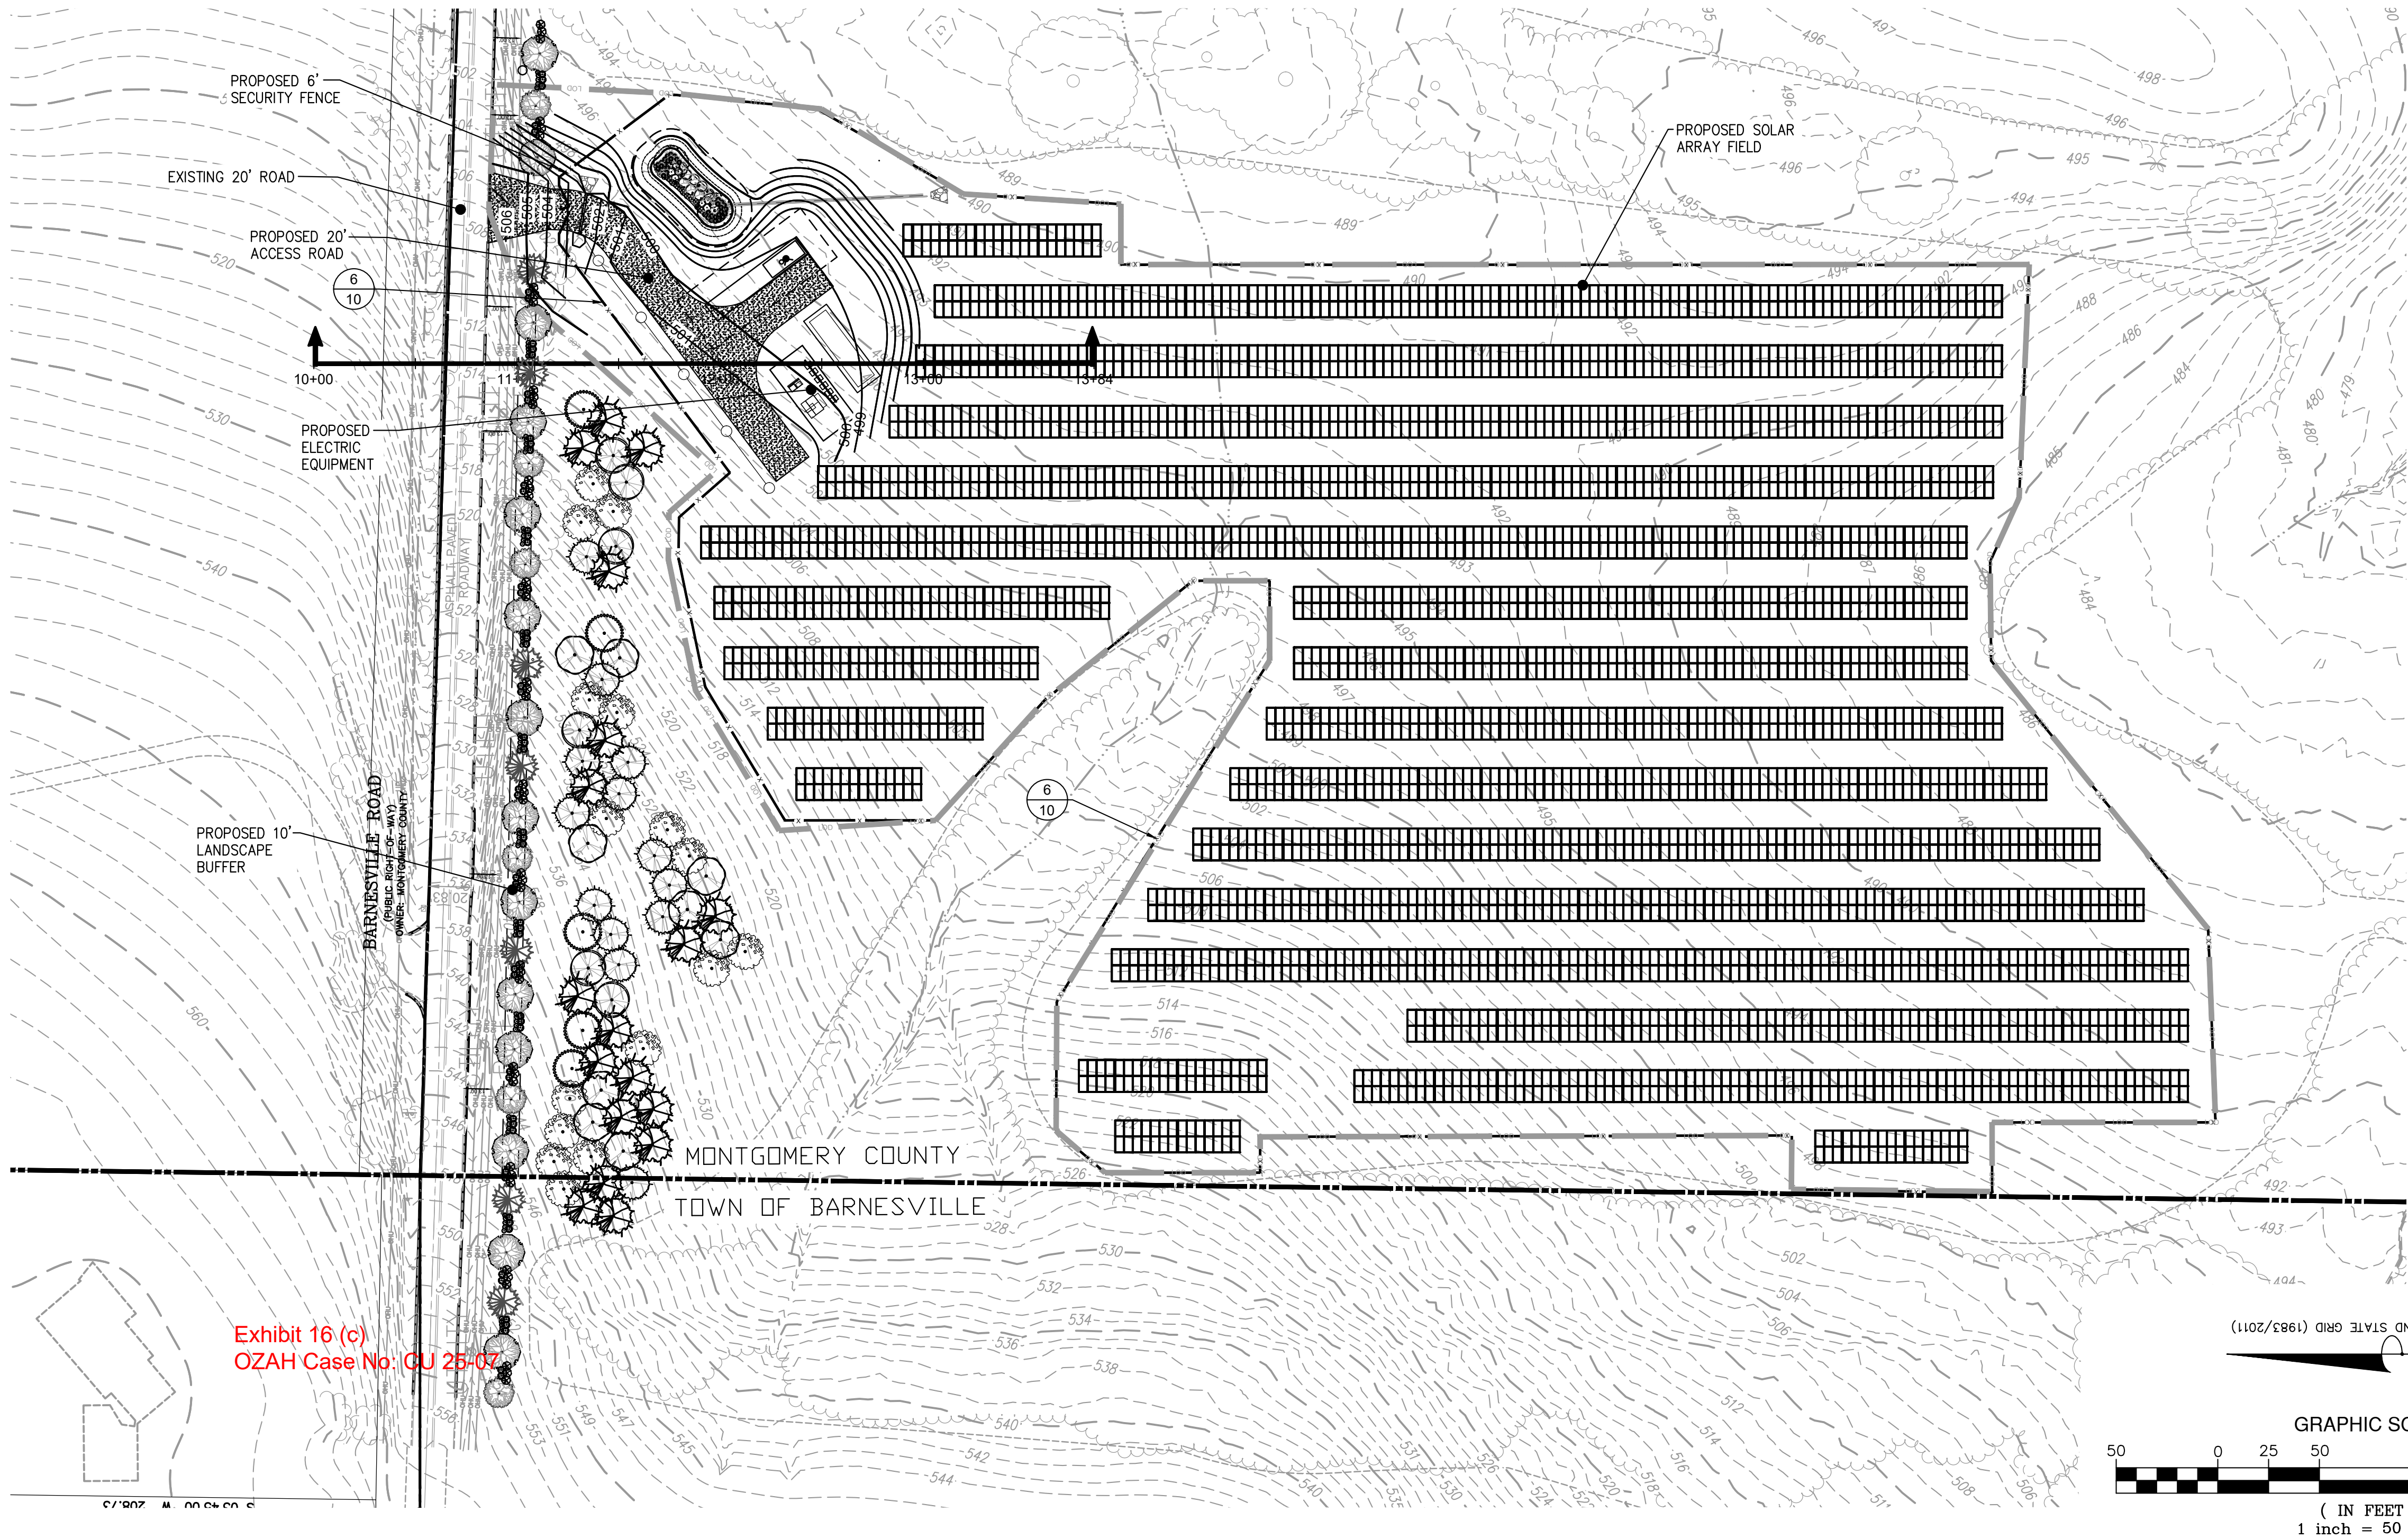


Exhibit 16 (c)
OZAH Case No: CU 25-07

Bowman

Bowman Consulting Group Ltd
13461 Sunrise Valley Drive
Suite 500
Henderson, VA 20171
Phone: (703) 464-1000
Fax: (703) 481-9720
bowman.com

© 2021 Bowman Consulting Group Ltd

SITE SECTION & ELEVATION
MOUNTAIN VALE COMMUNITY SOLAR

17700 BARNESVILLE ROAD, BARNESVILLE MD
WSSC GRID #230NW17, 230NW18, 231NW17 & 230NW18
TAX MAP: CV62, GRID: 0000, PARCEL: P020

MONTGOMERY COUNTY, MARYLAND ELECTION DISTRICT 11

PLAN #295856



05/27/2025

PLAN STATUS

05/27/25 CONDITIONAL USE SITE PLAN

DATE DESCRIPTION

EP EG EP
DESIGN DRAWN CHKD

SCALE H: 1"=50'
V: N/A

JOB No. 140362-01-001

DATE : MAY, 2025

FILE No. 140362-D-CP-001-XSS

SHEET 5 OF 19