




 

M-NCPPC APPROVAL STAMP

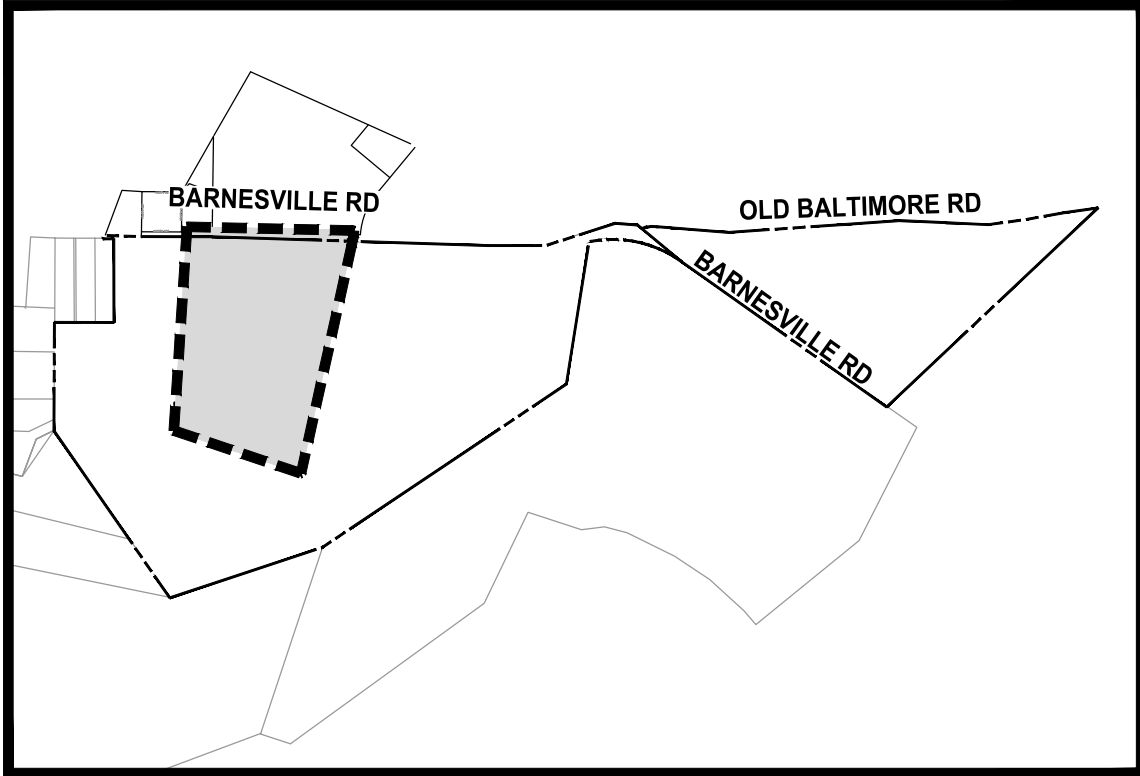


KEY MAP
N.T.S.

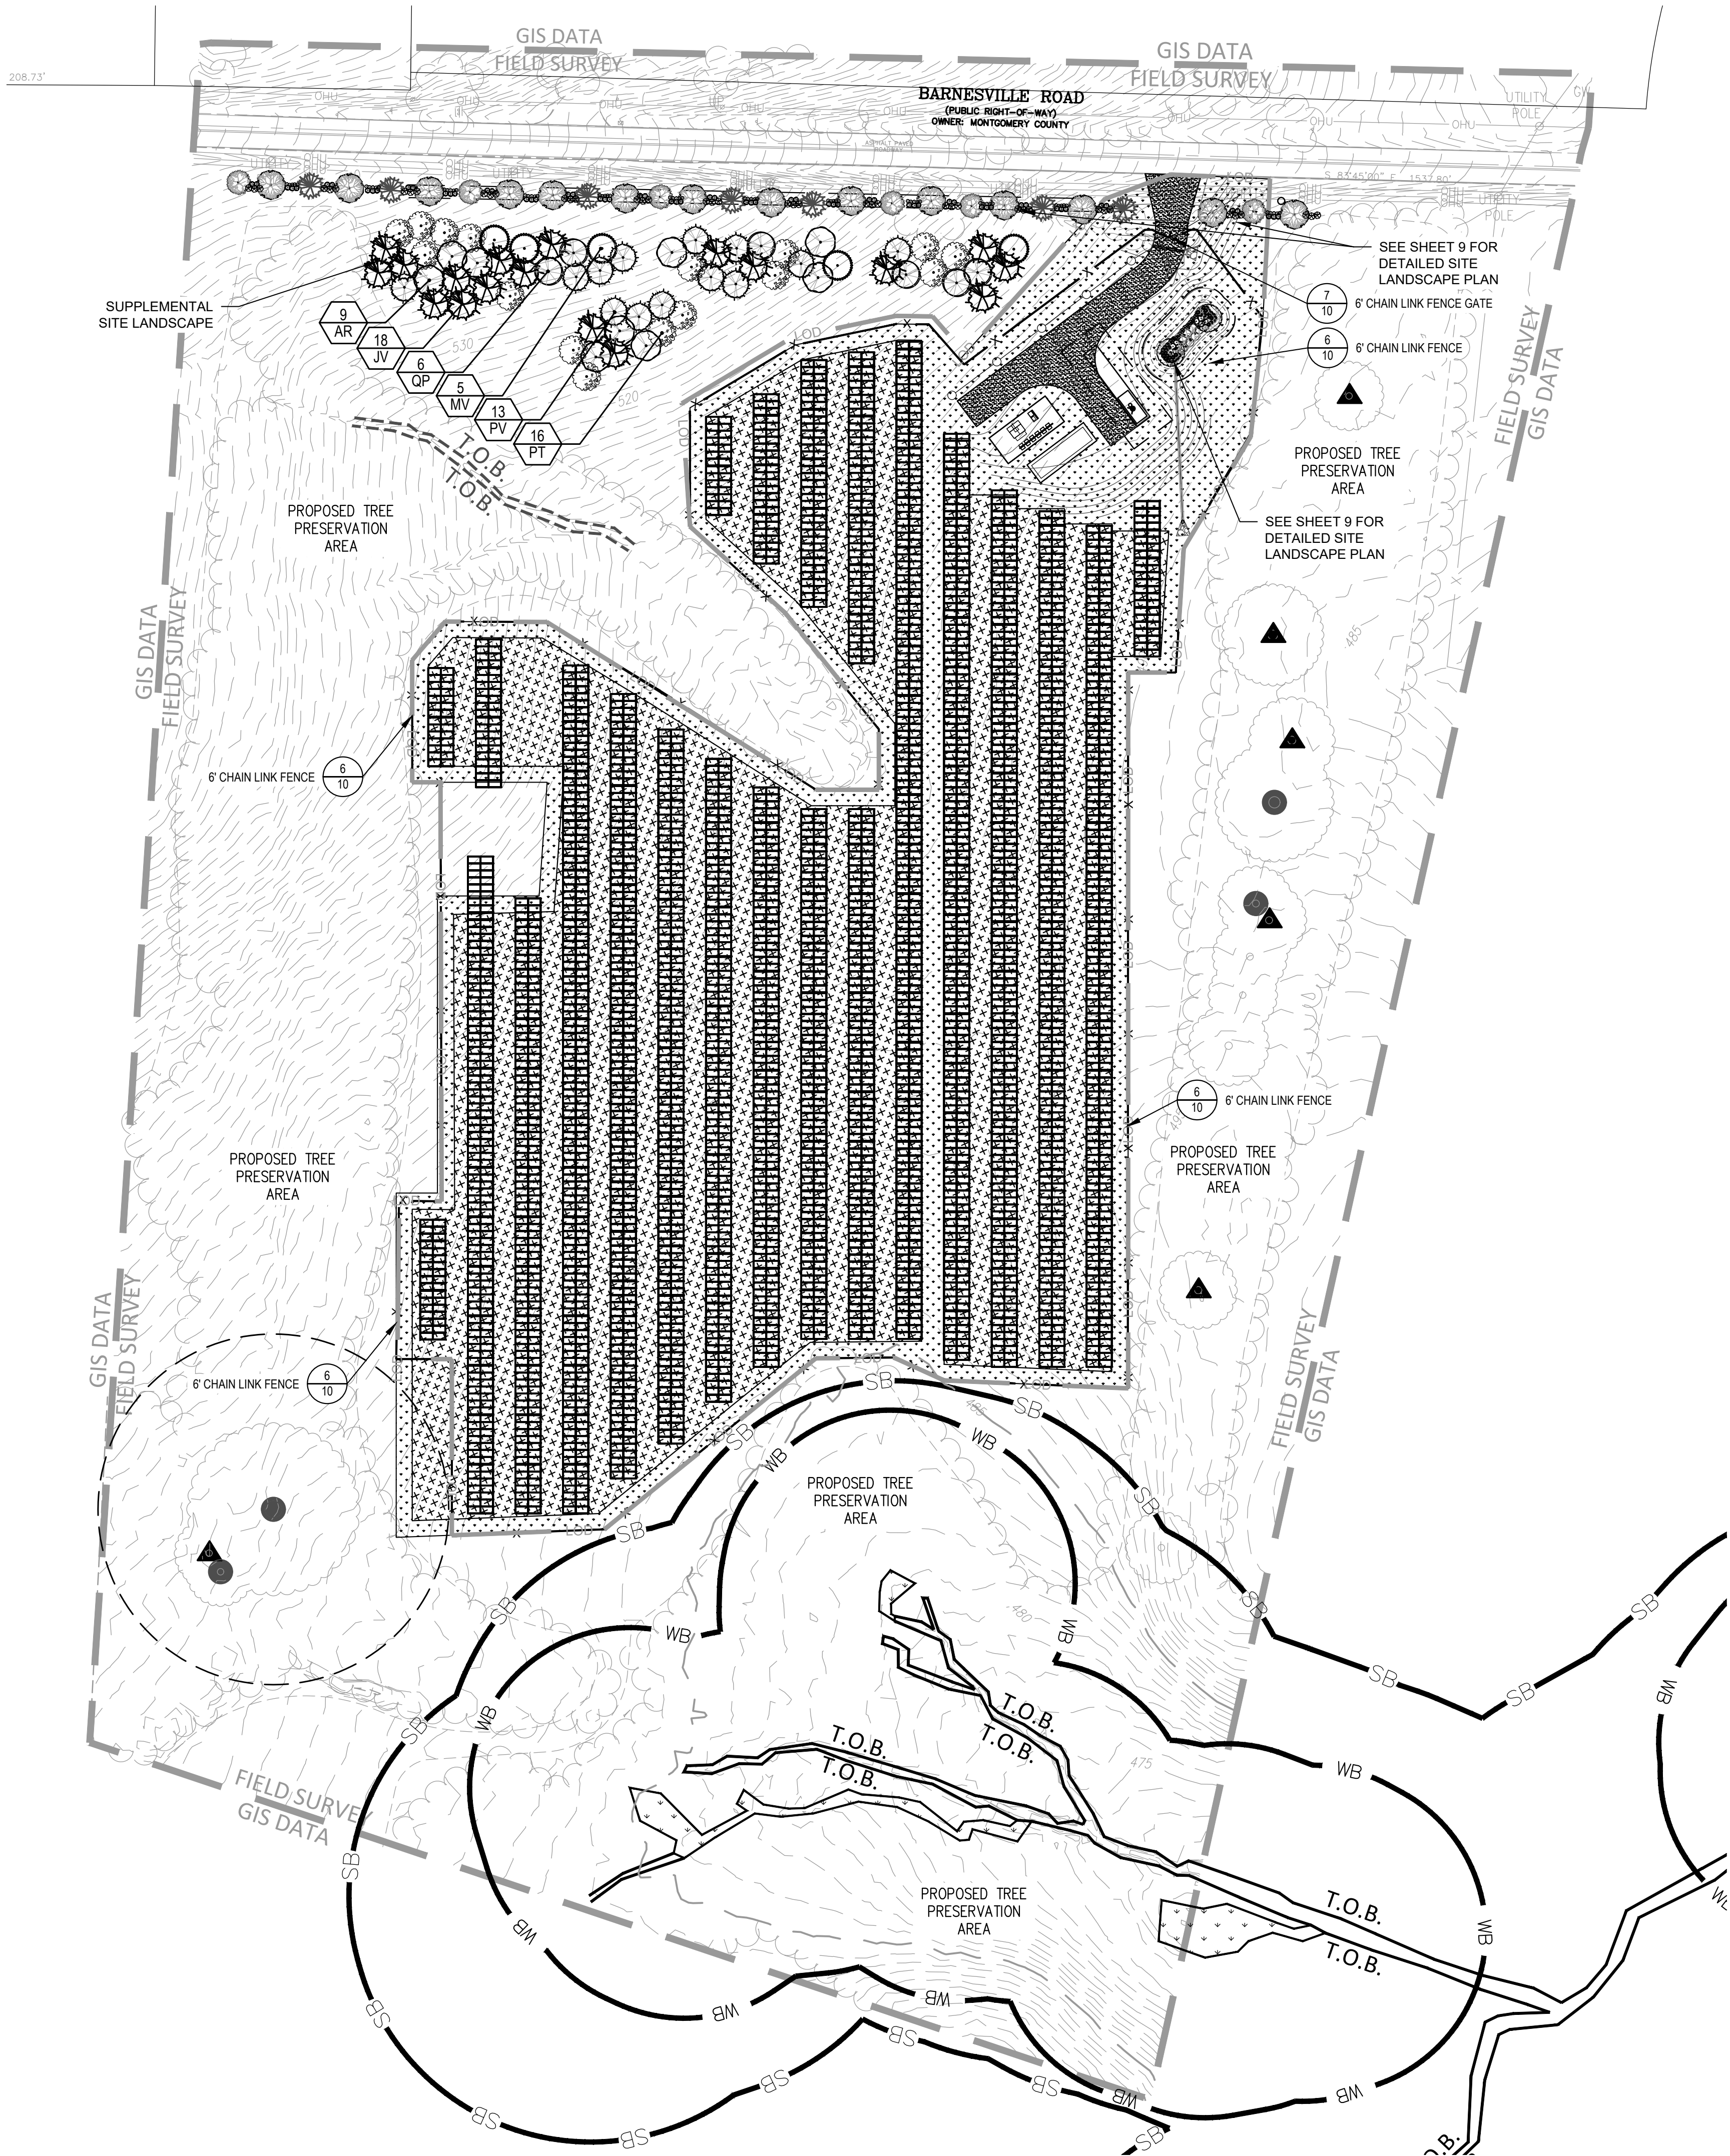

LEGEND

- PROPOSED CANOPY TREE
- PROPOSED EVERGREEN TREE
- PROPOSED UNDERSTORY TREE
- PROPOSED LARGE SHRUB
- PROPOSED MEDIUM SHRUB
- PROPOSED SMALL SHRUB
- PROPOSED TURF GRASS (58,773 S.F. OR 1.35 AC.)
- PROPOSED POLLINATOR SEED MIX (211,915 S.F. OR 4.86 AC.)
- EXISTING PROPERTY BOUNDARY (109.51 AC.)
- EXISTING INDEX CONTOURS
- EXISTING INDEX CONTOURS
- EXISTING STREAM CENTER LINE
- EXISTING PERENNIAL OR INTERMITTENT STREAM (BUFFER SHOWN)
- EXISTING EPHEMERAL STREAM (NO BUFFER REQUIRED)
- EXISTING OVERHEAD UTILITY
- EXISTING STREAM BUFFER
- EXISTING WETLAND BUFFER
- EXISTING TREE OTHER (18–24" CALIPER DBH)
- EXISTING SIGNIFICANT (24–29" CALIPER DBH)
- EXISTING SPECIMEN TREE (30"+ CALIPER DBH)
- EXISTING TREE/FOREST LINE
- EXISTING NONTIDAL PALUSTRINE EMERGENT WETLAND
- PROPOSED LIMITS OF DISTURBANCE
- PROPOSED 6' HEIGHT CHAIN LINK FENCE

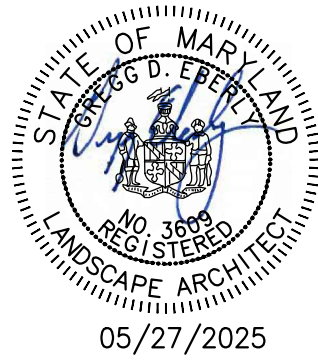

05/27/2025

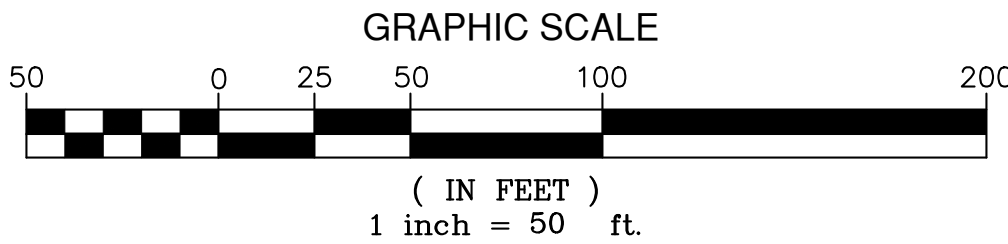


Exhibit 17(a)
OZAH Case No: CU 25-07



05/27/2025

PLAN STATUS	
05/27/25	CONDITIONAL USE SITE PLAN

DATE	DESCRIPTION	
EP	EG	EP
DESIGN	DRAWN	CHKD
SCALE	H: 1"=50'	V: N/A
JOB No.	140362-01-001	
DATE	MAY, 2025	
FILE No.	140362-D-CP-001-LSP	