


M-NOPPC APPROVAL STAMP



BUFFER PLANTING LEGEND

- PROPOSED CANOPY TREE
- PROPOSED UNDERSTORY EVERGREEN TREE
- PROPOSED UNDERSTORY TREE
- PROPOSED LARGE SHRUB
- PROPOSED MEDIUM SHRUB
- PROPOSED SMALL SHRUB

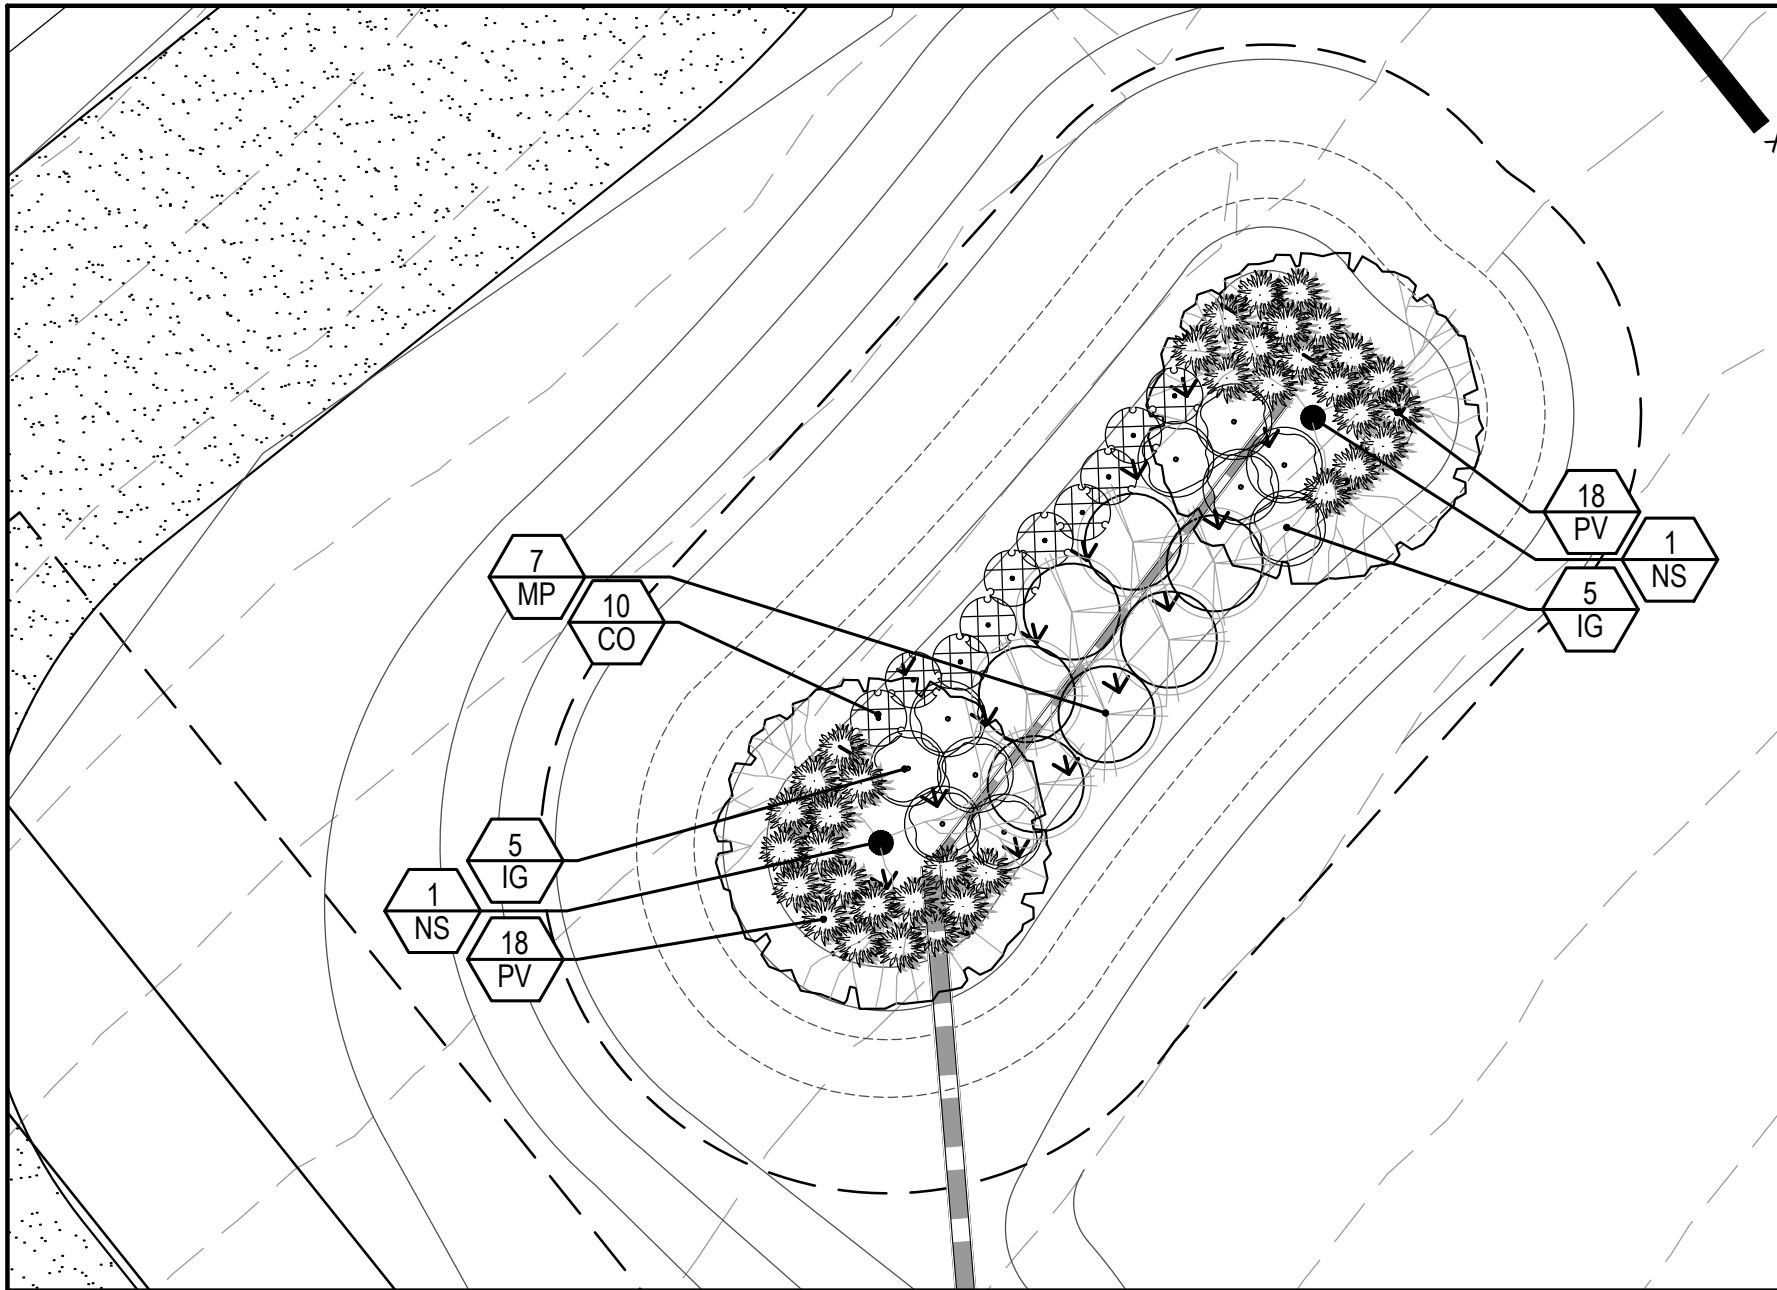

BIORETENTION PLANTING LEGEND

- PROPOSED CANOPY TREE
- PROPOSED LARGE SHRUB
- PROPOSED MEDIUM SHRUB
- PROPOSED GRASSES

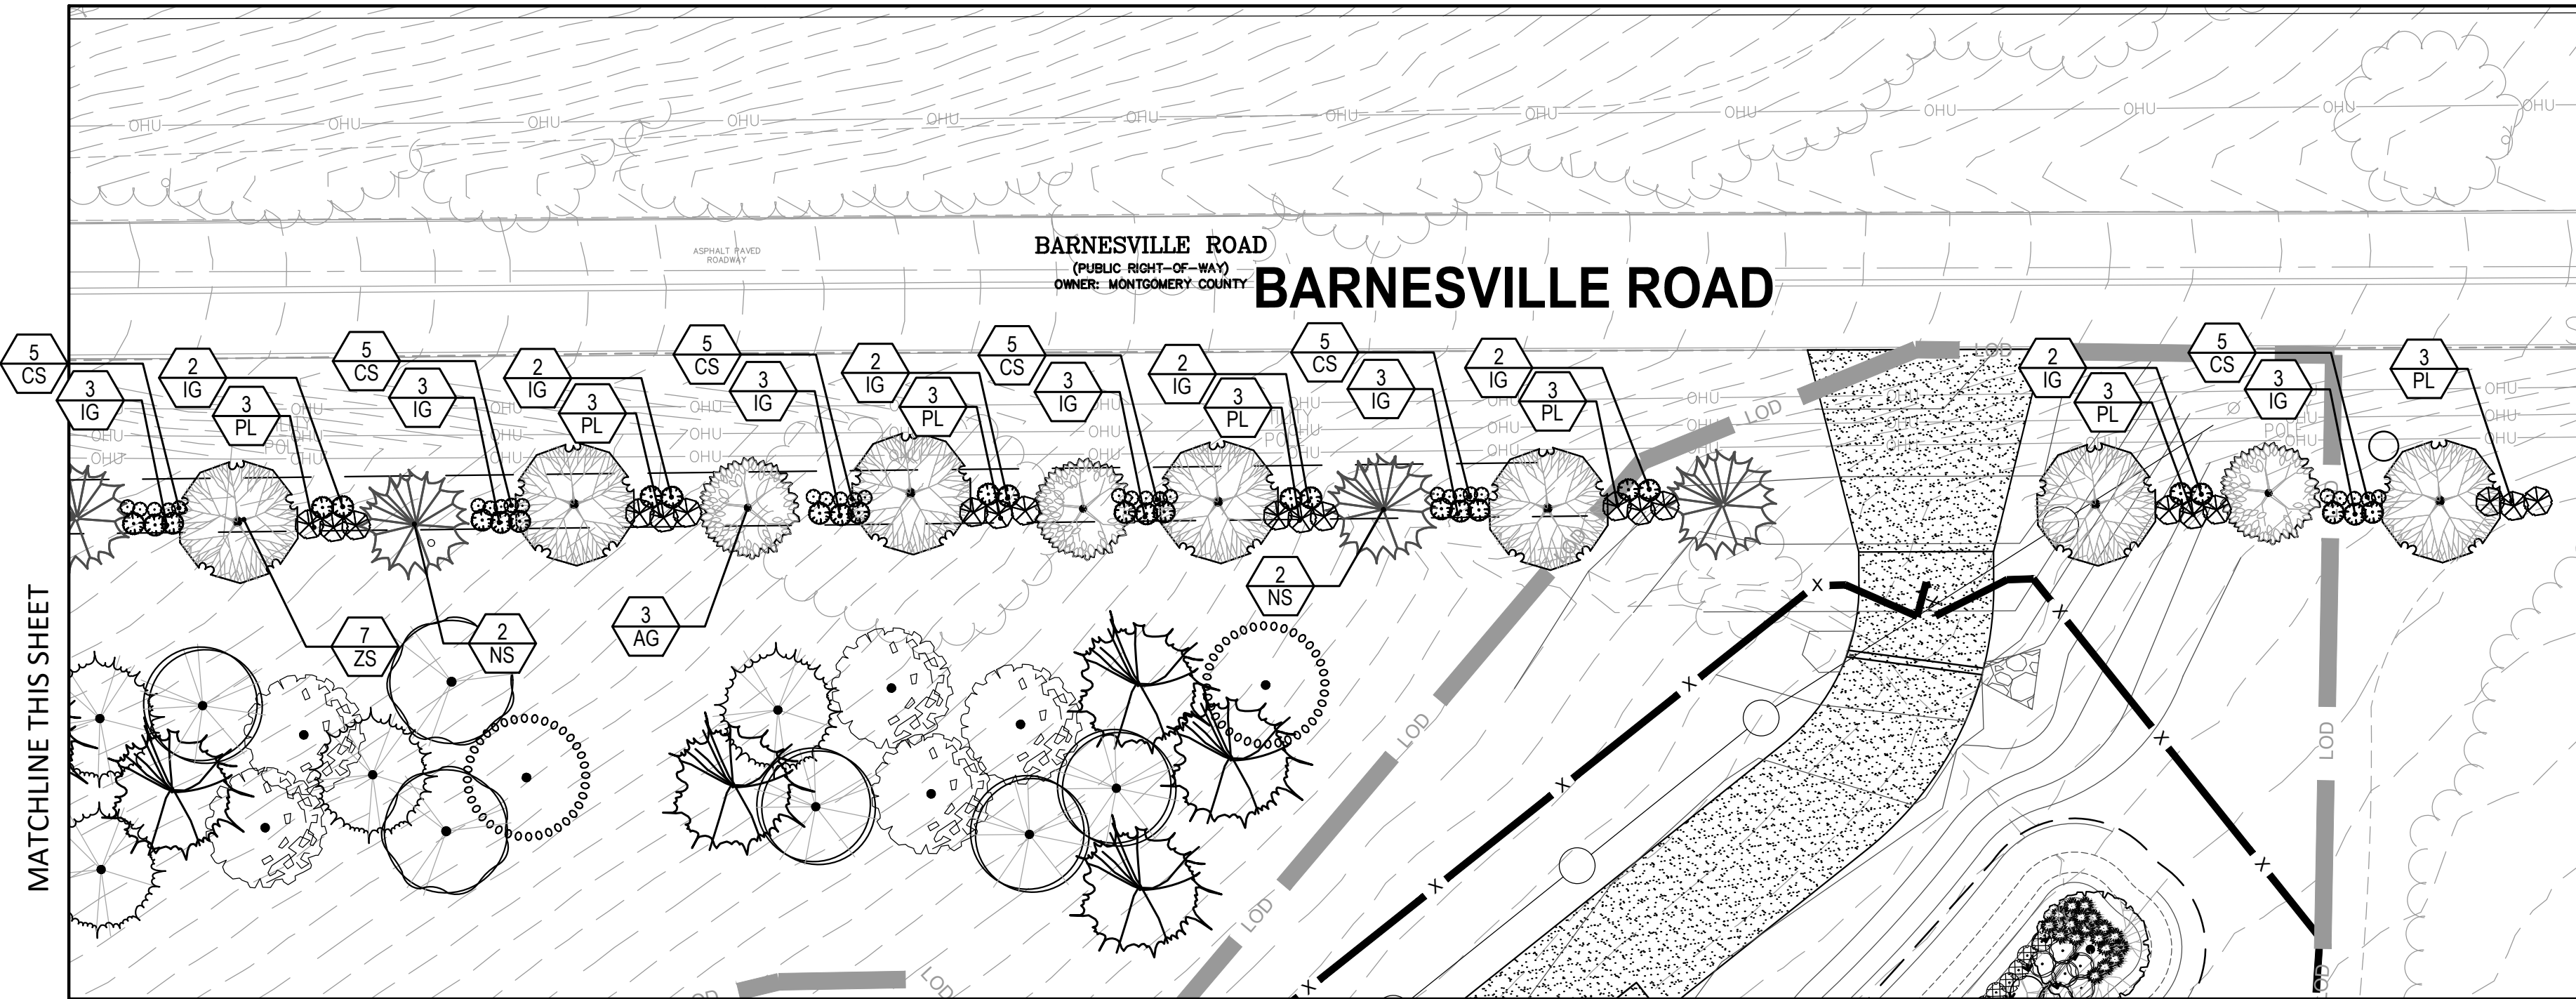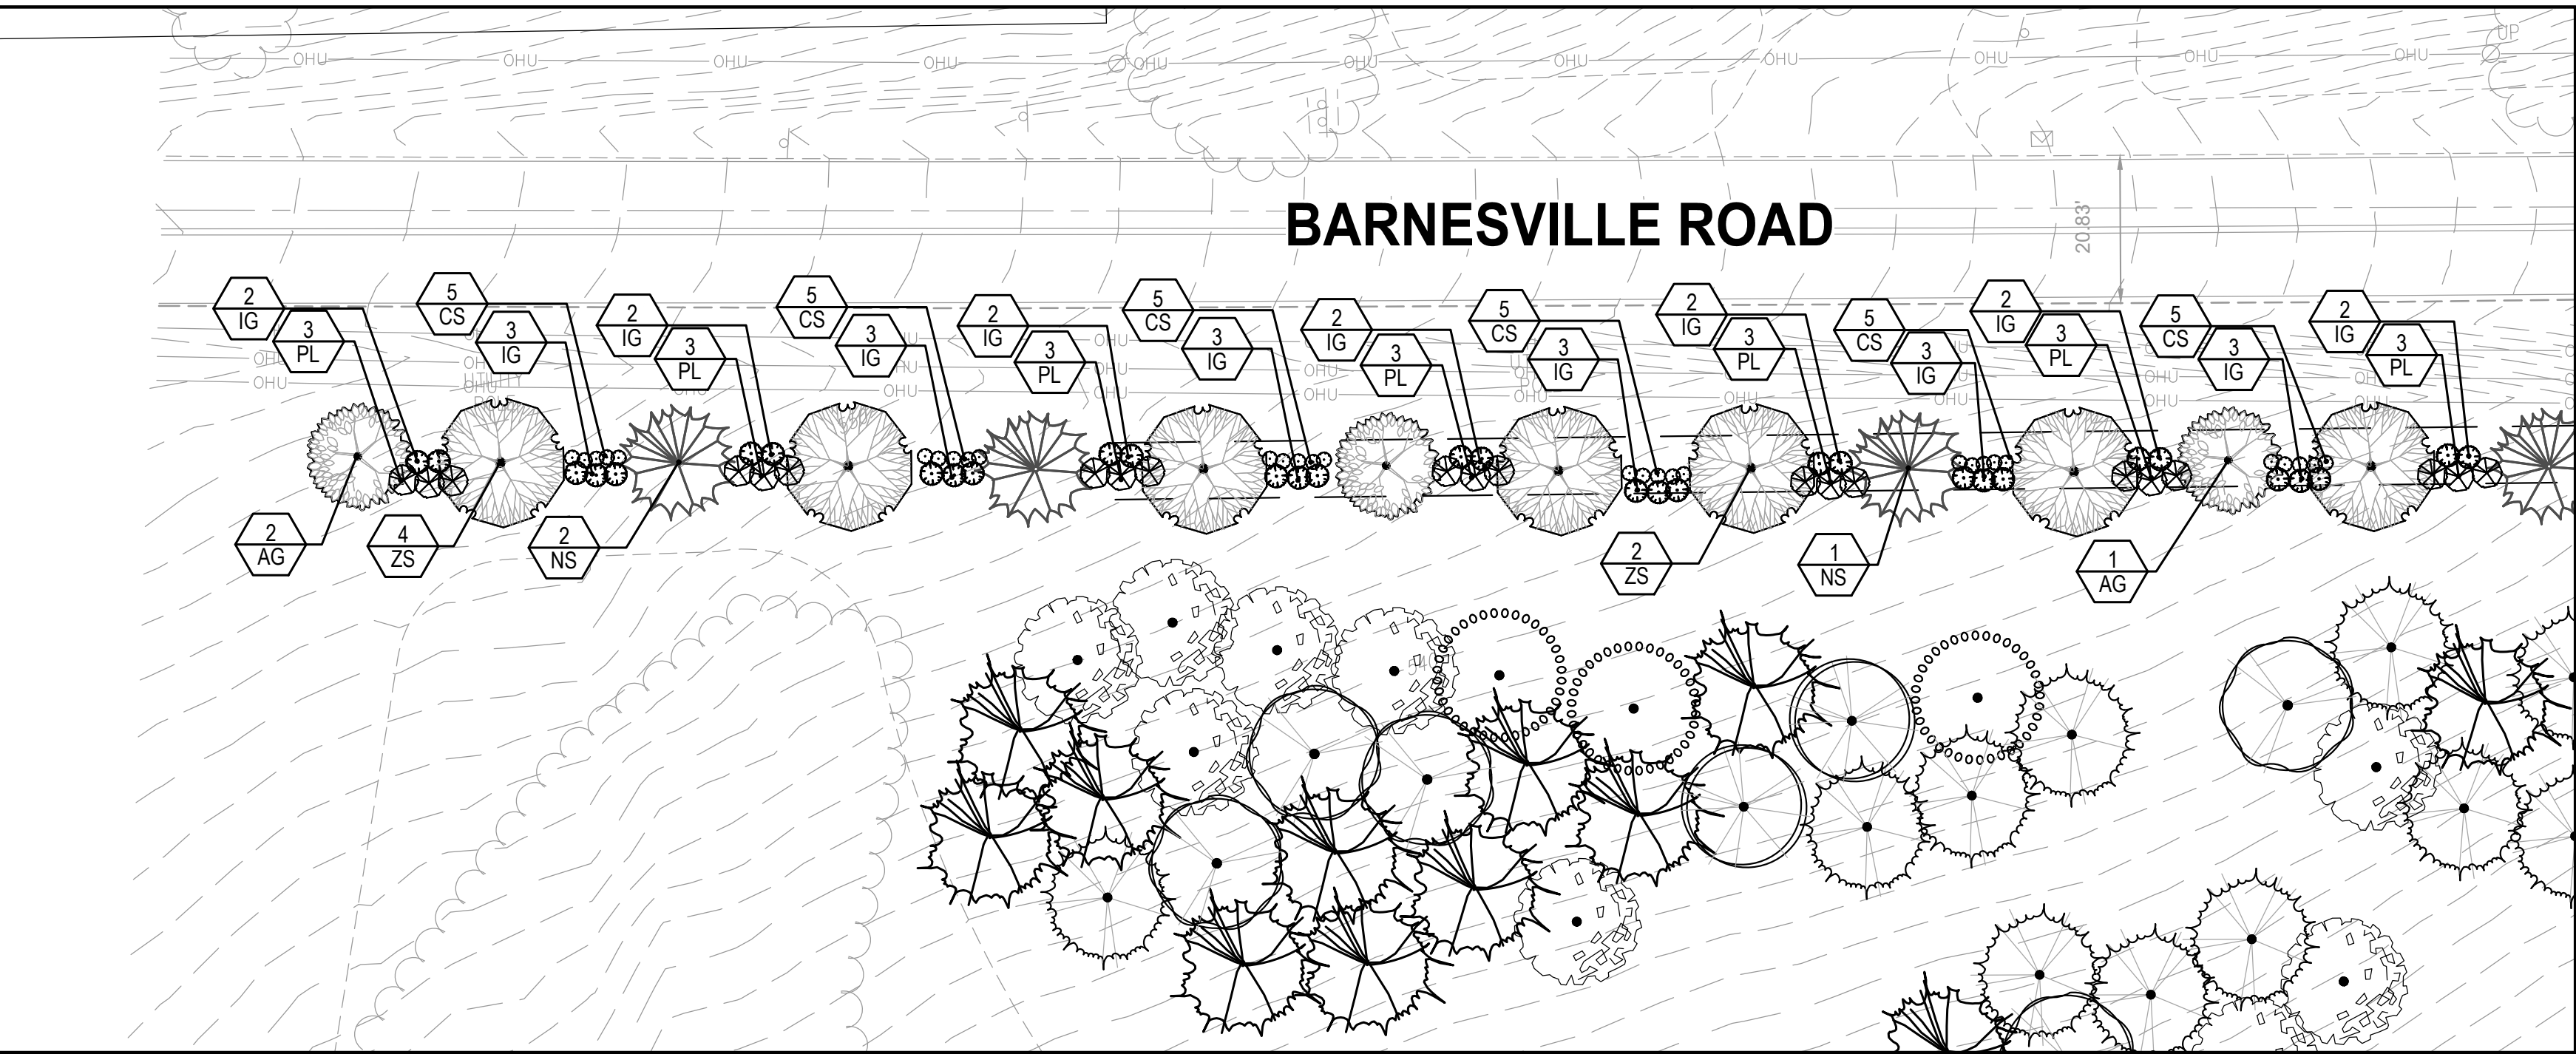

MATCHLINE THIS SHEET

 


Exhibit 17(b)
OZAH Case No: CU 25-07

Bowman

Bowman Consulting Group Ltd
13461 Sunrise Valley Drive
Suite 500
Herndon, VA 20171
Phone: (703) 464-1000
Fax: (703) 461-9720
bowman.com

DETAILED SITE LANDSCAPE PLAN
MOUNTAIN VALE COMMUNITY SOLAR
17700 BARNESVILLE ROAD, BARNESVILLE MD
WSSC GRID #230NW17, 230NW18, 231NW17 & 230NW18
TAX MAP: CV62, GRID: 0000, PARCEL: P020
MONTGOMERY COUNTY, MARYLAND

PLAN #295856



05/27/2025		
PLAN STATUS		
05/27/25	CONDITIONAL USE SITE PLAN	
DATE	DESCRIPTION	
EP	EG	EP
DESIGN	DRAWN	CHKD
SCALE	H: 1" = 20' V: N/A	
JOB No. 140362-01-001		
DATE : MAY, 2025		
FILE No. 140362-D-CP-001-LSP		
SHEET	9	OF 19