
Exhbit 18 OZAH Case No : CU 26-01

PROFESSIONAL CERTIFICATION
I CERTIFY THAT THESE DOCUMENTS WERE PREPARED OR APPROVED BY
ME, AND THAT I AM A DULY LICENSED ARCHITECT UNDER THE LAWS OF THE
STATE OF MARYLAND, LICENSE NUMBER 15693, EXPIRATION DATE: 2-27-2027

BASEMENT = 1,920 SF FIRST FLOOR = 1,500 SF SECOND FLOOR = 1,165 SF TOTAL SF = 4,585 SF

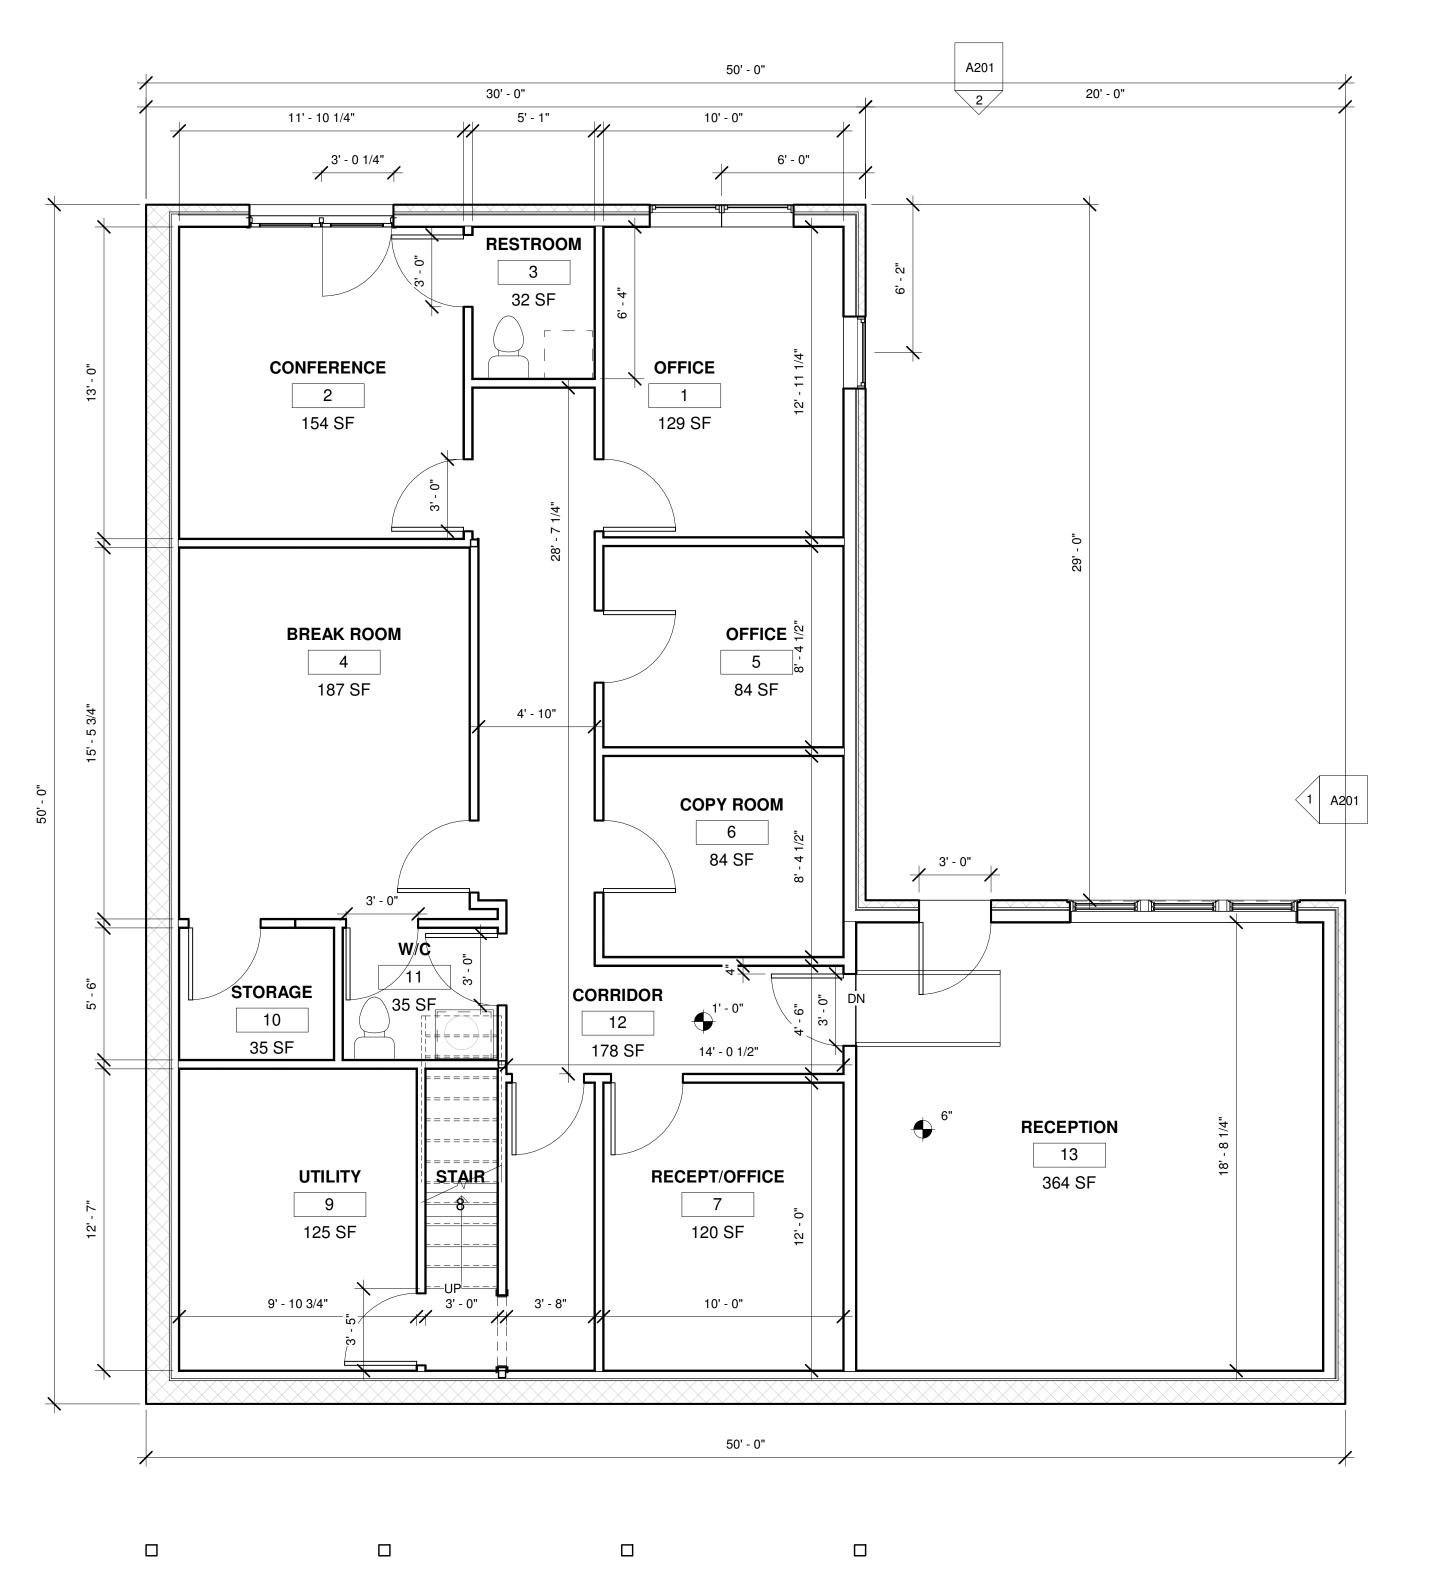

Allen & DeLalio *Architects*

Residential & Commercial Design Olney, Maryland

nancydelalio@gmail.com

240-671-9849

Address Phone Fax e-mail Address Address Phone Fax e-mail



EXISTING CONDITIONS

No.	Description	Date

KOREAN COMMUNITY SERVICES CENTER
700 BUCKINGHAM DRIVE
SILVER SPRING, MD20901

LOWER LEVEL

Project Number Project number 09.09.2025 Drawn by Checked by Checker


A101

1/4" = 1'-0" Scale

1 Lower Level 1/4" = 1'-0"

PROFESSIONAL CERTIFICATION
I CERTIFY THAT THESE DOCUMENTS WERE PREPARED OR APPROVED BY
ME, AND THAT I AM A DULY LICENSED ARCHITECT UNDER THE LAWS OF THE
STATE OF MARYLAND, LICENSE NUMBER 15693, EXPIRATION DATE: 2-27-2027

BASEMENT = 1,920 SF FIRST FLOOR = 1,500 SF SECOND FLOOR = 1,165 SF TOTAL SF = 4,585 SF

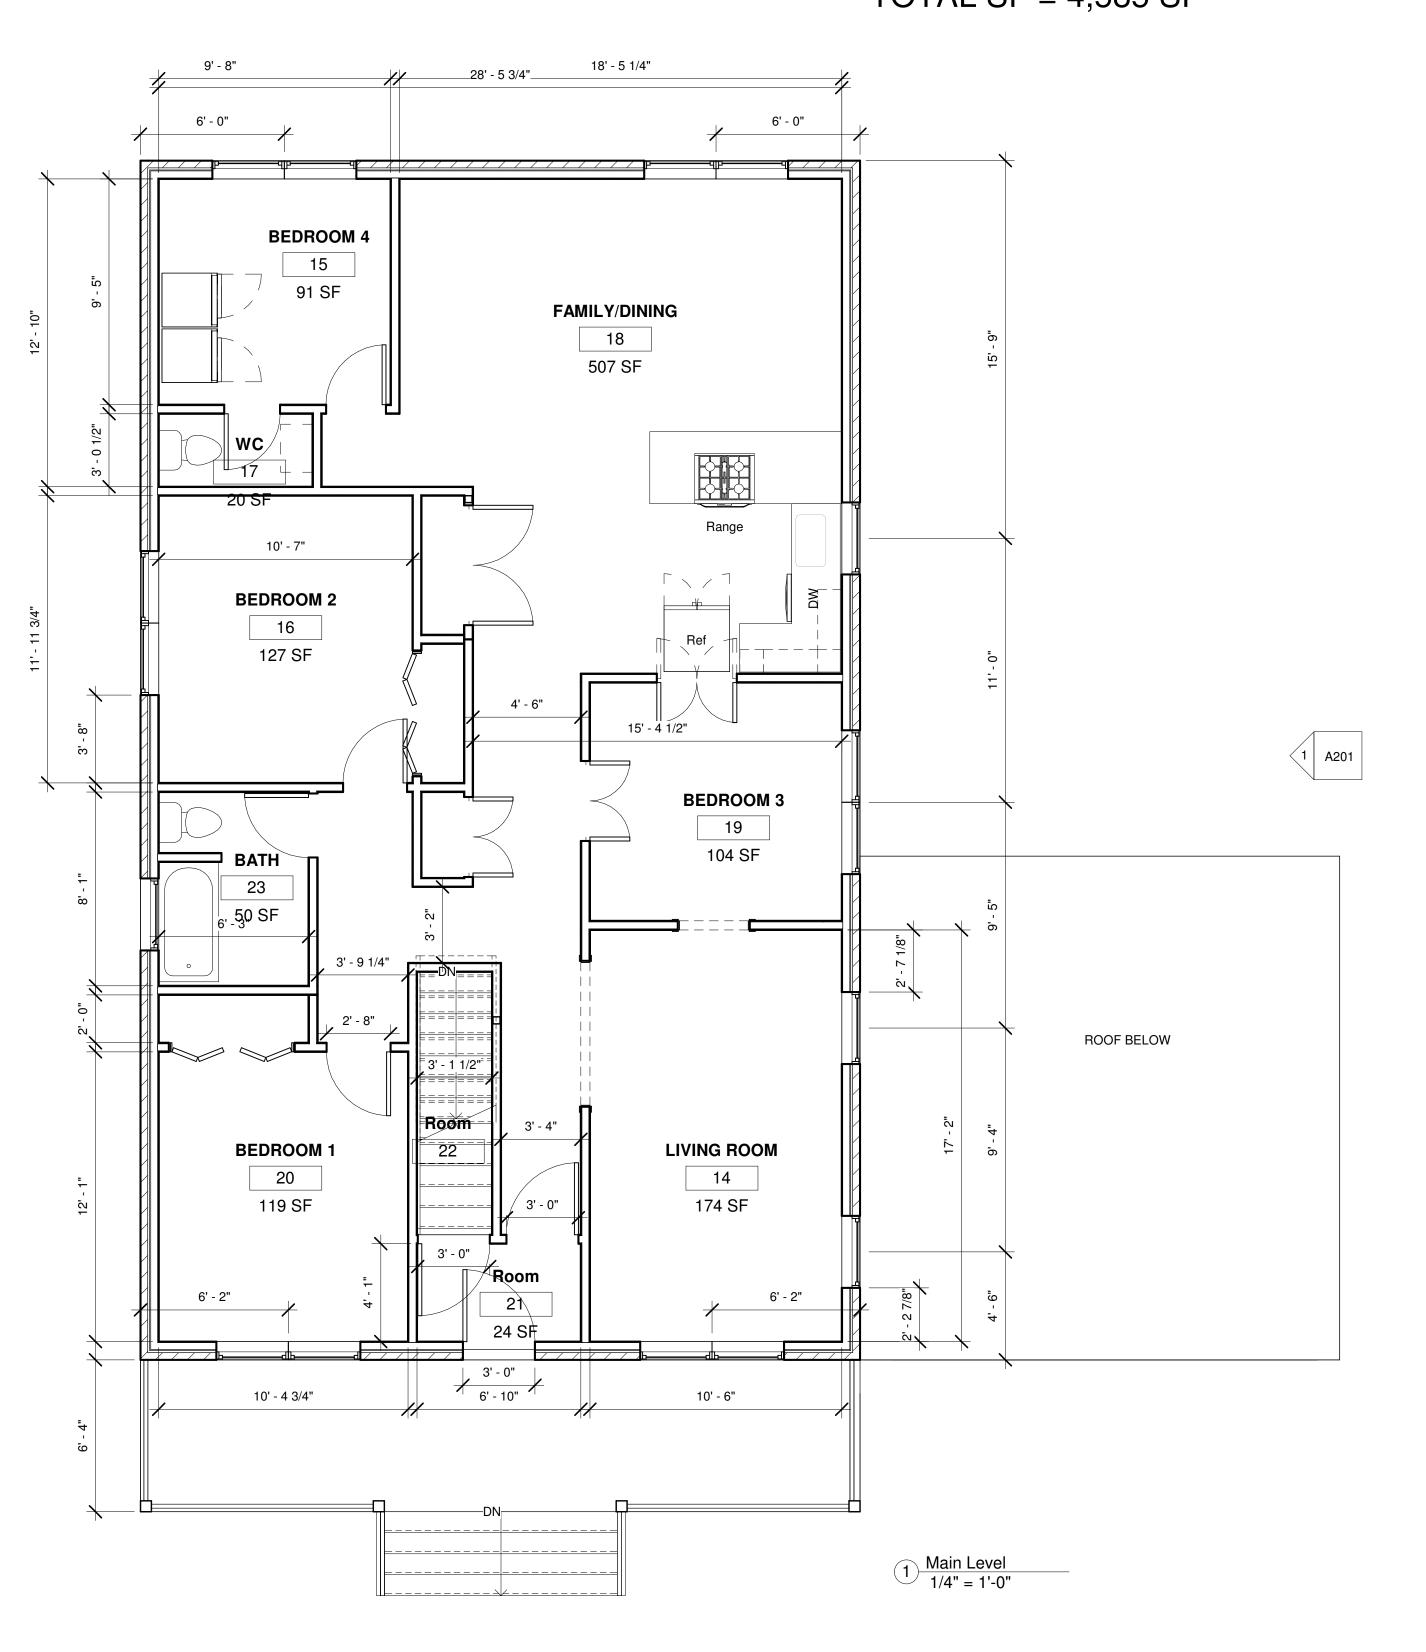

Allen & DeLalio *Architects*

Residential & Commercial
Design
Olney, Maryland
240-671-9849

nancydelalio@gmail.com

Consultant Address Address Phone Fax e-mail		
Consultant Address Address Phone Fax e-mail		
Consultant Address Address Phone Fax e-mail		



EXISTING CONDITIONS

No.	Description	Date

KOREAN COMMUNITY
SERVICES CENTER
700 BUCKINGHAM DRIVE
SILVER SPRING, MD20901

MAIN LEVEL

Project number	Project Number
Date	09.09.2025
Drawn by	Author
Checked by	Checker


A102

Scale

1/4" = 1'-0"

PROFESSIONAL CERTIFICATION
I CERTIFY THAT THESE DOCUMENTS WERE PREPARED OR APPROVED BY
ME, AND THAT I AM A DULY LICENSED ARCHITECT UNDER THE LAWS OF THE
STATE OF MARYLAND, LICENSE NUMBER 15693, EXPIRATION DATE: 2-27-2027

BASEMENT = 1,920 SF FIRST FLOOR = 1,500 SF SECOND FLOOR = 1,165 SF TOTAL SF = 4,585 SF

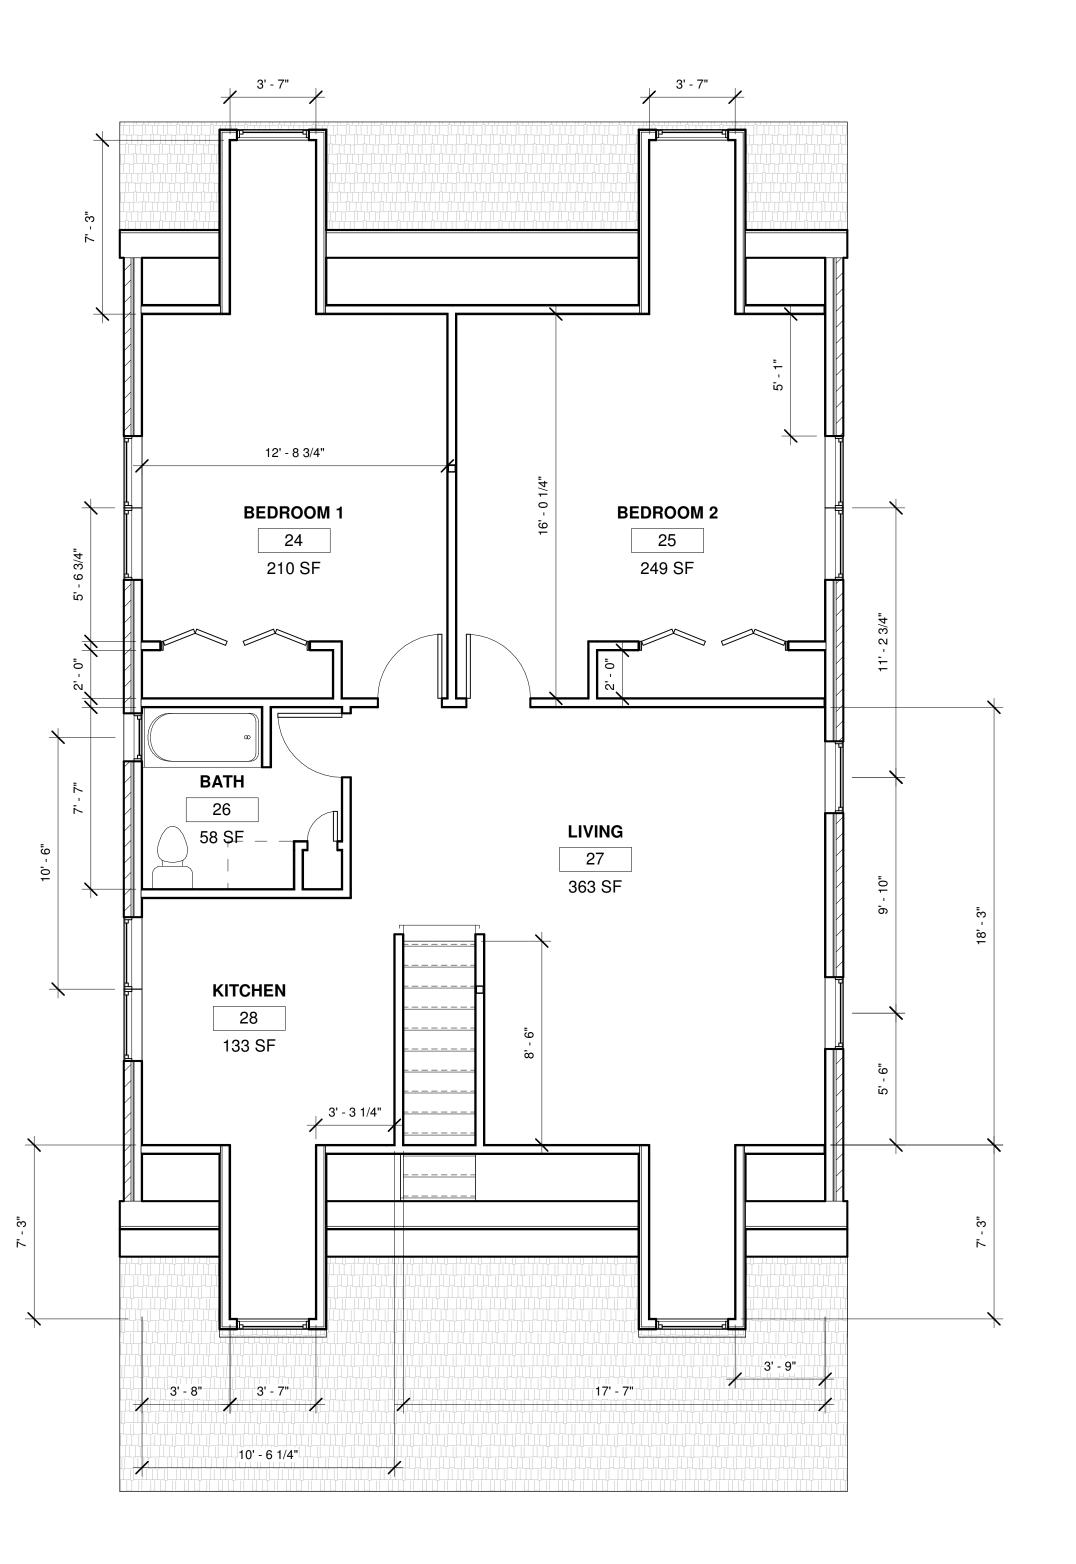



Allen & DeLalio *Architects*

Residential & Commercial
Design
Olney, Maryland
240-671-9849

nancydelalio@gmail.com

Consultant Address Address Phone Fax e-mail	
Consultant Address Address Phone Fax e-mail	
Consultant Address Address Phone Fax e-mail	
	Address Address Phone Fax e-mail Consultant Address Address Phone Fax e-mail Consultant Address Phone Fax e-mail Consultant Address Address Address Address Address Address Address



EXISTING CONDITIONS

No.	Description	Date
140.	Description	Date

KOREAN COMMUNITY
SERVICES CENTER
700 BUCKINGHAM DRIVE
SILVER SPRING, MD20901

UPPER LEVEL

Project number	Project Number
Date	09.09.2025
Drawn by	Author
Checked by	Checker

A103

Scale 1/4" = 1'-0"

PROFESSIONAL CERTIFICATION
I CERTIFY THAT THESE DOCUMENTS WERE PREPARED OR APPROVED BY
ME, AND THAT I AM A DULY LICENSED ARCHITECT UNDER THE LAWS OF THE
STATE OF MARYLAND, LICENSE NUMBER 15693, EXPIRATION DATE: 2-27-2027

Allen & DeLalio *Architects*

Residential & Commercial Design Olney, Maryland 240-671-9849

nancydelalio@gmail.com





EXISTING CONDITIONS

No.	Description	Date

KOREAN COMMUNITY SERVICES CENTER 700 BUCKINGHAM DRIVE SILVER SPRING, MD20901

ELEVATIONS


Drawn by Checked by	Author Checker
·	


Scale

1/8" = 1'-0"

Upper Level 19' - 0" LINE OF GRADE Lower Level 1' - 0" 3 FRONT ELEVATION 1/8" = 1'-0"



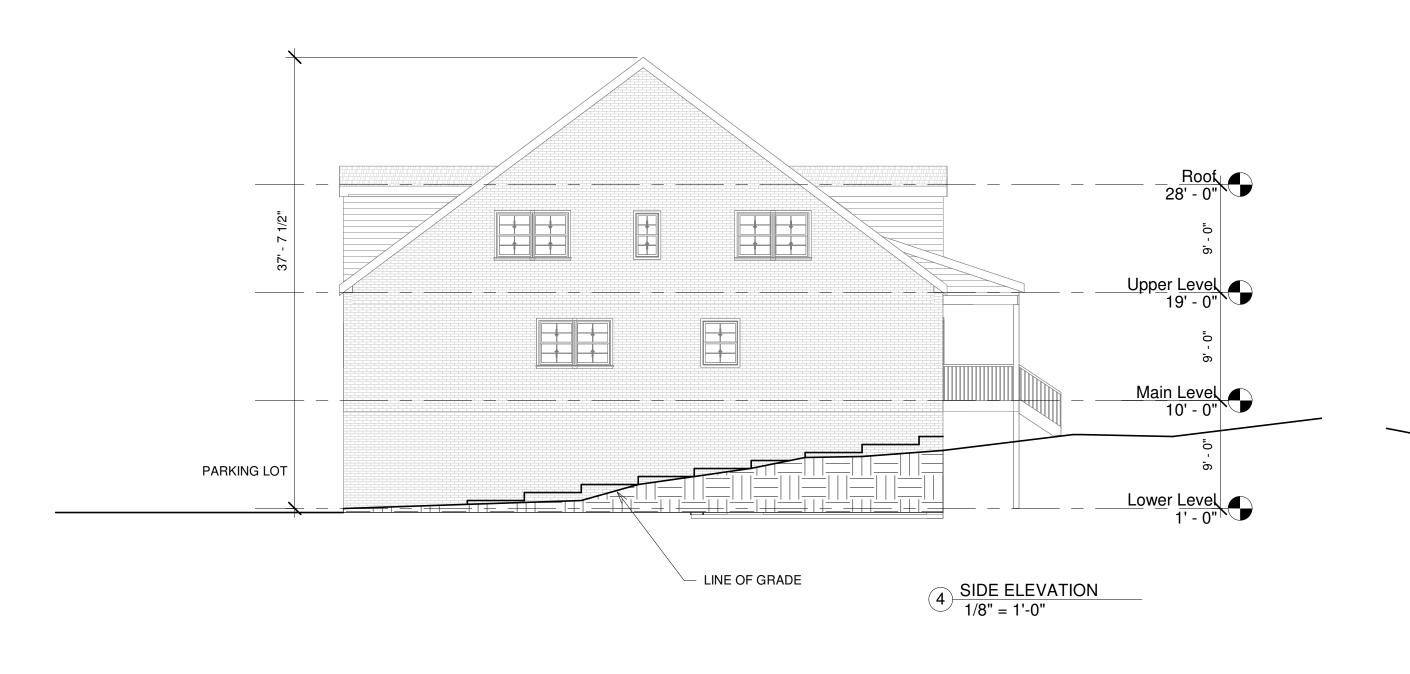

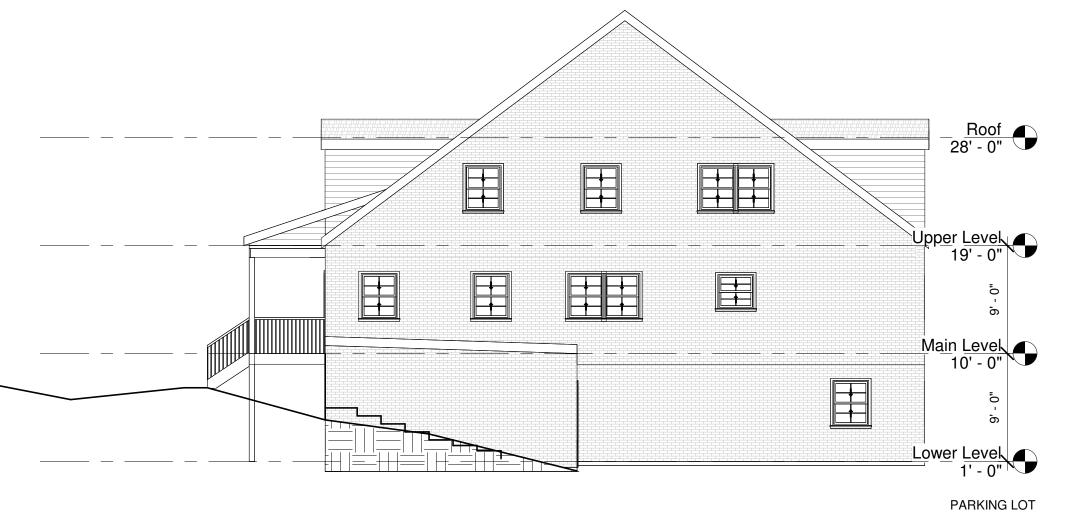

1 BUCKINGHAM ELEVATION 1/8" = 1'-0"