



Maryland Department of Transportation
STATE HIGHWAY ADMINISTRATION
PLANS OF PROPOSED HIGHWAY
S.H.A. CONTRACT NO. MO5935270
FEDERAL AID PROJECT NO.
MD 355 AND CEDAR LANE – BRAC INTERSECTION
ROADWAY WIDENING & RECONSTRUCTION

I / WE HEREBY CERTIFY THAT ANY CLEARING, GRADING, CONSTRUCTION AND/OR DEVELOPMENT WILL BE DONE PURSUANT TO THIS PLAN, AND THAT ANY RESPONSIBLE PERSONNEL INVOLVED IN THE CONSTRUCTION PROJECT WILL HAVE A CERTIFICATE OF ATTENDANCE AT A MARYLAND DEPARTMENT OF THE ENVIRONMENT APPROVED TRAINING PROGRAM FOR THE CONTROL OF SEDIMENT AND EROSION BEFORE BEGINNING THE PROJECT. I / WE HEREBY AUTHORIZE THE RIGHT OF ENTRY FOR PERIODIC ON-SITE EVALUATION BY STATE OF MARYLAND, DEPARTMENT OF THE ENVIRONMENT, COMPLIANCE INSPECTORS.

DEPUTY ADMINISTRATOR - PLANNING AND ENGINEERING
ENGINEERING, REAL ESTATE AND ENVIRONMENT

CENTURY
ENGINEERING
CONSULTING ENGINEERS - PLANNERS
10710 GILROY ROAD
HUNT VALLEY, MD 21031

SURVEY
BOOK NO.

R10000@hp.com or 32207-00 HPAC-MEMEX • Order Line: [800-441-4444](tel:800-441-4444) • Contact: 10000@hp.com or 10000@hp.com
 Monday, April 04, 2000 AT 10:47 AM

INDEXED

INDEX OF SHEETS

DRAWING NO.	DESCRIPTION	SHEET NO.	DRAWING NO.	DESCRIPTION	SHEET NO.	DRAWING NO.	DESCRIPTION
1	TITLE SHEET						
2	INDEX OF SHEETS						
3	ABBREVIATIONS, CONVENTIONAL SIGNS & SOILS LEGEND						
4-7	TYPICAL SECTIONS						
8	PAVEMENT DETAILS						
9	SIDEWALK RAMP & CURB DETAILS						
10-13	GEOMETRY SHEETS						
14	SHEET NOT USED						
15	INTERSECTION DETAIL - MD. 355 (ROCKVILLE PIKE) & WILSON DRIVE						
16	INTERSECTION DETAIL - MD. 355 (ROCKVILLE PIKE) & NIH CMV, NORTH DRIVE						
17	INTERSECTION DETAIL - MD. 355 (ROCKVILLE PIKE) & NORTHWOOD ROAD						
18	INTERSECTION DETAIL - MD. 355 (ROCKVILLE PIKE) & NIH NORTH DRIVE SECURITY ENTRANCE						
19	INTERSECTION DETAIL - MD. 355 (ROCKVILLE PIKE) & STONE RIDGE SCHOOL ENTRANCE						
20	INTERSECTION DETAIL - MD. 355 (ROCKVILLE PIKE) & CEDAR LANE						
21	INTERSECTION DETAIL - WEST CEDAR LANE & EAST DRIVE						
22	INTERSECTION DETAIL - CEDAR LANE & STONE RIDGE SCHOOL ENTRANCE STA. 42+42 RT.						
23	INTERSECTION DETAIL - CEDAR LANE & STONE RIDGE SCHOOL ENTRANCE STA. 45+60 RT.						
ROADWAY PLANS							
24	ROADWAY PLAN - MD. 355 (ROCKVILLE PIKE) - STA. 330+50 TO STA. 337+50						
25	ROADWAY PLAN NOTES & CHARTS - MD. 355 (ROCKVILLE PIKE) - STA. 330+50 TO STA. 337+50						
26	ROADWAY PLAN - MD. 355 (ROCKVILLE PIKE) - STA. 337+50 TO STA. 344+25						
27	ROADWAY PLAN NOTES & CHARTS - MD. 355 (ROCKVILLE PIKE) - STA. 337+50 TO STA. 344+25						
28	ROADWAY PLAN - MD. 355 (ROCKVILLE PIKE) - STA. 344+25 TO STA. 350+50						
29	ROADWAY PLAN NOTES & CHARTS - MD. 355 (ROCKVILLE PIKE) - STA. 344+25 TO STA. 350+50						
30	ROADWAY PLAN - MD. 355 (ROCKVILLE PIKE) - STA. 350+50 TO STA. 355+00						
31	ROADWAY PLAN NOTES & CHARTS - MD. 355 (ROCKVILLE PIKE) - STA. 350+50 TO STA. 355+00						
32	ROADWAY PLAN - WEST CEDAR LANE - STA. 28+00 TO STA. 33+00						
33	ROADWAY PLAN - NOTES & CHARTS - WEST CEDAR LANE - STA. 28+00 TO STA. 33+00						
34	ROADWAY PLAN - CEDAR LANE - STA. 36+25 TO STA. 43+00						
35	ROADWAY PLAN - NOTES & CHARTS - CEDAR LANE - STA. 36+25 TO STA. 43+00						
36	ROADWAY PLAN - CEDAR LANE - STA. 43+00 TO STA. 46+16						
37	ROADWAY PLAN - NOTES & CHARTS - CEDAR LANE - STA. 43+00 TO STA. 46+16						
38	SHEET NOT USED						
TRAFFIC CONTROL PLANS							
39	MAINTENANCE OF TRAFFIC PLAN - PHASE 1A						
40	MAINTENANCE OF TRAFFIC PLAN - PHASE 1A						
41	MAINTENANCE OF TRAFFIC PLAN - PHASE 1A						
42	MAINTENANCE OF TRAFFIC PLAN - PHASE 1B						
43	MAINTENANCE OF TRAFFIC PLAN - PHASE 1B						
44	MAINTENANCE OF TRAFFIC PLAN - PHASE 1B						
45	MAINTENANCE OF TRAFFIC PLAN - PHASE 1B						
46	MAINTENANCE OF TRAFFIC PLAN - PHASE 2						
47	MAINTENANCE OF TRAFFIC PLAN - PHASE 2						
48	MAINTENANCE OF TRAFFIC PLAN - PHASE 2						
49	MAINTENANCE OF TRAFFIC PLAN - PHASE 2						
50	MAINTENANCE OF TRAFFIC PLAN - PHASE 3						
51	MAINTENANCE OF TRAFFIC PLAN - PHASE 3						
52	MAINTENANCE OF TRAFFIC PLAN - PHASE 3						
53	MAINTENANCE OF TRAFFIC PLAN - PHASE 3						
54	MOT - TRAFFIC SIGNAL PLAN - PHASE 1A (WILSON DRIVE)						
55	MOT - GENERAL INFORMATION SHEET (WILSON DRIVE)						
56	SHEET NOT USED						
57	SHEET NOT USED						
58	MOT - TRAFFIC SIGNAL PLAN - PHASE 1B (NORTH WOOD DRIVE)						
59	MOT - GENERAL INFORMATION SHEET (NORTH WOOD DRIVE)						
60	TRAFFIC SIGNAL PLAN - MOT PHASE 1B (CEDAR LANE)						
61	GENERAL INFORMATION SHEET						
62	TRAFFIC SIGNAL PLAN - MOT PHASE 2 (CEDAR LANE)						
63	GENERAL INFORMATION SHEET						
64	TRAFFIC SIGNAL PLAN - MOT PHASE 3 (CEDAR LANE)						
65	GENERAL INFORMATION SHEET						
STORM WATER MANAGEMENT							
	STORM WATER MANAGEMENT PLAN SHEET						
	STORM WATER MANAGEMENT DETAILS						
STORM DRAIN DETAILS							
	DRAINAGE DETAILS						
	STORM DRAIN PIPE PROFILES						
EROSION AND SEDIMENT CONTROL							
	EROSION AND SEDIMENT CONTROL GENERAL NOTES						
	EASC SEQUENCE OF CONSTRUCTION						
	EROSION & SEDIMENT CONTROL DETAILS						
	EROSION & SEDIMENT CONTROL PLAN: PHASE 1A						
	EROSION & SEDIMENT CONTROL PLAN: PHASE 1B						
	EROSION & SEDIMENT CONTROL PLAN: PHASE 2						
	EROSION & SEDIMENT CONTROL PLAN: PHASE 3A						
	EROSION & SEDIMENT CONTROL PLAN: PHASE 3B						
	EROSION & SEDIMENT CONTROL PLAN: PHASE 4						
LANDSCAPE ARCHITECTURE							
	LANDSCAPE PLAN						
	LANDSCAPE QUANTITIES & NOTES						
	LANDSCAPE DETAILS						
STRUCTURES							
	GENERAL PLAN (MD355 CULVERT)						
	LONGITUDINAL SECTION A-A & GENERAL NOTES						
	STREAM IMPROVEMENT PLAN & PROFILE - WEST						
	STREAM IMPROVEMENT PLAN - EAST & DETAILS						
	HYDROLOGICAL AND HYDRAULIC DATA						
	SEQUENCE OF CONSTRUCTION - PHASE 1A						
	SEQUENCE OF CONSTRUCTION - PHASE 1B						
	SEQUENCE OF CONSTRUCTION - PHASE 2						
	SEQUENCE OF CONSTRUCTION - PHASE 3A						
	SEQUENCE OF CONSTRUCTION - PHASE 3B						
	TYPICAL BOX CULVERT SECTIONS						
	U CHANNEL TYPICAL SECTIONS						
	TYPICAL WALL SECTIONS						
	STREAM IMPROVEMENT CROSS SECTIONS						
	GENERAL PLAN AND LONGITUDINAL SECTION A-A (CEDAR LANE CULVERT)						
	HYDROLOGICAL AND HYDRAULIC DATA						
	SEQUENCE OF CONSTRUCTION - PHASE 1B & 2						
	SEQUENCE OF CONSTRUCTION - PHASE 3A & 3B						
	TYPICAL BOX CULVERT SECTIONS						
	TYPICAL WALL SECTIONS						
	GENERAL PLAN AND ELEVATION (CEDAR LANE RETAINING WALL)						
	TYPICAL SECTIONS						
TRAFFIC SIGNALIZATION							
	TRAFFIC SIGNALIZATION PLAN - MD. 355 & WILSON DRIVE						
	GENERAL INFORMATION SHEET						
	TRAFFIC SIGNALIZATION PLAN - MD. 355 & N. WOOD DRIVE						
	GENERAL INFORMATION SHEET						
	TRAFFIC SIGNALIZATION PLAN - MD. 355 & CEDAR LANE						
	GENERAL INFORMATION SHEET						
SIGNING & PAVEMENT MARKING							
	GENERAL NOTES & PROPOSAL ITEMS						
	SIGNING & PAVEMENT MARKING PLAN						
	INDEX OF QUANTITIES						
GRADING							
	GRADING TABLE & SUMMARY OF EARTHWORK						

DATUM: NAD 83/91 Horizontal
NAVD 88 Vertical

CENTURY
ENGINEERING
CONSULTING ENGINEERS - PLANNERS
10710 GILROY ROAD
HUNT VALLEY, MD 21031

BY: CROSS

CROSS REFERENCE	REVISIONS
ITEM	SHEET NO.
TYPICAL SECTIONS	4 - 7
PAVEMENT DETAILS	8 - 9
GEOMETRIC LAYOUT PLANS	10 - 14
INTERSECTION DETAIL PLANS	15 - 23
ROADWAY PLANS	24 - 37
TRAFFIC CONTROL PLANS	38 - 65
STORM - DRAINAGE PLANS	66 - 74
EROSION & SEDIMENT CONTROL	75 - 83
LANDSCAPE PLANS	84 - 102
STRUCTURE PLANS	103 - 124
TRAFFIC SIGNAL PLANS	125 - 130
SIGNING & MARKING PLANS	131 - 139

INDEX OF SHEETS			
SCALE	NA	ADVERTISED DATE	CONTRACT NO. MD0930270
DESIGNED BY	MCM	COUNTY	MONTGOMERY
DRAWN BY	SAC	LOGMILE	
CHECKED BY	M.A.	HORIZONTAL SCALE	
F.A.P. NO.	SEE TITLE SHEET	VERTICAL SCALE	
DRAWING NO.	INDX-01	OF	01
SHEET NO.	2	OF	140

PLOTTED: Monday, April 12, 2010 AT 04:58 PM
FILE: G:\2009\Transportation\27267-01 BRAC-MD255.dwg
Cedar Lane\255004.dwg
C:\Users\jgoh\My Documents\27267-01 MD255.dwg

ABBREVIATIONS

A.A.S.H.T.O. American Association of State Highway Transportation Officials	IN. Inch	R.Q.D. Rock Quality Designation
ADT. Average Daily Traffic	I.S.T. Inlet Sediment Trap	R.M. Rootmat
AHD. Ahead	INV. Invert	S. South
APPROX. Approximate	J.B. Junction Box	SAN. Sanitary Sewer
B. or BL. Baseline	K. K Inlet	SB or SB. Southbound
BK. Back /Book	L. Length	S.D. Storm Drain
BIT. Bituminous	L.F. Linear Feet	S.D.D. Surface Drain Ditch
B.C. Bituminous Concrete	LL. Liquid Limit	SE. Super Elevation
B.M. Bench Mark	LP. Low Point	SF. Silt Fence
BOT. Bottom	L.P. Light Pole	S.F. Square Feet
C.C. Center of Curve	LT. Left	SHT. Sheet
CATV. Cable Television	MAC. Macadam	S.P.P. Structural Plate Pipe
C.B.B. California Bearing Ratio	M.C. Moisture Content	S.P.T. Standard Penetration Testing
CL. Centerline	MAX. Maximum	SSD. Stopping Sight Distance
CL. Class	M.D.D. Maximum Dry Content	SSF. Super Silt Fence
CLF. Chainlink Fence	MOD. Modified	STD. Standard
CMP. Corrugated Metal Pipe	MIN. Minimum	STA. Station
C.O. Cleanout	N. North	SO. Single Opening
COMB. Combination	N.B. Northbound	S.Y. Square Yards
CONC. Concrete	N.E. Northeast	SWM. Stormwater Management
CONSTR. Construction	N.P. Non-Plastic	T. Tangent
COR. Corner	O.C. On Center	T. Telephone
CORR. Correction	OHE. Overhead Electric	T.C. Top of Cover
DC. Degree of Curve	O.M. Optimum Moisture	T.G. Top of Grate
D.H.V. Design Hourly Volume	PAVT. Pavement	T or TL. Traverse Line
D.I. Drop Inlet	P.C. Point of Curvature	T.M. Top of Manhole
DIA. Diameter	P.C.C. Point of Compound Curvature	TRAV. Traverse
D.O. Double Opening	PC. Point of Crown	TS. Temporary Swale
E. East	PGE. Profile Grade Elevation	T.S. Top of Slab
E. Electric	P.G.E. Profile Ground Elevation	T.S. Topsoil
E. External Distance	P.G.L. Profile Grade Line	TYP. Typical
EA. Each	PGL. Profile Ground Line	U.D. Under Drain
E.B. Eastbound	PR. Point of Rotation	U.G. Underground
ELEV. Elevation	P.I. Plasticity Index	U.P. Utility Pole
E.R.C.C.P. Elliptical Reinforced Cement Concrete Pipe	P.I. Point of Intersection	U.S.D.A. United States Department of Agriculture
ES. End Section	P.O.C. Point On Curve	VCL. Vertical Clearance
EX. or EXIST. Existing	P.O.T. Point On Tangent	V.C.L. Vertical Curve Length
FT. Feet	PROP. Proposed	W. Water
F or FL. Flowline	P.R.C. Point of Reverse Curve	W. West
F.B.D. Flat Bottom Ditch	PT. Point	W.B. Westbound
F.H. Fire Hydrant	P.T. Point of Tangency	WB. Wetland Buffer
FWD. Forward	P.V.C. Point of Vertical Curve	W.M. Water Meter
G. Gas	PVC. Polyvinyl Chloride	W.S. Wrapped Steel
G.V. Gas Valve	PVI. Point of Vertical Intersection	WUS. Waters of the United States
H.B. Handbox	PVRC. Point of Vertical Reverse Curve	W.V. Water Valve
H.D.P. High Density Polyethylene	PVT. Point of Vertical Tangency	
HDWL. Headwall	R. Radius	
H.E.R.C.P. Horizontal Elliptical Reinforced Concrete Pipe	R.F. Rock Fragments	
HP. High Point	RT. Right	
	RW or RW. Right of Way	
	R.C.P. Reinforced Cement Pipe	
	R.C.C.P. Reinforced Cement Concrete Pipe	

SOILS LEGEND

INFORMATION TO
BE RECEIVED FROM
OMT

CONVENTIONAL SIGNS
(SAMPLES)

PROPOSED MEDIAN BARRIER		PROPOSED PIPE / CULVERT	
ELECTRICAL HAND BOX - SIGNALS		EXISTING PIPE / CULVERT	
FLOW LINE		EXISTING DROP INLET	
STATE, COUNTY OR CITY LINES		UTILITY POLE	
PROPOSED TRAFFIC BARRIER		WETLAND	
EXISTING TRAFFIC BARRIER		WETLAND BUFFER	
PROPOSED FENCE LINE		WATERS OF THE U.S.	
EXISTING FENCE LINE		HEDGE / TREE LINE	
RIGHT OF WAY LINE		BUSH / TREE	
EXISTING ROADWAY		CONIFEROUS TREE	
RAILROAD		GROUND ELEVATION	
BASE LINE OR SURVEY LINE		GRADE ELEVATION	
FIRE HYDRANT			
HISTORIC BOUNDARY			
WATERS OF THE U.S.			

STATE OF MARYLAND
DEPARTMENT OF TRANSPORTATION
STATE HIGHWAY ADMINISTRATION
HIGHWAY DESIGN DIVISION


BRAC INTERSECTION IMPROVEMENTS
MD 366 & CEDAR LANE

REVISIONS	ABBREVIATIONS, CONVENTIONAL SIGNS & SOILS LEGEND
	SCALE NO. SCALE ADVERTISED DATE CONTRACT NO. MD0923270
	DESIGNED BY MCM COUNTY MONTGOMERY
	DRAWN BY M.A. LOGMILE
	CHECKED BY M.A.
	F.A.P. NO. SEE TITLE SHEET
	DRAWING NO. AB-1 OF 1 SHEET NO. 3 OF 140

CENTURY
ENGINEERING
CONSULTING ENGINEERS - PLANNERS
10710 GILROY ROAD
HUNT VALLEY, MD 21031

BY: malzke


R / W PLAT NUMBER	CROSS REFERENCE																										
	<table border="1"> <thead> <tr> <th>ITEM</th> <th>SHEET NO.</th> </tr> </thead> <tbody> <tr> <td>TYPICAL SECTIONS.....</td> <td>4 - 7</td> </tr> <tr> <td>PAVEMENT DETAILS.....</td> <td>8 - 9</td> </tr> <tr> <td>GEOMETRIC LAYOUT PLANS.....</td> <td>10 - 14</td> </tr> <tr> <td>INTERSECTION DETAIL PLANS.....</td> <td>15 - 23</td> </tr> <tr> <td>ROADWAY PLANS.....</td> <td>24 - 37</td> </tr> <tr> <td>TRAFFIC CONTROL PLANS.....</td> <td>38 - 65</td> </tr> <tr> <td>SEMI - DRAINAGE PLANS.....</td> <td>66 - 74</td> </tr> <tr> <td>EROSION & SEDIMENT CONTROL.....</td> <td>75 - 83</td> </tr> <tr> <td>LANDSCAPE PLANS.....</td> <td>94 - 102</td> </tr> <tr> <td>STRUCTURE PLANS.....</td> <td>103 - 184</td> </tr> <tr> <td>TRAFFIC SIGNAL PLANS.....</td> <td>126 - 180</td> </tr> <tr> <td>SIGNING & MARKING PLANS.....</td> <td>181 - 189</td> </tr> </tbody> </table>	ITEM	SHEET NO.	TYPICAL SECTIONS.....	4 - 7	PAVEMENT DETAILS.....	8 - 9	GEOMETRIC LAYOUT PLANS.....	10 - 14	INTERSECTION DETAIL PLANS.....	15 - 23	ROADWAY PLANS.....	24 - 37	TRAFFIC CONTROL PLANS.....	38 - 65	SEMI - DRAINAGE PLANS.....	66 - 74	EROSION & SEDIMENT CONTROL.....	75 - 83	LANDSCAPE PLANS.....	94 - 102	STRUCTURE PLANS.....	103 - 184	TRAFFIC SIGNAL PLANS.....	126 - 180	SIGNING & MARKING PLANS.....	181 - 189
ITEM	SHEET NO.																										
TYPICAL SECTIONS.....	4 - 7																										
PAVEMENT DETAILS.....	8 - 9																										
GEOMETRIC LAYOUT PLANS.....	10 - 14																										
INTERSECTION DETAIL PLANS.....	15 - 23																										
ROADWAY PLANS.....	24 - 37																										
TRAFFIC CONTROL PLANS.....	38 - 65																										
SEMI - DRAINAGE PLANS.....	66 - 74																										
EROSION & SEDIMENT CONTROL.....	75 - 83																										
LANDSCAPE PLANS.....	94 - 102																										
STRUCTURE PLANS.....	103 - 184																										
TRAFFIC SIGNAL PLANS.....	126 - 180																										
SIGNING & MARKING PLANS.....	181 - 189																										

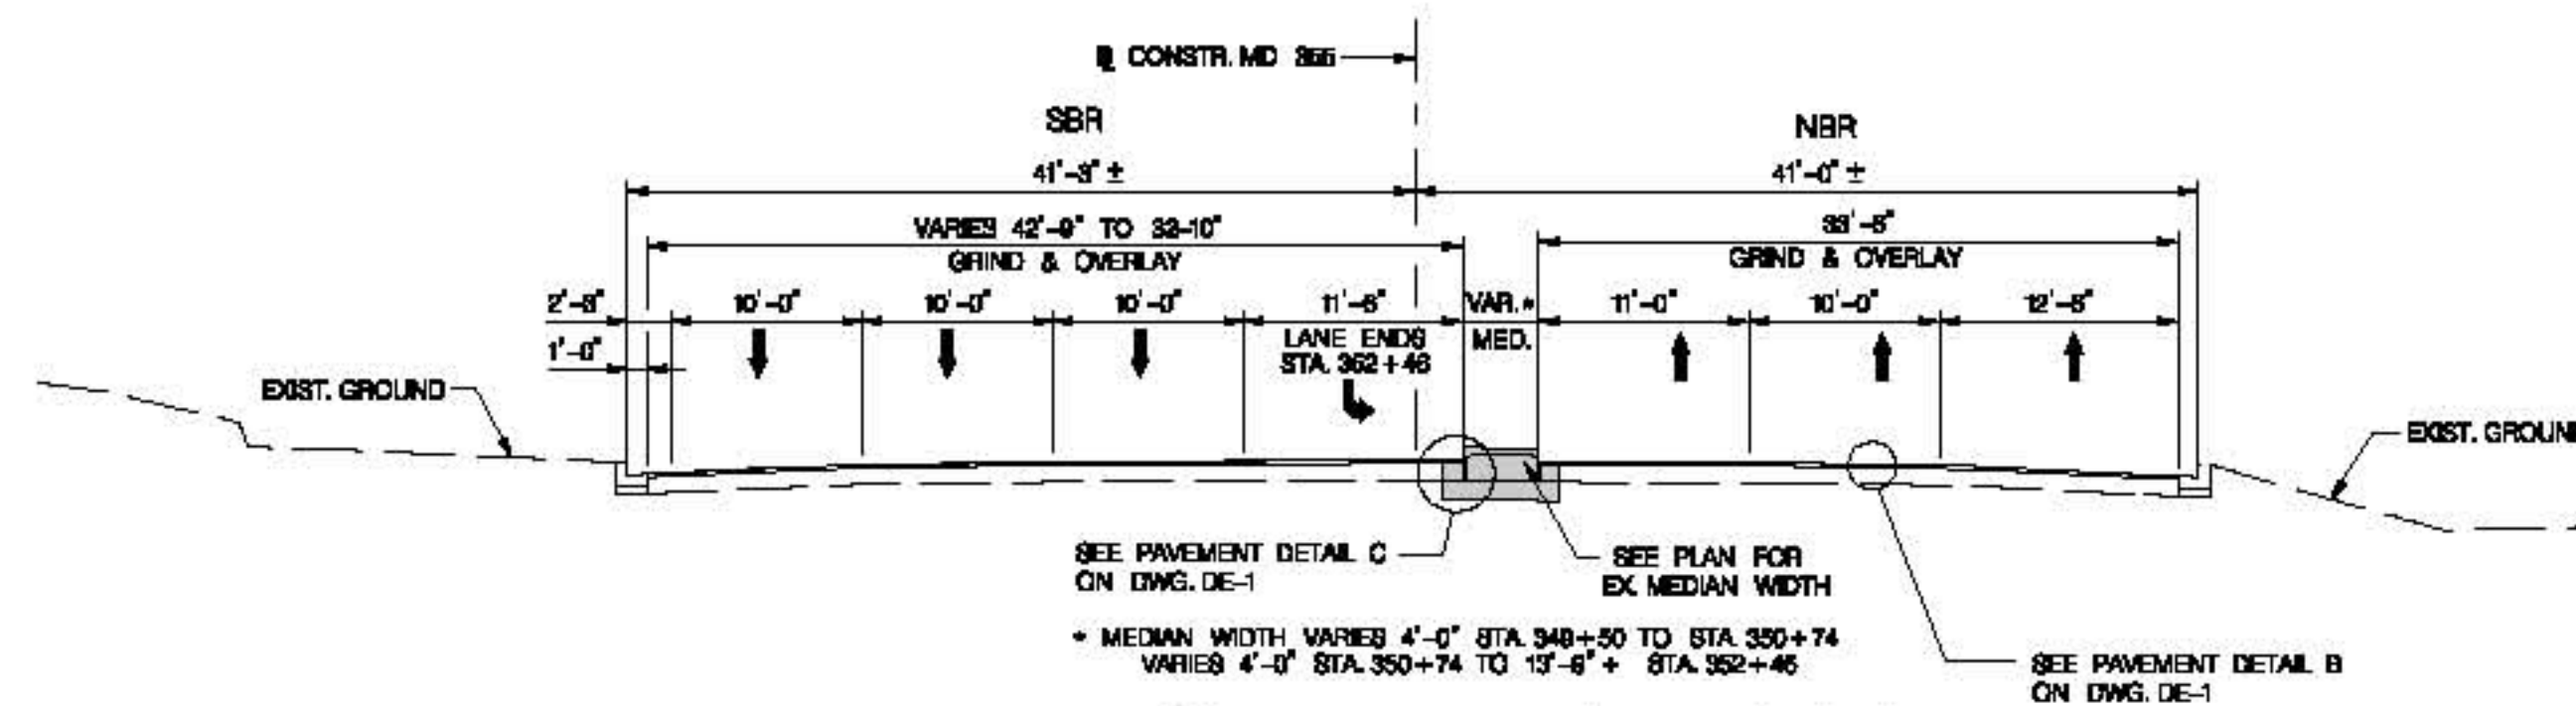

MD 355 (ROCKVILLE PIKE) - NORMAL SECTION

STA. 349+00 TO STA. 355+00


PROPOSED MEDIAN WIDTH VARIES
SEE LANDSCAPE DETAIL SHT. FOR DECORATIVE POC MEDIAN DETAILS
SEE PLAN FOR MEDIAN WIDTH CHANGES, TREATMENT TYPE AND FOR
FULL DEPTH PAVING AREAS FOR EX. MEDIAN REMOVAL

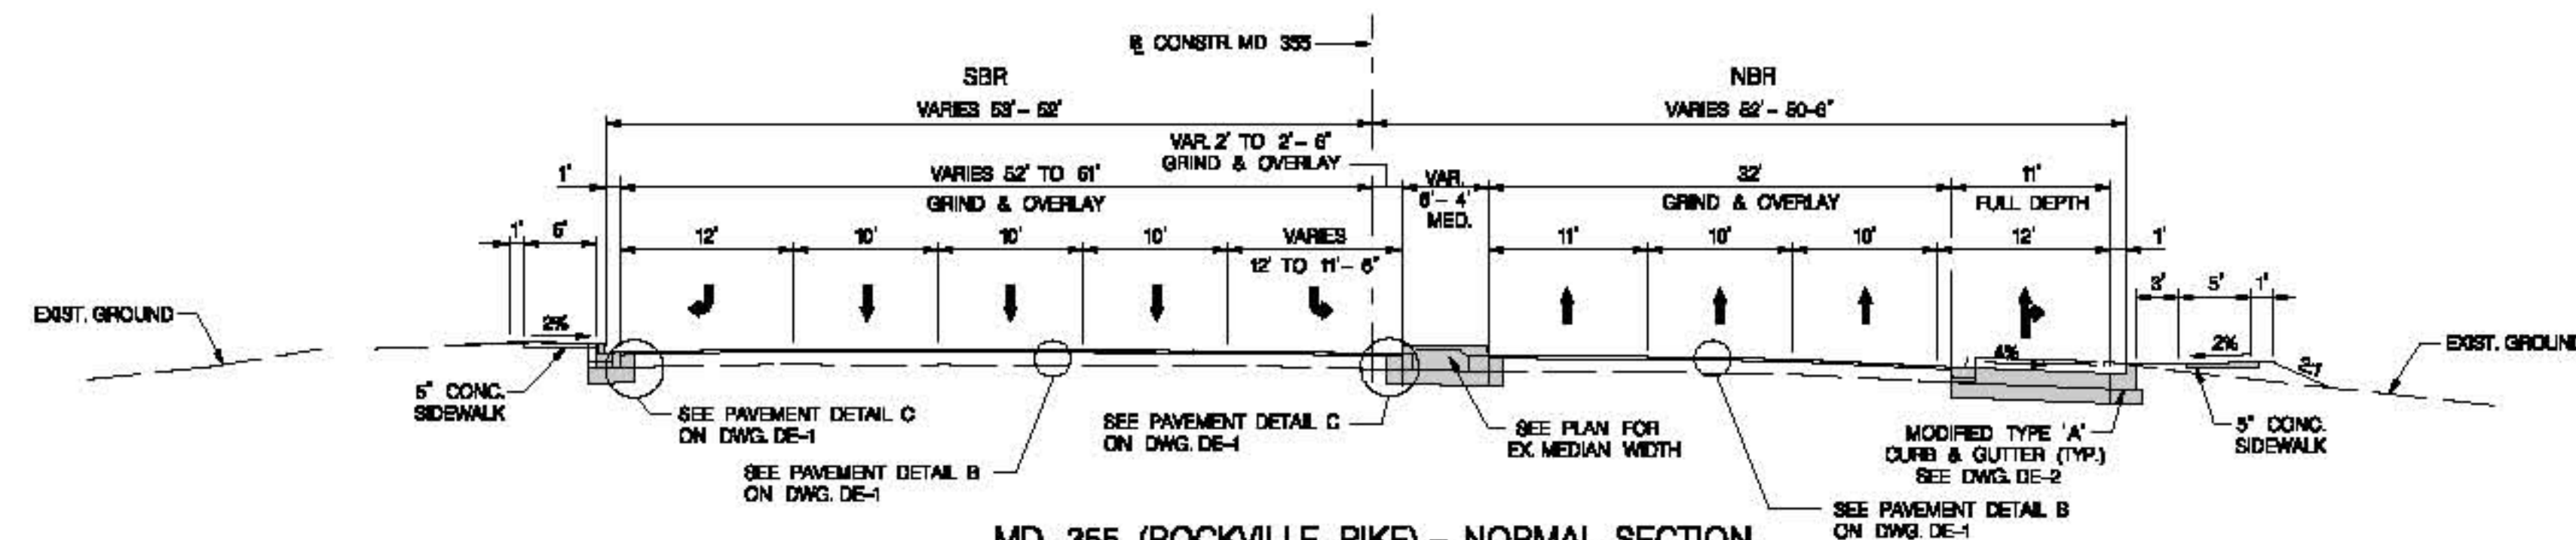


MD 355 (ROCKVILLE PIKE) - NORMAL SECTION

STA. 346+77 TO STA. 349+00

PROPOSED MEDIAN WIDTH VARIES
SEE LANDSCAPE DETAIL SHT. FOR DECORATIVE POC MEDIAN DETAILS
SEE PLAN FOR MEDIAN WIDTH CHANGES, TREATMENT TYPE AND FOR
FULL DEPTH PAVING AREAS FOR EX. MEDIAN REMOVAL

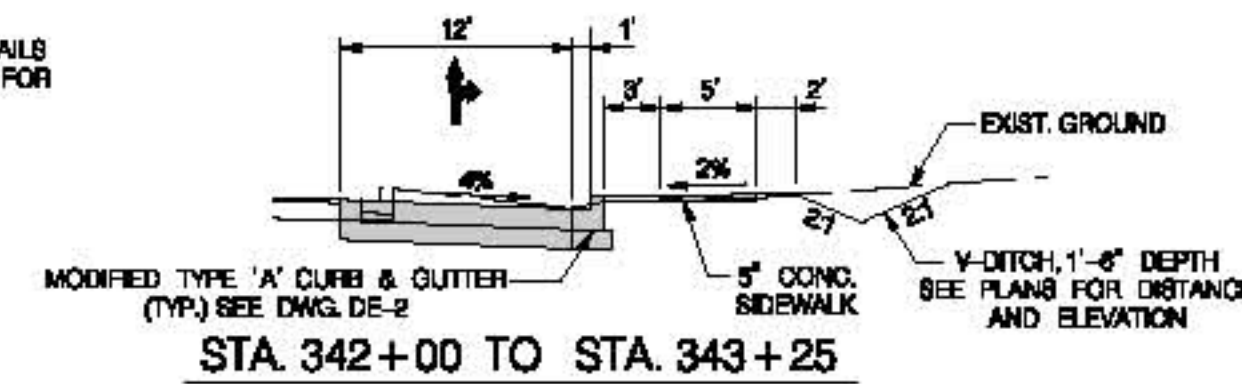


STA. 342+00 TO STA. 343+25

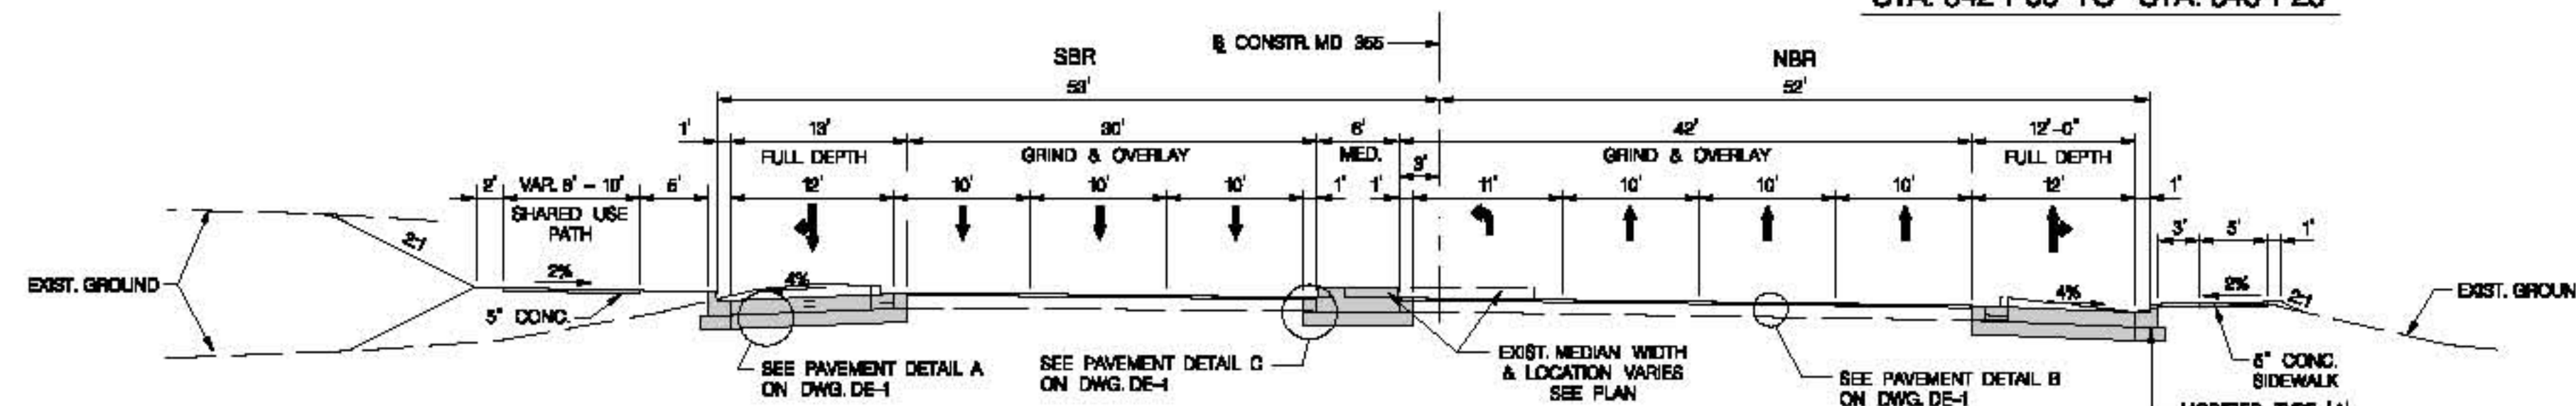

MD 355 (ROCKVILLE PIKE) - NORMAL SECTION

STA. 341+50 TO STA. 345+60

PROPOSED MEDIAN WIDTH VARIES
DECORATIVE POC MED. VARIES STA. 341+50 TO STA. 343+00
DECORATIVE POC MED. STA. 343+00 TO STA. 345+60
SEE LANDSCAPE DETAIL SHT. FOR DECORATIVE POC MEDIAN DETAILS
SEE PLAN FOR MEDIAN WIDTH CHANGES, TREATMENT TYPE AND FOR
FULL DEPTH PAVING AREAS FOR EX. MEDIAN REMOVAL

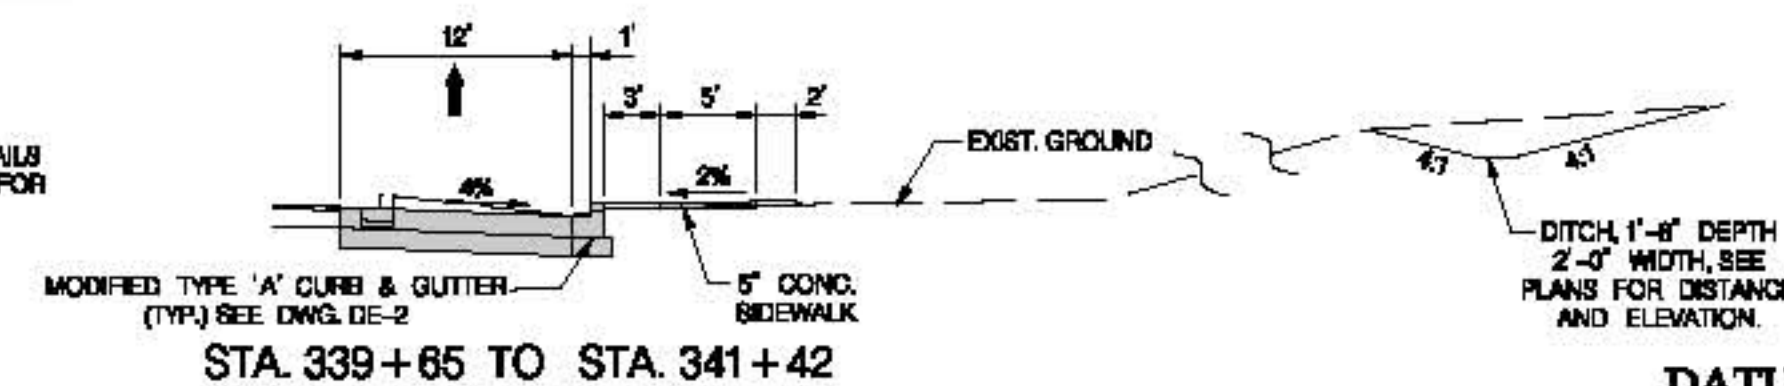

STA. 339+65 TO STA. 341+42

NOTE:
ALL DISTURBED AREAS WILL BE SODDED
PER TURFGRASS SOD ESTABLISHMENT
ITEM UNLESS OTHERWISE NOTED.



STATE OF MARYLAND
DEPARTMENT OF TRANSPORTATION
STATE HIGHWAY ADMINISTRATION
HIGHWAY DESIGN DIVISION

BRAC INTERSECTION IMPROVEMENTS
MD 366 & CEDAR LANE

DATUM: NAD 83/91 Horizontal
NAVD 88 Vertical

CENTURY
ENGINEERING
CONSULTING ENGINEERS - PLANNERS
10710 GILROY ROAD
HUNT VALLEY, MD 21031


BY: malzk9



R/W PLAT NUMBER	CROSS REFERENCE	SHEET NO.
	ITEM	
	TYPICAL SECTIONS	4 - 7
	PAVEMENT DETAILS	8 - 9
	GEOMETRIC LAYOUT PLANS	10 - 14
	INTERSECTION DETAIL PLANS	15 - 20
	ROADWAY PLANS	21 - 27
	TRAFFIC CONTROL PLANS	28 - 35
	SWM - DRAINAGE PLANS	36 - 74
	EROSION & SEDIMENT CONTROL	75 - 85
	LANDSCAPE PLANS	86 - 102
	STRUCTURE PLANS	103 - 124
	TRAFFIC SIGNAL PLANS	125 - 130
	SIGNING & MARKING PLANS	131 - 138

REVISIONS	MD355 TYPICAL SECTIONS
	SCALE 1" = 10' ADVERTISED DATE _____ CONTRACT NO. MD6928270
	DESIGNED BY MCM COUNTY MONTGOMERY
	DRAWN BY S.A.C. LOGMILE _____
	CHECKED BY M.A. HORIZONTAL SCALE _____
	F.A.P. NO. SEE TITLE SHEET VERTICAL SCALE _____
	DRAWING NO. TS-2 OF 4 SHEET NO. 5 OF 140


PLOTTED: Friday, April 09, 2022 AT 12:54 PM
FILE: H:\2022\Transportation\MD355-01 BRAC-INTS-01 Civil Land\022024-05 Contract 1\022024-05\MD355.dgn

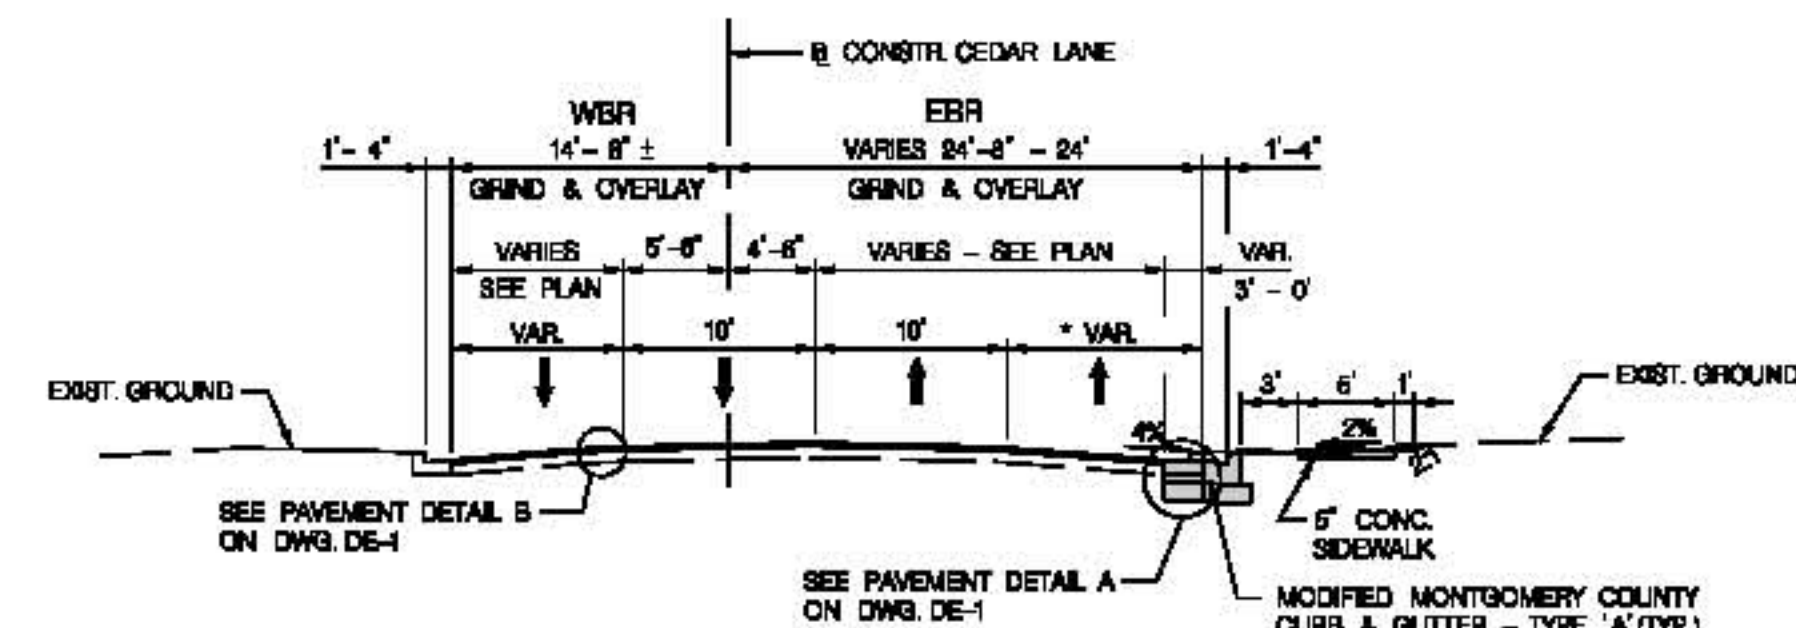

CEDAR LANE - NORMAL SECTION

STA. 44+56.22 TO STA. 46+16


* WIDTH VARIES STA. 44+56.22, 11.7' TO STA. 45+76, 15.5'

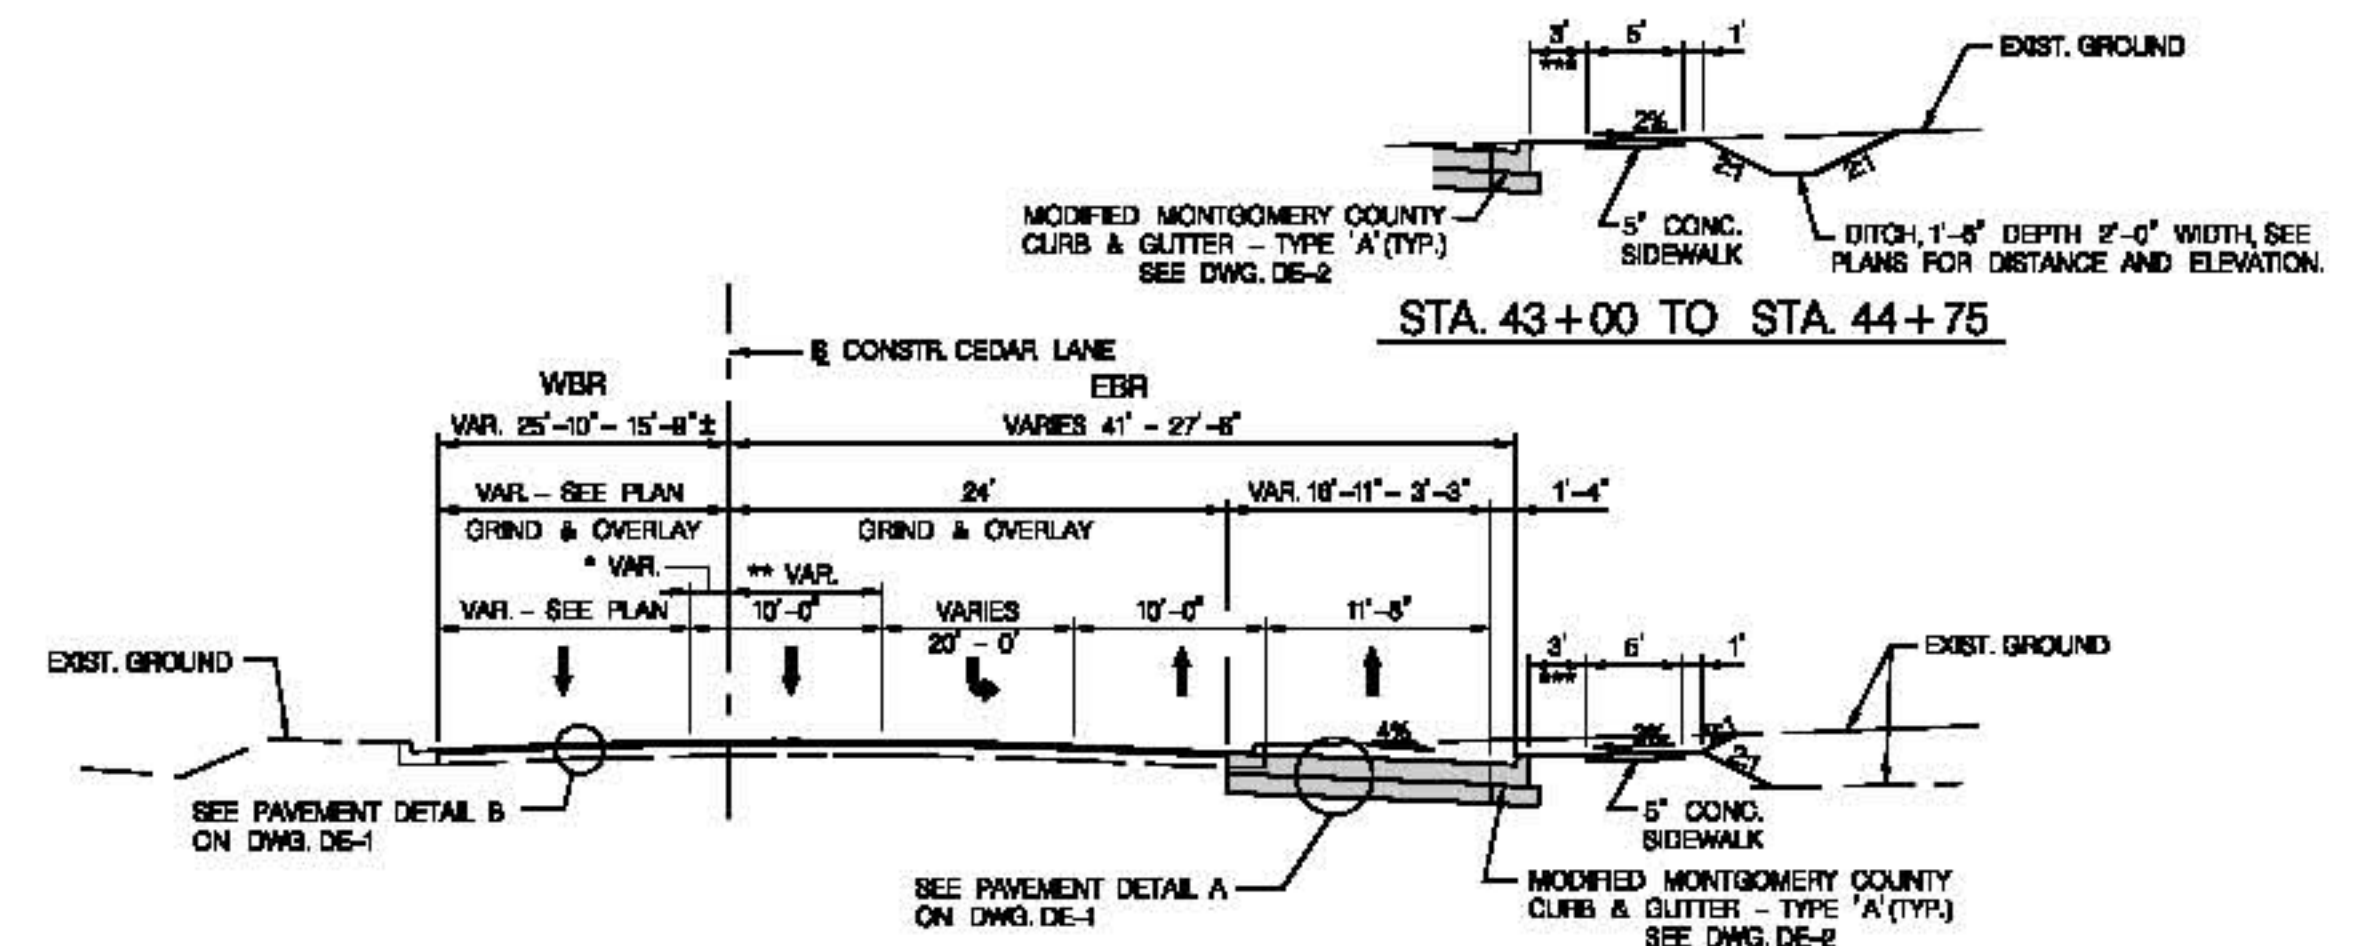

CEDAR LANE - NORMAL SECTION

STA. 40+50 TO STA. 44+56.22

*** STA. 40+50 TO STA. 41+72 OFFSET EQUALS 0

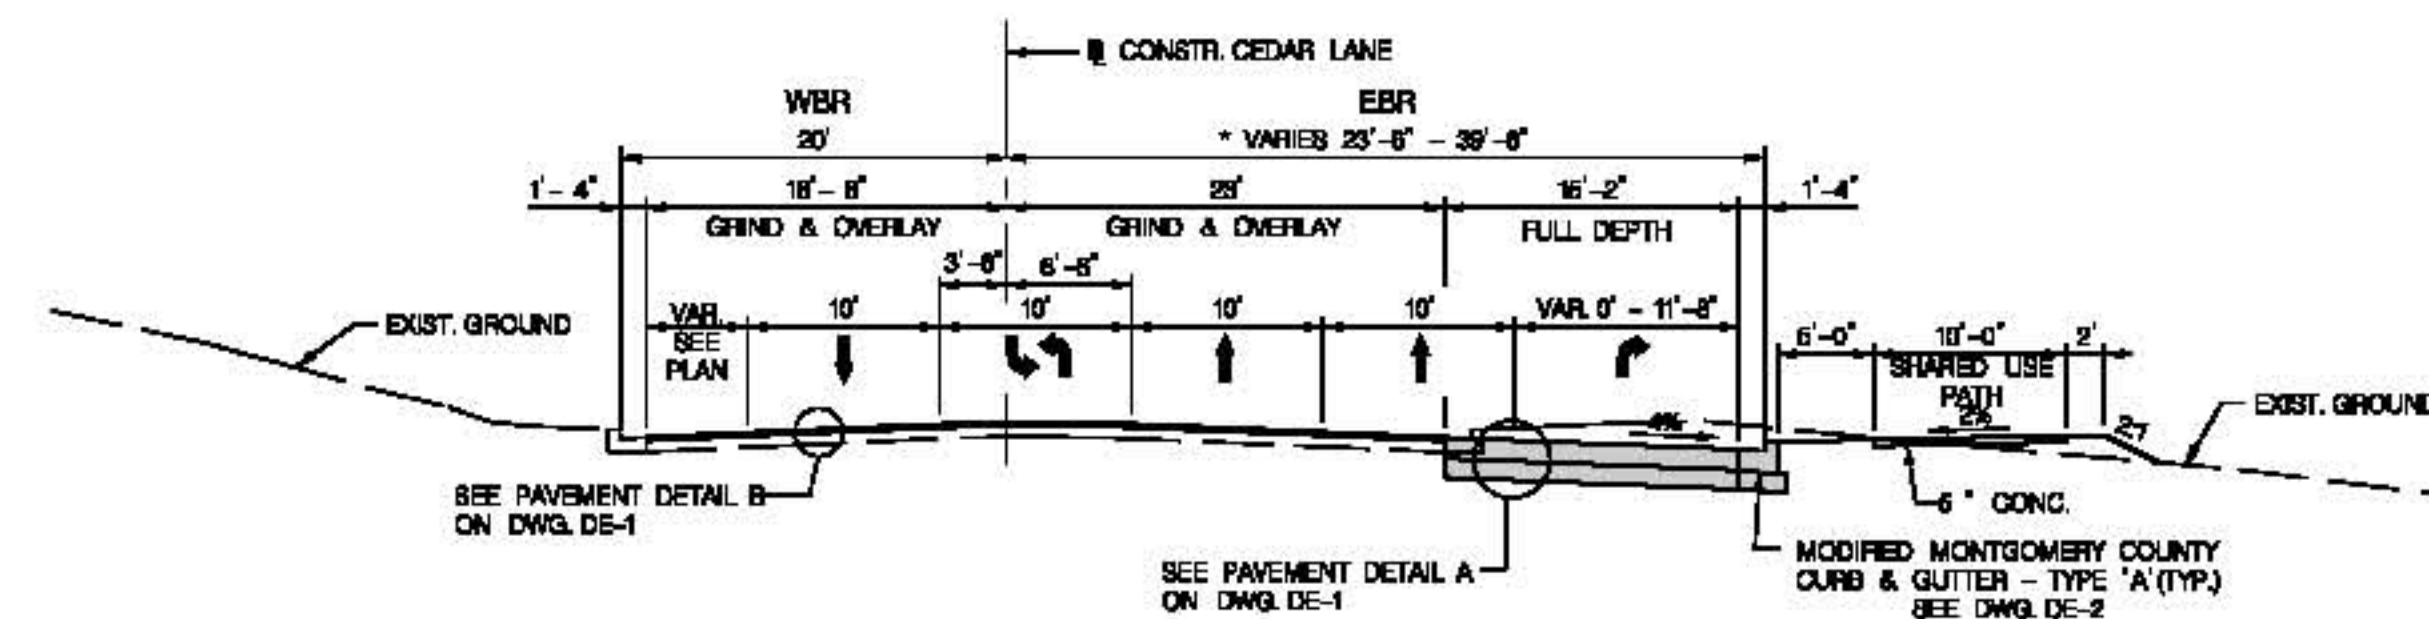

NOTE:
ALL DISTURBED AREAS WILL BE SODDED
PER TURFGRASS SOD ESTABLISHMENT
ITEM UNLESS OTHERWISE NOTED.






STATE OF MARYLAND
DEPARTMENT OF TRANSPORTATION
STATE HIGHWAY ADMINISTRATION
HIGHWAY DESIGN DIVISION


DATUM: NAD 83/91 Horizontal
NAVD 88 Vertical

R / W PLAT NUMBER		CROSS REFERENCE		REVISIONS		CEDAR LANE TYPICAL SECTIONS			
ITEM SHEET NO. TYPICAL SECTIONS..... 4 - 7 PAVEMENT DETAILS..... 8 - 9 GEOMETRIC LAYOUT PLANS..... 10 - 14 INTERSECTION DETAIL PLANS..... 15 - 20 ROADWAY PLANS..... 24 - 37 TRAFFIC CONTROL PLANS..... 38 - 60 SWM - DRAINAGE PLANS..... 66 - 74 EROSION & SEDIMENT CONTROL..... 76 - 80 LANDSCAPE PLANS..... 94 - 102 STRUCTURE PLANS..... 103 - 106 TRAFFIC SIGNAL PLANS..... 120 - 130 SIGNING & MARKING PLANS..... 131 - 139						SCALE 1" = 10' ADVISED DATE _____ CONTRACT NO. MDC835270			
						DESIGNED BY MCM COUNTY MONTGOMERY			
						DRAWN BY S.A.C. LOGMILE _____			
						CHECKED BY M.A. HORIZONTAL SCALE _____			
						P.A.P. NO. SEE TITLE SHEET VERTICAL SCALE _____			
						DRAWING NO. TS-3 OF 4 SHEET NO. 6 OF 140			

PLOTTED: Thursday, April 08, 2010 AT 11:30 AM
 FILE: H:\2009\Unrecorded\Work\27-02-08 Two-m-2009 01 order 100\1000145 contract 1\mch\1000145-2009 M2009C1.dwg

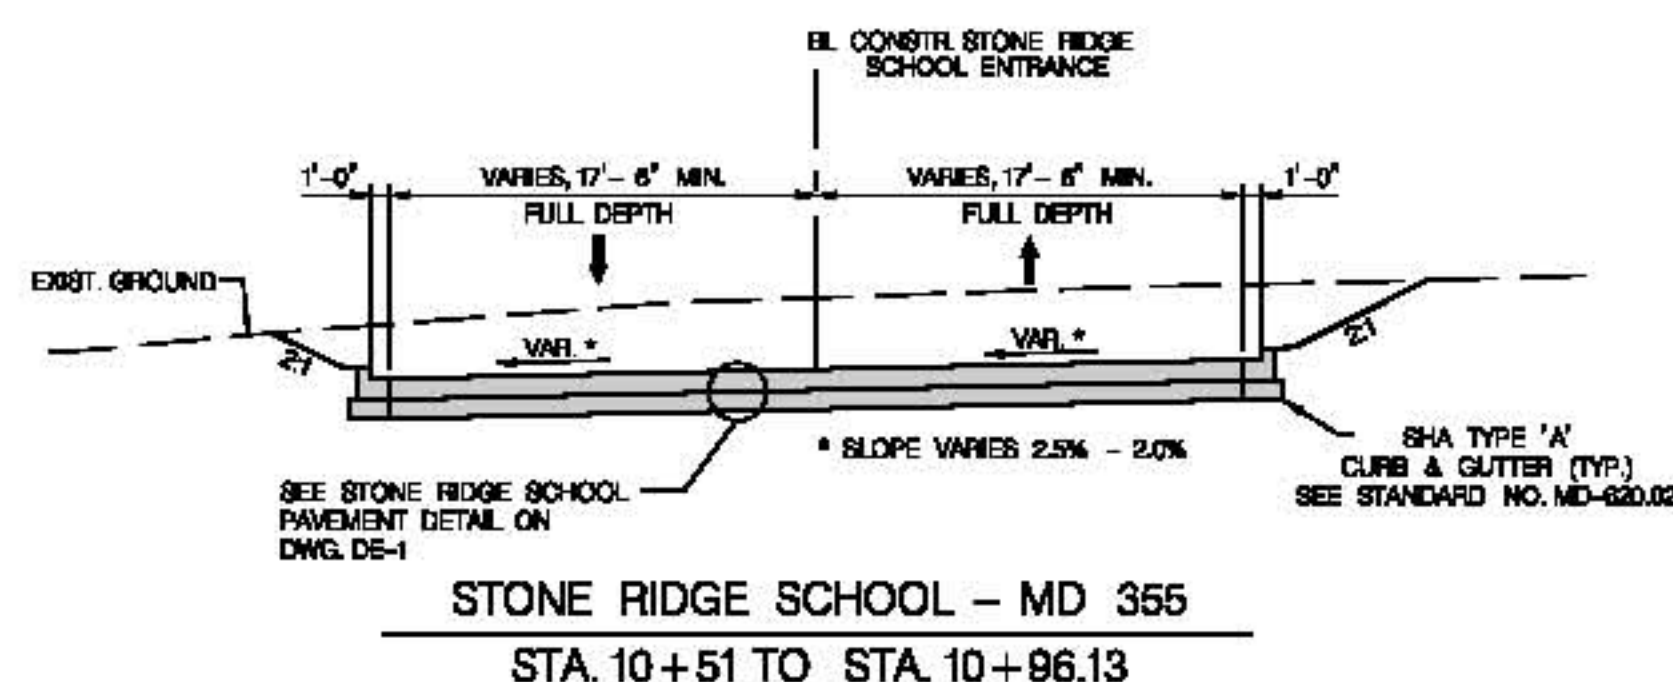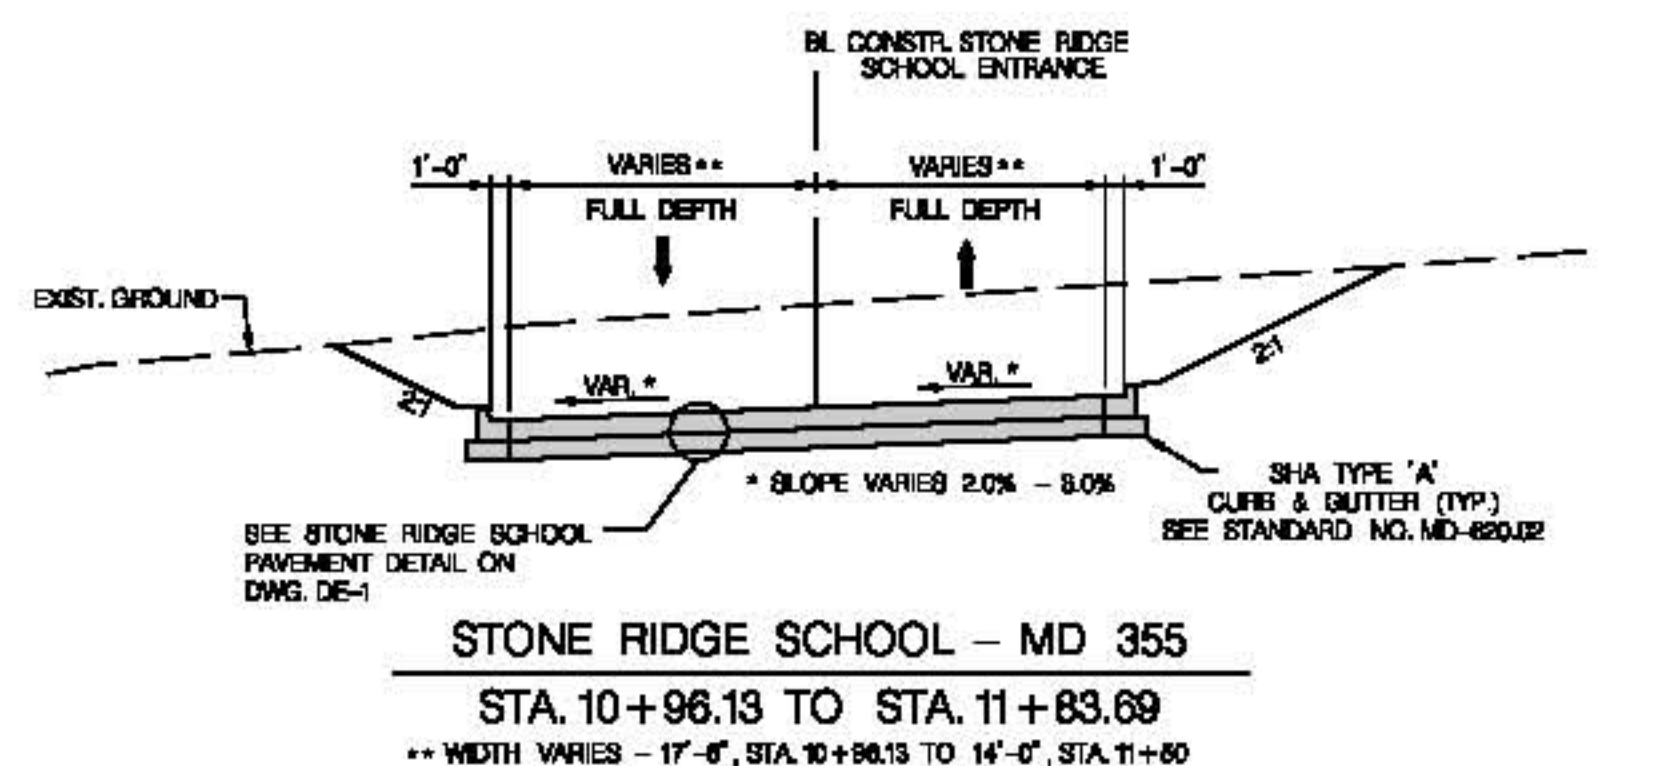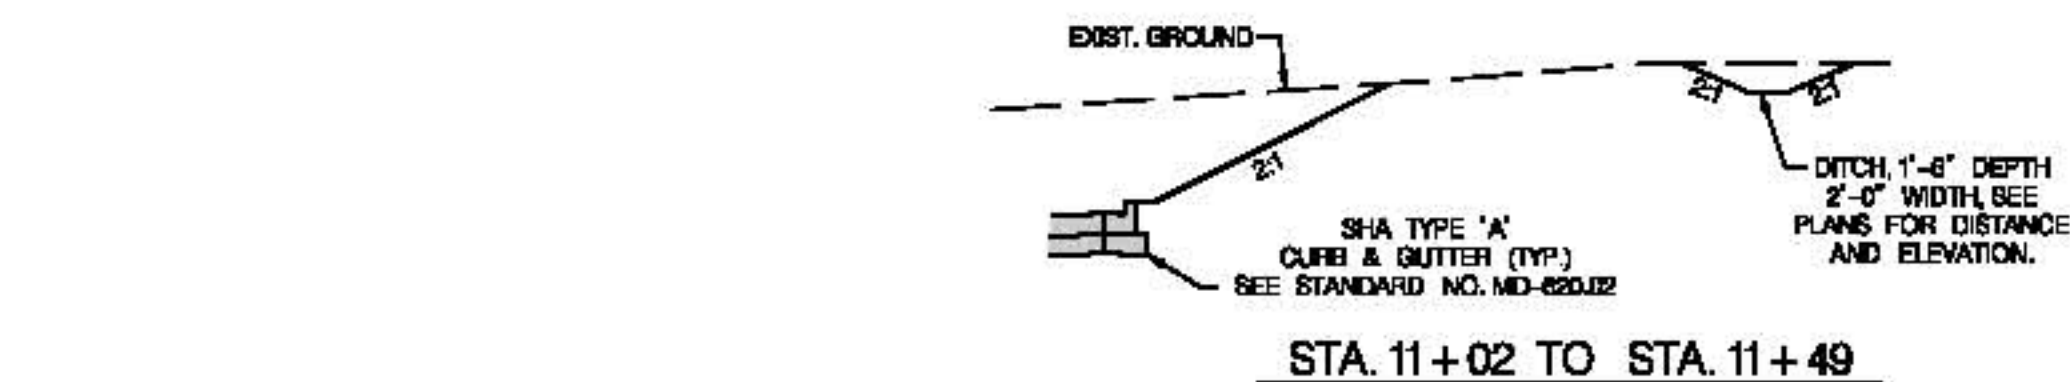


STONE RIDGE SCHOOL- STA. 341+50 MD 355

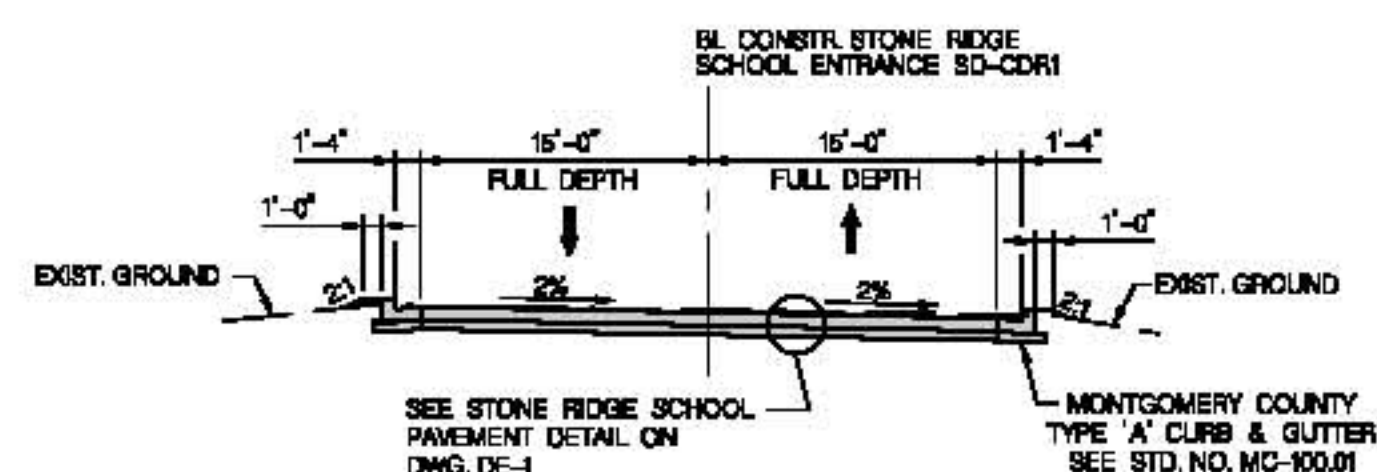

STONE RIDGE SCHOOL AT CEDAR LANE - CLOSED SECTION

STA. 11+88 TO STA. 12+55

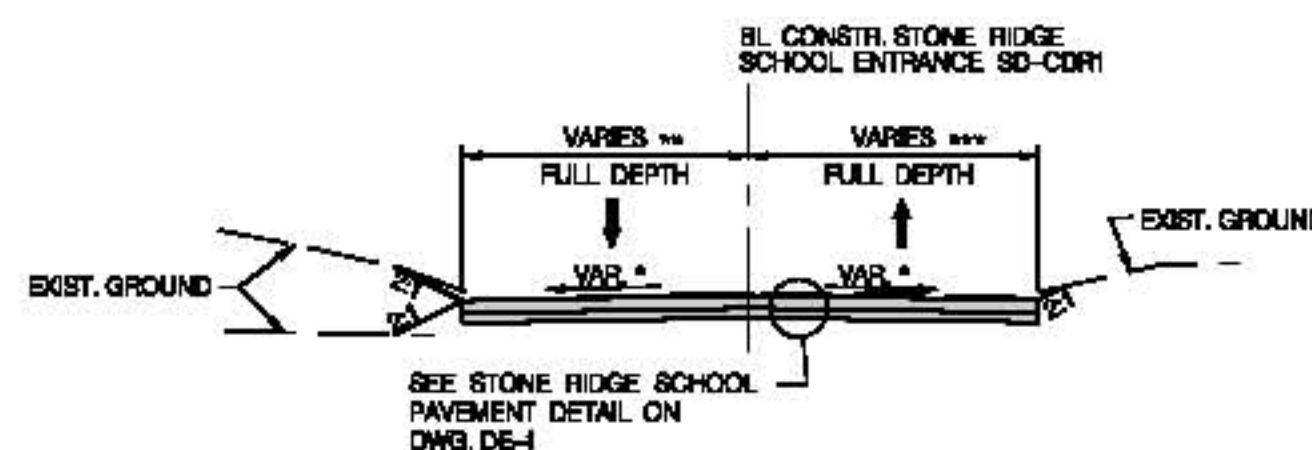

STONE RIDGE SCHOOL AT CEDAR LANE - OPEN SECTION


STA. 10+50 TO STA. 11+88

* SLOPE VARIES - SEE PLAN

** WIDTH VARIES - 14'-10" +, STA. 10+60.00 TO 16'-4", STA. 11+00.00

*** WIDTH VARIES - 14'-0" +, STA. 10+60.00 TO 16'-4", STA. 11+00.00

STONE RIDGE SCHOOL- STA. 42+42 CEDAR LANE

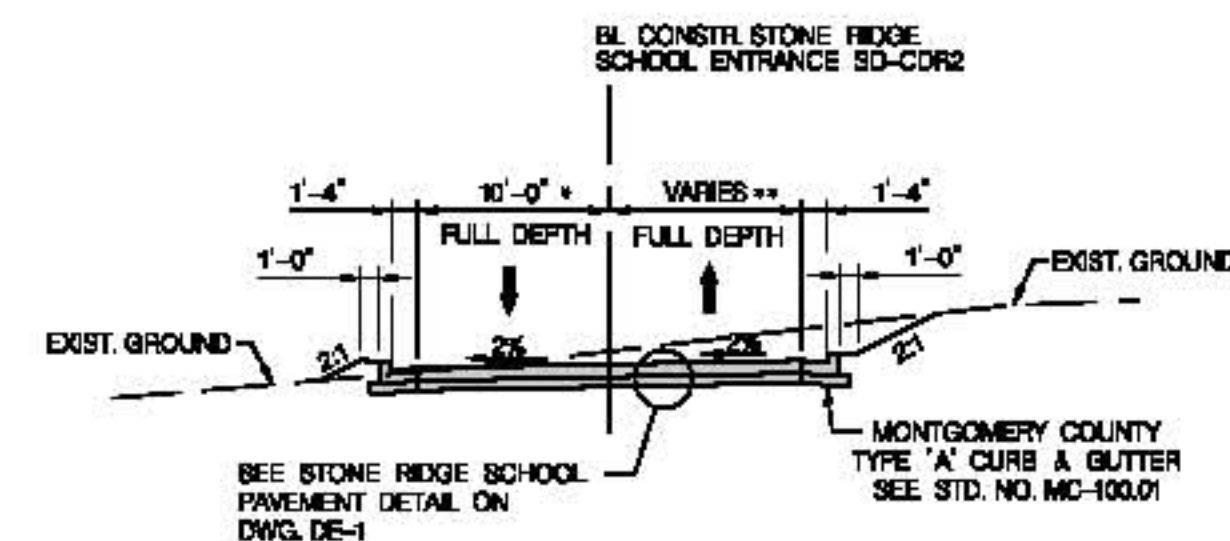


STONE RIDGE SCHOOL AT CEDAR LANE

STA. 10+50 TO STA. 10+89.00

* 10'-0" WIDTH STA. 10+60 TO STA. 10+70.57


** WIDTH VARIES - 10'-0", STA. 10+50 TO 26'-8" +, STA. 10+80

STONE RIDGE SCHOOL- STA. 45+50 CEDAR LANE

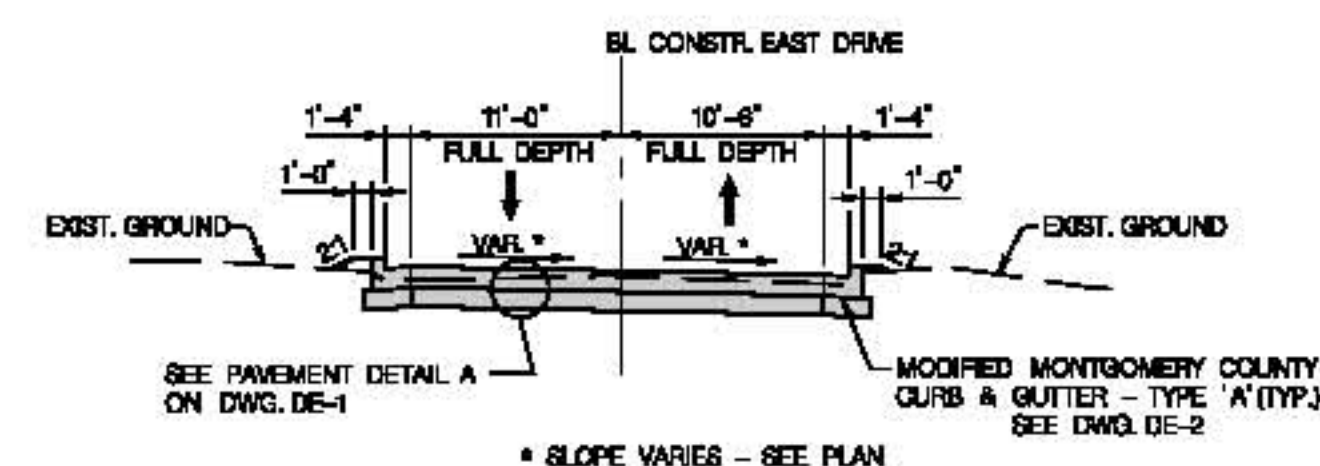

EAST DRIVE ENTRANCE - CLOSED SECTION

STA. 10+36 TO STA. 10+64

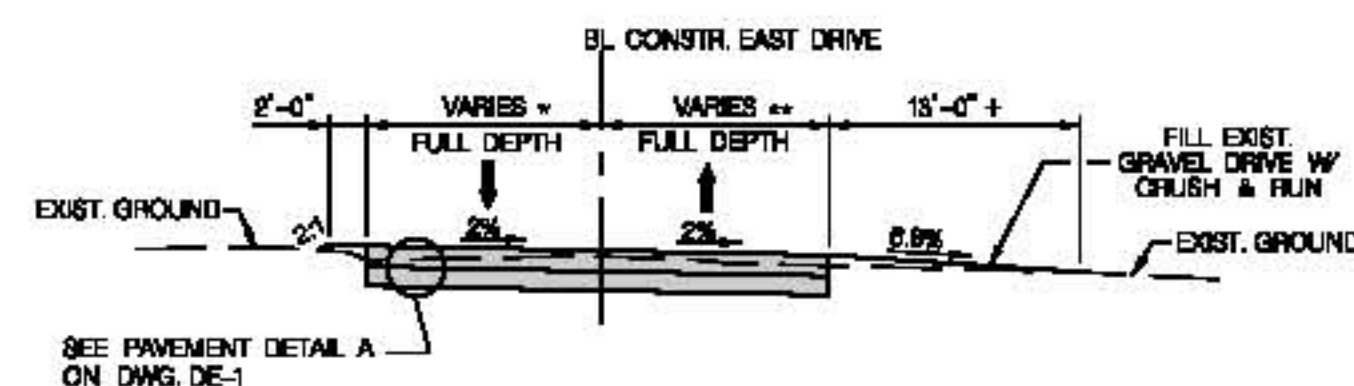

EAST DRIVE ENTRANCE - OPEN SECTION

STA. 10+21 TO STA. 10+36

* WIDTH VARIES - 12'-1" +, STA. 10+21.64 TO 12'-0", STA. 10+36.31

** WIDTH VARIES - 12'-1" +, STA. 10+21.64 TO 11'-0", STA. 10+36.31

NOTE:
ALL DISTURBED AREAS WILL BE SODED
PER TURFGRASS SOD ESTABLISHMENT
ITEM UNLESS OTHERWISE NOTED.

CENTURY
ENGINEERING
CONSULTING ENGINEERS - PLANNERS
10710 GILROY ROAD
HUNT VALLEY, MD 21031

BY: CROSS

1" = 10'

DATUM: NAD 83/91 Horizontal
NAVD 88 Vertical

R/W PLAT NUMBER	CROSS REFERENCE	REVISIONS
	ITEM	SHEET NOS.
	TYPICAL SECTIONS	4 - 7
	PAVEMENT DETAILS	8 - 9
	GEOMETRIC LAYOUT PLANS	10 - 14
	INTERSECTION DETAIL PLANS	15 - 23
	ROADWAY PLANS	24 - 37
	TRAFFIC CONTROL PLANS	38 - 65
	SMM - DRAINAGE PLANS	66 - 74
	EROSION & SEDIMENT CONTROL	75 - 88
	LANDSCAPE PLANS	91 - 102
	STRUCTURE PLANS	103 - 104
	TRAFFIC SIGNAL PLANS	105 - 109
	SIGNING & MARKING PLANS	110 - 129

SHA STATE OF MARYLAND
DEPARTMENT OF TRANSPORTATION
STATE HIGHWAY ADMINISTRATION
HIGHWAY DESIGN DIVISION

BRAC INTERSECTION IMPROVEMENTS
MD 366 & CEDAR LANE

STONE RIDGE SCHOOL TYPICAL SECTIONS

SCALE 1" = 10' ADVERTISED DATE _____ CONTRACT NO. M08282270

DESIGNED BY MCM COUNTY MONTGOMERY

DRAWN BY S.A.C. LOGMILE _____

CHECKED BY M.A. HORIZONTAL SCALE _____

F.A.P. NO. SEE TITLE SHEET VERTICAL SCALE _____


DRAWING NO. TS-4 OF 4 SHEET NO. 7 OF 140

PLOTTED: Tuesday, April 05, 2011 AT 11:30 AM
FILE: s:\2008\transportation\7267-06 brac-m08282270\01-montgomery\11-0004_M08282270.dgn

TO MD.187

TO I-495

LIMIT OF WORK
MO5965270
WILSON DRIVE
STA. 10+14.91

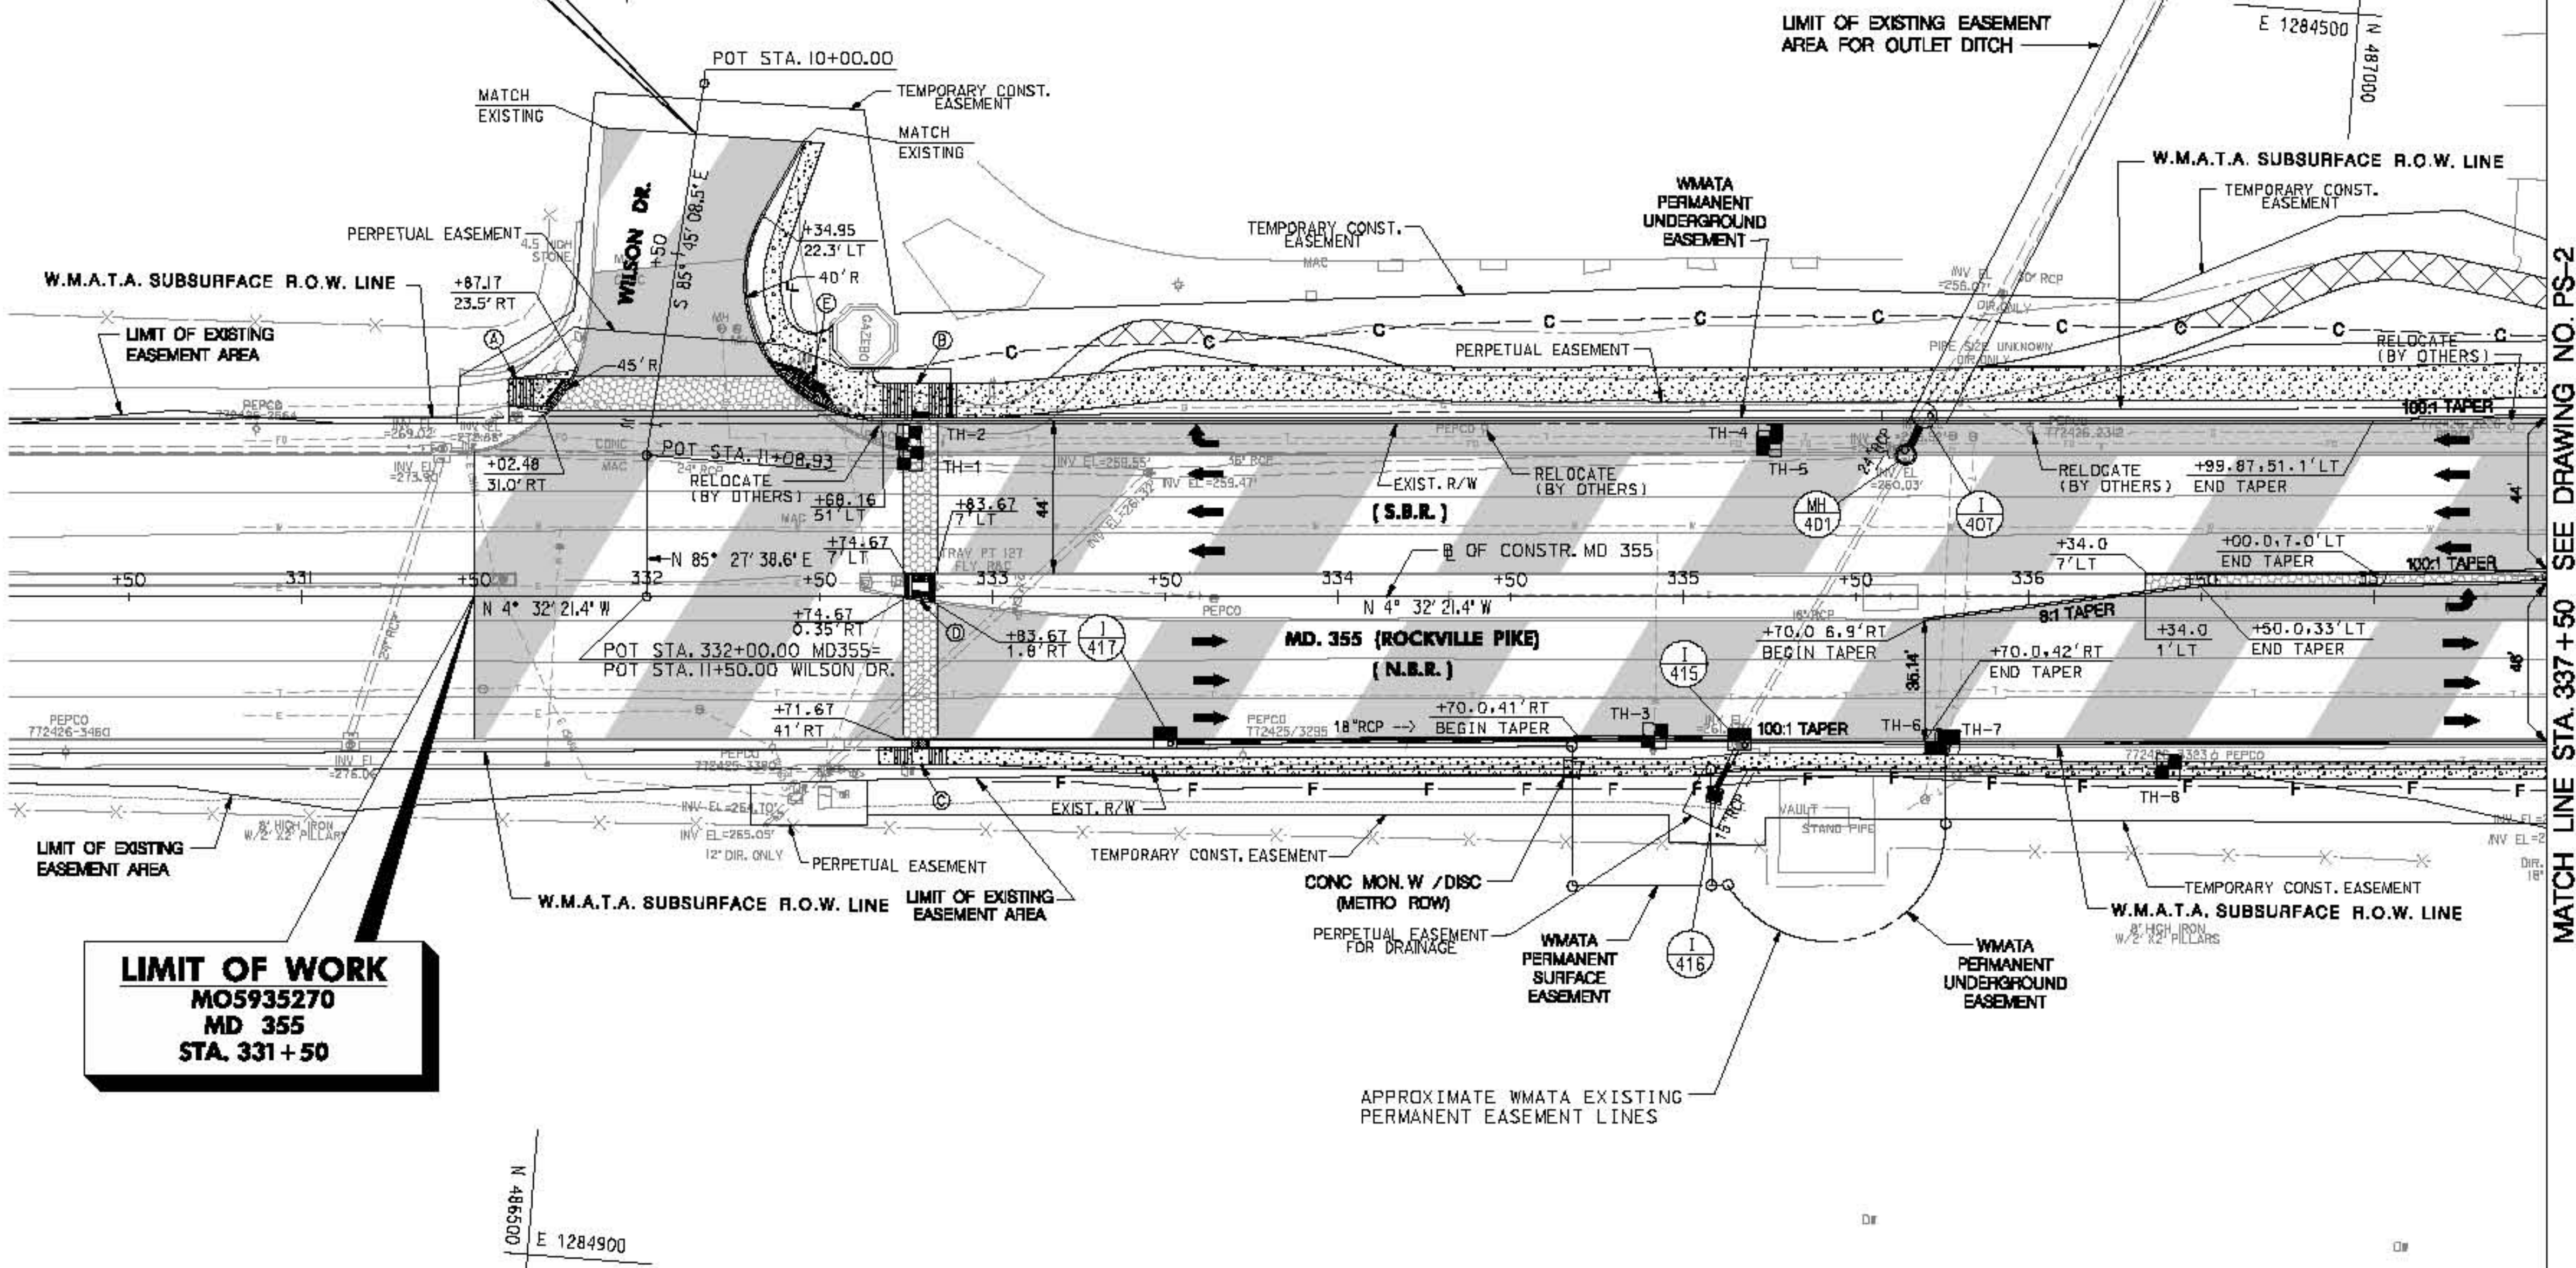

LIMIT OF WORK
MO5935270
MD 355
STA. 331+50

MATCH LINE STA. 337+50 SEE DRAWING NO. PS-2

QUANTITY NOTES

MODIFIED MD SHA TYPE A CONCRETE COMBINATION
 CURB & GUTTER, 12 INCH GUTTER PAN, 13 INCH DEPTH.
 SEE DETAIL ON DWG. NO. DE-2

478 LF. MD 355 - STA. 332+72 TO STA. 337+50 RT.
 19 LF. WILSON DR. - STA. 10+87 TO STA. 11+02 RT.
 590 LF. WILSON DR. - STA. 10+12 LT. TO MD 355 STA. 337+50 LT.

MODIFIED MD SHA TYPE A CONCRETE CURB 8 INCH X 21 INCH
 SEE DETAIL ON DWG. NO. DE-2

10 LF. MD 355 - STA. 332+75 TO STA. 332+84 RT.
 9 LF. MD 355 - STA. 332+75 TO STA. 332+84 LT.
 181 LF. MD 355 - STA. 335+70 RT. TO STA. 337+50 LT.
 116 LF. MD 355 - STA. 336+34 LT. TO STA. 337+50 LT.

NONTRAFFIC BEARING DECORATIVE
 PORTLAND CEMENT CONCRETE MEDIANS

37 SY. MD 355 - STA. 336+34 TO STA. 337+50 LT.

TRAFFIC BEARING DECORATIVE CROSSWALKS

78 SY. WILSON - STA. 10+83 LT. & RT.
 93 SY. MD 355 - STA. 332+79 LT. & RT.

5 INCH CONCRETE SIDEWALK

2430 SF. MD 355 - STA. 332+67 TO STA. 337+50 RT.
 72 SF. MD 355 - STA. 332+75 TO STA. 332+84 MEDIAN
 157 SF. MD 355 - STA. 331+59 TO STA. 331+76 LT.
 5619 SF. WILSON DR. - STA. 10+12 LT. TO MD 355 - STA. 337+50 LT.

DETECTABLE WARNING SURFACES

16 SF. MD 355 - STA. 331+75 LT.
 20 SF. MD 355 - STA. 332+45 LT.
 10 SF. MD 355 - STA. 332+79 RT.
 10 SF. MD 355 - STA. 332+79 LT., MEDIAN
 10 SF. MD 355 - STA. 332+79 LT., MEDIAN
 10 SF. MD 355 - STA. 332+79 LT.

REMOVAL OF EXISTING PAVEMENT

3 CY. MD 355 - STA. 333+27 TO STA. 333+82 LT.
 12 CY. MD 355 - STA. 336+36 TO STA. 337+50 LT.

GRINDING HOT MIX ASPHALT PAVEMENT - 0 INCH TO 2 INCH

4891 SY. MD 355 - STA. 331+50 TO STA. 337+50
 211 SY. WILSON DRIVE - STA. 10+14 TO STA. 10+53



STATE OF MARYLAND
 DEPARTMENT OF TRANSPORTATION
 STATE HIGHWAY ADMINISTRATION
 HIGHWAY DESIGN DIVISION

BRAC INTERSECTION IMPROVEMENTS
 MD 366 & CEDAR LANE

DATUM: NAD 83/91 Horizontal
 NAVD 88 Vertical

CENTURY
 ENGINEERING
 CONSULTING ENGINEERS - PLANNERS
 10710 GILROY ROAD
 HUNT VALLEY, MD 21031

NOTE:
 ANY LOCATION WHERE THE PEDESTRIAN
 TRAVEL WAY CROSSES A DRIVEWAY ENTRANCE
 A MINIMUM 36" TRAVEL WAY WITH A MAXIMUM
 2% CROSS SLOPE MUST BE MAINTAINED
 THROUGHOUT THE ENTIRE ENTRANCE
 REGARDLESS OF WHETHER THE ENTRANCE
 IS CONSTRUCTED OF ASPHALT OR CONCRETE.

30' 0 30' 60'
 SCALE: 1" = 30'

ROADWAY LEGEND	R/W PLAT NUMBER	CROSS REFERENCE	SHEET NO.
FULL DEPTH RECONSTRUCTION		ITEM	
GRIND AND OVERLAY		TYPICAL SECTIONS	4 - 7
EXISTING PAVEMENT REMOVAL		PAVEMENT DETAILS	8 - 9
CONCRETE SIDEWALK & APRON		GEOMETRIC LAYOUT PLANS	10 - 14
GRASS - DRAINAGE PLANS		INTERSECTION DETAIL PLANS	15 - 23
FULL DEPTH PCC PATCHING		ROADWAY PLANS	24 - 27
DECORATIVE PAVEMENT		TRAFFIC CONTROL PLANS	28 - 35
		SWM - DRAINAGE PLANS	36 - 74
		EROSION & SEDIMENT CONTROL	75 - 80
		LANDSCAPE PLANS	81 - 102
		STRUCTURE PLANS	103 - 124
		TRAFFIC SIGNAL PLANS	125 - 130
		SIGNING & MARKING PLANS	131 - 139


PLOTTED: Friday, April 09, 2010 AT 01:28 PM
 FILE: H:\2008\transportation\7567-04 brac-intersec.dwg user: mcm

ROADWAY PLAN

SCALE 1" = 30' ADVERTISED DATE CONTRACT NO. MO5935270

DESIGNED BY MCM COUNTY MONTGOMERY
 DRAWN BY SAC LOGMILE
 CHECKED BY M.A. HORIZONTAL SCALE
 F.A.P. NO. SEE TITLE SHEET VERTICAL SCALE

DRAWING NO. PS-1 OF 14 SHEET NO. 24 OF 140

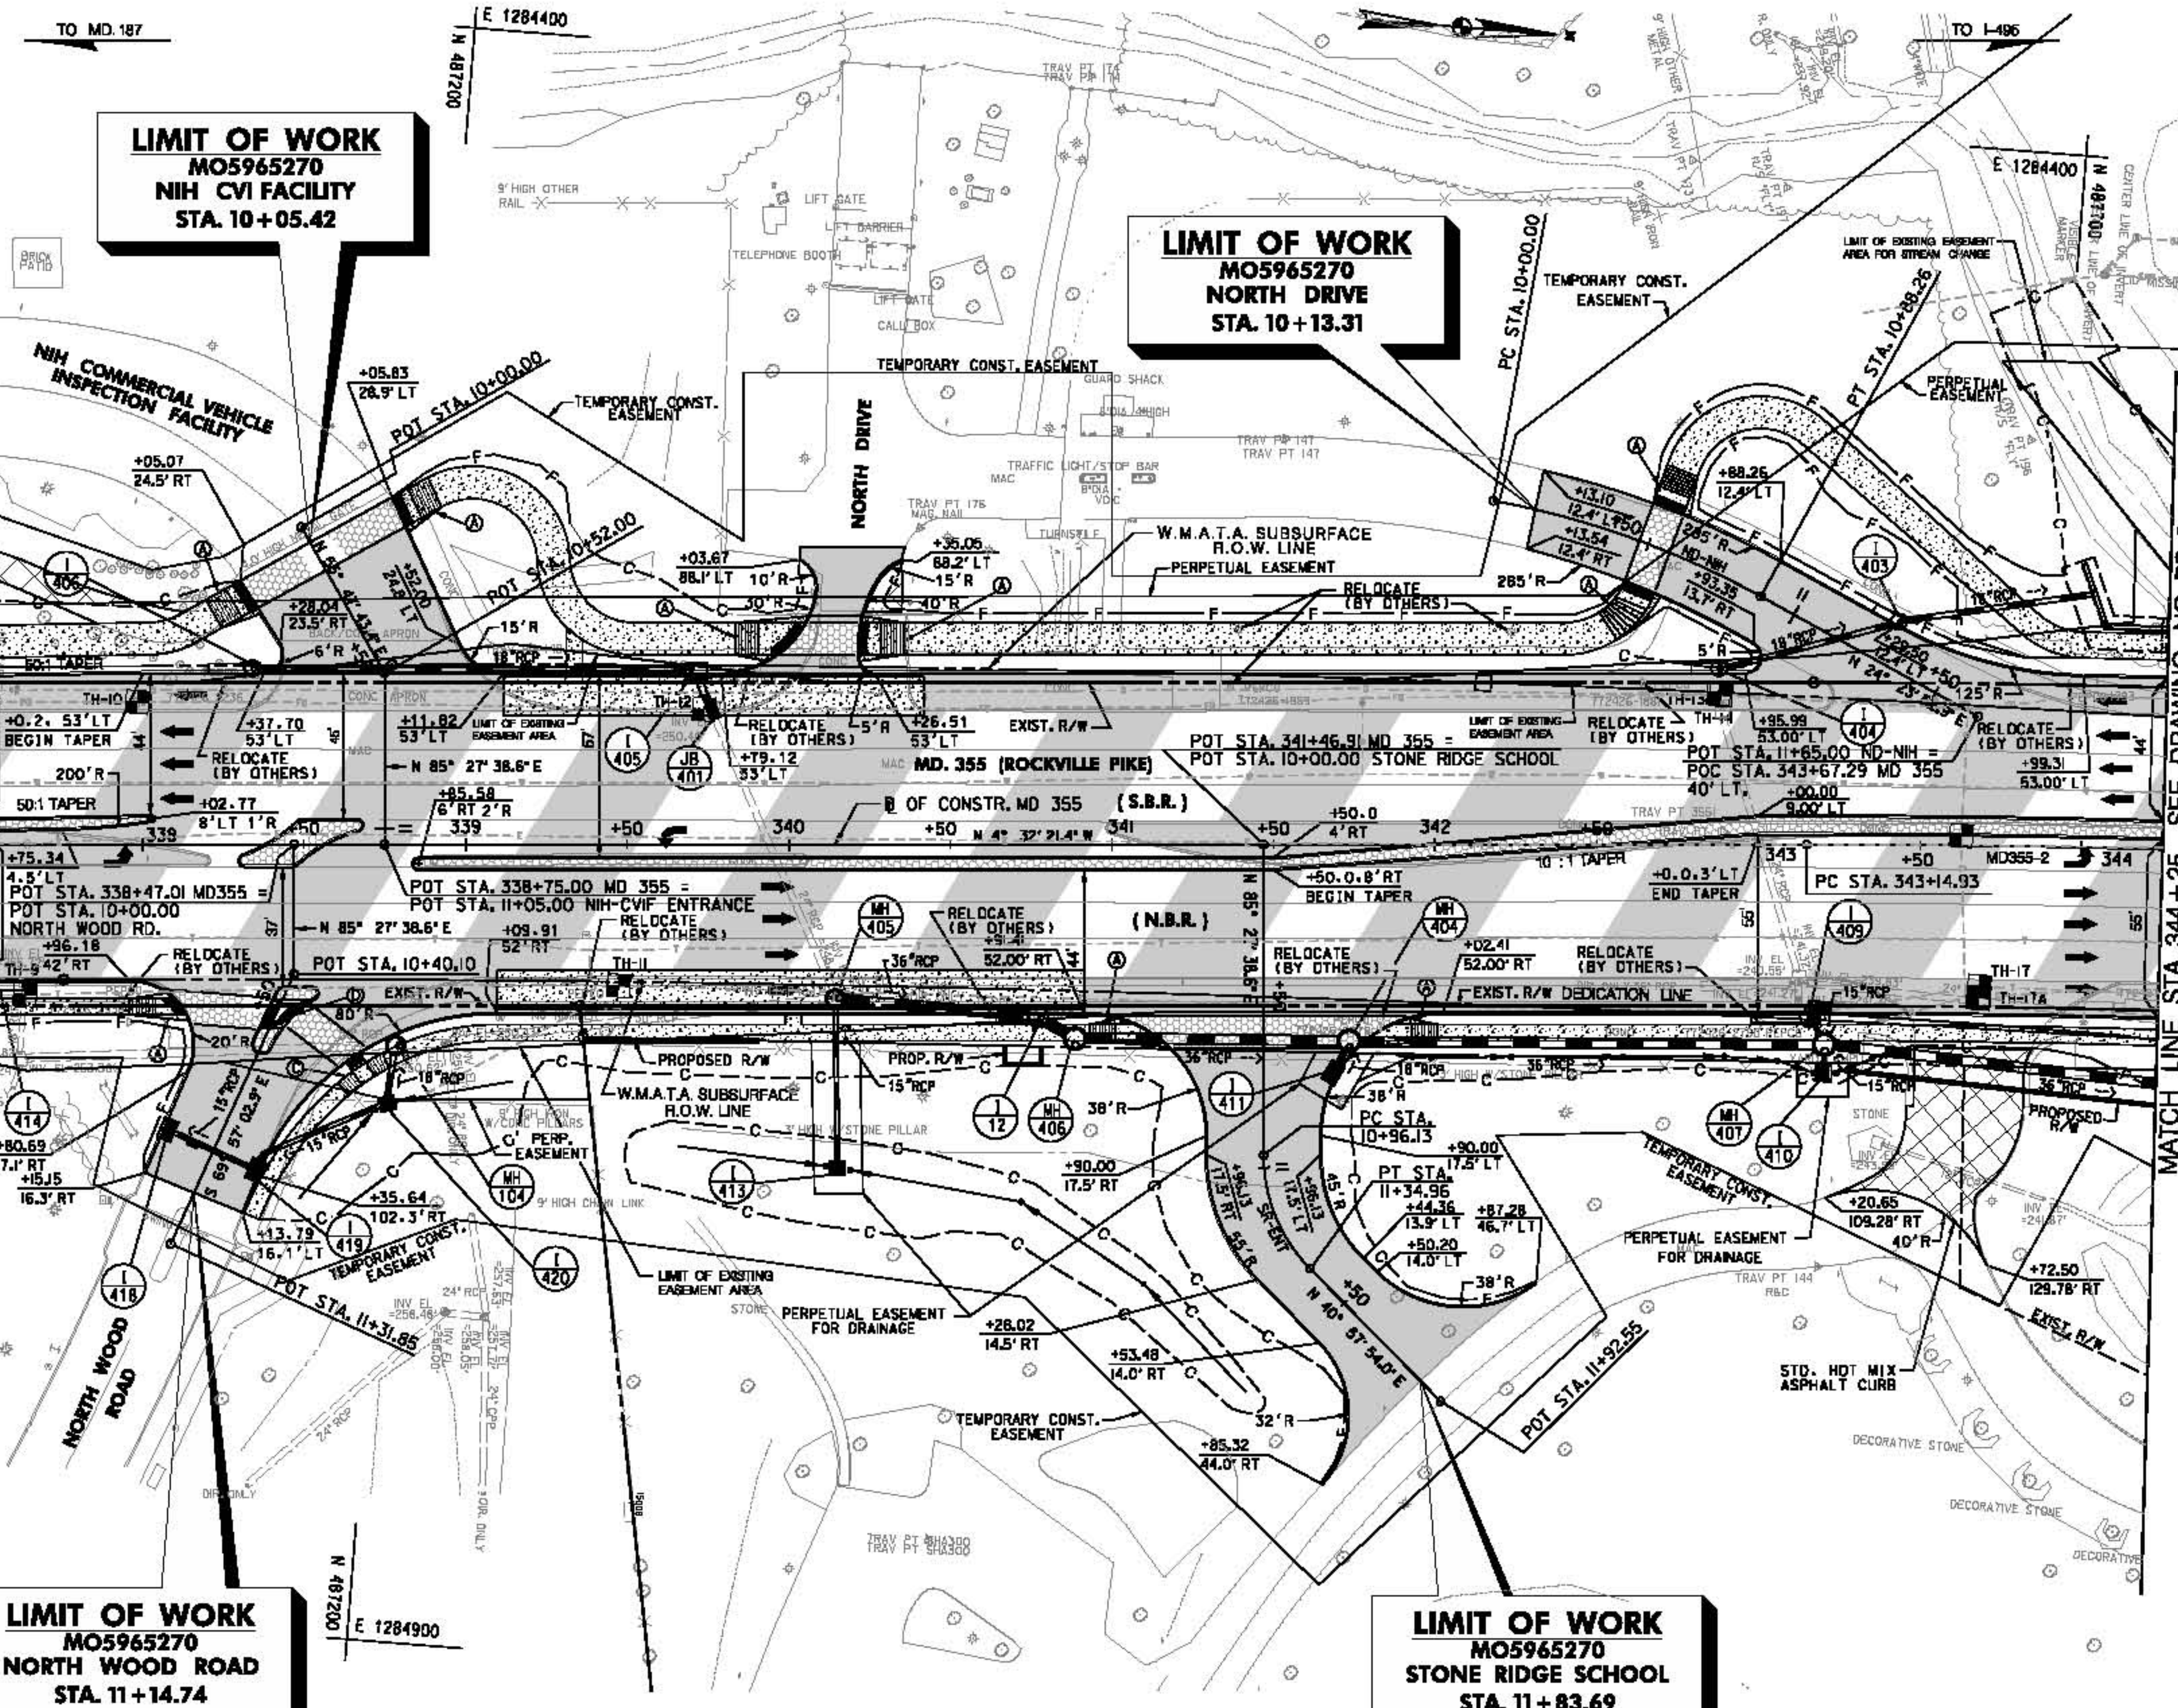


QUANTITY NOTES	
MODIFIED MD SHA TYPE A CONCRETE COMBINATION CURB & GUTTER, 12 INCH GUTTER PAN, 13 INCH DEPTH. SEE DETAIL ON DWG. NO. DE-2	
120 LF.	MD 355 STA. 337+50 RT. TO NORTH WOOD RD. STA. 11+55 RT.
64 LF.	NORTH WOOD RD. - STA. 10+44 TO STA. 10+61, MEDIAN ISLAND
290 LF.	NORTH WOOD RD. STA. 11+4 LT. TO MD 355 STA. 340+9 RT.
222 LF.	MD 355 STA. 342+02 TO MD 355 STA. 344+25 RT.
88 LF.	MD 355 - STA. 338+30 TO STA. 338+63, MEDIAN
124 LF.	MD 355 STA. 337+50 LT. TO NIH CVI FACILITY STA. 10+05 RT.
189 LF.	NIH CVI FACILITY STA. 10+06 LT. TO MD 355 STA. 340+04 LT.
370 LF.	MD 355 STA. 340+35 LT. TO MD-NH STA. 10+47 RT.
171 LF.	MD-NH STA. 10+47 LT. TO MD 355 STA. 344+25 LT.
STANDARD MD SHA TYPE A CONCRETE COMBINATION CURB & GUTTER, 12 INCH GUTTER PAN, 8 INCH DEPTH. SEE STANDARD NO. MD 620.02	
183 LF.	MD 355 STA. 340+9 RT. TO STONE RIDGE ENTRANCE STA. 11+85 RT.
160 LF.	STONE RIDGE ENTRANCE STA. 11+87 LT. TO MD 355 STA. 342+02 RT.
MODIFIED MD SHA TYPE A CONCRETE CURB 8 INCH X 21 INCH SEE DETAIL ON DWG. NO., DE-2	
113 LF.	MD 355 STA. 337+50 TO STA. 338+04 LT., MEDIAN
1087 LF.	MD 355 STA. 338+83 RT. TO STA. 344+25 LT., MEDIAN
NONTRAFFIC BEARING DECORATIVE PORTLAND CEMENT CONCRETE MEDIANS	
14 SY.	MD 355 STA. 337+50 TO STA. 338+04 LT., MEDIAN
27 SY.	MD 355 STA. 338+30 RT. TO STA. 338+69 LT., MEDIAN ISLAND
206 SY.	MD 355 STA. 338+83 RT. TO STA. 344+25 LT., MEDIAN
4 SY.	NORTH WOOD RD STA. 10+45 TO STA. 10+45, ISLAND
4 SY.	NORTH WOOD RD STA. 10+59 TO STA. 10+66, ISLAND
TRAFFIC BEARING DECORATIVE CROSSWALKS	
29 SY.	NORTH WOOD RD. STA. 10+55 RT.
24 SY.	NORTH WOOD RD. STA. 10+51 LT.
78 SY.	SR ENT. STA. 10+58 LT. & RT.
58 SY.	NH CVI ENTRANCE STA. 10+10 LT. & RT.
22 SY.	MD 355 STA. 340+02 TO STA. 340+21 LT.
29 SY.	MD-NH STA. 10+52 RT. & LT.
5 INCH CONCRETE SIDEWALK	
336 SF.	MD 355 - STA. 337+50 TO STA. 338+12 RT.
85 SF.	NORTH WOOD RD. - STA. 10+50 TO STA. 10+60, MEDIAN ISLAND
1569 SF.	NORTH WOOD RD. STA. 11+4 LT. TO MD 355 STA. 341+2 RT.
1238 SF.	MD 355 - STA. 34+83 TO STA. 344+25 RT.
871 SF.	MD 355 - STA. 337+50 TO STA. 338+35 LT.
1550 SF.	MD 355 - STA. 338+78 TO STA. 340+05 LT.
2513 SF.	MD 355 - STA. 340+22 TO STA. 342+68 LT.
1794 SF.	MD 355 - STA. 342+68 TO STA. 344+25 LT.
DETECTABLE WARNING SURFACES	
10 SF.	MD 355 - STA. 338+11 RT.
12 SF.	NORTH WOOD RD. - STA. 10+55 RT., MEDIAN ISLAND
14 SF.	NORTH WOOD RD. - STA. 10+52 LT., MEDIAN ISLAND
10 SF.	NORTH WOOD RD. - STA. 10+55 LT.
20 SF.	MD 355 - STA. 338+33 LT.
20 SF.	MD 355 - STA. 338+80 LT.
20 SF.	MD 355 - STA. 340+01 LT.
20 SF.	MD 355 - STA. 340+22 LT.
20 SF.	MD-NH - STA. 10+52 RT.
20 SF.	MD-NH - STA. 10+52 LT.
REMOVAL OF EXISTING PAVEMENT	
5 CY.	MD 355 - STA. 337+50 TO STA. 338+02 LT.
2 CY.	MD 355 - STA. 340+29 TO STA. 340+35 LT.
65 CY.	MD 355 - STA. 343+21 TO STA. 343+85 RT.
GRINDING HOT MIX ASPHALT PAVEMENT - 0 INCH TO 2 INCH	
5771 SY	MD 355 - STA. 331+50 TO STA. 337+50

CENTURY
ENGINEERING
CONSULTING ENGINEERS - PLANNERS
10710 GILROY ROAD
HUNT VALLEY, MD 21031

NOTE:
ANY LOCATION WHERE THE PEDESTRIAN TRAVEL WAY CROSSES A DRIVEWAY ENTRANCE A MINIMUM 36" TRAVEL WAY WITH A MAXIMUM 2% CROSS SLOPE MUST BE MAINTAINED THROUGHOUT THE ENTIRE ENTRANCE REGARDLESS OF WHETHER THE ENTRANCE IS CONSTRUCTED OF ASPHALT OR CONCRETE.

CURVE NO. MD355-2	CURVE SR-ENT	CURVE MD-NH
P.L. STA. = 345+60.95	P.L. STA. = 11+6.58	P.L. STA. = 10+44.52
$\Delta = 7^\circ 22' 14.13''$ RT.	$\Delta = 44^\circ 29' 44.63''$ LT.	$\Delta = 18^\circ 32' 06.69''$ RT.
Do = 1" 30' 00.00"	Do = 114" 35' 25.61"	Do = 21" 00' 00.00"
R = 3,813.72'	R = 50.00'	R = 212.84'
T = 246.03'	T = 20.45'	T = 44.52'
L = 491.37'	L = 38.83'	L = 88.26'
E = 7.91'	E = 4.02'	E = 3.61'

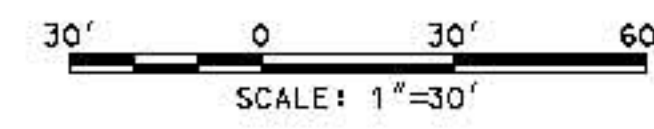

ROADWAY LEGEND
FULL DEPTH RECONSTRUCTION
GRIND AND OVERLAY
EXISTING PAVEMENT REMOVAL
CONCRETE SIDEWALK (ASPHALT)
FULL DEPTH PCC PATCHING
DECORATIVE PAVEMENT

R/W PLAT NUMBER
1
2
ITEM	SHEET NO.
TYPICAL SECTIONS	4 - 7
PAVEMENT DETAILS	8 - 9
GEOMETRIC LAYOUT PLANS	10 - 14
INTERSECTION DETAIL PLANS	15 - 23
TRAFFIC CONTROL PLANS	24 - 27
SWM - DRAINAGE PLANS	28 - 35
EROSION & SEDIMENT CONTROL	36 - 38
LANDSCAPE PLANS	39 - 102
STRUCTURE PLANS	103 - 184
TRAFFIC SIGNAL PLANS	185 - 190
SIGNING & MARKING PLANS	191 - 239

REVISIONS
1
2
DATUM: NAD 83/91 Horizontal
NAVD 88 Vertical

SHA STATE OF MARYLAND
DEPARTMENT OF TRANSPORTATION
STATE HIGHWAY ADMINISTRATION
HIGHWAY DESIGN DIVISION
BRAC INTERSECTION IMPROVEMENTS
MD 366 & CEDAR LANE

ROADWAY PLAN	
SCALE 1" = 30' ADVERTISED DATE	CONTRACT NO. MO9926270
DESIGNED BY MCM	COUNTY MONTGOMERY
DRAWN BY SAC	LOGMILE
CHECKED BY M.A.	HORIZONTAL SCALE
F.A.P. NO. SEE TITLE SHEET	VERTICAL SCALE
DRAWING NO. PS-2	OF 14
SHEET NO. 26	OF 140

PLOTTED: Tuesday, April 13, 2010 AT 10:52 AM
FILE: G:\2009\Transportation\27267-01 BRAC-MD366.dwg Center Line\SS254-45 Contract\1\CH01\1-1002_M0366.dwg

NOTE:
ANY LOCATION WHERE THE PEDESTRIAN
TRAVEL WAY CROSSES A DRIVEWAY ENTRANCE
A MINIMUM 36" TRAVEL WAY WITH A MAXIMUM
2% CROSS SLOPE MUST BE MAINTAINED
THROUGHOUT THE ENTIRE ENTRANCE
REGARDLESS OF WHETHER THE ENTRANCE
IS CONSTRUCTED OF ASPHALT OR CONCRETE.

SCALE: 1" = 30'


ROADWAY LEGEND
FULL DEPTH RECONSTRUCTION
GRIND AND OVERLAY
EXISTING PAVEMENT REMOVAL
CONCRETE SIDEWALK (ASPHALT)
DECORATIVE STONE
FULL DEPTH PCC PATCHING
DECORATIVE PAVEMENT

R/W PLAT NUMBER
101
102
CROSS REFERENCE
101
102
REVISIONS
1
2
ROADWAY PLAN
SCALE 1" = 30' ADVERTISED DATE CONTRACT NO. MD0928270
DESIGNED BY MCM COUNTY MONTGOMERY
DRAWN BY SAC LOGMILE
CHECKED BY M.A. HORIZONTAL SCALE
F.A.P. NO. SEE TITLE SHEET VERTICAL SCALE
DRAWING NO. PS-3 OF 14 SHEET NO. 28 OF 140

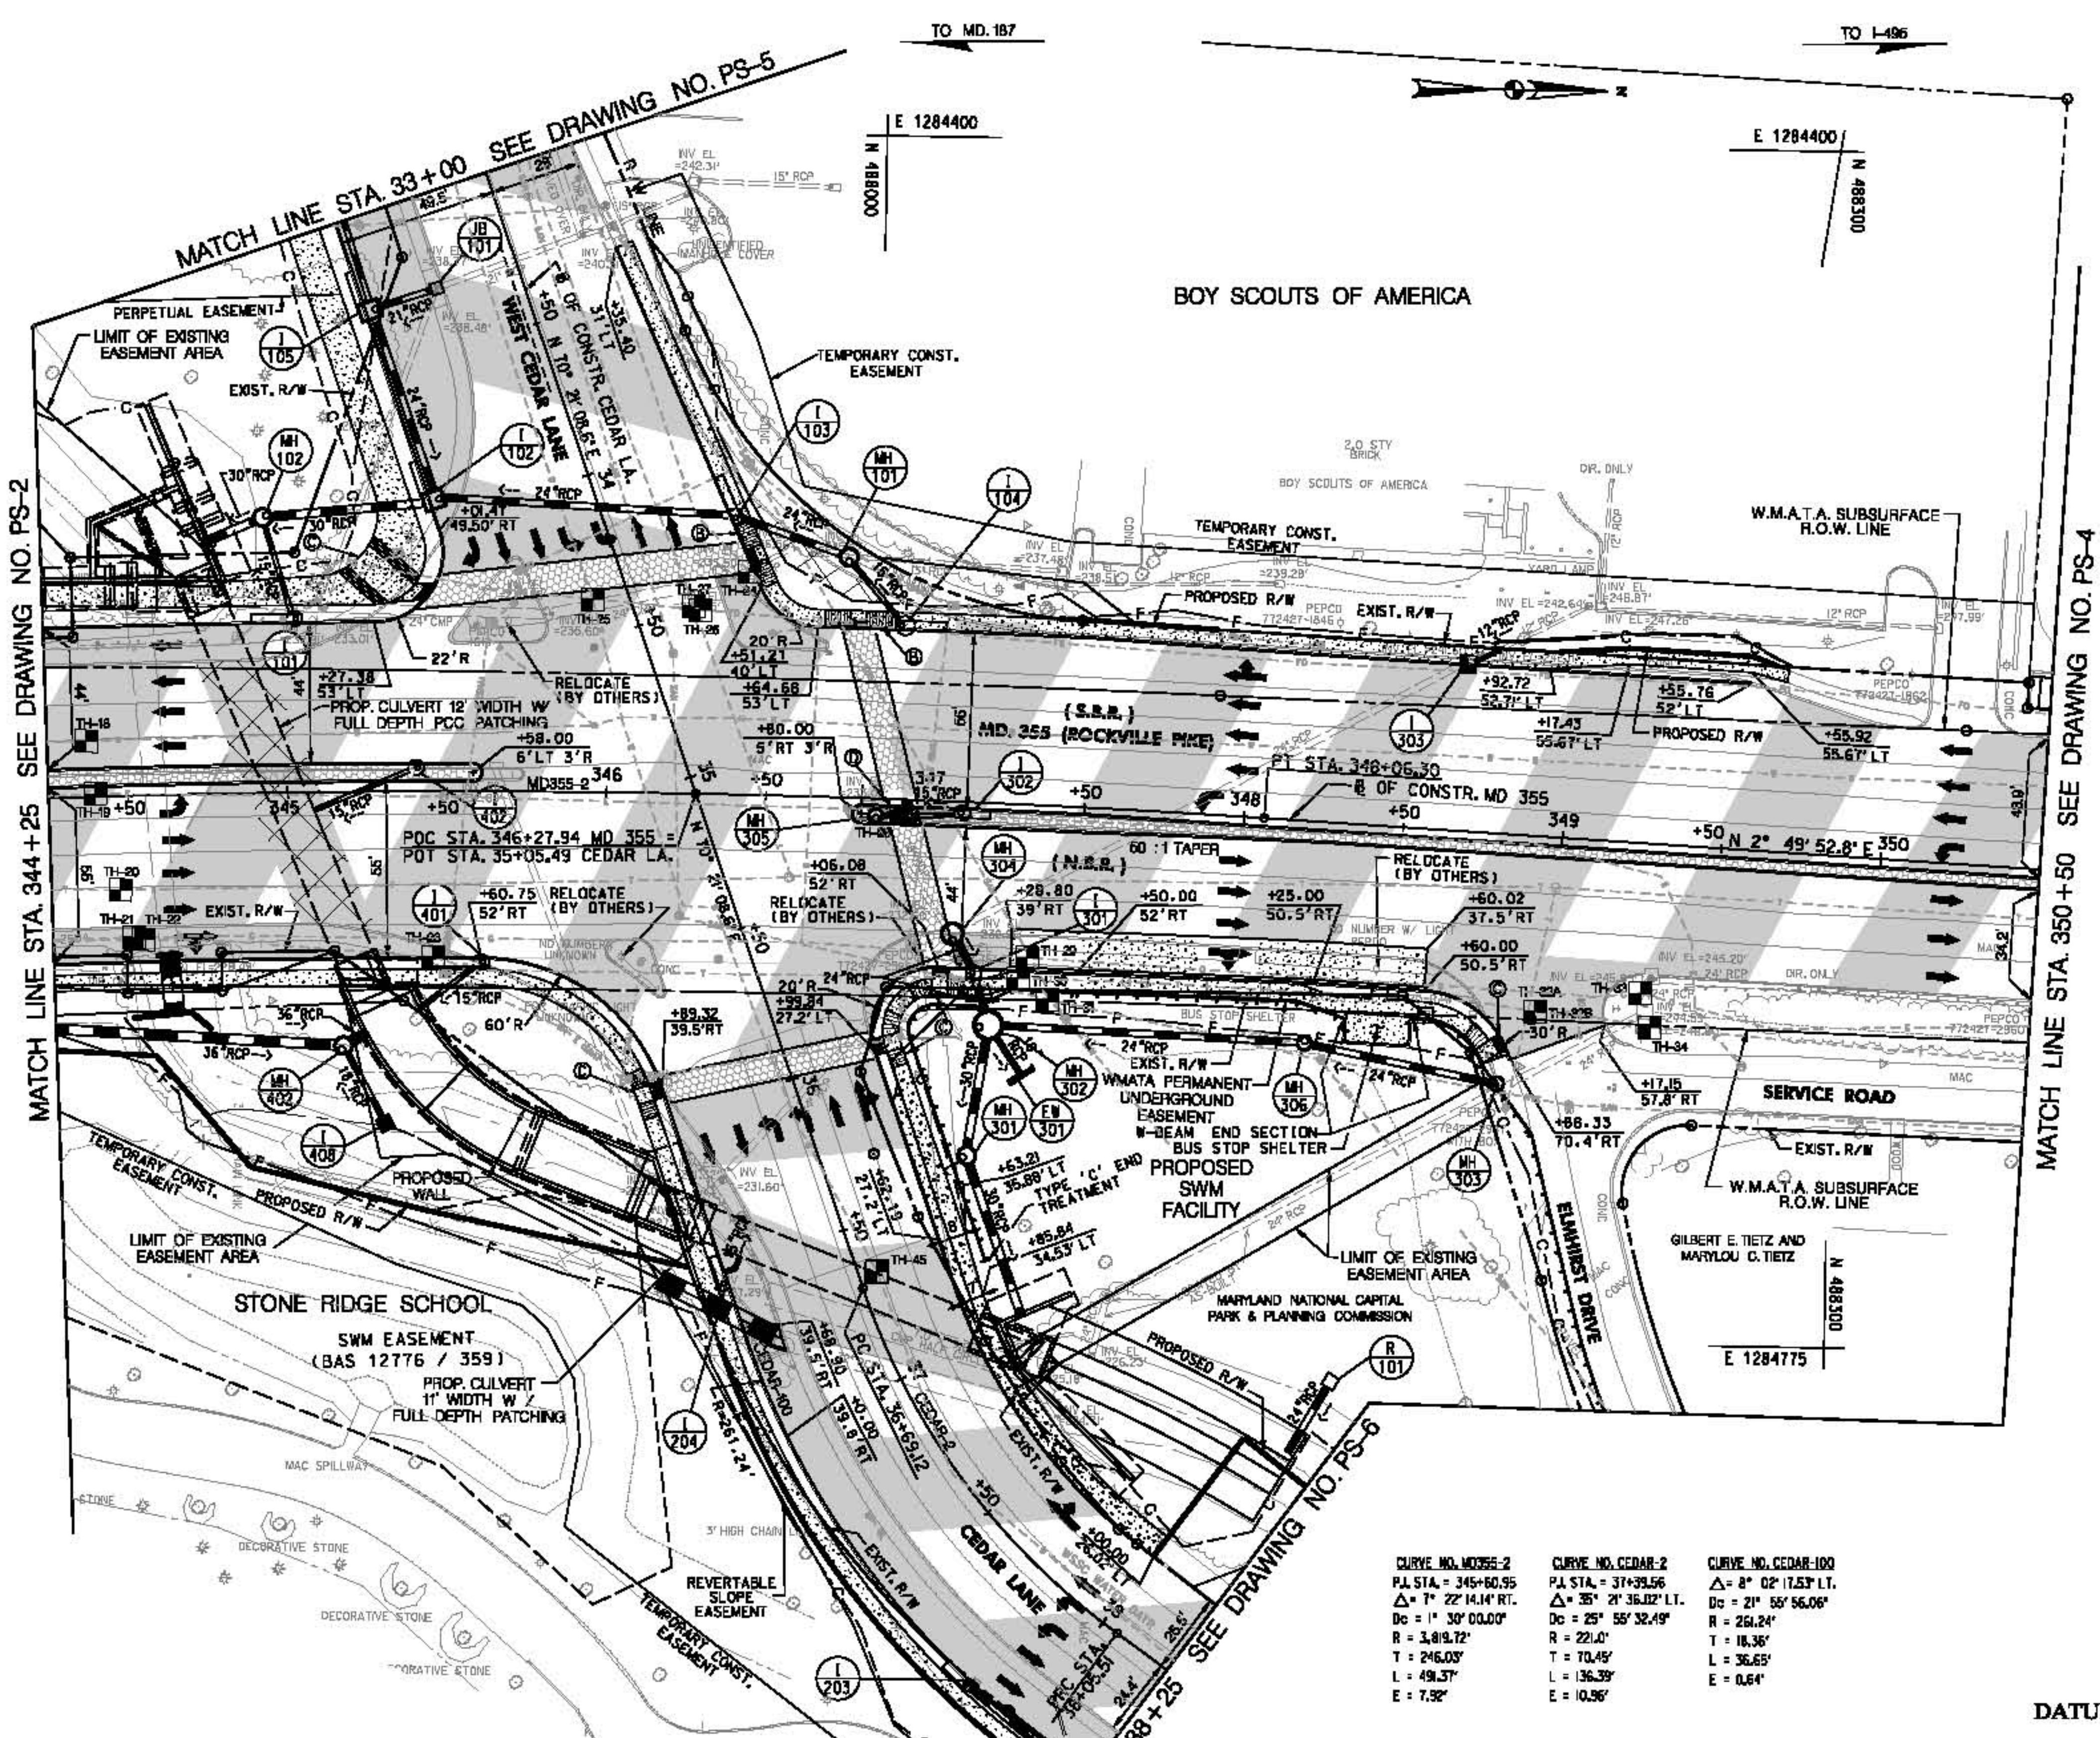

QUANTITY NOTES
MODIFIED MD SHA TYPE A CONCRETE COMBINATION CURB & GUTTER, 12 INCH GUTTER PAN, 13 INCH DEPTH. SEE DETAIL ON DWG. DE-2
104 LF MD 355 - STA. 344+25 TO STA. 345+27 LT. 42 LF MD 355 - STA. 345+27 LT. TO W. CEDAR LANE, STA. 34+02 RT. 316 LF W. CEDAR LANE STA. 34+02 LT. TO MD 355 STA. 349+56 LT. 134 LF MD 355 - STA. 344+25 TO STA. 345+61 RT. 75 LF MD 355 - STA. 345+61 RT. TO CEDAR LANE, STA. 35+09 RT. 35 LF MD 355 - STA. 347+06 RT. TO CEDAR LANE, STA. 36+00 LT. 154 LF MD 355 - STA. 347+06 TO STA. 348+60 RT. 37 LF MD 355 - STA. 348+60 TO STA. 348+88 RT.
MODIFIED MONTGOMERY CO. TYPE A CONCRETE COMBINATION CURB & GUTTER, 16 INCH GUTTER PAN, 13 INCH DEPTH. SEE DETAIL ON DWG. DE-2
101 LF W. CEDAR LANE, STA. 33+00 TO 34+01 RT. 116 LF W. CEDAR LANE, STA. 33+35 TO STA. 34+51 LT. 259 LF CEDAR LANE - STA. 35+89 TO STA. 36+25 RT. 185 LF CEDAR LANE - STA. 36+00 TO STA. 36+00 LT.
MODIFIED MD SHA TYPE A CONCRETE CURB 8 INCHX 21 INCH SEE DETAIL ON DWG. DE-2
496 LF MD 355 - STA. 344+25 TO STA. 345+60 LT. 749 LF MD 355 - STA. 346+77 TO STA. 350+50 RT.
NONTRAFFIC BEARING DECORATIVE PORTLAND CEMENT CONCRETE MEDIANS
63 SY MD 355 - STA. 344+25 TO STA. 345+60 LT. 9 SY MD 355 - STA. 346+77 TO STA. 346+88 RT. 124 SY MD 355 - STA. 346+95 TO STA. 350+50 RT.
TRAFFIC BEARING DECORATIVE CROSSWALKS
111 SY W. CEDAR LANE - STA. 34+32 LT. & RT. 66 SY CEDAR LANE - STA. 35+95 LT. & RT. 114 SY MD 355 - STA. 346+92 LT. & RT.
5 INCH CONCRETE SIDEWALK
2294 SF MD 355 - STA. 344+25 LT. TO W. CEDAR LANE - STA. 33+00 RT. 2168 SF W. CEDAR LANE - STA. 33+35 LT. TO MD 355 - STA. 349+56 LT. 2392 SF MD 355 - STA. 344+25 RT. TO CEDAR LANE - STA. 38+25 RT. 2414 SF CEDAR LANE - STA. 38+00 LT. TO MD 355 - STA. 348+88 RT. 55 SF MD 355 - STA. 346+88 TO STA. 346+99 RT., MEDIAN RAMP 180 SF MD 355 - STA. 348+36 TO STA. 348+56 RT., BUS SHELTER PAD
DETECTABLE WARNING SURFACES
10 SF W. CEDAR LANE - STA. 34+19 RT. 10 SF W. CEDAR LANE - STA. 34+41 LT. 10 SF MD 355 - STA. 346+77 LT. 10 SF MD 355 - STA. 346+92 RT. 10 SF MD 355 - STA. 346+94 RT. 10 SF MD 355 - STA. 347+07 RT. 10 SF MD 355 - STA. 348+85 RT. 10 SF W. CEDAR LANE - STA. 35+90 RT. 10 SF W. CEDAR LANE - STA. 36+99 LT.
REMOVAL OF EXISTING PAVEMENT
19 CY W. CEDAR LANE - STA. 34+20 LT. TO MD 355 - STA. 346+95 LT.
GRINDING HOT MIX ASPHALT PAVEMENT - 0 INCH TO 2 INCH
4891 SY MD 355 - STA. 33+50 TO STA. 337+50 1069 SY WEST CEDAR LANE - STA. 33+00 TO STA. 34+50 1788 SY CEDAR LANE - STA. 35+50 TO STA. 38+25
13 INCH PLAIN PORTLAND CEMENT CONCRETE MIX NO. 7 (FOR BUS PAD)
186 SY MD 355 - STA. 347+29 TO STA. 348+60 RT.
STATE OF MARYLAND DEPARTMENT OF TRANSPORTATION STATE HIGHWAY ADMINISTRATION HIGHWAY DESIGN DIVISION
BRAC INTERSECTION IMPROVEMENTS MD 355 & CEDAR LANE



BY: malzk9

CENTURY
ENGINEERING
CONSULTING ENGINEERS - PLANNERS
10710 GILROY ROAD
HUNT VALLEY, MD 21031

NOTE:
ANY LOCATION WHERE THE PEDESTRIAN
TRAVEL WAY CROSSES A DRIVEWAY ENTRANCE
A MINIMUM 36" TRAVEL WAY WITH A MAXIMUM
2% CROSS SLOPE MUST BE MAINTAINED
THROUGHOUT THE ENTIRE ENTRANCE
REGARDLESS OF WHETHER THE ENTRANCE
IS CONSTRUCTED OF ASPHALT OR CONCRETE.



ROADWAY LEGEND	
	FULL DEPTH RECONSTRUCTION
	GRIND AND OVERLAY
	EXISTING PAVEMENT REMOVAL
	CONCRETE SIDEWALK, ASPHALT GRAVEL, AND BUS PAD
	FULL DEPTH PCC PATCHING
	DECORATIVE PAVEMENT

R/W PLAT NUMBER

CROSS REFERENCE	
ITEM	SHEET NO.
TYPICAL SECTIONS	4 - 7
PAVEMENT DETAILS	8 - 9
GEOMETRIC LAYOUT PLANS	10 - 14
INTERSECTION DETAIL PLANS	15 - 20
ROADWAY PLANS	21 - 27
TRAFFIC CONTROL PLANS	28 - 30
SWM - DRAINAGE PLANS	31 - 34
EROSION & SEDIMENT CONTROL	35 - 38
LANDSCAPE PLANS	39 - 42
STRUCTURE PLANS	43 - 44
TRAFFIC SIGNAL PLANS	45 - 46
SIGNING & MARKING PLANS	47 - 48

REVISIONS	

DATUM: NAD 83/91 Horizontal
NAVD 88 Vertical



STATE OF MARYLAND
DEPARTMENT OF TRANSPORTATION
STATE HIGHWAY ADMINISTRATION
HIGHWAY DESIGN DIVISION

BRAC INTERSECTION IMPROVEMENTS
MD 366 & CEDAR LANE


ROADWAY PLAN			
SCALE 1" = 30' ADVERTISED DATE		CONTRACT NO. MO923270	
DESIGNED BY	MCM	COUNTY	MONTGOMERY
DRAWN BY	SAC	LOGMILE	
CHECKED BY	M.A.	HORIZONTAL SCALE	
F.A.P. NO.	SEE TITLE SHEET	VERTICAL SCALE	
DRAWING NO.	PS-5	OF	14
SHEET NO.		32 OF 140	

PLOTTED: Friday, April 09, 2022 AT 03:29 PM
FILE: s:\3006\transportation\27067-08 brac-inter-03.cdw order: 102206446 contract: 102206446-PS04_M0923270.dgn

CURVE NO. CEDAR-1
P.I. STA. = 26+84.01
 $\Delta = 14^\circ 38' 04.63''$ RT.
 $D_c = 2^\circ 00' 05.03''$
 $R = 2,862.79'$
 $T = 367.61'$
 $L = 731.22'$
 $E = 23.51'$

TO MD. 355

TO MD. 187

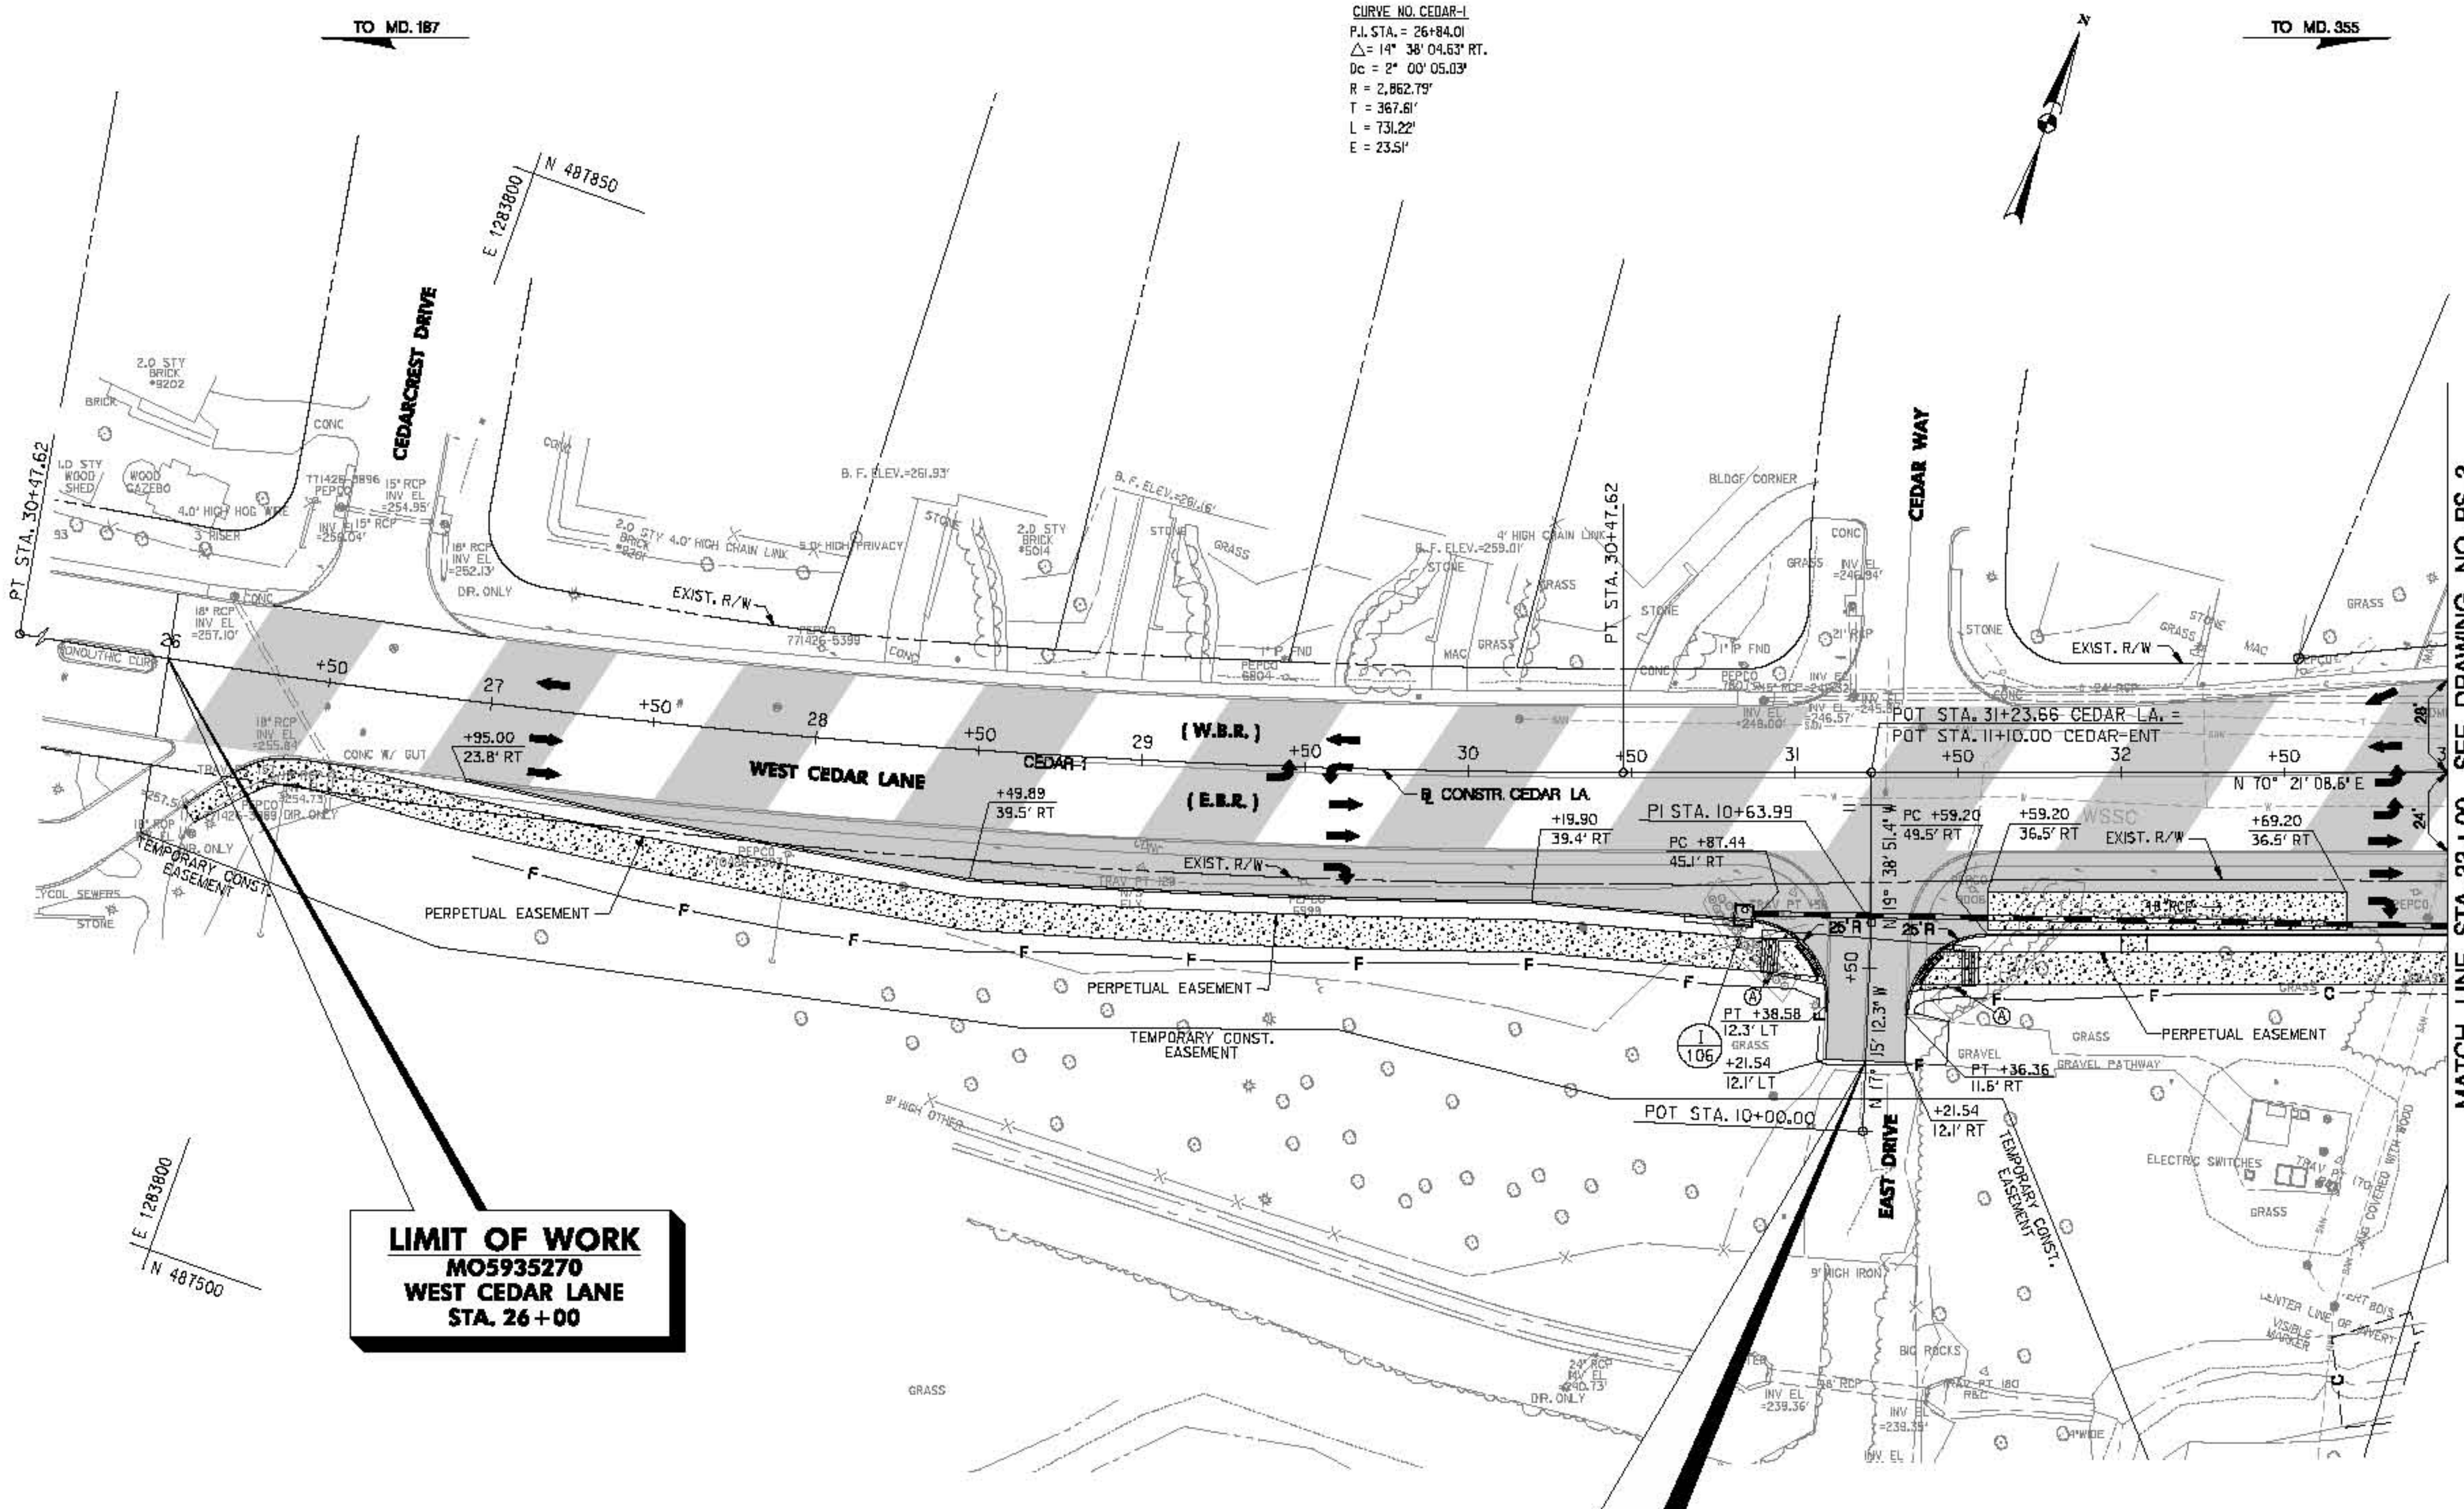


LIMIT OF WORK
MO5935270
WEST CEDAR LANE
STA. 26+00

LIMIT OF WORK
MO5965270
EAST DRIVE
STA. 10+21.54

MATCH LINE STA. 33+00 SEE DRAWING NO. PS-3

QUANTITY NOTES

MODIFIED MONTGOMERY CO. TYPE A CONCRETE COMBINATION CURB & GUTTER, 16 INCH GUTTER PAN, 13 INCH DEPTH. SEE DETAIL ON DWG. DE-2	
333 LF	W. CEDAR LANE - STA. 26+95 RT. TO CEDAR-ENT STA. 10+36 LT.
263 LF	CEDAR-ENT - STA. 10+36 RT. TO CEDAR LANE - STA. 33+00
5 INCH CONCRETE SIDEWALK	
4995 SF	W. CEDAR LANE - STA. 26+12 RT. TO CEDAR-ENT - STA. 10+52 LT.
1668 SF	CEDAR-ENT - STA. 10+50 RT. TO MD 355 - STA. 33+00 RT.
DETECTABLE WARNING SURFACES	
20 SF	CEDAR-ENT - STA. 10+52 LT.
20 SF	CEDAR-ENT - STA. 10+50 RT.
GRINDING HOT MIX ASPHALT PAVEMENT - 0 INCH TO 2 INCH	
3471 SY	W. CEDAR LANE - STA. 26+00 TO STA. 33+00
13 INCH PLAIN PORTLAND CEMENT CONCRETE MIX NO. 7 (FOR BUS PAD)	
143 SY	W. CEDAR LANE - STA. 31+59 TO STA. 32+69 RT.

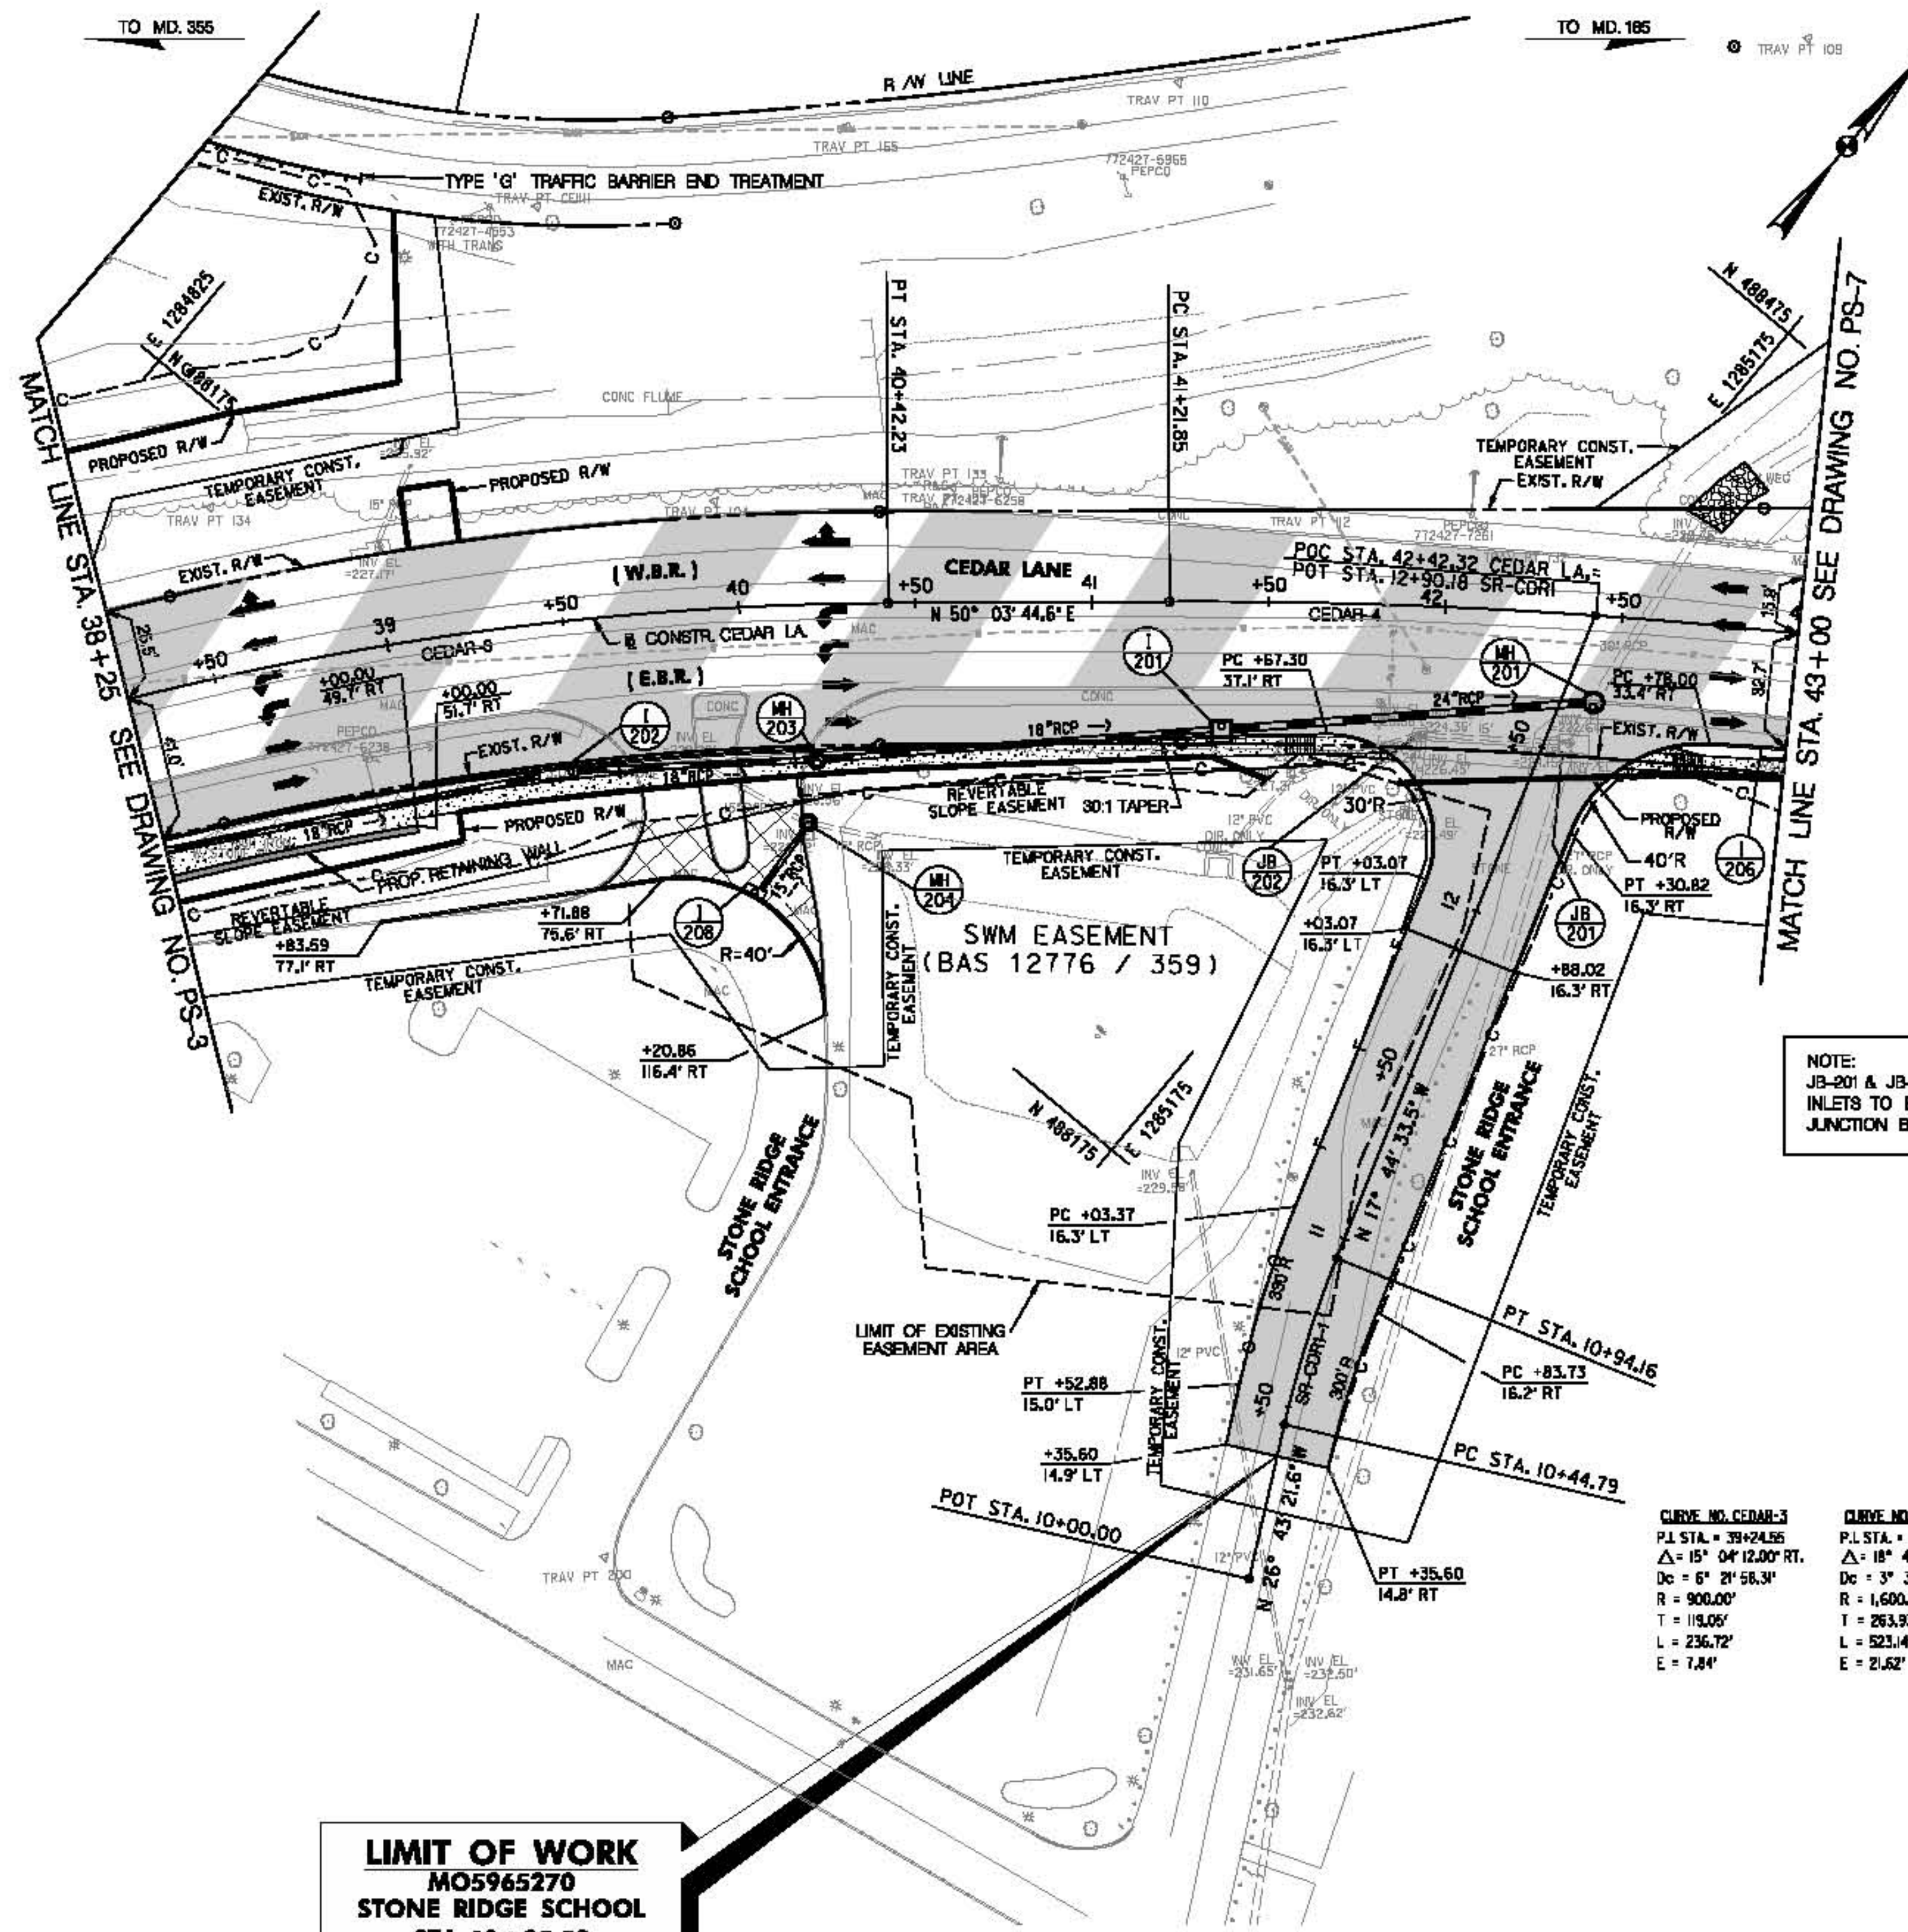

NOTE:
JB-201 & JB-202 ARE EXISTING
INLETS TO BE CONVERTED TO
JUNCTION BOXES.

CURVE NO. CEDAR-3	CURVE NO. CEDAR-4	CURVE NO. SR-COR-I
P.L. STA. = 39+24.55	P.L. STA. = 43+85.78	P.L. STA. = 10+69.53
$\Delta = 15^\circ 04' 12.00''$ RT.	$\Delta = 18^\circ 44' 01.36''$ RT.	$\Delta = 8^\circ 58' 48.12''$ RT.
Dc = 6' 21' 58.31'	Dc = 3' 34' 51.55'	Dc = 18' 11' 20.89'
R = 900.00'	R = 1,600.00'	R = 315.00'
T = 118.05'	T = 263.93'	T = 24.74'
L = 236.72'	L = 523.14'	L = 49.37'
E = 7.84'	E = 21.62'	E = 0.91'

LIMIT OF WORK
MO5965270
STONE RIDGE SCHOOL
STA. 10+35.59

DATUM: NAD 83/91 Horizontal
NAVD 88 Vertical

ROADWAY LEGEND	R / W PLAT NUMBER	CROSS REFERENCE	
 FULL DEPTH RECONSTRUCTION		ITEM	SHEET NO.
 GRIND AND OVERLAY		TYPICAL SECTIONS	4 - 7
 EXISTING PAVEMENT REMOVAL		PAVEMENT DETAILS	8 - 9
 CONCRETE SIDEWALK / ASPHEN SHARED USE PATH / BUS PAD		GEOMETRIC LAYOUT PLANS	10 - 14
 FULL DEPTH PCC PATCHING		INTERSECTION DETAIL PLANS	15 - 23
 DECORATIVE PAVEMENT		ROADWAY PLANS	24 - 37
		TRAFFIC CONTROL PLANS	38 - 65
		SWM - DRAINAGE PLANS	66 - 74
		EROSION & SEDIMENT CONTROL	75 - 88
		LANDSCAPE PLANS	89 - 102
		STRUCTURE PLANS	103 - 124
		TRAFFIC SIGNAL PLANS	125 - 130
		SIGNING & MARKING PLANS	131 - 139

QUANTITY NOTES	
MODIFIED MONTGOMERY CO. TYPE A CONCRETE COMBINATION CURB & GUTTER, 16 INCH GUTTER PAN, 13 INCH DEPTH. SEE DETAIL ON DWG. DE-2	
33 LF 22 LF	CEDAR LANE - STA. 38+25 TO STA. 41+67 RT. CEDAR LANE - STA. 42+78 TO STA. 43+00 RT.
MONTGOMERY CO. TYPE A CONCRETE COMBINATION CURB & GUTTER, 16 INCH GUTTER PAN, 8 INCH DEPTH. SEE STD. NO. MC-100.01	
74 LF 93 LF	CEDAR LANE - STA. 41+67 RT. TO SR-COR-I - STA. 11+88 LT. SR-COR-I - STA. 11+88 LT. TO CEDAR LANE - STA. 42+78 RT.
5 INCH CONCRETE SIDEWALK	
405 LF 114 LF	CEDAR LANE - STA. 38+25 RT. TO SR-COR-I - STA. 11+88 LT. SR-COR-I - STA. 11+88 LT. TO MD 355 - STA. 43+00 RT.
REMOVAL OF EXISTING PAVEMENT	
41 CY	CEDAR LANE - STA. 39+53 TO STA. 40+22 RT.
GRINDING HOT MIX ASPHALT PAVEMENT - 0 INCH TO 2 INCH	
2455 SY	CEDAR LANE - STA. 38+25 TO STA. 43+00
REMOVAL OF EXISTING CURB	
40 LF	CEDAR LANE - STA. 39+86 TO STA. 39+99 RT.
HOT MIX ASPHALT CURB SEE MD STANDARD NO. 615.01	
104 LF 38 LF	CEDAR LANE - STA. 38+84 TO STA. 39+86 RT. CEDAR LANE - STA. 40+02 TO STA. 40+28 RT.
TRAFFIC BARRIER W BEAM USING 8 FOOT POST	
4 LF	CEDAR LANE - STA. 38+76 TO STA. 38+80 LT.
TYPE G TRAFFIC BARRIER END TREATMENT	
1 EA	CEDAR LANE - STA. 38+80 TO STA. 39+12 LT.
CLASS 1 RIPRAP	
25 SY	CEDAR LANE - STA. 42+72, 30' LT.

SHA STATE OF MARYLAND
DEPARTMENT OF TRANSPORTATION
STATE HIGHWAY ADMINISTRATION
HIGHWAY DESIGN DIVISION

BRAC INTERSECTION IMPROVEMENTS
MD 365 & CEDAR LANE

CENTURY
ENGINEERING
CONSULTING ENGINEERS - PLANNERS
10710 GILROY ROAD
HUNT VALLEY, MD 21031

NOTE:
ANY LOCATION WHERE THE PEDESTRIAN TRAVEL WAY CROSSES A DRIVEWAY ENTRANCE A MINIMUM 36" TRAVEL WAY WITH A MAXIMUM 2% CROSS SLOPE MUST BE MAINTAINED THROUGHOUT THE ENTIRE ENTRANCE REGARDLESS OF WHETHER THE ENTRANCE IS CONSTRUCTED OF ASPHALT OR CONCRETE.




ROADWAY PLAN	
SCALE 1" = 30' ADVERTISED DATE	CONTRACT NO. MO5965270
DESIGNED BY MCM	COUNTY MONTGOMERY
DRAWN BY SAC	LOGMILE
CHECKED BY M.A.	HORIZONTAL SCALE
F.A.P. NO. SEE TITLE SHEET	VERTICAL SCALE
DRAWING NO. PS-6	OF 14
SHEET NO. 34	OF 140

TO MD. 355

E 1285200
N 488650

CURVE NO. CEDAR-4
P.I. STA. = 43+85.78
 $\Delta = 18^\circ 44' 01.36''$ RT.
Dc = 3" 34' 51.55"
R = 1,600.00'
T = 263.93'
L = 523.14'
E = 21.62'

TO MD. 185

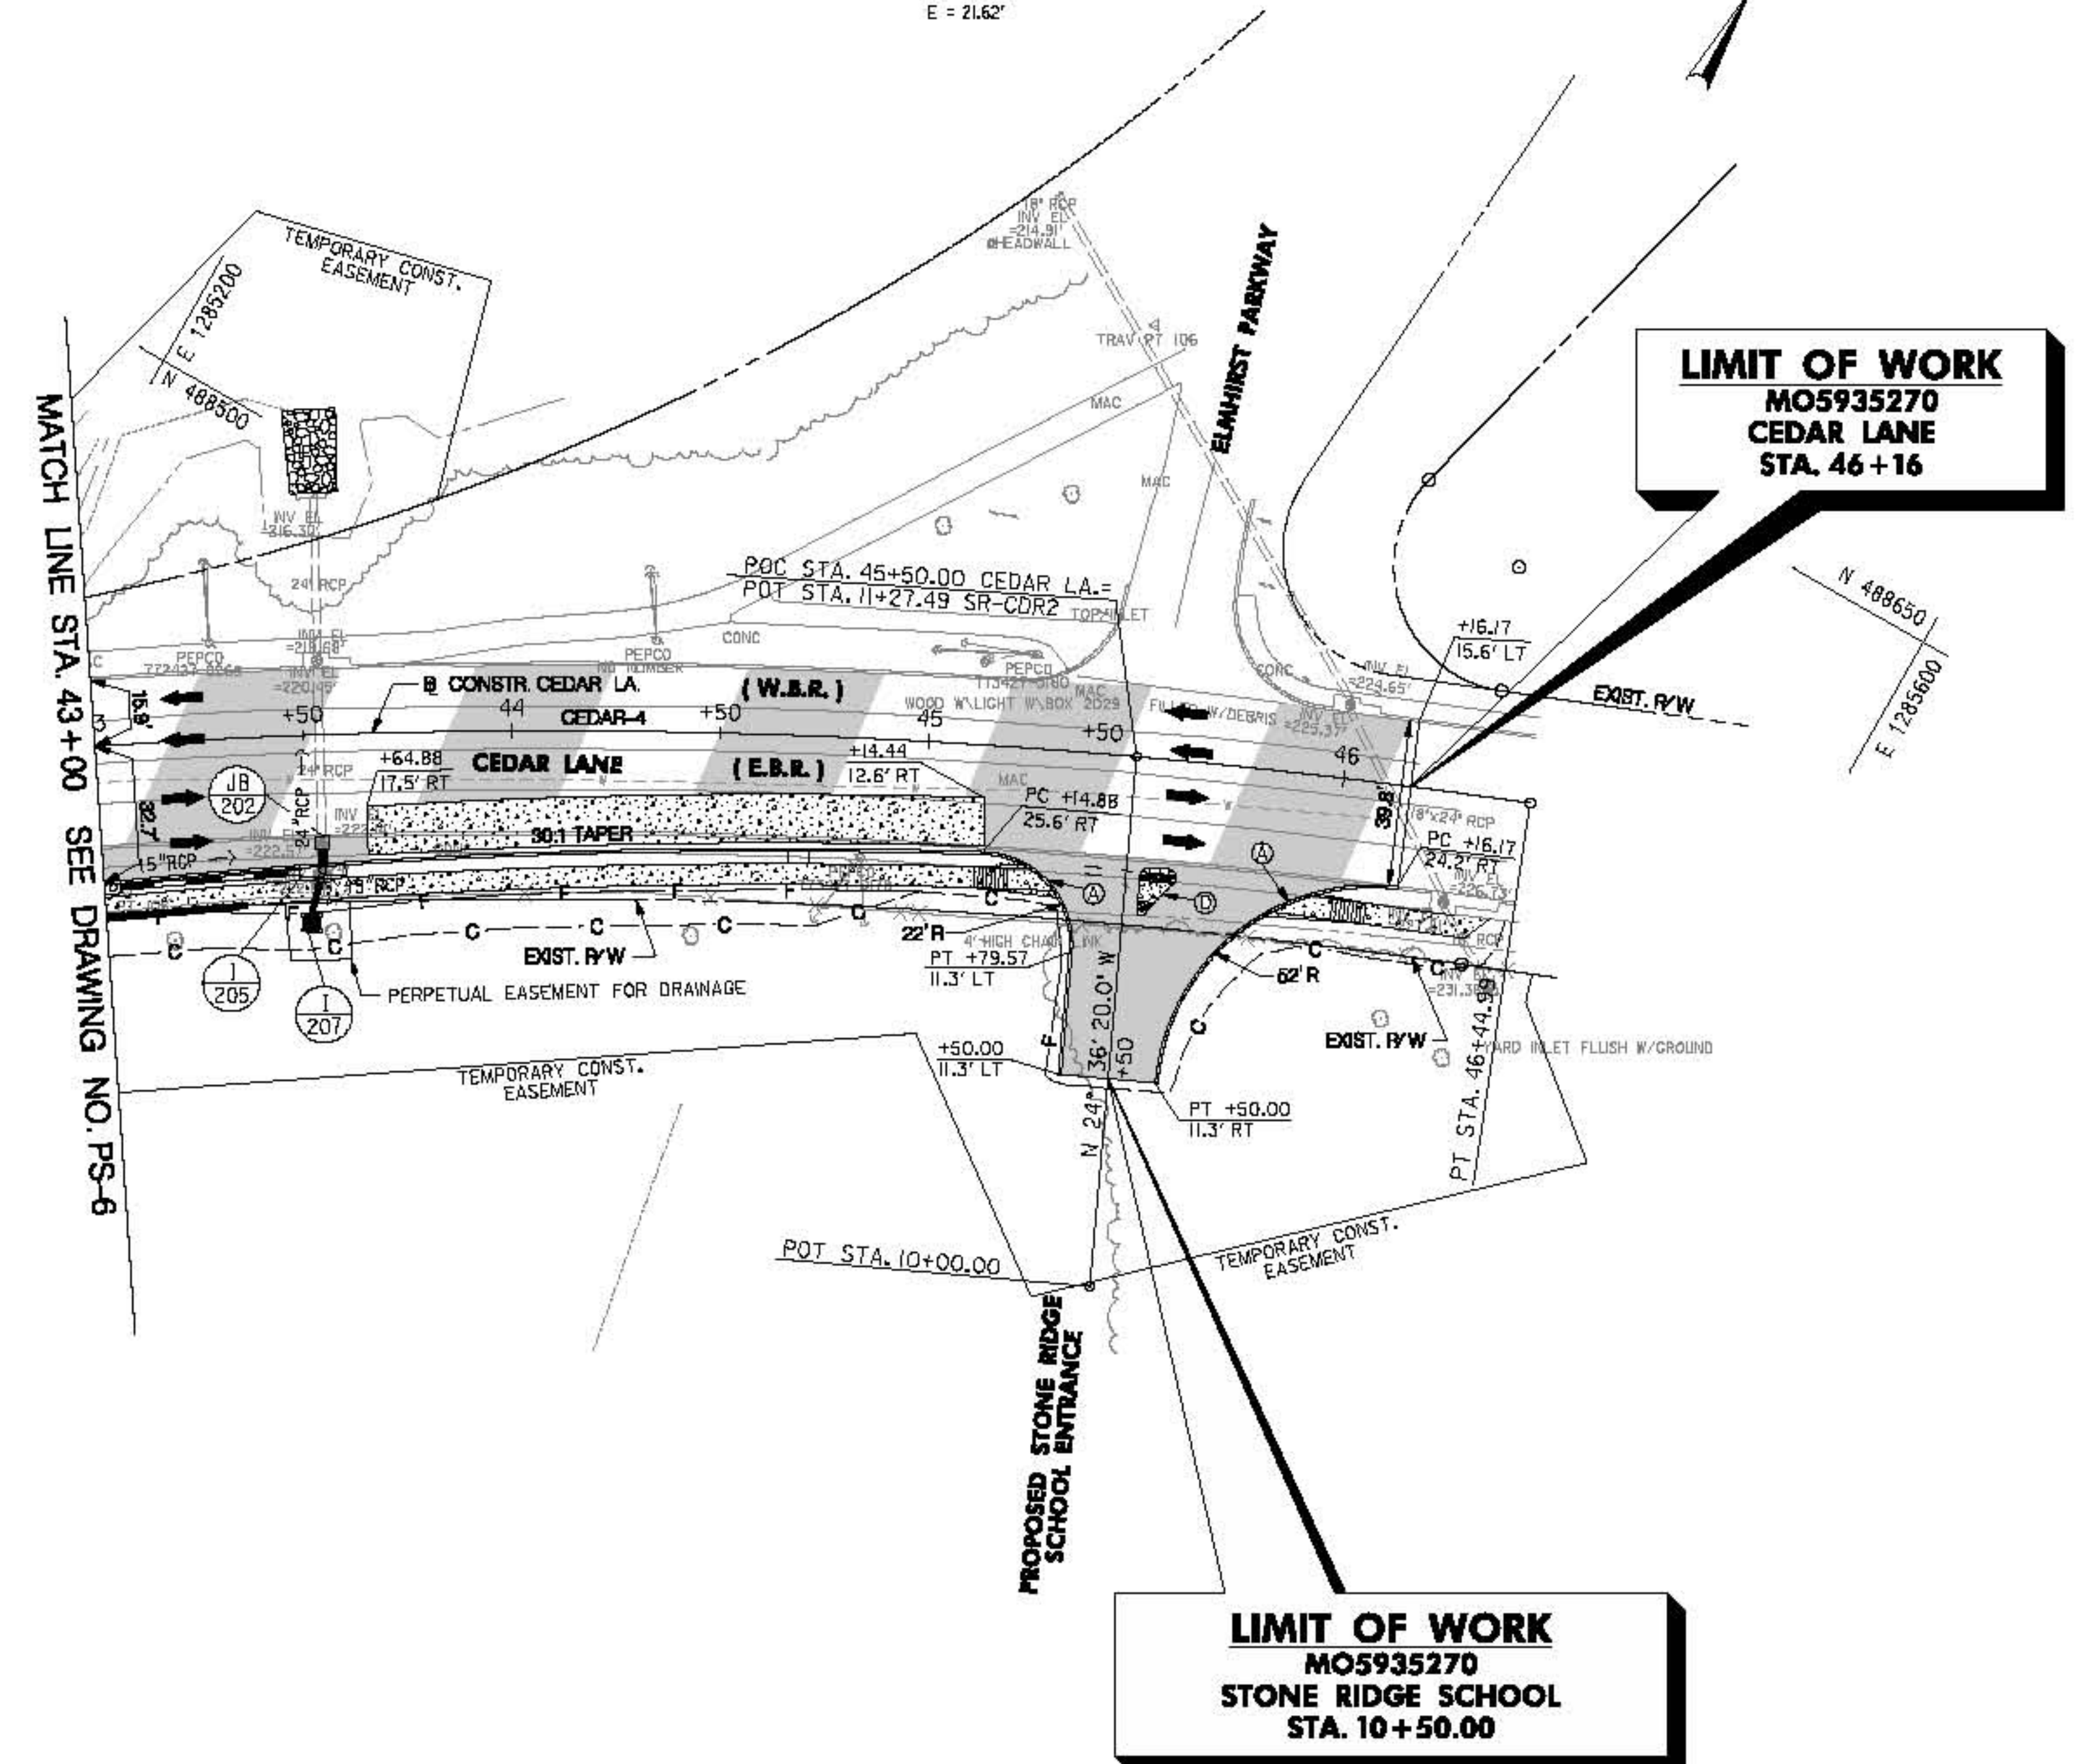

QUANTITY NOTES

MODIFIED MONTGOMERY CO. TYPE A CONCRETE COMBINATION CURB & GUTTER, 16 INCH GUTTER PAN, 13 INCH DEPTH. SEE DETAIL ON DWG. DE-1

211 LF CEDAR LANE - STA. 43+00 TO STA. 45+15 RT.

MONTGOMERY CO. TYPE A CONCRETE COMBINATION CURB & GUTTER, 16 INCH GUTTER PAN, 8 INCH DEPTH. SEE STD. NO. MC-100.01

65 LF CEDAR LANE - STA. 45+15 RT. TO SR-COR2 - STA. 10+50 LT.
83 LF SR-COR2 - STA. 10+50 RT TO CEDAR LANE - STA. 46+16 RT.
34 LF SR-COR2 - STA. 10+90 TO STA. 11+01 RT., ISLAND

5 INCH SIDEWALK

1158 SF CEDAR LANE - STA. 43+00 TO STA. 45+30 RT.
65 SF CEDAR LANE - STA. 45+53 TO STA. 45+82 RT., ISLAND
246 SF CEDAR LANE - STA. 45+90 TO STA. 46+40 RT.

GRINDING HOT MIX ASPHALT PAVEMENT - 0 INCH TO 2 INCH

1248 SY CEDAR LANE - STA. 43+00 TO STA. 46+16

13 INCH PLAIN PORTLAND CEMENT CONCRETE MIX NO. 7 (FOR BUS PAD)

194 SY CEDAR LANE - STA. 43+65 TO STA. 45+14 RT.

CLASS 1 RIPRAP

30 SY CEDAR LANE - STA. 43+50, 57' LT.

SHA STATE OF MARYLAND
DEPARTMENT OF TRANSPORTATION
STATE HIGHWAY ADMINISTRATION
HIGHWAY DESIGN DIVISION

BRAC INTERSECTION IMPROVEMENTS
MD 366 & CEDAR LANE

DATUM: NAD 83/91 Horizontal
NAVD 88 Vertical

ROADWAY LEGEND		R/W PLAT NUMBER	GROSS REFERENCE	REVISIONS
	FULL DEPTH RECONSTRUCTION		ITEM	SHEET NO.
	GRIND AND OVERLAY		TYPICAL SECTIONS	4 - 7
	EXISTING PAVEMENT REMOVAL		PAVEMENT DETAILS	8 - 9
	CONCRETE SIDEWALK/DRIVEWAY		GEOMETRIC LAYOUT PLANS	10 - 14
	BRAIDED TIE RODS / BUS PAD		INTERSECTION DETAIL PLANS	15 - 20
	FULL DEPTH PCC PATCHING		ROADWAY PLANS	21 - 27
	DECORATIVE PAVEMENT		TRAFFIC CONTROL PLANS	28 - 35
			SMM - DRAINAGE PLANS	36 - 44
			EROSION & SEDIMENT CONTROL	45 - 55
			LANDSCAPE PLANS	56 - 102
			STRUCTURE PLANS	103 - 124
			TRAFFIC SIGNAL PLANS	125 - 130
			SIGNING & MARKING PLANS	131 - 138

NOTE:
ANY LOCATION WHERE THE PEDESTRIAN TRAVEL WAY CROSSES A DRIVEWAY ENTRANCE A MINIMUM 36" TRAVEL WAY WITH A MAXIMUM 2% CROSS SLOPE MUST BE MAINTAINED THROUGHOUT THE ENTIRE ENTRANCE REGARDLESS OF WHETHER THE ENTRANCE IS CONSTRUCTED OF ASPHALT OR CONCRETE.

CENTURY
ENGINEERING
CONSULTING ENGINEERS - PLANNERS
10710 GILROY ROAD
HUNT VALLEY, MD 21031

BY: malzke

PLOTTED: Friday, April 09, 2020 AT 03:28 PM
FILE: S:\2020\Transportation\22527-01 BRAC-10355-01 Cedar Lane\22527-01 Contract 1\CH03\PS-7-MD366CL.dgn

ROADWAY PLAN			
SCALE 1" = 30'	ADVERTISED DATE	CONTRACT NO.	MO5935270
DESIGNED BY	MCM	COUNTY	MONTGOMERY
DRAWN BY	SAC	LOGMILE	
CHECKED BY	M.A.	HORIZONTAL SCALE	
F.A.P. NO.	SEE TITLE SHEET	VERTICAL SCALE	
DRAWING NO.	PS-7	OF	14
SHEET NO.	36	OF	140

MAINTENANCE OF TRAFFIC - GENERAL NOTES


1. ALL WORK SHALL BE PERFORMED IN ACCORDANCE WITH THE GENERAL NOTES AND STANDARDS PROVIDED IN CATEGORY "I" OF THE MDSHA BOOK OF STANDARDS, THE MARYLAND MANUAL ON UNIFORM TRAFFIC CONTROL DEVICES (MD MUTCD) AND SUBSEQUENT REVISIONS ADOPTED BY THE STATE OF MARYLAND, AND THESE PLANS.
2. EXCAVATIONS SHALL BE BACKFILLED WITH GRADED AGGREGATE BASE PRIOR TO THE END OF THE WORK DAY IN CONFORMANCE WITH STD NO. MD 104.01-28.
3. NO WORK IS TO BEGIN UNTIL ALL ADVANCE WARNING SIGNS, DRUMS AND PAVEMENT MARKINGS ARE IN PLACE AND OPERATIONAL.
4. WHERE TEMPORARY PAVEMENT MARKINGS ARE REQUIRED, EXISTING PAVEMENT MARKINGS SHALL BE REMOVED BY GRINDING.
5. PERMANENT MARKINGS DAMAGED SHALL BE REPAIRED AT THE DISCRETION OF THE ENGINEER.
6. PORTABLE VARIABLE MESSAGE SIGNS AND/OR ARROW PANELS SHALL BE USED AS DIRECTED BY THE CONSTRUCTION PROJECT ENGINEER.
7. WHERE TWO ENTRANCES EXIST FOR ONE PROPERTY, CONSTRUCTION SHALL BE SEQUENCED SO THAT ONLY ONE ENTRANCE WILL BE DISTURBED AT ANY GIVEN TIME. WHEN ONLY ONE ENTRANCE EXISTS FOR A PROPERTY, WHEN NECESSARY, THE CONTRACTOR SHALL PROVIDE FLAGGERS TO CONTROL ENTRANCE CONSTRUCTION.
8. EXISTING SIGNS THAT CONFLICT WITH TEMPORARY TRAFFIC PATTERNS SHALL BE REMOVED OR COVERED. PERMANENT SIGNS THAT ARE REMOVED (OR COVERED) DURING CONSTRUCTION SHALL BE REINSTALLED PRIOR TO RETURNING THE ROAD TO PRE-CONSTRUCTION TRAFFIC PATTERNS.
9. SIGNS USED FOR TEMPORARY TRAFFIC CONTROL THAT ARE NOT APPLICABLE FOR A PARTICULAR CONSTRUCTION PHASE SHALL BE REMOVED OR COMPLETELY COVERED WITH A NON-TRANSPARENT MATERIAL.

MAINTENANCE OF TRAFFIC - GENERAL NOTES (CONTINUED)

10. WHERE MOT SETUPS ARE PERMITTED DURING PEAK HOURS, THE MOT SETUPS ARE TO REMAIN INSTALLED FOR THE DURATION OF THE CONSTRUCTION PHASE, IRRESPECTIVE OF THE TIME OF DAY. WHERE WORK IS TO BE COMPLETED DURING OFF-PEAK HOURS, WORK HOURS SHALL BE AS NOTED IN SPECIAL PROVISIONS BOOK (IFB).
11. SIGNS AND OTHER DEVICES MOUNTED LOWER THAN 7' ABOVE THE TEMPORARY PEDESTRIAN PATHWAY SHALL NOT PROJECT MORE THAN 4" INTO THE ACCESSIBLE PEDESTRIAN ROUTE.
12. TRAFFIC CONTROL DEVICES AND OTHER CONSTRUCTION MATERIALS SHALL NOT INTRUDE INTO THE USABLE WIDTH OF THE SIDEWALK, TEMPORARY PATHWAY, OR OTHER PEDESTRIAN FACILITY.
13. WHERE A SIDEWALK IS CLOSED DURING CONSTRUCTION, THE CONTRACTOR SHALL INSTALL A BARRIER ACROSS THE FULL WIDTH OF THE SIDEWALK APPROACHING THE CLOSURE. THIS BARRIER SHOULD BE DETECTABLE BY A VISUALLY IMPAIRED INDIVIDUAL TRAVELING WITH THE AID OF A CANE.
14. FOR OFF-PEAK HOUR WORK ZONES, TYPICAL APPLICATIONS FROM CATEGORY I OF THE MDSHA BOOK OF STANDARDS FOR HIGHWAYS AND INCIDENTAL STRUCTURES IN ADDITION TO THOSE CITED ON THESE PLANS MAY BE REQUIRED, AS DIRECTED BY THE ENGINEER.
15. WHERE SIDEWALK INTERSECTS TEMPORARY CONSTRUCTION ACCESS, THE CONTRACTOR SHALL PROVIDE ADA COMPLIANT PEDESTRIAN CROSSING THROUGH THE TEMPORARY CONSTRUCTION ACCESS.
16. ADVANCED WARNING SIGNS SHALL BE INSTALLED AT A MINIMUM SPACING OF 200 FEET TO AN EXISTING SIGN, UNLESS OTHERWISE DIRECTED BY THE ENGINEER.
17. TYPICAL APPLICATIONS TO BE USED FOR OFF-PEAK HOUR WORK MAY BE MODIFIED AS REQUIRED BASED ON FIELD CONDITIONS, AS DIRECTED BY THE ENGINEER.

SEQUENCE OF CONSTRUCTION - PHASE 1A (NON-PEAK HOUR ONLY)

1. REMOVE EXISTING CONCRETE MEDIAN AND INSTALL TEMPORARY AND ULTIMATE PAVEMENT BETWEEN STA. 338+80 AND STA. 354+00 ON MD 355 AS SHOWN ON THE PLANS UNDER A LEFT LANE CLOSURE ALONG BOTH DIRECTIONS OF MD 355, AS PER STD. MD 104.04-04.
2. REMOVE EXISTING CONCRETE MEDIAN BETWEEN STA. 335+70 AND STA. 338+20 AND INSTALL MEDIAN AND THE PROPOSED CHANNELIZING ISLAND ON MD 355 AS SHOWN ON THE PLANS UNDER A LEFT LANE CLOSURE PER STD. MD 104.04-04.
3. CONSTRUCT SOUTHBOUND MD 355 WIDENING, PROPOSED DRAINAGE, PROPOSED SIDEWALK AND TEMPORARY PATHWAY UNDER A RIGHT LANE CLOSURE ALONG SB MD 355, AS PER STD. MD 104.04-06. CONSTRUCT TEMPORARY PAVEMENT WITHOUT THE PROPOSED SIDEWALK/CURB BETWEEN STA. 343+60 AND STA. 345+30 AS SHOWN ON THE PLAN.
4. TEMPORARILY SHIFT TRAFFIC TO THE NORTH SIDE OF W. CEDAR LANE WITH CONES TO SEPARATE THE EASTBOUND AND WESTBOUND TRAFFIC. CONSTRUCT THE WEST CEDAR LANE WIDENING AND PROPOSED SIDEWALK AND CURB UNDER A RIGHT LANE CLOSURE ALONG EB W. CEDAR LANE AS PER STD. MD 104.03-06.
5. CONSTRUCT THE NEW ACCESS TO STONE RIDGE SCHOOL. PERFORM FINAL TIE-IN TO NB MD 355 UNDER A RIGHT LANE CLOSURE ALONG NB MD 355 AS PER STD. MD 104.04-06.
6. EXISTING TRAFFIC SIGNAL SHALL BE UTILIZED DURING THIS PHASE. PRIOR TO REMOVAL OF THE EXISTING CHANNELIZING ISLAND AT THE INTERSECTION OF MD 355 AT CEDAR LANE, INSTALL TEMPORARY SIGNAL AS SHOWN ON THE MOT SIGNAL PLAN SHEET PSG OF POBIB.
7. REMOVE EX. ISLANDS UNDER A RIGHT LANE CLOSURE ON MD 355 AND W. CEDAR LANE/CEDAR LANE AND INSTALL ULTIMATE PAVEMENT AS PER STD. MD 104.04-06 AND STD. MD 104.03-06 DURING NON-PEAK HOURS.
8. INSTALL PEDESTRIAN DETOUR SIGNING AS SHOWN ON PHASE 3 MOT PLANS AND DIVERT PEDESTRIANS TO THE EAST SIDE OF MD 355 USING THE EXISTING SIDEWALK.
9. MAINTAIN ACCESS TO ALL DRIVEWAYS DURING CONSTRUCTION.

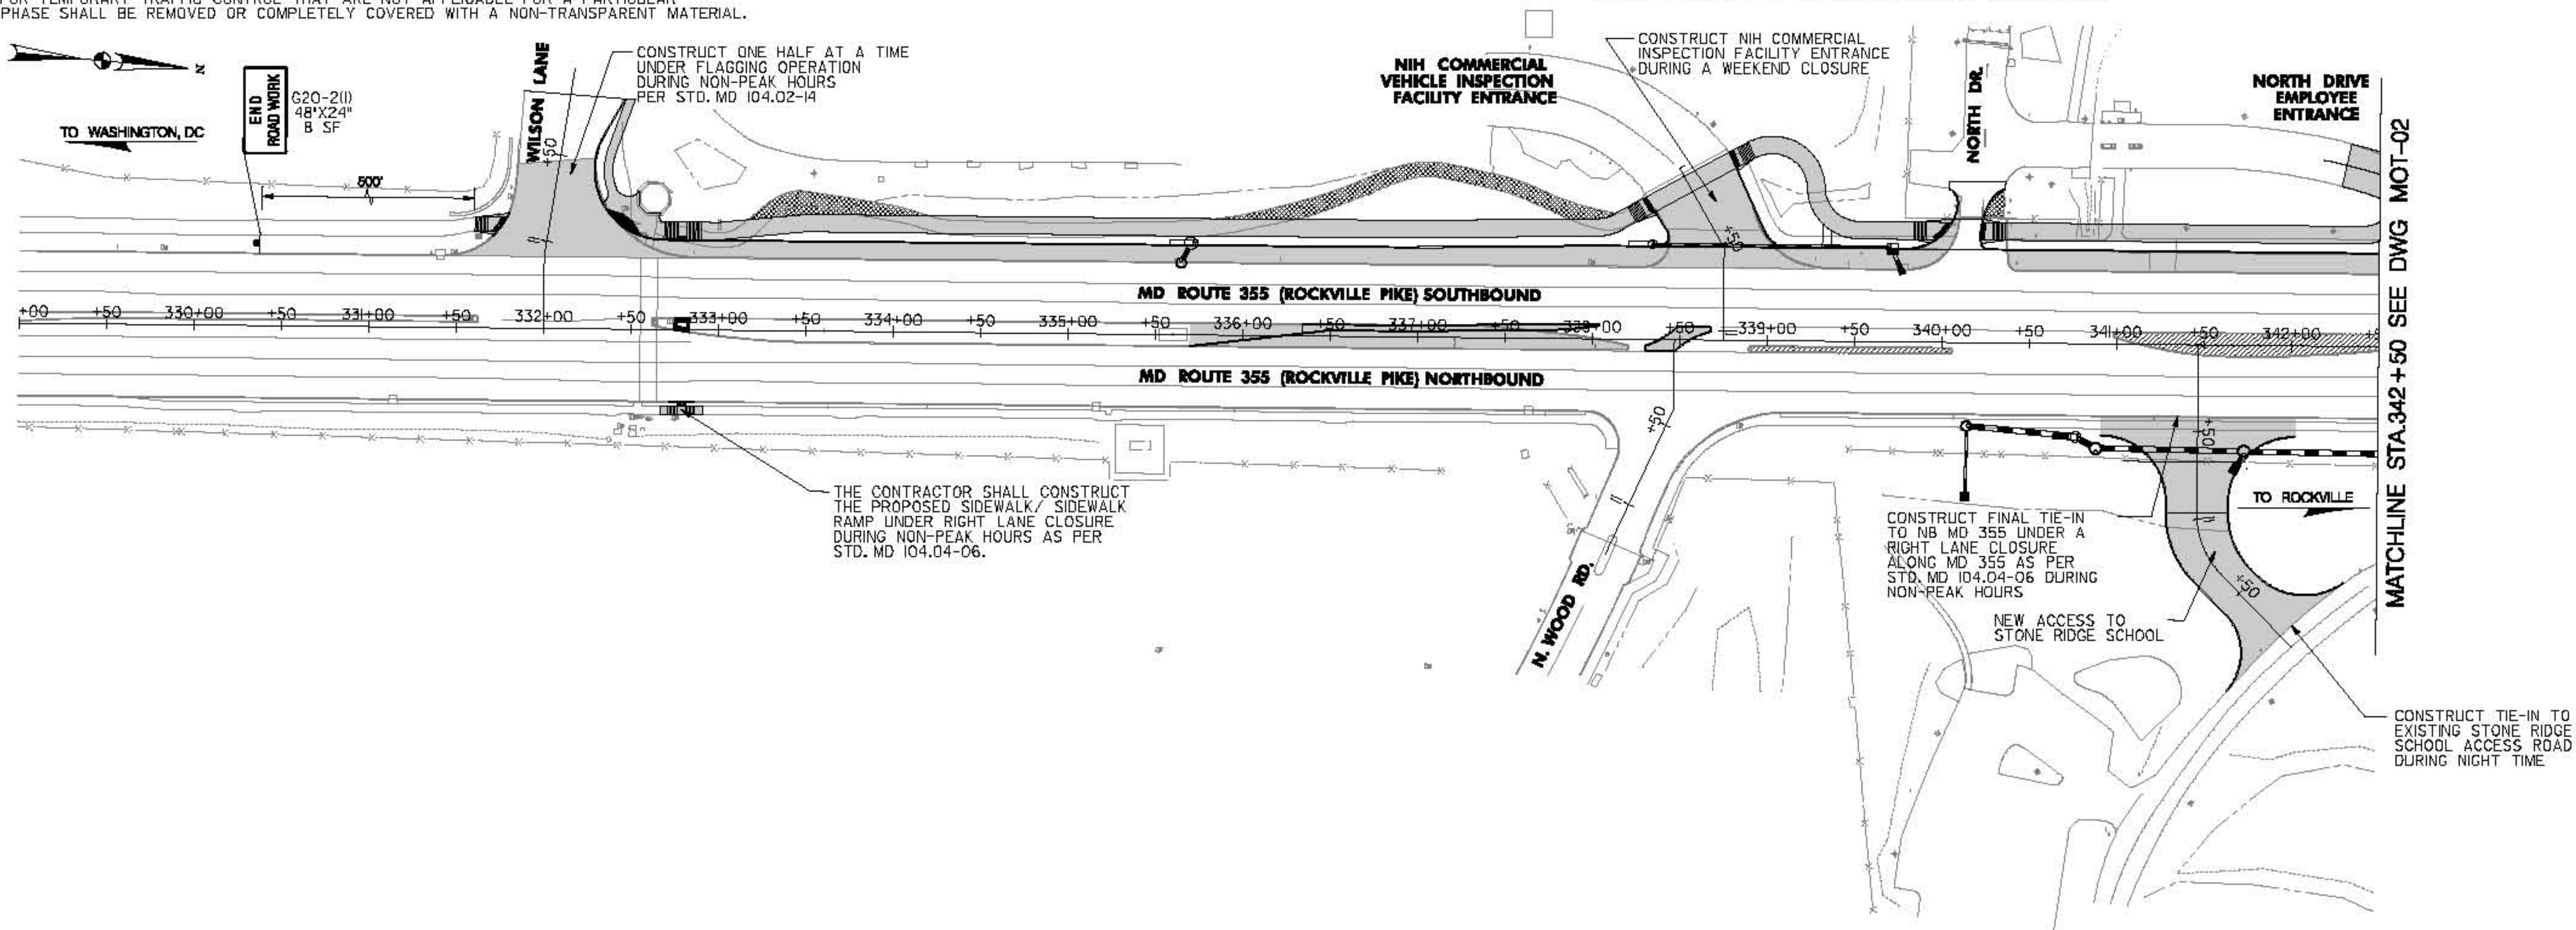

SEMI-FINAL SUBMITTAL
NOT FOR CONSTRUCTION

SYMBOL LEGEND	
	WORK ZONE
	TEMPORARY PAVEMENT
	REMOVAL OF EXISTING PAVEMENT
	TEMPORARY SIGN AND POST
	ARROW PANEL
	TRAFFIC FLOW ARROW
	TYPE III BARRICADE (8' WIDE)
	CRASH CUSHION SAND FILLED PLASTIC BARRIERS (XX MPH)
	PORTABLE VARIABLE MESSAGE SIGN
	TYPE E END TREATMENT (# OF BAYS)
	DRUMS
	TEMPORARY 32 INCH F SHAPE CONCRETE TRAFFIC BARRIER
	PROPOSED SIGN

PAVEMENT MARKING LEGEND

- ① 5 IN WHITE NONTXIC LEAD FREE WATERBORNE PAVEMENT MARKING PAINT - SOLID
② 5 IN WHITE NONTXIC LEAD FREE WATERBORNE PAVEMENT MARKING PAINT - 3' LINE 9' GAP
③ 5 IN WHITE NONTXIC LEAD FREE WATERBORNE PAVEMENT MARKING PAINT - 10' LINE 30' GAP
④ 5 IN YELLOW NONTXIC LEAD FREE WATERBORNE PAVEMENT MARKING PAINT - SOLID
⑤ 12 IN WHITE NONTXIC LEAD FREE WATERBORNE PAVEMENT MARKING PAINT - SOLID
⑥ 12 IN YELLOW NONTXIC LEAD FREE WATERBORNE PAVEMENT MARKING PAINT - SOLID
⑦ 5 IN WHITE REMOVABLE PREFORMED PAVEMENT LINE MARKINGS - SOLID
⑧ 5 IN WHITE REMOVABLE PREFORMED PAVEMENT LINE MARKINGS - 3' LINE 9' GAP
⑨ 5 IN WHITE REMOVABLE PREFORMED PAVEMENT LINE MARKINGS - 10' LINE 30' GAP
⑩ 12 IN WHITE REMOVABLE PREFORMED PAVEMENT LINE MARKINGS - SOLID
⑪ 24 IN WHITE REMOVABLE PREFORMED PAVEMENT LINE MARKINGS - SOLID
⑫ REMOVABLE PREFORMED PAVEMENT MARKING ARROWS AND SYMBOLS

60' 0 60' 100'
SCALE: 1" = 60'




SABRA, WANG & ASSOCIATES, INC.
1504 JOH. AVENUE
SUITE 180
BALTIMORE, MD 21207
(410) 737-8584
WWW.SABRA-WANG.COM

MOT PHASE 1A


 STATE OF MARYLAND DEPARTMENT OF TRANSPORTATION HIGHWAY DESIGN DIVISION	
BRAC INTERSECTION IMPROVEMENTS MD 355 & CEDAR LANE	
MAINTENANCE OF TRAFFIC PLAN	
SCALE: 1" = 50' ADVERTISED DATE: APRIL 2010 CONTRACT NO.: M06B28270	
DESIGNED BY: HM	COUNTY: MONTGOMERY
DRAWN BY: HM	LOGMILE: _____
CHECKED BY: S.D.U.	HORIZONTAL SCALE: _____
F.A.P. NO.: SEE TITLE SHEET	VERTICAL SCALE: _____
DRAWING NO.: MOT - 01 OF MOT-15	SHEET NO.: 30 OF 140

PLOTTED: Thursday, April 01, 2010 AT 09:42 PM
FILE: F:\2009\BRAC 2009-08A\WSDM\CENTURY HWY\Task 41 MD 355 at Cedar Lane\DWG\MOT\PHASE 1A\MOT01.dwg

BY: Hmohammed -

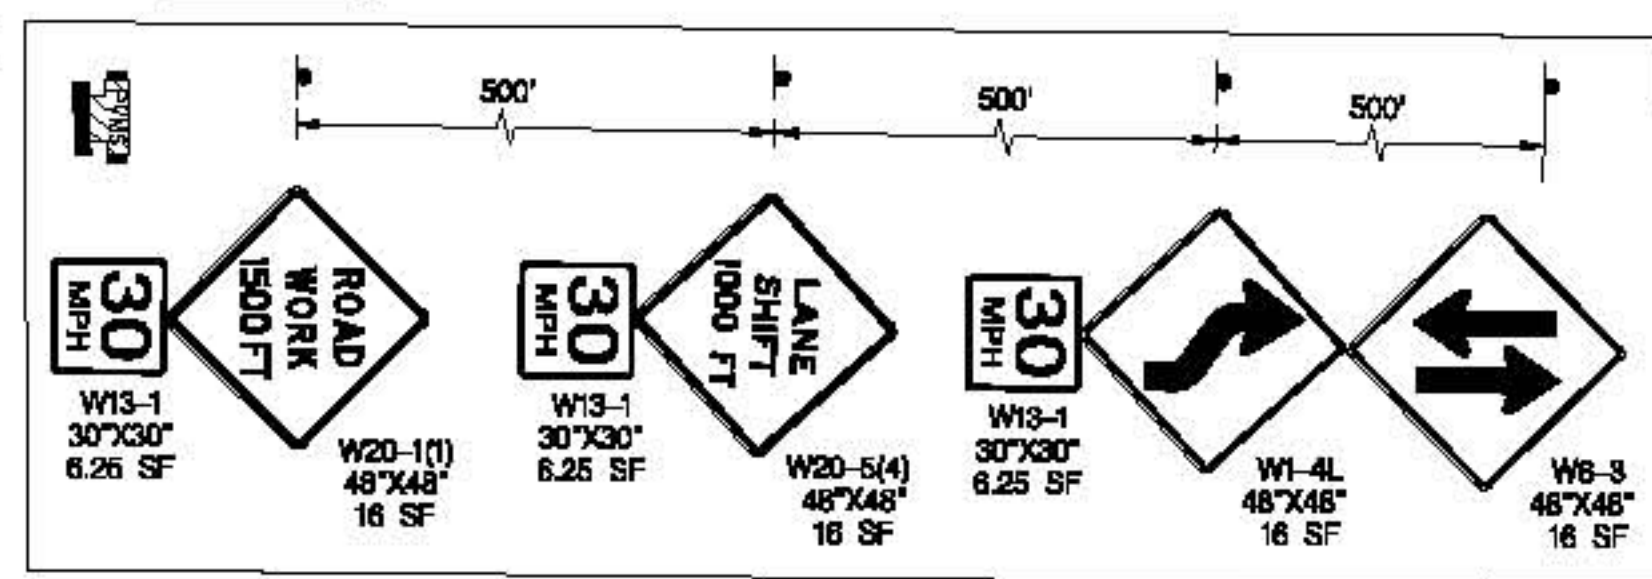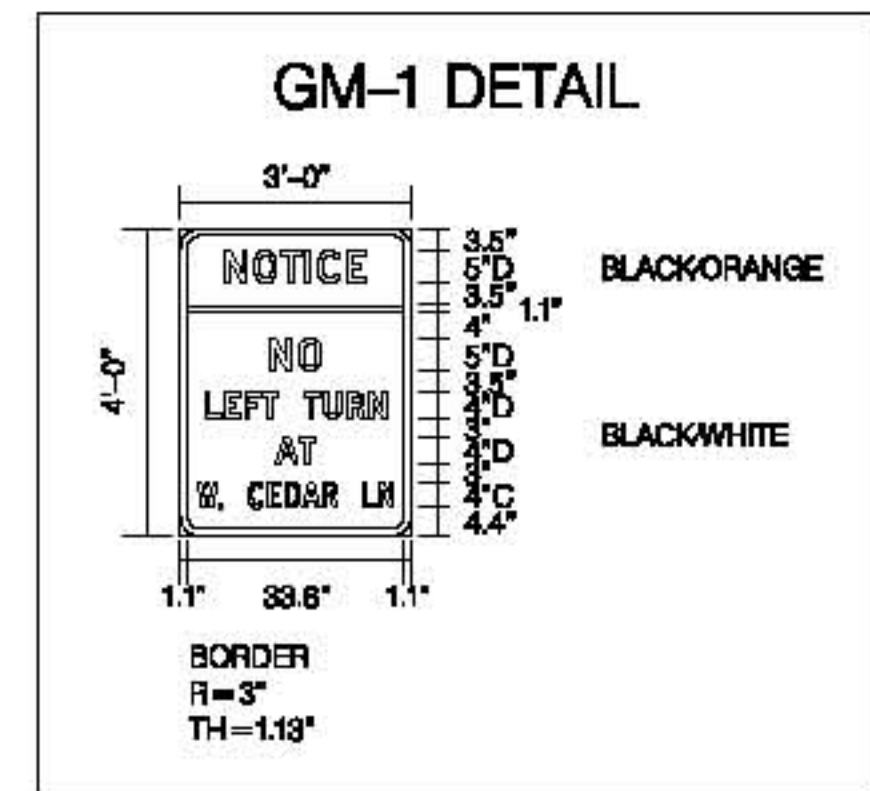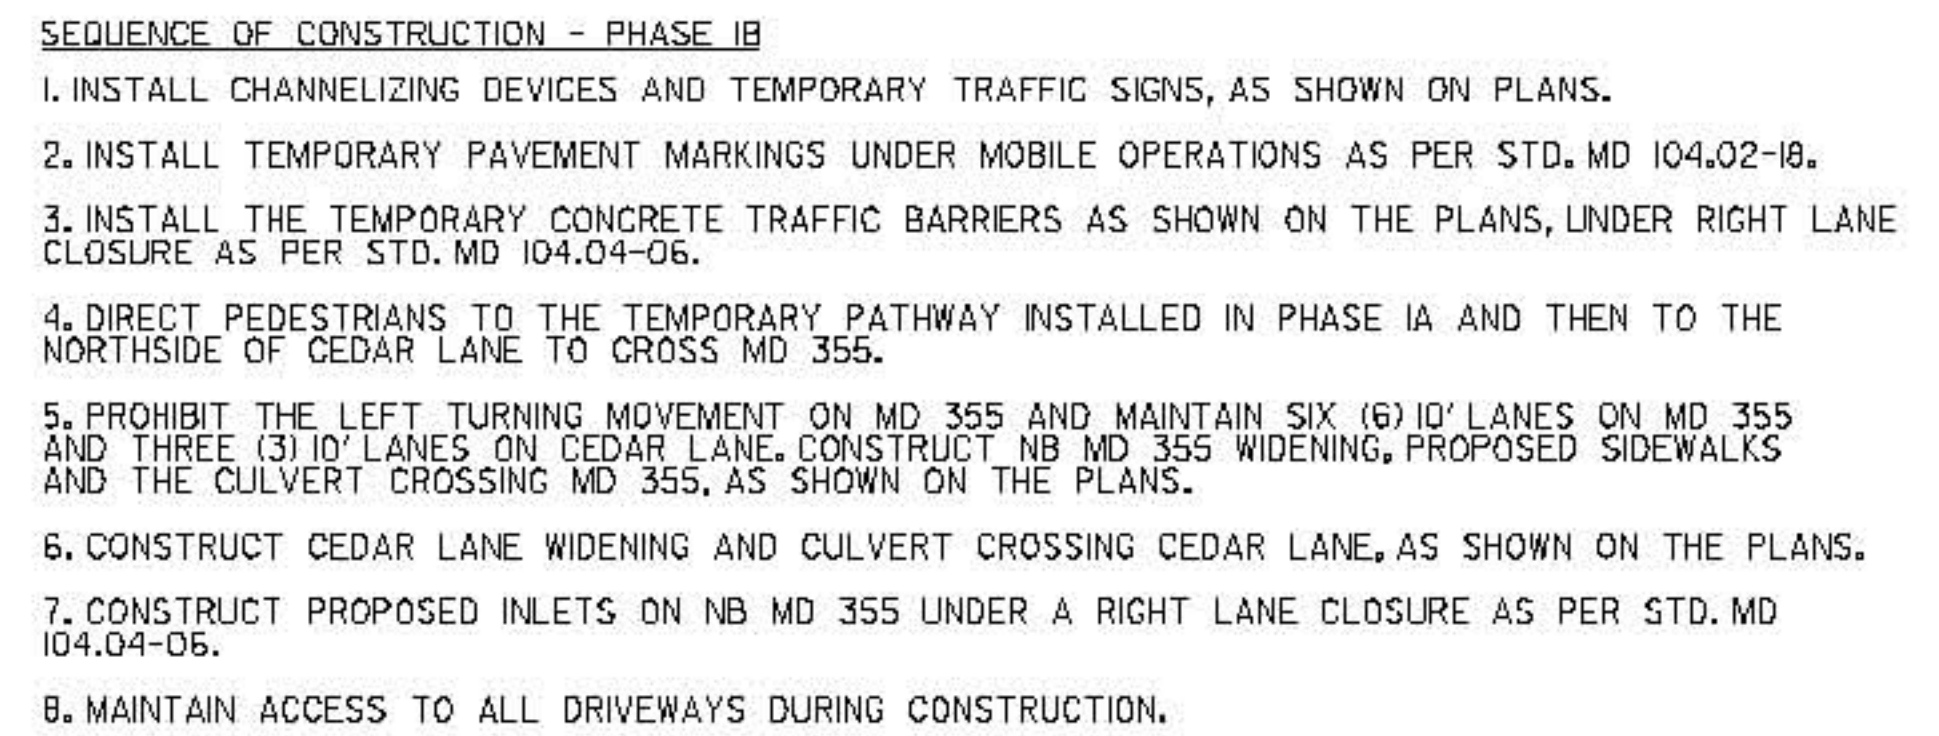

FILE: R:\2009\21 BGS 2009-08A WISCM_CENTURY HWAY\Task 41 MD 355 at Cedar Lane\Drawings\MDT\MDT-FR04_MID56CL.dgn

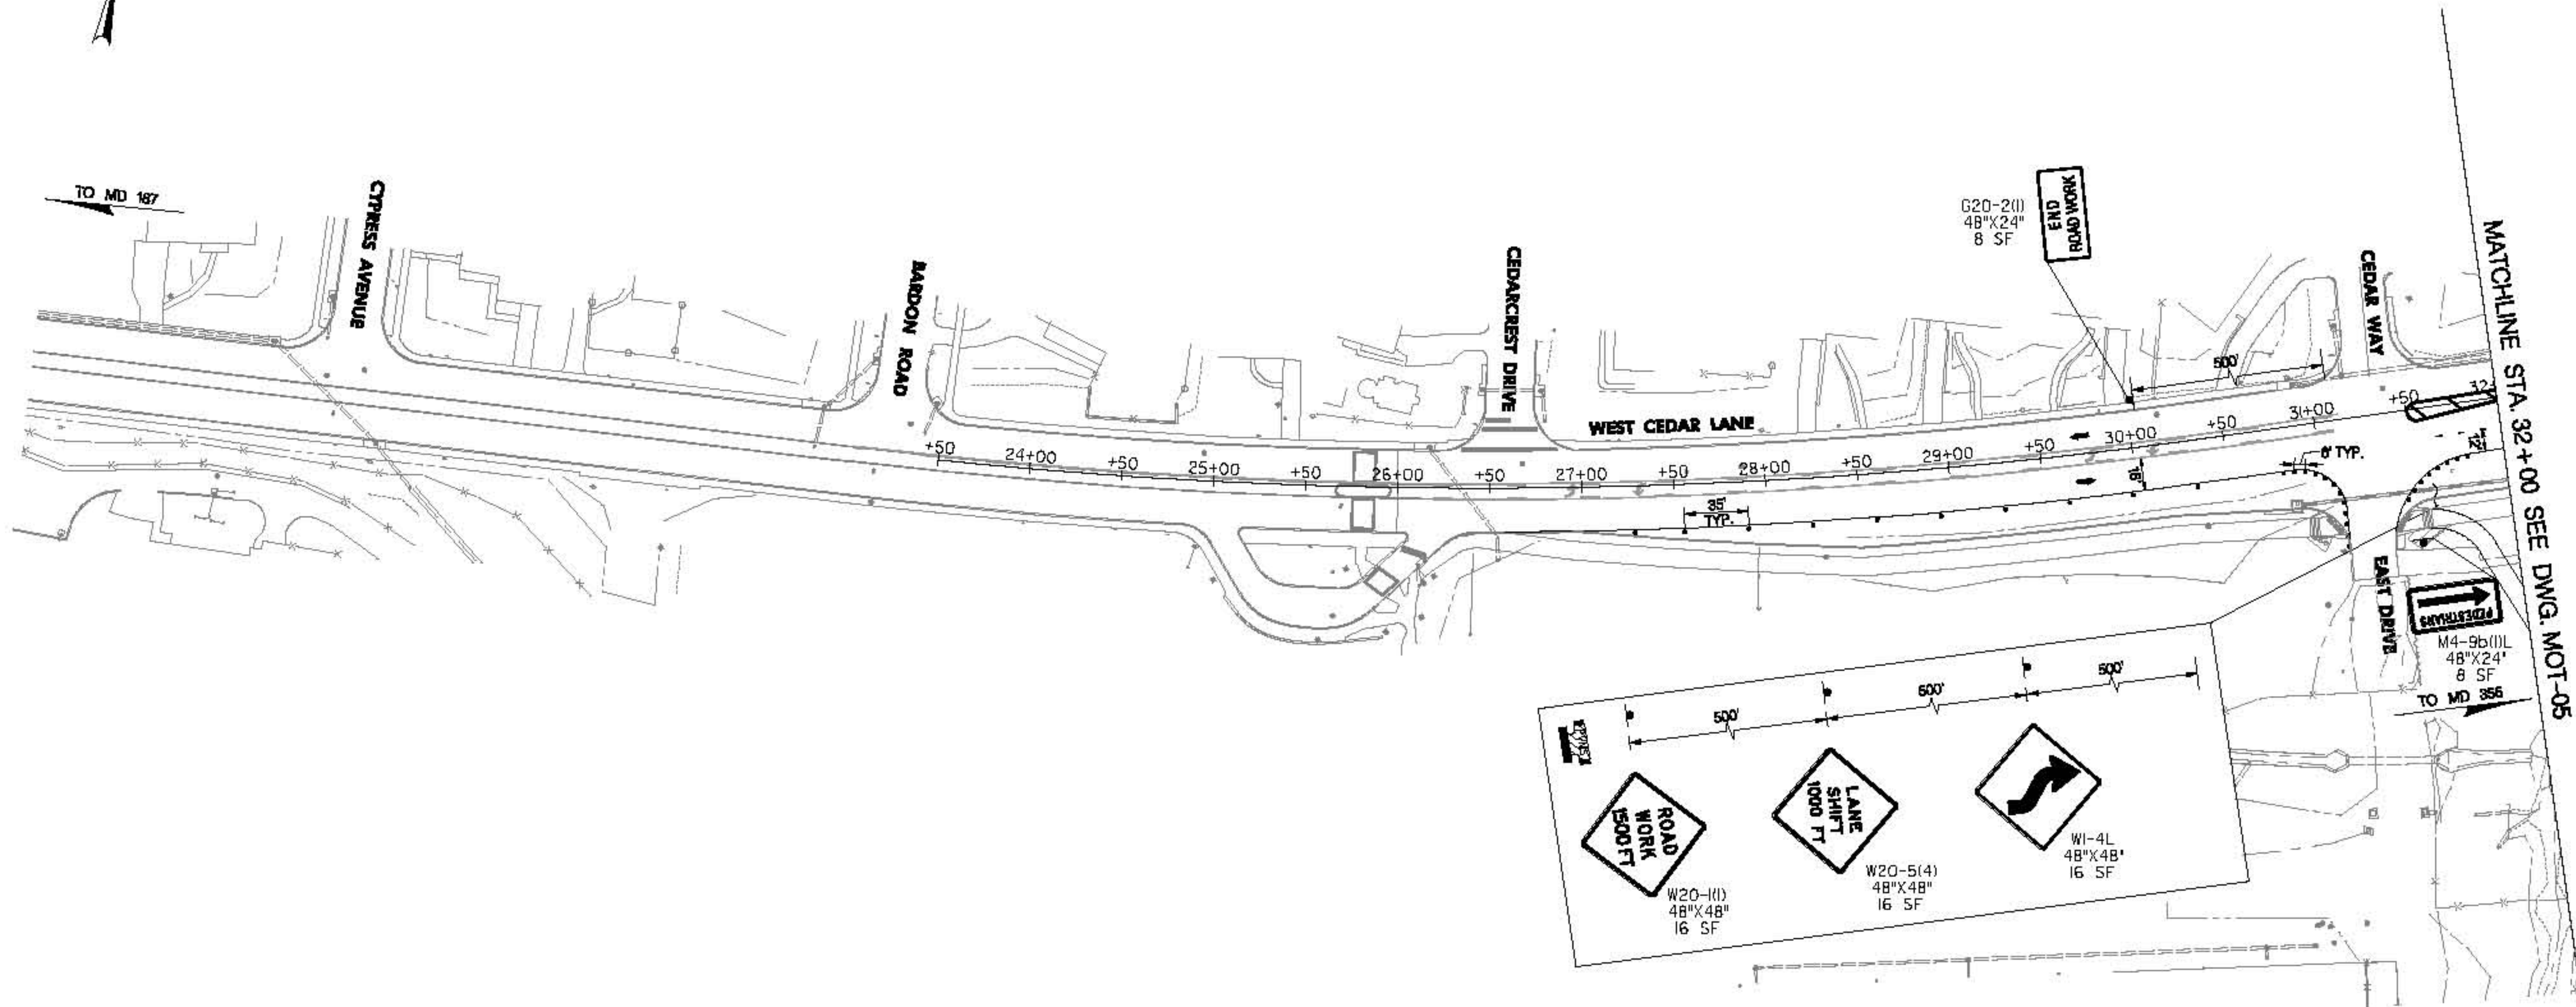

SEMI-FINAL SUBMITTAL
NOT FOR CONSTRUCTION

SYMBOL LEGEND

	WORK ZONE		PORTABLE VARIABLE MESSAGE SIGN
	TEMPORARY PAVEMENT		TYPE E END TREATMENT (# OF BAYS)
	REMOVAL OF EXISTING PAVEMENT		DRUMS
	TEMPORARY SIGN AND POST		TEMPORARY 32 INCH F SHAPE CONCRETE TRAFFIC BARRIER
	ARROW PANEL		PROPOSED SIGN
	TRAFFIC FLOW ARROW		
	TYPE III BARRICADE (8' WIDE)		
	CRASH CUSHION SAND FILLED PLASTIC BARRELS (XX MPH)		

PAVEMENT MARKING LEGEND

- (A) 5 IN WHITE NONTXIC LEAD FREE WATERBORNE PAVEMENT MARKING PAINT - SOLID
(B) 5 IN WHITE NONTXIC LEAD FREE WATERBORNE PAVEMENT MARKING PAINT - 3' LINE 9' GAP
(C) 5 IN WHITE NONTXIC LEAD FREE WATERBORNE PAVEMENT MARKING PAINT - 10' LINE 30' GAP
(D) 5 IN YELLOW NONTXIC LEAD FREE WATERBORNE PAVEMENT MARKING PAINT - SOLID
(E) 12 IN WHITE NONTXIC LEAD FREE WATERBORNE PAVEMENT MARKING PAINT - SOLID
(F) 12 IN YELLOW NONTXIC LEAD FREE WATERBORNE PAVEMENT MARKING PAINT - SOLID
(G) 5 IN WHITE REMOVABLE PREFORMED PAVEMENT LINE MARKINGS - SOLID
(H) 5 IN WHITE REMOVABLE PREFORMED PAVEMENT LINE MARKINGS - 3' LINE 9' GAP
(I) 5 IN WHITE REMOVABLE PREFORMED PAVEMENT LINE MARKINGS - 10' LINE 30' GAP
(J) 12 IN WHITE REMOVABLE PREFORMED PAVEMENT LINE MARKINGS - SOLID
(K) 24 IN WHITE REMOVABLE PREFORMED PAVEMENT LINE MARKINGS - SOLID
(L) REMOVABLE PREFORMED PAVEMENT MARKING ARROWS AND SYMBOLS



SABRA, WANG & ASSOCIATES, INC.
1504 JOH. AVENUE
SUITE 180
BALTIMORE, MD 21207
(410) 737-3584
WWW.SABRA-WANG.COM

MOT PHASE 1B



STATE OF MARYLAND
DEPARTMENT OF TRANSPORTATION
STATE HIGHWAY ADMINISTRATION
HIGHWAY DESIGN DIVISION

**BRAC INTERSECTION IMPROVEMENTS
MD 355 & CEDAR LANE**

MAINTENANCE OF TRAFFIC PLAN

SCALE: 1"=50' ADVERTISED DATE: APRIL 2010 CONTRACT NO.: MD622270




DESIGNED BY: HM	COUNTY: MONTGOMERY
DRAWN BY: HM	LOGMILE: _____
CHECKED BY: S.D.U.	HORIZONTAL SCALE: _____
F.A.P. NO.: SEE TITLE SHEET	VERTICAL SCALE: _____

DRAWING NO. **MOT - 06 OF MOT-15** SHEET NO. 44 OF 140

PLOTTED: Thursday, April 01, 2010 AT 09:47 PM
FILE: P:\2009\MD 355-00A WISDOM_CENTURY HWY\Task 41 MD 355 at Cedar Lane\DWG\MOI\PHASE 1B\MOT06.DWG

SEQUENCE OF CONSTRUCTION - PHASE 2

1. INSTALL CHANNELIZING DEVICES AND TEMPORARY TRAFFIC SIGNS.
2. INSTALL TEMPORARY PAVEMENT MARKINGS UNDER MOBILE OPERATIONS AS PER STD. MD 104.02-18.
3. RESET EXISTING TEMPORARY CONCRETE TRAFFIC BARRIER AND INSTALL ADDITIONAL TEMPORARY CONCRETE TRAFFIC BARRIERS AS SHOWN ON THE PLANS.
4. PROHIBIT THE LEFT TURNING MOVEMENT ON BOTH APPROACHES ON MD 355 AT CEDAR LANE AND MAINTAIN SIX (6) 10' LANES ON MD 355 AND THREE (3) 10' LANES ON CEDAR LANES. CONSTRUCT CULVERTS CROSSING MD 355 AND CEDAR LANE AS SHOWN ON THE PLANS.
5. DIRECT PEDESTRIAN TO TEMPORARY PATHWAY INSTALLED IN PHASE 1A. MAINTAIN PEDESTRIAN ACCESS ON BOTH SIDES OF MD 355 AND CEDAR LANE. PROVIDE ADA COMPLIANT PEDESTRIAN ACCESS CROSSING THE CONSTRUCTION ACCESSSES AT THE SOUTHEAST QUADRANT.
6. MAINTAIN ACCESS TO ALL DRIVEWAYS DURING CONSTRUCTION.

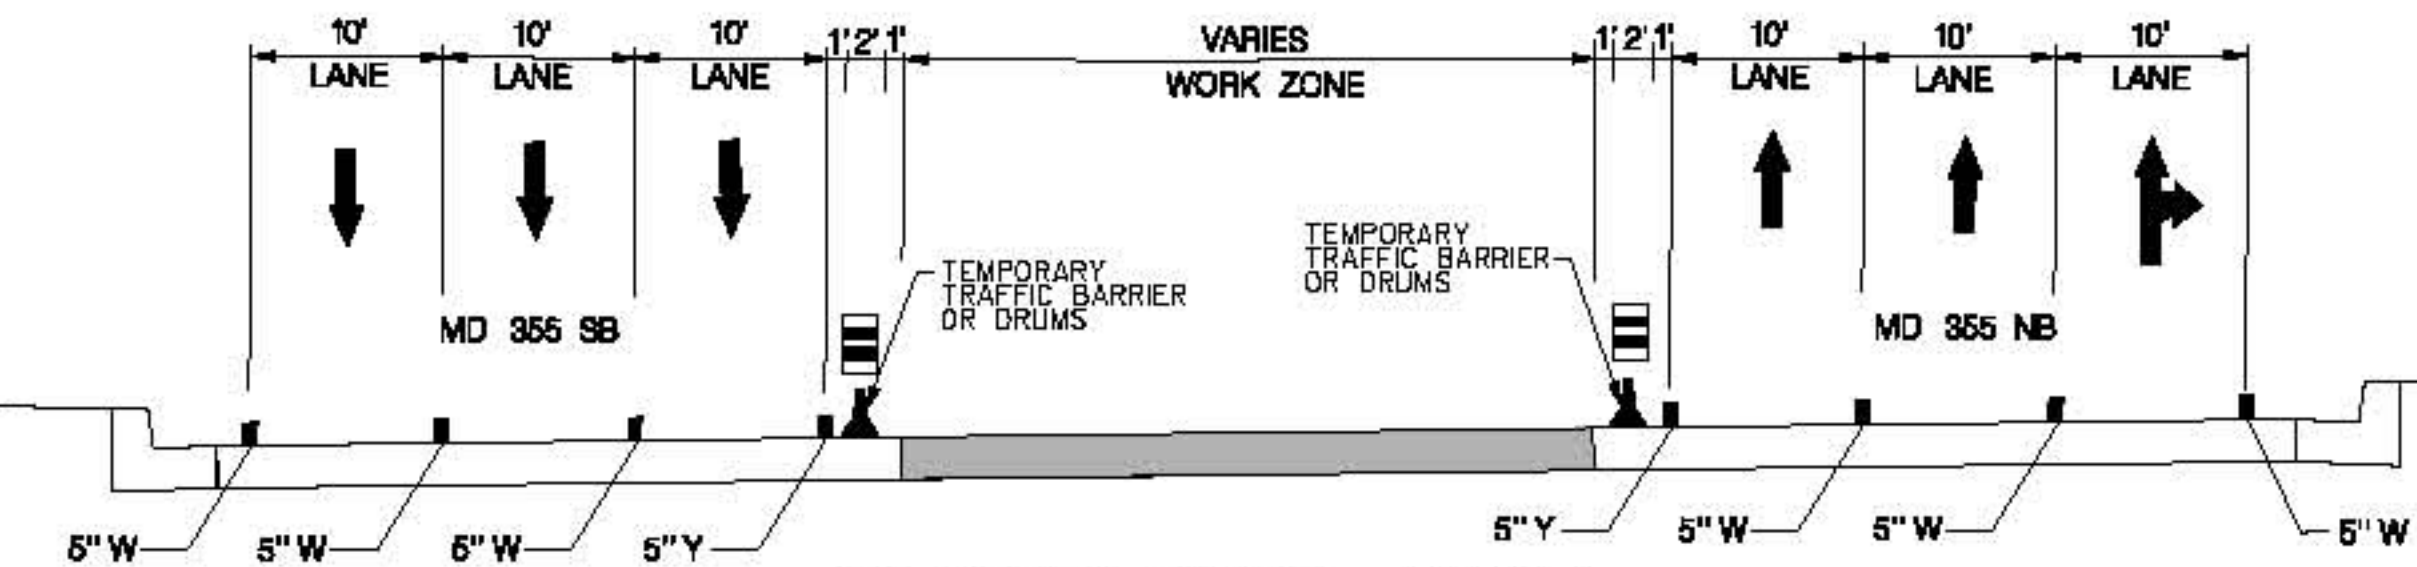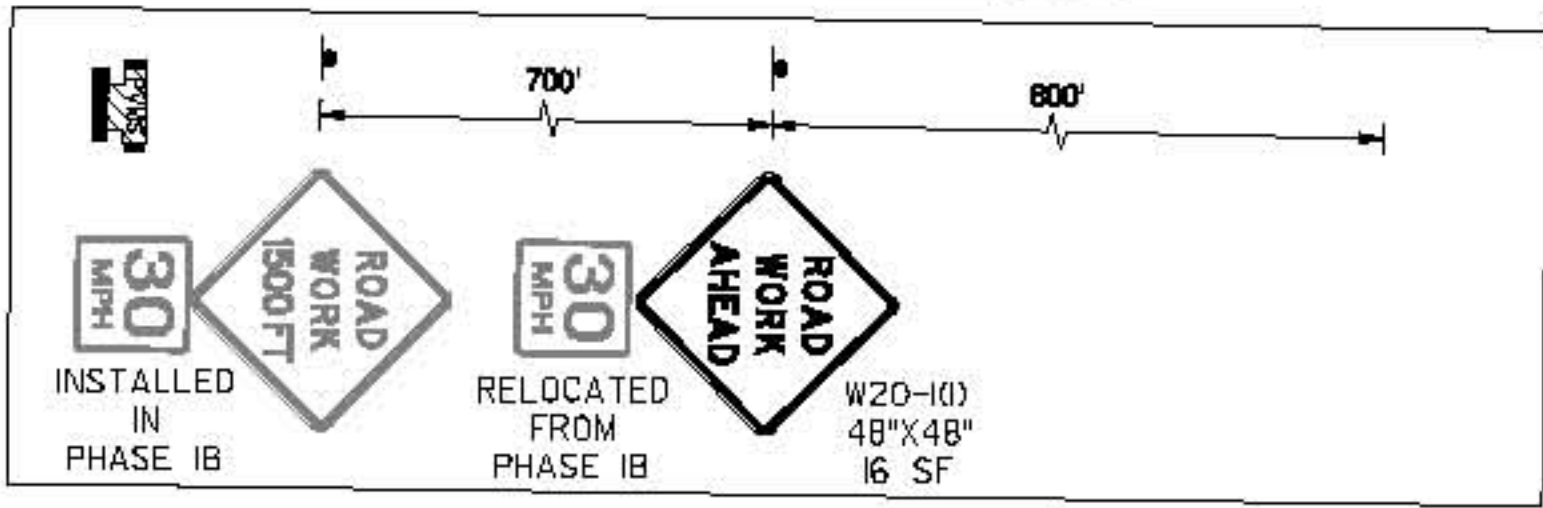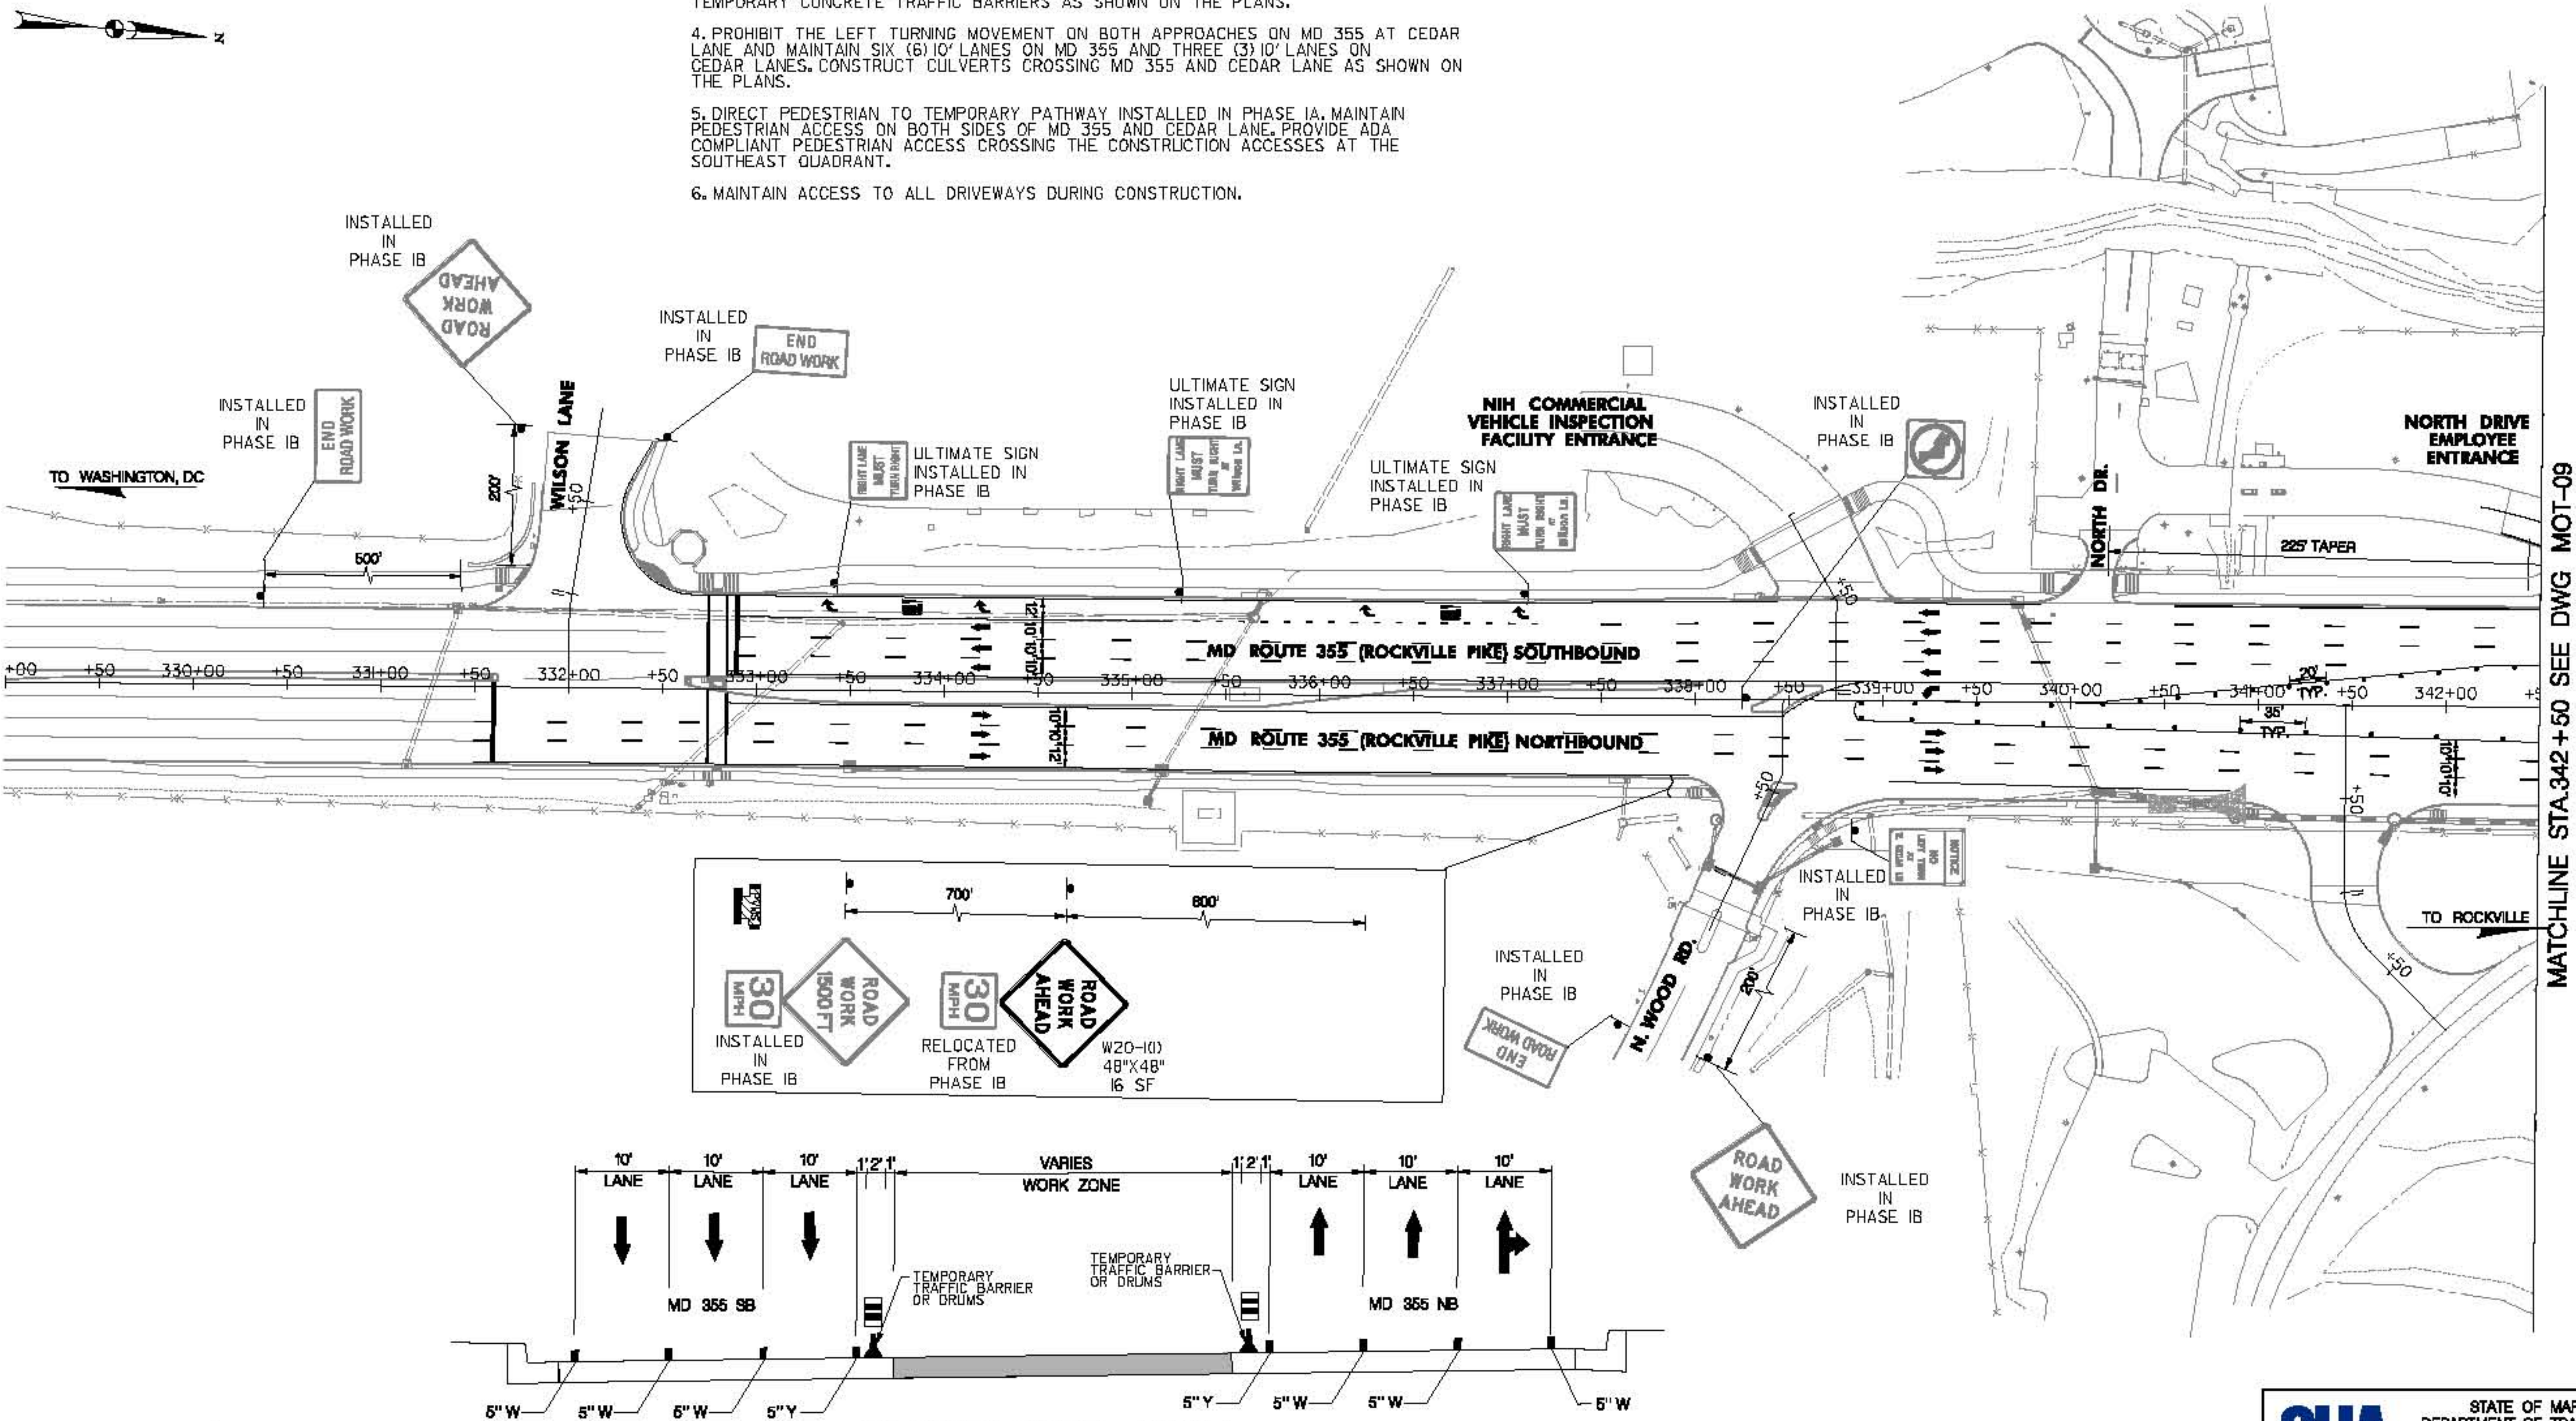

MD 355 MOT TYPICAL - PHASE 2
FROM STA 338+00 TO STA 345+00
N.T.S.

SEMI-FINAL SUBMITTAL
NOT FOR CONSTRUCTION

SYMBOL LEGEND

- | | |
|---|--|
| WORK ZONE | PORTABLE VARIABLE MESSAGE SIGN |
| TEMPORARY PAVEMENT | TYPE E END TREATMENT (# OF BAYS) |
| REMOVAL OF EXISTING PAVEMENT | DRUMS |
| TEMPORARY SIGN AND POST | TEMPORARY 32 INCH F SHAPE CONCRETE TRAFFIC BARRIER |
| ARROW PANEL | PROPOSED SIGN |
| TRAFFIC FLOW ARROW | |
| TYPE III BARRICADE (8' WIDE) | |
| CRASH CUSHION SAND FILLED PLASTIC BARRIERS (XX MPH) | |

PAVEMENT MARKING LEGEND

- (A) 5 IN WHITE NONTXIC LEAD FREE WATERBORNE PAVEMENT MARKING PAINT - SOLID
- (B) 5 IN WHITE NONTXIC LEAD FREE WATERBORNE PAVEMENT MARKING PAINT - 3' LINE 9' GAP
- (C) 5 IN WHITE NONTXIC LEAD FREE WATERBORNE PAVEMENT MARKING PAINT - 10' LINE 30' GAP
- (D) 5 IN YELLOW NONTXIC LEAD FREE WATERBORNE PAVEMENT MARKING PAINT - SOLID
- (E) 12 IN WHITE NONTXIC LEAD FREE WATERBORNE PAVEMENT MARKING PAINT - SOLID
- (F) 12 IN YELLOW NONTXIC LEAD FREE WATERBORNE PAVEMENT MARKING PAINT - SOLID
- (G) 5 IN WHITE REMOVABLE PREFORMED PAVEMENT LINE MARKINGS - SOLID
- (H) 5 IN WHITE REMOVABLE PREFORMED PAVEMENT LINE MARKINGS - 3' LINE 9' GAP
- (I) 5 IN WHITE REMOVABLE PREFORMED PAVEMENT LINE MARKINGS - 10' LINE 30' GAP
- (J) 12 IN WHITE REMOVABLE PREFORMED PAVEMENT LINE MARKINGS - SOLID
- (K) 24 IN WHITE REMOVABLE PREFORMED PAVEMENT LINE MARKINGS - SOLID
- (L) REMOVABLE PREFORMED PAVEMENT MARKING ARROWS AND SYMBOLS



SABRA, WANG & ASSOCIATES, INC.
1504 JOH. AVENUE
SUITE 180
BALTIMORE, MD 21207
(410) 737-8584
WWW.SABRA-WANG.COM

MOT PHASE 2

STATE OF MARYLAND
DEPARTMENT OF TRANSPORTATION
STATE HIGHWAY ADMINISTRATION
HIGHWAY DESIGN DIVISION

BRAC INTERSECTION IMPROVEMENTS
MD 355 & CEDAR LANE

MAINTENANCE OF TRAFFIC PLAN

DESIGNED BY	HM	COUNTY	MONTGOMERY
DRAWN BY	HM	LOGMILE	
CHECKED BY	S.D.U.	HORIZONTAL SCALE	
F.A.P. NO.	SEE TITLE SHEET	VERTICAL SCALE	
DRAWING NO.	MOT - 08 OF MOT-15	SHEET NO.	48 OF 140

BY: Himmahmed -


SEMI-FINAL SUBMITTAL
NOT FOR CONSTRUCTION

SYMBOL LEGEND

	WORK ZONE		PORTABLE VARIABLE MESSAGE SIGN
	TEMPORARY PAVEMENT		TYPE E END TREATMENT (# OF BAYS)
	REMOVAL OF EXISTING PAVEMENT		DRUMS
	TEMPORARY SIGN AND POST		TEMPORARY 32 INCH F SHAPE CONCRETE TRAFFIC BARRIER
	ARROW PANEL		PROPOSED SIGN
	TRAFFIC FLOW ARROW		
	TYPE III BARRICADE (8' WIDE)		
	CRASH CUSHION SAND FILLED PLASTIC BARRIERS (XX MPH)		

PAVEMENT MARKING LEGEND

(A) 5 IN WHITE NONTXIC LEAD FREE WATERBORNE PAVEMENT MARKING PAINT - SOLID
(B) 5 IN WHITE NONTXIC LEAD FREE WATERBORNE PAVEMENT MARKING PAINT - 3' LINE 9' GAP
(C) 5 IN WHITE NONTXIC LEAD FREE WATERBORNE PAVEMENT MARKING PAINT - 10' LINE 30' GAP
(D) 5 IN YELLOW NONTXIC LEAD FREE WATERBORNE PAVEMENT MARKING PAINT - SOLID
(E) 12 IN WHITE NONTXIC LEAD FREE WATERBORNE PAVEMENT MARKING PAINT - SOLID
(F) 12 IN YELLOW NONTXIC LEAD FREE WATERBORNE PAVEMENT MARKING PAINT - SOLID
(G) 5 IN WHITE REMOVABLE PREFORMED PAVEMENT LINE MARKINGS - SOLID
(H) 5 IN WHITE REMOVABLE PREFORMED PAVEMENT LINE MARKINGS - 3' LINE 9' GAP
(I) 5 IN WHITE REMOVABLE PREFORMED PAVEMENT LINE MARKINGS - 10' LINE 30' GAP
(J) 12 IN WHITE REMOVABLE PREFORMED PAVEMENT LINE MARKINGS - SOLID
(K) 24 IN WHITE REMOVABLE PREFORMED PAVEMENT LINE MARKINGS - SOLID
(M) REMOVABLE PREFORMED PAVEMENT MARKING ARROWS AND SYMBOLS

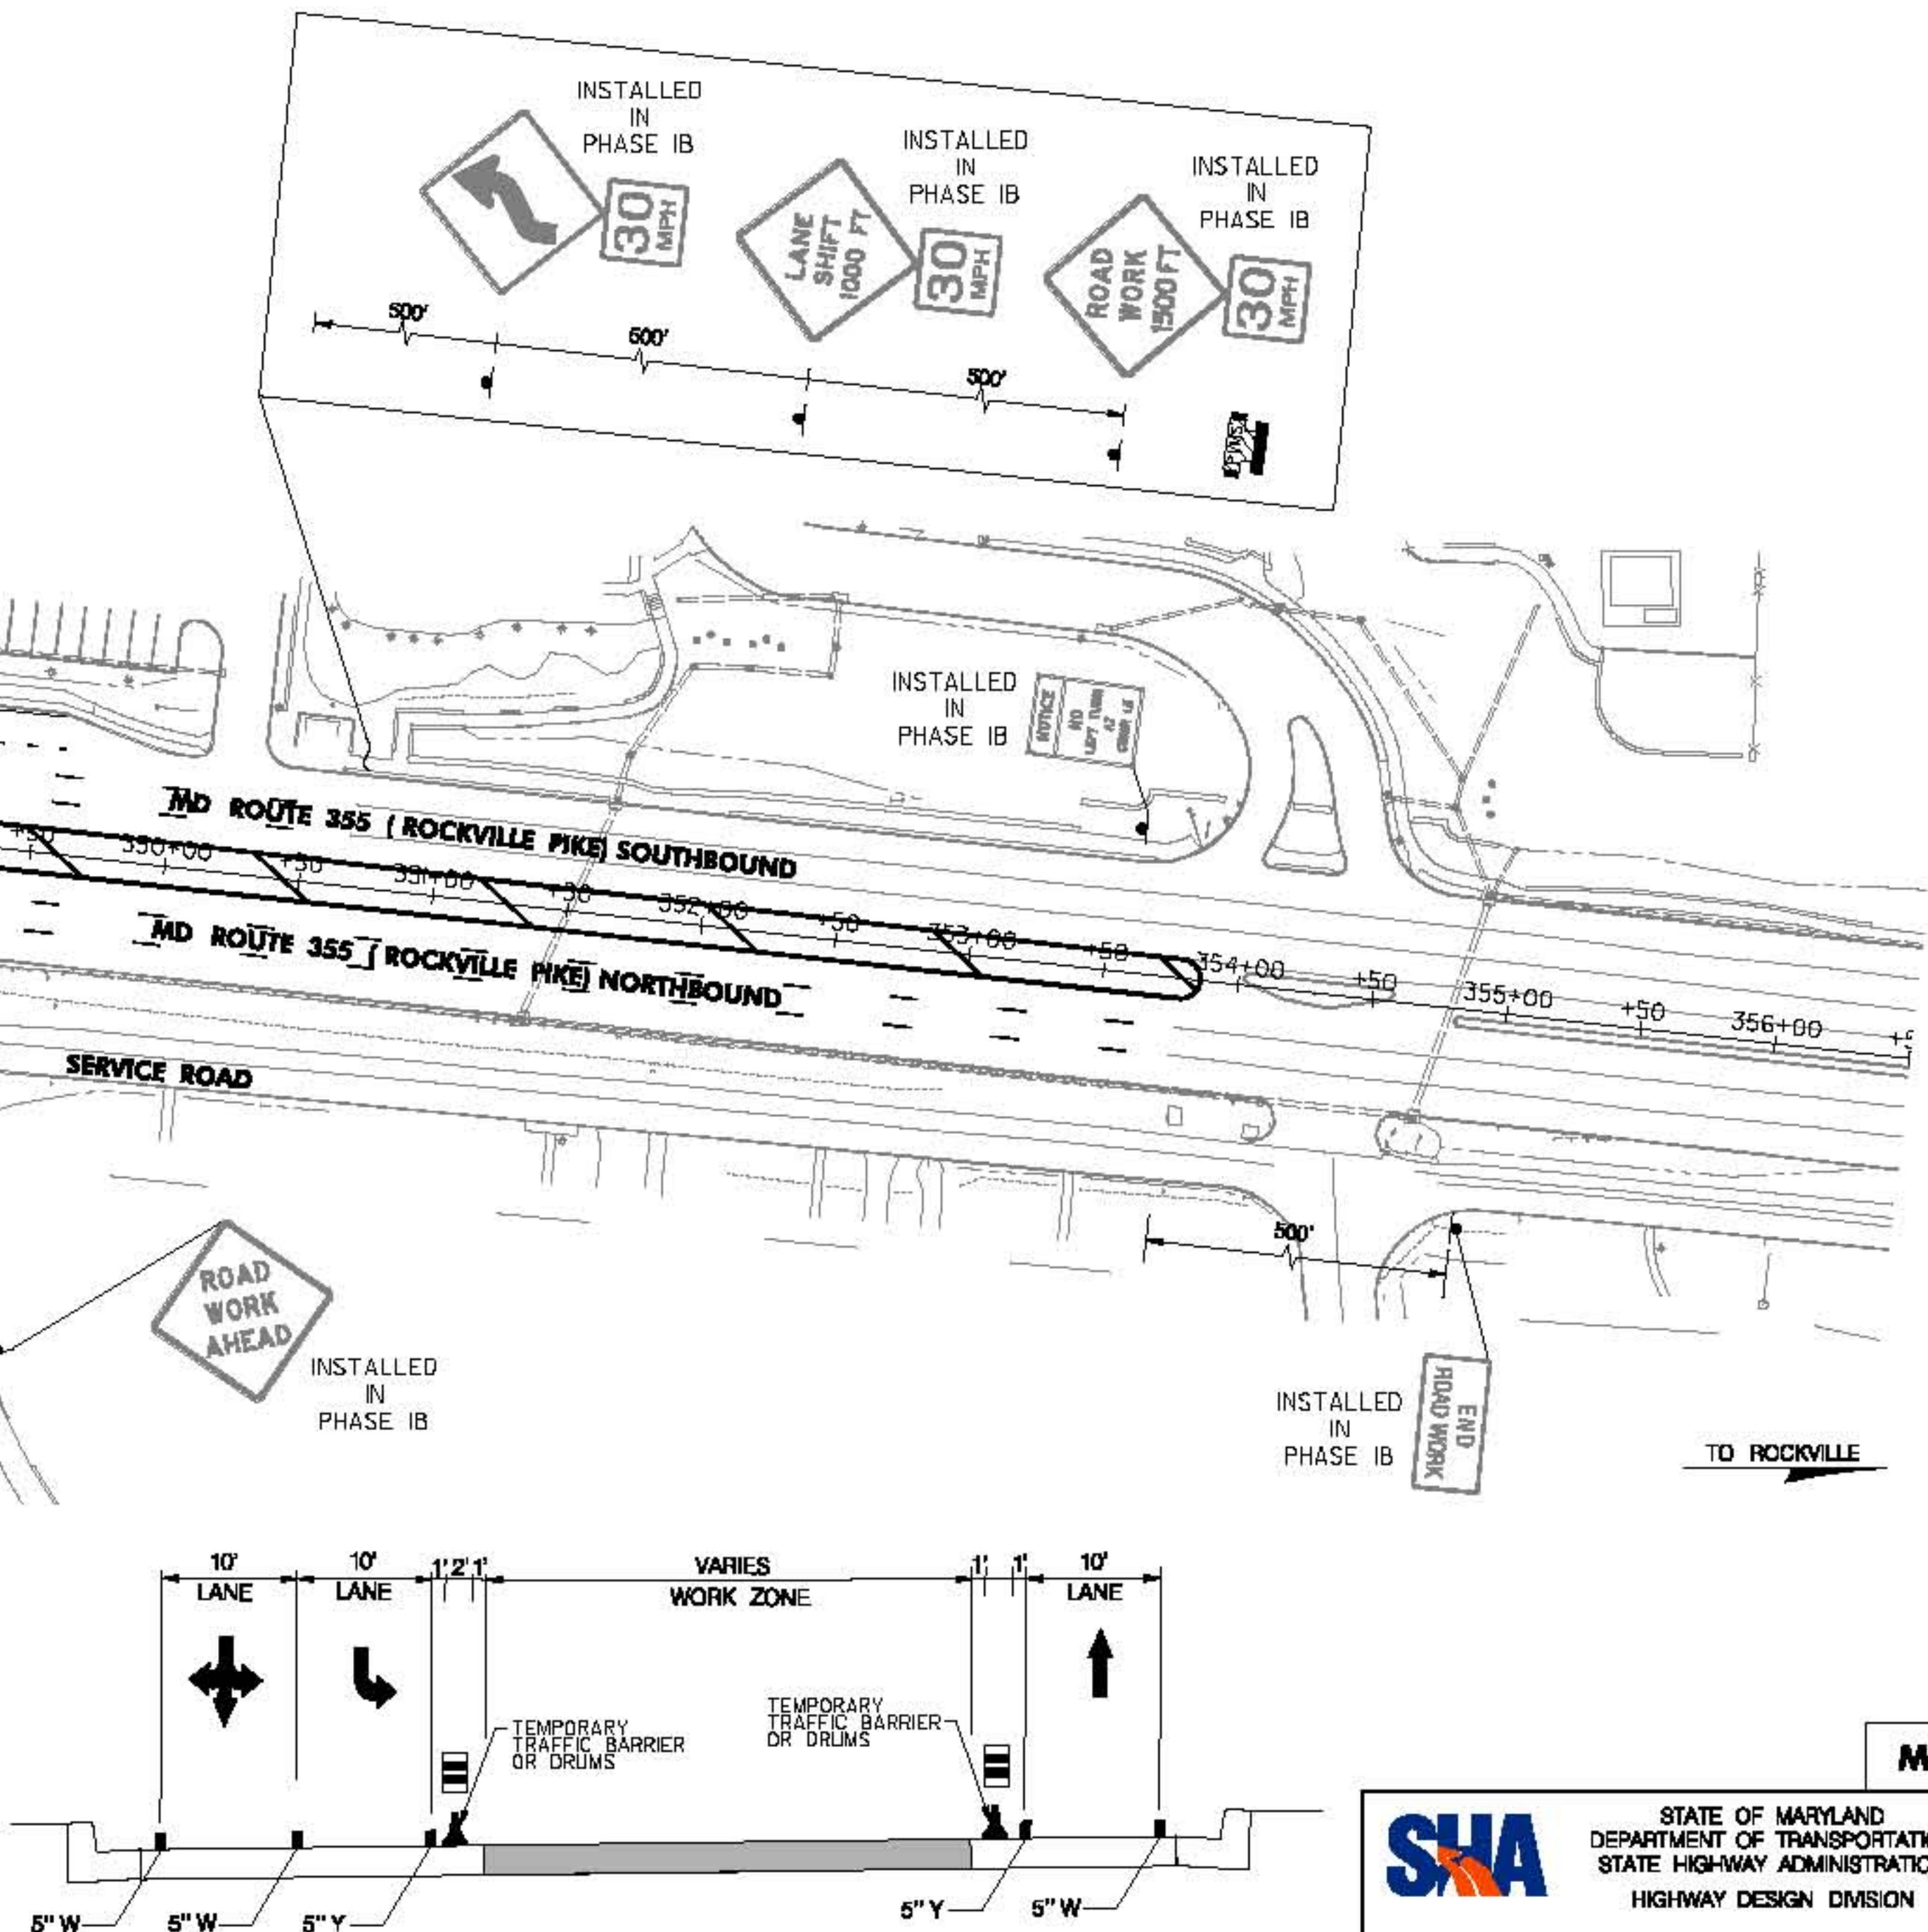

MOT PHASE 2

SHA STATE OF MARYLAND
DEPARTMENT OF TRANSPORTATION
STATE HIGHWAY ADMINISTRATION
HIGHWAY DESIGN DIVISION



**BRAC INTERSECTION IMPROVEMENTS
MD 355 & CEDAR LANE**

MAINTENANCE OF TRAFFIC PLAN

SCALE 1"=50'	ADVERTISED DATE APRIL 2010	CONTRACT NO. M06B2270
DESIGNED BY HM	COUNTY MONTGOMERY	
DRAWN BY HM	LOGMILE	
CHECKED BY S.DU	HORIZONTAL SCALE	
F.A.P. NO. SEE TITLE SHEET	VERTICAL SCALE	
DRAWING NO. MOT - 09 OF MOT-15	SHEET NO. 47 OF 140	

SABRA, WANG & ASSOCIATES, INC.
1504 JOH. AVENUE
SUITE 180
BALTIMORE, MD 21287
(410) 737-8584
WWW.SABRA-WANG.COM


PLOTTED: Thursday, April 01, 2010 AT 09:00 PM
FILE: P:\2009\MD 355 BRAC 2009-08A WORK CENTURY HWY\Task 41 MD 355 at Cedar Lane\DWG\MOI\PHASE2\MOT0909.dwg

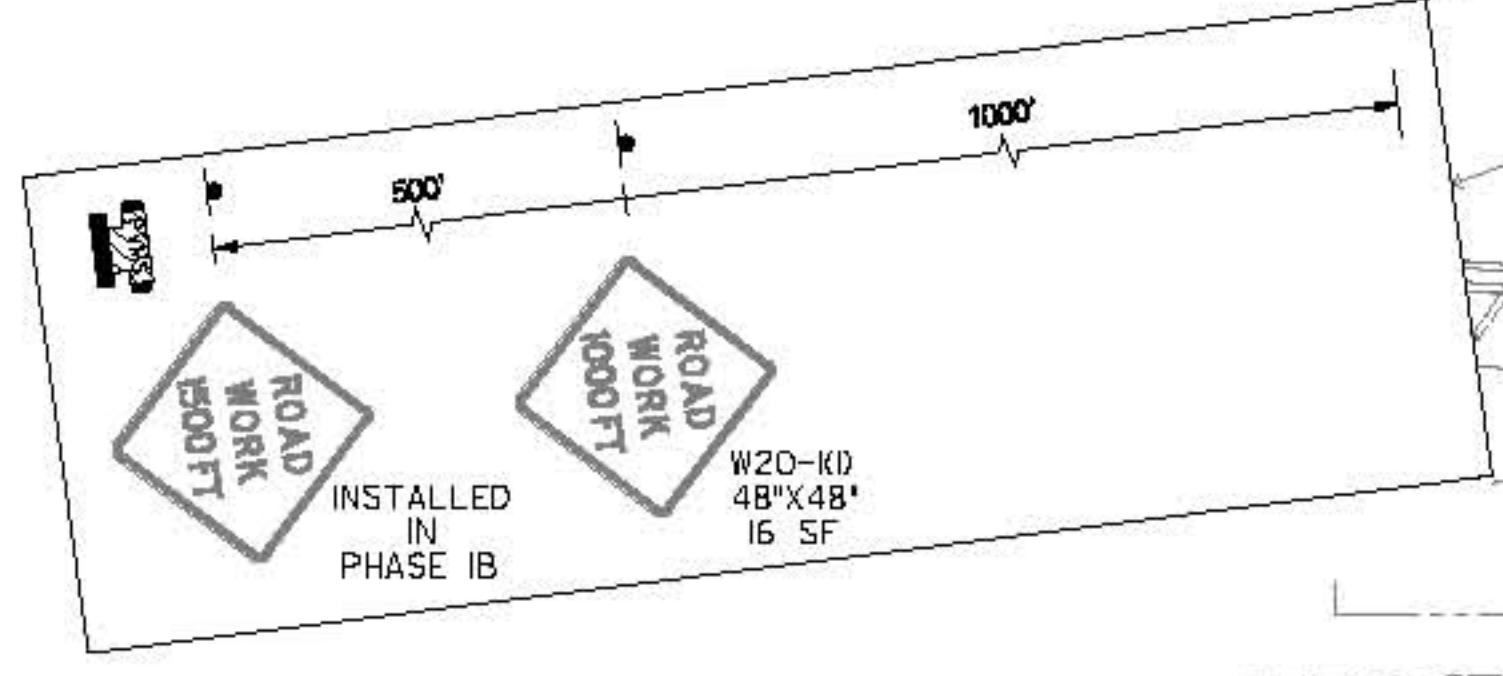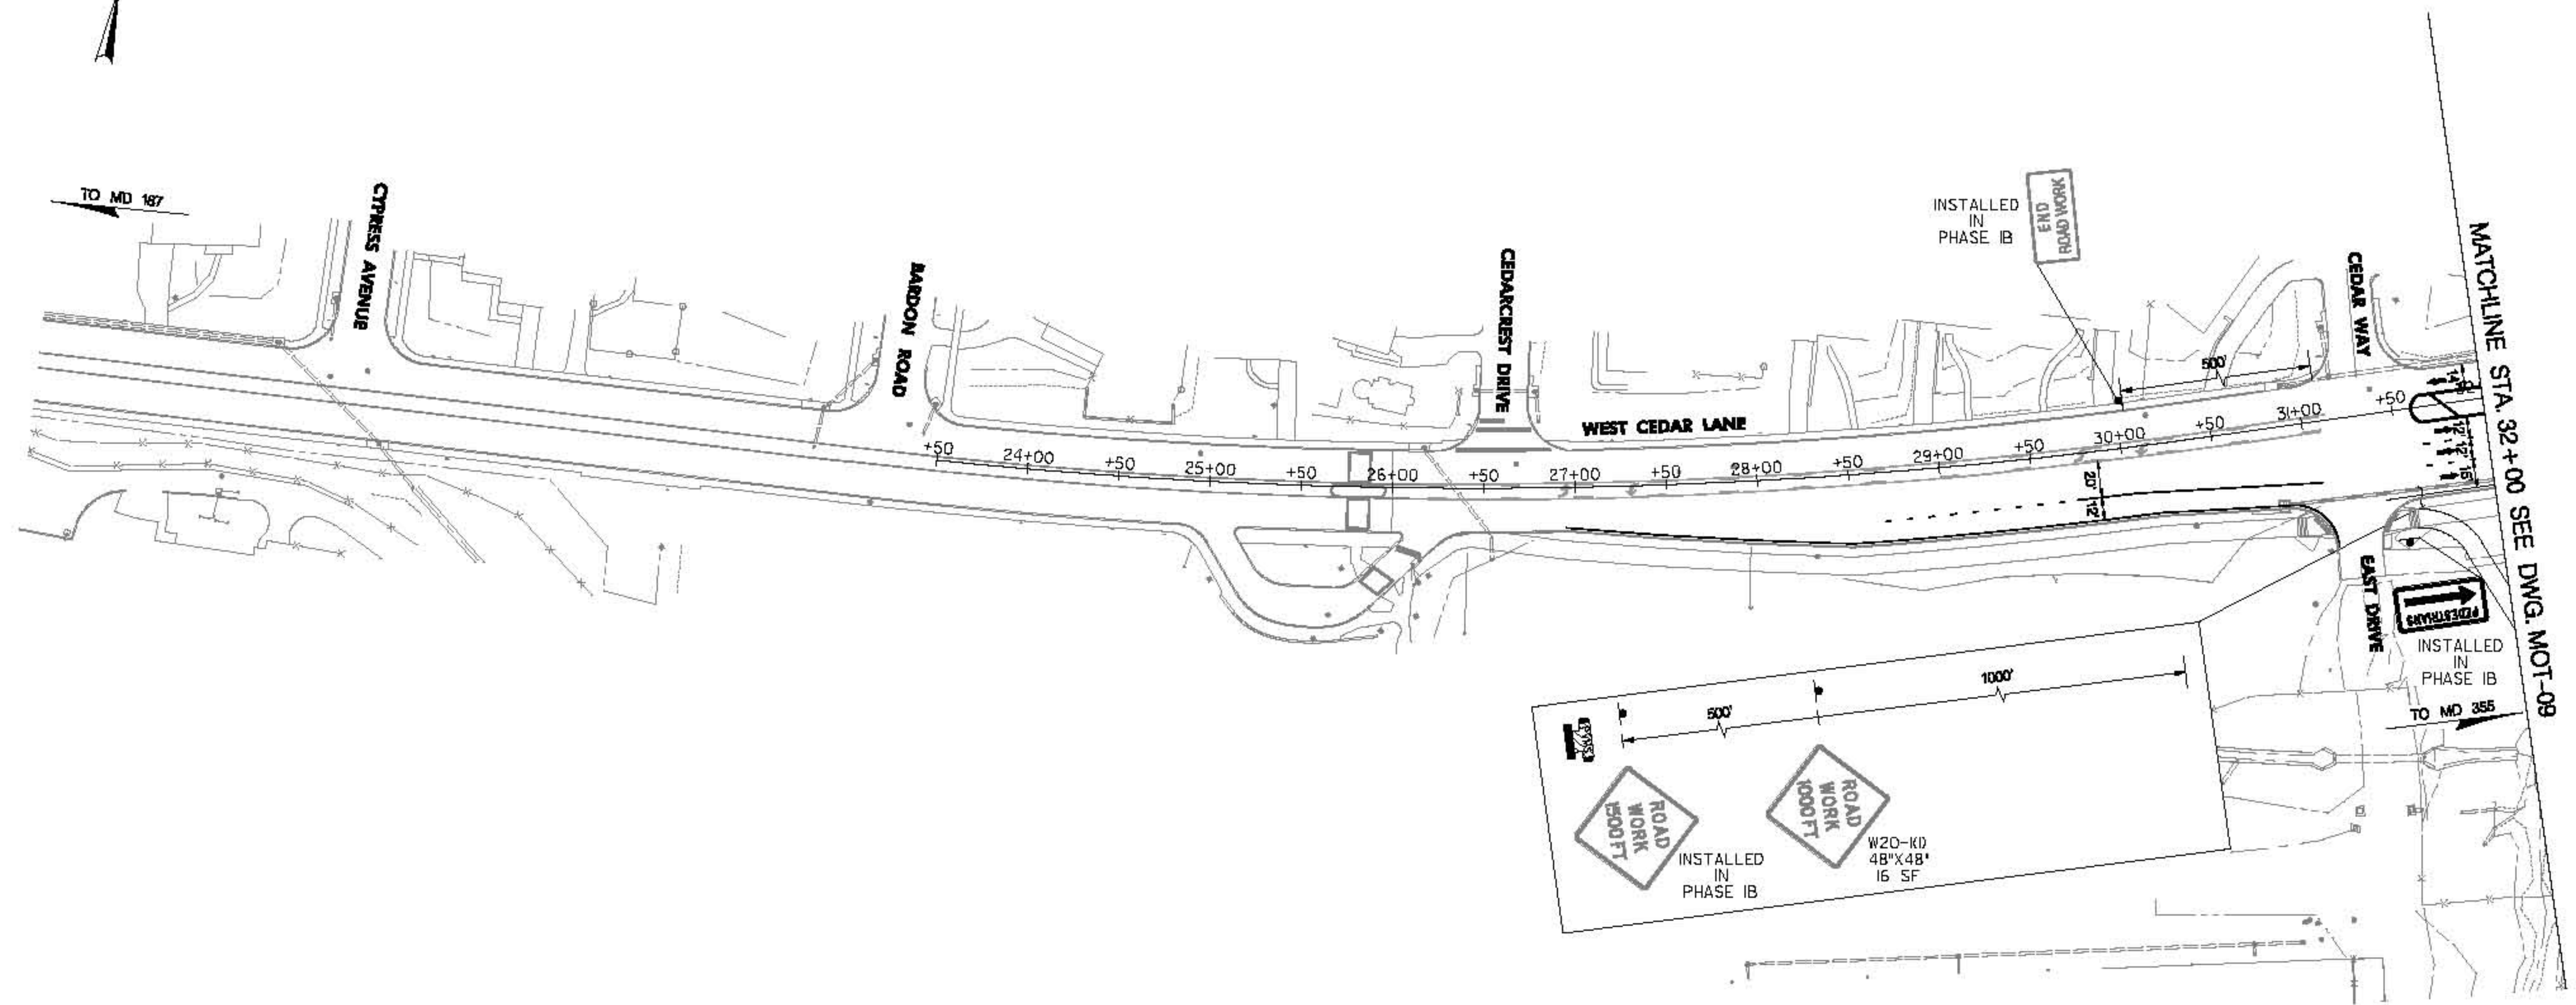

SEMI-FINAL SUBMITTAL
NOT FOR CONSTRUCTION

SYMBOL LEGEND	
	WORK ZONE
	TEMPORARY PAVEMENT
	REMOVAL OF EXISTING PAVEMENT
	TEMPORARY SIGN AND POST
	ARROW PANEL
	TRAFFIC FLOW ARROW
	TYPE III BARRICADE (8' WIDE)
	CRASH CUSHION SAND FILLED PLASTIC BARRELS (20 MPH)
	PORTABLE VARIABLE MESSAGE SIGN
	TYPE E END TREATMENT (4' OF BAYS)
	DRUMS
	TEMPORARY 32 INCH F SHAPE CONCRETE TRAFFIC BARRIER
	PROPOSED SIGN

PAVEMENT MARKING LEGEND	
(A) 5 IN WHITE NONTXIC LEAD FREE WATERBORNE PAVEMENT MARKING PAINT - SOLID	
(B) 5 IN WHITE NONTXIC LEAD FREE WATERBORNE PAVEMENT MARKING PAINT - 3' LINE 9' GAP	
(C) 5 IN WHITE NONTXIC LEAD FREE WATERBORNE PAVEMENT MARKING PAINT - 10' LINE 30' GAP	
(D) 5 IN YELLOW NONTXIC LEAD FREE WATERBORNE PAVEMENT MARKING PAINT - SOLID	
(E) 12 IN WHITE NONTXIC LEAD FREE WATERBORNE PAVEMENT MARKING PAINT - SOLID	
(F) 12 IN YELLOW NONTXIC LEAD FREE WATERBORNE PAVEMENT MARKING PAINT - SOLID	
(G) 5 IN WHITE REMOVABLE PREFORMED PAVEMENT LINE MARKINGS - SOLID	
(H) 5 IN WHITE REMOVABLE PREFORMED PAVEMENT LINE MARKINGS - 3' LINE 9' GAP	
(I) 5 IN WHITE REMOVABLE PREFORMED PAVEMENT LINE MARKINGS - 10' LINE 30' GAP	
(J) 12 IN WHITE REMOVABLE PREFORMED PAVEMENT LINE MARKINGS - SOLID	
(K) 24 IN WHITE REMOVABLE PREFORMED PAVEMENT LINE MARKINGS - SOLID	
(M) REMOVABLE PREFORMED PAVEMENT MARKING ARROWS AND SYMBOLS	

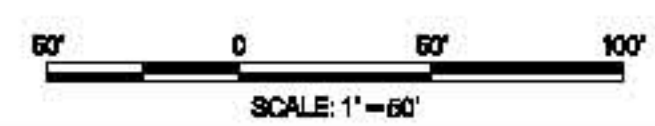

SABRA, WANG & ASSOCIATES, INC.
1504 JOH. AVENUE
SUITE 180
BALTIMORE, MD 21207
(410) 737-8584
WWW.SABRA-WANG.COM

MOT PHASE 2



SHA STATE OF MARYLAND
DEPARTMENT OF TRANSPORTATION
STATE HIGHWAY ADMINISTRATION
HIGHWAY DESIGN DIVISION

**BRAC INTERSECTION IMPROVEMENTS
MD 355 & CEDAR LANE**

MAINTENANCE OF TRAFFIC PLAN

SCALE 1"=50'	ADVERTISED DATE APRIL 2010	CONTRACT NO. M0602270
DESIGNED BY HM	COUNTY MONTGOMERY	
DRAWN BY HM	LOGMILE	
CHECKED BY S.DU	HORIZONTAL SCALE	
F.A.P. NO. SEE TITLE SHEET	VERTICAL SCALE	
DRAWING NO. MOT - 10 OF MOT-15	SHEET NO. 48 OF 140	

PLOTTED: Thursday, April 01, 2010 AT 09:01 PM
FILE: P:\2009\MD 355-00A-WISDOM_CENTURY_HAWTHORNE\11 MD 355 at Cedar Lane\DWG\1001\1001-MOT-15-09.dwg

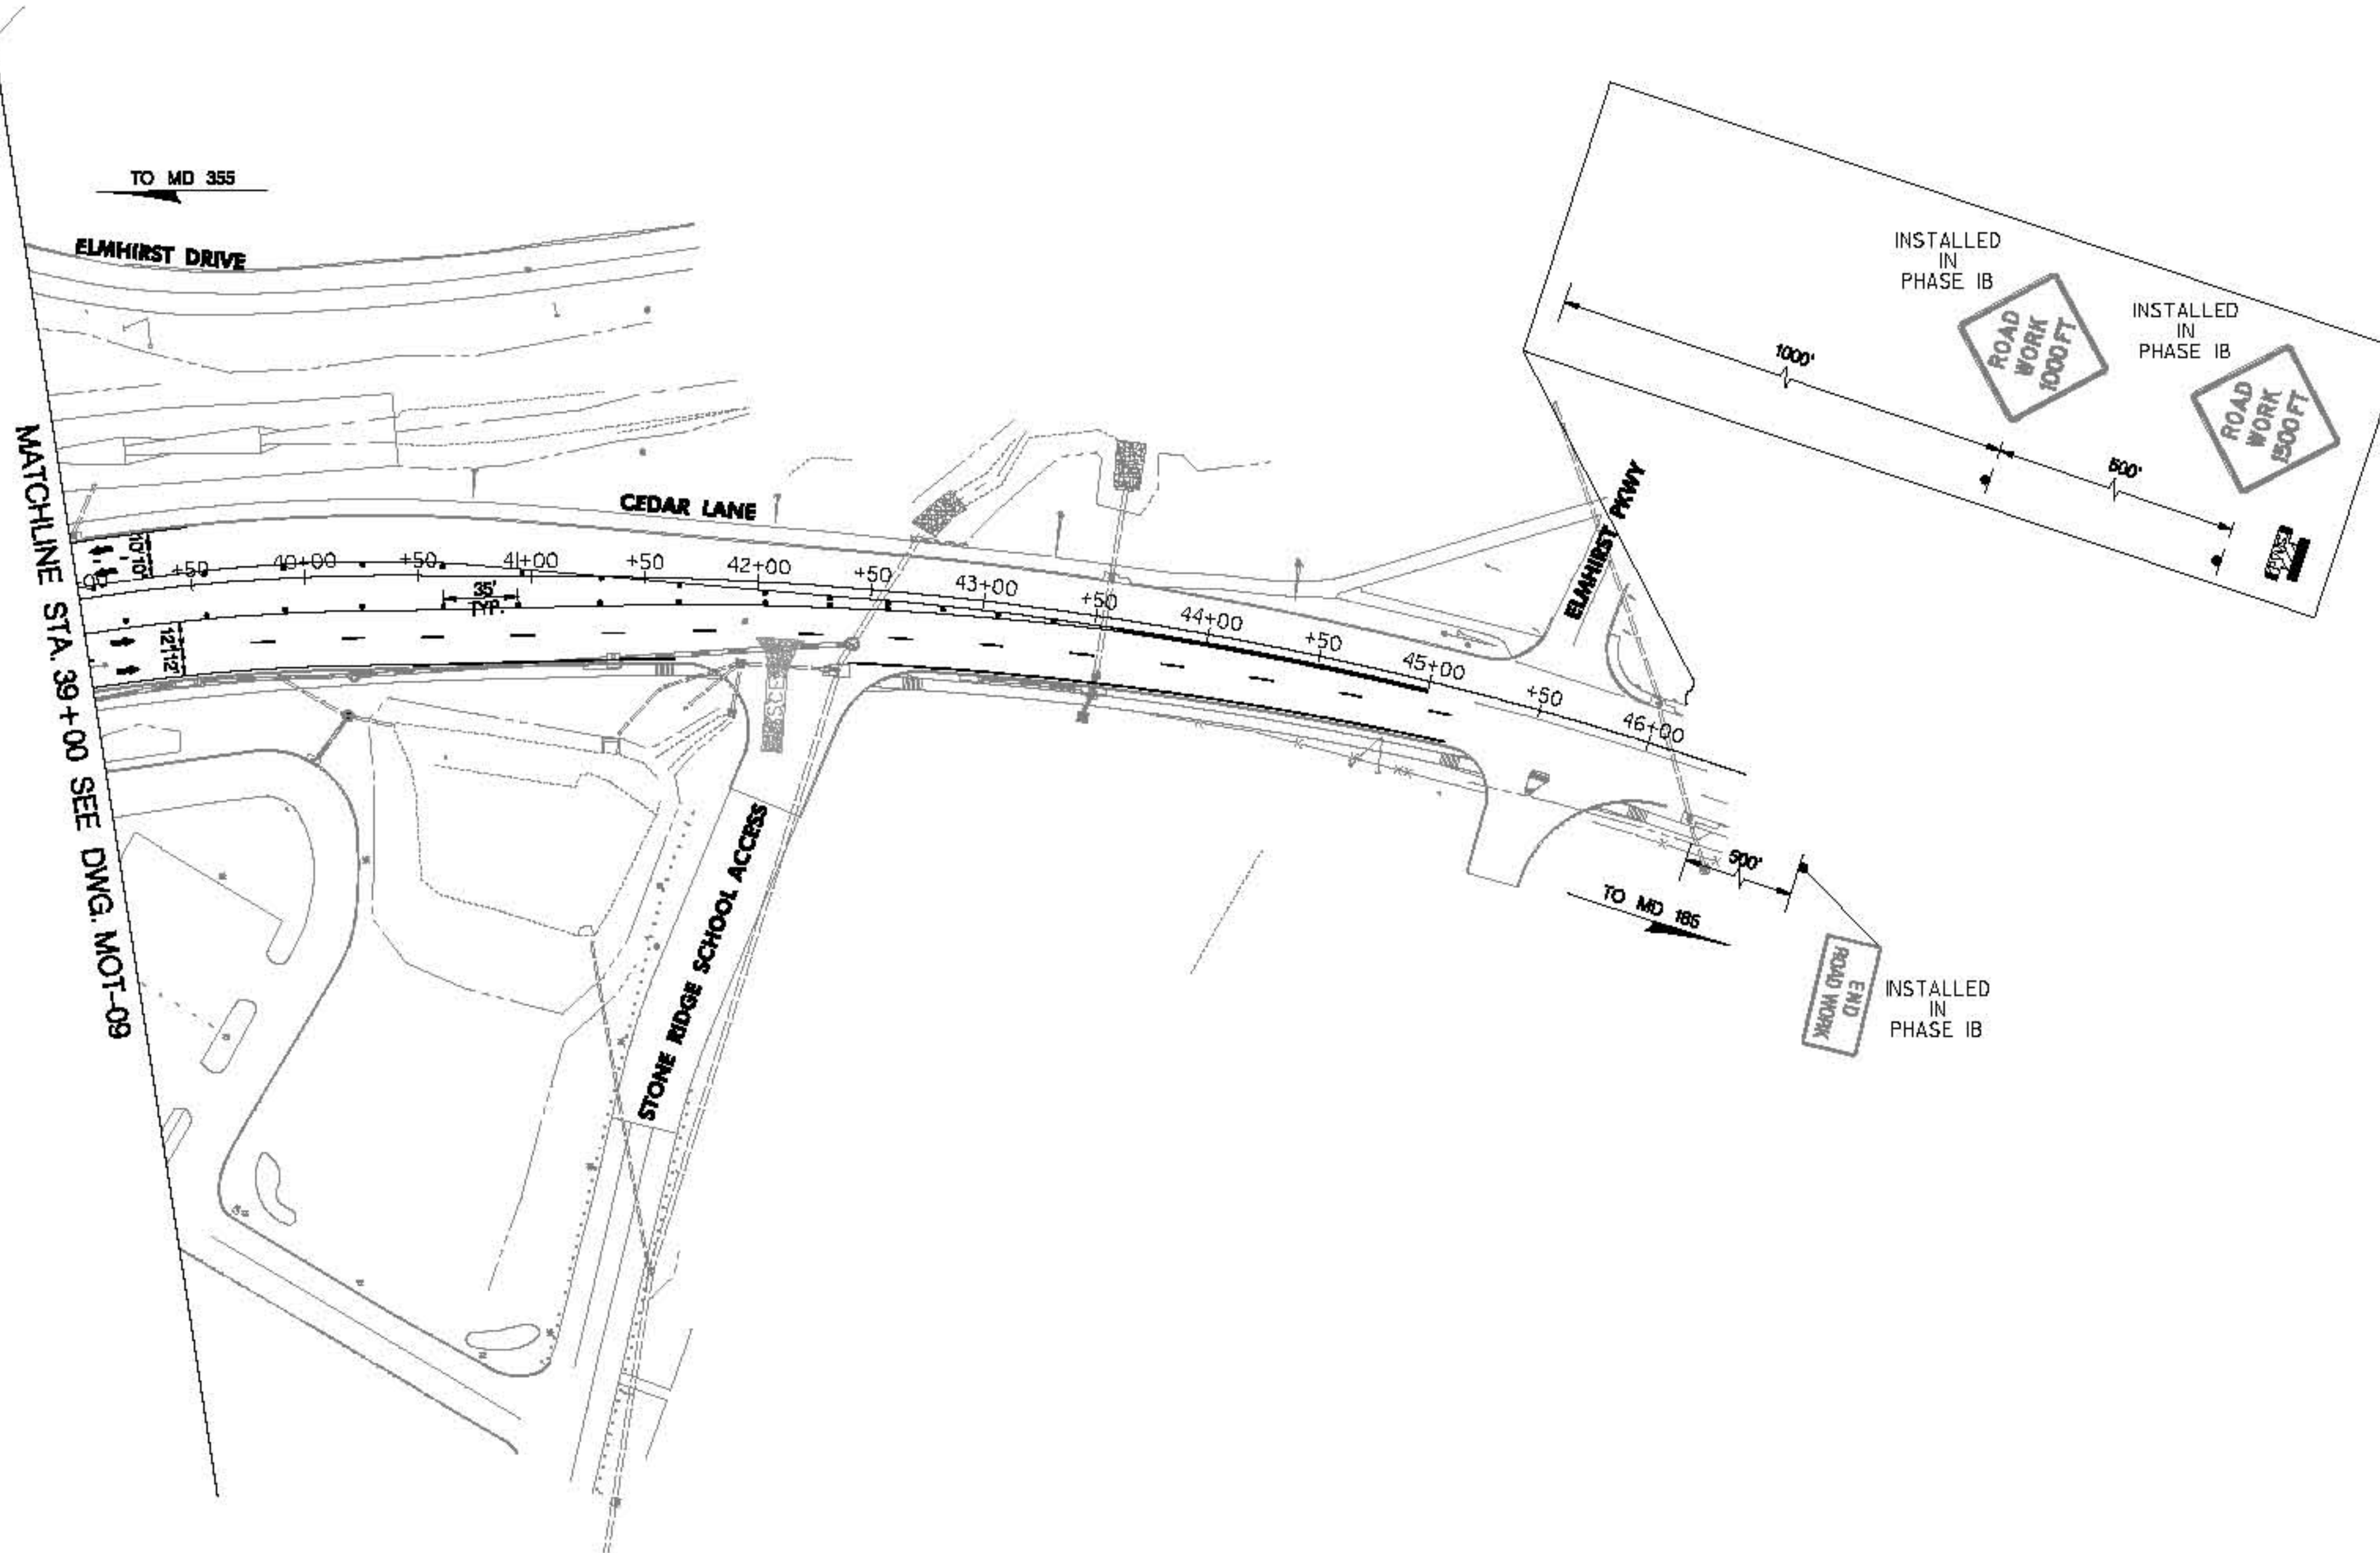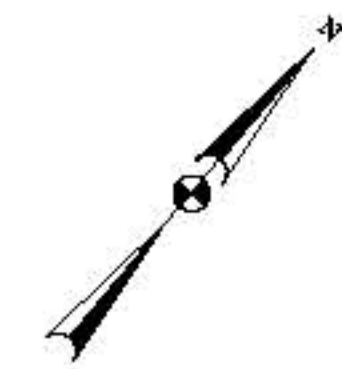

SEMI-FINAL SUBMITTAL
NOT FOR CONSTRUCTION

SYMBOL LEGEND

- | | |
|---|--|
| WORK ZONE | PORTABLE VARIABLE MESSAGE SIGN |
| TEMPORARY PAVEMENT | TYPE E END TREATMENT (# OF BAYS) |
| REMOVAL OF EXISTING PAVEMENT | DRUMS |
| TEMPORARY SIGN AND POST | TEMPORARY 32 INCH F SHAPE CONCRETE TRAFFIC BARRIER |
| ARROW PANEL | PROPOSED SIGN |
| TRAFFIC FLOW ARROW | |
| TYPE III BARRICADE (8' WIDE) | |
| CRASH CUSHION SAND FILLED PLASTIC BARRIERS (XX MPH) | |

PAVEMENT MARKING LEGEND

- (A) 5 IN WHITE NONTXIC LEAD FREE WATERBORNE PAVEMENT MARKING PAINT - SOLID
(B) 5 IN WHITE NONTXIC LEAD FREE WATERBORNE PAVEMENT MARKING PAINT - 3' LINE 9' GAP
(C) 5 IN WHITE NONTXIC LEAD FREE WATERBORNE PAVEMENT MARKING PAINT - 10' LINE 30' GAP
(D) 5 IN YELLOW NONTXIC LEAD FREE WATERBORNE PAVEMENT MARKING PAINT - SOLID
(E) 12 IN WHITE NONTXIC LEAD FREE WATERBORNE PAVEMENT MARKING PAINT - SOLID
(F) 12 IN YELLOW NONTXIC LEAD FREE WATERBORNE PAVEMENT MARKING PAINT - SOLID
(G) 5 IN WHITE REMOVABLE PREFORMED PAVEMENT LINE MARKINGS - SOLID
(H) 5 IN WHITE REMOVABLE PREFORMED PAVEMENT LINE MARKINGS - 3' LINE 9' GAP
(I) 5 IN WHITE REMOVABLE PREFORMED PAVEMENT LINE MARKINGS - 10' LINE 30' GAP
(K) 12 IN WHITE REMOVABLE PREFORMED PAVEMENT LINE MARKINGS - SOLID
(L) 24 IN WHITE REMOVABLE PREFORMED PAVEMENT LINE MARKINGS - SOLID
(M) REMOVABLE PREFORMED PAVEMENT MARKING ARROWS AND SYMBOLS



SABRA, WANG & ASSOCIATES, INC.
1504 JOH. AVENUE
SUITE 180
BALTIMORE, MD 21207
(410) 737-8584
WWW.SABRA-WANG.COM

MOT PHASE 2



STATE OF MARYLAND
DEPARTMENT OF TRANSPORTATION
STATE HIGHWAY ADMINISTRATION
HIGHWAY DESIGN DIVISION

BRAC INTERSECTION IMPROVEMENTS
MD 355 & CEDAR LANE

MAINTENANCE OF TRAFFIC PLAN

SCALE 1"=50' ADVERTISED DATE APRIL 2010 CONTRACT NO. MD622270

DESIGNED BY HM COUNTY MONTGOMERY

DRAWN BY HM LOGMILE

CHECKED BY S.D.U. HORIZONTAL SCALE




F.A.P. NO. SEE TITLE SHEET VERTICAL SCALE

DRAWING NO. MOT - 11 OF MOT-15 SHEET NO. 49 OF 140

PLOTTED: Thursday, April 01, 2010 AT 09:05 PM
FILE: P:\2009\141 305-00A WISDOM CENTURY HWY\Task 41 MD 355 at Cedar Lane\DWG\141-1504-MOT22270.dgn

BY: Hmohammed

- SEQUENCE OF CONSTRUCTION - PHASE 3
1. INSTALL CHANNELIZING DEVICES AND TEMPORARY TRAFFIC SIGNS.
 2. INSTALL TEMPORARY PAVEMENT MARKINGS UNDER MOBILE OPERATIONS AS PER STD. MD 104.02-18.
 3. RESET EXISTING TEMPORARY CONCRETE TRAFFIC BARRIER AND INSTALL ADDITIONAL TEMPORARY CONCRETE TRAFFIC BARRIERS AS SHOWN ON THE PLANS.
 4. PROHIBIT THE LEFT TURNING MOVEMENT ON MD 355 AND MAINTAIN SIX (6) 10' LANES AND THREE (3) 10' LANES ON CEDAR LANES. CONSTRUCT CULVERTS CROSSING MD 355 AND CEDAR LANE AS SHOWN ON THE PLANS.
 5. DIVERT PEDESTRIAN TO TEMPORARY PATHWAY INSTALLED IN PHASE 1A, THE EAST SIDE OF MD 355 AND SOUTH SIDE OF CEDAR LANE, PROVIDE ADA COMPLIANT PEDESTRIAN ACCESS CROSSING THE CONSTRUCTION ACCESSSES AT THE SOUTHEAST QUADRANT.
 6. MAINTAIN ACCESS TO ALL DRIVEWAYS DURING CONSTRUCTION.
- SEQUENCE OF CONSTRUCTION - PHASE 4 (NOT SHOWN ON THE PLAN)
1. UNDER LEFT LANE CLOSURES AS PER STD. MD 104.04-04 ON BOTH NORTHBOUND AND SOUTHBOUND MD 355, CONSTRUCT MEDIAN ON MD 355, DURING NON-PEAK HOURS.
 2. PLACE FINAL SURFACE COURSE WITHIN THE LIMIT OF WORK AND INSTALL PERMANENT PAVEMENT MARKINGS (AS PER SIGNING & PAVEMENT MARKING PLANS).

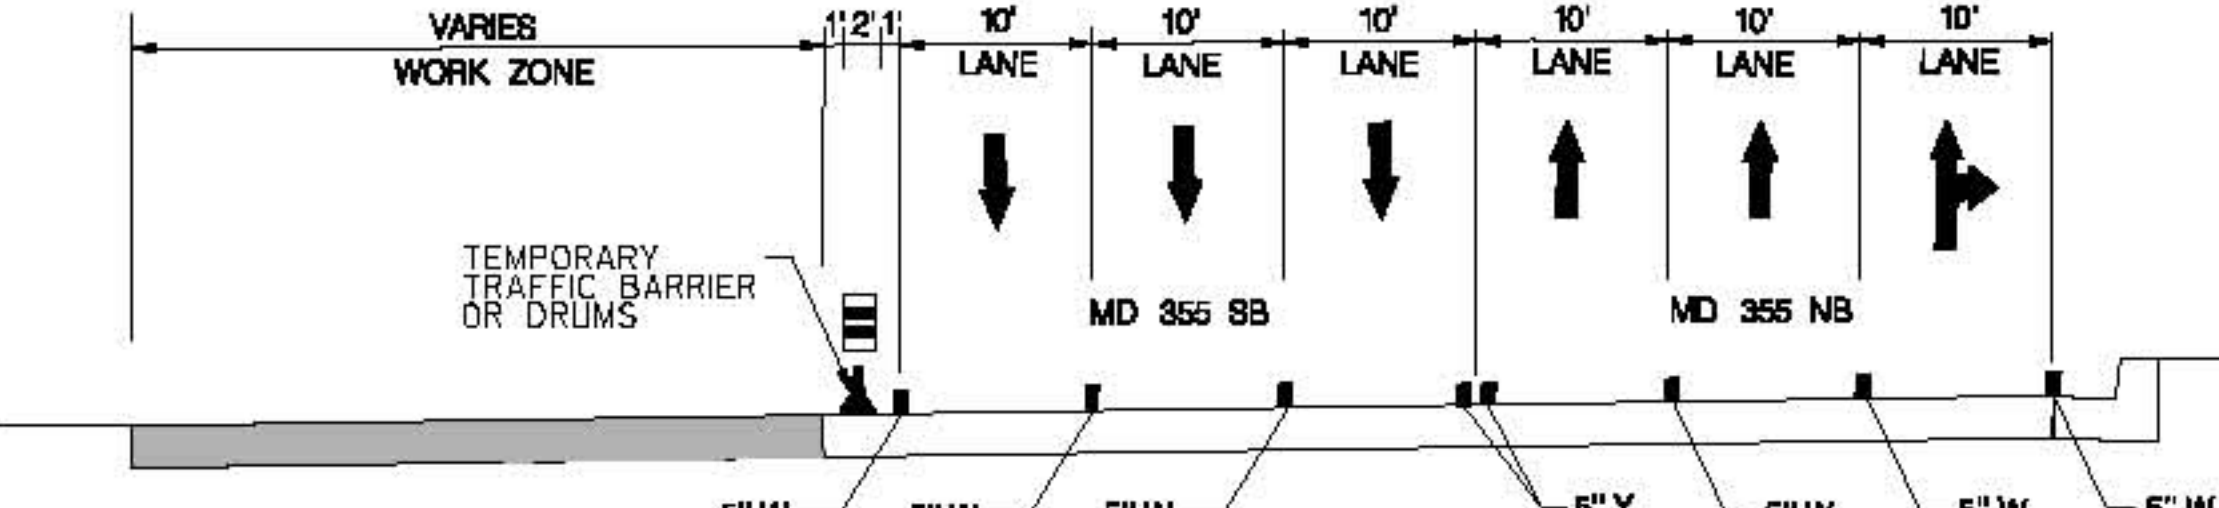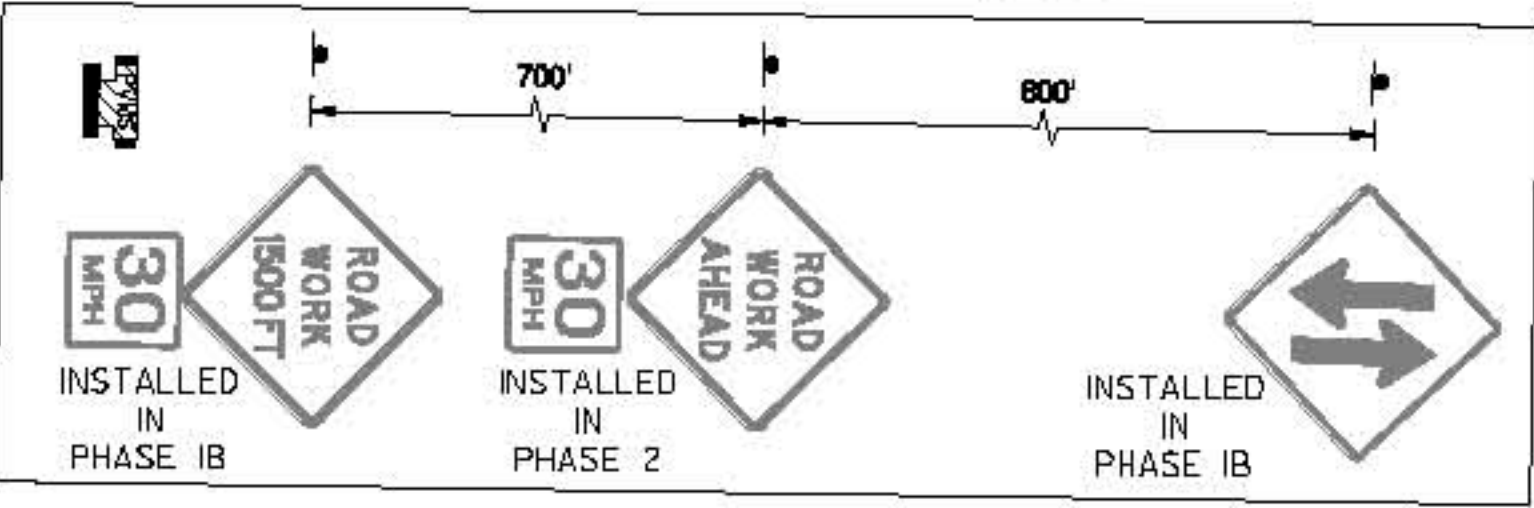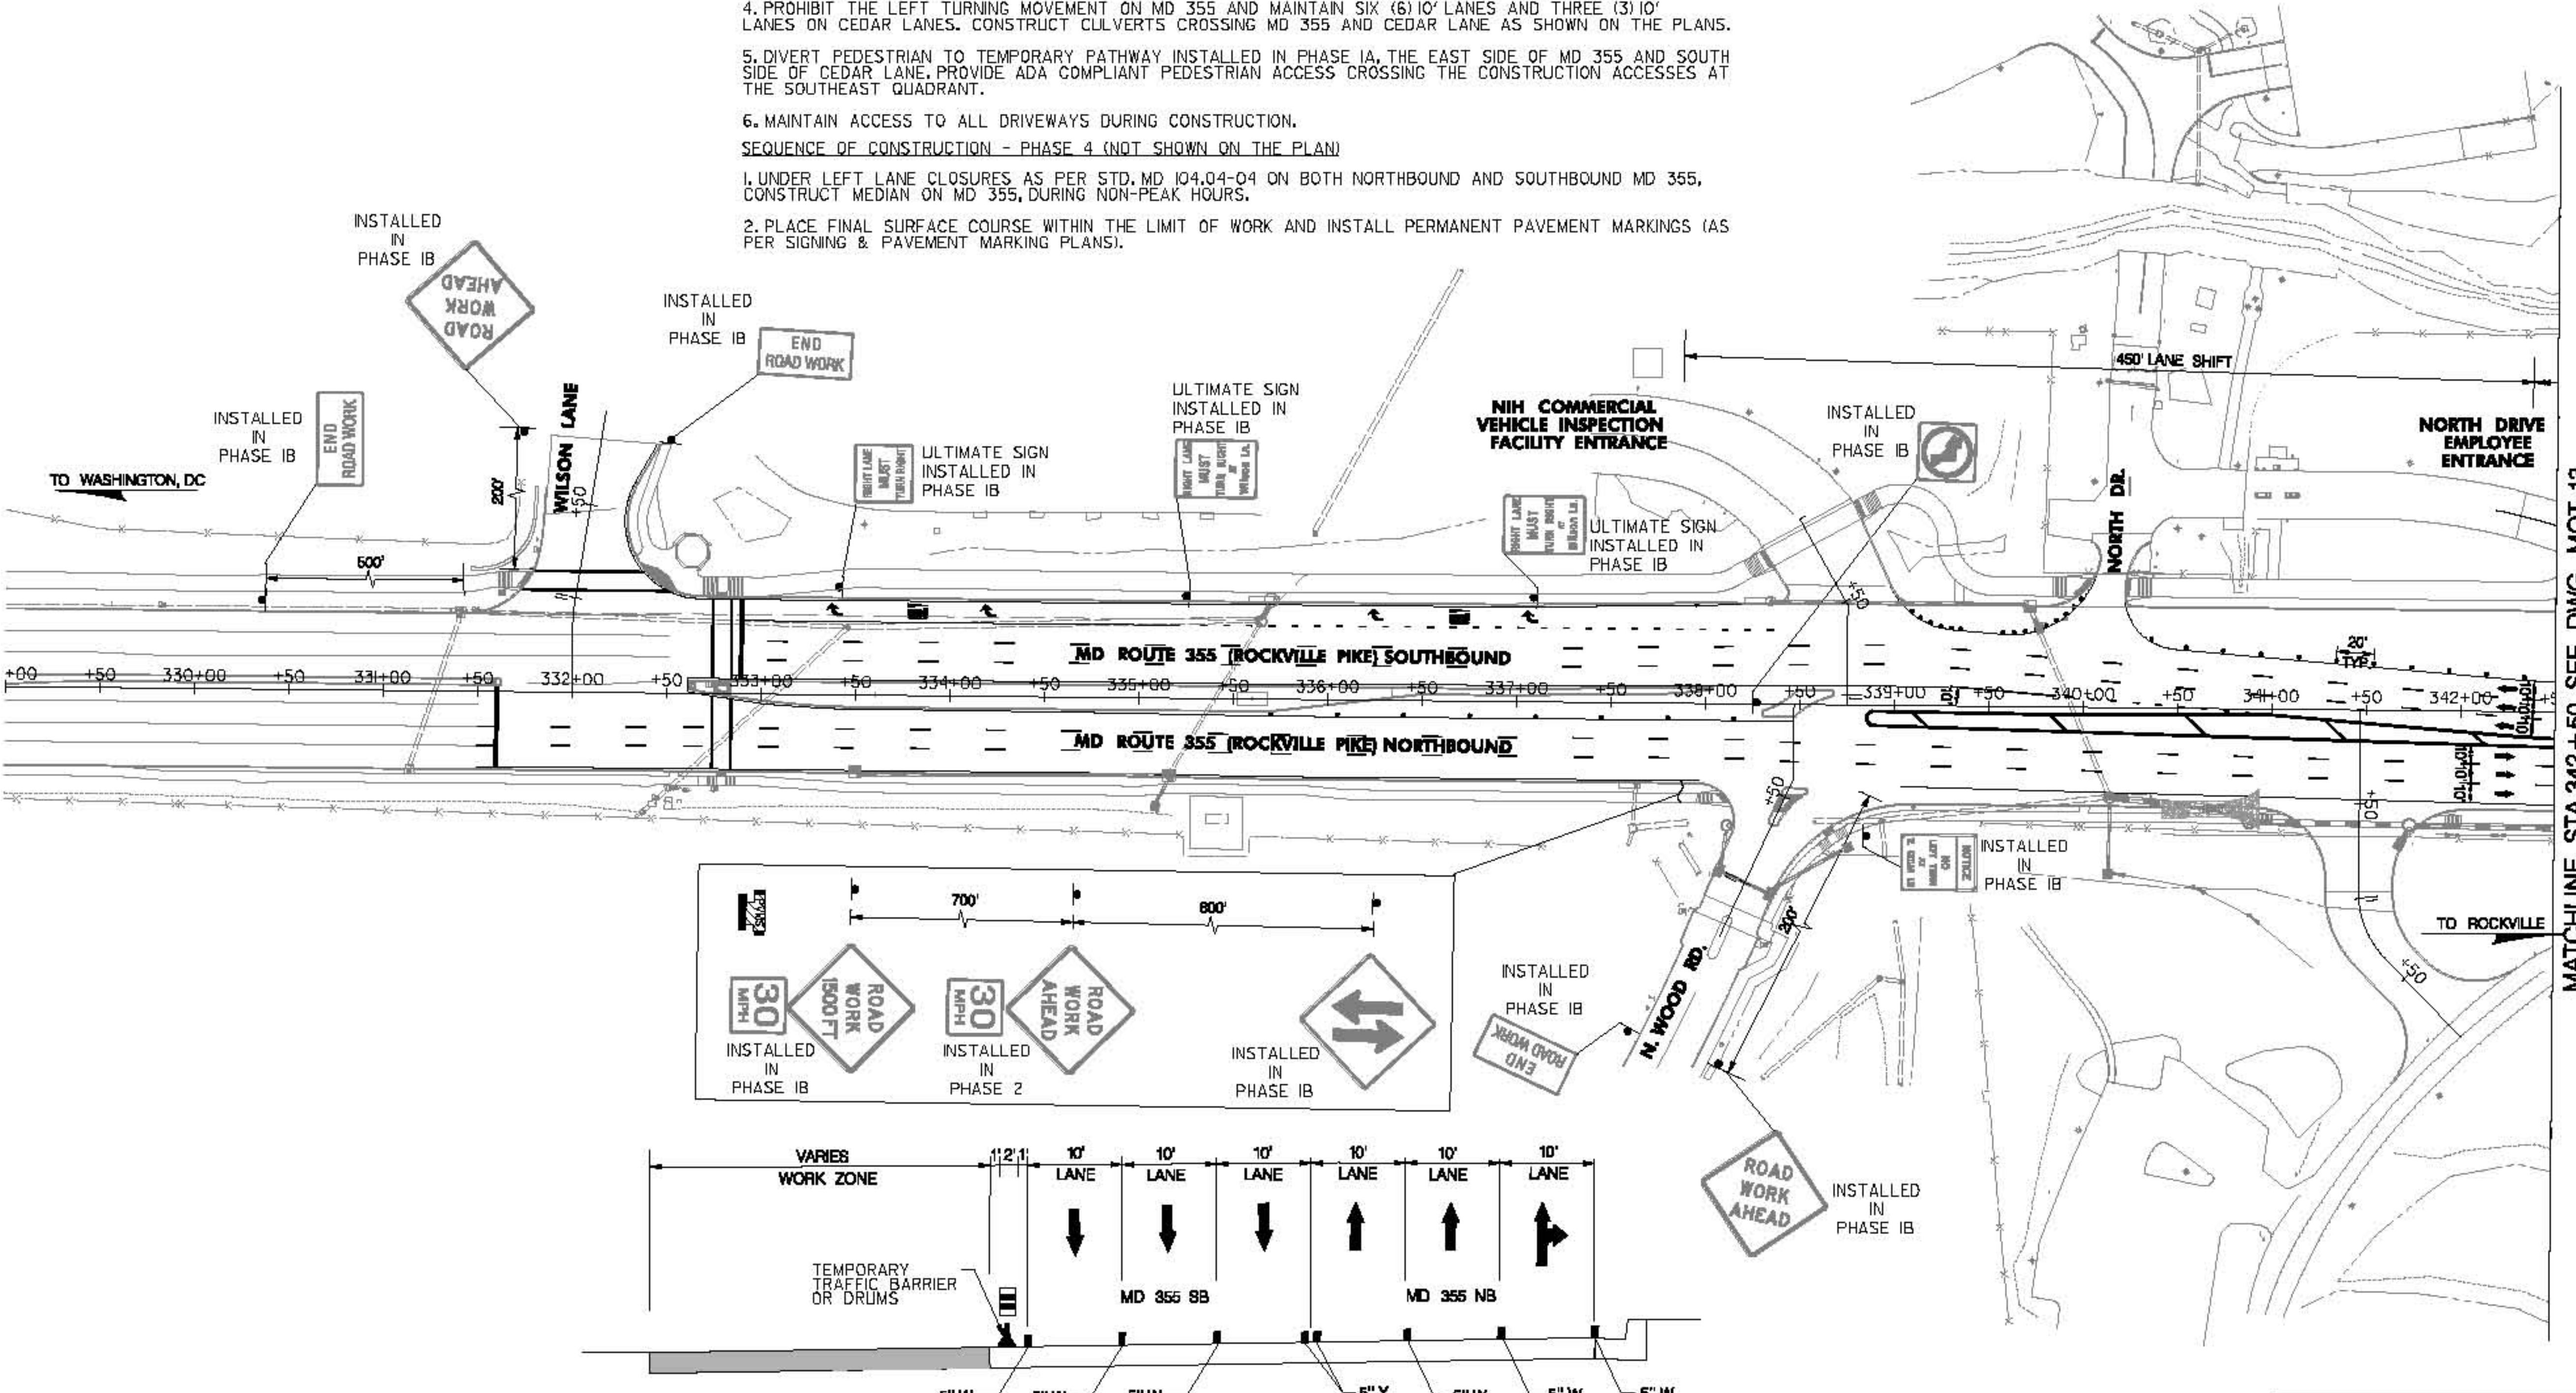


MD 355 MOT TYPICAL - PHASE 3
STA. 339+00 TO STA. 345+80
N.T.S.

SEMI-FINAL SUBMITTAL
NOT FOR CONSTRUCTION

SYMBOL LEGEND	
	WORK ZONE
	TEMPORARY PAVEMENT
	REMOVAL OF EXISTING PAVEMENT
	TEMPORARY SIGN AND POST
	ARROW PANEL
	TRAFFIC FLOW ARROW
	TYPE III BARRICADE (8' WIDE)
	CRASH CUSHION SAND FILLED PLASTIC BARRELS (20x MPH)
	PORTABLE VARIABLE MESSAGE SIGN
	TYPE E END TREATMENT (# OF BAYS)
	DRUMS
	TEMPORARY 32 INCH F SHAPE CONCRETE TRAFFIC BARRIER
	PROPOSED SIGN

PAVEMENT MARKING LEGEND	
(A) 5 IN WHITE NONTXIC LEAD FREE WATERBORNE PAVEMENT MARKING PAINT - SOLID	
(B) 5 IN WHITE NONTXIC LEAD FREE WATERBORNE PAVEMENT MARKING PAINT - 3' LINE 9' GAP	
(C) 5 IN WHITE NONTXIC LEAD FREE WATERBORNE PAVEMENT MARKING PAINT - 10' LINE 30' GAP	
(D) 5 IN YELLOW NONTXIC LEAD FREE WATERBORNE PAVEMENT MARKING PAINT - SOLID	
(E) 12 IN WHITE NONTXIC LEAD FREE WATERBORNE PAVEMENT MARKING PAINT - SOLID	
(F) 12 IN YELLOW NONTXIC LEAD FREE WATERBORNE PAVEMENT MARKING PAINT - SOLID	
(G) 5 IN WHITE REMOVABLE PREFORMED PAVEMENT LINE MARKINGS - SOLID	
(H) 5 IN WHITE REMOVABLE PREFORMED PAVEMENT LINE MARKINGS - 3' LINE 9' GAP	
(I) 5 IN WHITE REMOVABLE PREFORMED PAVEMENT LINE MARKINGS - 10' LINE 30' GAP	
(J) 12 IN WHITE REMOVABLE PREFORMED PAVEMENT LINE MARKINGS - SOLID	
(K) 24 IN WHITE REMOVABLE PREFORMED PAVEMENT LINE MARKINGS - SOLID	
(L) REMOVABLE PREFORMED PAVEMENT MARKING ARROWS AND SYMBOLS	

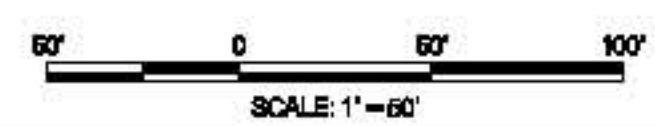

SABRA, WANG & ASSOCIATES, INC.
1504 JOH. AVENUE
SUITE 180
BALTIMORE, MD 21287
(410) 737-8584
WWW.SABRA-WANG.COM

MOT PHASE 3

SHA STATE OF MARYLAND DEPARTMENT OF TRANSPORTATION STATE HIGHWAY ADMINISTRATION HIGHWAY DESIGN DIVISION	
BRAC INTERSECTION IMPROVEMENTS MD 355 & CEDAR LANE	
MAINTENANCE OF TRAFFIC PLAN	
SCALE: 1"=50'	ADVERTISED DATE: APRIL 2010 CONTRACT NO.: MD622270
DESIGNED BY: HM	COUNTY: MONTGOMERY
DRAWN BY: HM	LOGMILE: _____
CHECKED BY: S.D.U.	HORIZONTAL SCALE: _____
F.A.P. NO.: SEE TITLE SHEET	VERTICAL SCALE: _____
DRAWING NO.: MOT - 12 OF MOT-15	SHEET NO.: 60 OF 140

PLOTTED: Thursday, April 01, 2010 AT 09:04 PM
FILE: P:\2009\14 2009-00A WISCOM_CENTURY HAWTHORNE MD 355 at Cedar Lane\DWG\MOT\PHASE 3\MOT12.DWG

BY: Hmohammed



SEMI-FINAL SUBMITTAL
NOT FOR CONSTRUCTION

SYMBOL LEGEND

	WORK ZONE		PORTABLE VARIABLE MESSAGE SIGN
	TEMPORARY PAVEMENT		TYPE E END TREATMENT (# OF BAYS)
	REMOVAL OF EXISTING PAVEMENT		DRUMS
	TEMPORARY SIGN AND POST		TEMPORARY 32 INCH F SHAPE CONCRETE TRAFFIC BARRIER
	ARROW PANEL		PROPOSED SIGN
	TRAFFIC FLOW ARROW		
	TYPE III BARRICADE (8' WIDE)		
	CRASH CUSHION SAND FILLED PLASTIC BARRIERS (XX MPH)		

PAVEMENT MARKING LEGEND

(A) 5 IN WHITE NONTOXIC LEAD FREE WATERBORNE PAVEMENT MARKING PAINT - SOLID
(B) 5 IN WHITE NONTOXIC LEAD FREE WATERBORNE PAVEMENT MARKING PAINT - 3' LINE 9' GAP
(C) 5 IN WHITE NONTOXIC LEAD FREE WATERBORNE PAVEMENT MARKING PAINT - 10' LINE 30' GAP
(D) 5 IN YELLOW NONTOXIC LEAD FREE WATERBORNE PAVEMENT MARKING PAINT - SOLID
(E) 12 IN WHITE NONTOXIC LEAD FREE WATERBORNE PAVEMENT MARKING PAINT - SOLID
(F) 12 IN YELLOW NONTOXIC LEAD FREE WATERBORNE PAVEMENT MARKING PAINT - SOLID
(G) 5 IN WHITE REMOVABLE PREFORMED PAVEMENT LINE MARKINGS - SOLID
(H) 5 IN WHITE REMOVABLE PREFORMED PAVEMENT LINE MARKINGS - 3' LINE 9' GAP
(I) 5 IN WHITE REMOVABLE PREFORMED PAVEMENT LINE MARKINGS - 10' LINE 30' GAP
(J) 12 IN WHITE REMOVABLE PREFORMED PAVEMENT LINE MARKINGS - SOLID
(K) 24 IN WHITE REMOVABLE PREFORMED PAVEMENT LINE MARKINGS - SOLID
(L) REMOVABLE PREFORMED PAVEMENT MARKING ARROWS AND SYMBOLS

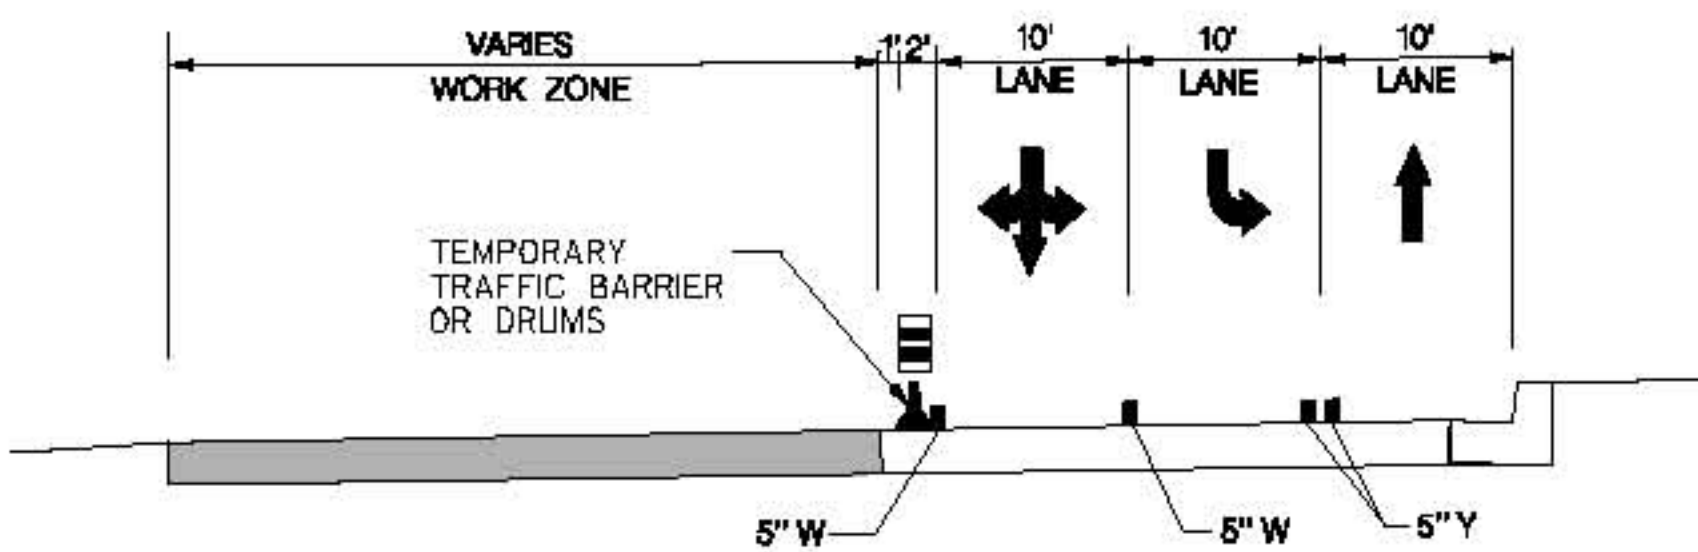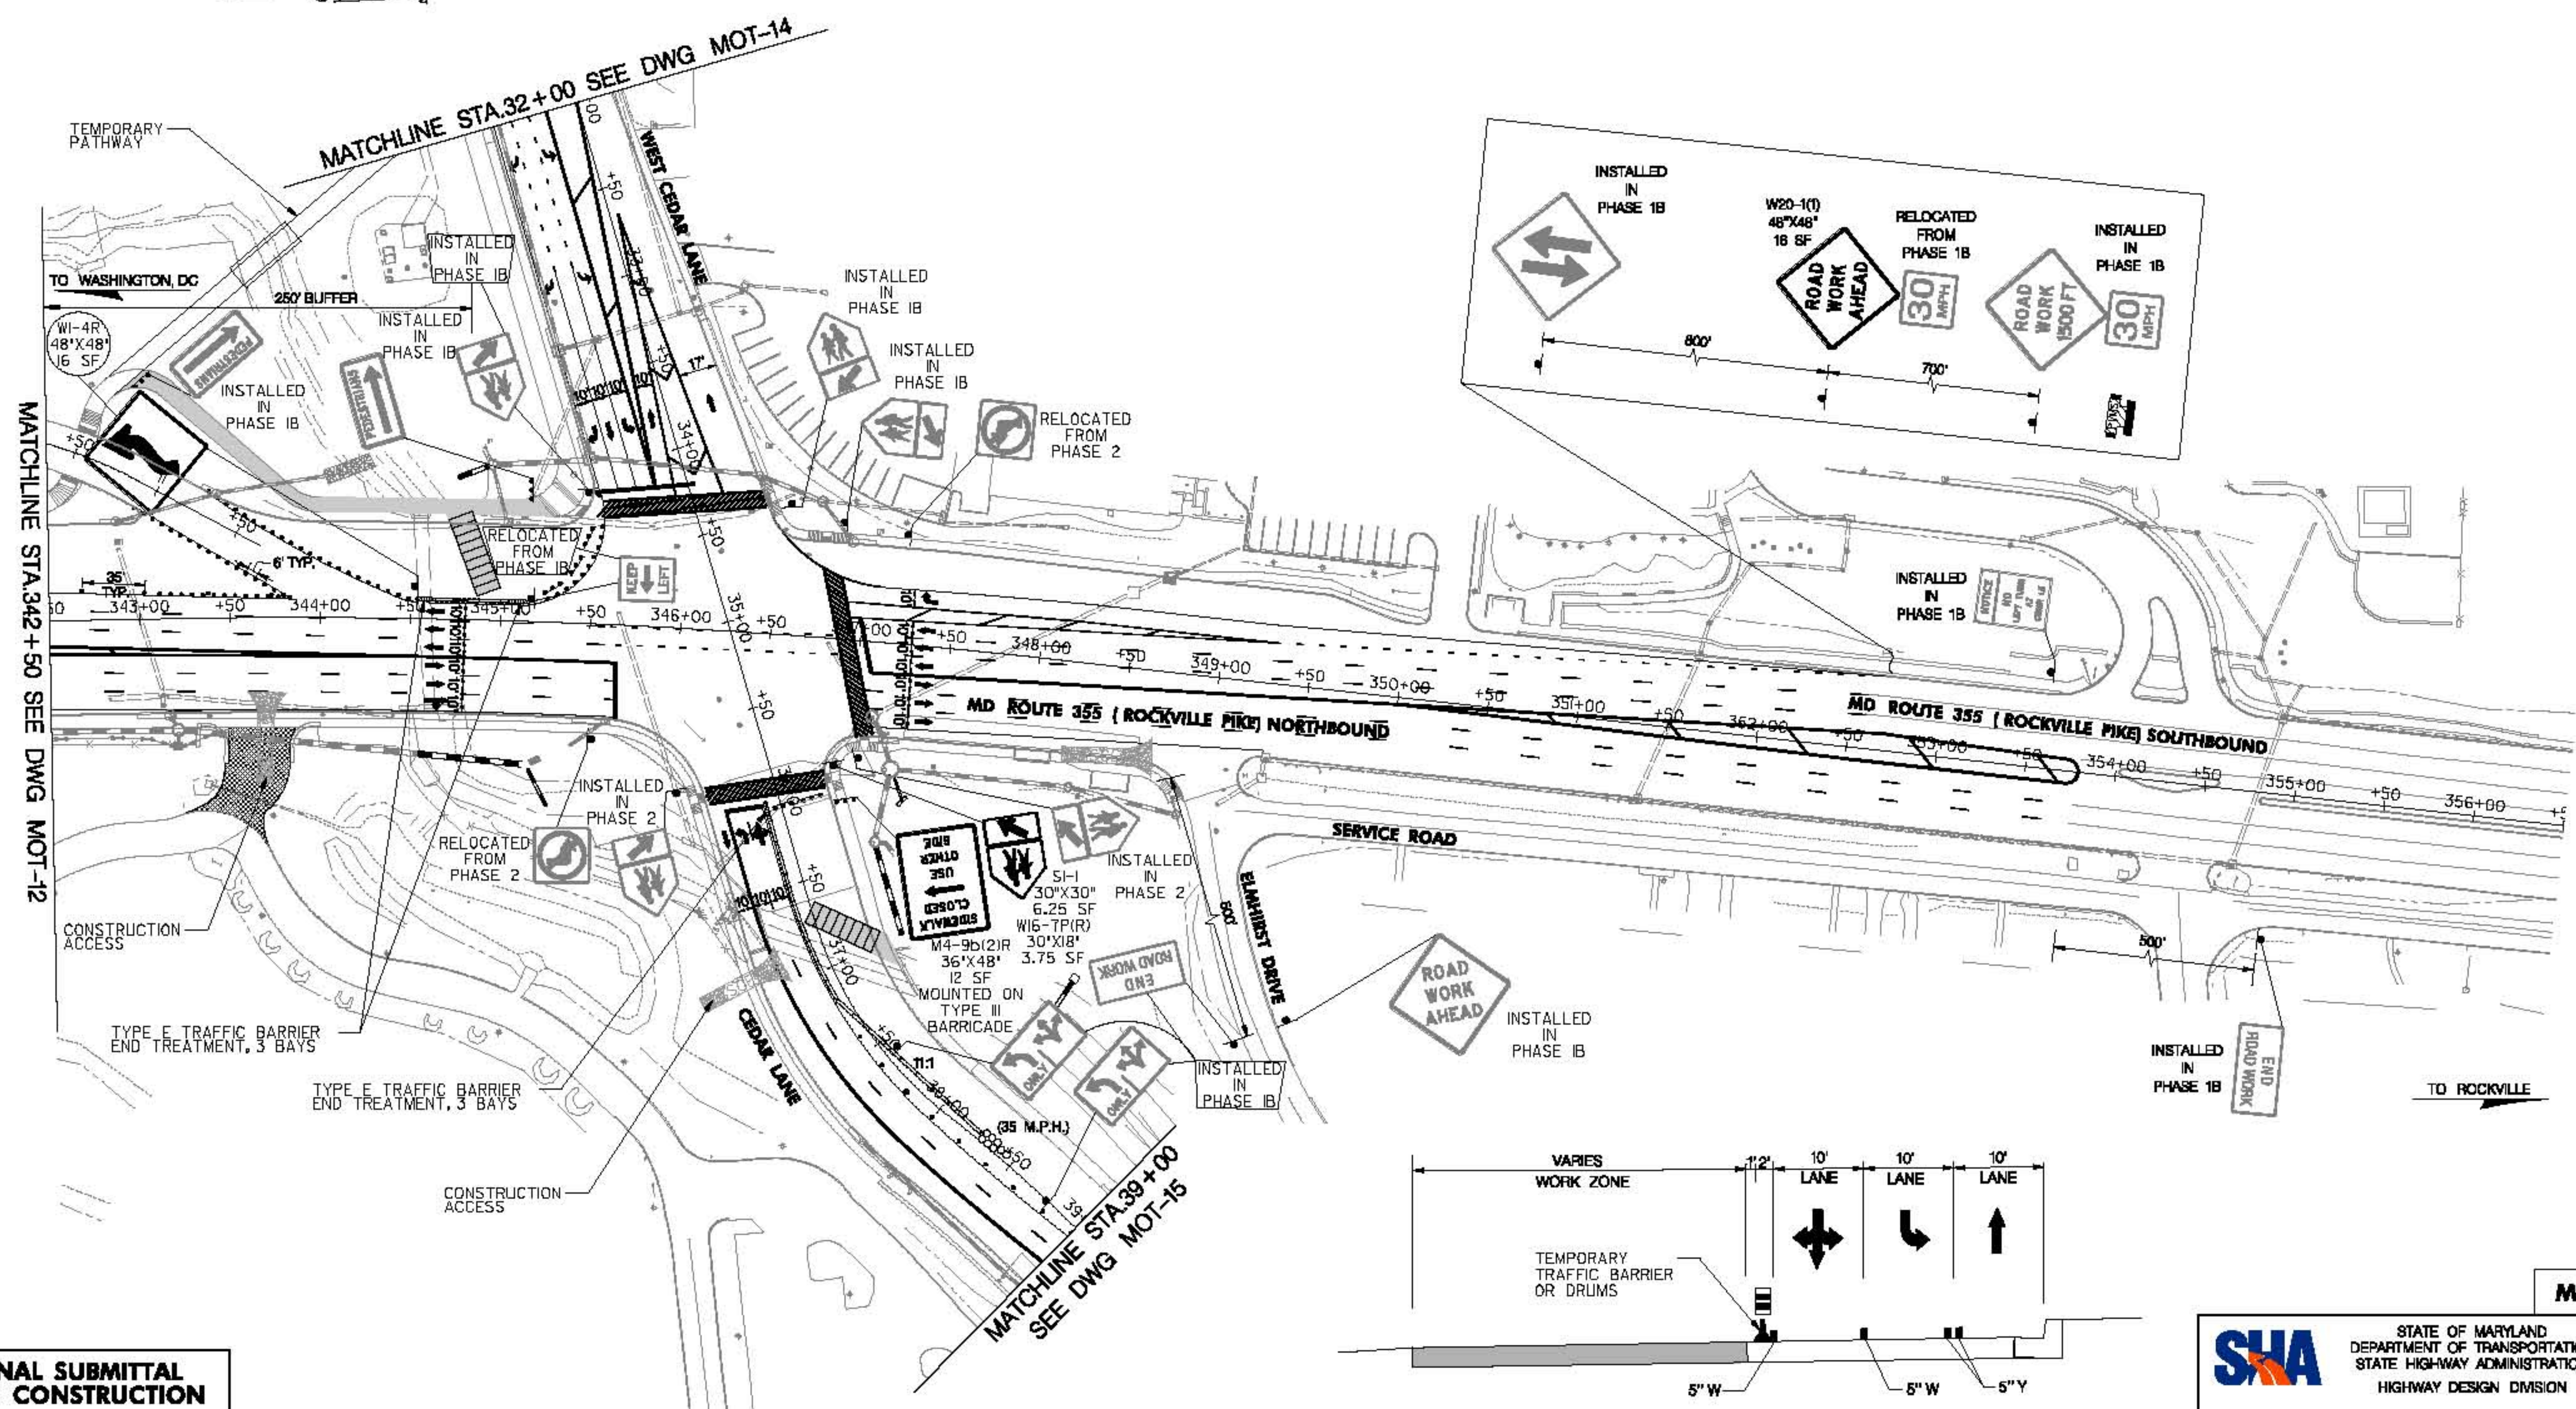

CEDAR LANE MOT TYPICAL - PHASE III
STA. 35+00 TO STA. 42+50
N.T.S.

SCALE: 1" = 60'

SABRA, WANG & ASSOCIATES, INC.
1504 JOH. AVENUE
SUITE 180
BALTIMORE, MD 21207
(410) 737-8584
WWW.SABRA-WANG.COM

REVISIONS

MOT PHASE 3

SHA STATE OF MARYLAND
DEPARTMENT OF TRANSPORTATION
STATE HIGHWAY ADMINISTRATION
HIGHWAY DESIGN DIVISION

**BRAC INTERSECTION IMPROVEMENTS
MD 355 & CEDAR LANE**


MAINTENANCE OF TRAFFIC PLAN

SCALE: 1" = 50' ADVERTISED DATE: APRIL 2010 CONTRACT NO.: M06B22270

DESIGNED BY: HM COUNTY: MONTGOMERY
DRAWN BY: HM LOGMILE:
CHECKED BY: S.D.U. HORIZONTAL SCALE:
F.A.P. NO.: SEE TITLE SHEET VERTICAL SCALE:

DRAWING NO. **MOT - 13 OF MOT-15** SHEET NO. 01 OF 140

PLOTTED: Thursday, April 01, 2010 AT 09:58 PM
FILE: P:\2009\BRAC 2009-08A\WORK\CENTURY HWY\Task 41 MD 355 at Cedar Lane\DWG\MOT\PHASE3\MOT13.dwg

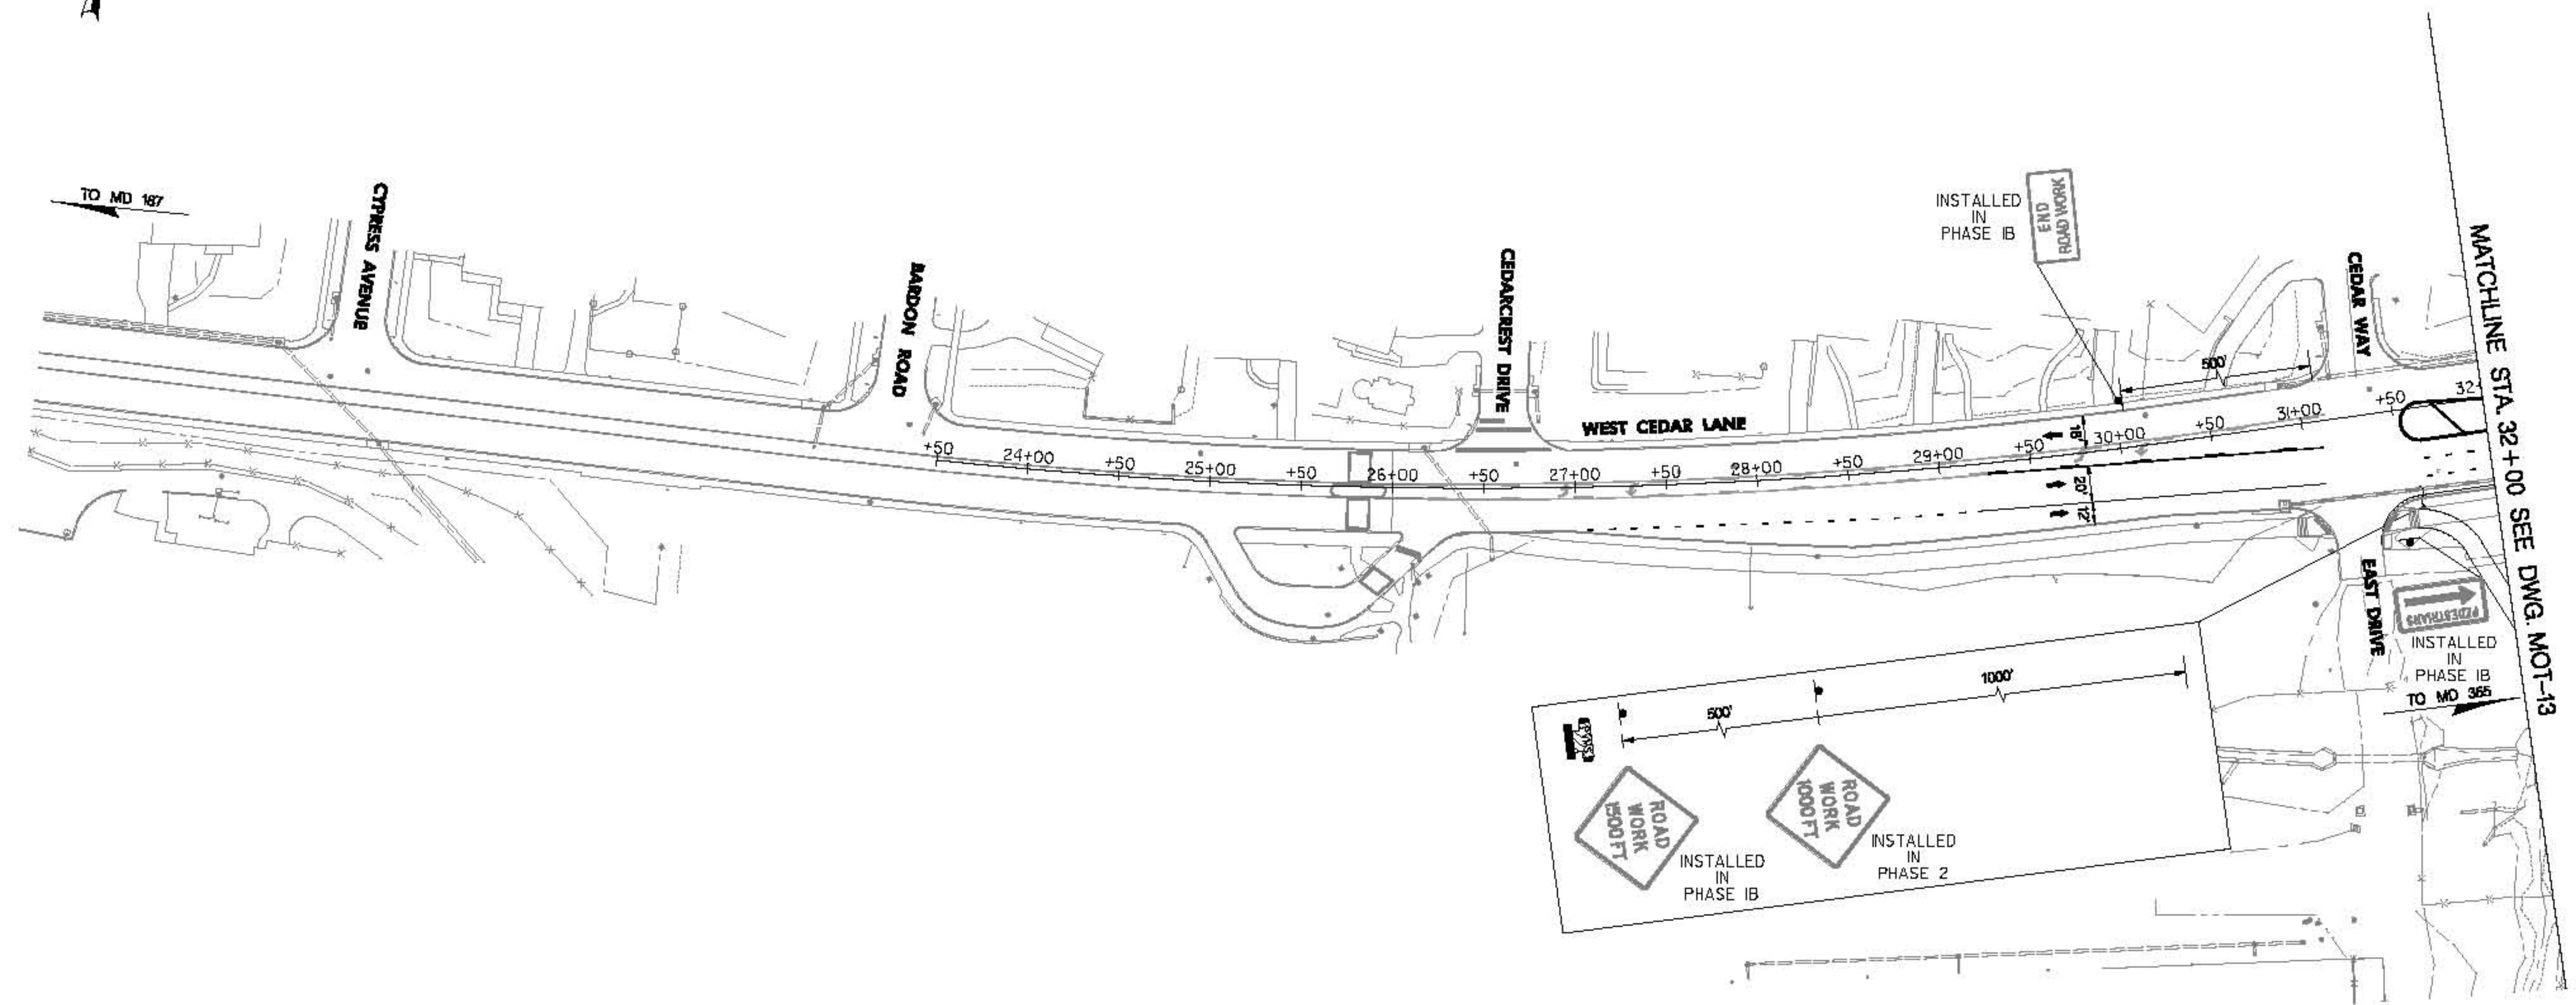

SEMI-FINAL SUBMITTAL
NOT FOR CONSTRUCTION

SYMBOL LEGEND	
	WORK ZONE
	TEMPORARY PAVEMENT
	REMOVAL OF EXISTING PAVEMENT
	TEMPORARY SIGN AND POST
	ARROW PANEL
	TRAFFIC FLOW ARROW
	TYPE III BARRICADE (8' WIDE)
	CRASH CUSHION SAND FILLED PLASTIC BARRELS (20 MPH)
	PORTABLE VARIABLE MESSAGE SIGN
	TYPE E END TREATMENT (4' OF BAYS)
	DRUMS
	TEMPORARY 32 INCH F SHAPE CONCRETE TRAFFIC BARRIER
	PROPOSED SIGN

PAVEMENT MARKING LEGEND	
(A) 5 IN WHITE NONTXIC LEAD FREE WATERBORNE PAVEMENT MARKING PAINT - SOLID	
(B) 5 IN WHITE NONTXIC LEAD FREE WATERBORNE PAVEMENT MARKING PAINT - 3' LINE 9' GAP	
(C) 5 IN WHITE NONTXIC LEAD FREE WATERBORNE PAVEMENT MARKING PAINT - 10' LINE 30' GAP	
(D) 5 IN YELLOW NONTXIC LEAD FREE WATERBORNE PAVEMENT MARKING PAINT - SOLID	
(E) 12 IN WHITE NONTXIC LEAD FREE WATERBORNE PAVEMENT MARKING PAINT - SOLID	
(F) 12 IN YELLOW NONTXIC LEAD FREE WATERBORNE PAVEMENT MARKING PAINT - SOLID	
(G) 5 IN WHITE REMOVABLE PREFORMED PAVEMENT LINE MARKINGS - SOLID	
(H) 5 IN WHITE REMOVABLE PREFORMED PAVEMENT LINE MARKINGS - 3' LINE 9' GAP	
(I) 5 IN WHITE REMOVABLE PREFORMED PAVEMENT LINE MARKINGS - 10' LINE 30' GAP	
(J) 12 IN WHITE REMOVABLE PREFORMED PAVEMENT LINE MARKINGS - SOLID	
(K) 24 IN WHITE REMOVABLE PREFORMED PAVEMENT LINE MARKINGS - SOLID	
(M) REMOVABLE PREFORMED PAVEMENT MARKING ARROWS AND SYMBOLS	

60' 0 60' 100'
SCALE: 1"=60'

SABRA, WANG & ASSOCIATES, INC.
1504 JOH. AVENUE
SUITE 180
BALTIMORE, MD 21207
(410) 737-8584
WWW.SABRA-WANG.COM

MOT PHASE 3

SHA STATE OF MARYLAND
DEPARTMENT OF TRANSPORTATION
STATE HIGHWAY ADMINISTRATION
HIGHWAY DESIGN DIVISION


**BRAC INTERSECTION IMPROVEMENTS
MD 355 & CEDAR LANE**

REVISIONS	

DESIGNED BY	HM	COUNTY	MONTGOMERY
DRAWN BY	HM	LOGMILE	
CHECKED BY	S.D.U.	HORIZONTAL SCALE	
F.A.P. NO.	SEE TITLE SHEET	VERTICAL SCALE	

DRAWING NO.	MOT - 14 OF MOT-15	SHEET NO.	52 OF 140
-------------	--------------------	-----------	-----------


BY: Hmohammed

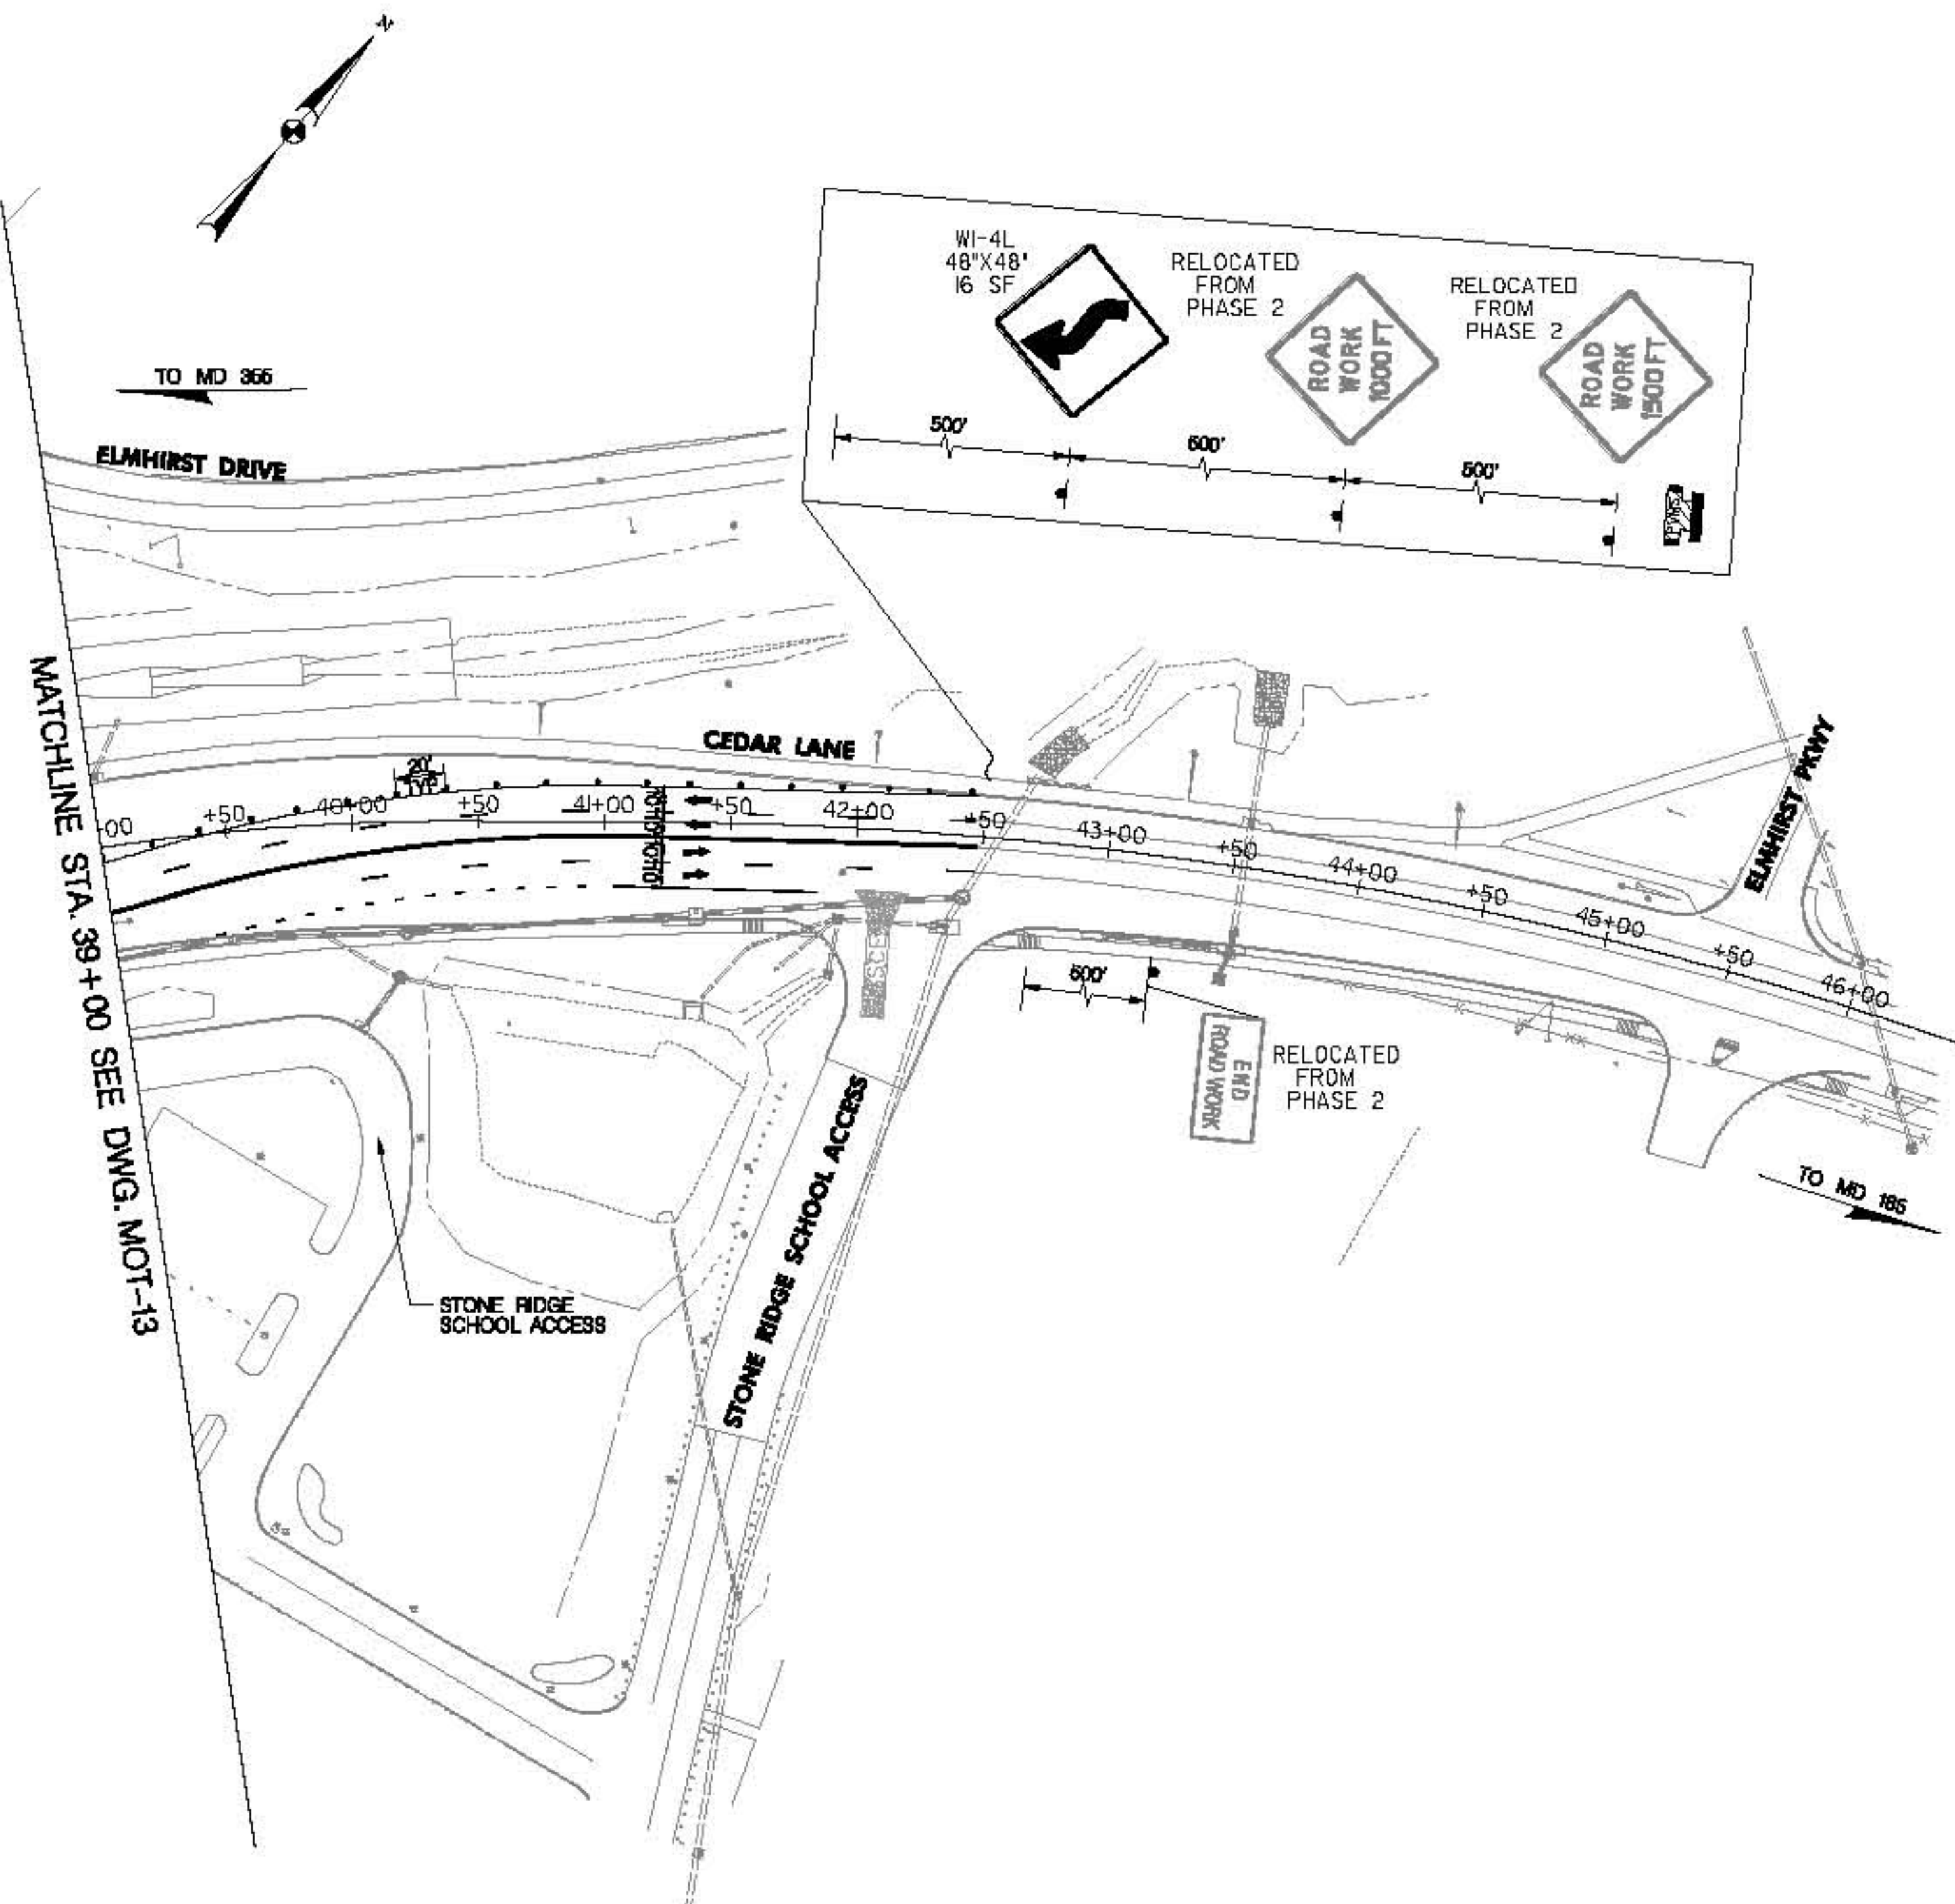

**SEMI-FINAL SUBMITTAL
NOT FOR CONSTRUCTION**

SYMBOL LEGEND	
	WORK ZONE
	TEMPORARY PAVEMENT
	REMOVAL OF EXISTING PAVEMENT
	TEMPORARY SIGN AND POST
	ARROW PANEL
	TRAFFIC FLOW ARROW
	TYPE III BARRICADE (8' WIDE)
	CRASH CUSHION SAND FILLED PLASTIC BARRIERS (XX MPH)
	PORTABLE VARIABLE MESSAGE SIGN
	TYPE E END TREATMENT (# OF BAYS)
	DRUMS
	TEMPORARY 32 INCH F SHAPE CONCRETE TRAFFIC BARRIER
	PROPOSED SIGN

PAVEMENT MARKING LEGEND	
(A) 5 IN WHITE NONTOXIC LEAD FREE WATERBORNE PAVEMENT MARKING PAINT - SOLID	
(B) 5 IN WHITE NONTOXIC LEAD FREE WATERBORNE PAVEMENT MARKING PAINT - 3' LINE 9' GAP	
(C) 5 IN WHITE NONTOXIC LEAD FREE WATERBORNE PAVEMENT MARKING PAINT - 10' LINE 30' GAP	
(D) 5 IN YELLOW NONTOXIC LEAD FREE WATERBORNE PAVEMENT MARKING PAINT - SOLID	
(E) 12 IN WHITE NONTOXIC LEAD FREE WATERBORNE PAVEMENT MARKING PAINT - SOLID	
(F) 12 IN YELLOW NONTOXIC LEAD FREE WATERBORNE PAVEMENT MARKING PAINT - SOLID	
(G) 5 IN WHITE REMOVABLE PREFORMED PAVEMENT LINE MARKINGS - SOLID	
(H) 5 IN WHITE REMOVABLE PREFORMED PAVEMENT LINE MARKINGS - 3' LINE 9' GAP	
(I) 5 IN WHITE REMOVABLE PREFORMED PAVEMENT LINE MARKINGS - 10' LINE 30' GAP	
(J) 12 IN WHITE REMOVABLE PREFORMED PAVEMENT LINE MARKINGS - SOLID	
(K) 24 IN WHITE REMOVABLE PREFORMED PAVEMENT LINE MARKINGS - SOLID	
(M) REMOVABLE PREFORMED PAVEMENT MARKING ARROWS AND SYMBOLS	

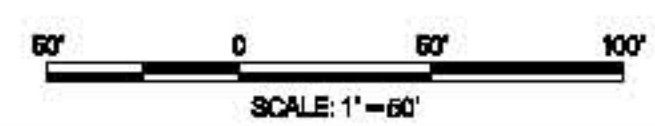

SABRA, WANG & ASSOCIATES, INC.
1504 JOH. AVENUE
SUITE 180
BALTIMORE, MD 21207
(410) 737-8584
WWW.SABRA-WANG.COM

MOT PHASE 3

SHA STATE OF MARYLAND
DEPARTMENT OF TRANSPORTATION
STATE HIGHWAY ADMINISTRATION
HIGHWAY DESIGN DIVISION


**BRAC INTERSECTION IMPROVEMENTS
MD 355 & CEDAR LANE**

MAINTENANCE OF TRAFFIC PLAN

SCALE: 1"=50'	ADVERTISED DATE: APRIL 2010	CONTRACT NO.: MD622270
DESIGNED BY: HM	COUNTY: MONTGOMERY	
DRAWN BY: HM	LOGMILE: _____	
CHECKED BY: S.D.U.	HORIZONTAL SCALE: _____	
F.A.P. NO.: SEE TITLE SHEET	VERTICAL SCALE: _____	
DRAWING NO.: MOT - 15 OF MOT-15	SHEET NO.: 53 OF 140	

PLOTTED: Thursday, April 01, 2010 AT 09:09 PM
FILE: P:\2009\MD 355 BRAC\MD 355 BRAC\CENTURY HWY\Task 41 MD 355 at Cedar Lane\DWG\MOT-15-MOT-15-01.dwg

BY: Hmohammed

 


MD 355 IS ASSUMED TO RUN
IN A NORTH-SOUTH DIRECTION


CONSTRUCTION DETAILS

- INSTALL 27' STEEL POLE WITH 70' MAST ARM, LED TRAFFIC SIGNAL HEADS, SIGNS, AND 15' LIGHTING ARM WITH 250 WATT HPS LUMINAIRE (NOTE: 1-3" SCHEDULE 80 90° PVC BEND).
- INSTALL 27' STEEL POLE WITH 38' MAST ARM, LED TRAFFIC SIGNAL HEADS, VIDEO DETECTION CAMERAS, SIGNS (NOTE: 1-3" SCHEDULE 80 90° PVC BEND).
- INSTALL 100 AMP METERED SERVICE PEDESTAL WITH 4" SCHEDULE 80 RIGID PVC CONDUIT - TRENCHED TO THE BASE, PROVIDE 1' STUB AND PULL STRINGS FOR INSTALLATION OF SERVICE.
- INSTALL ELECTRICAL HANDHOLE.
- INSTALL NEMA CONTROLLER WITH ALL NECESSARY EQUIPMENT HOUSED IN A SIZE 6' BASE-MOUNTED CABINET.
- INSTALL 3" SCHEDULE 80 RIGID PVC CONDUIT - TRENCHED.
- INSTALL 4" SCHEDULE 80 RIGID PVC CONDUIT - TRENCHED.
- INSTALL 2" SCHEDULE 80 RIGID PVC CONDUIT - TRENCHED.
- INSTALL 4" SCHEDULE 80 RIGID PVC CONDUIT - SLOTTED
- EXISTING UTILITY POLE TO BE RELOCATED BY OTHERS, BUT SHALL BE THE SIGNAL SERVICE FEED POLE.


PROPOSED SIGNS

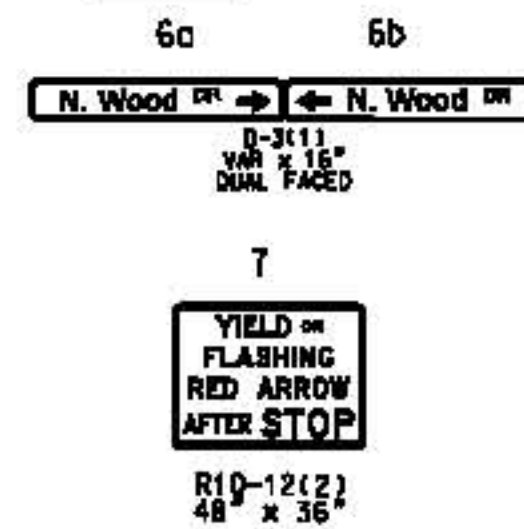


PROPOSED SIGNALS

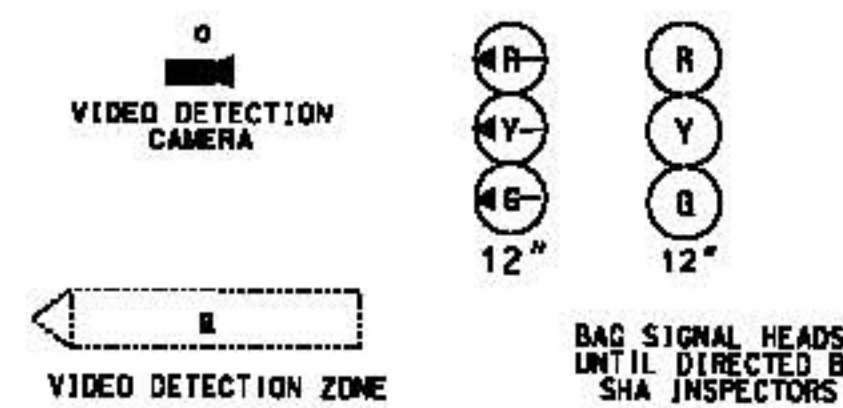

NEMA PHASING

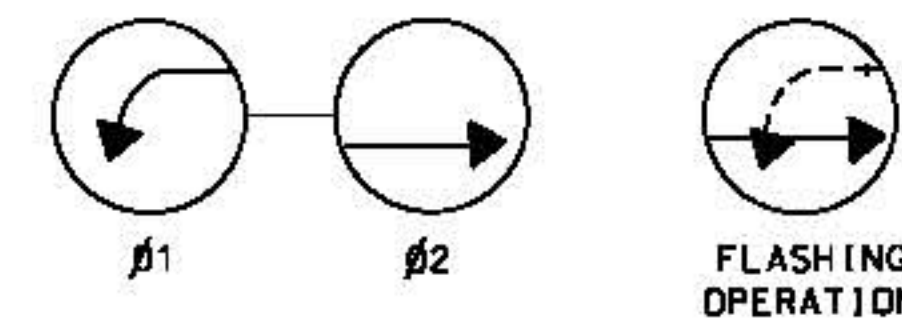

- PHASES ASSOCIATED BY A SOLID LINE WILL NOT OPERATE CONCURRENTLY.
- SIGNAL SHALL OPERATE IN AM HOURS ONLY.

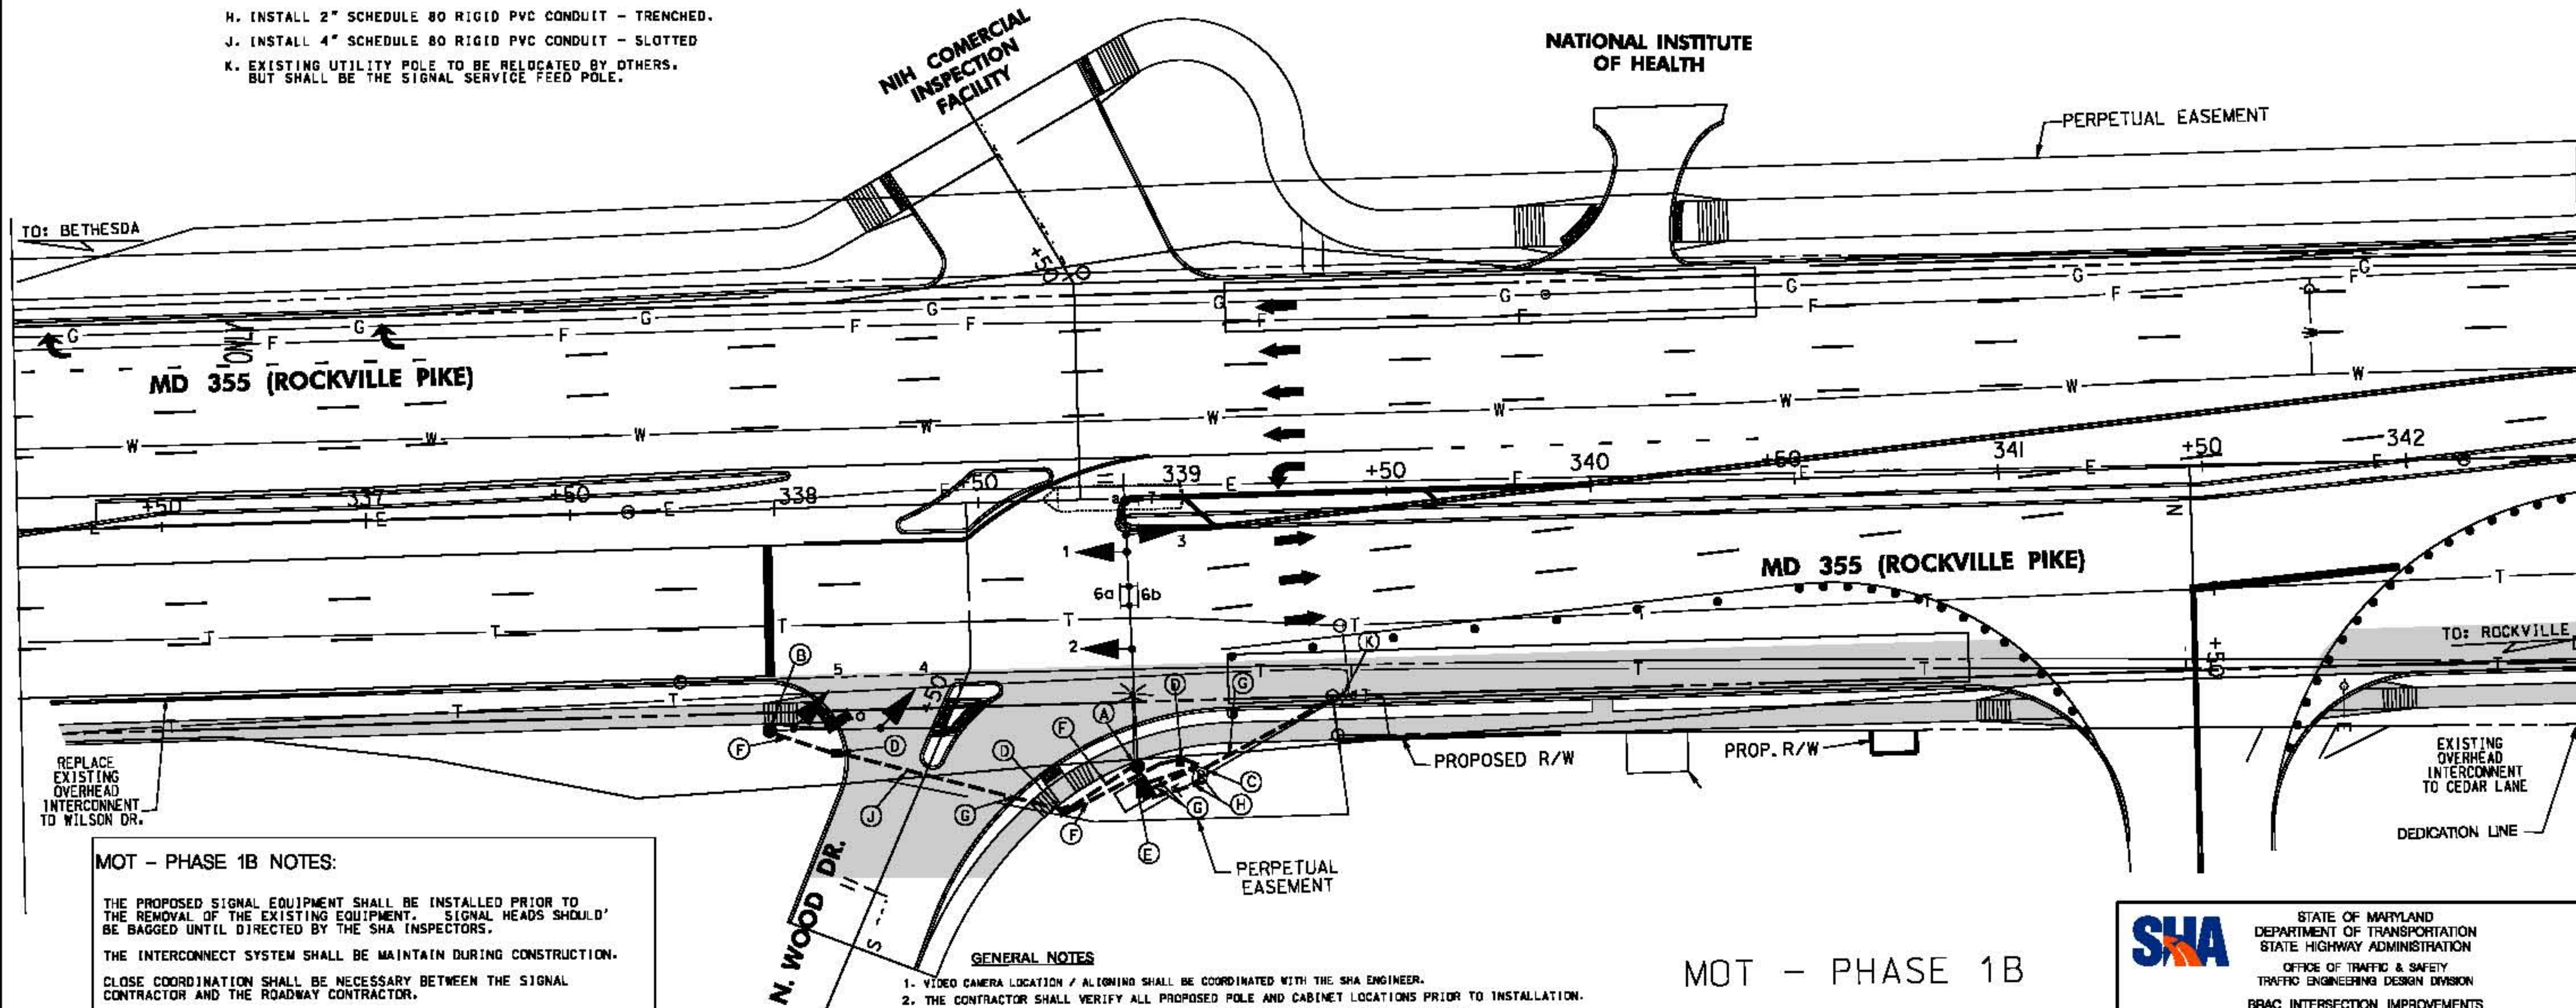

MOT - PHASE 1B NOTES:

THE PROPOSED SIGNAL EQUIPMENT SHALL BE INSTALLED PRIOR TO THE REMOVAL OF THE EXISTING EQUIPMENT. SIGNAL HEADS SHOULD BE BAGGED UNTIL DIRECTED BY THE SHA INSPECTORS.

THE INTERCONNECT SYSTEM SHALL BE MAINTAINED DURING CONSTRUCTION.

CLOSE COORDINATION SHALL BE NECESSARY BETWEEN THE SIGNAL CONTRACTOR AND THE ROADWAY CONTRACTOR.

GENERAL NOTES

- VIDEO CAMERA LOCATION / ALIGNING SHALL BE COORDINATED WITH THE SHA ENGINEER.
- THE CONTRACTOR SHALL VERIFY ALL PROPOSED POLE AND CABINET LOCATIONS PRIOR TO INSTALLATION.
- FOR FINAL PAVEMENT MARKINGS OTHER THAN THOSE SHOWN ON THIS PLAN, REFER TO THE PAVEMENT MARKING PLANS. ALL PAVEMENT MARKINGS DETAILED ARE TO BE INSTALLED IN ACCORDANCE WITH MSHA STANDARDS.
- ALL EXISTING TRAFFIC SIGNAL EQUIPMENT REMOVED SHALL BECOME THE PROPERTY OF THE CONTRACTOR UPON COMPLETION OF THE NEW SIGNAL.
- ALL PROPOSED LUMINAIRES SHALL BE SUPPLIED WITH A PHOTOCELL.
- THE CONTRACTOR SHALL BE RESPONSIBLE FOR TERMINATING ALL SIGNAL CABLE TO THE APPROPRIATE TERMINAL AND PROPERLY LABELING EACH CABLE. MONTGOMERY COUNTY SIGNAL SHOP WILL BE RESPONSIBLE FOR ALL INTERNAL CABINET WIRING AND SPLICING OF INTERCONNECT CABLES.
- THE CONTRACTOR SHALL VERIFY ALL UNDERGROUND UTILITIES PRIOR TO INSTALLING THE PROPOSED SIGNAL EQUIPMENT. IF UTILITY CONFLICTS SHOULD ARISE, THE CONTRACTOR SHALL CONTACT THE PROJECT ENGINEER.
- ALL TRAFFIC SIGNAL FOUNDATIONS SHALL BE INSTALLED AT THE FINAL SIDEWALK OR CURB GRADE FOR CLOSED SECTIONS AND THE HIGHEST ROADWAY PROFILE GRADE AND FOR THE OPEN SECTIONS TO MEET CLEARANCES AS SPECIFIED IN MD 816.03, MD 818.01, MD 818.02, AND MD 818.04. THE CONTRACTOR SHALL VERIFY ULTIMATE GRADES PRIOR TO THE INSTALLATION OF ALL PROPOSED EQUIPMENT.

MOT - PHASE 1B

CENTURY
ENGINEERING
CONSULTING ENGINEERS - PLANNERS
10710 GILROY ROAD
HUNT VALLEY, MD 21031

LEGEND OF UNDERGROUND AND OVERHEAD UTILITIES

AERIAL CABLE	A
ELECTRICAL	E
TELEPHONE	T
GAS	G
SEWER	S
WATER	W
CABLE TV	TV






STATE OF MARYLAND
DEPARTMENT OF TRANSPORTATION
STATE HIGHWAY ADMINISTRATION
OFFICE OF TRAFFIC & SAFETY
TRAFFIC ENGINEERING DESIGN DIVISION
BRAC INTERSECTION IMPROVEMENTS
MD 355 & N. WOOD DRIVE

MOT - TRAFFIC SIGNAL PLAN

SCALE: 1"=20' DATE: 4/2010 CONTRACT NO.: M06B0270


DESIGNED BY: EMM COUNTY: MONTGOMERY
DRAWN BY: EMM LOGMILE: 15035503.15
CHECKED BY: NR & NR TMS NO.: SHA
FAP NO.: SEE TITLE SHEET TSD NO.:

TS NO. 4755 DRAWING: SC-03.1B SHEET NO. 58 OF 140

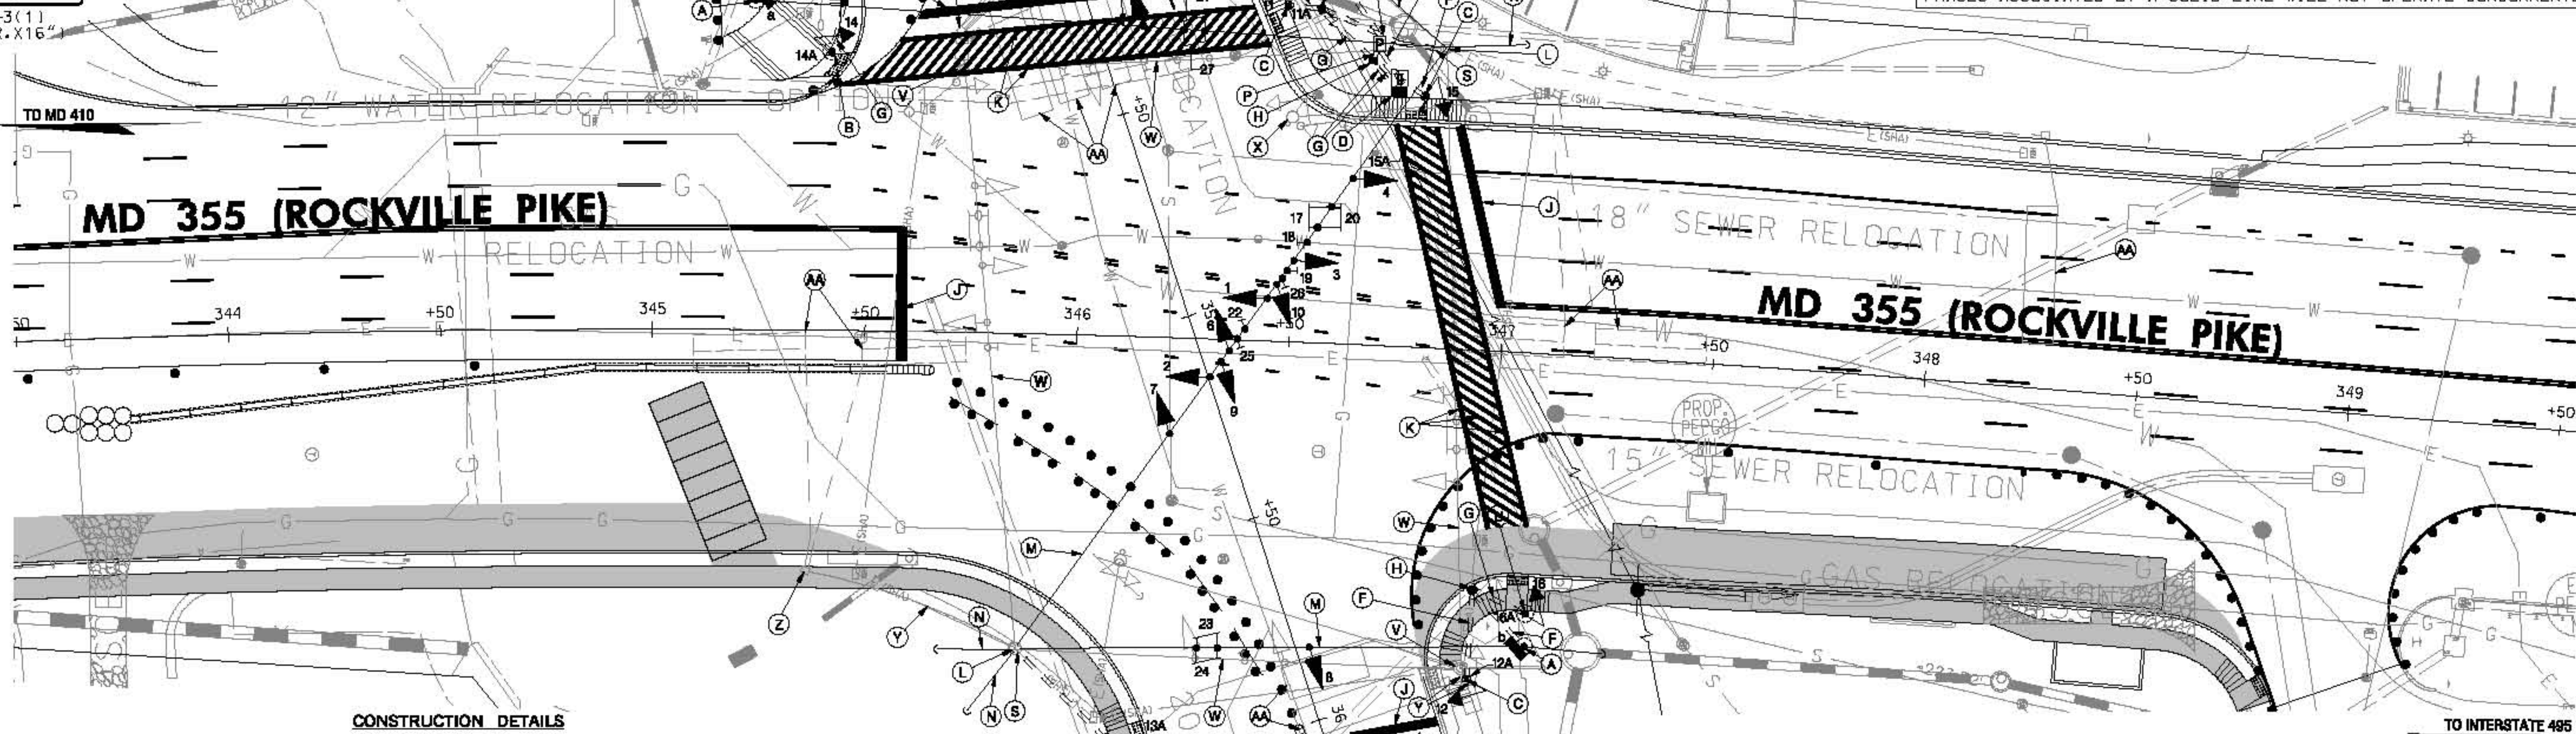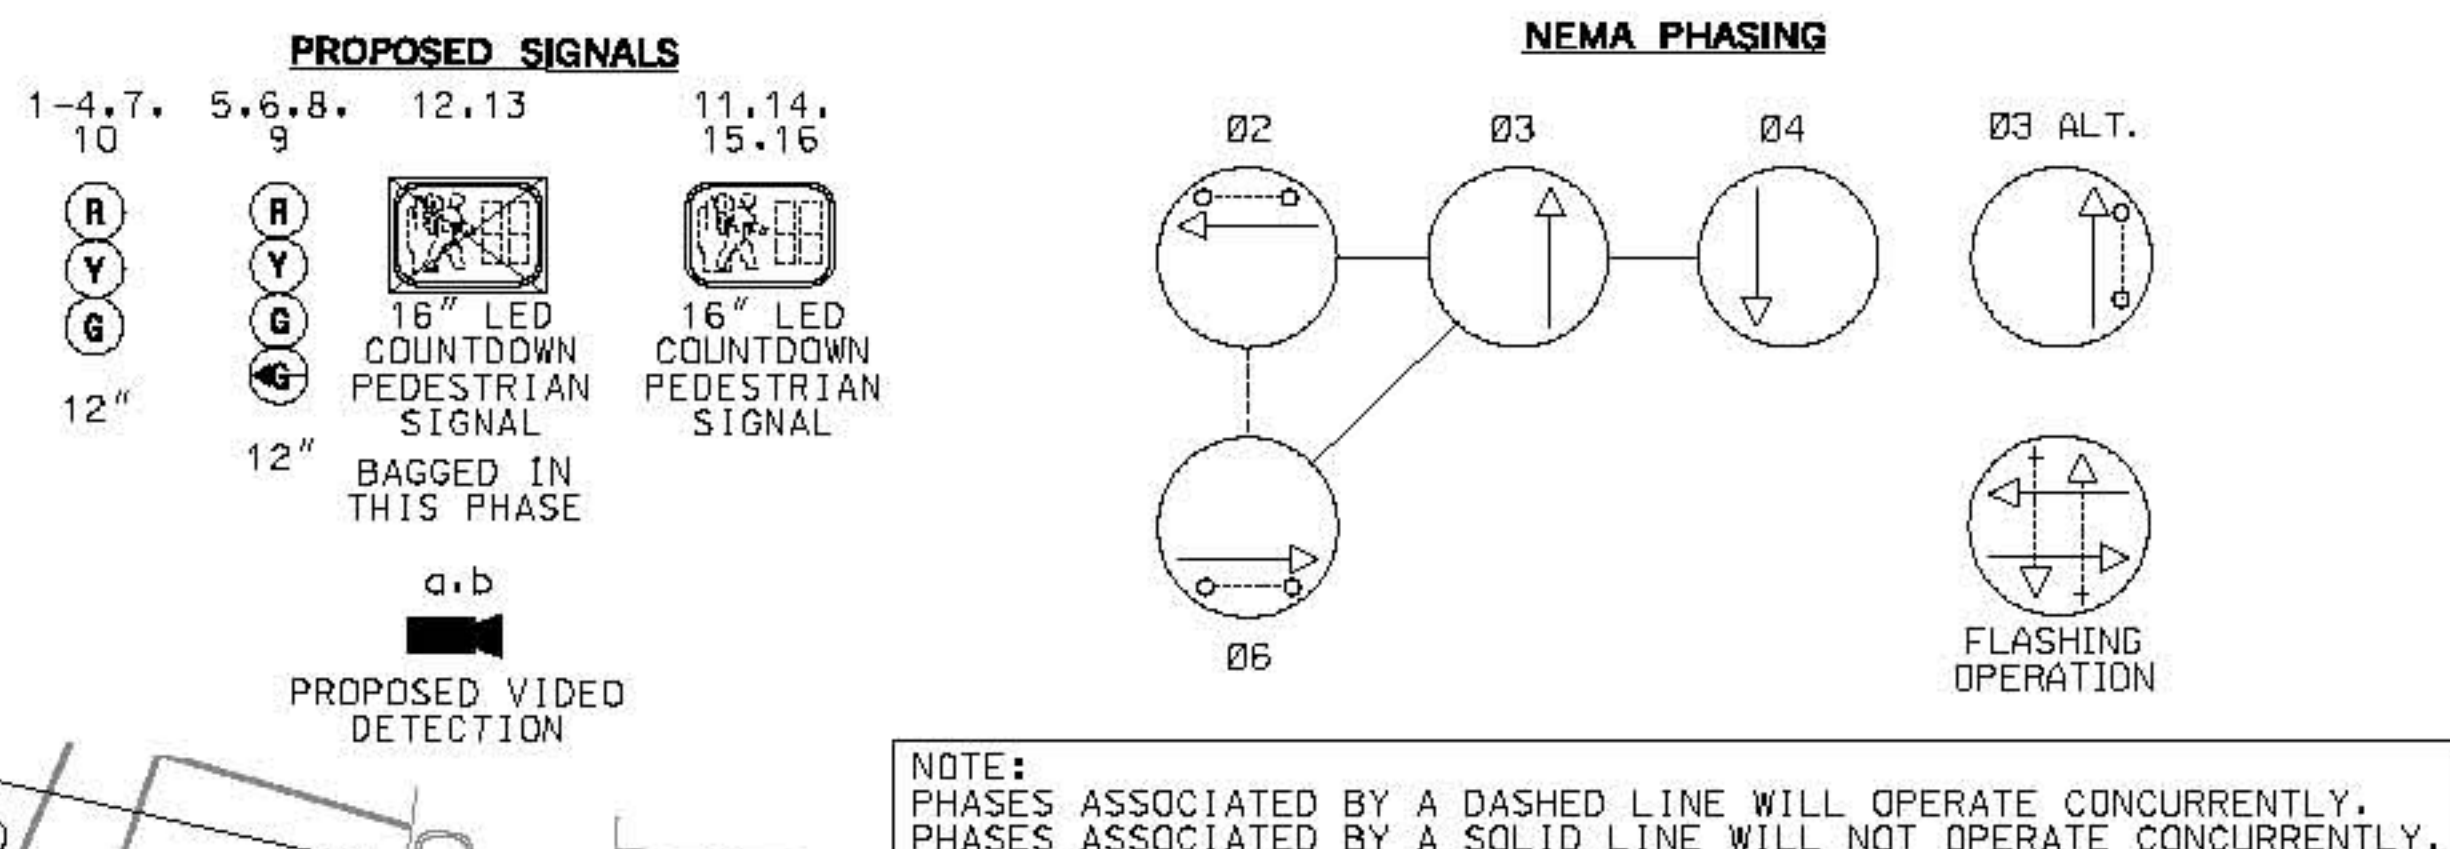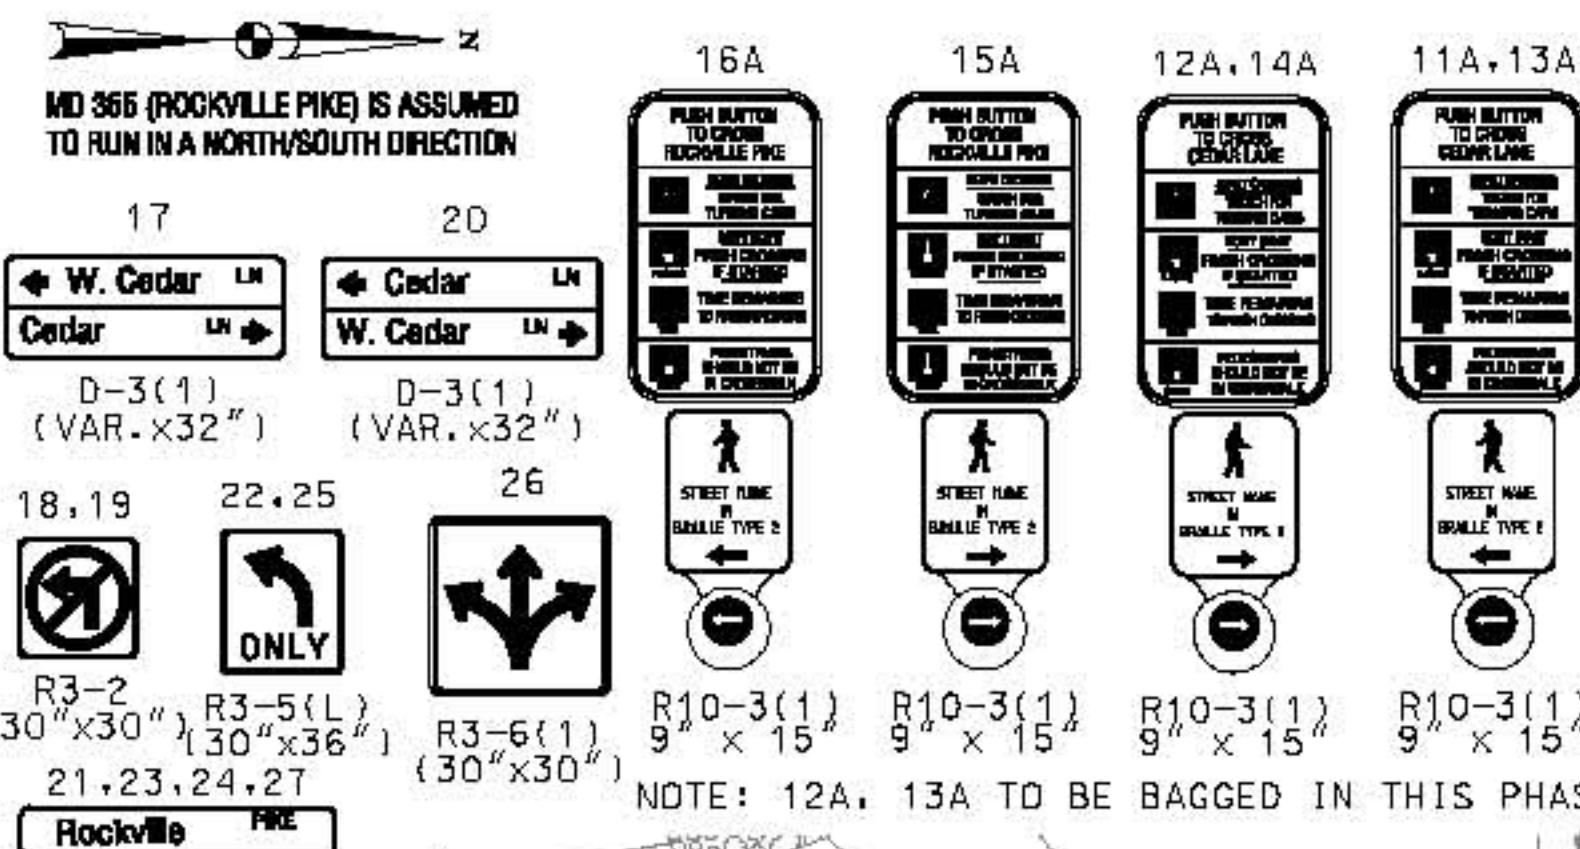

- CONSTRUCTION DETAILS**
- A. INSTALL CONCRETE FOUNDATION WITH A 14 IN. X 32 FT. (TWO PLY) STEEL STRAIN POLE WITH SPAN WIRE, OVERHEAD VIDEO DETECTION CAMERA, ANCHOR BOLT ASSEMBLY AND 3 IN. WEATHER HEAD. (NOTE: ONE 3 IN. PVC SCHEDULE 80 CONDUIT BEND)
- B. INSTALL CONCRETE FOUNDATION WITH A 27 FT. STEEL POLE WITH 10 FT. MAST ARM (DO NOT ATTACH MAST ARM TO FLANGE OF MAST POLE DURING THIS STAGE OF THE MOT), 16 IN. COUNTDOWN PEDESTRIAN SIGNALS, AUDIBLE/TACTILE PUSHBUTTON STATION WITH INTERNATIONAL BRAILLE ON THE FACE PLATE WITH R10-3(1) SIGN. (NOTE: ONE 4 IN. PVC SCHEDULE 80 CONDUIT BEND)
- C. INSTALL CONCRETE FOUNDATION WITH 10 FT. STEEL PEDESTAL POLE WITH MODIFIED COUPLING BREAKAWAY BASE (MD STANDARD 801.01-01), COUNTDOWN PEDESTRIAN SIGNAL, AUDIBLE/TACTILE PUSHBUTTON STATION WITH INTERNATIONAL BRAILLE ON THE FACE PLATE WITH R10-3(1) SIGN. (NOTE: ONE 3 IN. PVC SCHEDULE 80 CONDUIT BEND)
- D. INSTALL A NEMA SIZE 6 BASE MOUNTED CONTROLLER AND CABINET WITH ELECTRICAL UTILITY SERVICE EQUIPMENT FOR UNDERGROUND SERVICE. (NOTE: TWO-4 IN. PVC, AND TWO-2 IN. PVC SCHEDULE 80 CONDUIT BENDS).
- E. INSTALL 4 IN. PVC SCHEDULE 80 ELECTRICAL CONDUIT FOR ELECTRICAL SERVICE - TRENCHED. STUB OUT CONDUIT BEND AT BASE OF UTILITY POLE (RELOCATED POLE # NOT AVAILABLE).
- F. INSTALL 3 IN. PVC SCHEDULE 80 ELECTRICAL CONDUIT - TRENCHED.
- G. INSTALL 4 IN. PVC SCHEDULE 80 ELECTRICAL CONDUIT - TRENCHED.
- H. INSTALL HANDHOLE.
- J. INSTALL 24 IN. HEAT APPLIED, WHITE PERMANENT PREFORMED THERMOPLASTIC PAVEMENT MARKING FOR STOP LINE..
- K. INSTALL 12 IN. HEAT APPLIED, WHITE PERMANENT PREFORMED THERMOPLASTIC PAVEMENT MARKING FOR CROSSWALKS.
- L. USE EXISTING STRAIN POLE AND INSTALL PROPOSED SPAN WIRE AND TETHER WIRE AS SHOWN.
- M. INSTALL SPAN WIRE WITH 1/4 IN. TETHER WIRE.
- N. INSTALL ANCHOR BOLT ASSEMBLY TO EXISTING STRAIN POLE AS SHOWN.
- P. INSTALL 2 IN. PVC SCHEDULE 80 ELECTRICAL CONDUIT - TRENCHED.
- R. INSTALL 100 AMP EMBEDDED METER SERVICE PEDESTAL.
- S. EXCAVATE AND FIND CONDUIT BEND IN EXISTING STRAIN POLE FOUNDATION. BREAK CONDUIT AND SLEEVE A NEW 3 IN. CONDUIT OVER EXISTING PIPE AND TRENCH TO NEW HANDHOLE LOCATION.
- T. VIDEO DETECTION ZONE.
- U. INSTALL CONCRETE FOUNDATION WITH A 27 FT. STEEL POLE WITH 60 FT. MAST ARM (DO NOT ATTACH MAST ARM TO FLANGE OF MAST POLE DURING THIS STAGE OF THE MOT), 16 IN. COUNTDOWN PEDESTRIAN SIGNALS, AUDIBLE/TACTILE PUSHBUTTON STATION WITH INTERNATIONAL BRAILLE ON THE FACE PLATE WITH R10-3(1) SIGN. (NOTE: ONE 4 IN. PVC SCHEDULE 80 CONDUIT BEND)
- V. REMOVE EXISTING POLE AND FOUNDATION 12 IN. BELOW GRADE AND BACKFILL.
- W. REMOVE EXISTING SPAN WIRE AND ALL ASSOCIATED EQUIPMENT.
- X. REMOVE EXISTING PEDESTAL POLE AND FOUNDATION 12 IN. BELOW GRADE AND BACKFILL.
- Y. CAP AND ABANDON EXISTING CONDUIT.
- Z. REMOVE EXISTING HANDHOLE COVER AND FRAME 12 IN. BELOW GRADE AND BACKFILL.

- CONSTRUCTION DETAILS CONTINUED**
- AA. ABANDON EXISTING LOOP DETECTORS AND REMOVE ALL CABLE FROM HANDHOLES, CONDUITS AND CABINET.

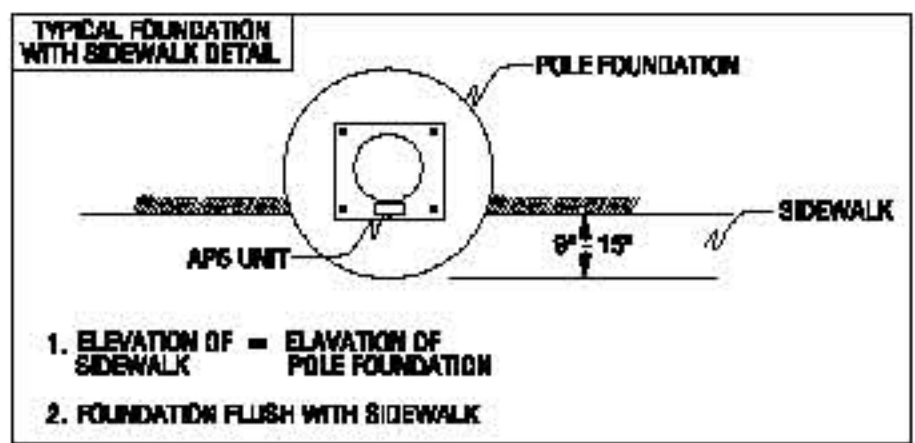


APPROVALS	REVISIONS
TEAM LEADER	(1) SHA NO. M0088270, TIME No. 046270 SIGNAL RECONSTRUCT DUE TO GEOMETRICS IMPROVEMENT
ARMY CIV. ENGR	SHA NO. 355-2508158 0242
DIVISION CHIEF	REUSE PEDESTRIAN SIGNAL AND CROSSWALK LOCATION W/6 CEDAR LN.
DESIGN DIRECTOR	TO C.D. D.2 J.P. T.H. 1994
	INSTALL GP LEFT TURNING AND PED. BUTTONS AND SIGNALS
	TO C.D. D.2 E.T. T.H.

REVISIONS		TRAFFIC SIGNAL PLAN			
① SNA 1610000000, TIME NO. 046070 RECONSTRUCT DUE TO GEOMETRIC IMPROVEMENT		SCALE 1"=20' ADVERTISED DATE 10/28/91 CONTRACT NO. NA			
SNA ② SNA NO. 955-2508158 C602 REUSE PEDESTRIAN SIGNAL AND CROSSWALK LOCATION WYOMING AVE. CENTRAL LN.		DESIGNED BY BRUCE THOMPSON COUNTY MONTGOMERY DRAWN BY BRUCE THOMPSON LOGMILE 15035614.32			
TC D.D. D.Z. J.P. T.H. 1991		CHECKED BY TIME NO. F.A.P. NO. SEE TITLE SHEET TOD NO.			
INSTALL GP LEFT TURNING AND PED. BURETTS AND SIGNALS					
TC D.D. D.Z. E.T. T.H.		TS NO. 3189 C DRAWING p5G OF FOOTB SHEET NO. 80 OF 140			


PLOTTED: Friday, April 02, 2010 10:09 AM
FILE: P:\2009\04 2009-00A WISCON_CENTURY HWY\Task 41 MD 355 at Cedar Lane\Drawings\p5G-F001B_M0088270.dgn

BY: Sdu -


MD 366 (ROCKVILLE PIKE) IS ASSUMED TO RUN IN A NORTH/SOUTH DIRECTION

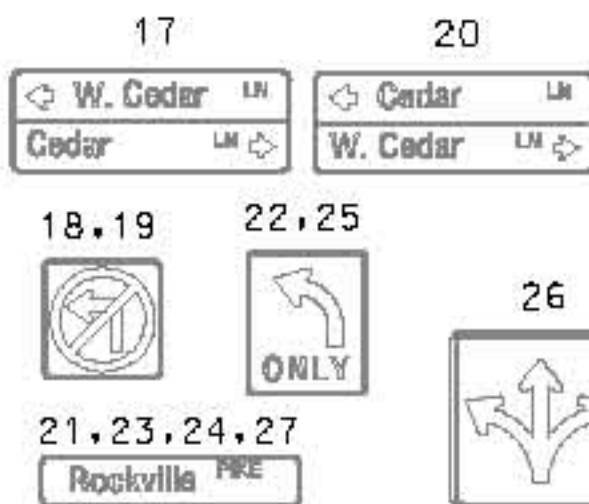


EXISTING SIGNS TO REMAIN

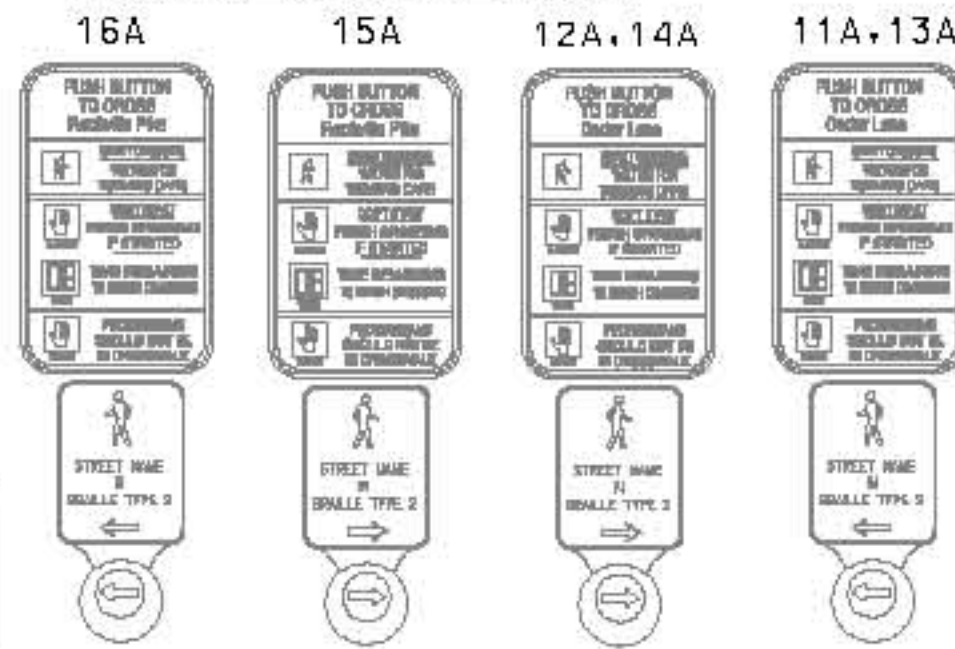


EXISTING SIGNALS TO BE RELOCATED

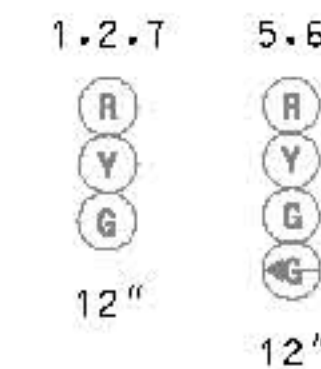


EXISTING SIGNALS TO REMAIN

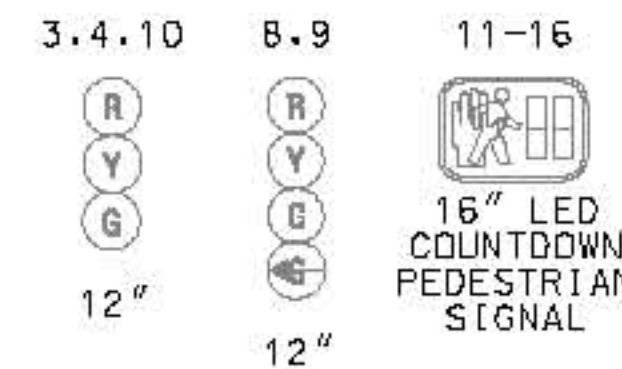

NEMA PHASING

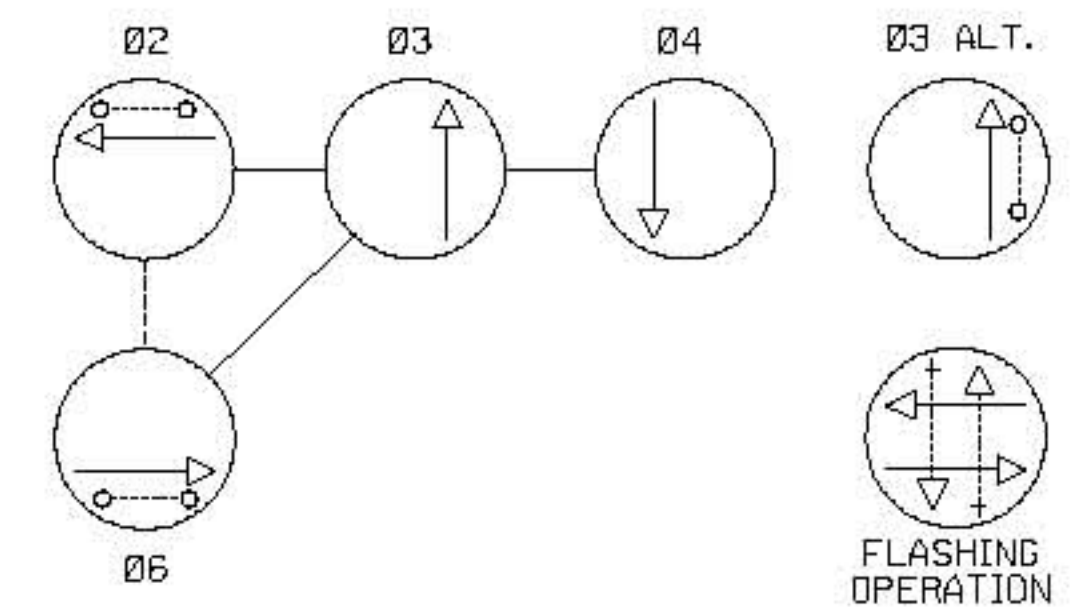


NOTE: PHASES ASSOCIATED BY A DASHED LINE WILL OPERATE CONCURRENTLY. PHASES ASSOCIATED BY A SOLID LINE WILL NOT OPERATE CONCURRENTLY.

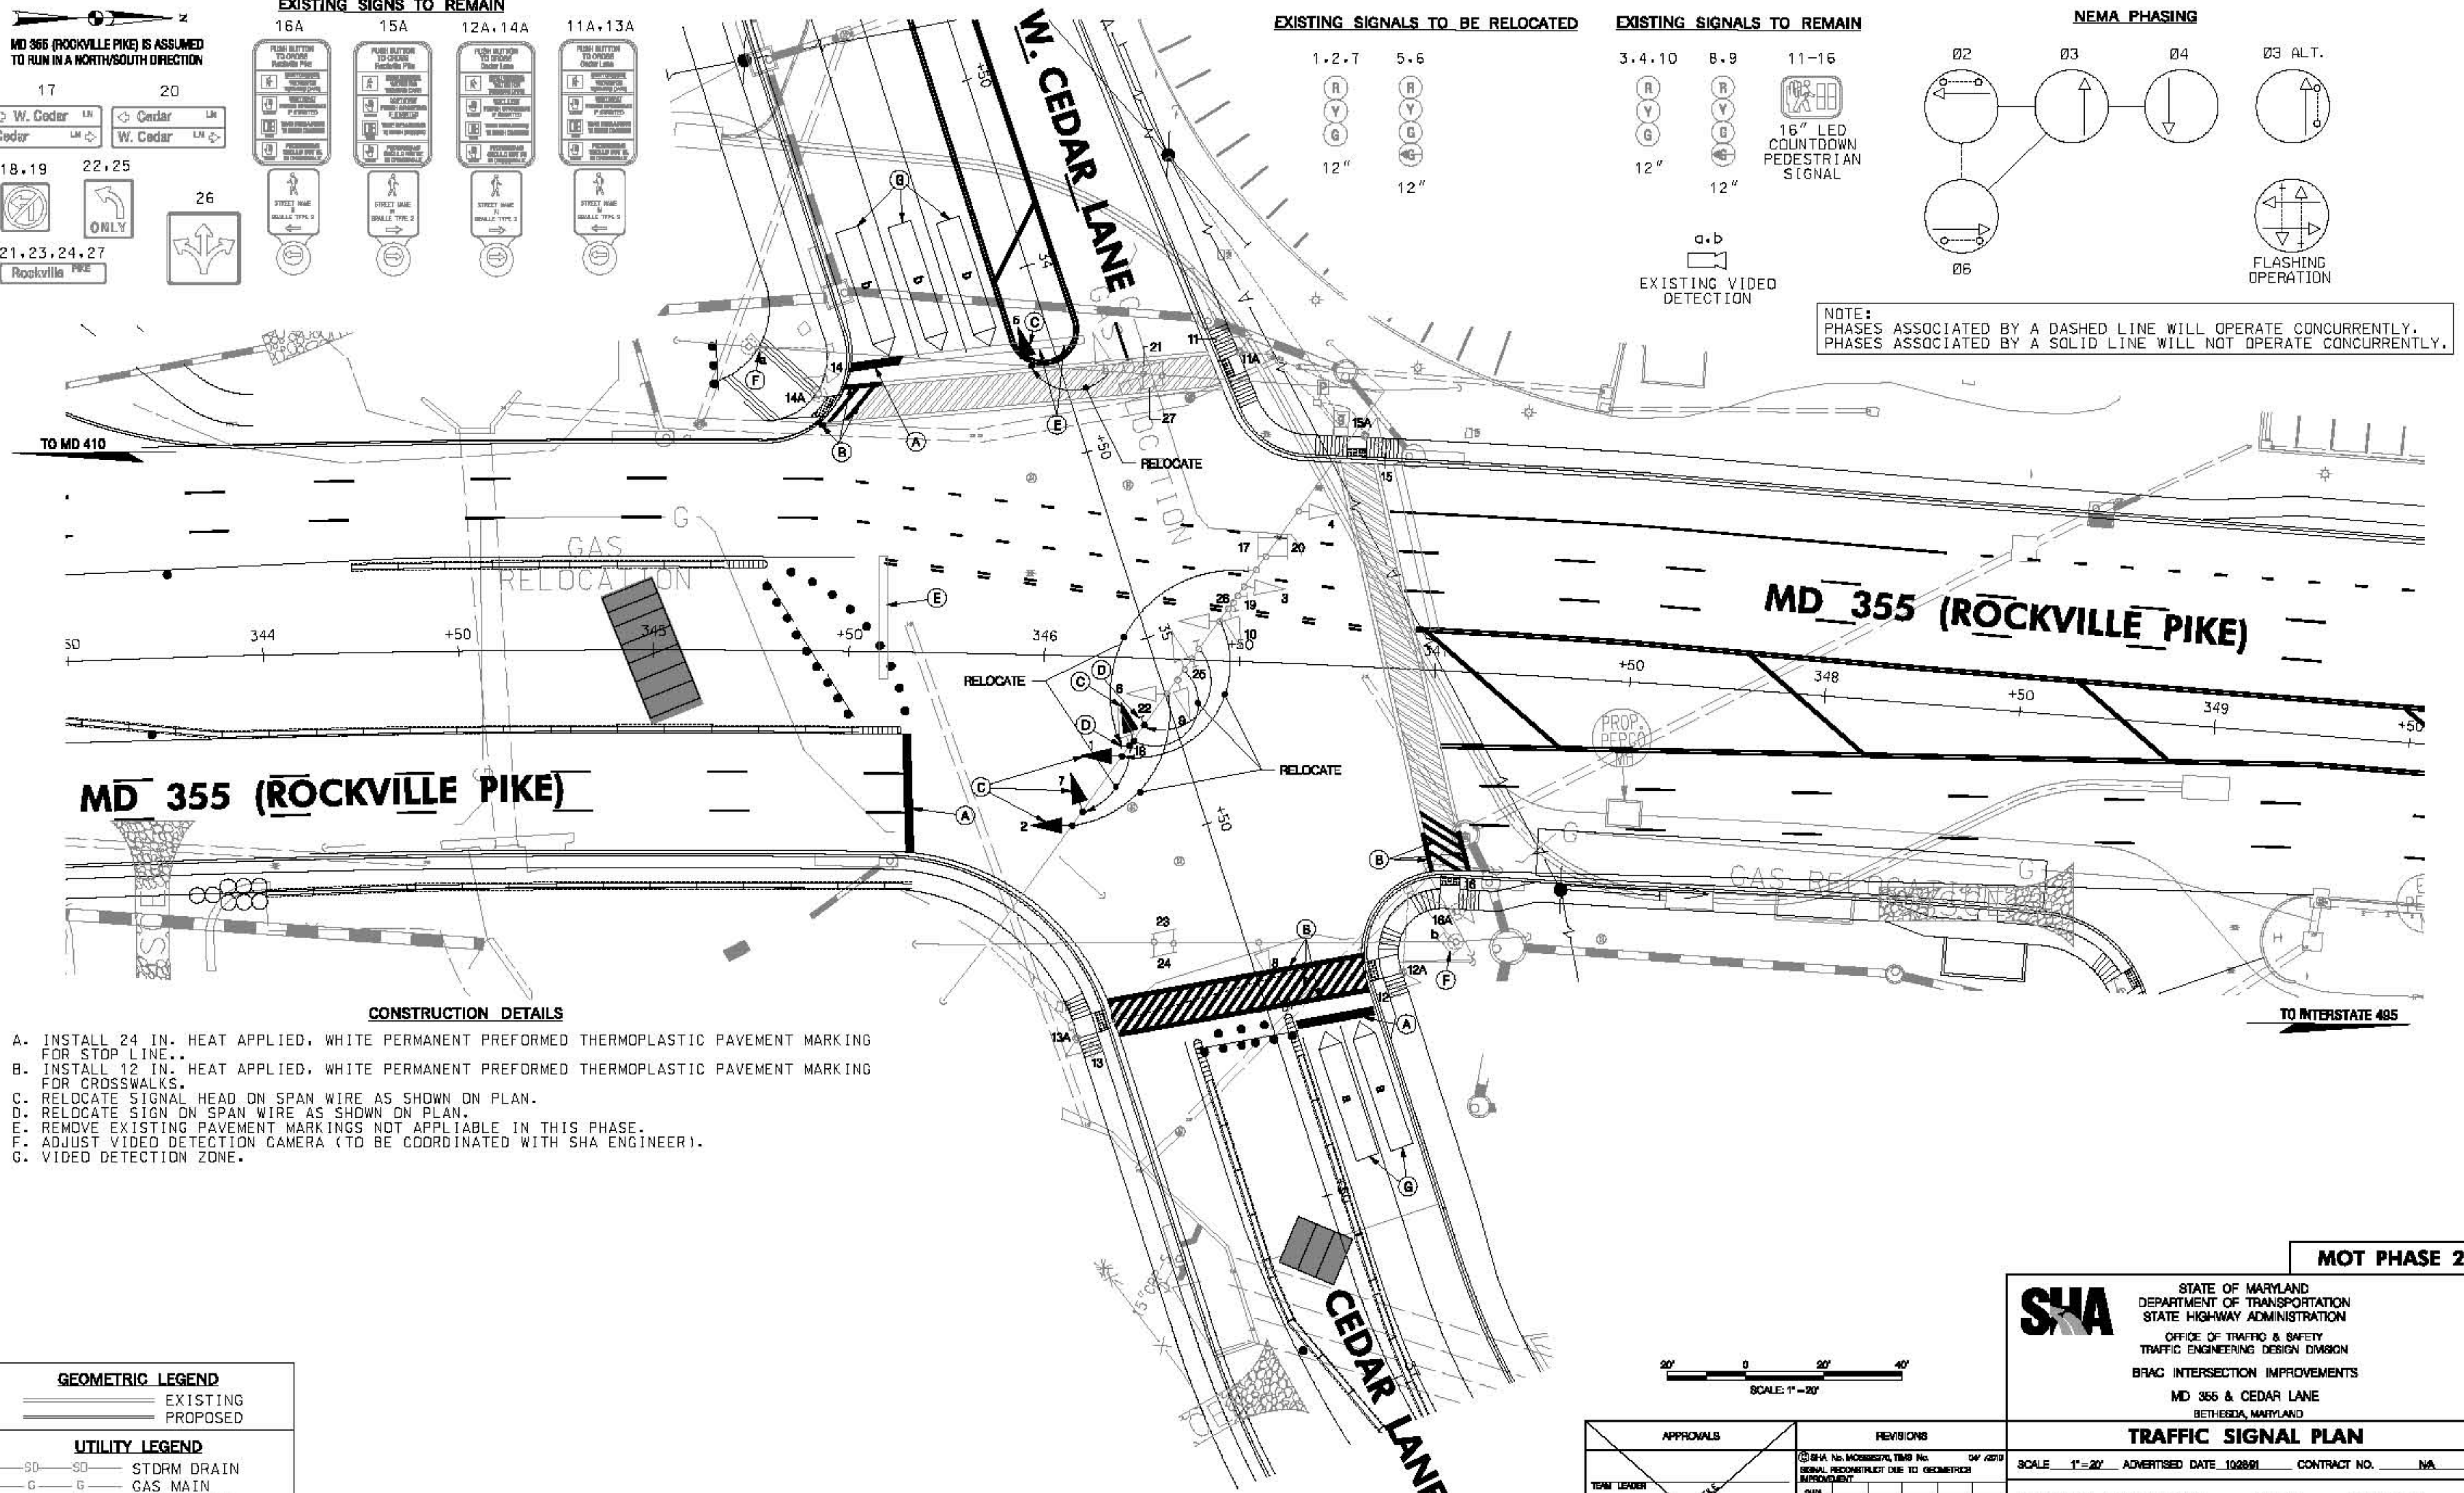



CONSTRUCTION DETAILS

- A. INSTALL 24 IN. HEAT APPLIED, WHITE PERMANENT PREFORMED THERMOPLASTIC PAVEMENT MARKING FOR STOP LINE..
- B. INSTALL 12 IN. HEAT APPLIED, WHITE PERMANENT PREFORMED THERMOPLASTIC PAVEMENT MARKING FOR CROSSWALKS.
- C. RELOCATE SIGNAL HEAD ON SPAN WIRE AS SHOWN ON PLAN.
- D. RELOCATE SIGN ON SPAN WIRE AS SHOWN ON PLAN.
- E. REMOVE EXISTING PAVEMENT MARKINGS NOT APPLICABLE IN THIS PHASE.
- F. ADJUST VIDEO DETECTION CAMERA (TO BE COORDINATED WITH SHA ENGINEER).
- G. VIDEO DETECTION ZONE.

GEOMETRIC LEGEND

 

UTILITY LEGEND

 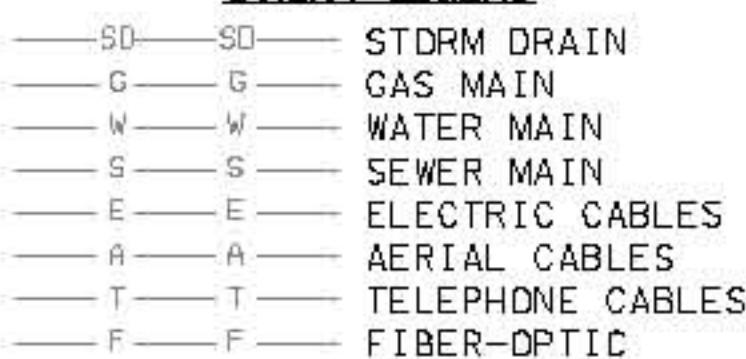

APPROVALS	REVISIONS
TEAM LEADER	(1) SHA No. 10088870, TMS No. 047/0270 SIGNAL RECONSTRUCT DUE TO GEOMETRIC IMPROVEMENT
ARMY CIV. ENGR	SHA No. 355-2508758 0202
DIVISION CHIEF	REUSE PEDESTRIAN SIGNAL AND CROSSWALK LOCATION W/IN SIGNAL L.N.
DEPUTY DIRECTOR	TO C.D. D.2 J.A. T.H. 1999
	INSTALL L.P. LEFT TURNING AND PED. BUTTONS AND SIGNALS
	TO C.D. D.2 E.T. T.H.

SABRA, WANG & ASSOCIATES, INC.
1504 JOE ATKINS
BALTIMORE, MD 21207
(410) 731-5584
WWW.SABRA-WANG.COM





STATE OF MARYLAND
DEPARTMENT OF TRANSPORTATION
STATE HIGHWAY ADMINISTRATION
OFFICE OF TRAFFIC & SAFETY
TRAFFIC ENGINEERING DESIGN DIVISION
BRAC INTERSECTION IMPROVEMENTS
MD 355 & CEDAR LANE
BETHESDA, MARYLAND

TRAFFIC SIGNAL PLAN



SCALE 1"=20'	ADVERTISED DATE 10/28/01	CONTRACT NO. NA
DESIGNED BY BRUCE THOMPSON	COUNTY MONTGOMERY	
DRAWN BY BRUCE THOMPSON	LOGMILE 15025514.32	
CHECKED BY	TMS NO.	
F.A.P. NO. SEE TITLE SHEET	TOD NO.	
TB NO. 3109 C	DRAWING p5G	OF P002
		SHEET NO. 02 OF 140

PLOTTED: Friday, April 02, 2010 AT 09:50 AM
FILE: P:\2009\BRAC 2009-00A\WISDOM_CENTURY_HAWK\Task 41 MD 355 at Cedar Lane\Drawings\p5G-P002_M026002.dgn


MD 365 (ROCKVILLE PIKE) IS ASSUMED TO RUN IN A NORTH/SOUTH DIRECTION

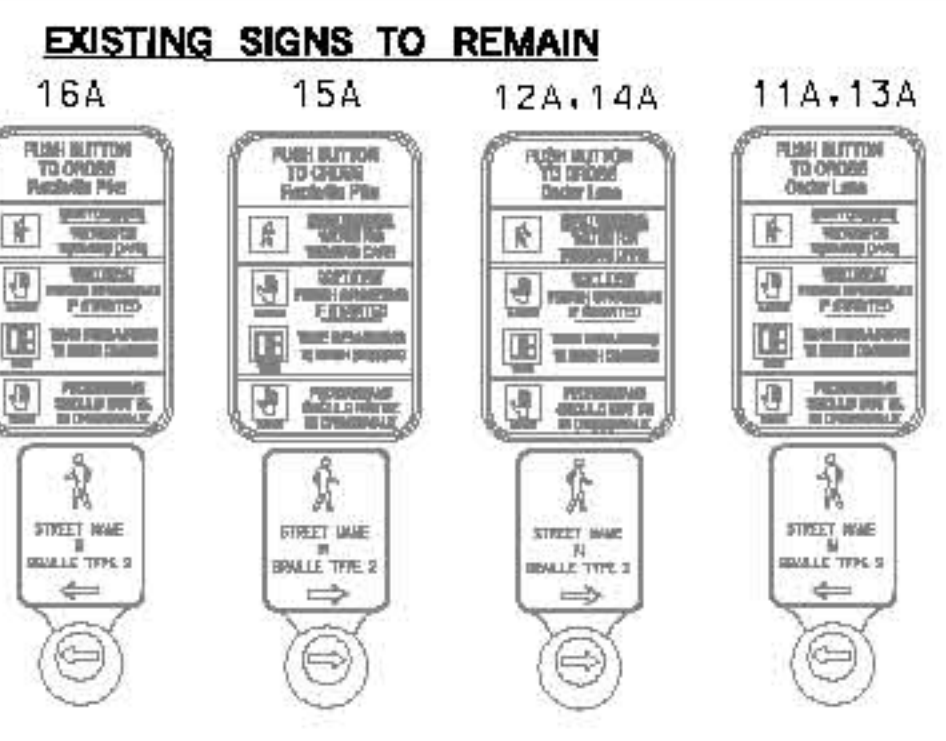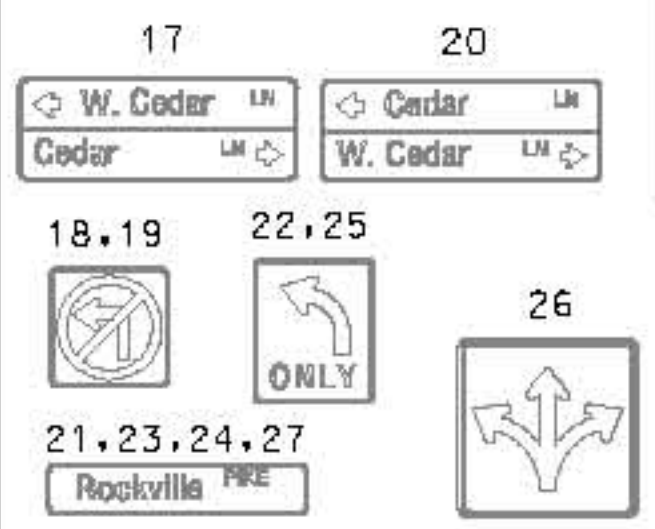


EXISTING SIGNALS TO REMAIN

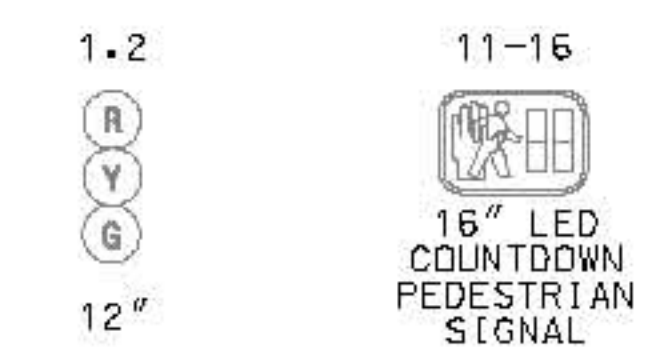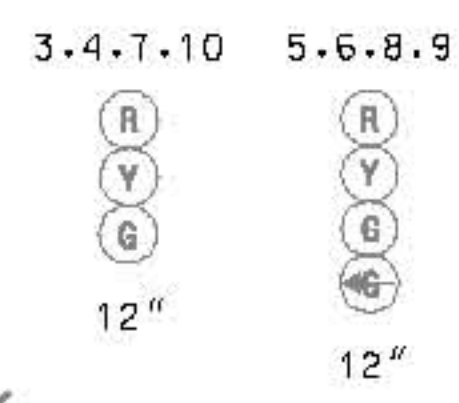

NEMA PHASING

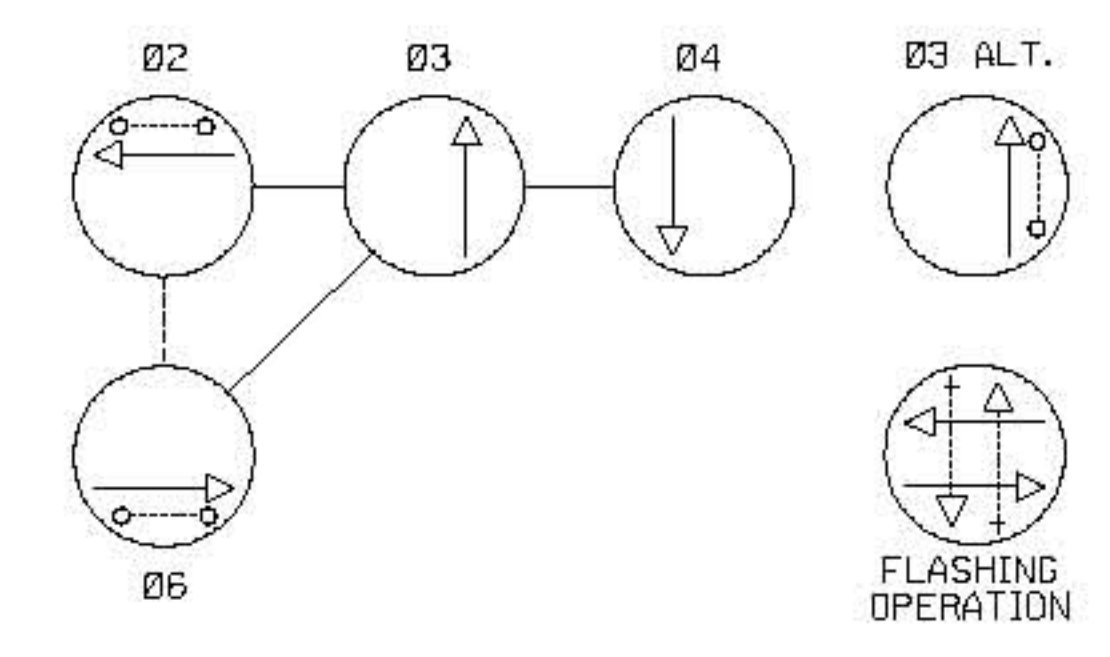

NOTE: PHASES ASSOCIATED BY A DASHED LINE WILL OPERATE CONCURRENTLY. PHASES ASSOCIATED BY A SOLID LINE WILL NOT OPERATE CONCURRENTLY.

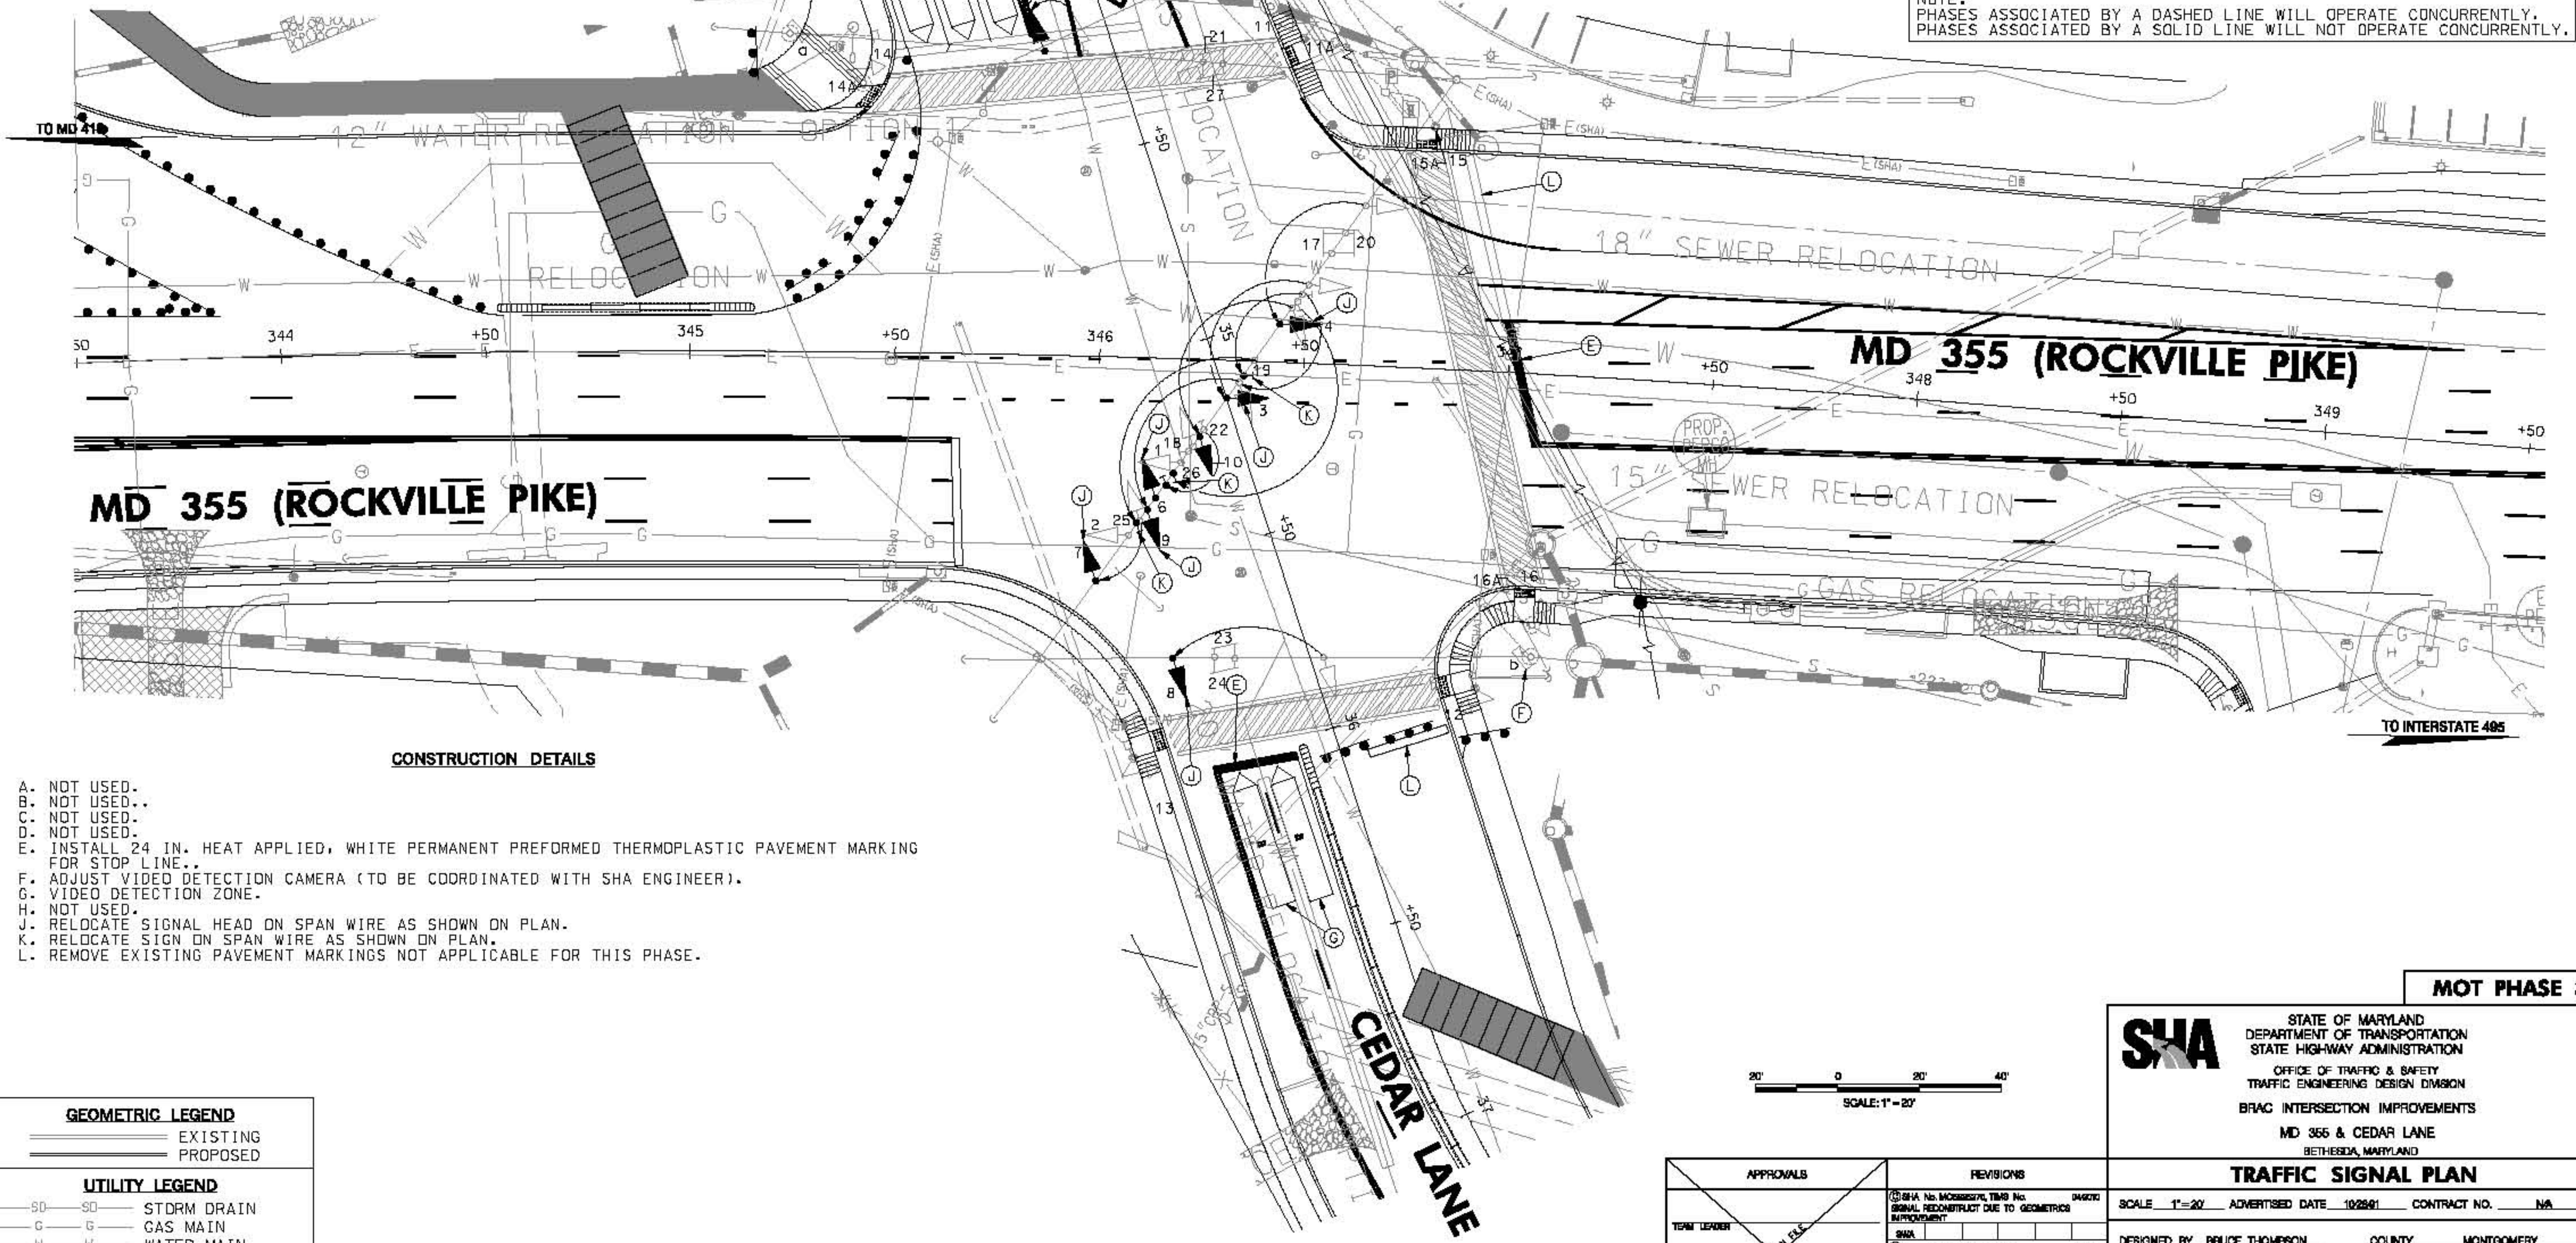


CONSTRUCTION DETAILS

- A. NOT USED.
- B. NOT USED..
- C. NOT USED.
- D. NOT USED.
- E. INSTALL 24 IN. HEAT APPLIED, WHITE PERMANENT PREFORMED THERMOPLASTIC PAVEMENT MARKING FOR STOP LINE..
- F. ADJUST VIDEO DETECTION CAMERA (TO BE COORDINATED WITH SHA ENGINEER).
- G. VIDEO DETECTION ZONE.
- H. NOT USED.
- J. RELOCATE SIGNAL HEAD ON SPAN WIRE AS SHOWN ON PLAN.
- K. RELOCATE SIGN ON SPAN WIRE AS SHOWN ON PLAN.
- L. REMOVE EXISTING PAVEMENT MARKINGS NOT APPLICABLE FOR THIS PHASE.

GEOMETRIC LEGEND



UTILITY LEGEND

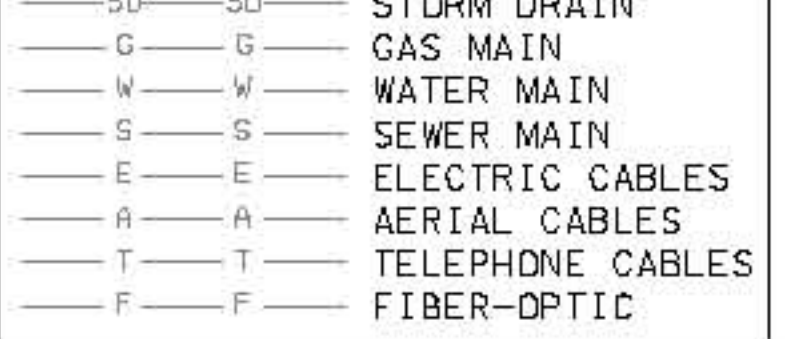

APPROVALS	REVISIONS
TEAM LEADER	(1) SHA No. 10088270, TMS No. 048270 SIGNAL RECONSTRUCT DUE TO GEOMETRIC IMPROVEMENT
ARMY CIV. CHIEF	(2) SHA No. 355-2008708 REVERSE PEDESTRIAN SIGNAL AND CROSSWALK LOCATION W/2 CEDAR LN.
DIVISION CHIEF	(3) SHA No. 355-2008708 INSTALL GP LEFT TURNING AND PED. BUTTONS AND SIGNALS
DEPT. DIRECTOR	

SABRA, WANG & ASSOCIATES, INC.
1504 JOE AYBURN
BETHESDA, MD 20817
(410) 731-5584
WWW.SABRA-WANG.COM




STATE OF MARYLAND
DEPARTMENT OF TRANSPORTATION
STATE HIGHWAY ADMINISTRATION
OFFICE OF TRAFFIC & SAFETY
TRAFFIC ENGINEERING DESIGN DIVISION
BRAC INTERSECTION IMPROVEMENTS
MD 355 & CEDAR LANE
BETHESDA, MARYLAND

MOT PHASE 3

TRAFFIC SIGNAL PLAN

SCALE 1"=20'	ADVERTISED DATE 10/28/11	CONTRACT NO. NA
DESIGNED BY BRUCE THOMPSON	COUNTY MONTGOMERY	
DRAWN BY BRUCE THOMPSON	LOGMILE 15.06514.32	
CHECKED BY	TMS NO.	
F.A.P. NO. SEE TITLE SHEET	TOD NO.	
TB NO. 2189 C	DRAWING pSG OF P003	SHEET NO. 64 OF 140

PLOTTED: Friday, April 02, 2010 10:09 AM
FILE: P:\2009\BRAC 2009-08A WISCON_CENTURY HWY\Task 41 MD 355 at Cedar Lane\Drawings\pSG-P003_MOT0602.dgn

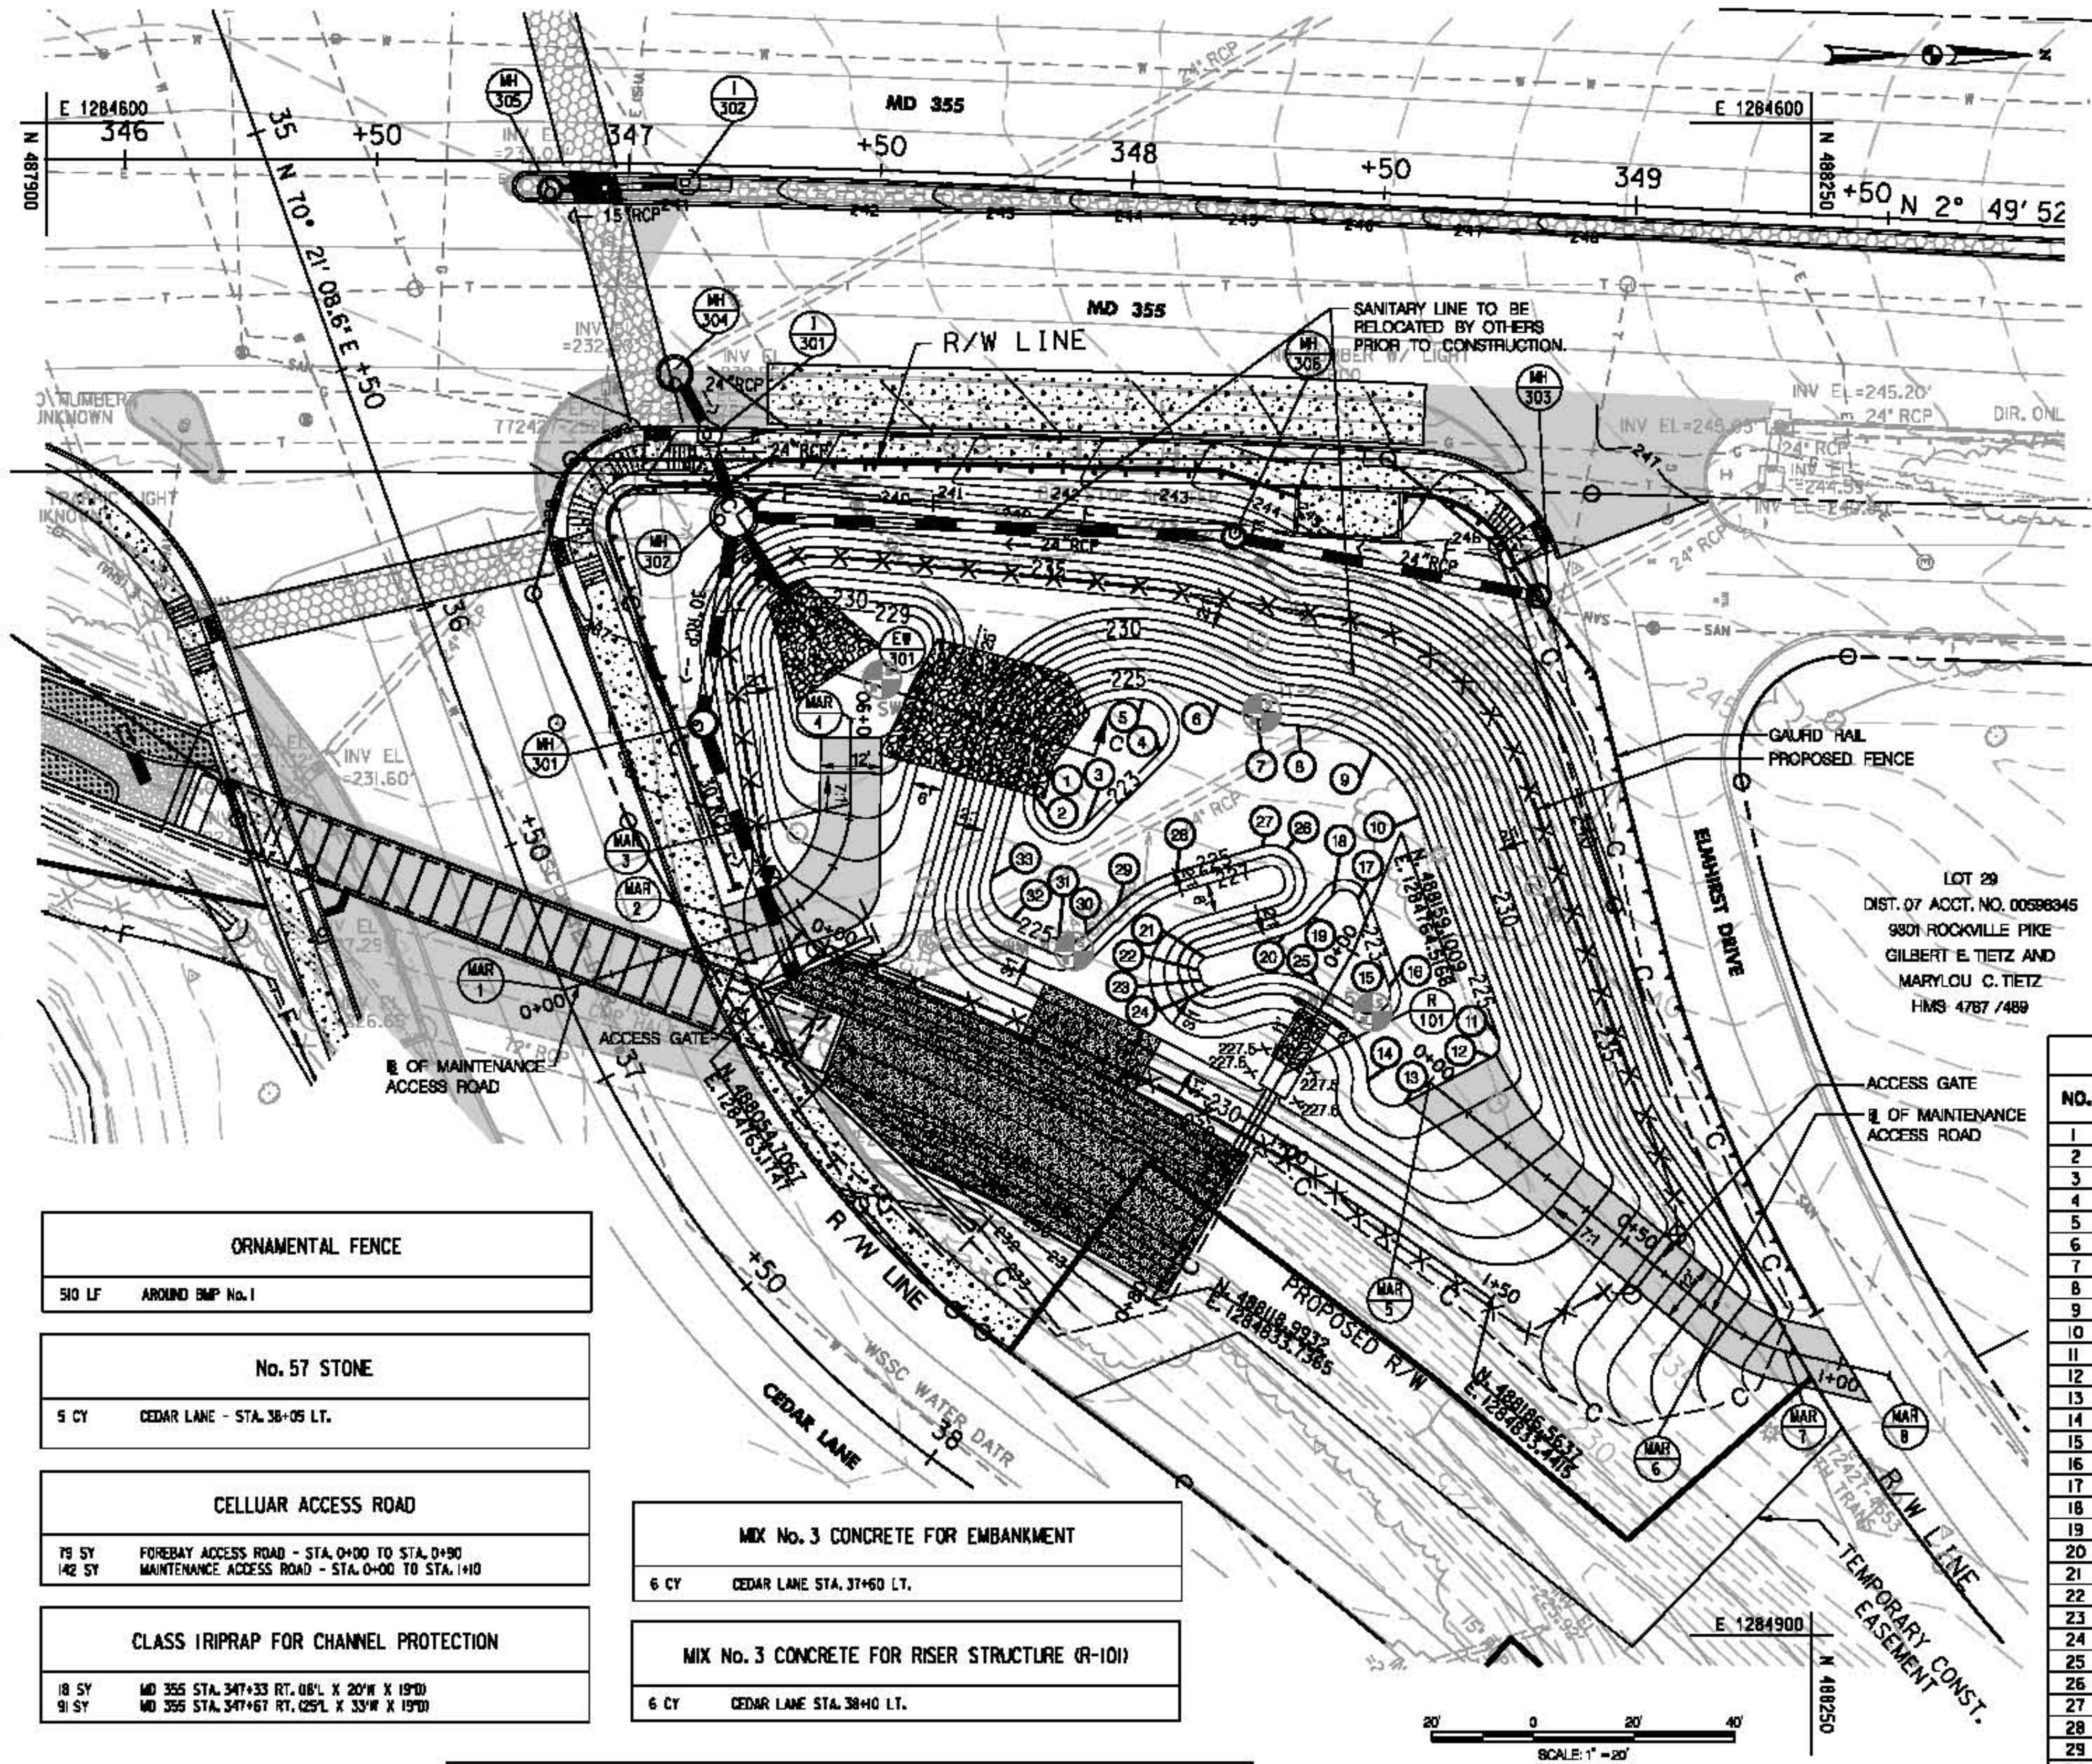

POND CONSTRUCTION CHECKLIST			
ACTIVITY	ON SITE INSPECTION DATE	INSPECTOR INITIALS	ACCEPTANCE DATE
Runoff diverted			
Drainage area stabilized prior to conversion from sediment basin, if applicable			
Facility area cleared/Subgrade prepared			
Facility location staked out			
Pipe spillway installed properly with correct elevation, grade and watertight connections*			
Core trench (if required) has correct dimensions and compaction rate*			
Anti-seep collars or diaphragms properly installed*			
Riser located within embankment			
Riser placed on dry and stable subgrade to design elevation			
Diameter and material of pipe as designed*			
Required dimensions between water control structures (orifices, weirs, etc.) as designed			
LowFlow/Orifice adequately protected from clogging by an external trash rack or other device			
Diameter may be reduced by 1 inch if internal orifice is used			
Proper fill material and compaction constructed for embankment*			
Embankment has correct side slopes, top width, and design elevation (plus allowance for settlement)*			
Inlet pipes have outfall protection			
Forebay(s) constructed as designed			
2 pond benches constructed with combined minimum width of 15 ft. (as shown on plans)			
Emergency spillway constructed to proper cross-section, side slopes, bottom width and elevation			
Outfall securely in place and properly back filled.*			
Filter fabric in place (Class "SE" or better)			
Apron/channel excavated to design cross-section			
Riprap placed as designed with proper size and thickness			
Trash rack device secured to outlet structure			
Riser opening do not permit unauthorized access			
Access road constructed according to plan and details			
No woody vegetation installed on embankment or within 15 ft. of embankment toe			
No woody vegetation installed within 25 ft. of riser or weir structure			
Proper landscaping as designated on plans			
Pond drain installed (waived for Eastern Shore)			
Final grading and permanent stabilization completed*			
As-built documentation			
Minimum 50% survival rate of wetland plantings 1 year after installation (710.03.06)*			

* AB Inspector required to perform inspection on site for these steps as required by COMAR 26.17.02.10

ORNAMENTAL FENCE	
510 LF	AROUND BMP No. 1
No. 57 STONE	
5 CY	CEGAR LANE - STA. 38+05 LT.
CELLULAR ACCESS ROAD	
79 SY	FOREBAY ACCESS ROAD - STA. 0+00 TO STA. 0+90
142 SY	MAINTENANCE ACCESS ROAD - STA. 0+00 TO STA. 1+10
CLASS IRIPRAP FOR CHANNEL PROTECTION	
18 SY	MD 355 STA. 347+33 RT. 08' X 20'W X 19"DI
91 SY	MD 355 STA. 347+67 RT. 025' X 33'W X 19"DI

MIX No. 3 CONCRETE FOR EMBANKMENT	
6 CY	CEGAR LANE STA. 37+60 LT.
MIX No. 3 CONCRETE FOR RISER STRUCTURE (R-101)	
6 CY	CEGAR LANE STA. 38+10 LT.

CENTERLINE OF MAINTENANCE ACCESS ROAD				
MAR NO.	POINT	STATION	COORDINATES	
			NORTH	EAST
1	POB	0+00.00 FOREBAY ACCESS ROAD	488002.5738	1284772.0387
2	PC	0+40.75 FOREBAY ACCESS ROAD	488041.3563	1284759.5203
3	PT	0+73.19 FOREBAY ACCESS ROAD	488059.3681	1284735.0611
4	POB	0+90.00 FOREBAY ACCESS ROAD	488007.3564	1284740.1353
5	POB	0+00.00 MAINTENANCE ACCESS ROAD	488174.3036	1284790.3179
6	PC	0+74.57 MAINTENANCE ACCESS ROAD	488232.0404	1284837.5113
7	PT	0+88.74 MAINTENANCE ACCESS ROAD	488244.6479	1284843.7060
8	POB	1+10.00 MAINTENANCE ACCESS ROAD	488265.3561	1284848.5143

BOTTOM CUTOFF WALL FOR CLASS IRIPRAP	
10 LF	MD 355 STA. 347+35 RT.
20 LF	MD 355 STA. 347+67 RT.
CLAY LINEAR FOR STORMWATER MANAGEMENT	
1600 SY	BMP No. 1

FACILITY GRADING TABLE			
NO.	COORDINATES		ELEV.
	NORTH	EAST	
1	1284727.6722	488097.5243	223.0
2	1284733.5263	488095.9576	223.0
3	1284739.3514	488105.9647	223.0
4	1284724.7196	488120.8150	223.0
5	1284714.5055	488117.4497	223.0
6	1284715.2309	488132.4604	225.0
7	1284718.3089	488140.0692	225.0
8	1284719.6338	488148.1693	225.0
9	1284724.9394	488162.9140	225.0
10	1284737.5407	488172.2287	225.0
11	1284781.7734	488187.9809	225.0
12	1284785.4332	488186.5546	225.0
13	1284794.4985	488169.3718	225.0
14	1284790.0045	488162.0392	225.0
15	1284776.2505	488160.4460	223.0
16	1284771.4761	488166.2680	223.0
17	1284754.1831	488160.1096	223.0
18	1284753.1741	488155.0613	223.0
19	1284757.6571	488150.9953	223.0
20	1284761.1087	488145.4893	223.0
21	1284765.7125	488129.8198	223.0
22	1284768.1951	488128.4647	223.0
23	1284770.1140	488129.0284	223.0
24	1284771.4691	488131.5111	223.0
25	1284771.1617	488151.9413	223.0
26	1284744.1978	488145.9466	225.0
27	1284743.6668	488141.0002	225.0
28	1284748.6385	488124.0784	225.0
29	1284755.3955	488112.3237	225.0
30	1284761.1933	488106.1950	225.0
31	1284762.1240	488100.7144	225.0
32	1284758.0952	488091.4777	225.0
33	1284749.8418	488087.4503	225.0

STORMWATER MANAGEMENT AS-BUILT CERTIFICATION

Thereby certify that the stormwater management facility (facilities) shown on the plans and individually identified below has (have) been constructed in accordance with the plans include under the Maryland Department of the Environment Approval, Number _____, except as noted in green on the "AS BUILT" drawings. Furthermore, the green noted exceptions do not adversely affect the design and/or the intended performance of the facility (facilities).

Facility Identification (Identify Each Facility Individually by BMP Number)

Name (Printed) _____ Signature _____

Maryland Registration Number _____ Date _____

"Certify" means to state or declare a professional opinion based on sufficient and appropriate on-site inspections and material tests conducted during construction

NOTE: AS-BUILT CHECKLISTS CONTAINED IN THE CONTRACT DRAWINGS SHALL BE COMPLETED BY THE AS-BUILT INSPECTOR AND SUBMITTED TO THE SHA ALONG WITH THIS CERTIFICATION.



BRAC INTERSECTION IMPROVEMENTS
MD 366 & CEDAR LANE

STORMWATER MANAGEMENT PLAN SHEET


SCALE: 1" = 20' ADVERTISED DATE: MARCH, 2010 CONTRACT NO. MD093270

DESIGNED BY: MRJ COUNTY: MONTGOMERY
DRAWN BY: MRJ LOGMILE: _____
CHECKED BY: MDE HORIZONTAL SCALE: _____
F.A.P. NO.: SEE TITLE SHEET VERTICAL SCALE: _____

DRAWING NO. SW - 1 OF 4 SHEET NO. 66 OF 140


CENTURY
ENGINEERING
CONSULTING ENGINEERS - PLANNERS
10710 GILROY ROAD
HUNT VALLEY, MD 21031

BY: JAWORSKI

 

TO MD. 187

TO I-495

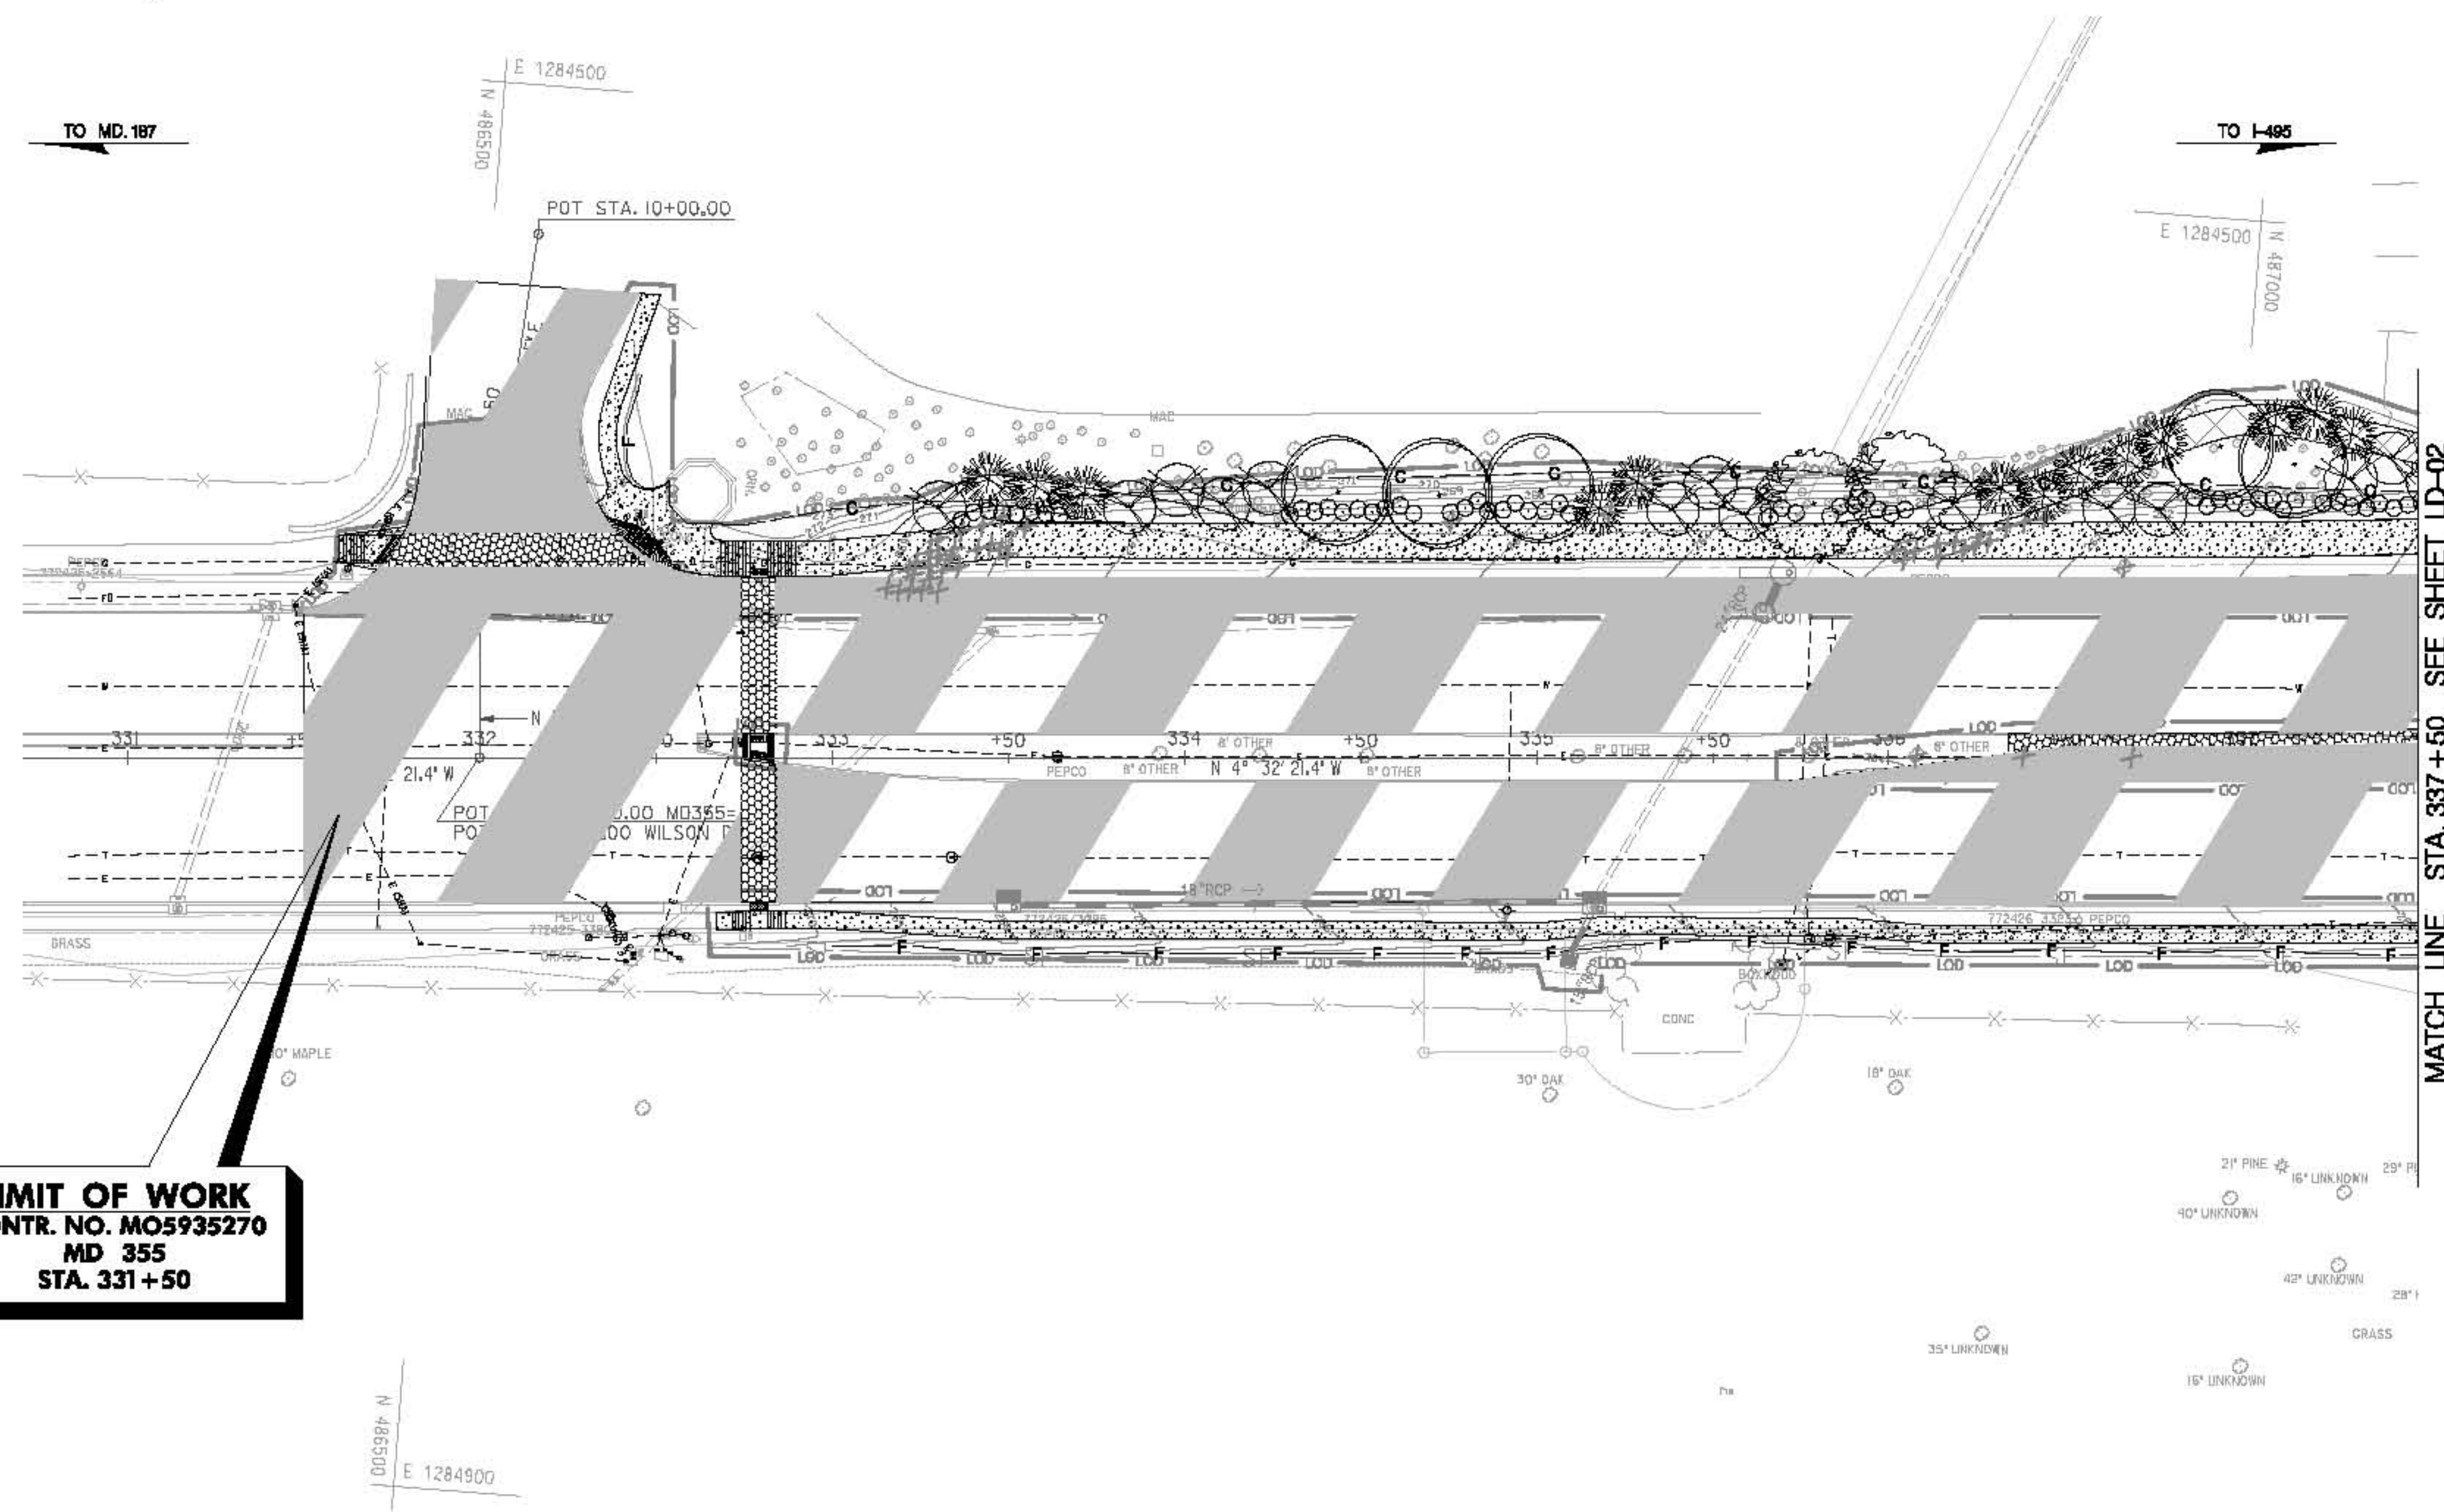

MATCH LINE STA. 337+50 SEE SHEET LD-02

LIMIT OF WORK
CONTR. NO. MO5935270
MD 355
STA. 331+50



THIS SHEET FOR PLANTING PURPOSES ONLY

SHA STATE OF MARYLAND DEPARTMENT OF TRANSPORTATION STATE HIGHWAY ADMINISTRATION LANDSCAPE ARCHITECTURE DIVISION BRAC INTERSECTION IMPROVEMENTS MD 366 & CEDAR LANE	
LANDSCAPE PLAN	
SCALE 1" = 30' ADVERTISED DATE _____ CONTRACT NO. MO5935270	
DESIGNED BY CSD	COUNTY MONTGOMERY
DRAWN BY CSD	LOGMILE _____
CHECKED BY JRP	
F.A.P. NO. SEE TITLE SHEET	
DRAWING NO. LD-01 OF 09	SHEET NO. 94 OF 140


PLOTTED: Thursday, April 01, 2010 AT 01:12 PM
FILE: c:\pwc\shd\cadd\05\001872\05\LD-F001_M05935270.dgn

BY: CDallons



MATCH LINE STA. 337+50 SEE SHEET LD-01

MATCH LINE STA. 344+25 SEE SHEET LD-03

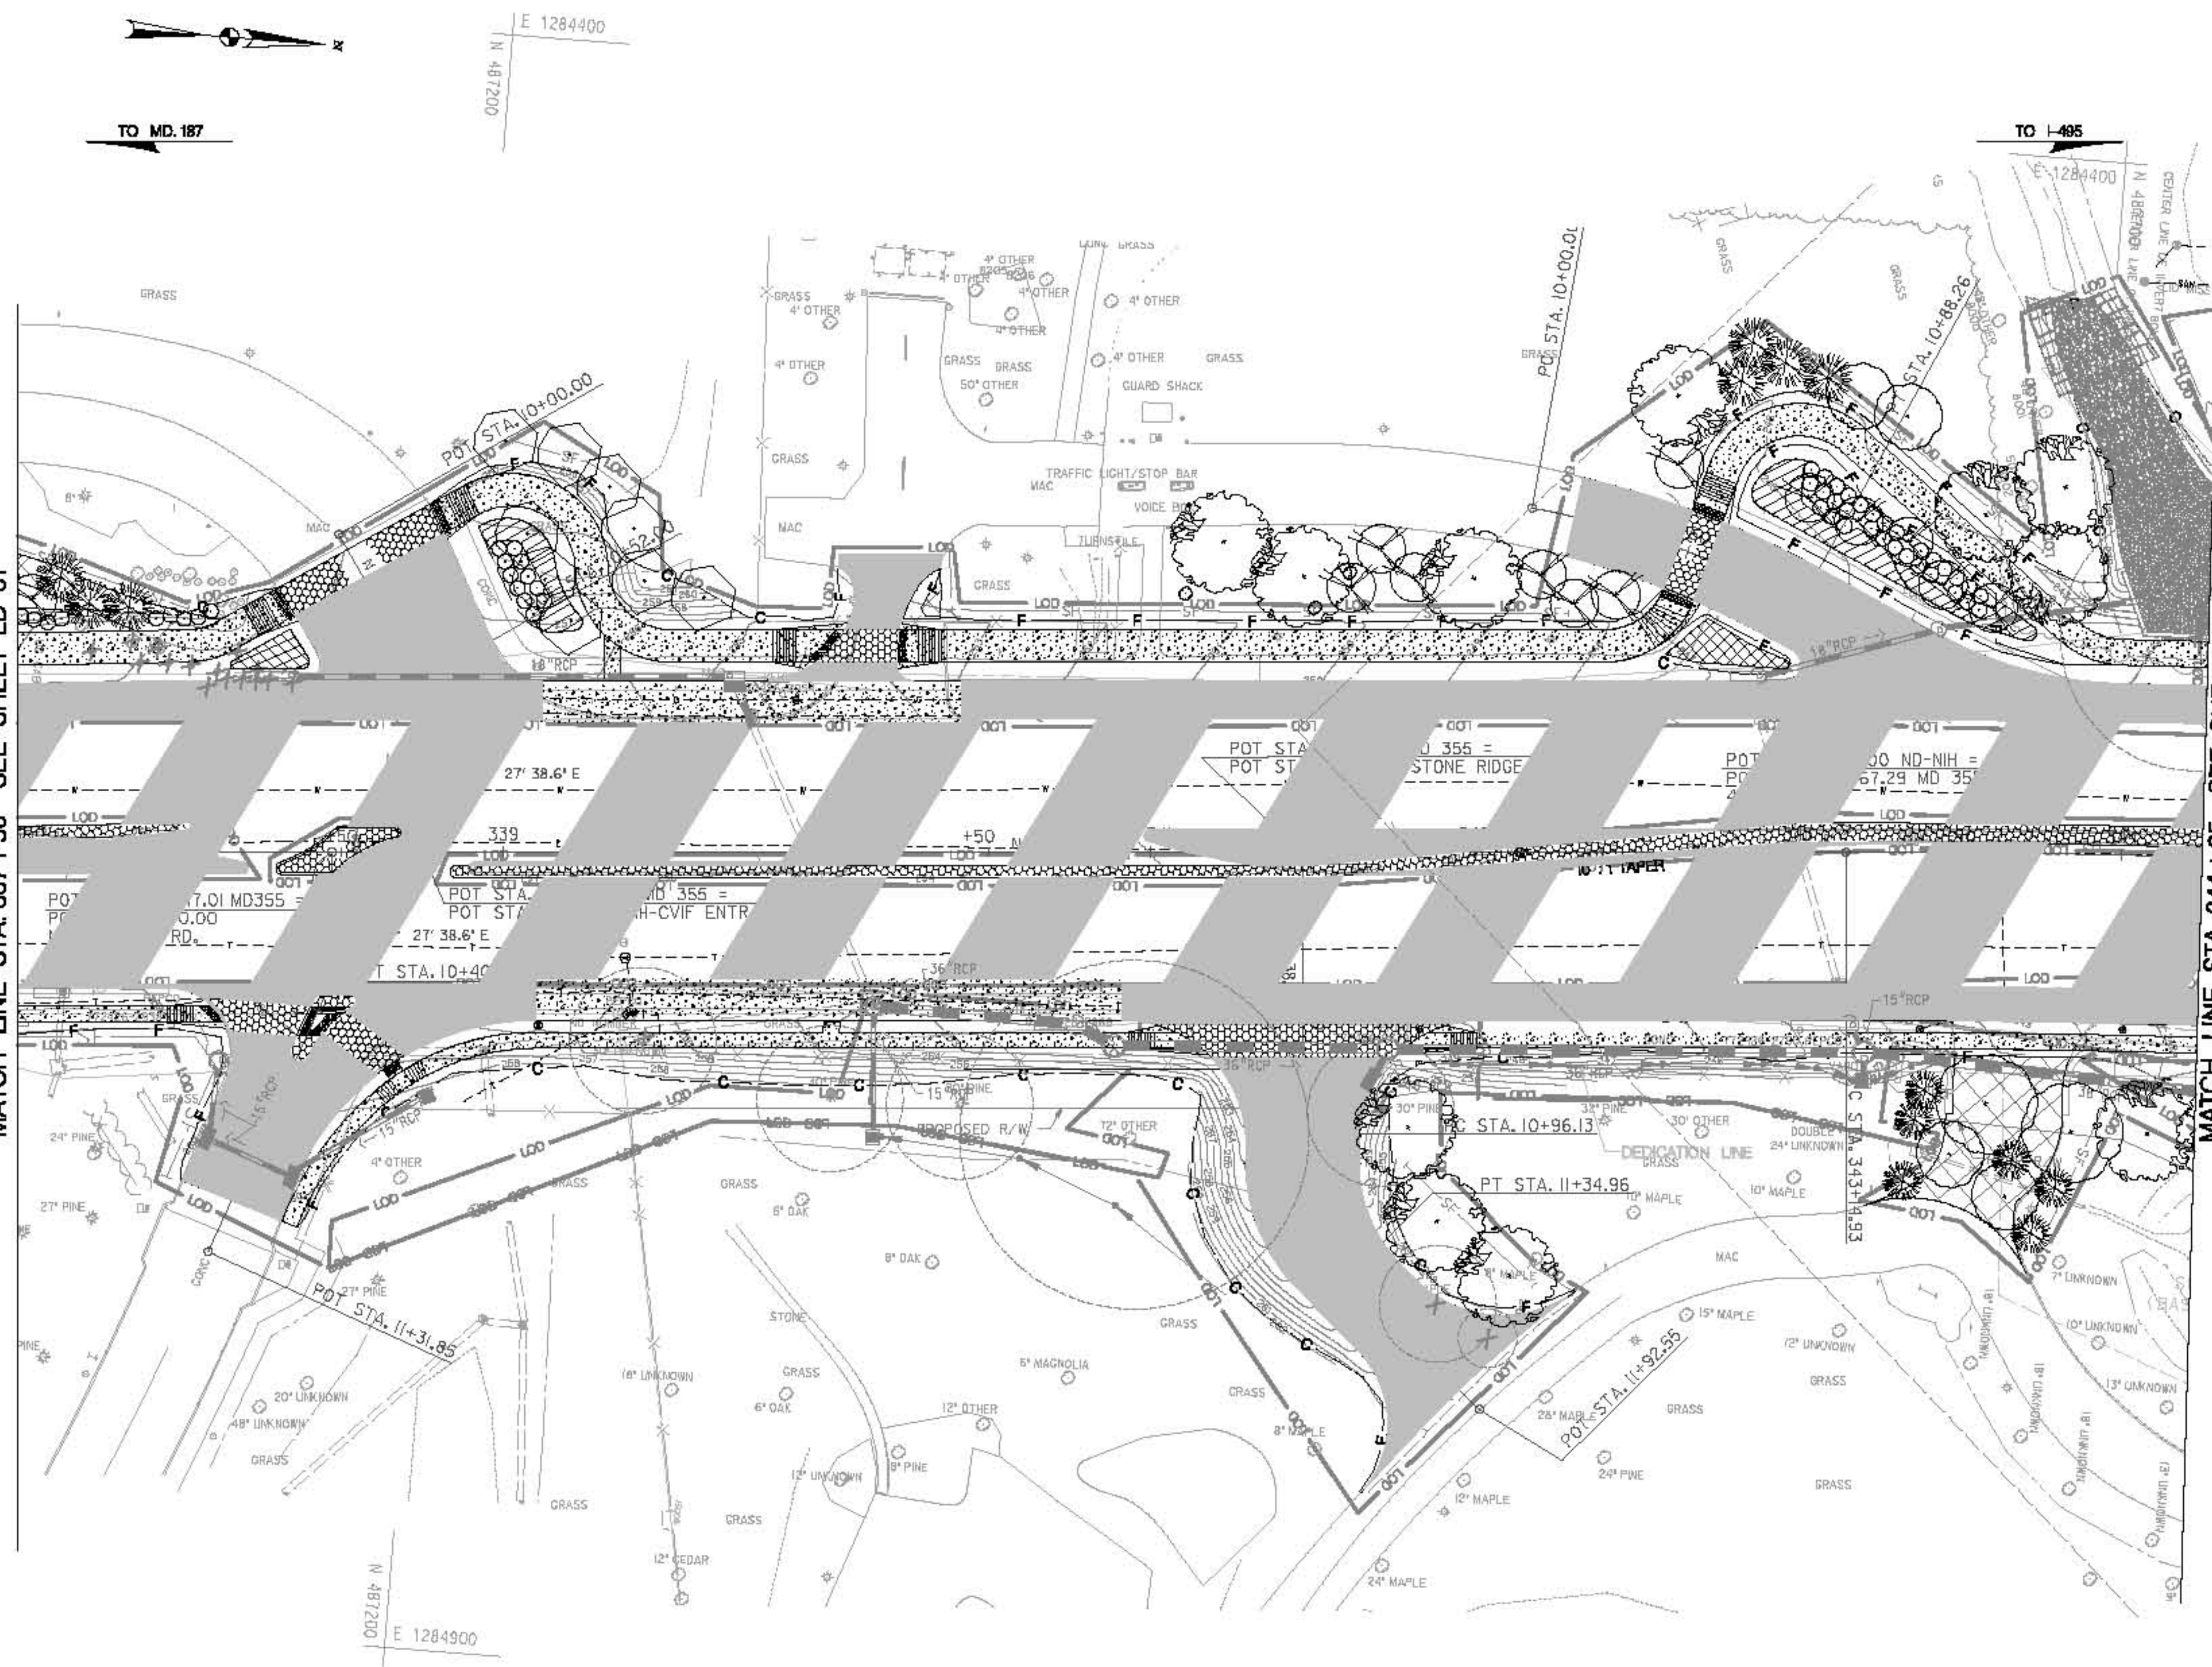

THIS SHEET FOR PLANTING PURPOSES ONLY

BY: CDallons



STATE OF MARYLAND
DEPARTMENT OF TRANSPORTATION
STATE HIGHWAY ADMINISTRATION
LANDSCAPE ARCHITECTURE DIVISION


BRAC INTERSECTION IMPROVEMENTS
MD 366 & CEDAR LANE

REVISIONS		LANDSCAPE PLAN	
SCALE _____ ADVERTISED DATE _____ CONTRACT NO. MD0682270			
DESIGNED BY CSD		COUNTY MONTGOMERY	
DRAWN BY CSD		LOGMILE _____	
CHECKED BY JRP			
F.A.P. NO. SEE TITLE SHEET			
DRAWING NO. LD-02 OF 09		SHEET NO. 96 OF 140	

PLOTTED: Thursday, April 01, 2010 AT 01:16 PM
FILE: c:\pwworkspace\cdallons\project\LD-02\LD-02_P001_MONTGOMERY.dwg

BY: CDellon5 -

MATCH LINE STA. 344+25 SEE SHEET LD-02

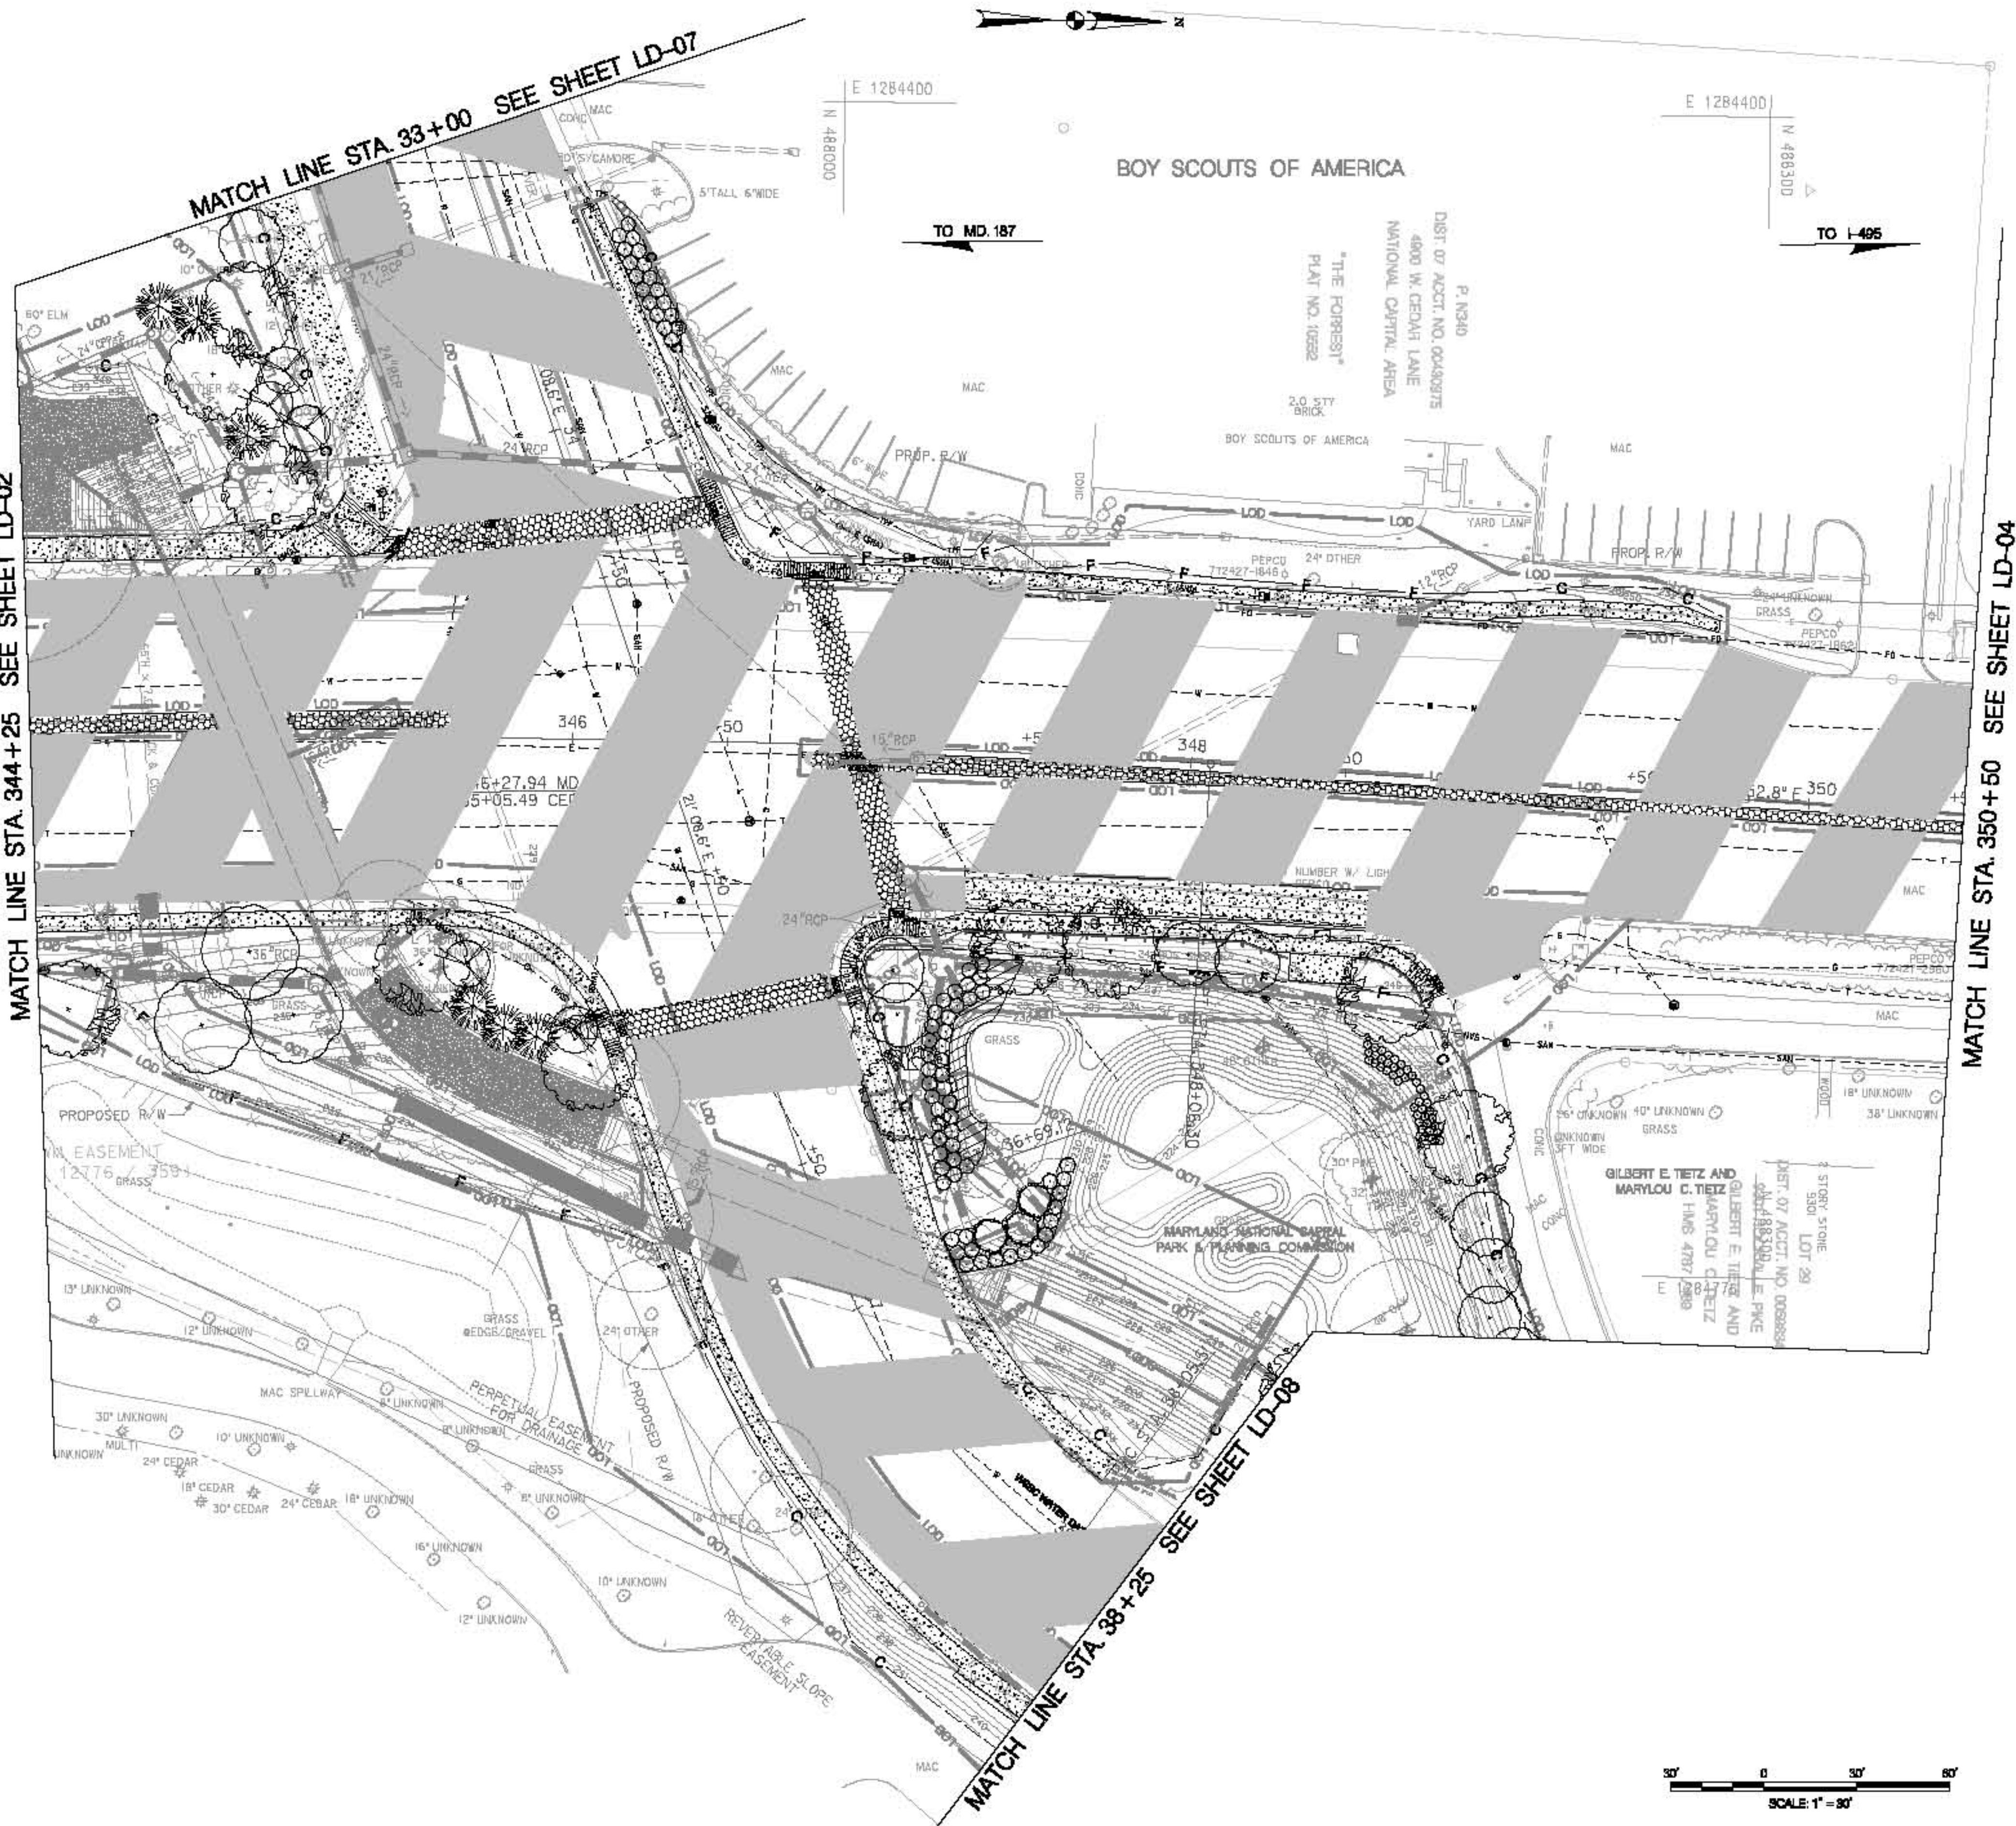

MATCH LINE STA. 350+50 SEE SHEET LD-04

MATCH LINE STA. 38+25 SEE SHEET LD-08

THIS SHEET FOR PLANTING PURPOSES ONLY




STATE OF MARYLAND
DEPARTMENT OF TRANSPORTATION
STATE HIGHWAY ADMINISTRATION
LANDSCAPE ARCHITECTURE DIVISION

BRAC INTERSECTION IMPROVEMENTS
MD 366 & CEDAR LANE


REVISIONS		LANDSCAPE PLAN	
		SCALE	ADVERTISED DATE CONTRACT NO. MD0682270
		DESIGNED BY CSD	COUNTY MONTGOMERY
		DRAWN BY CSD	LOGMILE
		CHECKED BY JRP	
		F.A.P. NO. SEE TITLE SHEET	
		DRAWING NO. LD-03 OF 09	SHEET NO. 96 OF 140

PLOTTED: Thursday, April 01, 2010 AT 01:30 PM
FILE: c:\pwworkspace\cdellon5\project\2010\LD-03-09_MONTGOMERY.dgn

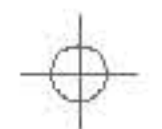

BY: CDalton5 -

MATCH LINE STA. 350+50 SEE SHEET LD-03

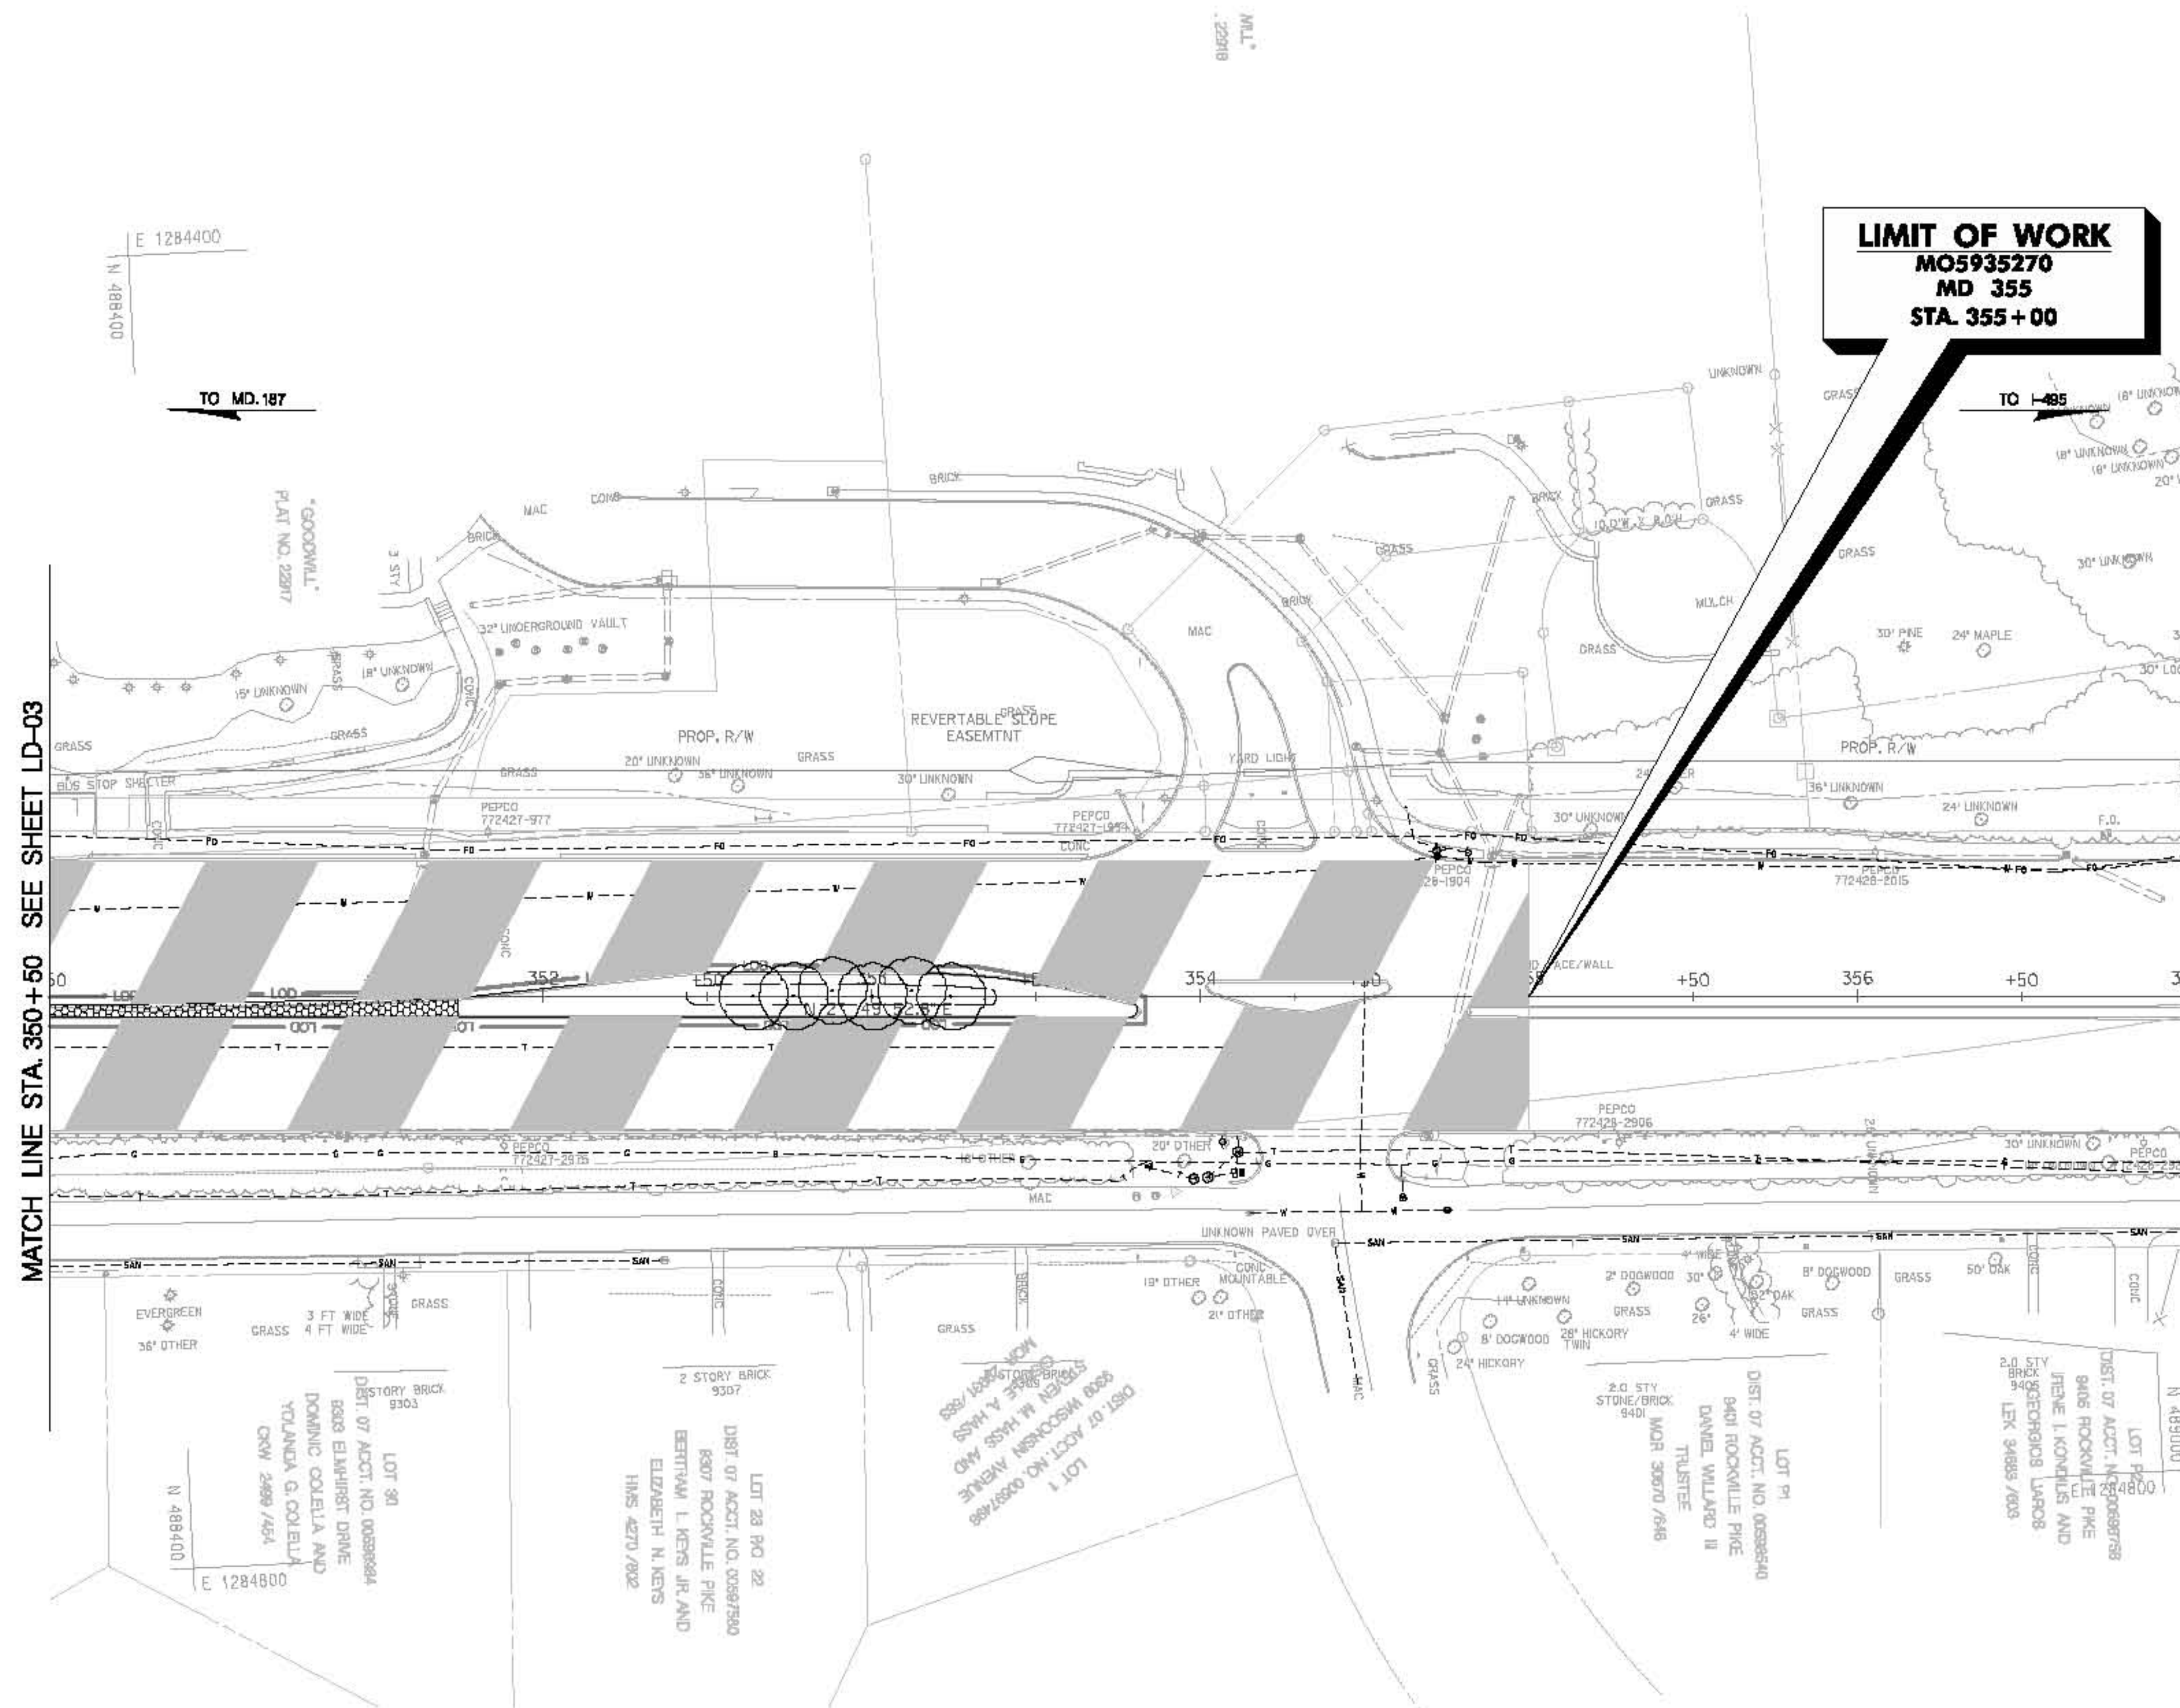

THIS SHEET FOR PLANTING PURPOSES ONLY




STATE OF MARYLAND
DEPARTMENT OF TRANSPORTATION
STATE HIGHWAY ADMINISTRATION
LANDSCAPE ARCHITECTURE DIVISION

BRAC INTERSECTION IMPROVEMENTS
MD 355 & CEDAR LANE

REVISIONS	LANDSCAPE PLAN		
	SCALE	ADVERTISED DATE	CONTRACT NO. MO5935270
	DESIGNED BY	CSD	COUNTY MONTGOMERY
	DRAWN BY	CSD	LOGMILE
	CHECKED BY	JRP	
	F.A.P. NO.	SEE TITLE SHEET	
	DRAWING NO.	LD-04 OF 09	SHEET NO. 97 OF 140

PLOTTED: Monday, April 06, 2008 AT 10:05 AM
FILE: c:\pwcash\cdalton5\074270\LD-P000_MX0600.dgn

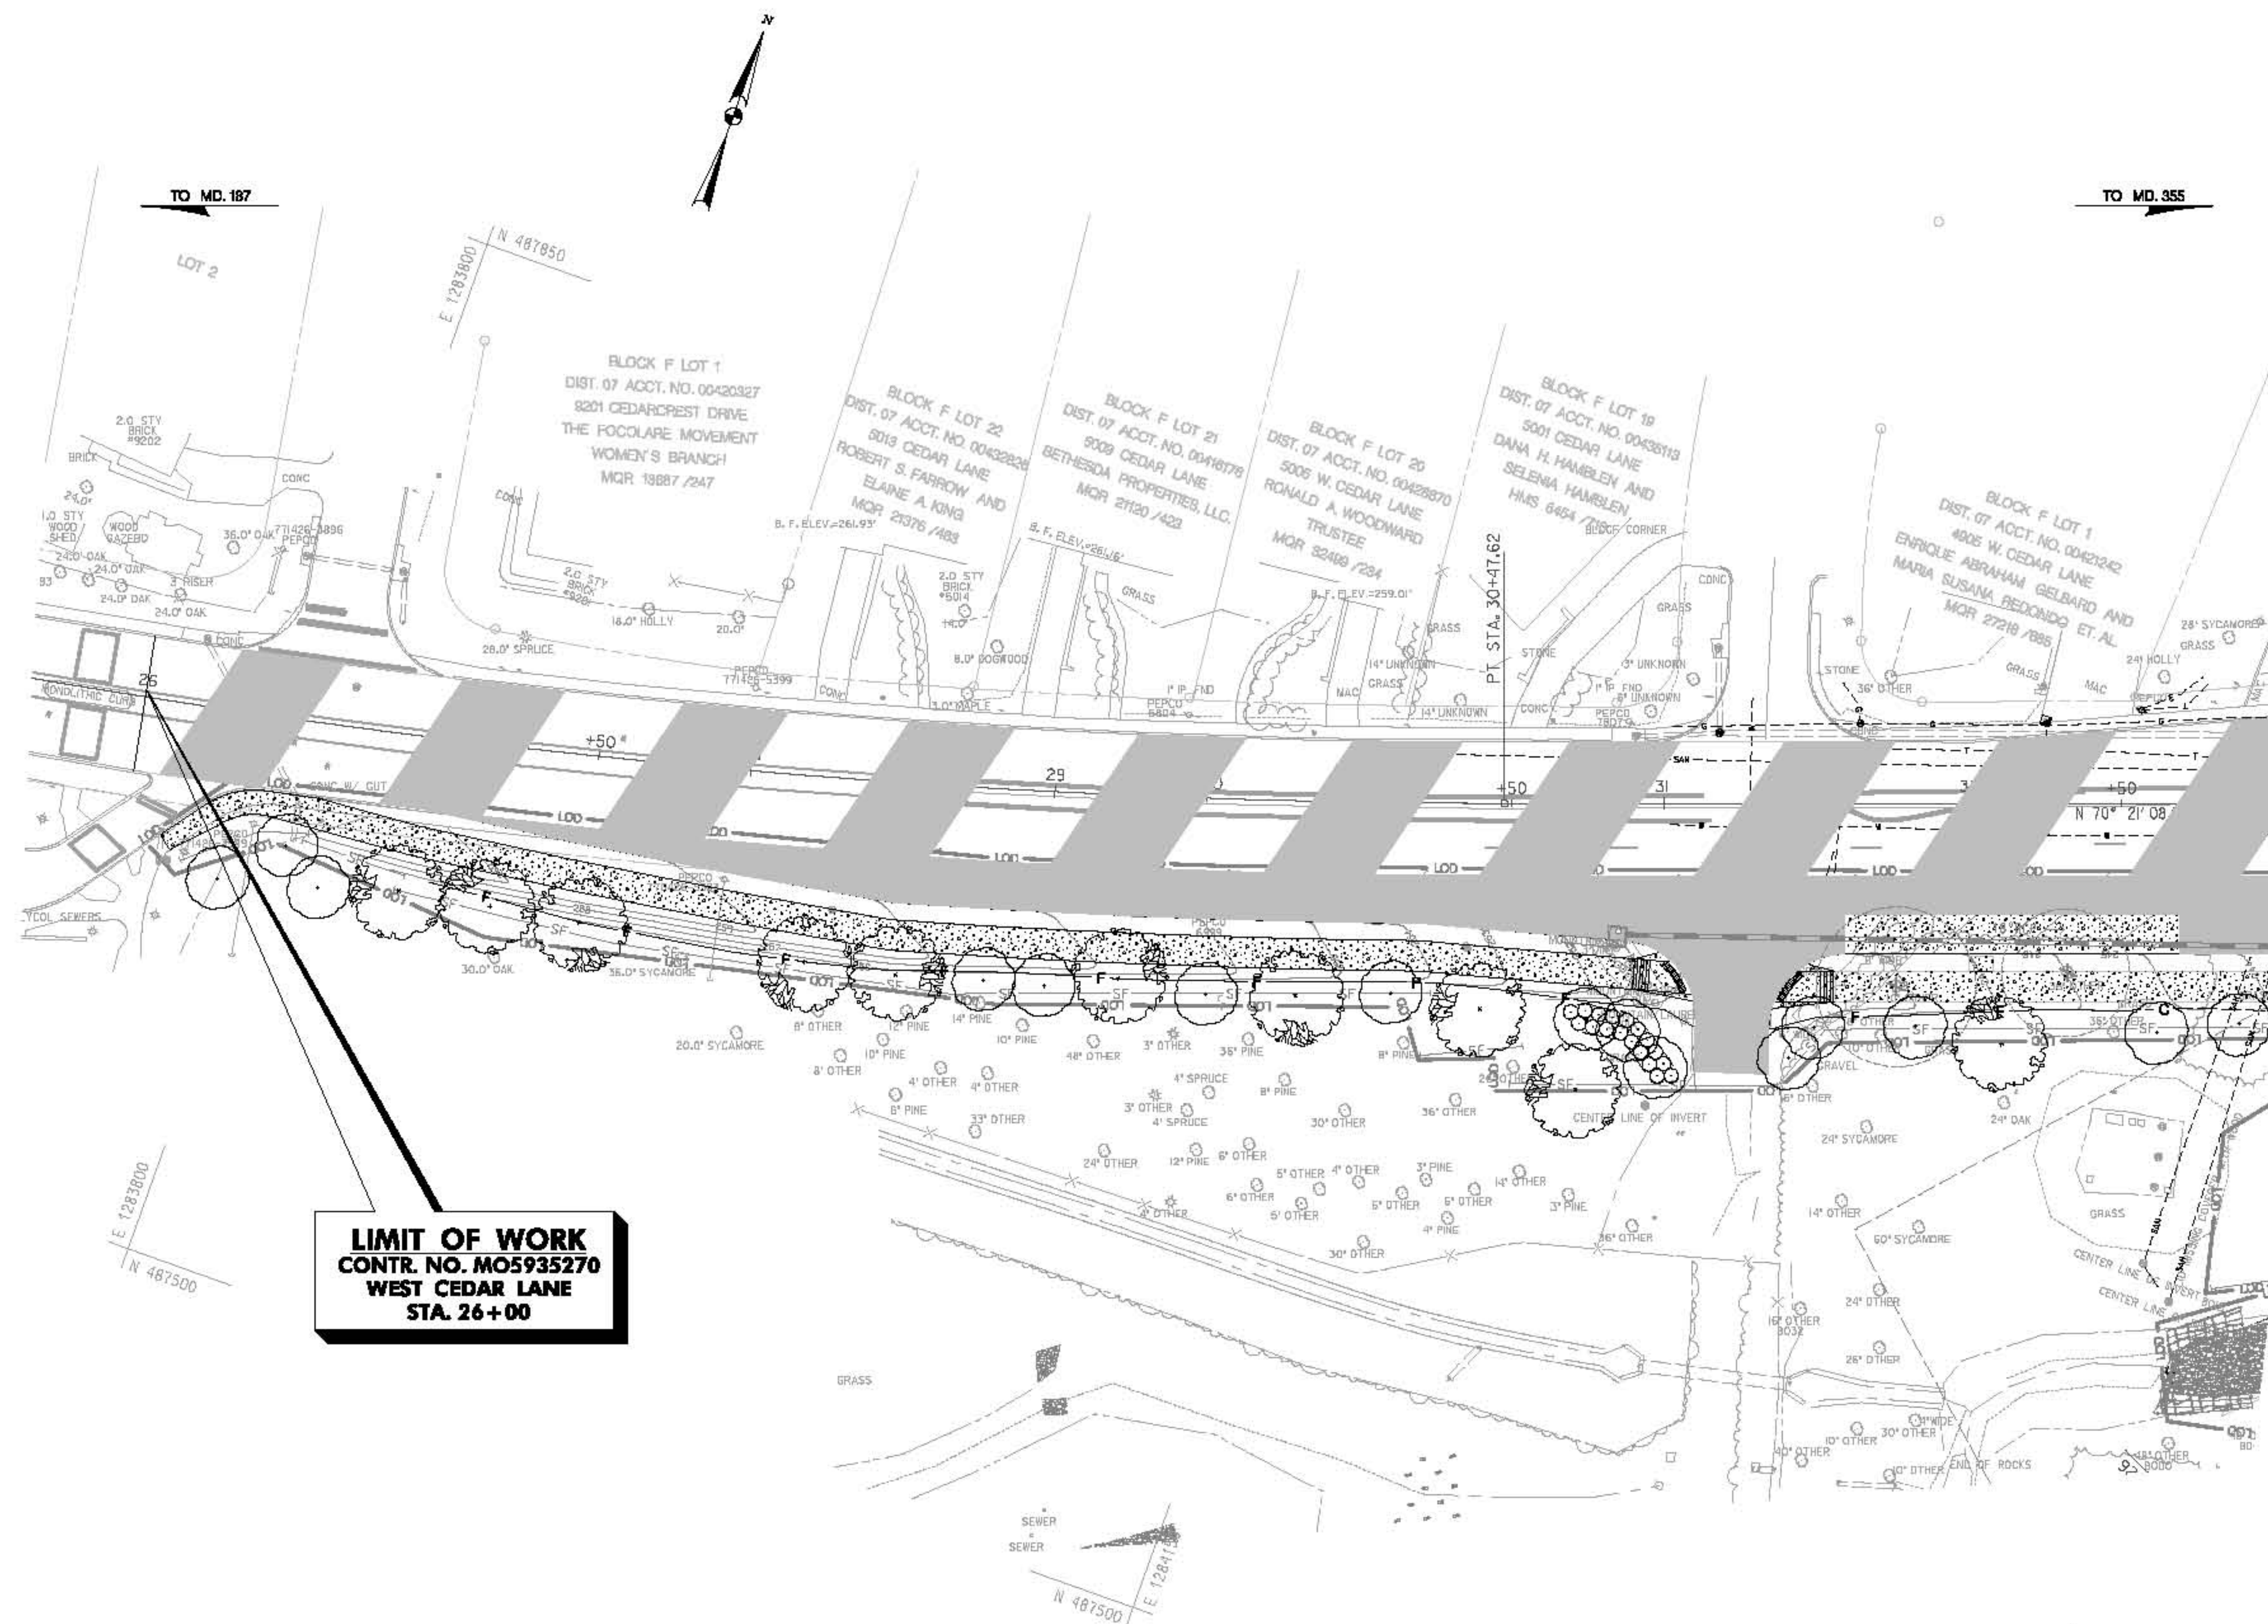

LIMIT OF WORK
CONTR. NO. MO5935270
WEST CEDAR LANE
STA. 26+00


MATCH LINE STA 33+00 SEE SHEET LD-03

SHA		STATE OF MARYLAND DEPARTMENT OF TRANSPORTATION STATE HIGHWAY ADMINISTRATION LANDSCAPE ARCHITECTURE DIVISION	
		BRAC INTERSECTION IMPROVEMENTS MD 366 & CEDAR LANE	
REVISIONS		LANDSCAPE PLAN	
		SCALE _____ ADVERTISED DATE _____ CONTRACT NO. <u>MO5935270</u>	
		DESIGNED BY <u>CSD</u> COUNTY <u>MONTGOMERY</u>	
		DRAWN BY <u>CSD</u> LOGMILE _____	
		CHECKED BY <u>JRP</u>	
		F.A.P. NO. <u>SEE TITLE SHEET</u>	
		DRAWING NO. LD-05 OF 09 SHEET NO. <u>96</u> OF <u>140</u>	

THIS SHEET FOR PLANTING PURPOSES ONLY


PLOTTED: Monday, April 06, 2020 AT 10:01 AM
FILE: c:\pwworkspace\cdillon5\project\LD-05\LD-05.dwg

BY: CDillon5

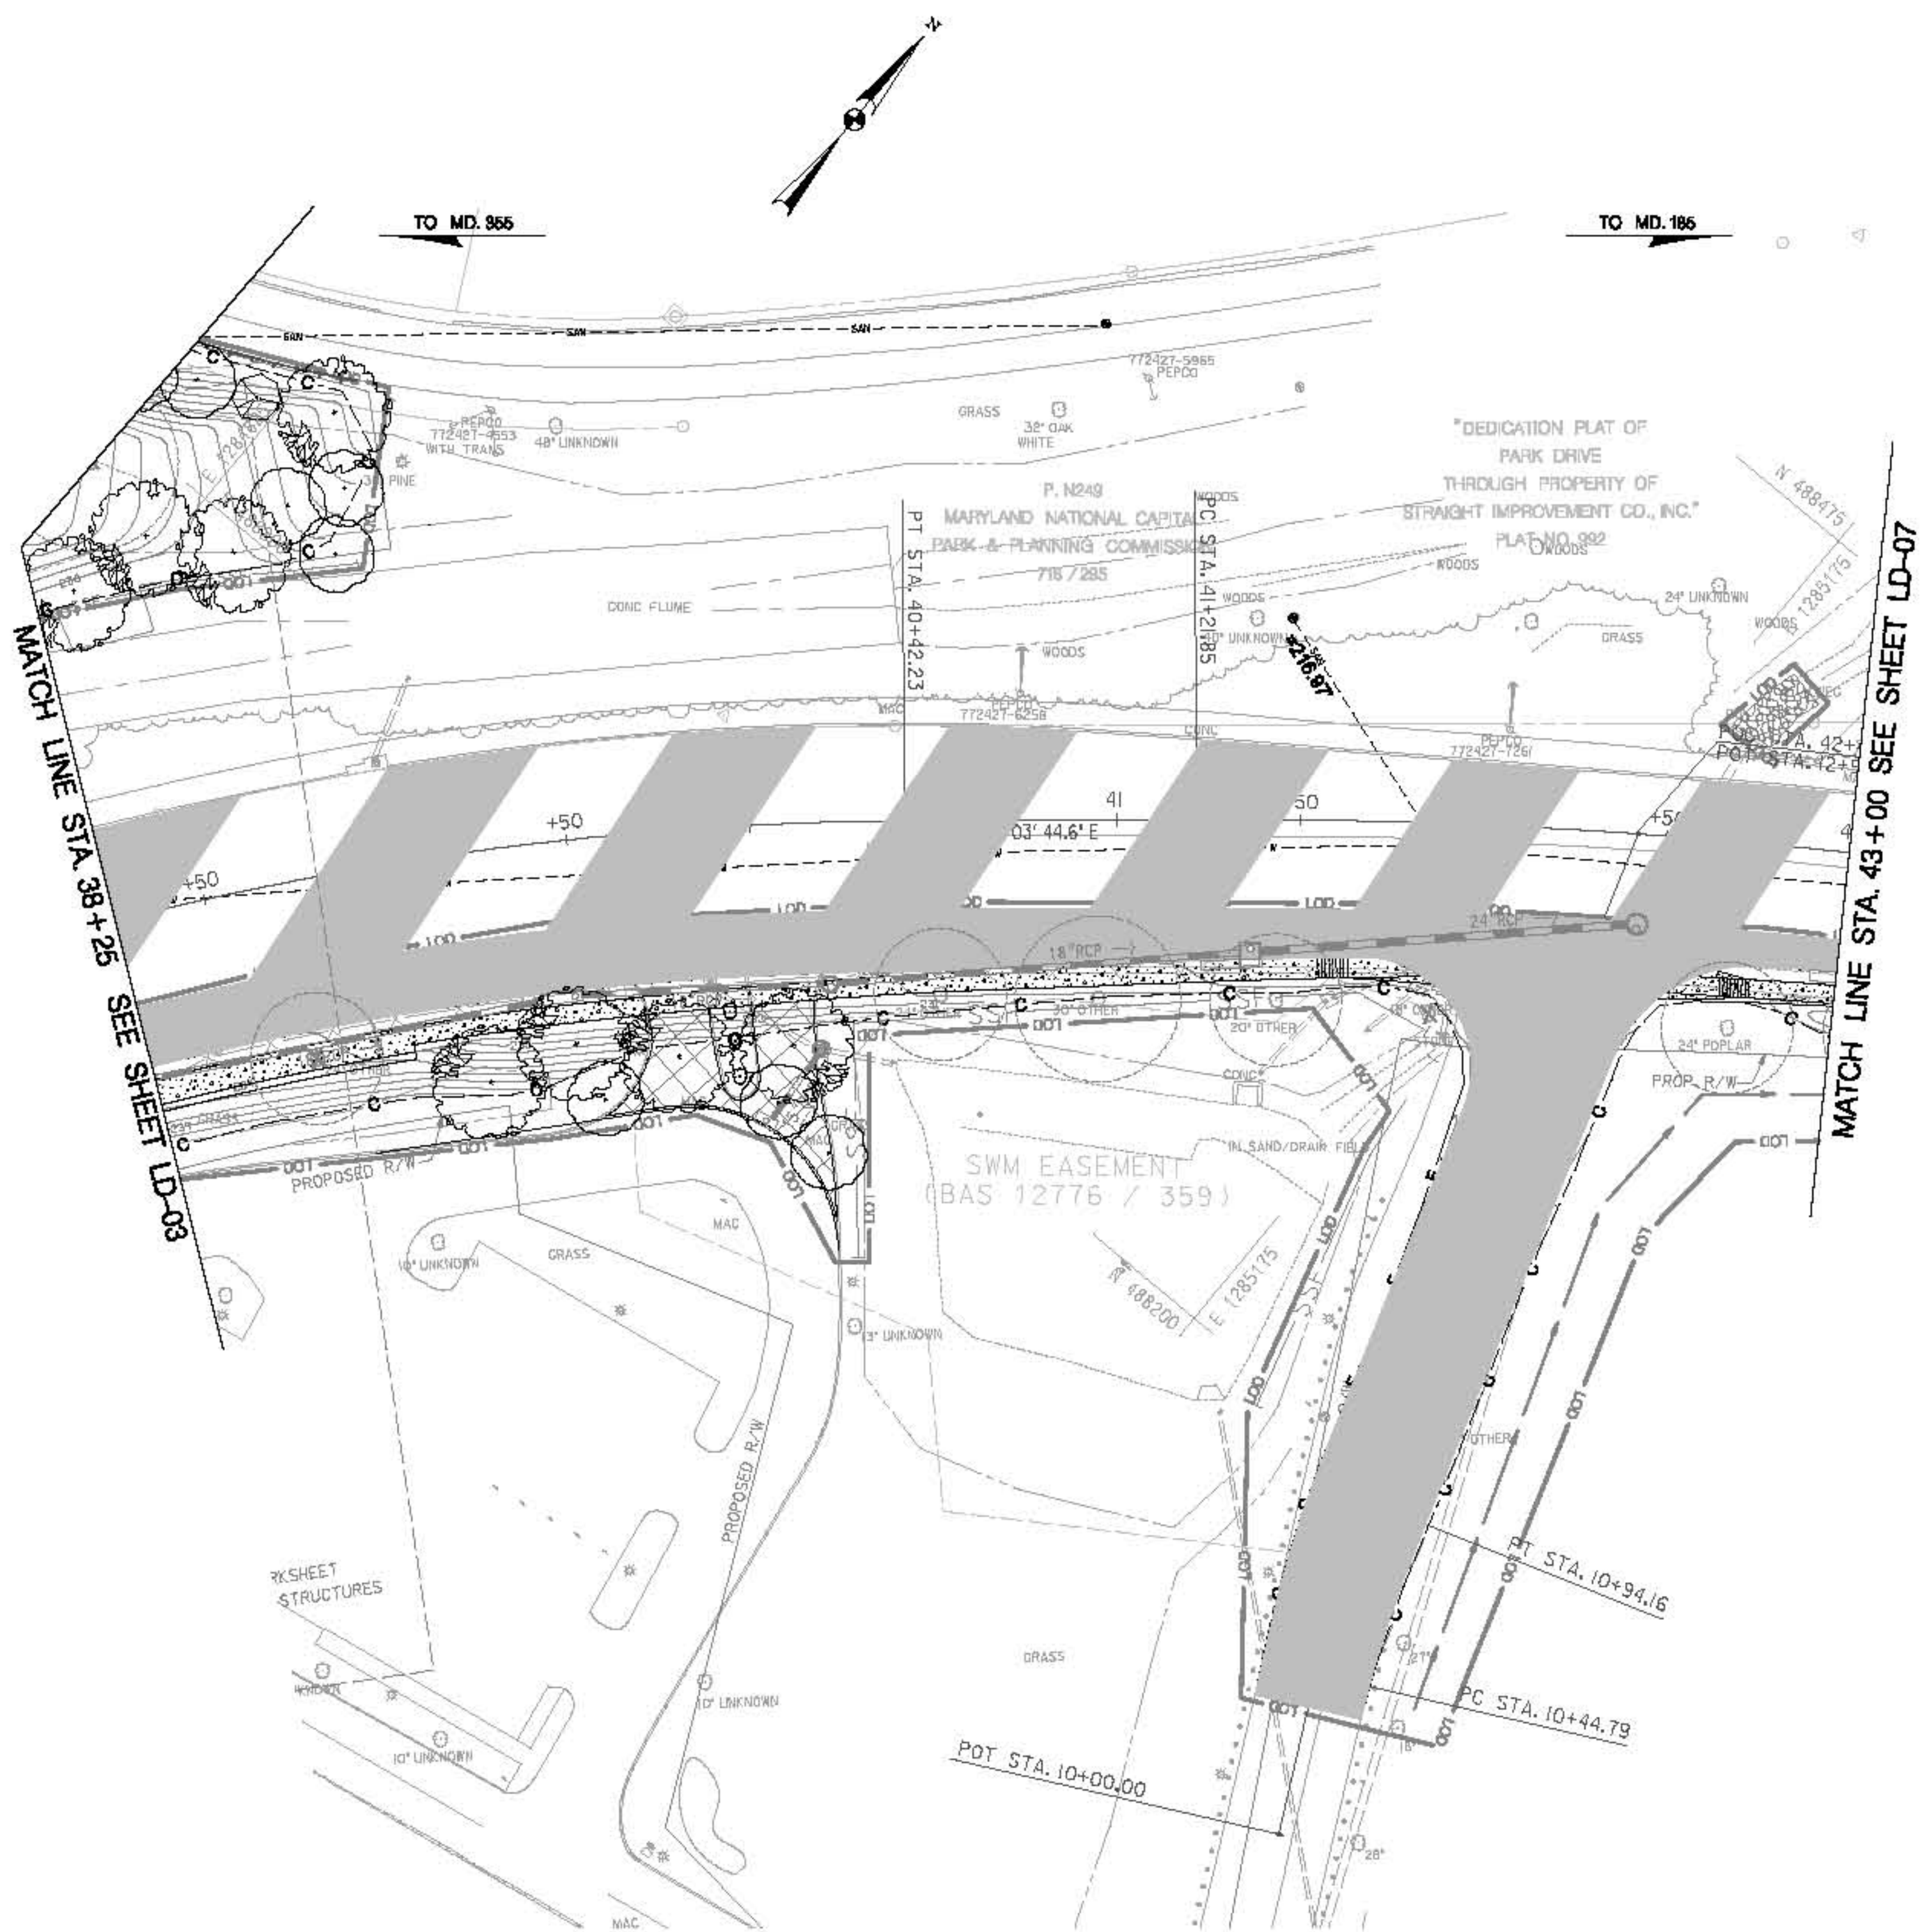

THIS SHEET FOR PLANTING PURPOSES ONLY

	 STATE OF MARYLAND DEPARTMENT OF TRANSPORTATION STATE HIGHWAY ADMINISTRATION LANDSCAPE ARCHITECTURE DIVISION BRAC INTERSECTION IMPROVEMENTS MD 366 & CEDAR LANE	
	REVISIONS LANDSCAPE PLAN	
	SCALE <u>1</u> ADVERTISED DATE _____ CONTRACT NO. <u>MC669270</u> DESIGNED BY <u>CSD</u> COUNTY <u>MONTGOMERY</u> DRAWN BY <u>CSD</u> LOGMILE _____ CHECKED BY <u>JRP</u> F.A.P. NO. <u>SEE TITLE SHEET</u>	
	DRAWING NO. LD-06 OF 09	SHEET NO. 99 OF 140

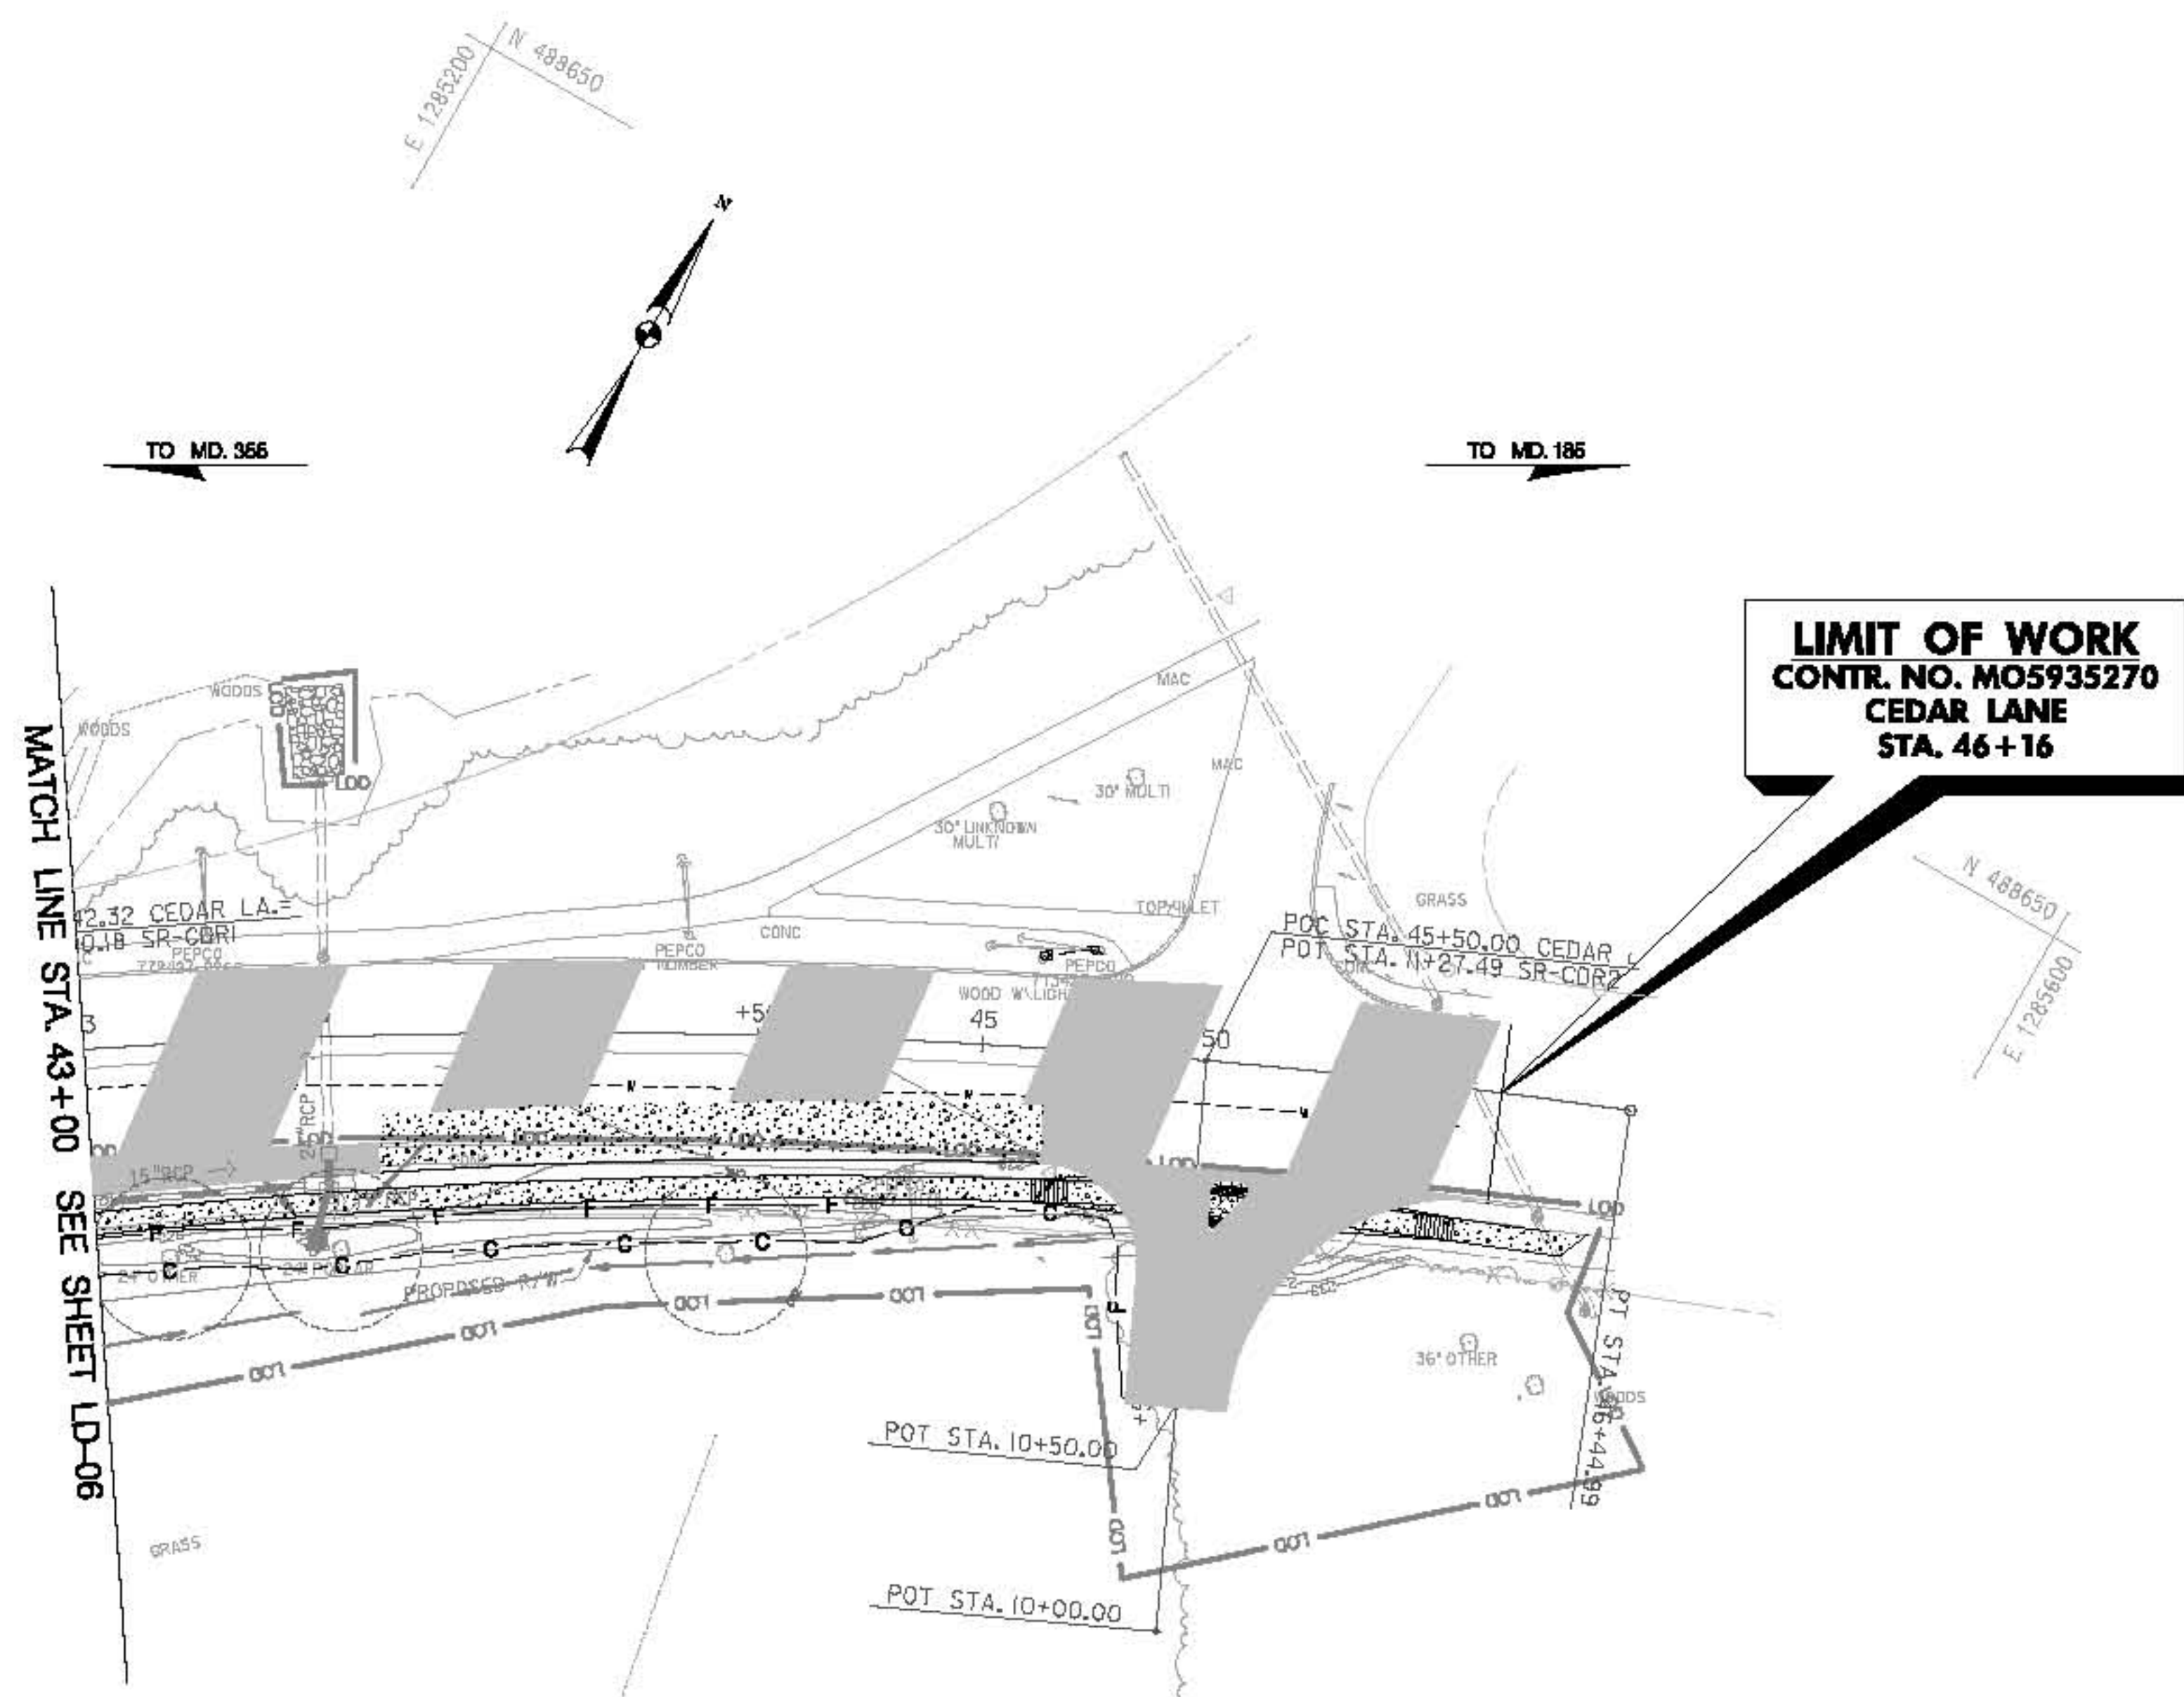

THIS SHEET FOR PLANTING PURPOSES ONLY

	STATE OF MARYLAND DEPARTMENT OF TRANSPORTATION STATE HIGHWAY ADMINISTRATION LANDSCAPE ARCHITECTURE DIVISION	
	BRAC INTERSECTION IMPROVEMENTS MD 365 & CEDAR LANE	
	REVISIONS	LANDSCAPE PLAN
	SCALE _____ ADVERTISED DATE _____ CONTRACT NO. <u>MD6856270</u> DESIGNED BY _____ CSD _____ COUNTY <u>MONTGOMERY</u> DRAWN BY _____ CSD _____ LOGMILE _____ CHECKED BY _____ JRP _____ F.A.P. NO. <u>SEE TITLE SHEET</u>	
	DRAWING NO. LD-07 OF 09	SHEET NO. 100 OF 140
PLOTTED: Thursday, April 01, 2010 AT 01:26 PM FILE: s:\projects\mdot\brac\p0127195\pLD-7007_MDI666CL.dgn		