

TYPICAL STOREFRONT ELEVATION

Not to scale



**Exhibit 19
S-847-B Major Modification**

2023 UNIVERSAL SIGN FAMILY

Stratus™

stratusunlimited.com

8959 Tyler Boulevard
Mentor, Ohio 44060

888.503.1569

CLIENT: 

ADDRESS: 2023 Universal Sign Family

PAGE NO.: 3

ORDER NUMBER: 000000

SITE NUMBER: n/a

ELECTRONIC FILE NAME: K:\ACCOUNTS\Wawa\SIGN STANDARDS\2023 Mid Atlantic Sign Family - DO NOT USE\Wawa_2023 Universal Sign Family R1.cdr

PROJECT NUMBER: n/a

PROJECT MANAGER: PHIL LUBIN

Rev #	Req #	Date/Artist	Description	Rev #	Req #	Date/Artist	Description
Original	420683	5/11/23 Viv					
Rev 1	435923	06/29/23 KW	Revised art				


PRINTS ARE THE EXCLUSIVE PROPERTY OF STRATUS. THIS MATERIAL SHALL NOT BE USED, DUPLICATED, OR OTHERWISE REPRODUCED WITHOUT THE PRIOR WRITTEN CONSENT OF STRATUS.

D/F ILLUMINATED PYLON

P-100 / 36 inch / 2 product

Scale: 1/4"=1'-0"

106.4 square feet

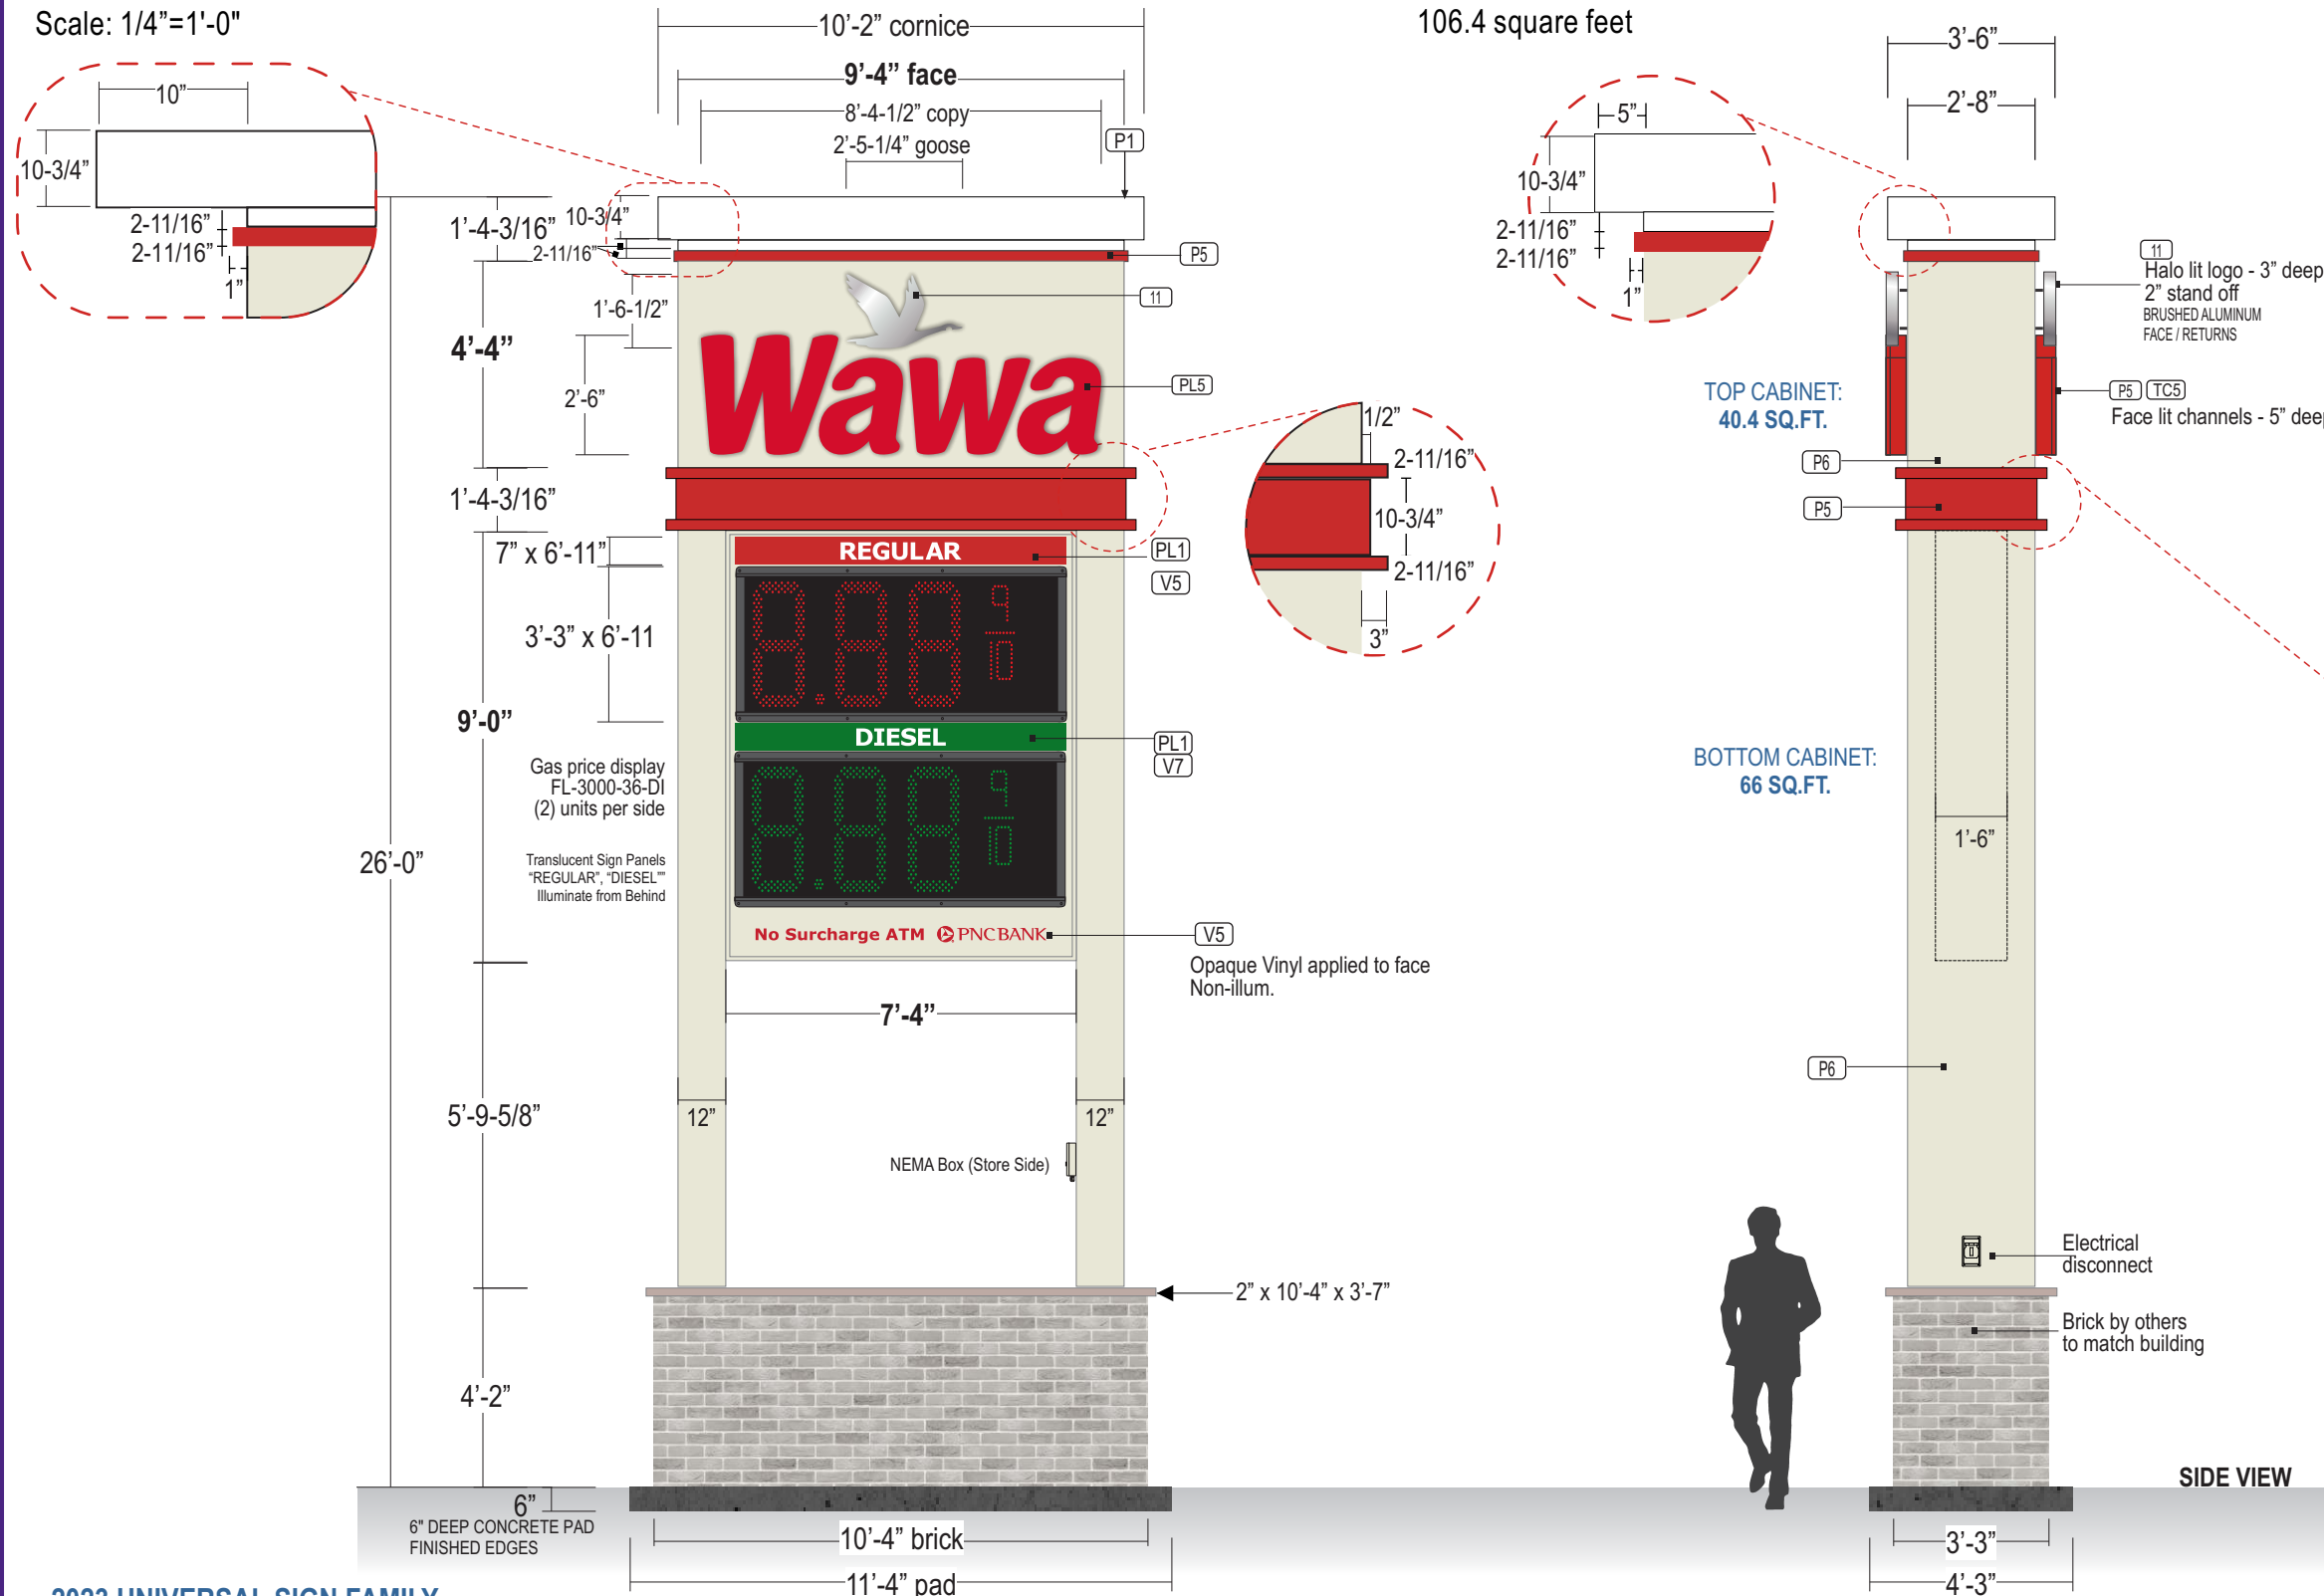

COLOR PALETTE			
	CABINET: P6 RAL Oyster White		RETURNS / CAPS: P5 Pantone 186 C Red
	LOGO: 11 #12 Brushed Alum. Metal finish		FACES: PL5 2793 Red acrylic
	CORNICE: P1 White - smooth satin		TRIMCAP: TC5 Jewelite Red
	FACES: PL1 7328 White		REGULAR: V5 3M 3630-33 Regal Red
	DIESEL: V7 3M 3630-156 Vivid Green		SURCHARGE: V5 3M 7725-283 Perfect Match Red opaque

All paint finishes to be satin unless otherwise noted

2023 UNIVERSAL SIGN FAMILY



stratusunlimited.com
8959 Tyler Boulevard
Mentor, Ohio 44060
888.503.1569

CLIENT:

ADDRESS: 2023 Universal Sign Family

PAGE NO.: 26

ORDER NUMBER: 000000

SITE NUMBER: n/a

ELECTRONIC FILE NAME: K:\ACCOUNTS\Wawa\SIGN STANDARDS\2023 Mid Atlantic Sign Family - DO NOT USE\Wawa_2023 Universal Sign Family R1.cdr

PROJECT NUMBER: n/a

PROJECT MANAGER: PHIL LUBIN

Rev #	Req #	Date/Artist	Description	Rev #	Req #	Date/Artist	Description
Original	420683	5/11/23 Viv					
Rev 1	435923	06/29/23 KW	Corrected PMS 186 C Red				



PRINTS ARE THE EXCLUSIVE PROPERTY OF STRATUS. THIS MATERIAL SHALL NOT BE USED, DUPLICATED, OR OTHERWISE REPRODUCED WITHOUT THE PRIOR WRITTEN CONSENT OF STRATUS.

CANOPY SIGNAGE: Non-Illuminated Pump Spanner - Stacked Pumps

2'-3/8" x 19'-8"


Scale: 3/8"=1'-0"

7.5 square feet of copy

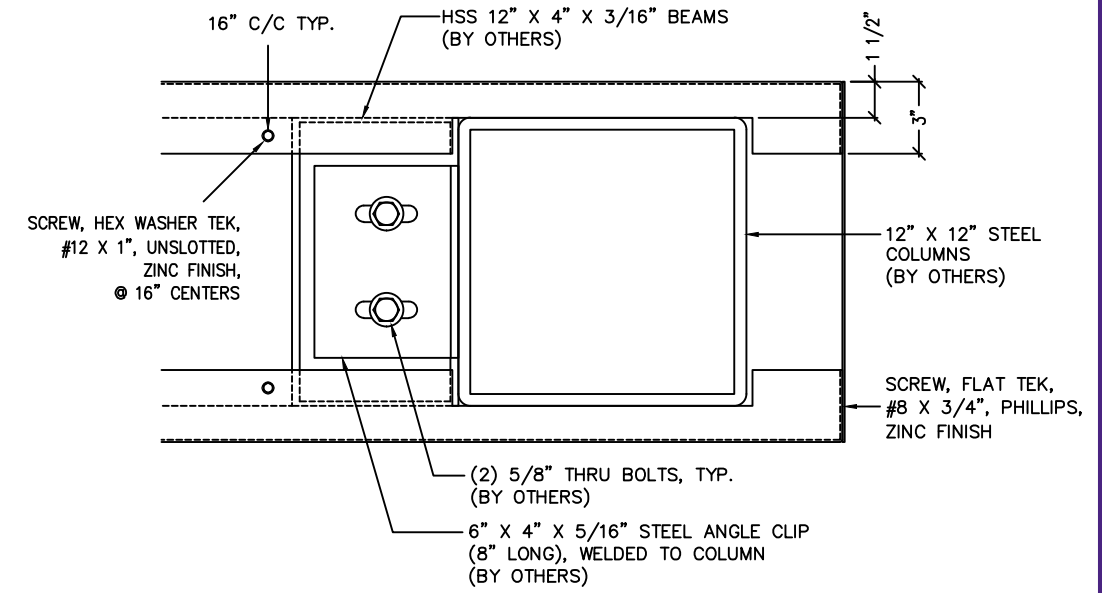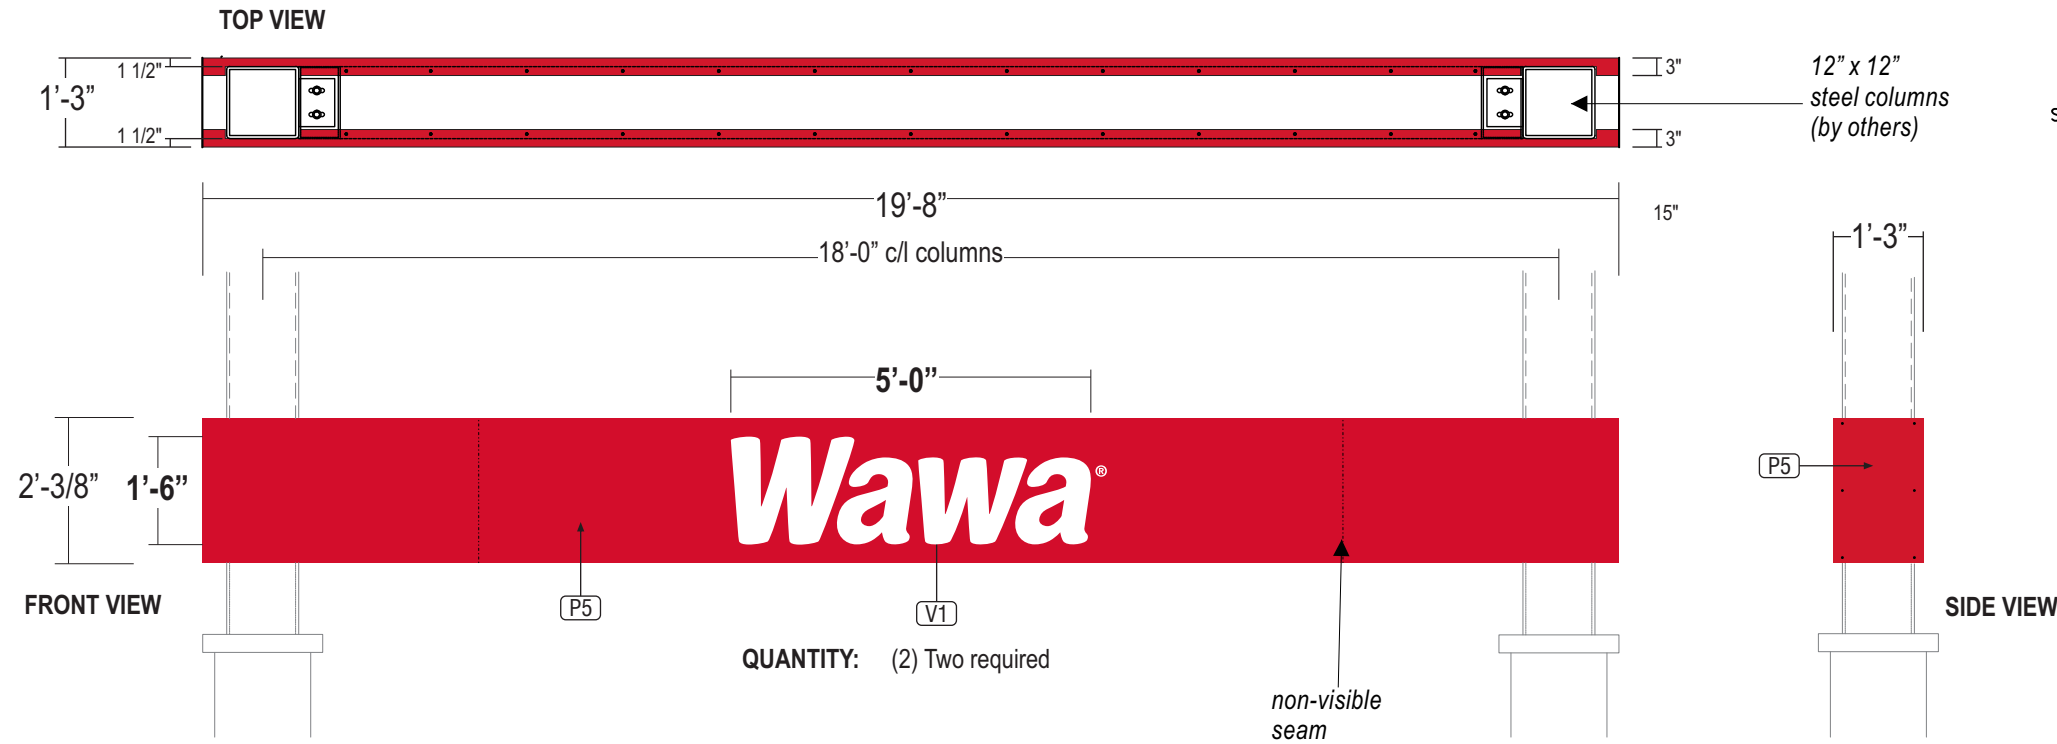

DETAIL @ TOP VIEW

SCALE: 1 1/2"=1'-0"

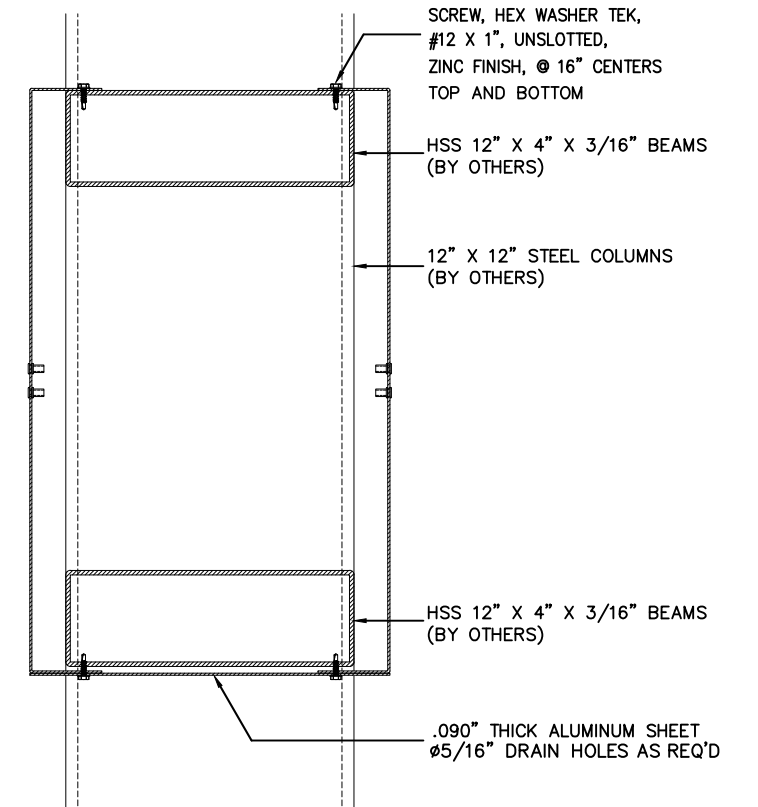

SECTION @ SPANNER SIGN

SCALE: 1 1/2"=1'-0"



CANOPY ELEVATION (STACKED PUMPS)

not to scale

COLOR PALETTE



BACKER: P5
Pantone 186 C Red



COPY: V1
3M 7725-10 White

All paint finishes to be satin unless otherwise noted

AREA/WEIGHT

SIGN SQUARE FOOTAGE:
39.3 sq. ft.
ESTIMATED SIGN WEIGHT:
170 Lb. (HEADER)

TOLERANCE: ± 1/16" ON ALL DIMENSIONS

DESIGN LOADS:
170 MPH WIND LOAD
RISK CATEGORY II, EXPOSURE C.
FLORIDA BUILDING CODE 6TH EDITION (2017)

2023 UNIVERSAL SIGN FAMILY

Stratus™

stratusunlimited.com

8959 Tyler Boulevard
Mentor, Ohio 44060

888.503.1569

CLIENT:



ADDRESS:

2023 Universal Sign Family

PAGE NO.:

49

ORDER NUMBER:

000000

SITE NUMBER:

n/a

ELECTRONIC FILE NAME:

K:\ACCOUNTS\Wawa\SIGN STANDARDS\2023 Mid Atlantic Sign Family - DO NOT USE!
Wawa_2023 Universal Sign Family R1.cdr

PROJECT NUMBER:

n/a

PROJECT MANAGER:

PHIL LUBIN

Rev #	Req #	Date/Artist	Description	Rev #	Req #	Date/Artist	Description
Original	420683	5/11/23 Viv					
Rev 1	435923	06/29/23 KW	Corrected PMS 186 C Red				

PRINTS ARE THE EXCLUSIVE PROPERTY OF STRATUS. THIS MATERIAL SHALL NOT BE USED, DUPLICATED, OR OTHERWISE REPRODUCED WITHOUT THE PRIOR WRITTEN CONSENT OF STRATUS.