


LINE	BEARING	DISTANCE
L1	N 81° 17' 30" E	18.50'
L2	N 81° 17' 30" E	18.50'
  

CURVE	RADIUS	ARC LENGTH	CHORD LENGTH	CHORD BEARING	DELTA ANGLE
C1	100.00'	100.00'	100.00'	N 81° 17' 30" E	180.00°
C2	100.00'	100.00'	100.00'	N 81° 17' 30" E	180.00°
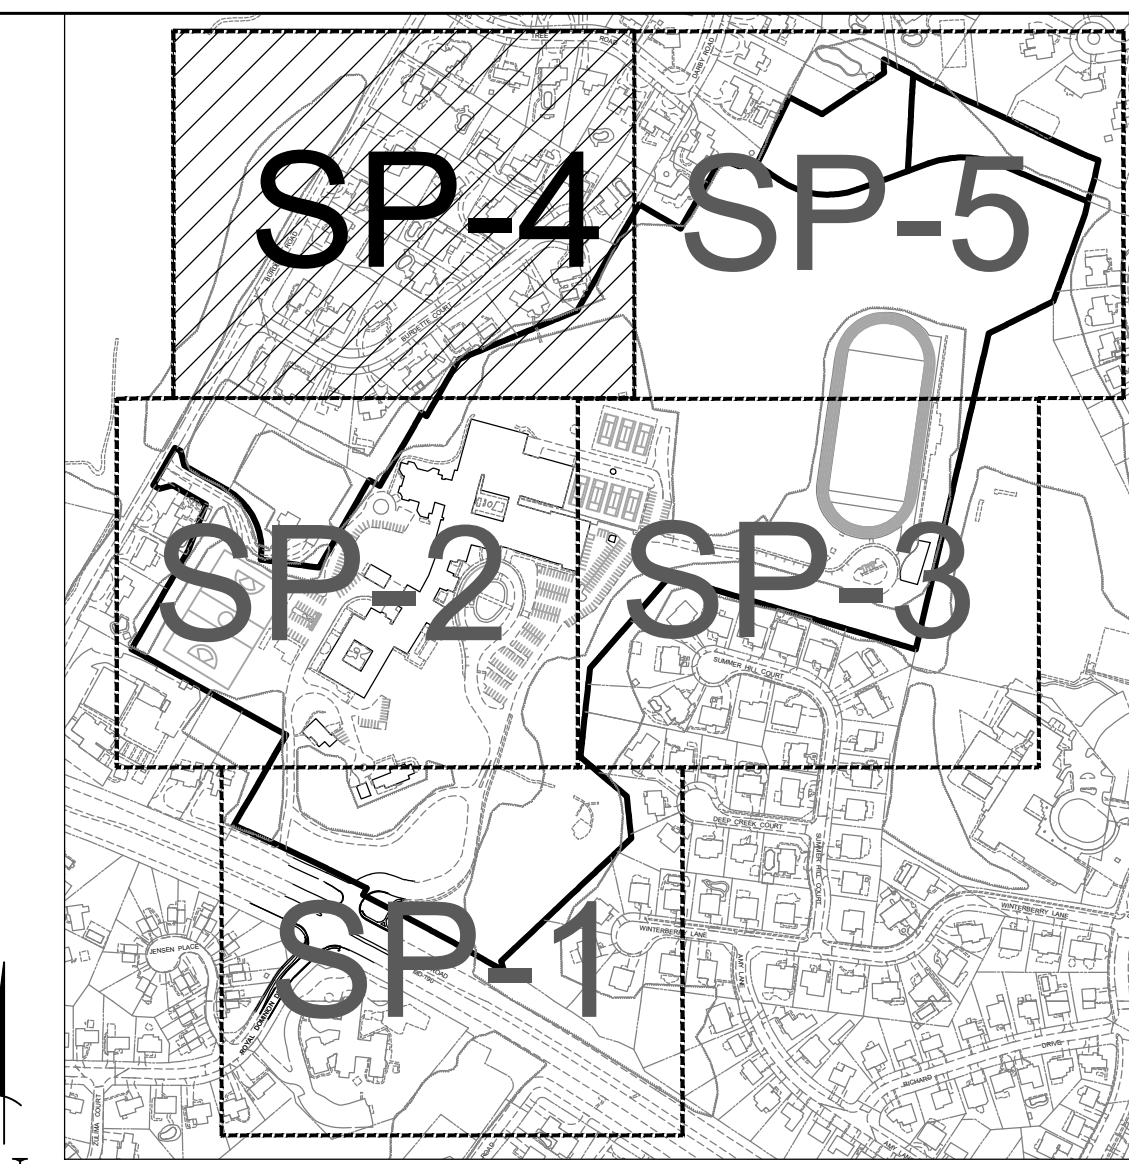

**DRAWING KEY**

- LEGEND**
- PROPERTY LINE (SITE)
  - PROPERTY LINE (ADJACENT)
  - FLOODPLAIN (PLAT 17150)
  - FLOODPLAIN BUILDING RESTRICTION LINE
  - CATEGORY I CONSERVATION EASEMENT (B.47299 P.25)
  - CONTOUR
  - TREE CANOPY
  - ZONING BOUNDARY
  - LIGHT POLE
  - FENCE

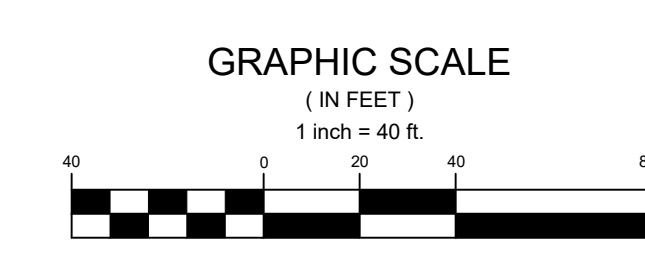

TAX MAP GNS3 WSSC 210RW07

PLAT 24741  
7TH ELECTION DISTRICT  
MONTGOMERY COUNTY  
MARYLAND

**PARCEL 4  
BURNING TREE VALLEY  
HOLTON-ARMS SCHOOL &  
PARCELS 1 & 2  
B.15417 P.146**

PROJ. MGR PGL  
DRAWN BY PGL  
SCALE 1"= 150'  
DATE 03.31.2026

**EXISTING CONDITIONS  
SITE PLAN**

**SP1.04**  
PROJECT NO. 05.133.21  
SHEET NO. 4 OF 5