




STORMWATER RETROFIT PROJECTS SENECA PARK POND

McCormick
Engineers & Planners
Since 1946 Taylor

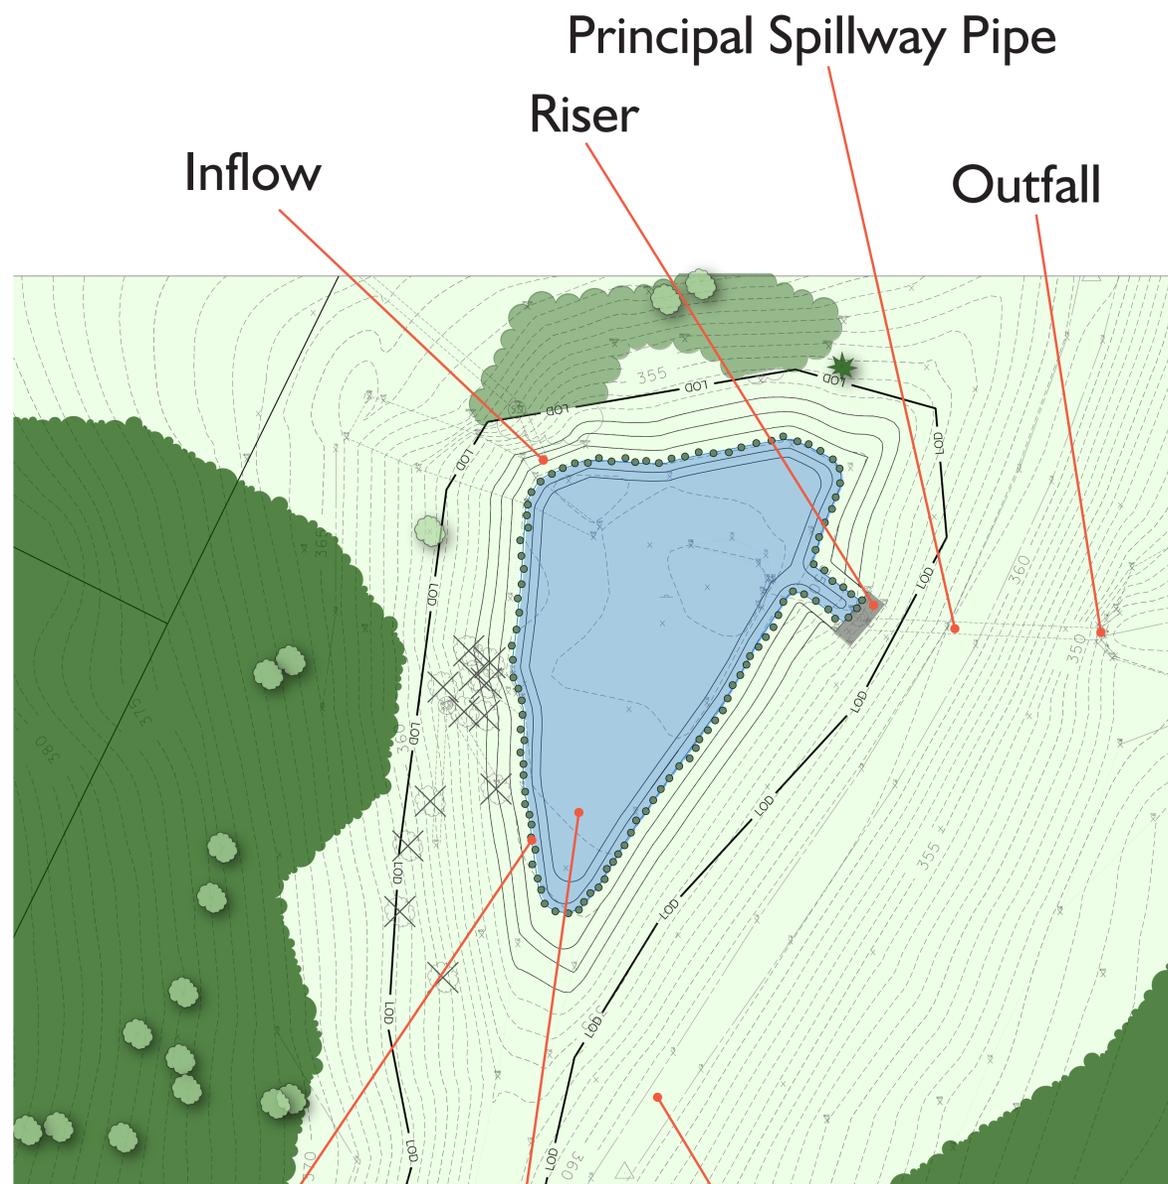


Aquatic Vegetation

Permanent Pool

Dam Embankment

0 20' 40'
X Trees to be Removed

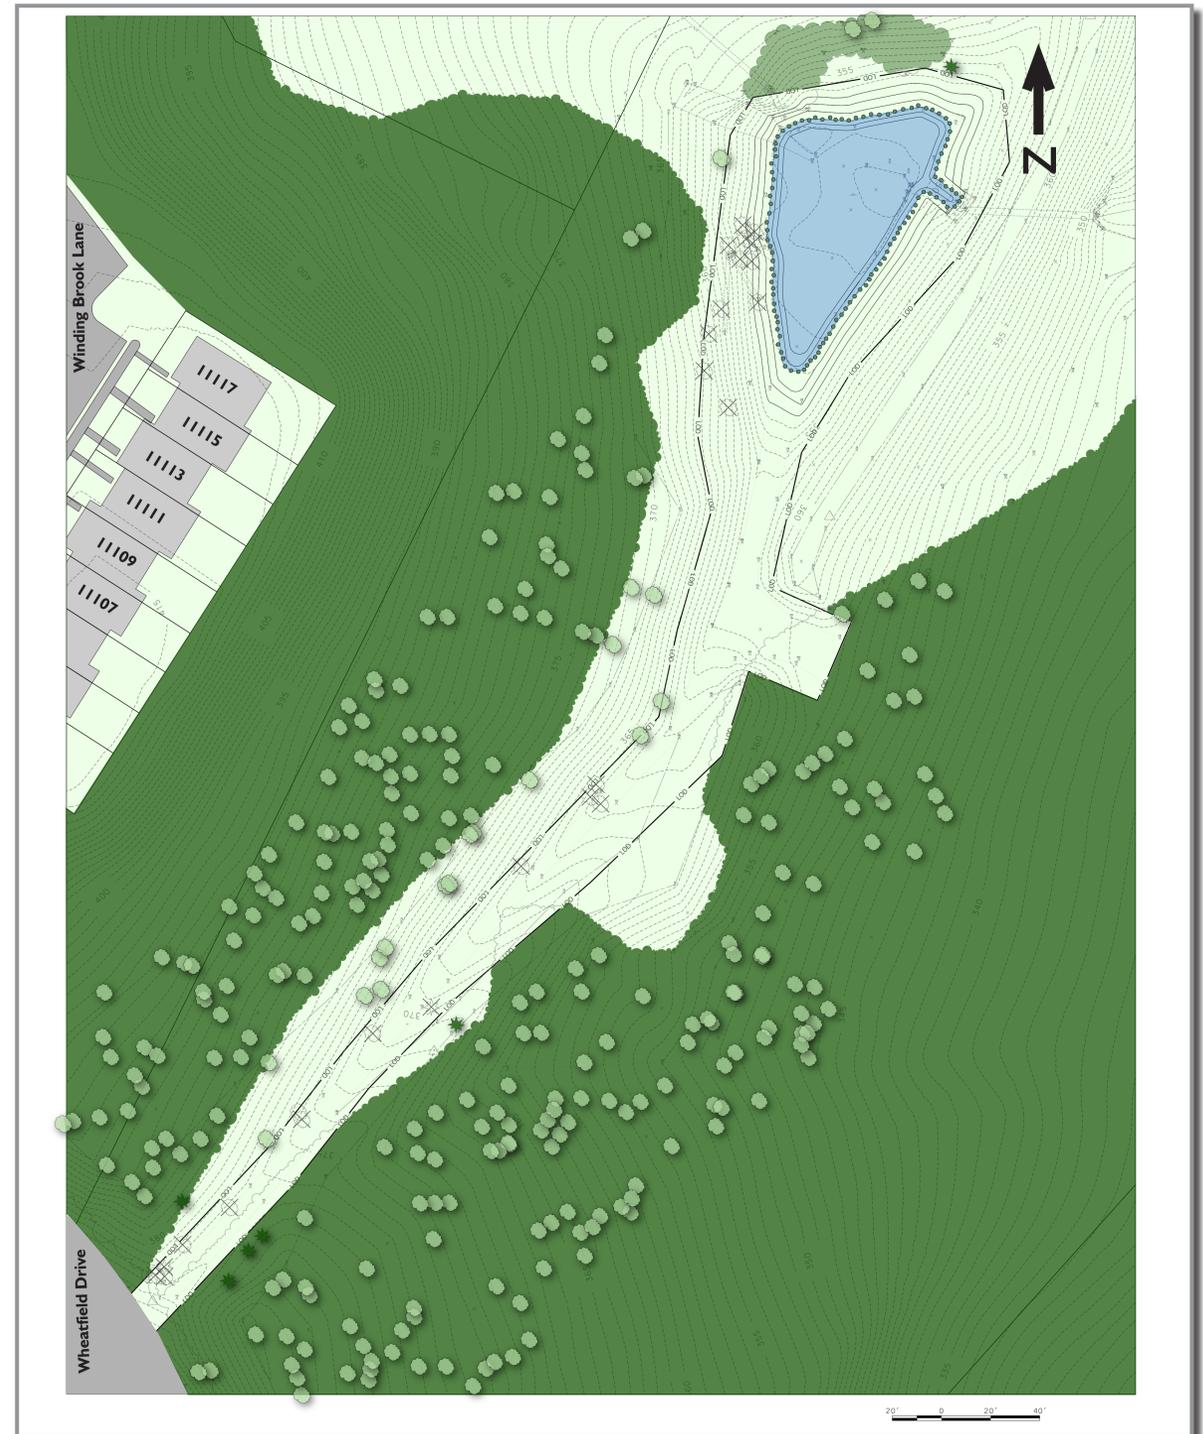

Construction Access Map




STORMWATER RETROFIT PROJECTS

SENECA PARK POND

McCormick
Engineers & Planners
Since 1946 Taylor

Pond Cross Section

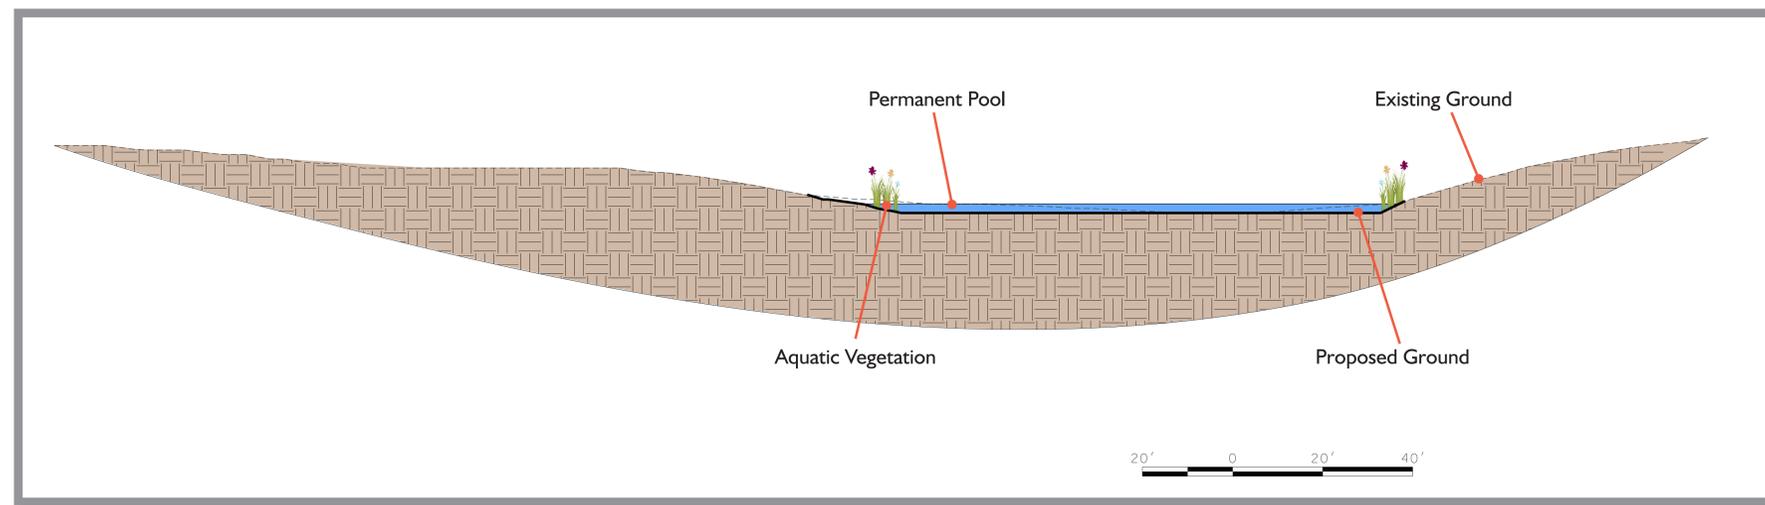

Pipe Profile

