


Wednesday, July 15, 2015 AT 10:24 AM
 U:\202601\401\007 BPPA Improvements\700 CADD\702 Civil\Silver Spring CBD\July Meeting\PHD_001.dgn

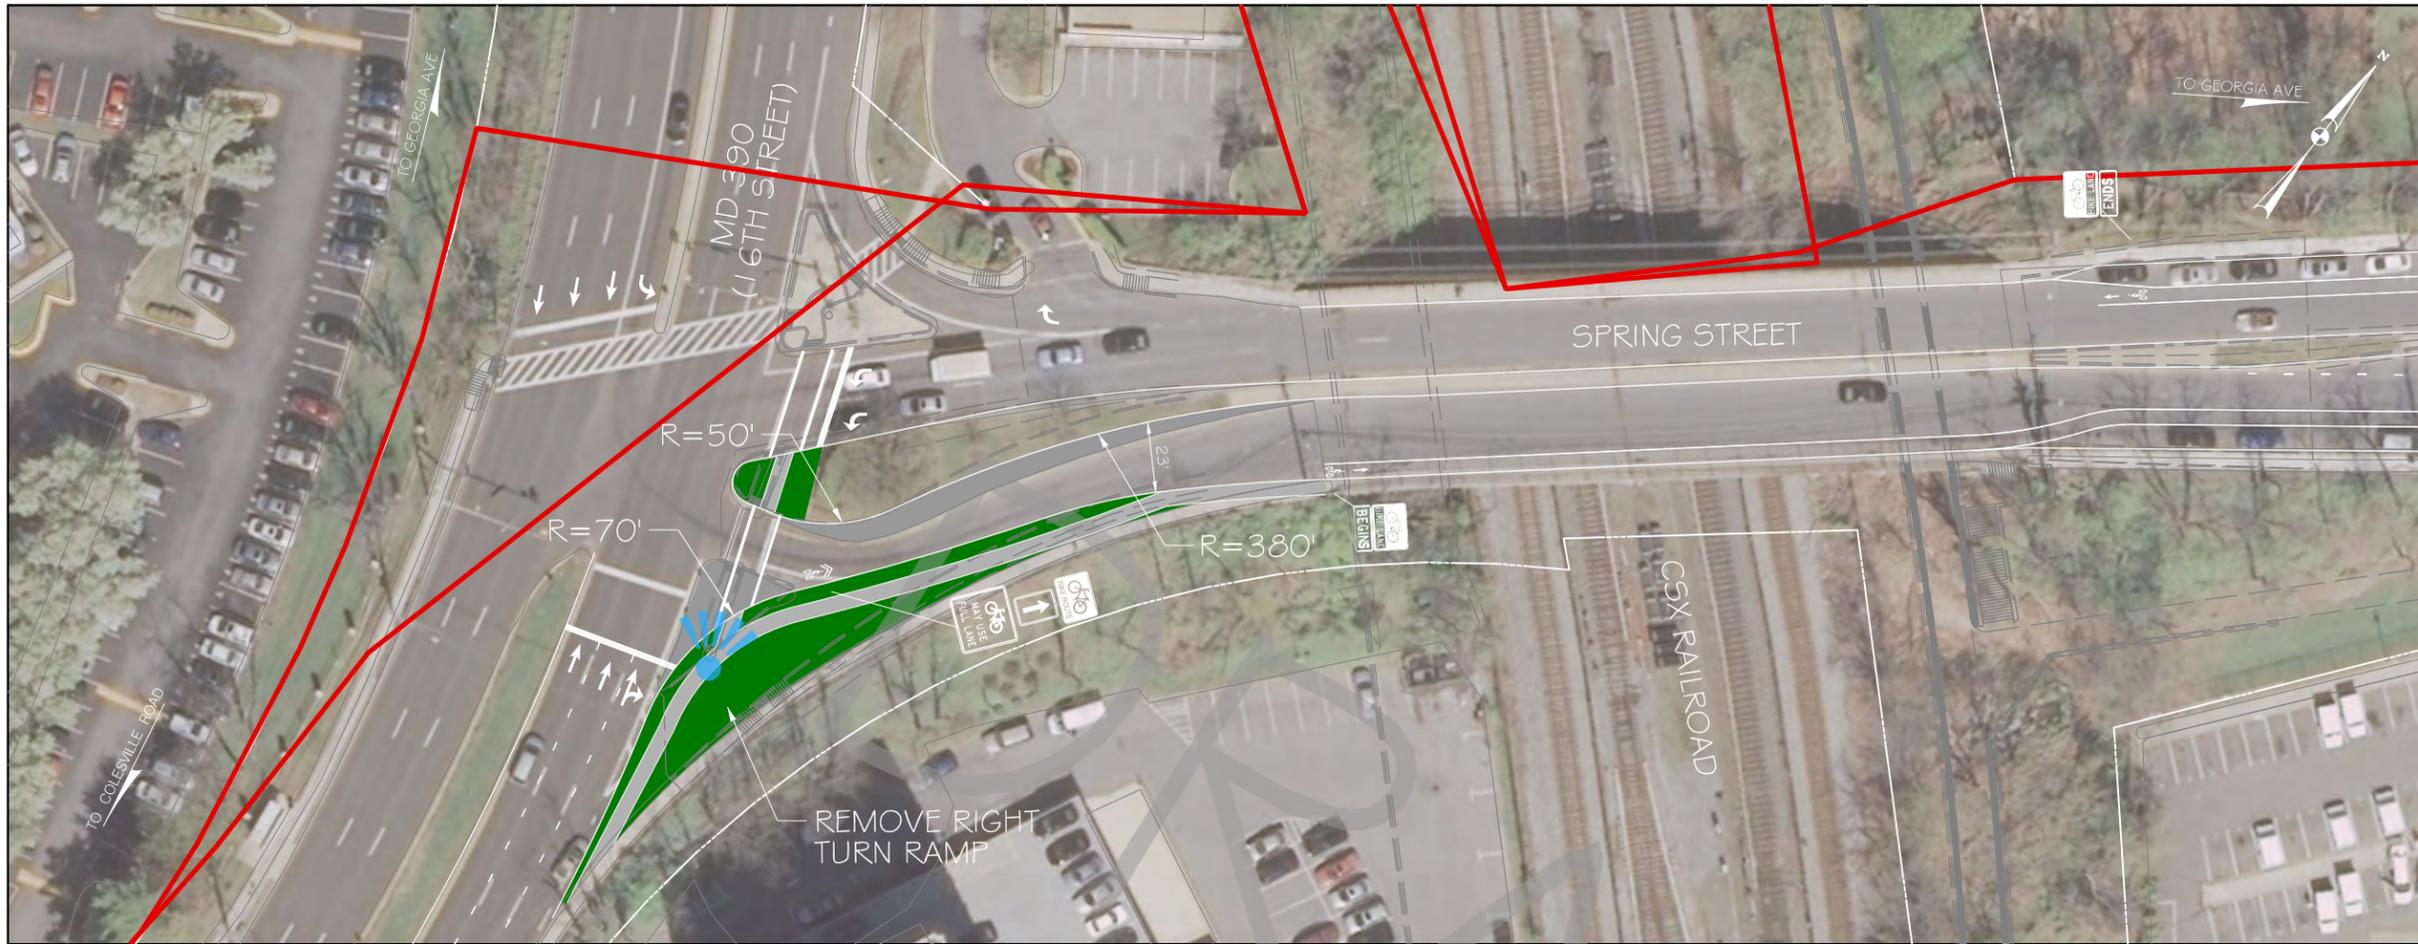


MATCH LINE - SEE SHEET 02

LEGEND

- PR. GROUND COVER / SWM FEATURE
- PR. DRIVEWAY APRON / TRUCK APRON
- PR. BICYCLE PAINT
- CONCRETE REMOVAL
- EXISTING RIGHT-OF-WAY LINE
- BICYCLE AND PEDESTRIAN AREA BOUNDARY
- PR. WORK BY OTHERS
- ☀ PHOTO VIEWSHED

30' 0 30' 60'
 SCALE: 1"=60'

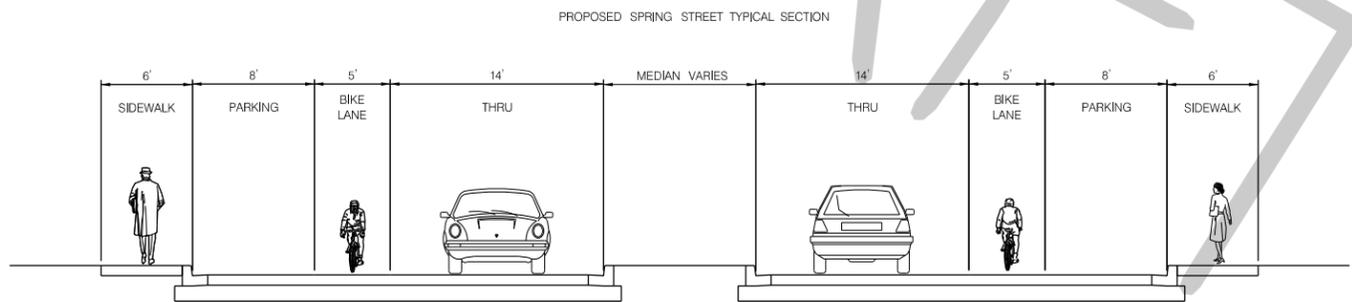

Stantec
 6110 FROST PLACE,
 LAUREL, MARYLAND 20707
 (301) 982-2800
 www.stantec.com



BICYCLE AND PEDESTRIAN
 PRIORITY AREAS
 SILVER SPRING CBD

SCALE : AS SHOWN DATE : 07/16/2015
 Project No. : _____ SHEET 01 of 18

Wednesday, July 15, 2015 AT 10:24 AM
 U:\202601\401\007 BPPA Improvements\700 CADD\702 Civil\Silver Spring CBD\July Meeting\PHD_002.dgn

MATCH LINE - SEE SHEET 02





MATCH LINE - SEE SHEET 03

MATCH LINE - SEE SHEET 08

LEGEND

- PR. GROUND COVER / SWM FEATURE
- PR. DRIVEWAY APRON / TRUCK APRON
- PR. BICYCLE PAINT
- CONCRETE REMOVAL
- EXISTING RIGHT-OF-WAY LINE
- BICYCLE AND PEDESTRIAN AREA BOUNDARY
- PR. WORK BY OTHERS
- PHOTO VIEWSHED

30' 0 30' 60'
 SCALE: 1"=60'

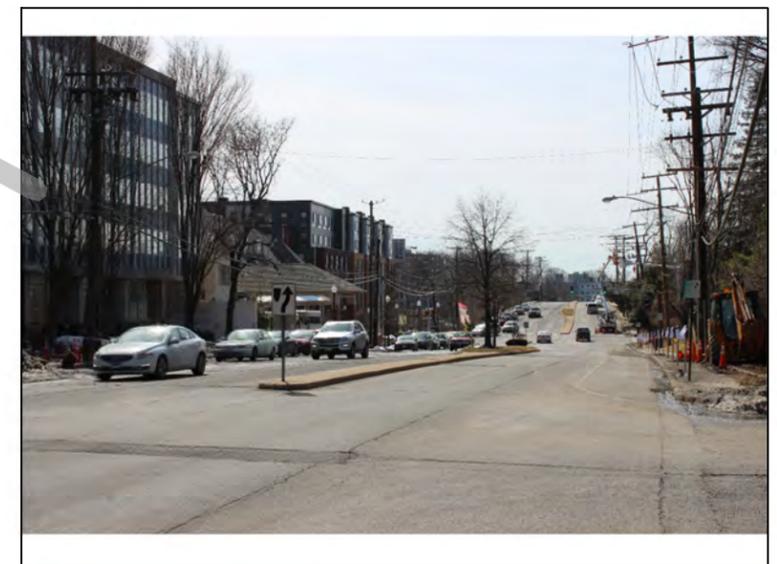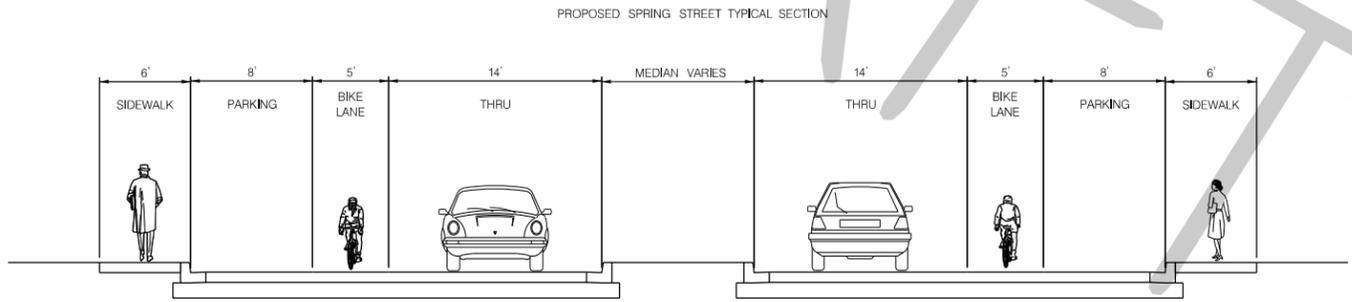

BICYCLE AND PEDESTRIAN
 PRIORITY AREAS
 SILVER SPRING CBD

SCALE : AS SHOWN DATE : 07/16/2015

Project No. : _____ SHEET 02 of 18

Wednesday, July 15, 2015 AT 10:24 AM
 U:\202601\401\007 BPPA Improvements\700 CADD\702 Civil\Silver Spring CBD\July Meeting\PHD_003.dgn



MATCH LINE - SEE SHEET 02



LEGEND

- PR. GROUND COVER / SWM FEATURE
- PR. DRIVEWAY APRON / TRUCK APRON
- PR. BICYCLE PAINT
- CONCRETE REMOVAL
- EXISTING RIGHT-OF-WAY LINE
- BICYCLE AND PEDESTRIAN AREA BOUNDARY
- PR. WORK BY OTHERS
- PHOTO VIEWSHED

30' 0 30' 60'
 SCALE: 1"=60'

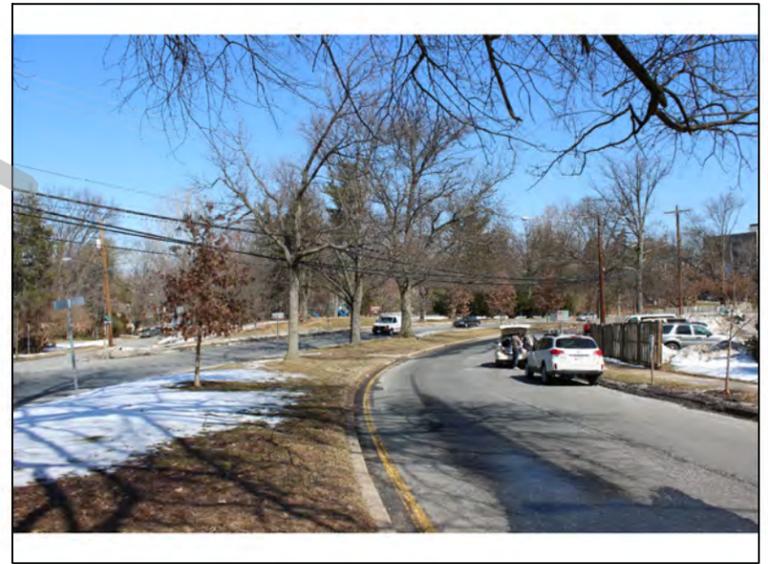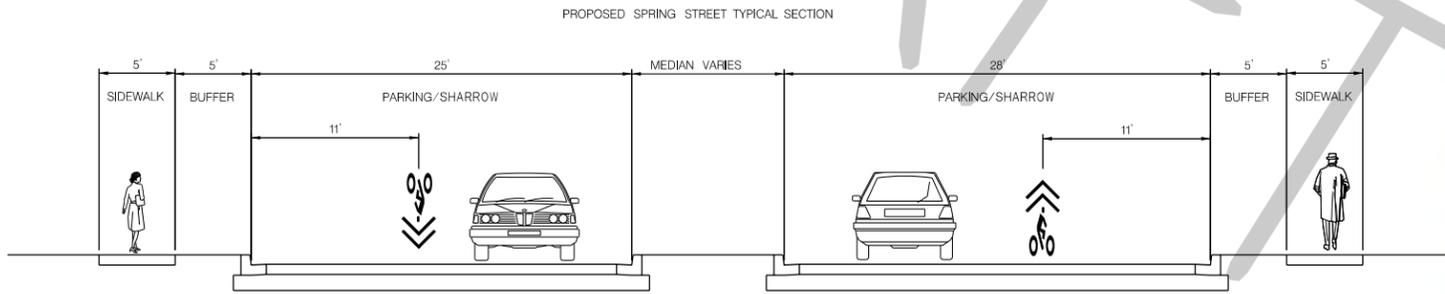


BICYCLE AND PEDESTRIAN
 PRIORITY AREAS
 SILVER SPRING CBD

SCALE : AS SHOWN DATE : 07/16/2015

Project No. : _____ SHEET 03 of 18




Wednesday, July 15, 2015 AT 10:24 AM
 U:\2026011401\007 BPPA Improvements\700 CADD\702 Civil\Silver Spring CBD\July Meeting\PHD_004.dgn

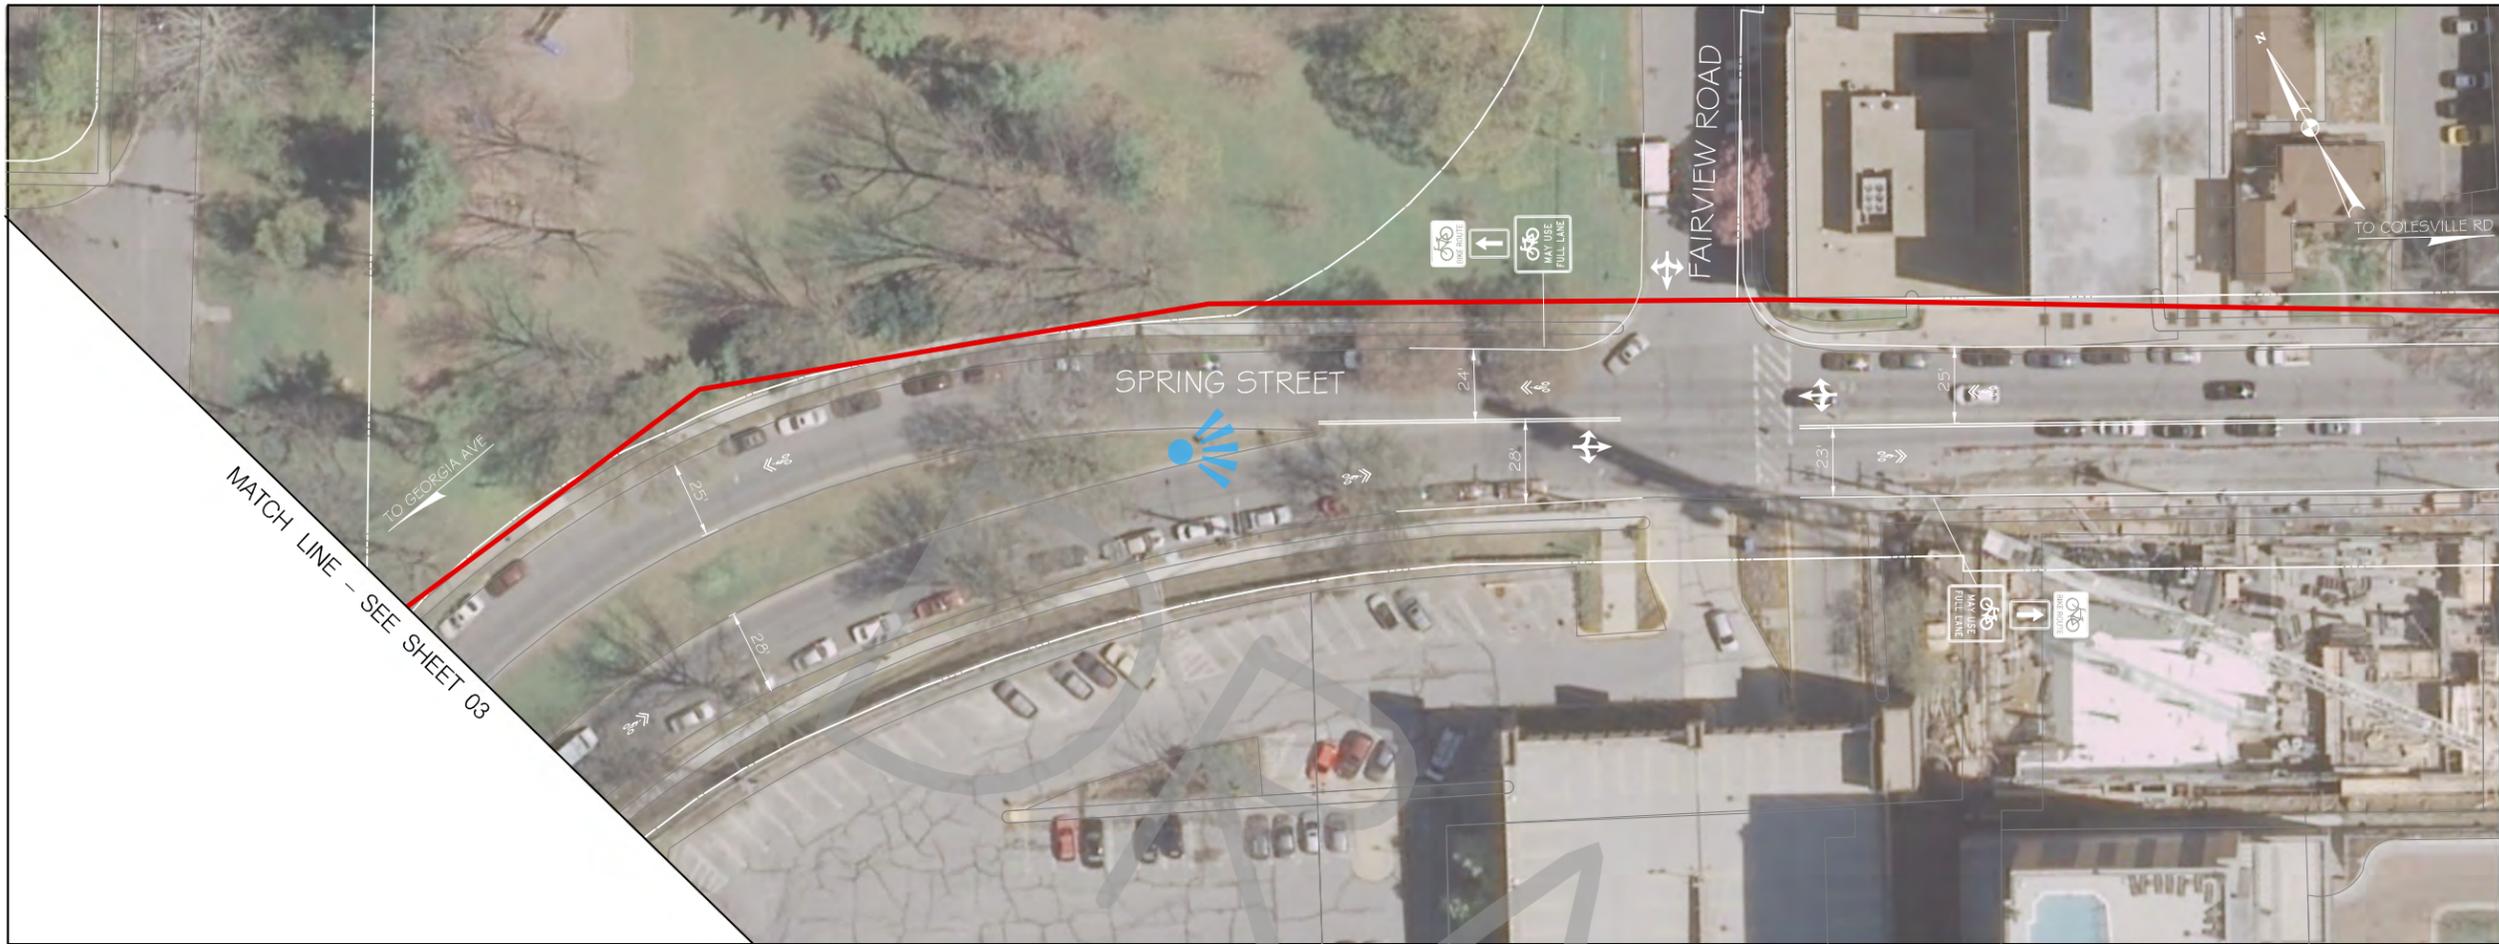

LEGEND

- PR. GROUND COVER / SWM FEATURE
- PR. DRIVEWAY APRON / TRUCK APRON
- PR. BICYCLE PAINT
- CONCRETE REMOVAL
- EXISTING RIGHT-OF-WAY LINE
- BICYCLE AND PEDESTRIAN AREA BOUNDARY
- PR. WORK BY OTHERS
- PHOTO VIEWSHED

30' 0 30' 60'
 SCALE: 1"=60'

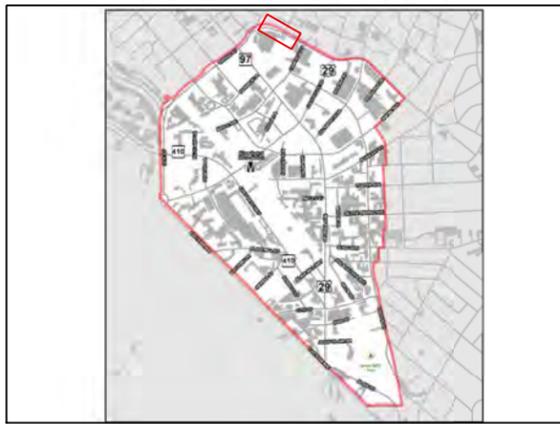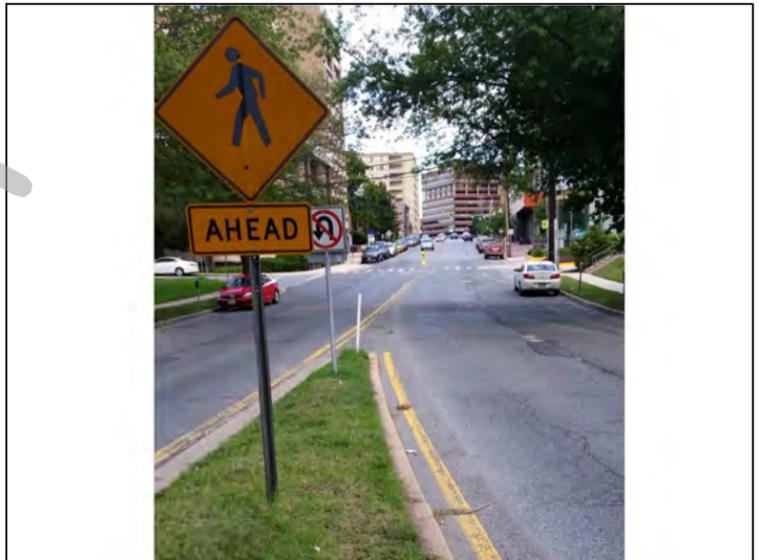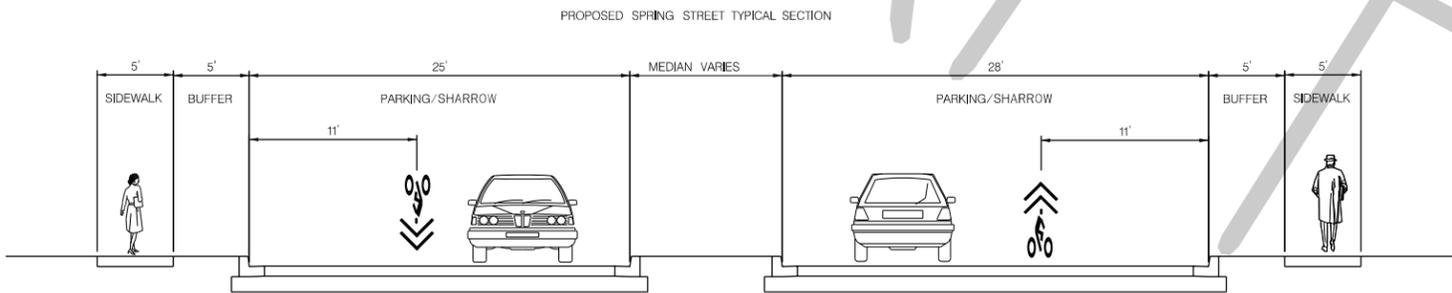


BICYCLE AND PEDESTRIAN
 PRIORITY AREAS
 SILVER SPRING CBD

SCALE : AS SHOWN DATE : 07/16/2015

Project No. : _____ SHEET 04 of 18



Wednesday, July 15, 2015 AT 10:25 AM
 U:\202601\401\007 BPPA Improvements\700 CADD\702 Civil\Silver Spring CBD\July Meeting\PHD_005.dgn

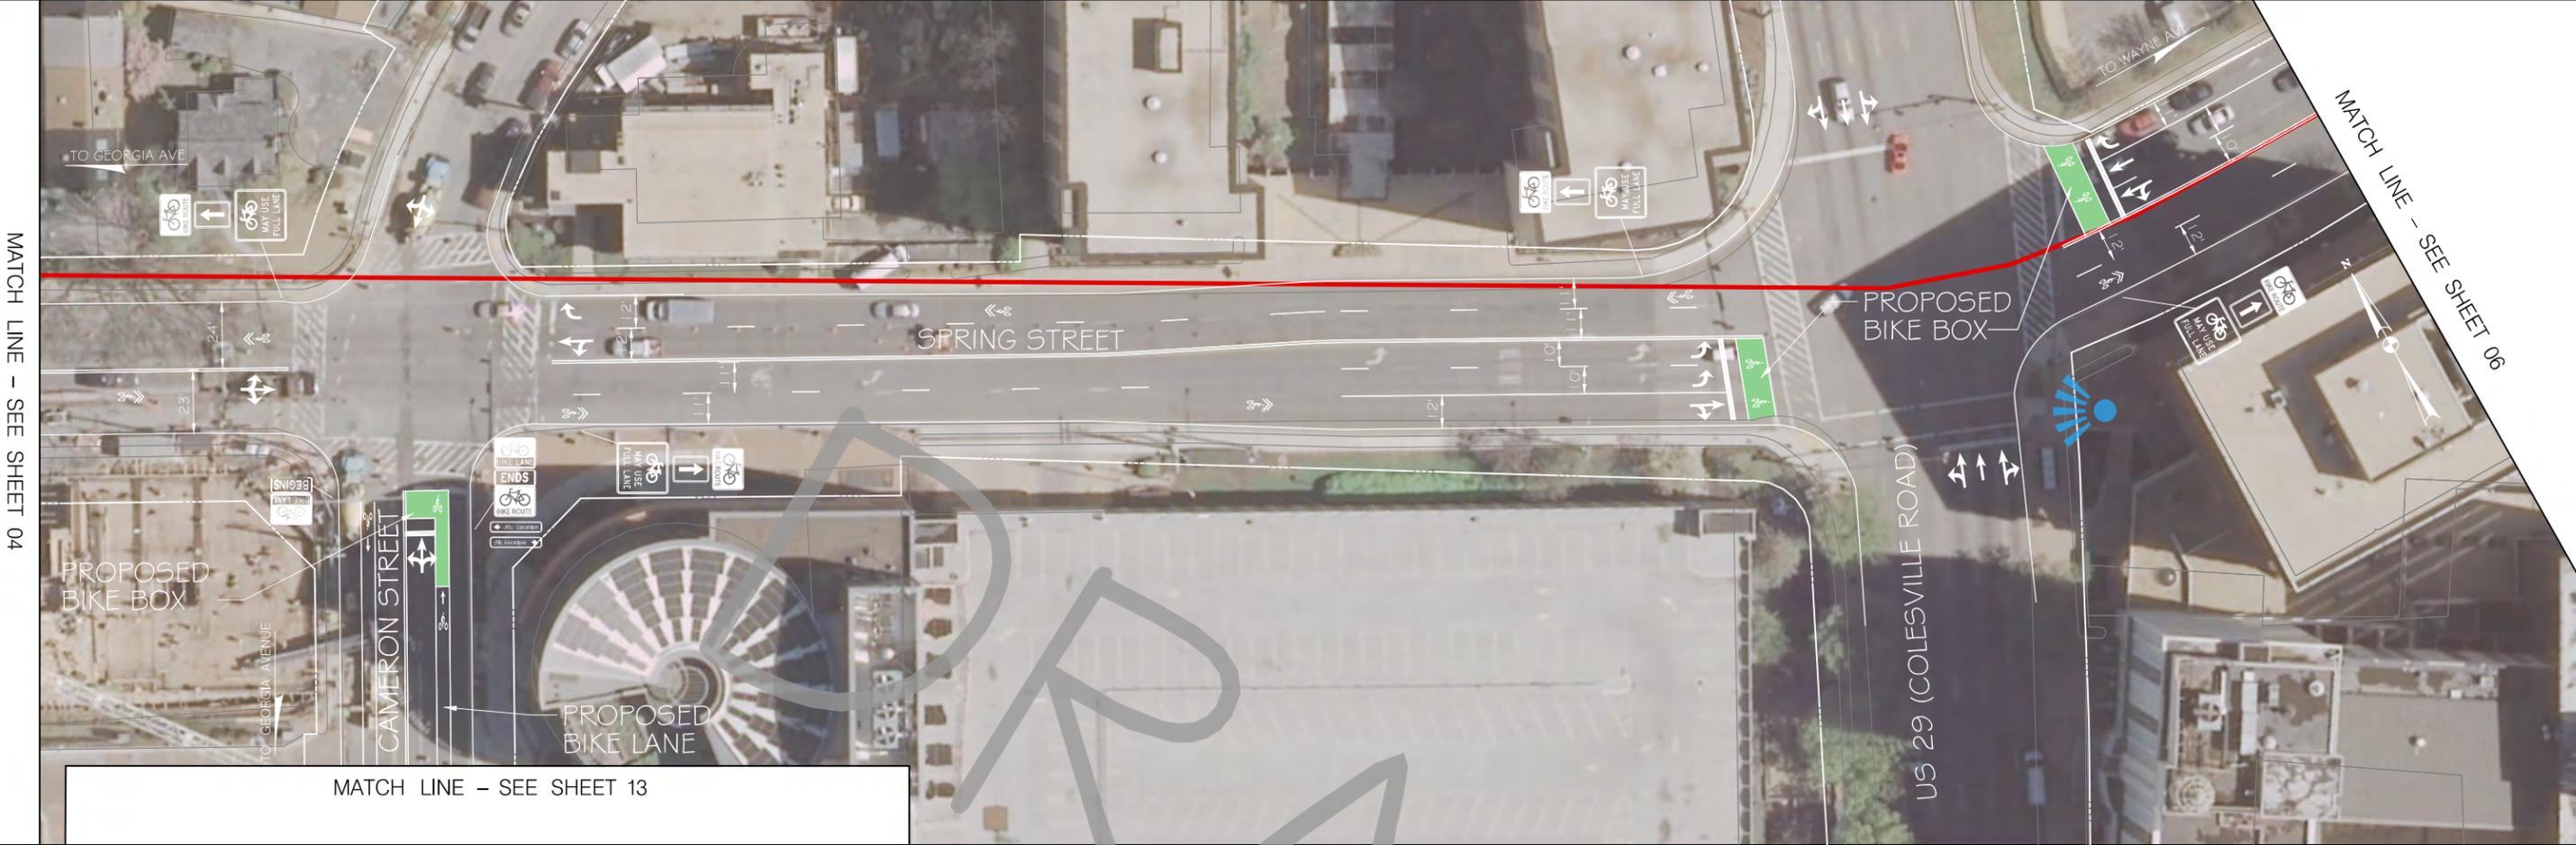

LEGEND

- PR. GROUND COVER / SWM FEATURE
- PR. DRIVEWAY APRON / TRUCK APRON
- PR. BICYCLE PAINT
- CONCRETE REMOVAL
- EXISTING RIGHT-OF-WAY LINE
- BICYCLE AND PEDESTRIAN AREA BOUNDARY
- PR. WORK BY OTHERS
- PHOTO VIEWSHED

30' 0 30' 60'
 SCALE: 1"=60'

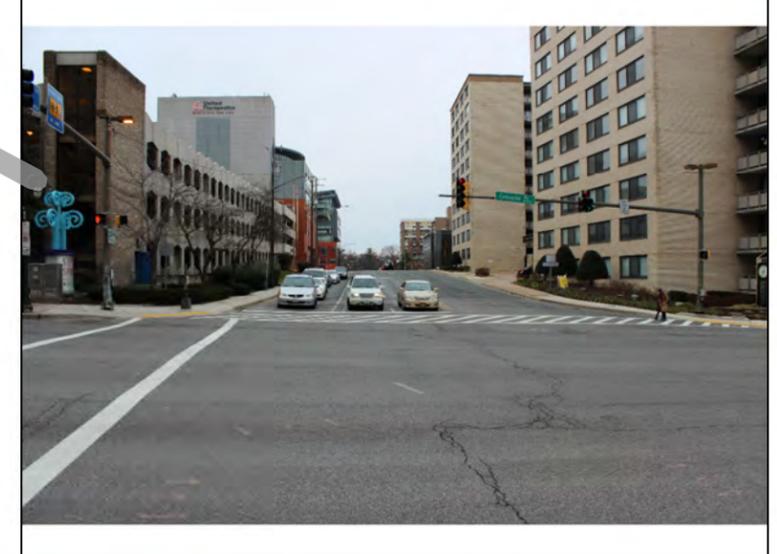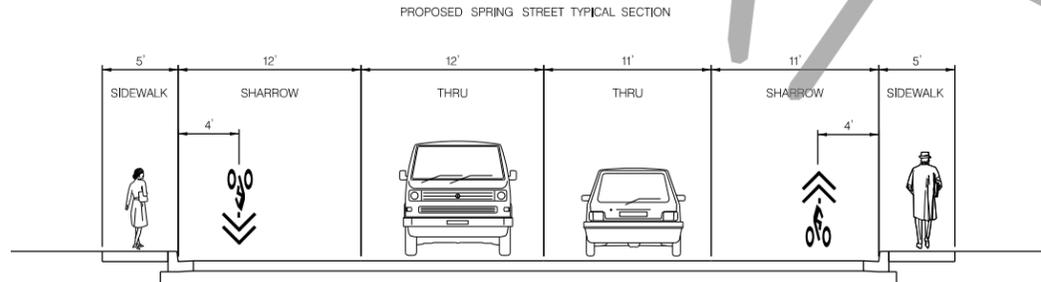


BICYCLE AND PEDESTRIAN
 PRIORITY AREAS
 SILVER SPRING CBD

SCALE : AS SHOWN DATE : 07/16/2015

Project No. : _____ SHEET 05 of 18


Wednesday, July 15, 2015 AT 10:25 AM
 U:\2026011401\007 BPPA Improvements\700 CADD\702 Civil\Silver Spring CBD\July Meeting\PHD_006.dgn

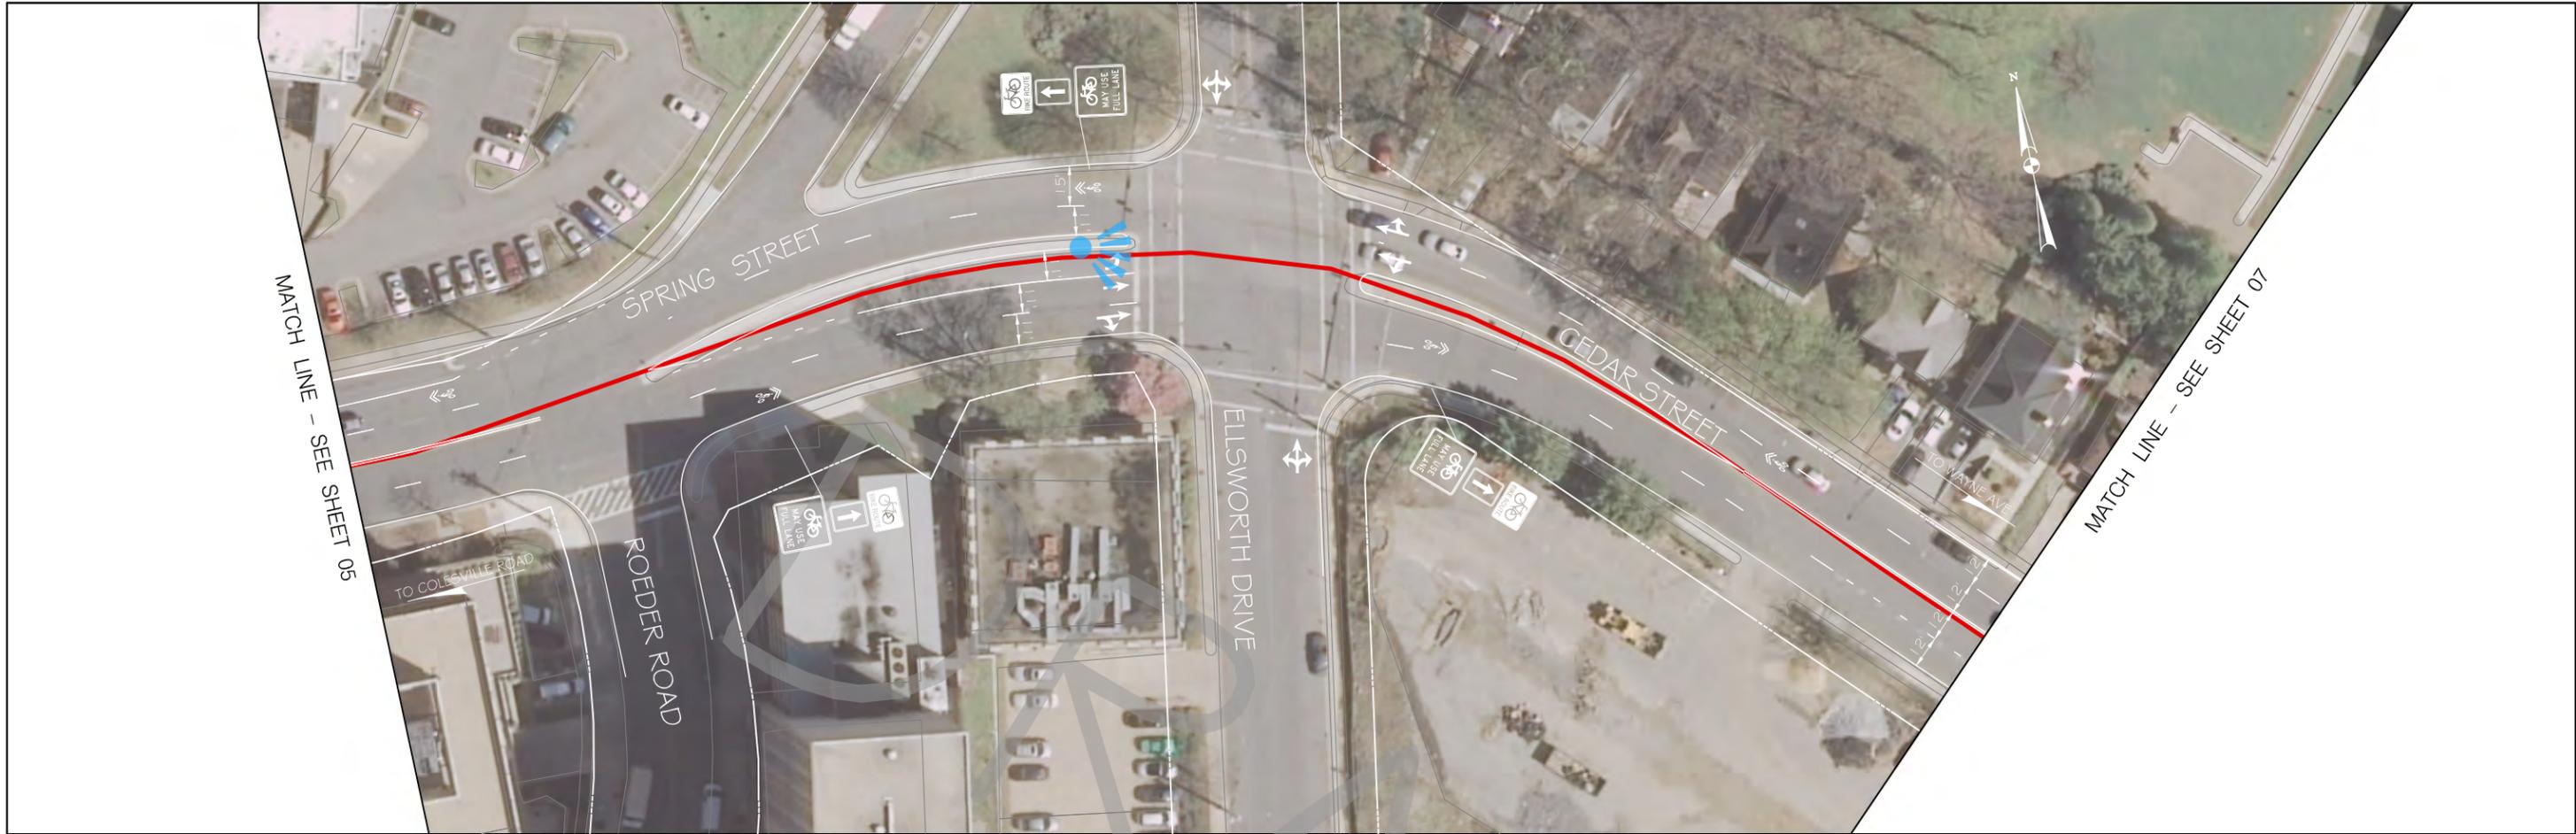

LEGEND

- PR. GROUND COVER / SWM FEATURE
- PR. DRIVEWAY APRON / TRUCK APRON
- PR. BICYCLE PAINT
- CONCRETE REMOVAL
- EXISTING RIGHT-OF-WAY LINE
- BICYCLE AND PEDESTRIAN AREA BOUNDARY
- PR. WORK BY OTHERS
- PHOTO VIEWSHED

30' 0 30' 60'
 SCALE: 1"=60'

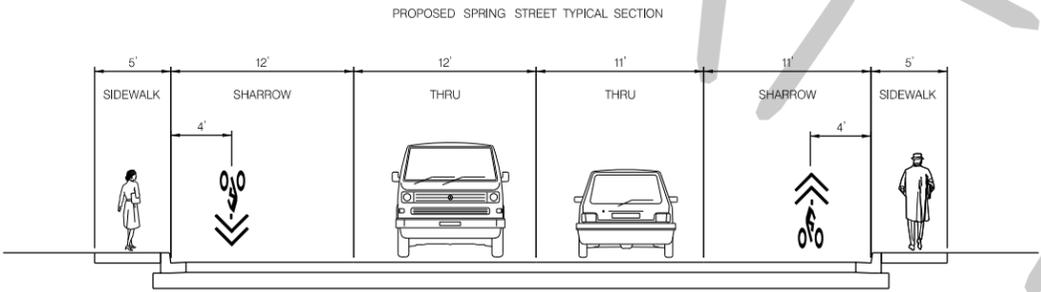

BICYCLE AND PEDESTRIAN
 PRIORITY AREAS
 SILVER SPRING CBD

SCALE : AS SHOWN DATE : 07/16/2015

Project No. : _____ SHEET 06 of 18


MATCH LINE - SEE SHEET 06



LEGEND

- PR. GROUND COVER / SWM FEATURE
- PR. DRIVEWAY APRON / TRUCK APRON
- PR. BICYCLE PAINT
- CONCRETE REMOVAL
- EXISTING RIGHT-OF-WAY LINE
- BICYCLE AND PEDESTRIAN AREA BOUNDARY
- PR. WORK BY OTHERS
- PHOTO VIEWSHED

30' 0 30' 60'
 SCALE: 1"=60'

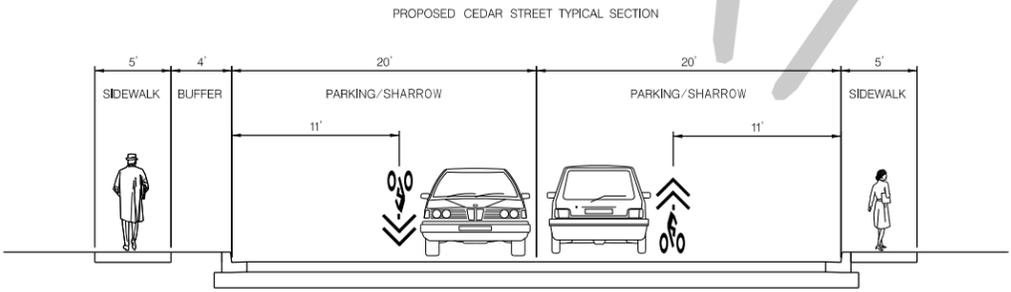

BICYCLE AND PEDESTRIAN
 PRIORITY AREAS
 SILVER SPRING CBD

SCALE : AS SHOWN DATE : 07/16/2015

Project No. : _____ SHEET 07 of 18

MATCH LINE - SEE SHEET 02





MATCH LINE - SEE SHEET 09

LEGEND

- PR. GROUND COVER / SWM FEATURE
- PR. DRIVEWAY APRON / TRUCK APRON
- PR. BICYCLE PAINT
- CONCRETE REMOVAL
- EXISTING RIGHT-OF-WAY LINE
- BICYCLE AND PEDESTRIAN AREA BOUNDARY
- PR. WORK BY OTHERS
- PHOTO VIEWSHED

30' 0 30' 60'
 SCALE: 1"=60'

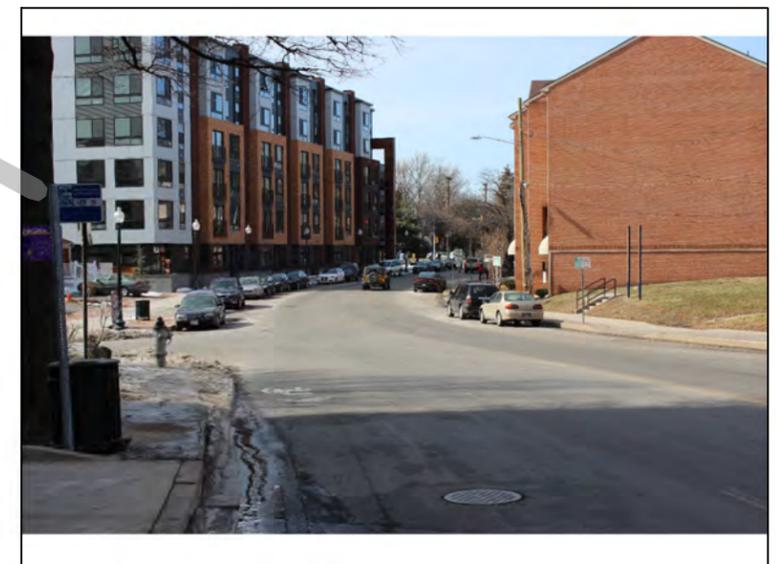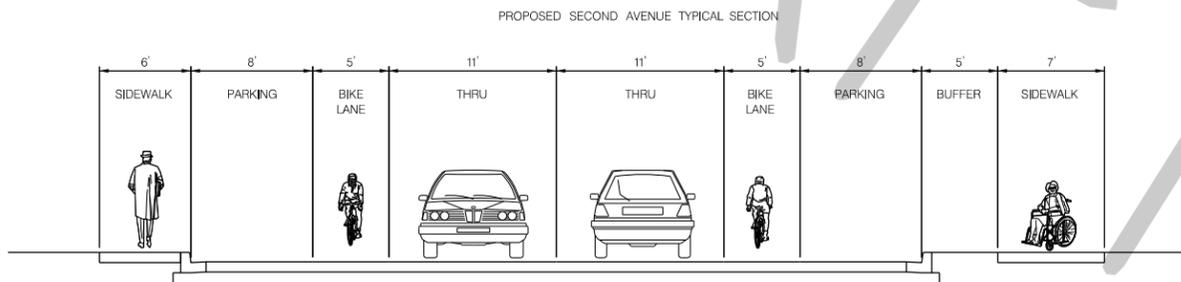

BICYCLE AND PEDESTRIAN
 PRIORITY AREAS
 SILVER SPRING CBD

SCALE : AS SHOWN DATE : 07/16/2015

Project No. : _____ SHEET 08 of 18

Wednesday, July 15, 2015 AT 10:25 AM
 U:\2026011401\007 BPPA Improvements\700 CADD\702 Civil\Silver Spring CBD\July Meeting\PHD_009.dgn



MATCH LINE - SEE SHEET 08



LEGEND

- PR. GROUND COVER / SWM FEATURE
- PR. DRIVEWAY APRON / TRUCK APRON
- PR. BICYCLE PAINT
- CONCRETE REMOVAL
- EXISTING RIGHT-OF-WAY LINE
- BICYCLE AND PEDESTRIAN AREA BOUNDARY
- PR. WORK BY OTHERS
- PHOTO VIEWSHED

30' 0 30' 60'
 SCALE: 1"=60'

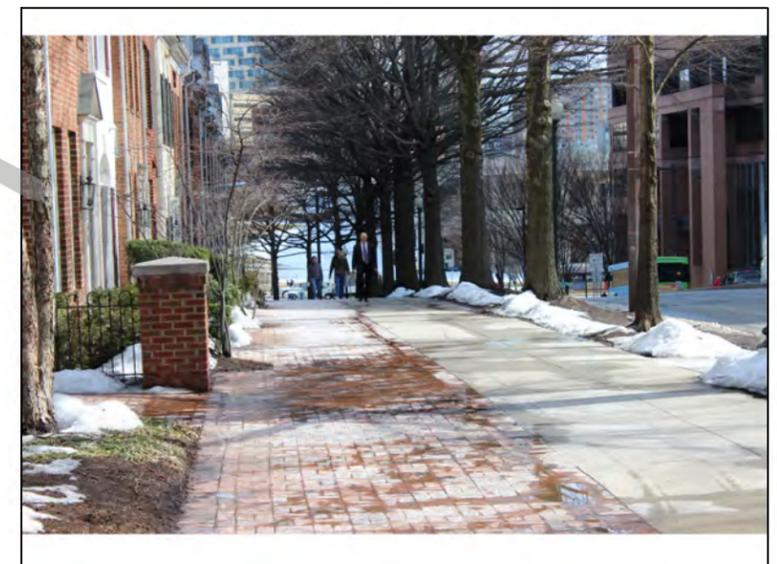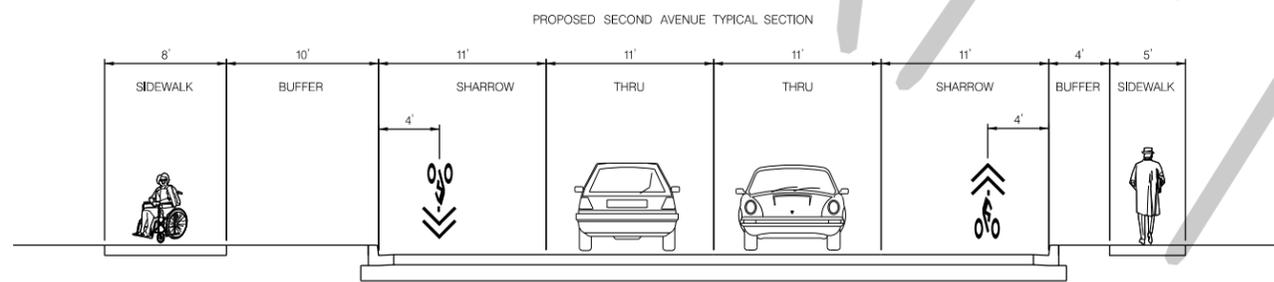


Stantec
 6110 FROST PLACE,
 LAUREL, MARYLAND 20707
 (301) 982-2800
 www.stantec.com



BICYCLE AND PEDESTRIAN
 PRIORITY AREAS
 SILVER SPRING CBD

SCALE : AS SHOWN DATE : 07/16/2015
 Project No. : _____ SHEET 09 of 18



Wednesday, July 15, 2015 AT 10:25 AM
 U:\202601\401\007 BPPA Improvements\700 CADD\702 Civil\Silver Spring CBD\July Meeting\PHD_010.dgn

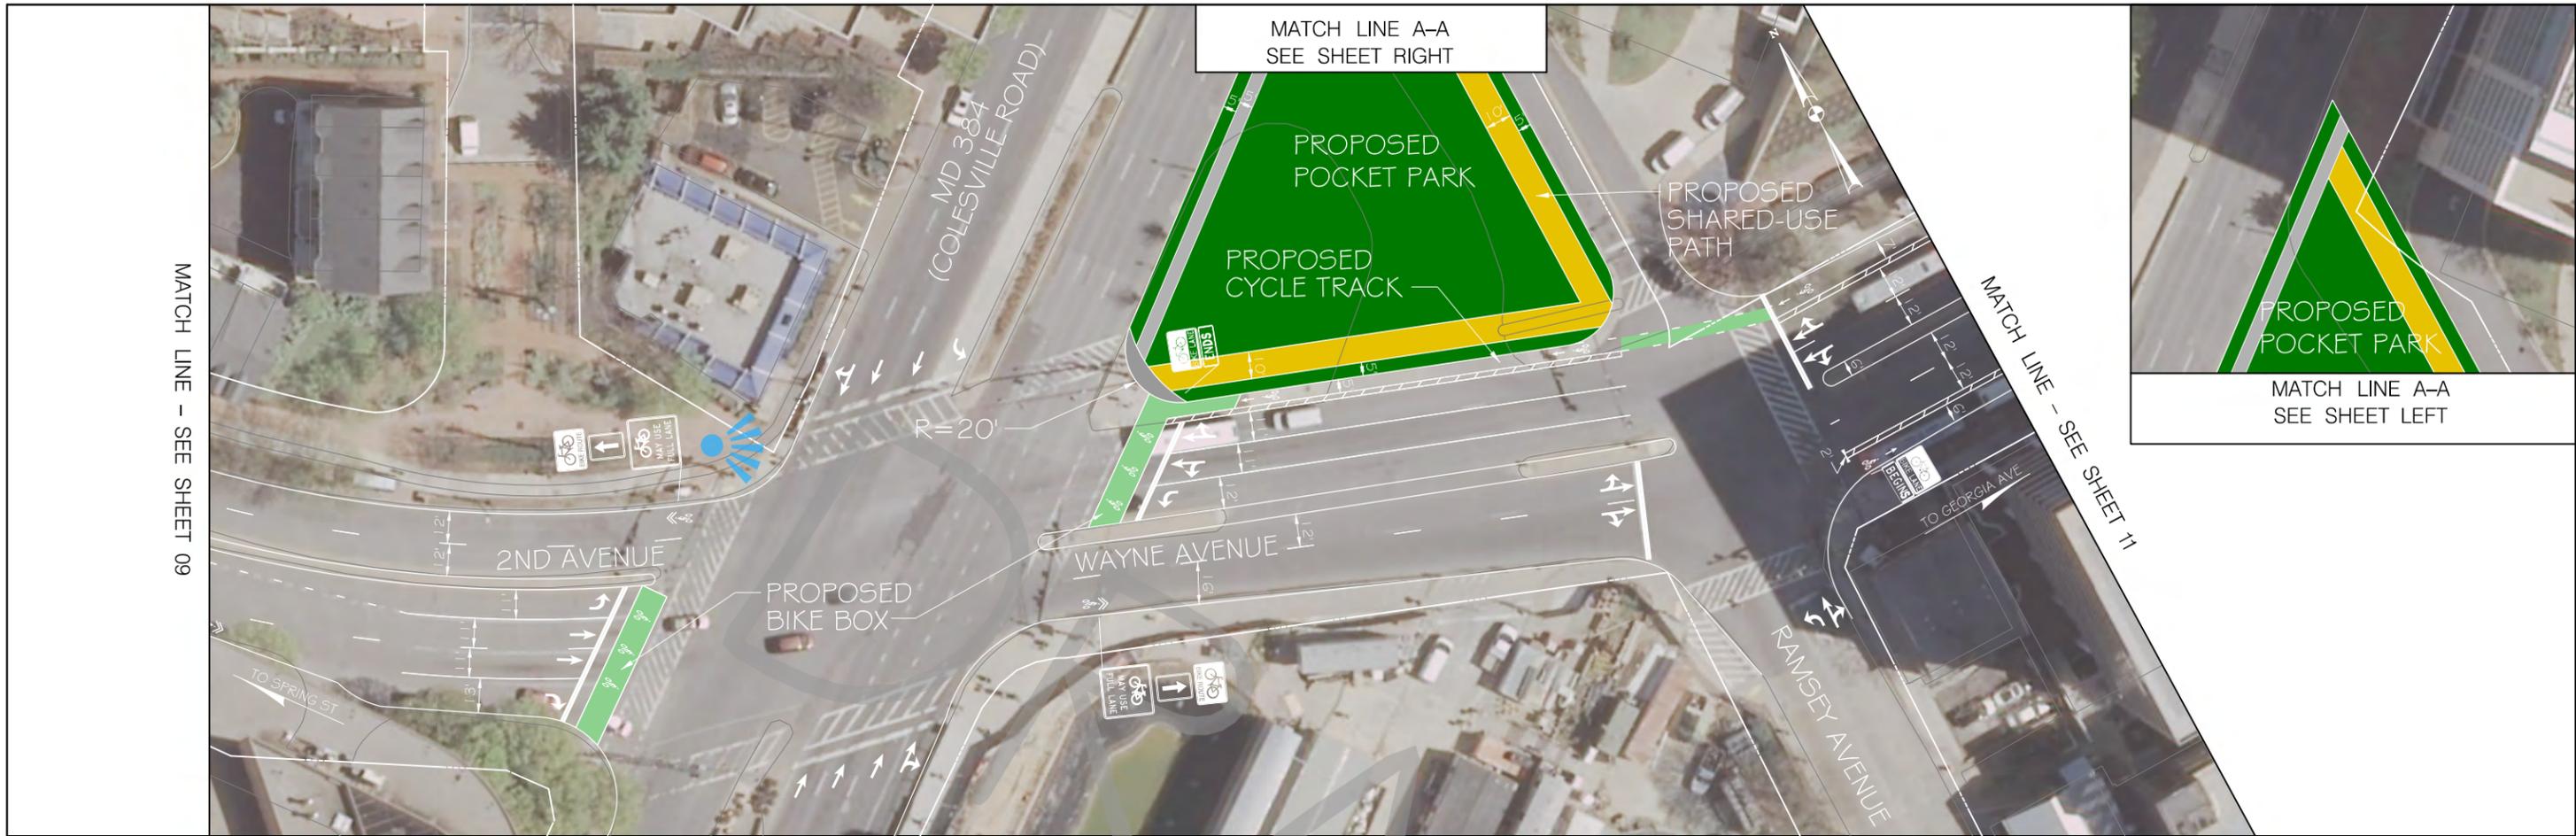

LEGEND

- PR. GROUND COVER / SWM FEATURE
- PR. DRIVEWAY APRON / TRUCK APRON
- PR. BICYCLE PAINT
- CONCRETE REMOVAL
- EXISTING RIGHT-OF-WAY LINE
- BICYCLE AND PEDESTRIAN AREA BOUNDARY
- PR. WORK BY OTHERS
- PHOTO VIEWSHED


30' 0 30' 60'
 SCALE: 1"=60'

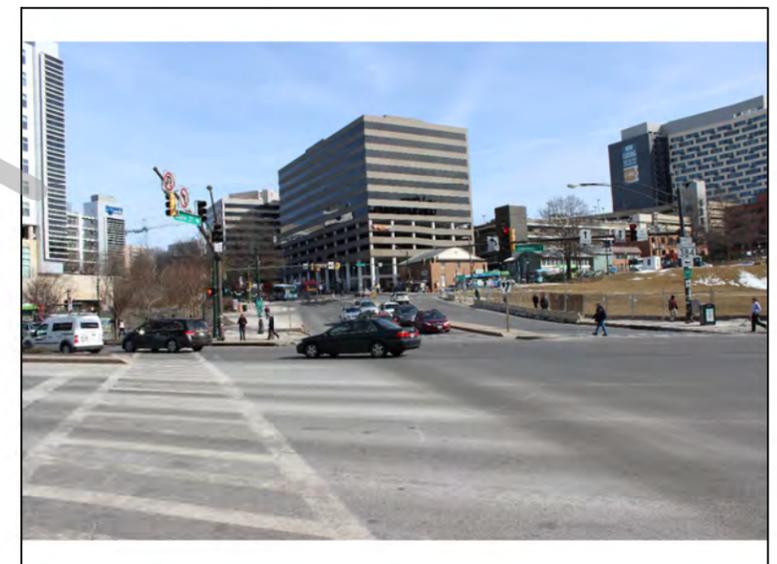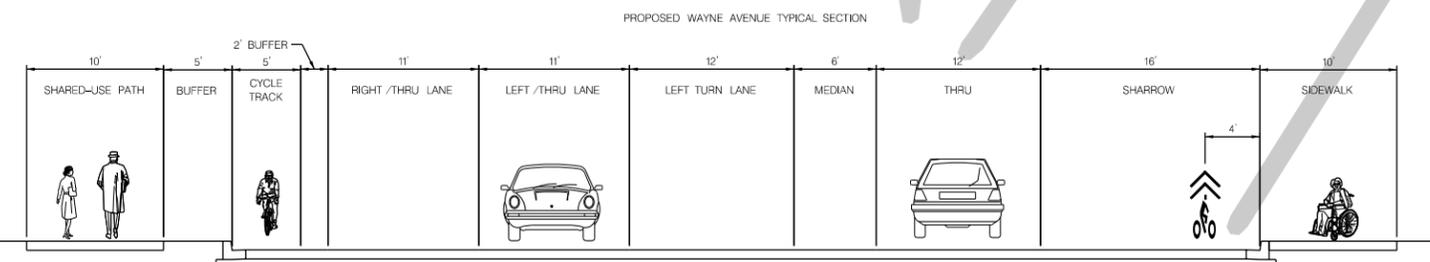

BICYCLE AND PEDESTRIAN
 PRIORITY AREAS
 SILVER SPRING CBD

SCALE : AS SHOWN DATE : 07/16/2015

Project No. : _____ SHEET 10 of 18


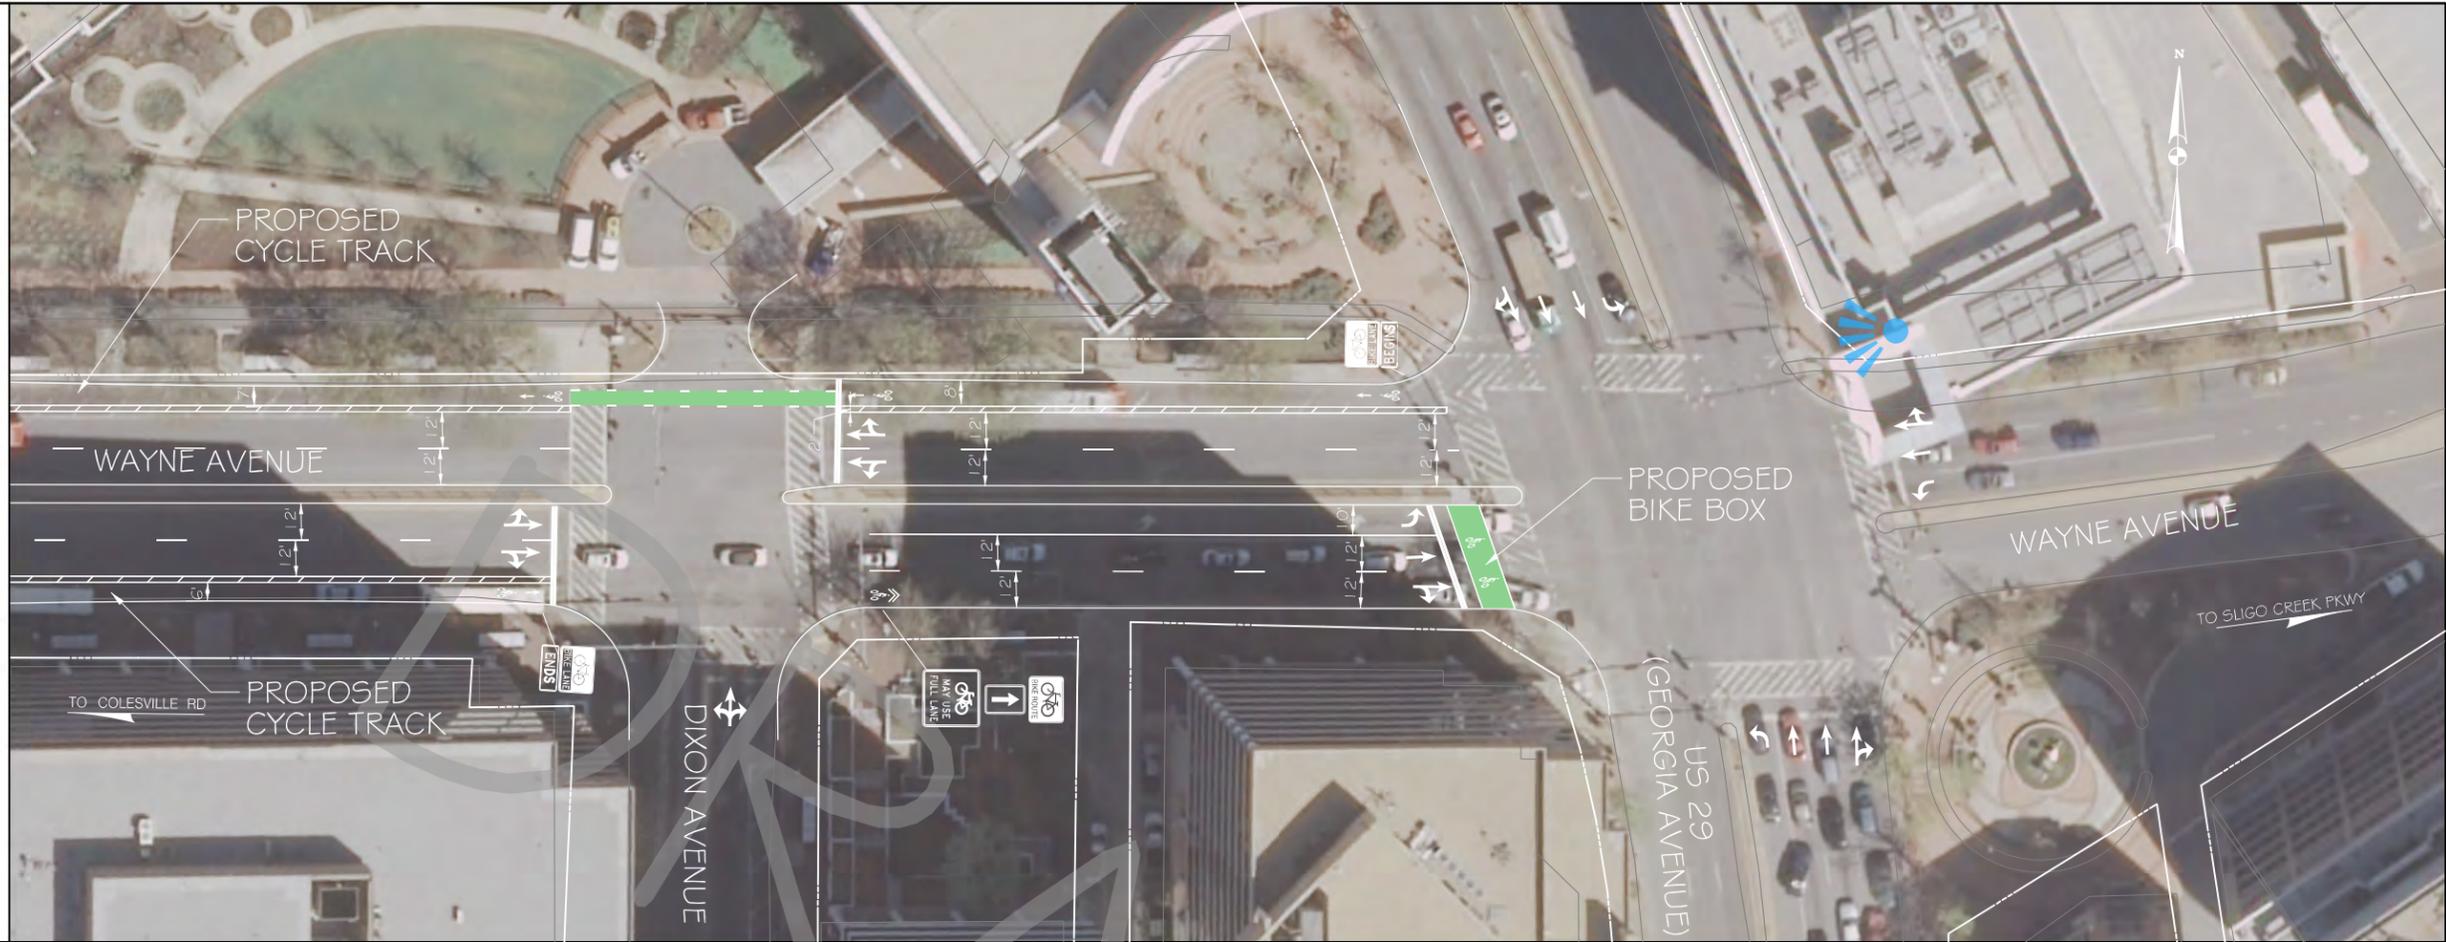


MATCH LINE - SEE SHEET 10

LEGEND

- PR. GROUND COVER / SWM FEATURE
- PR. DRIVEWAY APRON / TRUCK APRON
- PR. BICYCLE PAINT
- CONCRETE REMOVAL
- EXISTING RIGHT-OF-WAY LINE
- BICYCLE AND PEDESTRIAN AREA BOUNDARY
- PR. WORK BY OTHERS
- PHOTO VIEWSHED

30' 0 30' 60'
 SCALE: 1"=60'

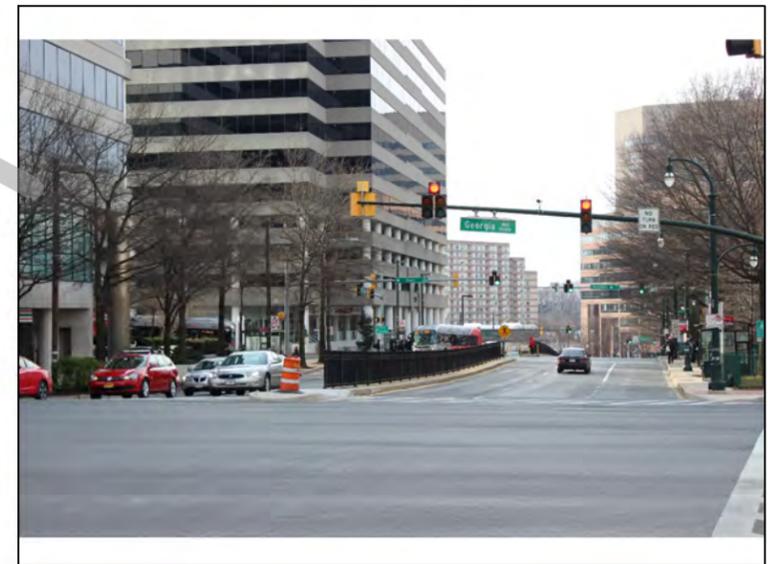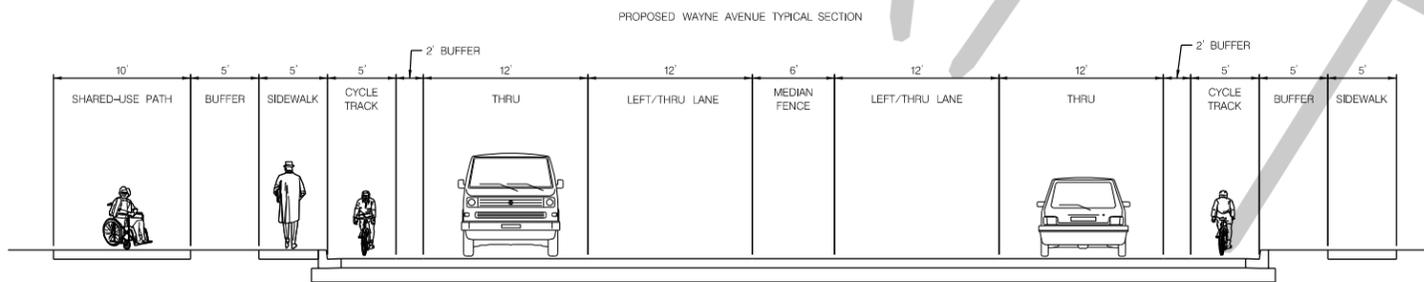

Stantec
 6110 FROST PLACE,
 LAUREL, MARYLAND 20707
 (301) 982-2800
 www.stantec.com



BICYCLE AND PEDESTRIAN
 PRIORITY AREAS
 SILVER SPRING CBD

SCALE : AS SHOWN DATE : 07/16/2015

Project No. : SHEET 11 of 18


Wednesday, July 15, 2015 AT 10:25 AM
 U:\202601\401\007 BPPA Improvements\700 CADD\702 Civil\Silver Spring CBD\July Meeting\PHD_012.dgn



LEGEND

- PR. GROUND COVER / SWM FEATURE
- PR. DRIVEWAY APRON / TRUCK APRON
- PR. BICYCLE PAINT
- CONCRETE REMOVAL
- EXISTING RIGHT-OF-WAY LINE
- BICYCLE AND PEDESTRIAN AREA BOUNDARY
- PR. WORK BY OTHERS
- PHOTO VIEWSHED

30' 0 30' 60'
 SCALE: 1"=60'

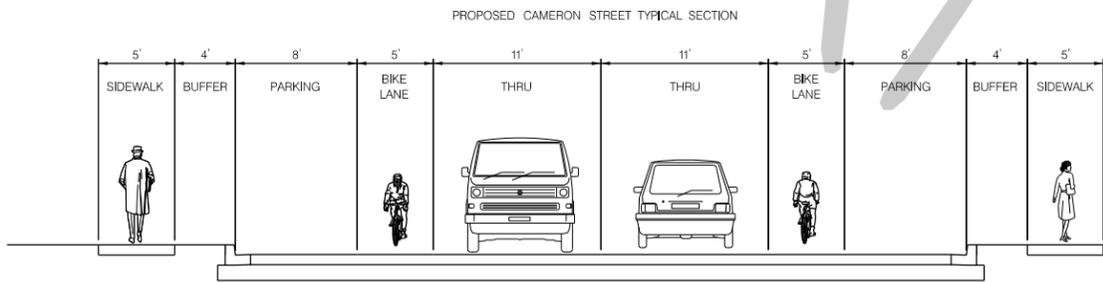

Stantec
 6110 FROST PLACE,
 LAUREL, MARYLAND 20707
 (301) 982-2800
 www.stantec.com




BICYCLE AND PEDESTRIAN
 PRIORITY AREAS
 SILVER SPRING CBD

SCALE : AS SHOWN DATE : 07/16/2015

Project No. : SHEET 12 of 18



Wednesday, July 15, 2015 AT 10:25 AM
 U:\202601\401\007 BPPA Improvements\700 CADD\702 Civil\Silver Spring CBD\July Meeting\PHD_013.dgn

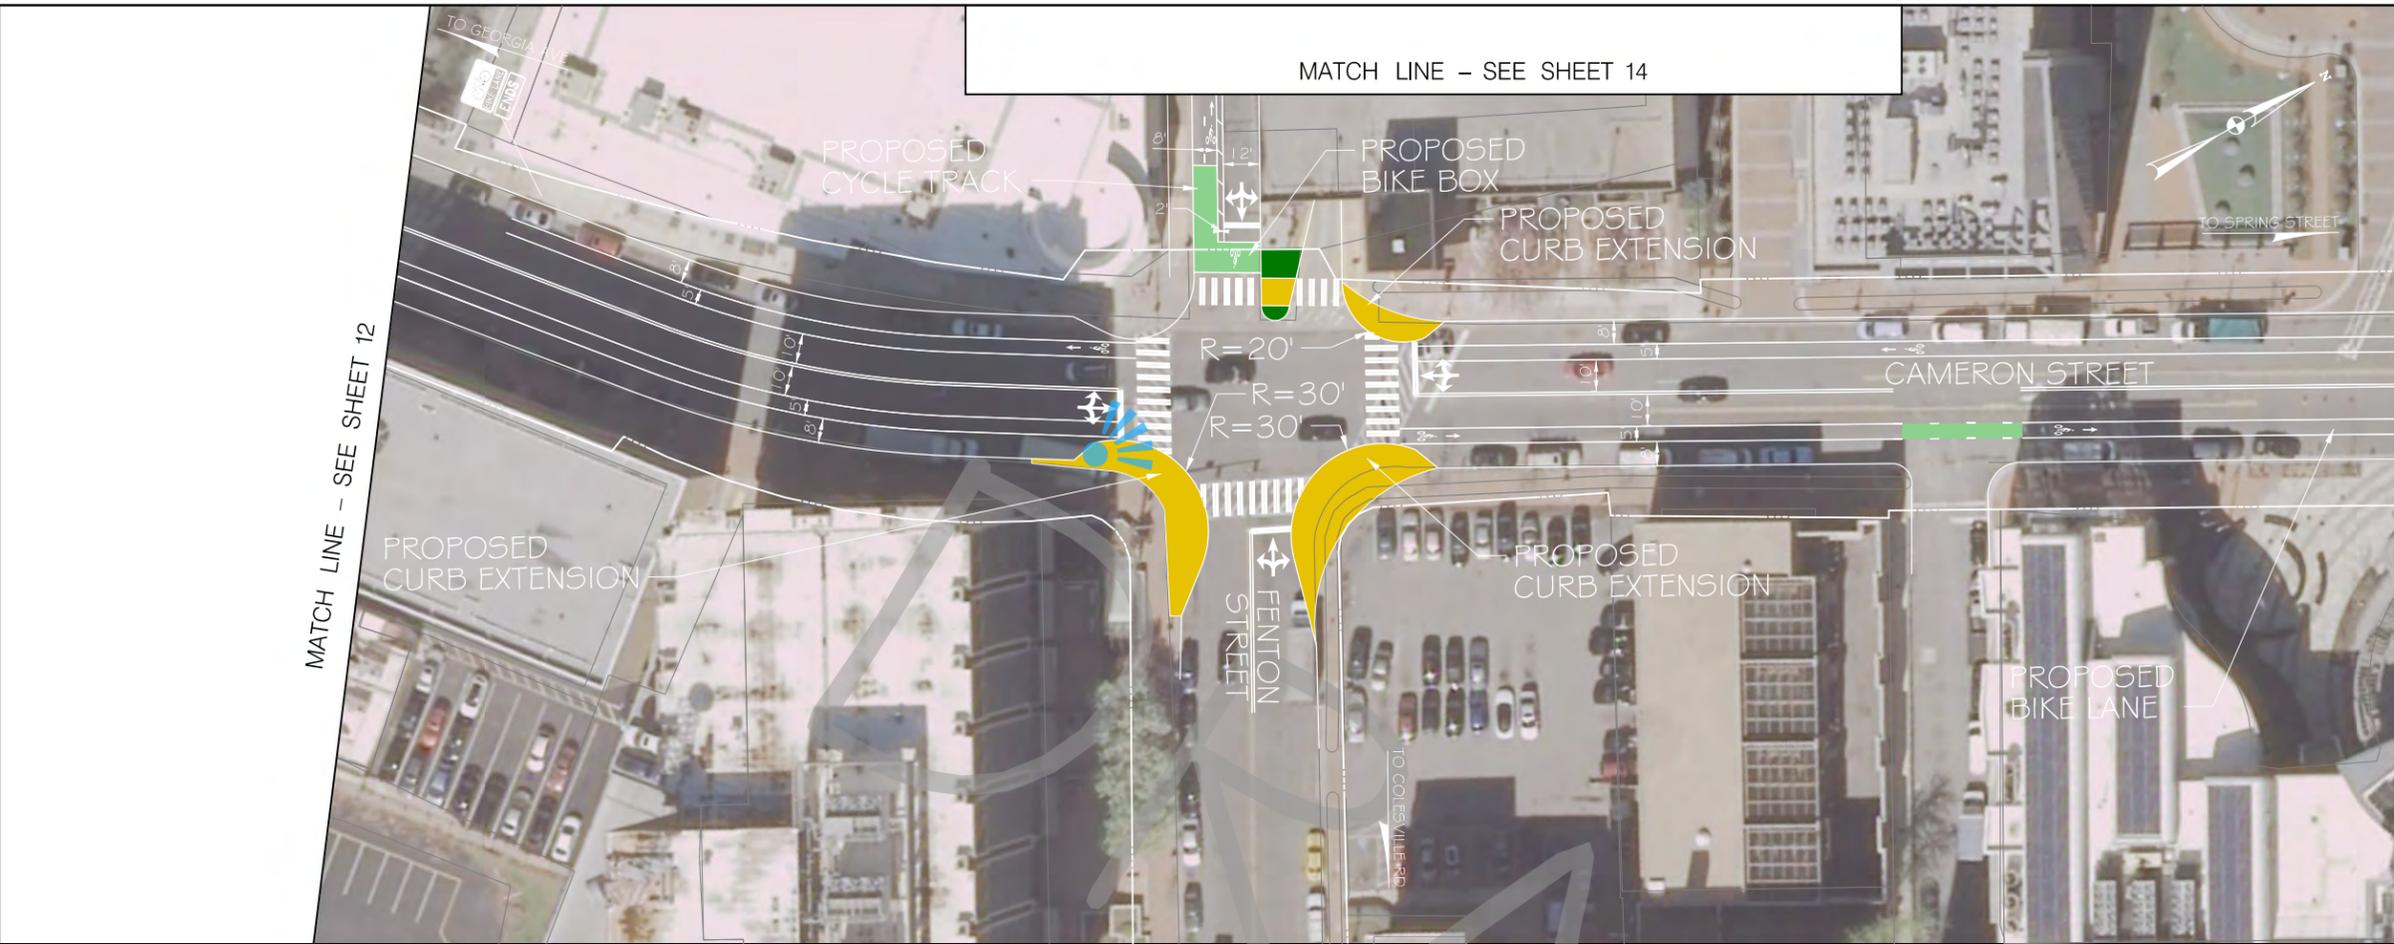

LEGEND

- PR. GROUND COVER / SWM FEATURE
- PR. DRIVEWAY APRON / TRUCK APRON
- PR. BICYCLE PAINT
- CONCRETE REMOVAL
- EXISTING RIGHT-OF-WAY LINE
- BICYCLE AND PEDESTRIAN AREA BOUNDARY
- PR. WORK BY OTHERS
- PHOTO VIEWSHED

30' 0 30' 60'
 SCALE: 1"=60'

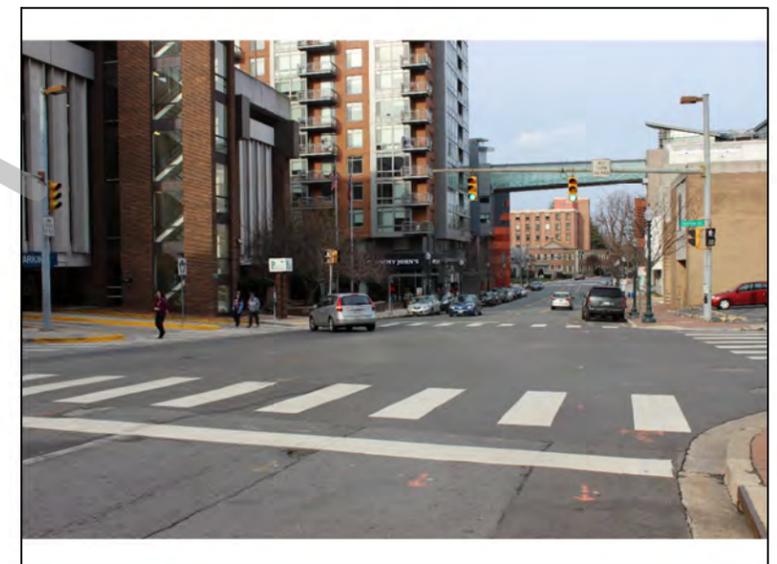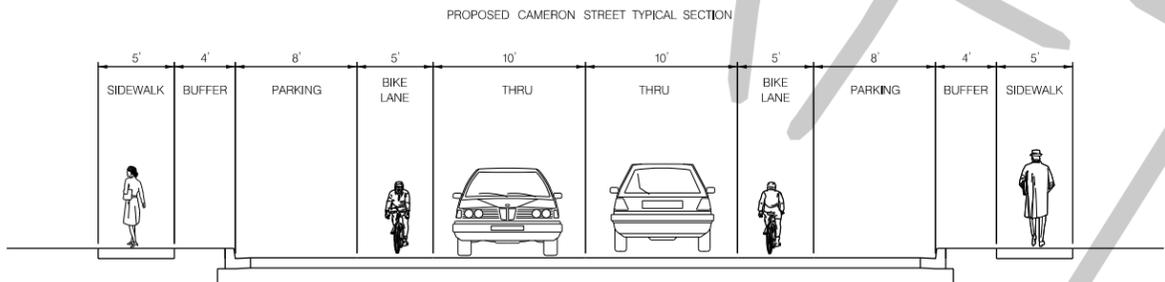


BICYCLE AND PEDESTRIAN
 PRIORITY AREAS
 SILVER SPRING CBD

SCALE : AS SHOWN DATE : 07/16/2015

Project No. : _____ SHEET 13 of 18

MATCH LINE - SEE SHEET 13


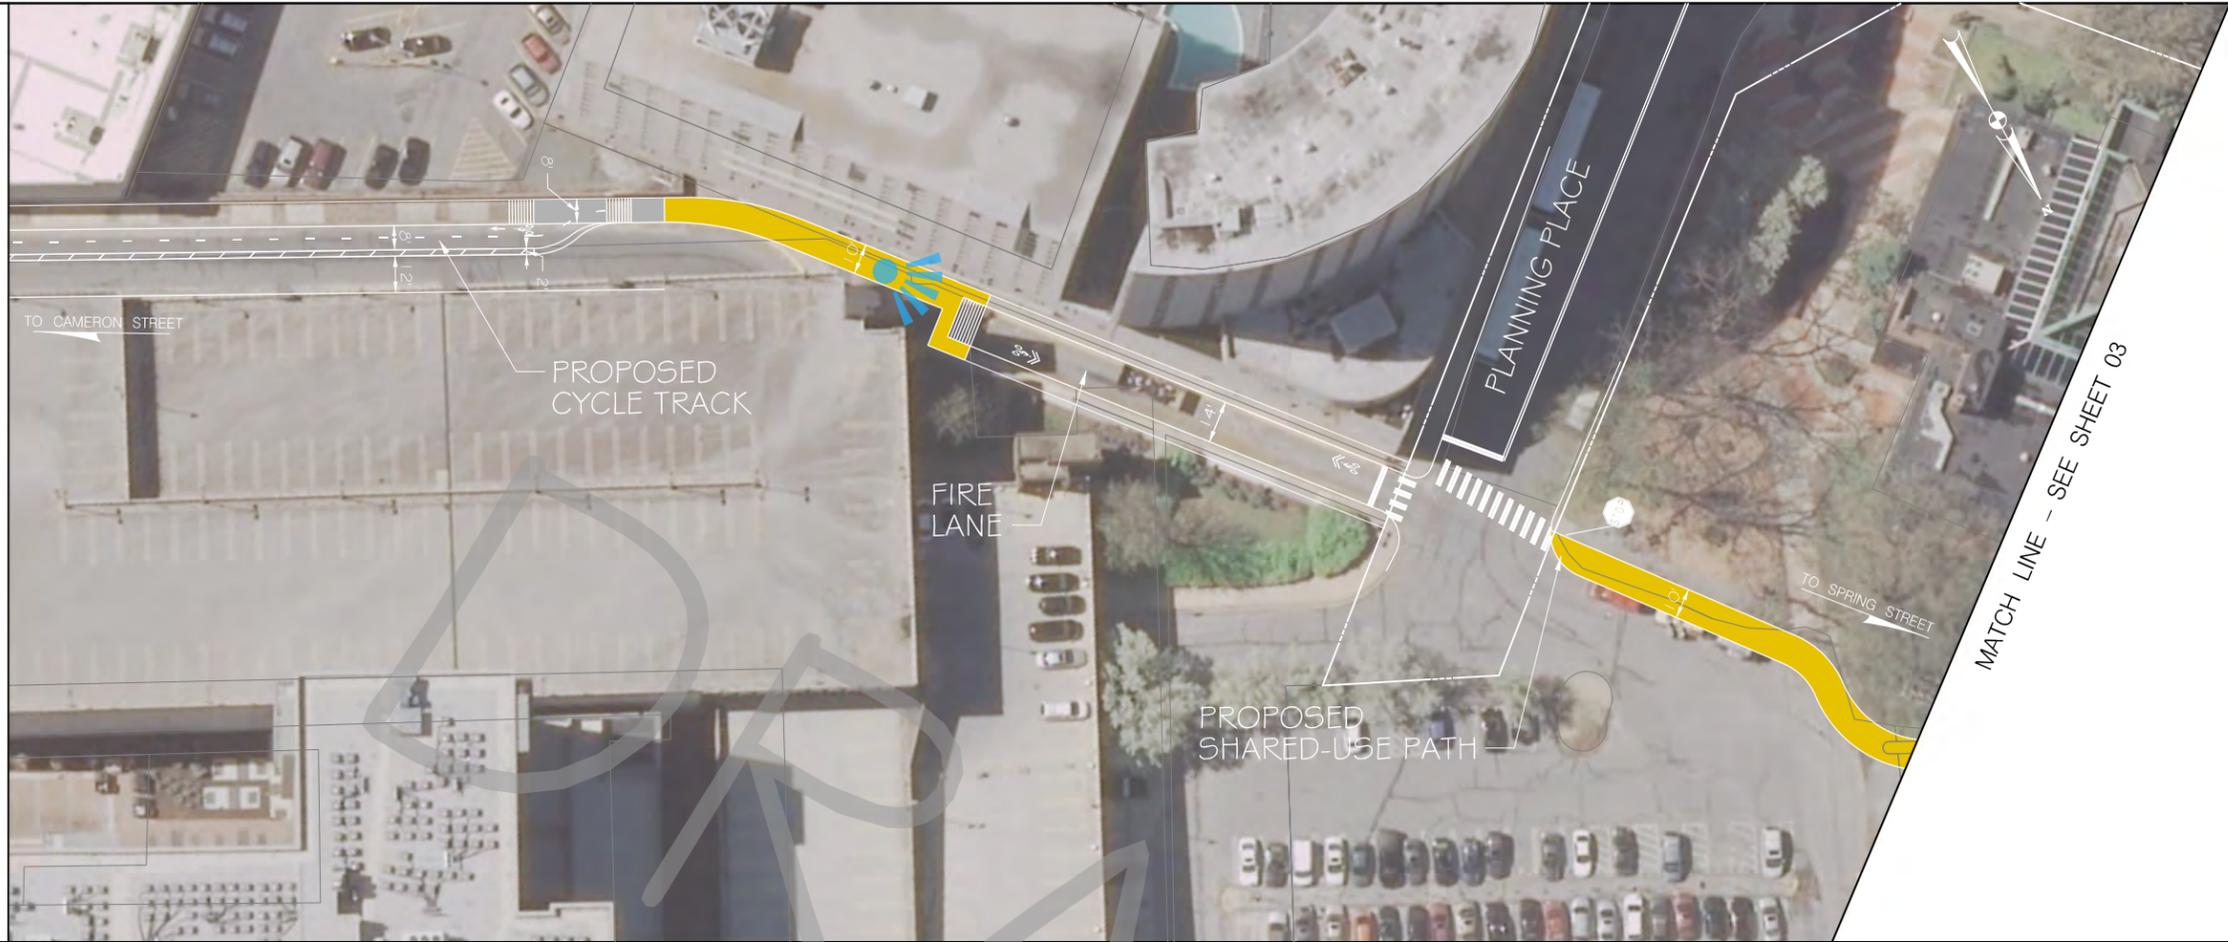


MATCH LINE - SEE SHEET 03

LEGEND

- PR. GROUND COVER / SWM FEATURE
- PR. DRIVEWAY APRON / TRUCK APRON
- PR. BICYCLE PAINT
- CONCRETE REMOVAL
- EXISTING RIGHT-OF-WAY LINE
- BICYCLE AND PEDESTRIAN AREA BOUNDARY
- PR. WORK BY OTHERS
- PHOTO VIEWSHED

30' 0 30' 60'
 SCALE: 1"=60'

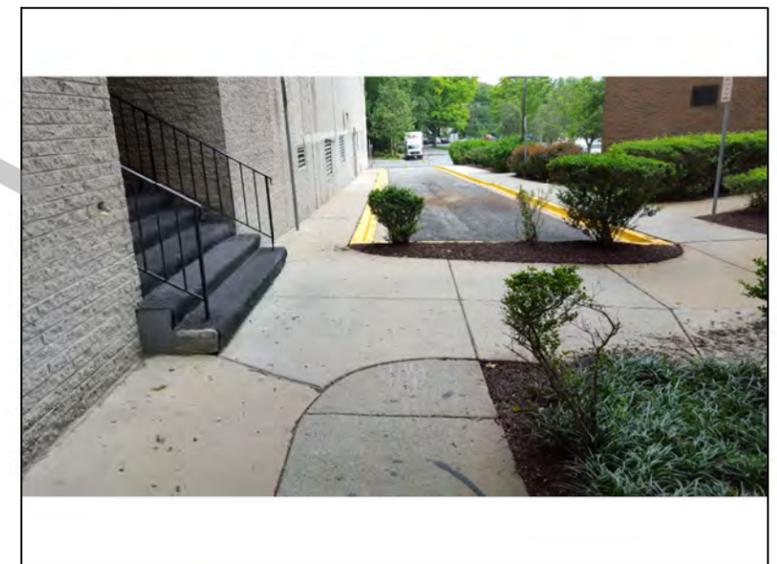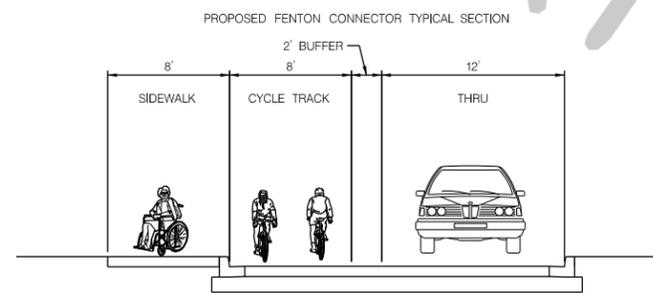

Stantec
 6110 FROST PLACE,
 LAUREL, MARYLAND 20707
 (301) 982-2800
 www.stantec.com



BICYCLE AND PEDESTRIAN
 PRIORITY AREAS
 SILVER SPRING CBD

SCALE : AS SHOWN DATE : 07/16/2015
 Project No. : SHEET 14 of 18

Wednesday, July 15, 2015 AT 10:25 AM
 U:\2026011401\007 BPPA Improvements\700 CADD\702 Civil\Silver Spring CBD\July Meeting\PHD_015.dgn



LEGEND

- PR. GROUND COVER / SWM FEATURE
- PR. DRIVEWAY APRON / TRUCK APRON
- PR. BICYCLE PAINT
- CONCRETE REMOVAL
- EXISTING RIGHT-OF-WAY LINE
- BICYCLE AND PEDESTRIAN AREA BOUNDARY
- PR. WORK BY OTHERS
- PHOTO VIEWSHED

30' 0 30' 60'
 SCALE: 1"=60'



Stantec
 6110 FROST PLACE,
 LAUREL, MARYLAND 20707
 (301) 982-2800
 www.stantec.com



BICYCLE AND PEDESTRIAN
 PRIORITY AREAS
 SILVER SPRING CBD

SCALE : AS SHOWN DATE : 07/16/2015

Project No. : _____ SHEET 15 of 18

Wednesday, July 15, 2015 AT 10:26 AM
 U:\202601\401\007 BPPA Improvements\700 CADD\702 Civil\Silver Spring CBD\July Meeting\PHD_016.dgn



LEGEND

-  PR. GROUND COVER / SWM FEATURE
-  PR. DRIVEWAY APRON / TRUCK APRON
-  PR. BICYCLE PAINT
-  CONCRETE REMOVAL
-  EXISTING RIGHT-OF-WAY LINE
-  BICYCLE AND PEDESTRIAN AREA BOUNDARY
-  PR. WORK BY OTHERS
-  PHOTO VIEWSHED


30' 0 30' 60'
 SCALE: 1"=60'



**BICYCLE AND PEDESTRIAN PRIORITY AREAS
 SILVER SPRING CBD**

SCALE : AS SHOWN DATE : 07/16/2015

Project No. : _____ SHEET 16 of 18

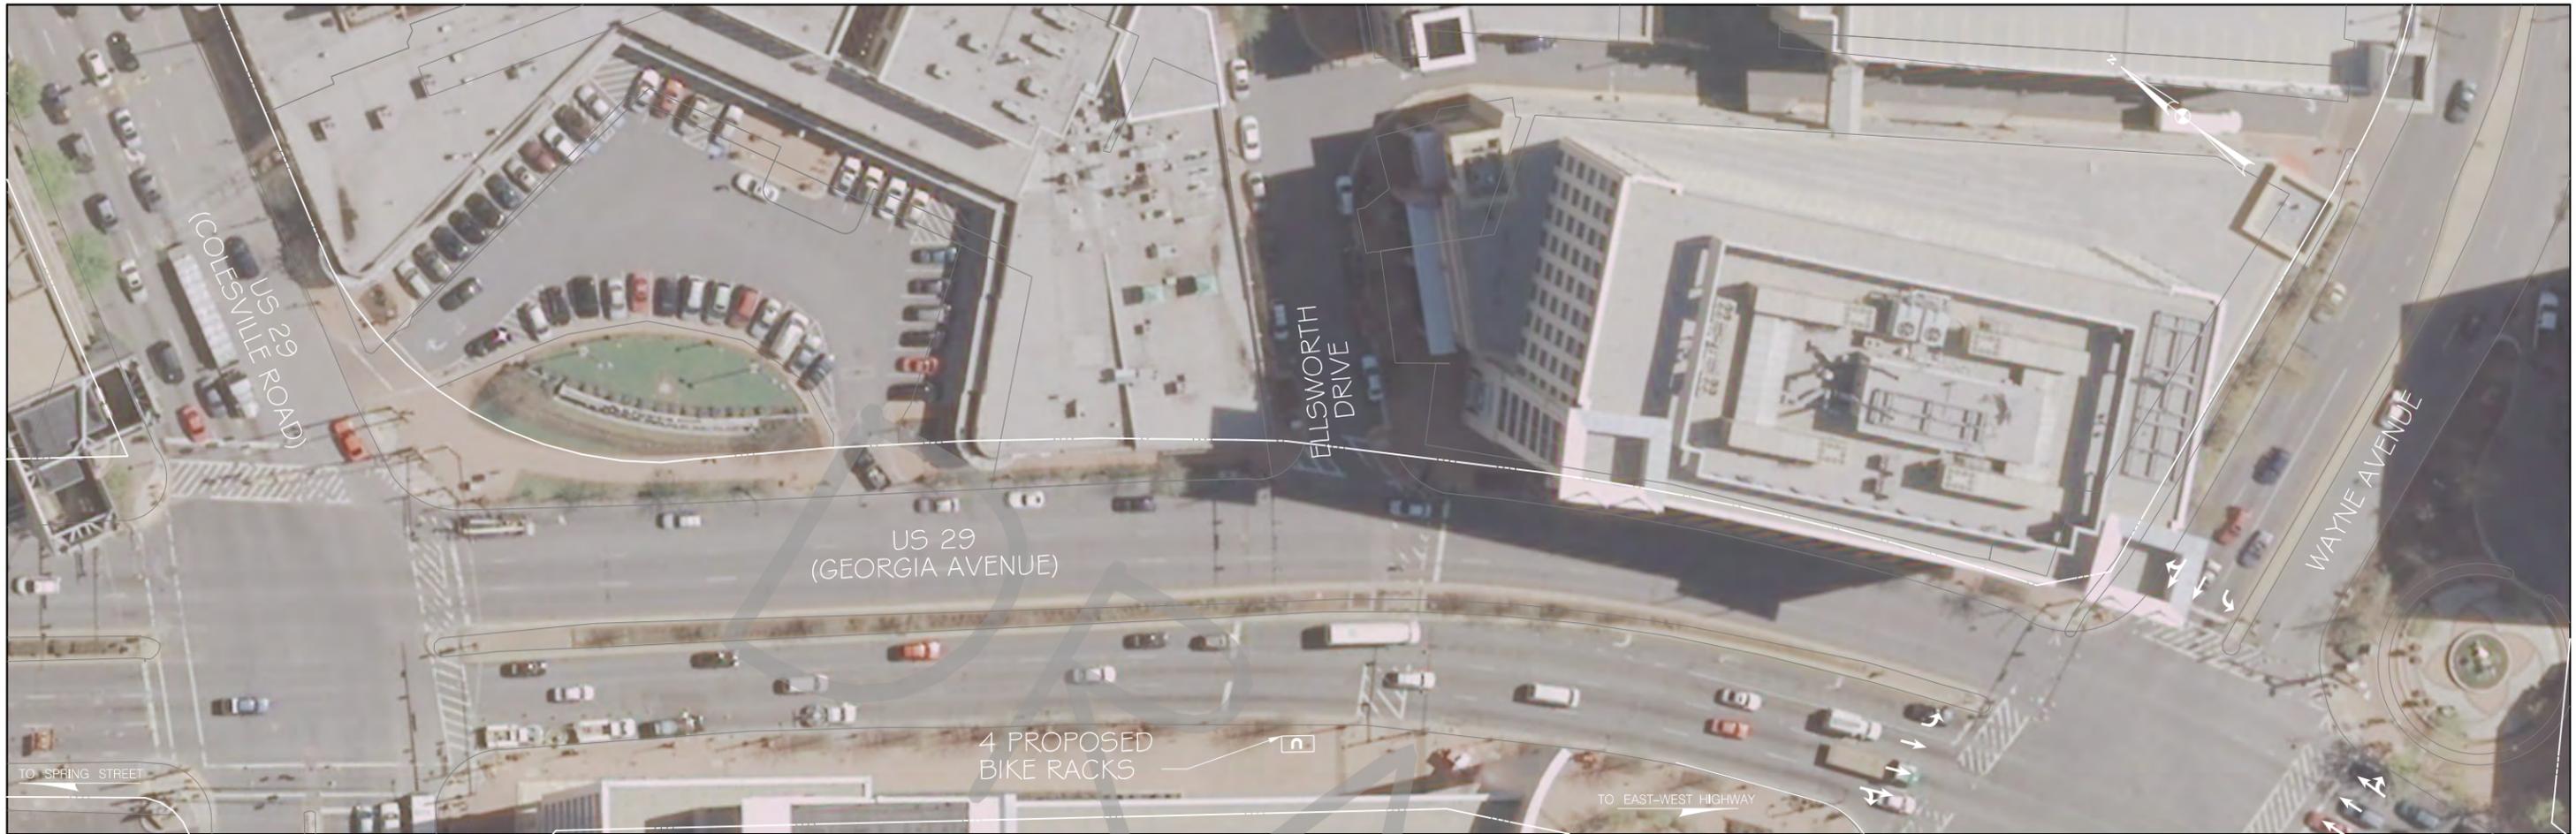

LEGEND

- PR. GROUND COVER / SWM FEATURE
- PR. DRIVEWAY APRON / TRUCK APRON
- PR. BICYCLE PAINT
- CONCRETE REMOVAL
- EXISTING RIGHT-OF-WAY LINE
- BICYCLE AND PEDESTRIAN AREA BOUNDARY
- PR. WORK BY OTHERS
- ☀ PHOTO VIEWSHED

SCALE: 1"=60'



Wednesday, July 15, 2015 AT 10:26 AM
 U:\202601\401\007 BPPA Improvements\700 CADD\702 Civil\Silver Spring CBD\July Meeting\PHD_017.dgn



**BICYCLE AND PEDESTRIAN
 PRIORITY AREAS
 SILVER SPRING CBD**

SCALE : AS SHOWN DATE : 07/16/2015


Project No. : _____ SHEET 17 of 18



LEGEND

- PR. GROUND COVER / SWM FEATURE
- PR. DRIVEWAY APRON / TRUCK APRON
- PR. BICYCLE PAINT
- CONCRETE REMOVAL
- EXISTING RIGHT-OF-WAY LINE
- BICYCLE AND PEDESTRIAN AREA BOUNDARY
- PR. WORK BY OTHERS
- ☀ PHOTO VIEWSHED

30' 0 30' 60'
SCALE: 1"=60'

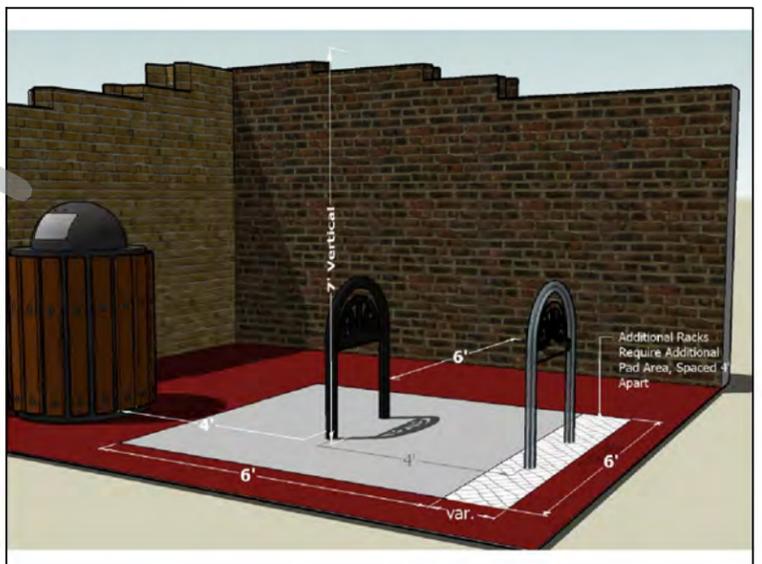

Wednesday, July 15, 2015 AT 10:26 AM U:\2026011401\007 BPPA Improvements\700 CADD\702 Civil\Silver Spring CBD\July Meeting\PHD_018.dgn



BICYCLE AND PEDESTRIAN PRIORITY AREAS
SILVER SPRING CBD

SCALE : AS SHOWN DATE : 07/16/2015

Project No. : _____ SHEET 1B of 1B