


REFER TO TCP 100.01 FOR SIGN SPACING AND TAPER LENGTHS

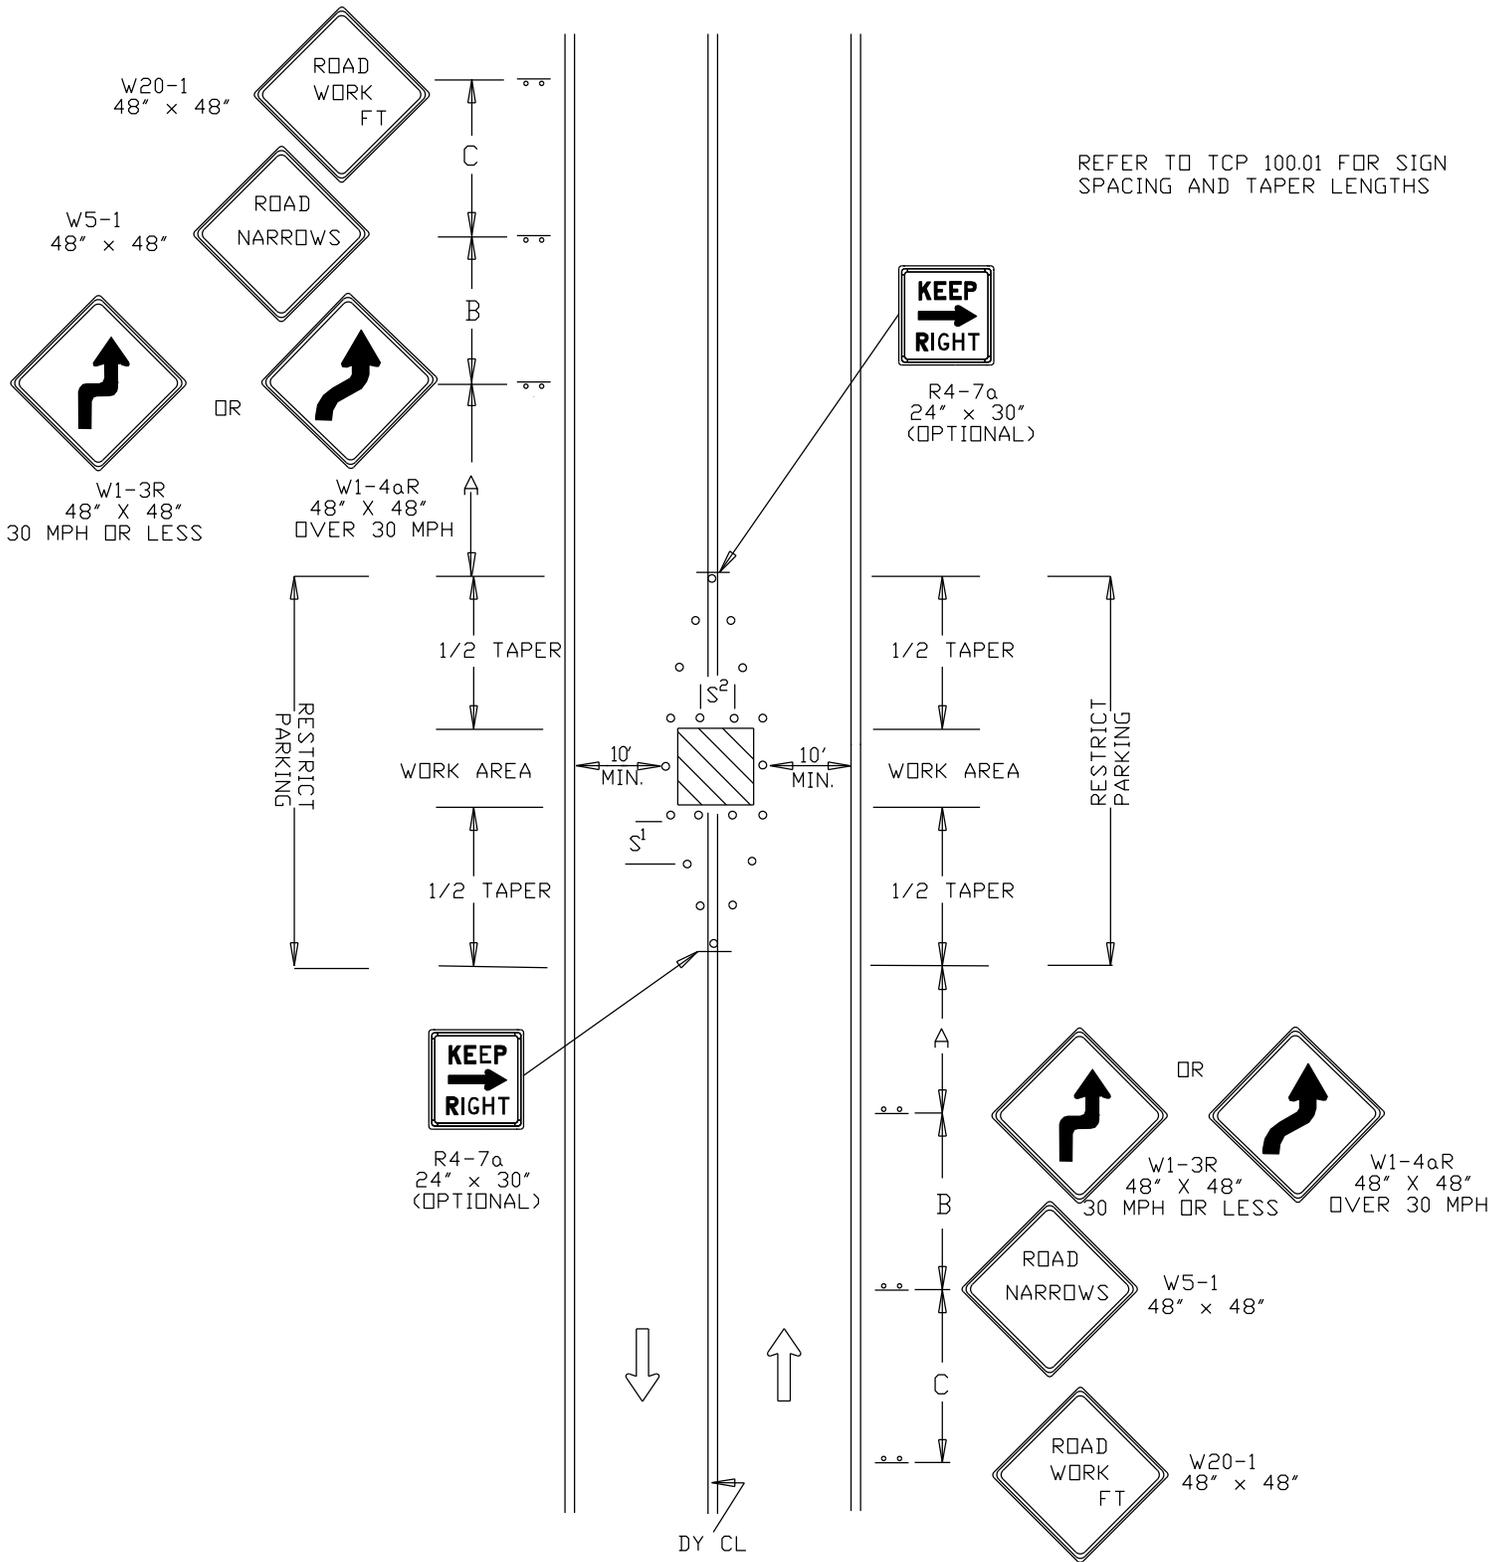

← DIRECTION OF TRAFFIC

••• SIGN

▨ WORK SITE

○ TRAFFIC DRUMS OR CONES

S<sup>1</sup>=30 FT.

S<sup>2</sup>=10 FT.

REVISION BY	DATE	APPROVED

DATE	07-01-16	TRAFFIC OPERATIONS SECTION MONTGOMERY COUNTY, MARYLAND
DES. BY	MCDPWT	TRAFFIC CONTROL FOR MAINTAINING TWO-WAY TRAFFIC WHILE WORKING IN CENTER OF ROADWAY
DRAWN BY	TCLE	APPROVED
SCALE	NTS	_____ CHIEF, TRAFFIC OPERATIONS SECTION
STANDARD TCP-102.04		___ OF ___ SHEETS