

NOTE:
 WORK VEHICLES SHALL DISPLAY
 ROTATING AND /OR FLASHING LIGHT
 ATOP VEHICLES AND FLASHING
 WARNING LIGHTS IN FRONT AND REAR.

VEHICLES SHALL NOT PROCEED
 MORE THAN THREE (3) MILES AHEAD
 OF THE ADVANCE WARNING
 SIGNS.

VEHICLES SHOULD NOT OCCUPY OR BE
 STOPPED IN A LANE BEYOND A HORIZONTAL
 CURVE OR A VERTICAL CURVE (HILL).

IF STOPPING IS NECESSARY, FLAGGERS SHALL
 BE POSITIONED PRIOR TO STOPPING WORK
 VEHICLES.

THE FLAGGER SHALL BE POSTIONED IN
 ADVANCE OF THE CURVE (HORIZONTAL OR VERTICAL)
 TO PROVIDE MOTORIST ADEQUATE ADVANCE
 WARNING OF TEMPORARY WORK ZONE.

NO WORK OPERATION WHICH INTERFERES
 WITH THE FLOW OF TRAFFIC MAY TAKE PLACE
 DURING PEAK HOURS MONDAY - FRIDAY
 6 A.M. - 9 A.M. AND 3:30 P.M. - 7 P.M.

FOR PAVEMENT MARKING MATERIALS HAVING
 SLOW DRYING TIMES ADDITIONAL BACK-UP
 VEHICLES TO FOLLOW TRUCK MAY
 BE NECESSARY.



DIRECTION OF TRAFFIC



SIGN






FLASHING OR ROTATING LIGHT



ARROW PANEL



WORK VEHICLE

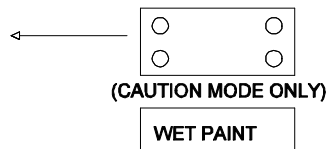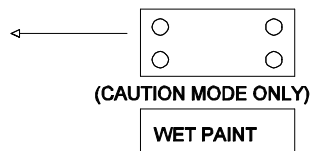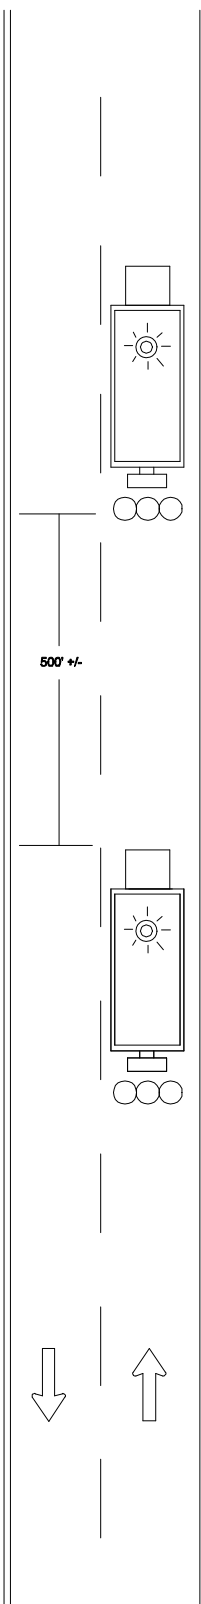

NOTE: WHEN SHADOW
 VEHICLE IS USED SIGN
 MAY BE MOUNTED
 ON ITS REAR



REVISION BY	DATE	APPROVED

DATE 07-01-14	TRAFFIC OPERATIONS SECTION MONTGOMERY COUNTY, MARYLAND
DES. BY MCDPWT	
DRAWN BY TCLE	TRAFFIC CONTROL FOR MOVING MARKING OPERATION (1)
SCALE NTS	APPROVED _____ CHIEF, TRAFFIC OPERATIONS SECTION
	STANDARD TCP-102.06 _____ OF _____ SHEETS