


NOTE: ACCESS POINTS WITHIN LANE CLOSURE SHALL BE CONTROLLED BY FLAGGER(S)

REFER TO TCP 100.01 FOR SIGN SPACING AND TAPER LENGTHS

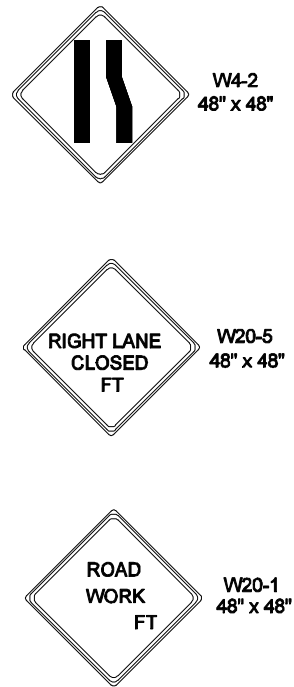

-  **DIRECTION OF TRAFFIC**
-  **SIGN**
-  **WORK SITE**
-  **ARROW PANEL**
-  **TRAFFIC DRUMS OR CONES**
- S^1 = 30 FT.
- S^2 = 10 FT.

			DATE 07-01-14	TRAFFIC OPERATIONS SECTION MONTGOMERY COUNTY, MARYLAND	
			DES. BY MCDPWT	TRAFFIC CONTROL FOR RIGHT LANE CLOSURE (DIVIDED)	
			DRAWN BY TCLE	APPROVED	
			SCALE NTS	CHIEF, TRAFFIC OPERATIONS SECTION	
				STANDARD TCP-103.01 _____ OF _____ SHEETS	
REVISION BY	DATE	APPROVED			