


NOTE: ACCESS POINTS WITHIN LANE CLOSURE SHALL BE CONTROLLED BY FLAGGER(S)

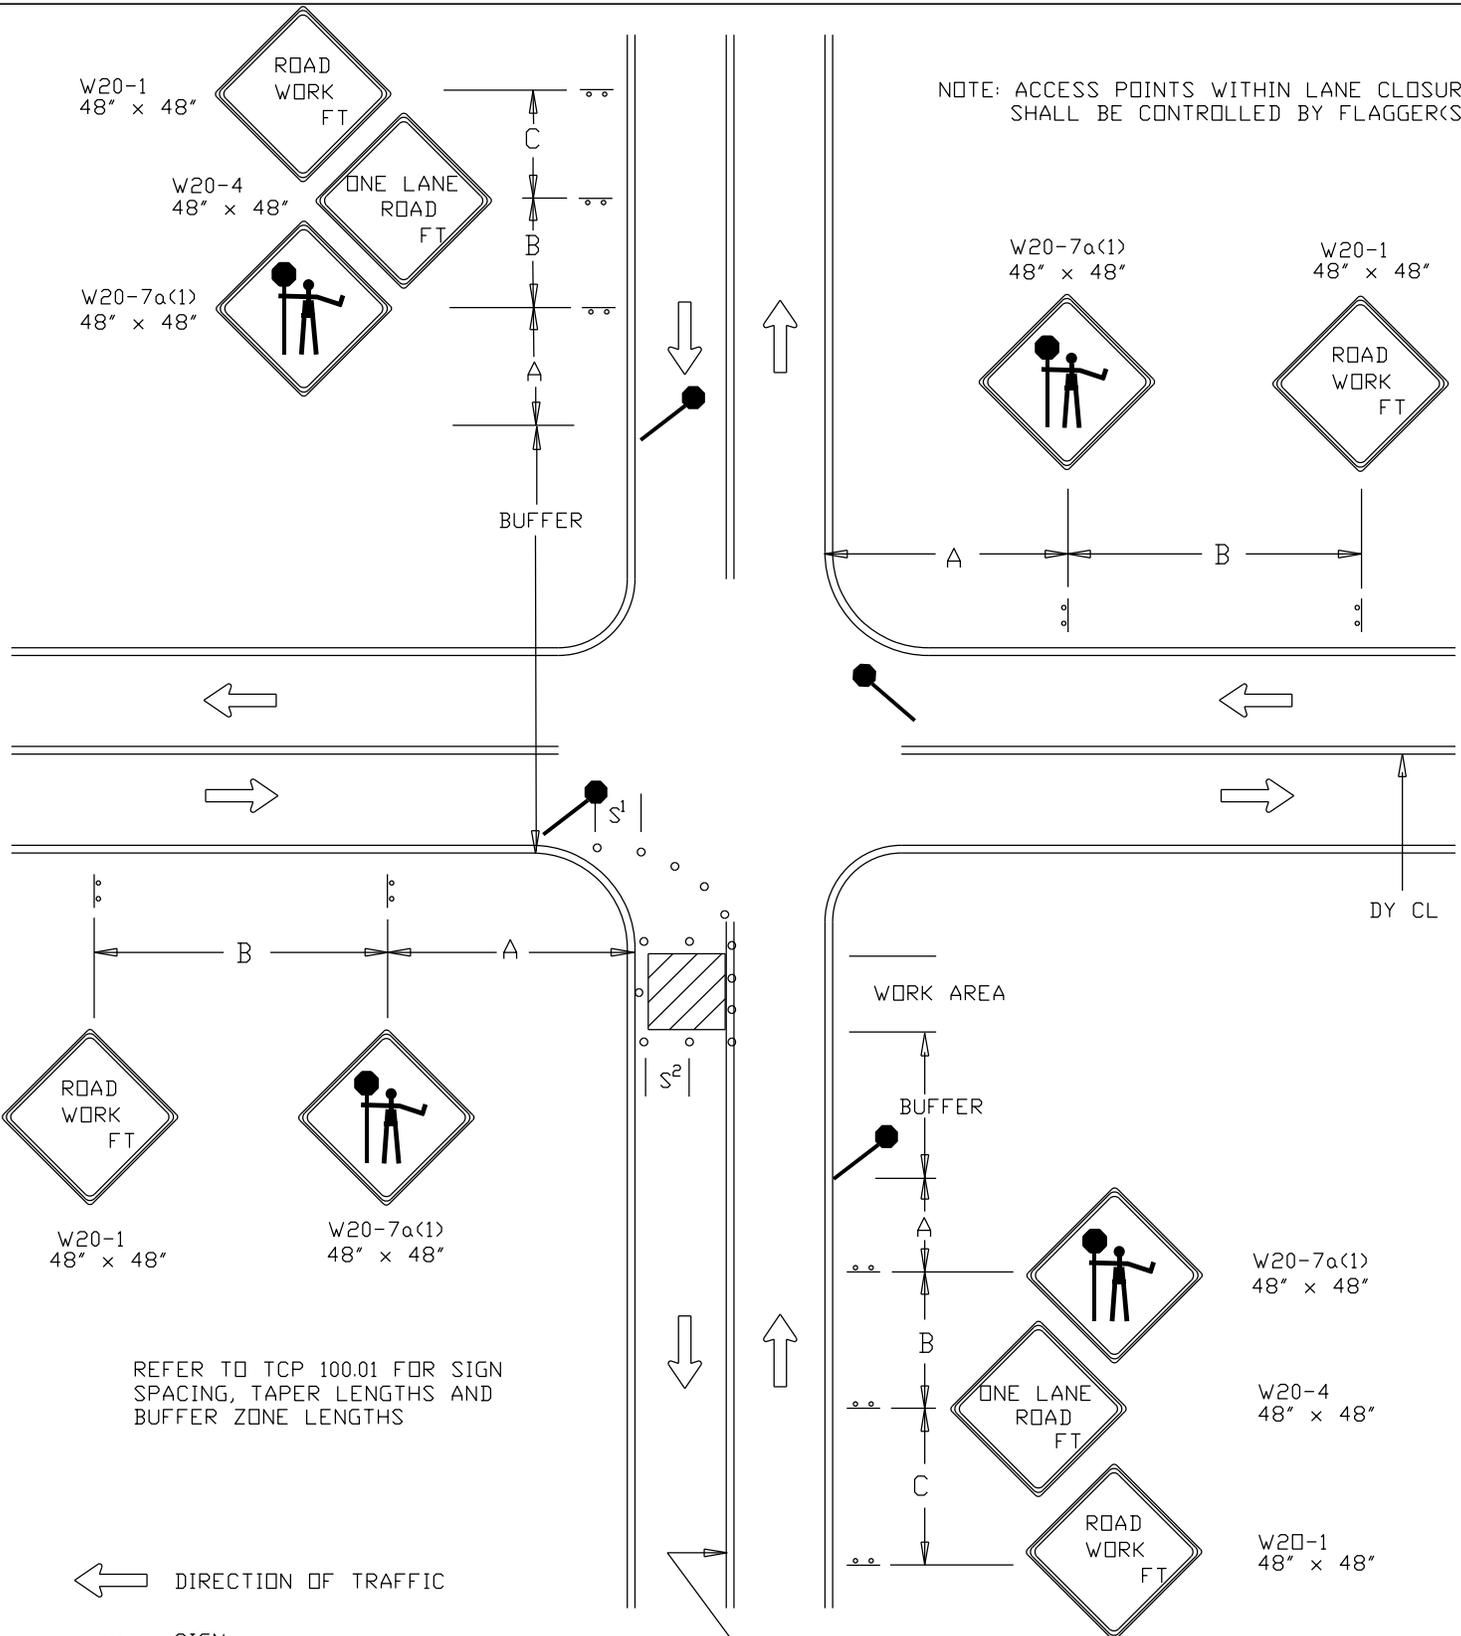

REFER TO TCP 100.01 FOR SIGN SPACING, TAPER LENGTHS AND BUFFER ZONE LENGTHS

- DIRECTION OF TRAFFIC
- SIGN
- WORK SITE
- FLAGGER
- TRAFFIC DRUMS OR CONES
- $S^1 = 30$ FT.
- $S^2 = 10$ FT.

REVISION BY	DATE	APPROVED

DATE	07-01-16	TRAFFIC OPERATIONS SECTION MONTGOMERY COUNTY, MARYLAND
DES. BY	MCDPW/T	
DRAWN BY	TCLE	FLAGGING CONTROL AT 4 - LEG INTERSECTION (1)
SCALE	NTS	APPROVED
		_____ CHIEF, TRAFFIC OPERATIONS SECTION
		STANDARD TCP-105.01 _____ OF _____ SHEETS