


REFER TO TCP 100.01 FOR SIGN
SPACING AND TAPER LENGTHS

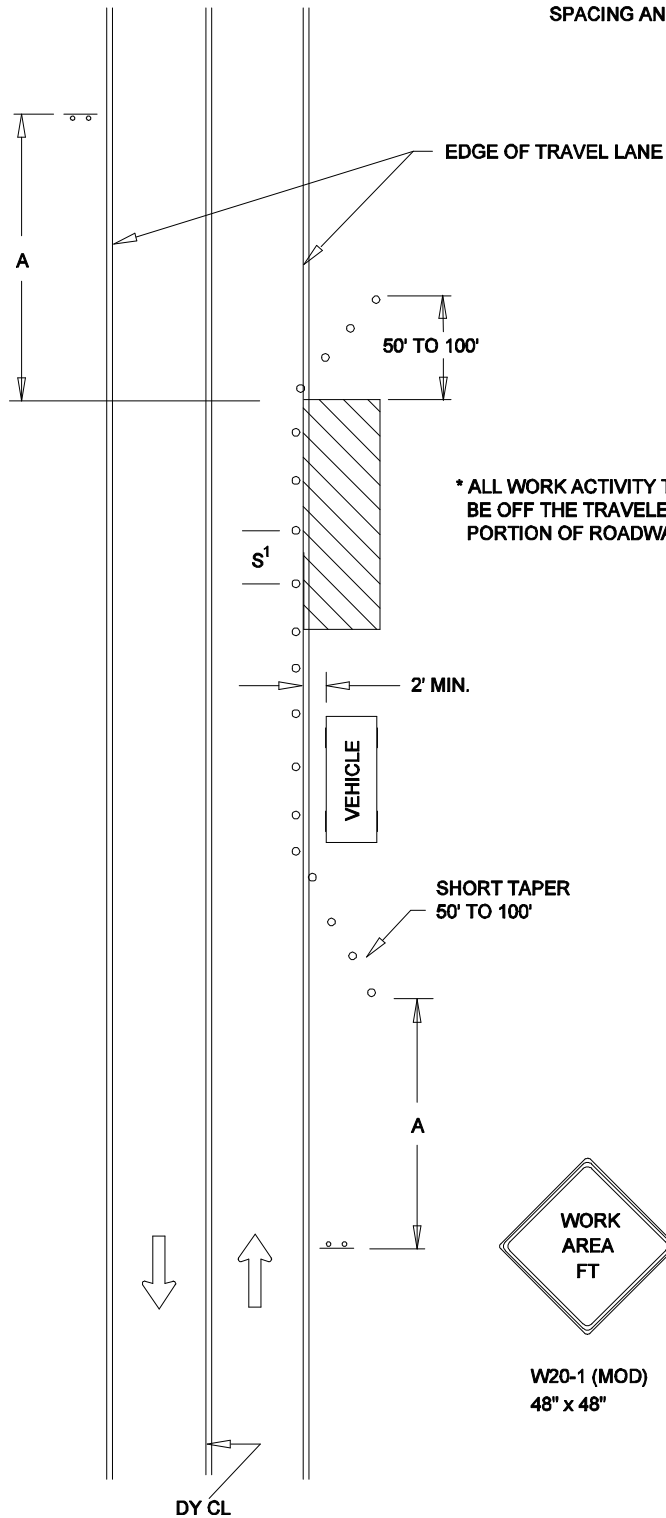

W20-1 (MOD)
48" x 48"



DIRECTION OF TRAFFIC



SIGN



WORK SITE



TRAFFIC DRUMS
OR CONES

S¹=30 FT.

S²=10 FT.

REVISION BY	DATE	APPROVED

DATE	TRAFFIC OPERATIONS SECTION MONTGOMERY COUNTY, MARYLAND
07-01-12	
DES. BY	TRAFFIC CONTROL FOR WORK ACTIVITY OFF THE ROAD
MCDPWT	
DRAWN BY	APPROVED _____ CHIEF, TRAFFIC OPERATIONS SECTION STANDARD TCP-101.02 _____ OF _____ SHEETS
TCLE	
SCALE	
NTS	