


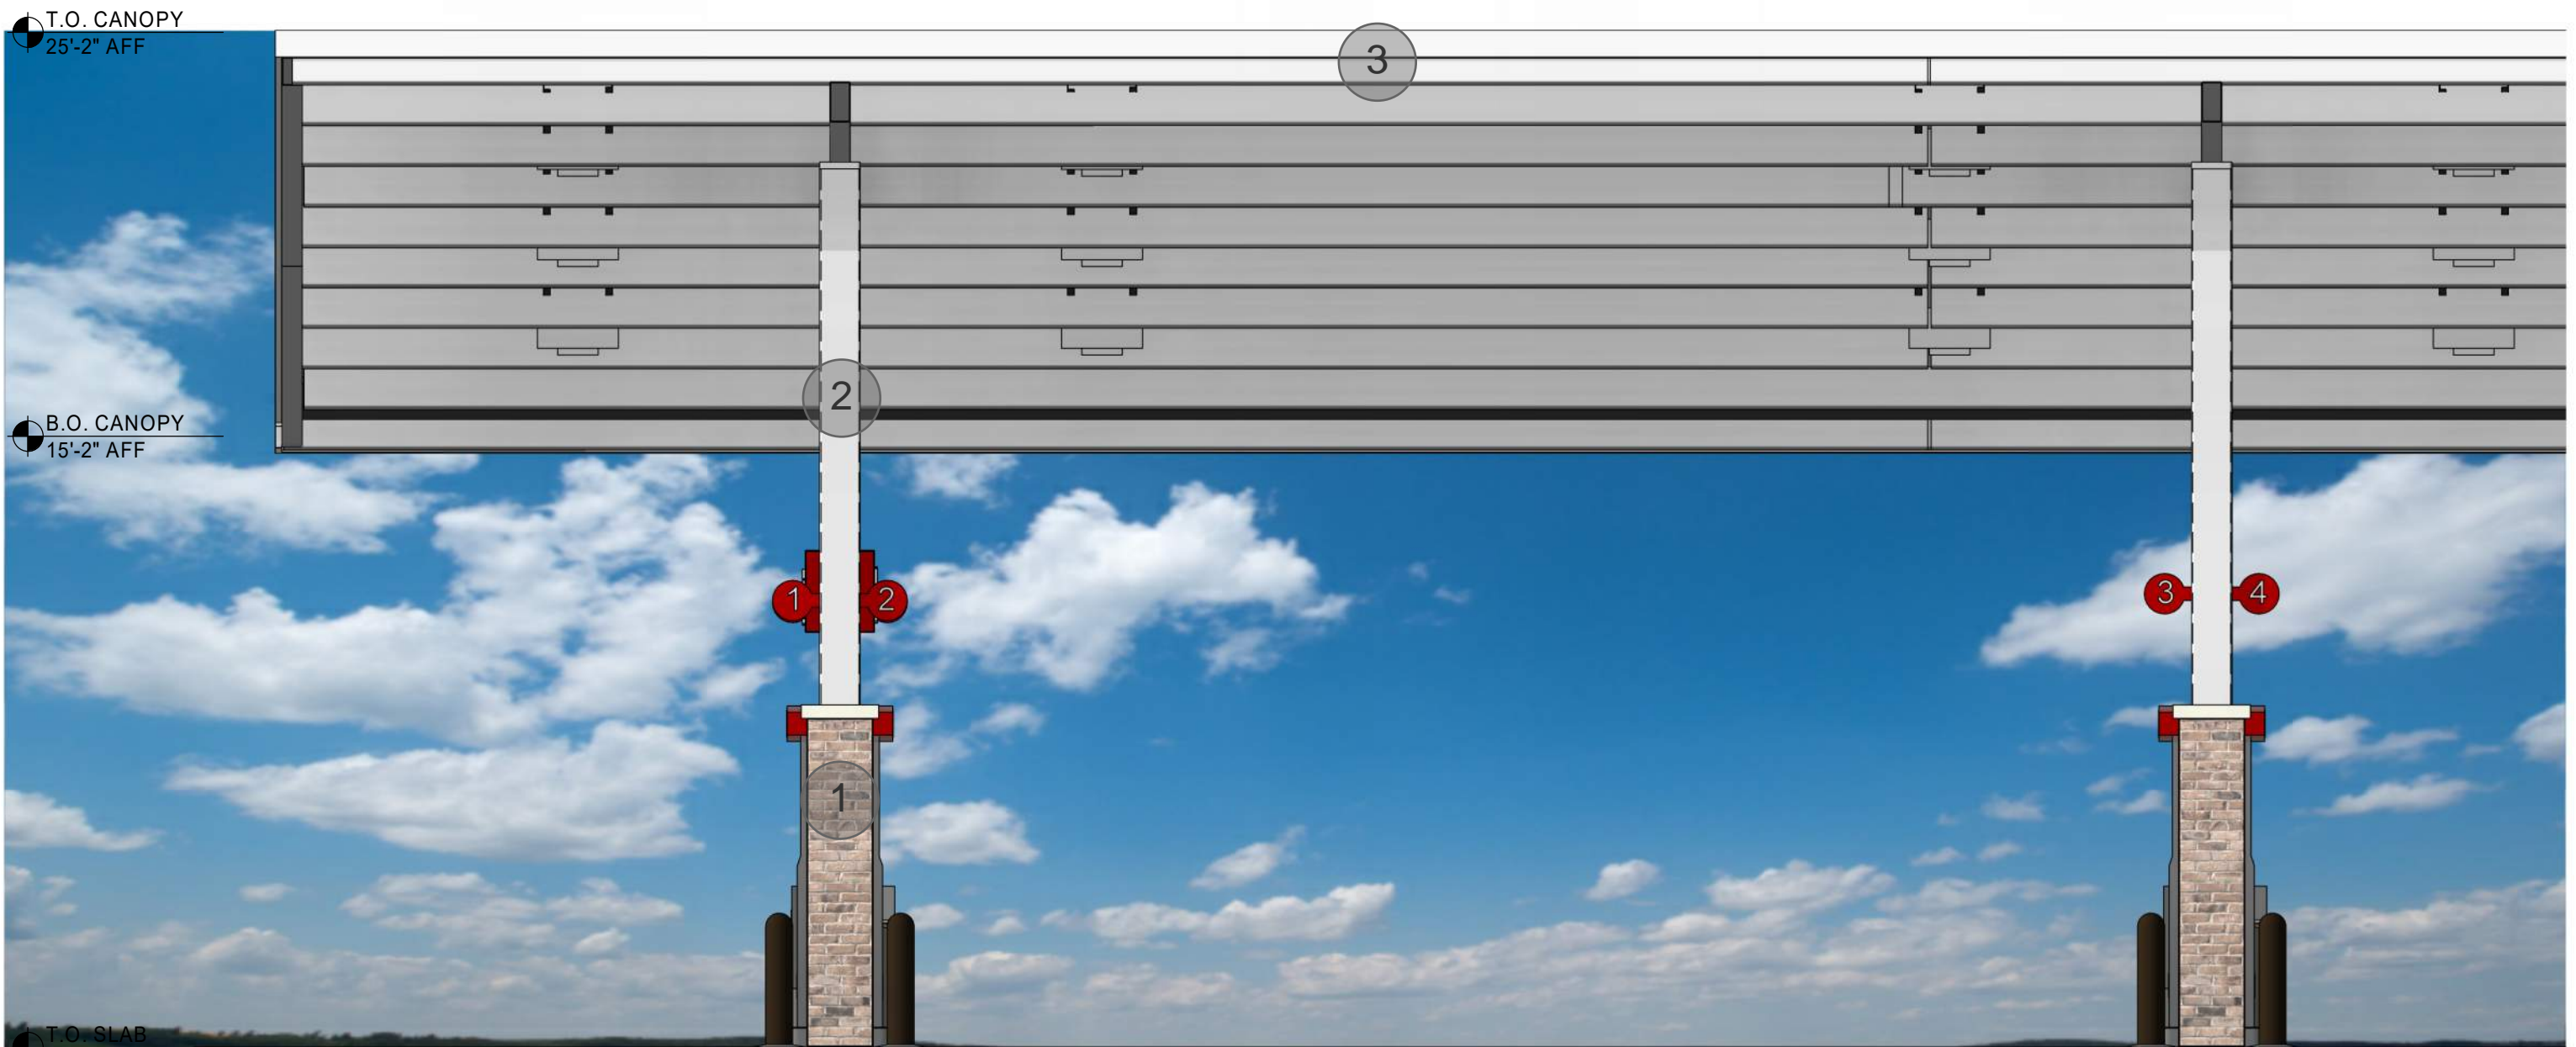

7 FUEL CANOPY ELEVATION
1/4" = 1'-0"







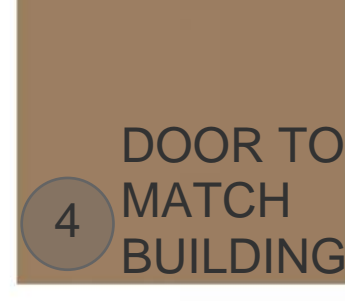



4 FUEL CANOPY ELEVATION - LONG
1/4" = 1'-0"




1 FUEL CANOPY PERSPECTIVE

MATERIALS:

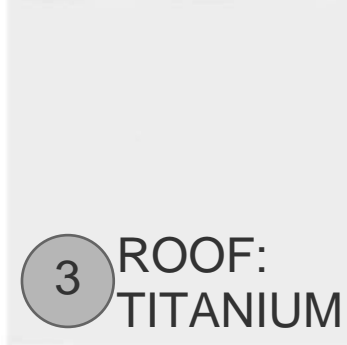 1 BRICK	 1 BRICK
 2 METAL: WHITE	 2 EIFS OR STUCCO
 3 ROOF: TITANIUM	 3 METAL: WHITE
	 4 DOOR TO MATCH BUILDING

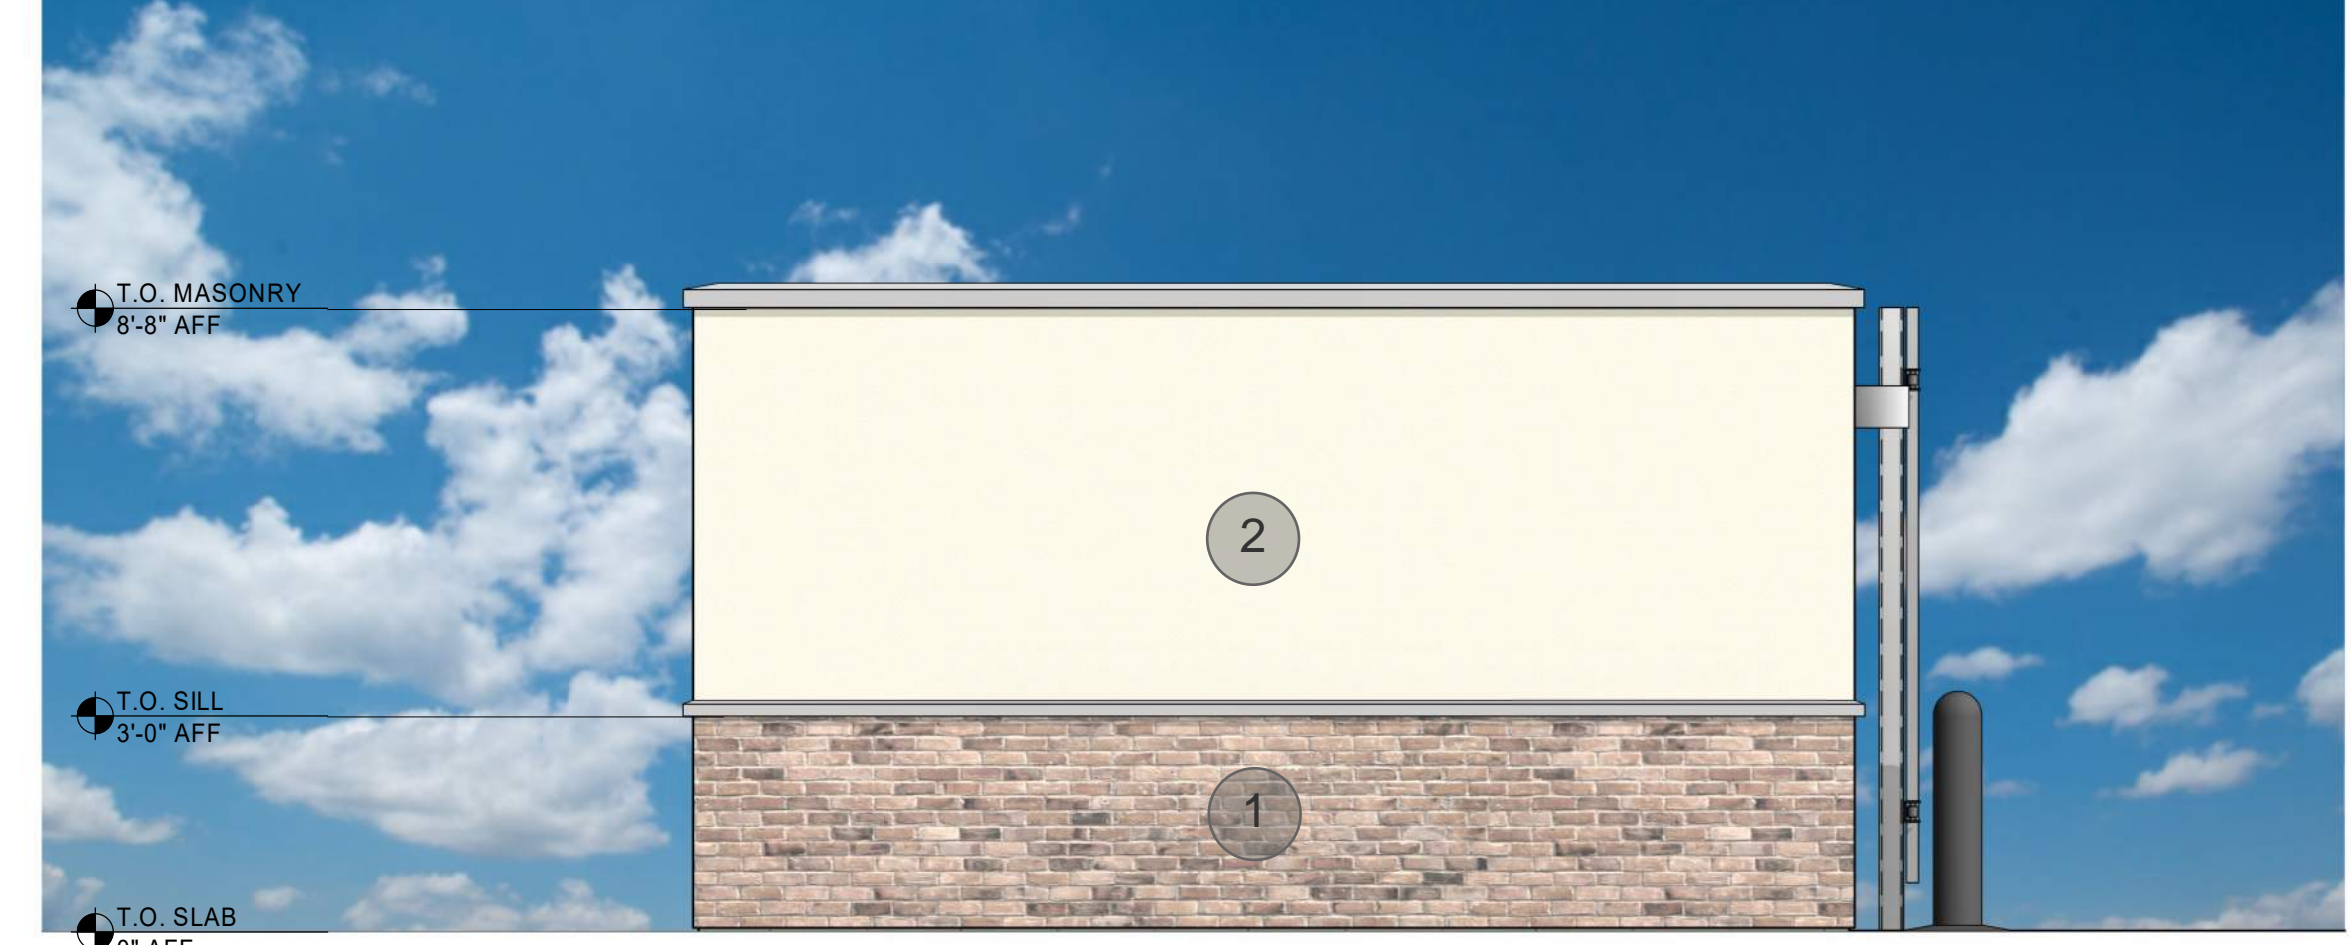


6 TRASH COMPOUND SIDE ELEVATION
3/8" = 1'-0"

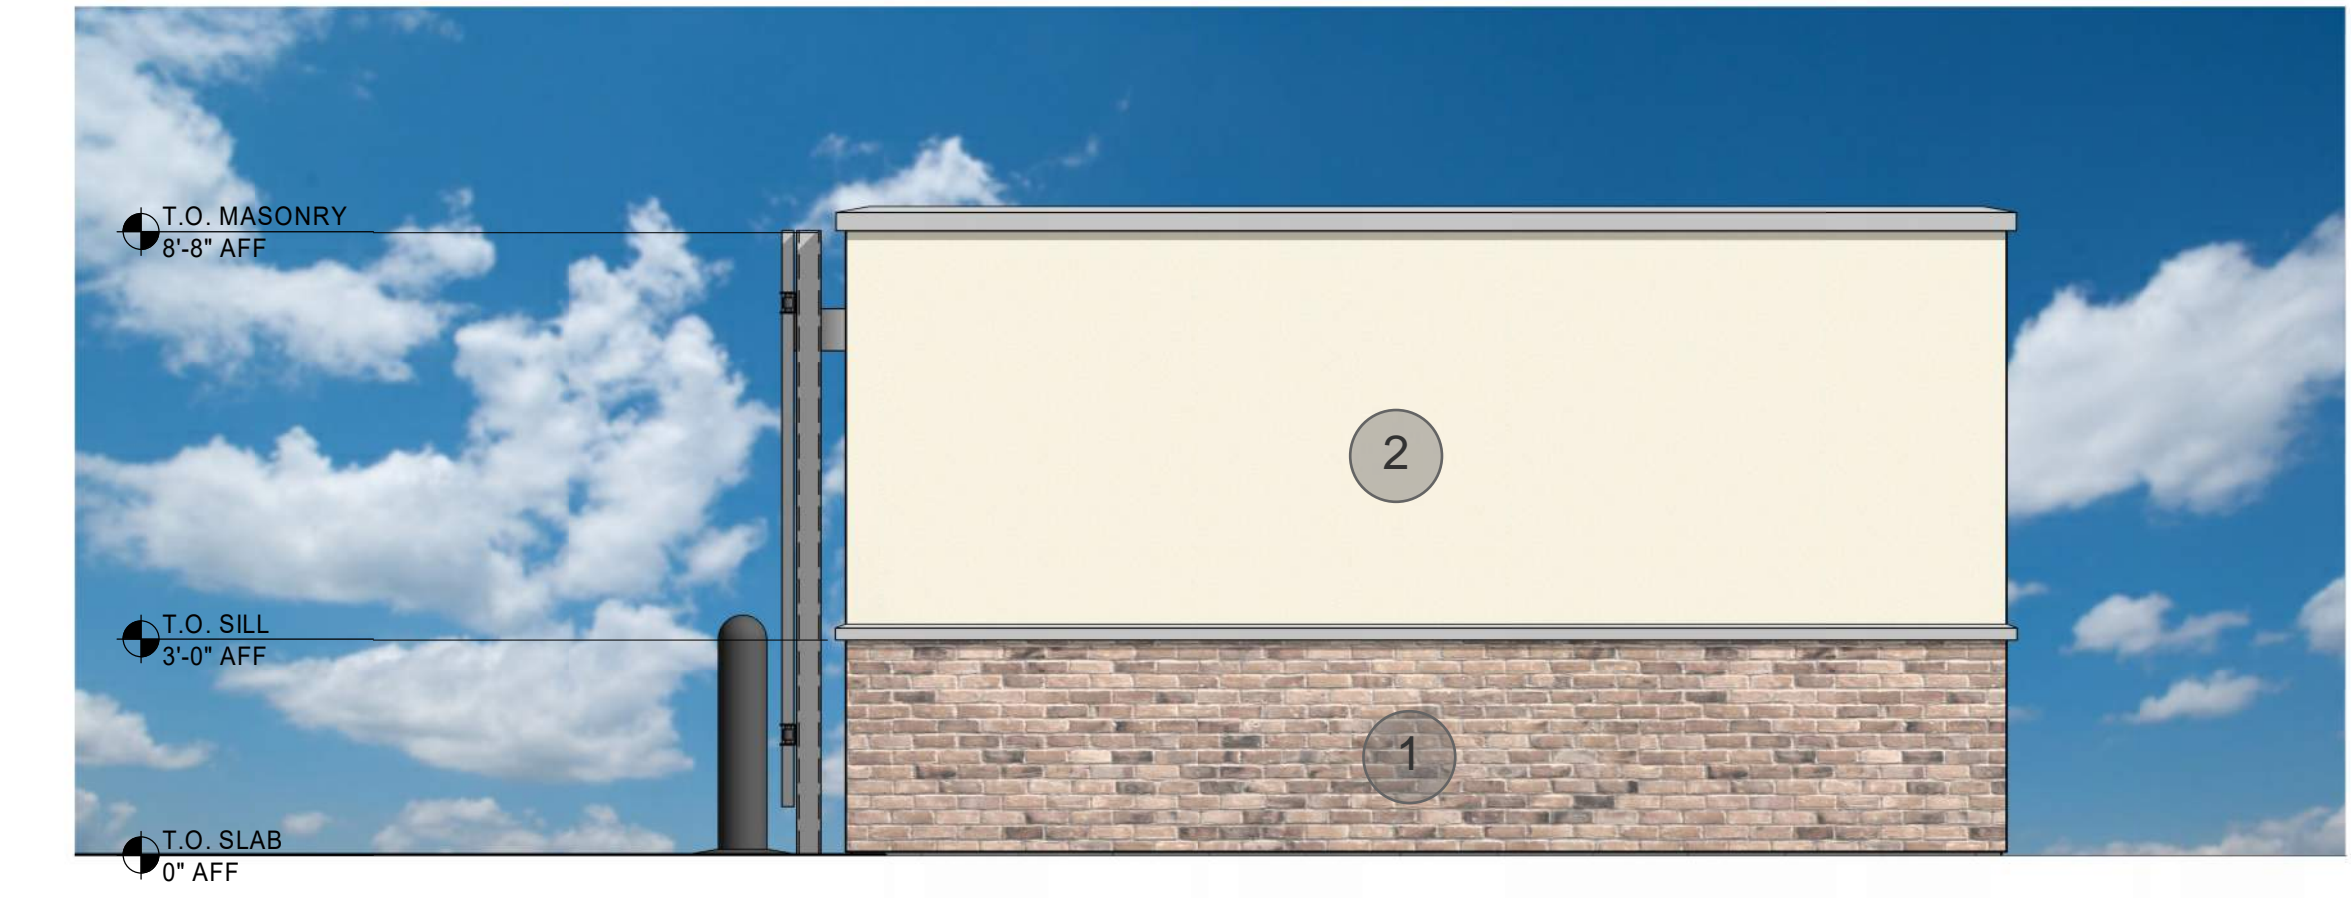

5 TRASH COMPOUND SIDE ELEVATION
3/8" = 1'-0"



3 TRASH COMPOUND FRONT ELEVATION
3/8" = 1'-0"

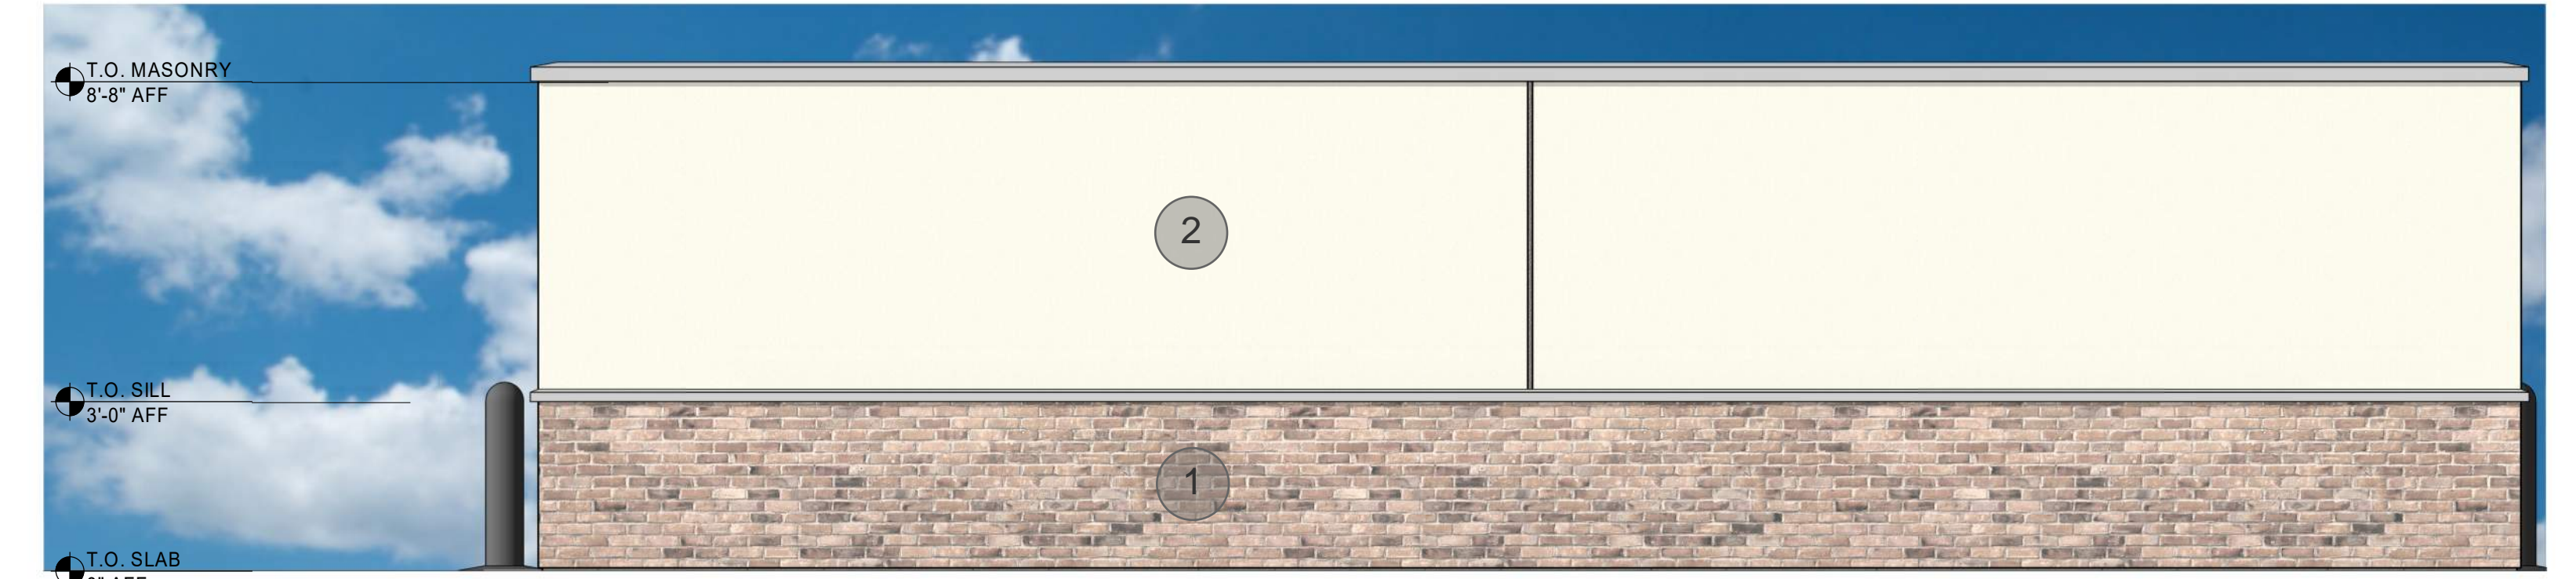

2 TRASH COMPOUND REAR ELEVATION
3/8" = 1'-0"