


1 PERSPECTIVE VIEW FROM SOUTHWEST  
A-901

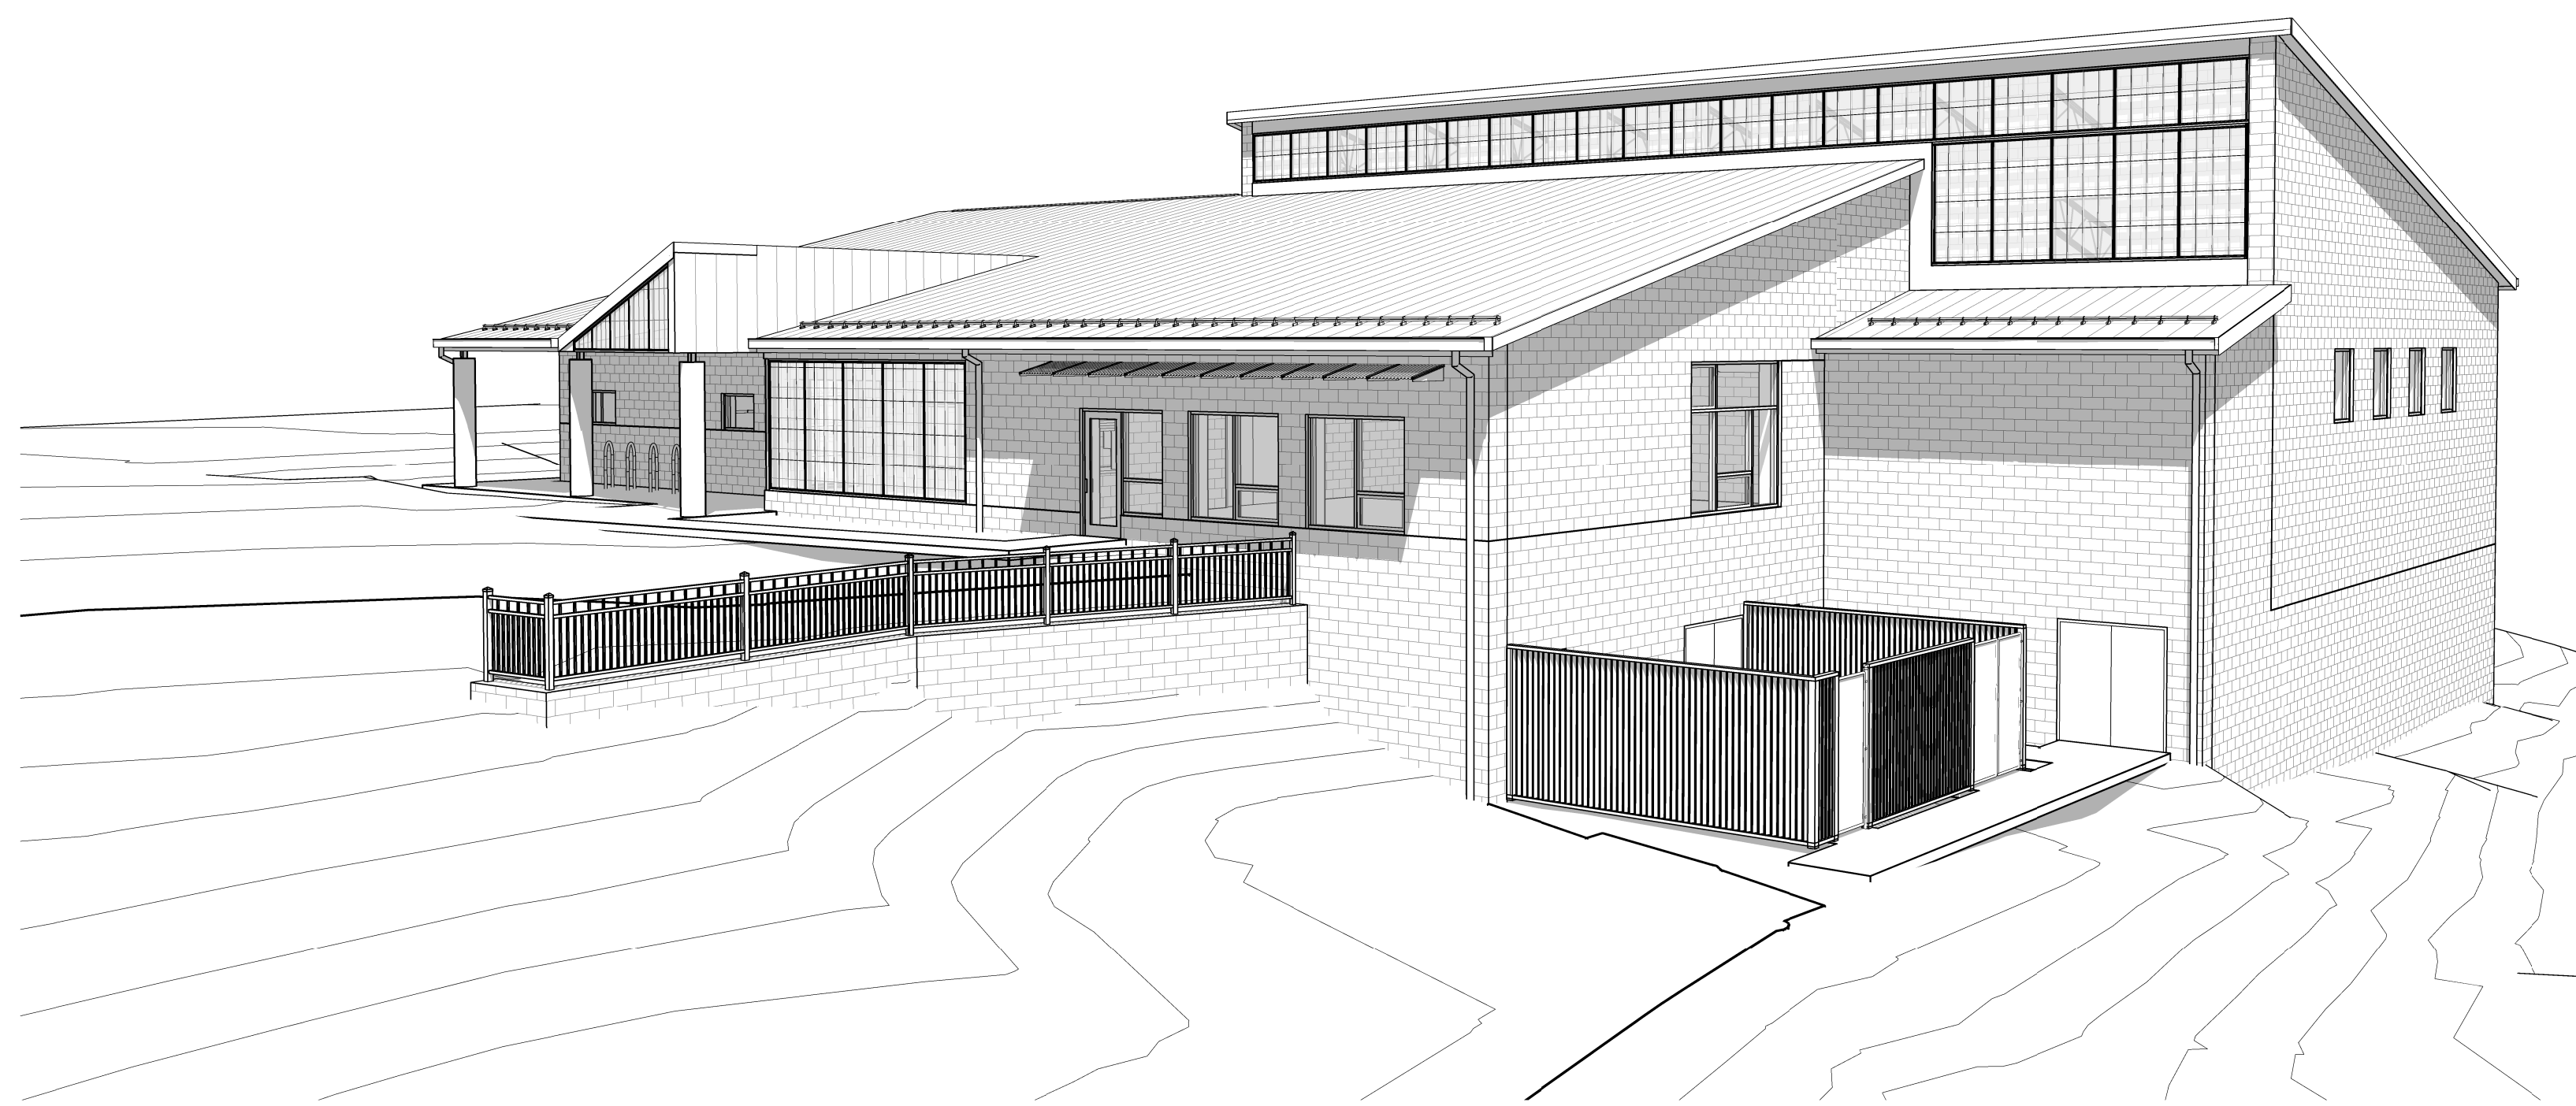

2 PERSPECTIVE VIEW FROM SOUTHEAST  
A-901

PLOT DATE: 8/26/2010 9:19:32 AM PAPER SIZE: ARCH D (24x36)


REVISIONS

IFB/RFP #

DEPARTMENT OF GENERAL SERVICES  
DIVISION OF BUILDING DESIGN AND CONSTRUCTION



101 MONROE STREET, ELEVENTH FLOOR  
ROCKVILLE, MARYLAND 20850

**SCOTLAND  
RECREATION  
CENTER**

7700 SCOTLAND DRIVE  
POTOMAC, MARYLAND 20854



**WHITMAN, REQUARDT  
& ASSOCIATES, LLP**  
801 South Caroline Street, Baltimore, Maryland 21231

- ISSUED FOR:
- PRELIMINARY/PROGRESS (NOT FOR CONST.)
  - PRICING ONLY
  - PERMIT
  - CONSTRUCTION DOCUMENTS

SEAL

DESIGN	MRH
DRAWN	NHP
APPROVED	MRH
SCALE	
DATE	26 AUGUST, 2010
CAD FILE	N:\90117-003\CADD\MODEL\LOCAL FILES\A90117003\NPITTMAN\A90117003-npitt
PROJECT NO.	90117-004

DRAWING TITLE  
**PERSPECTIVE VIEWS**

DRAWING NO.

**A-901**