





DISPLAY B

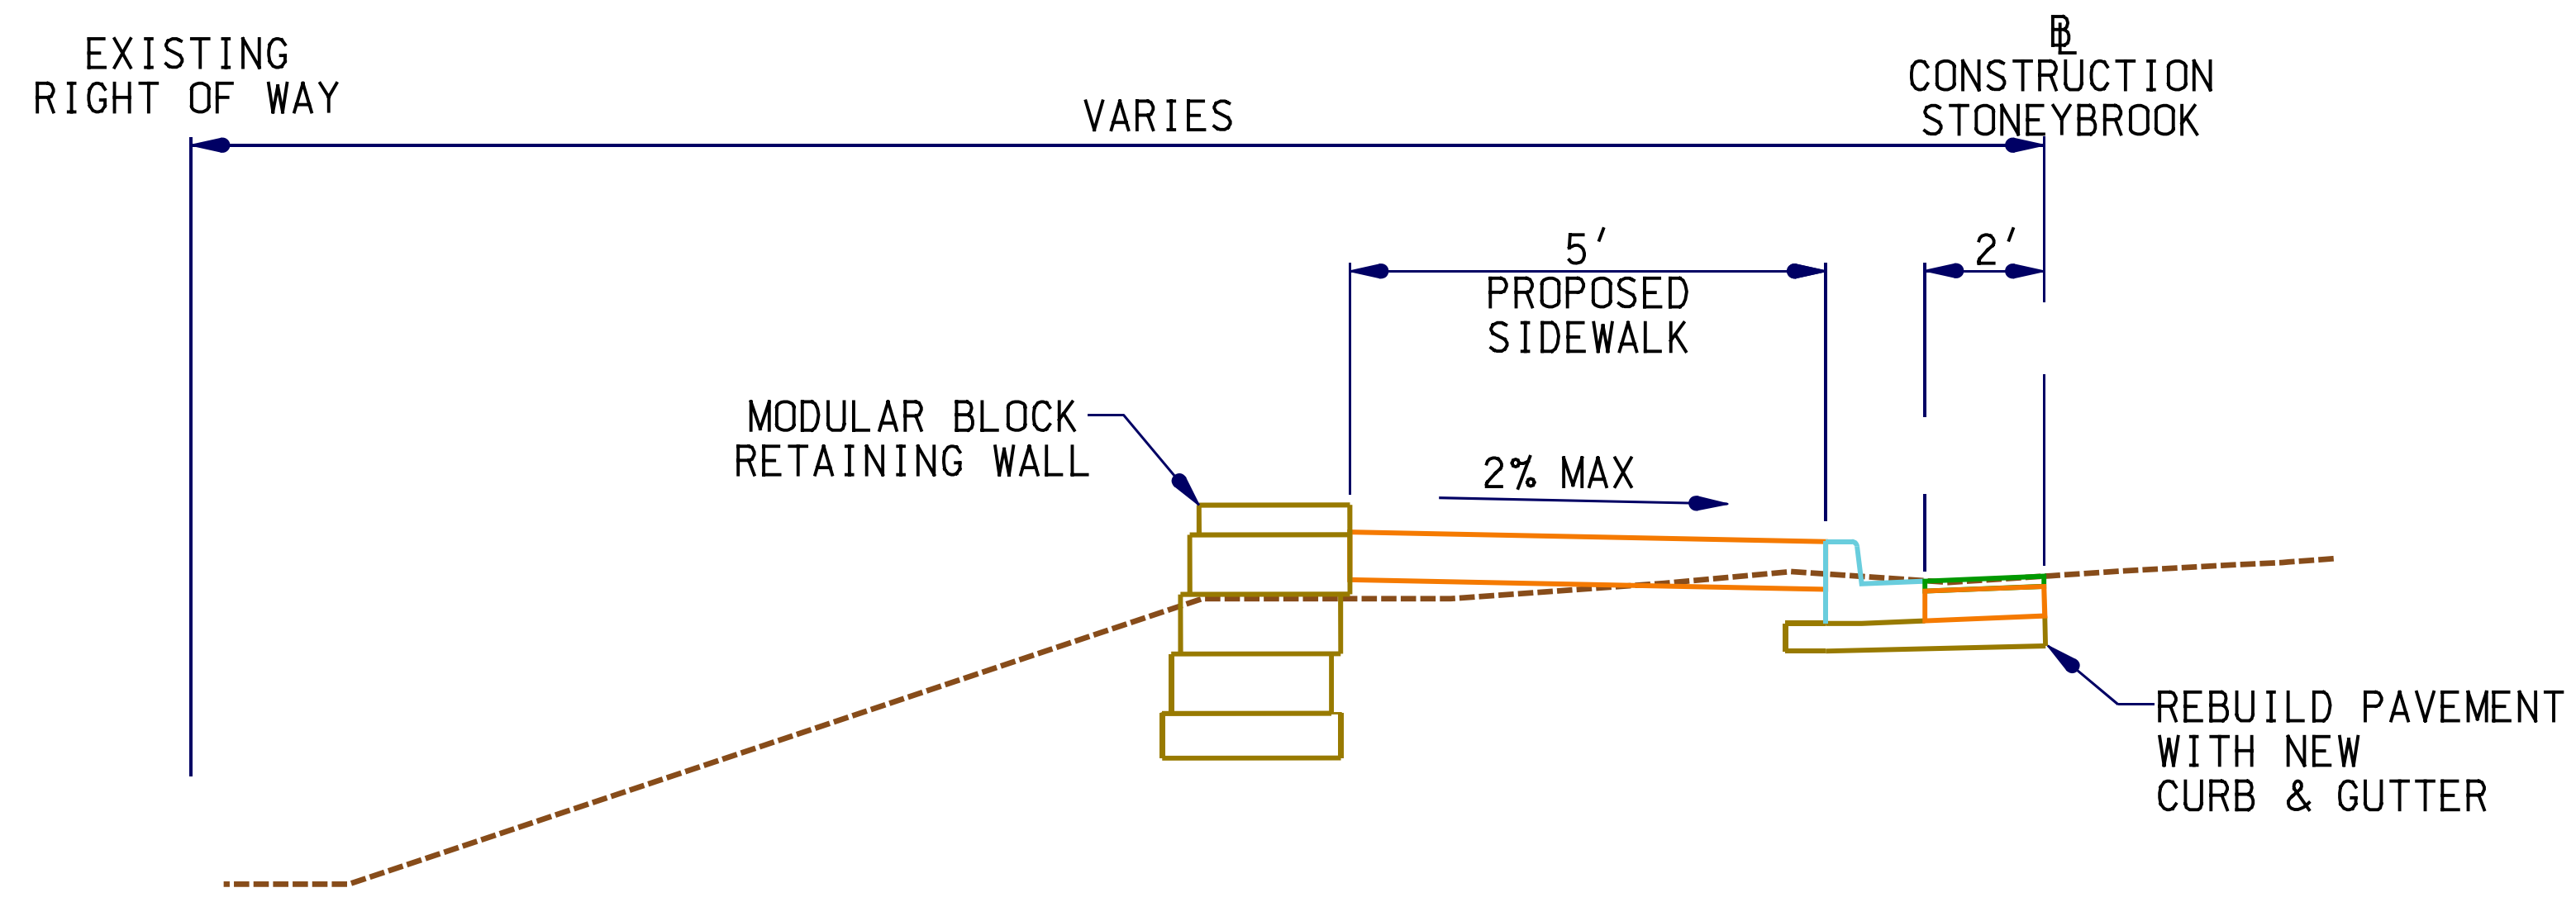

STONEYBROOK DRIVE – TYPICAL SECTION WITH BLOCK WALL

STA. 100+51 TO STA. 105+30

NOT TO SCALE

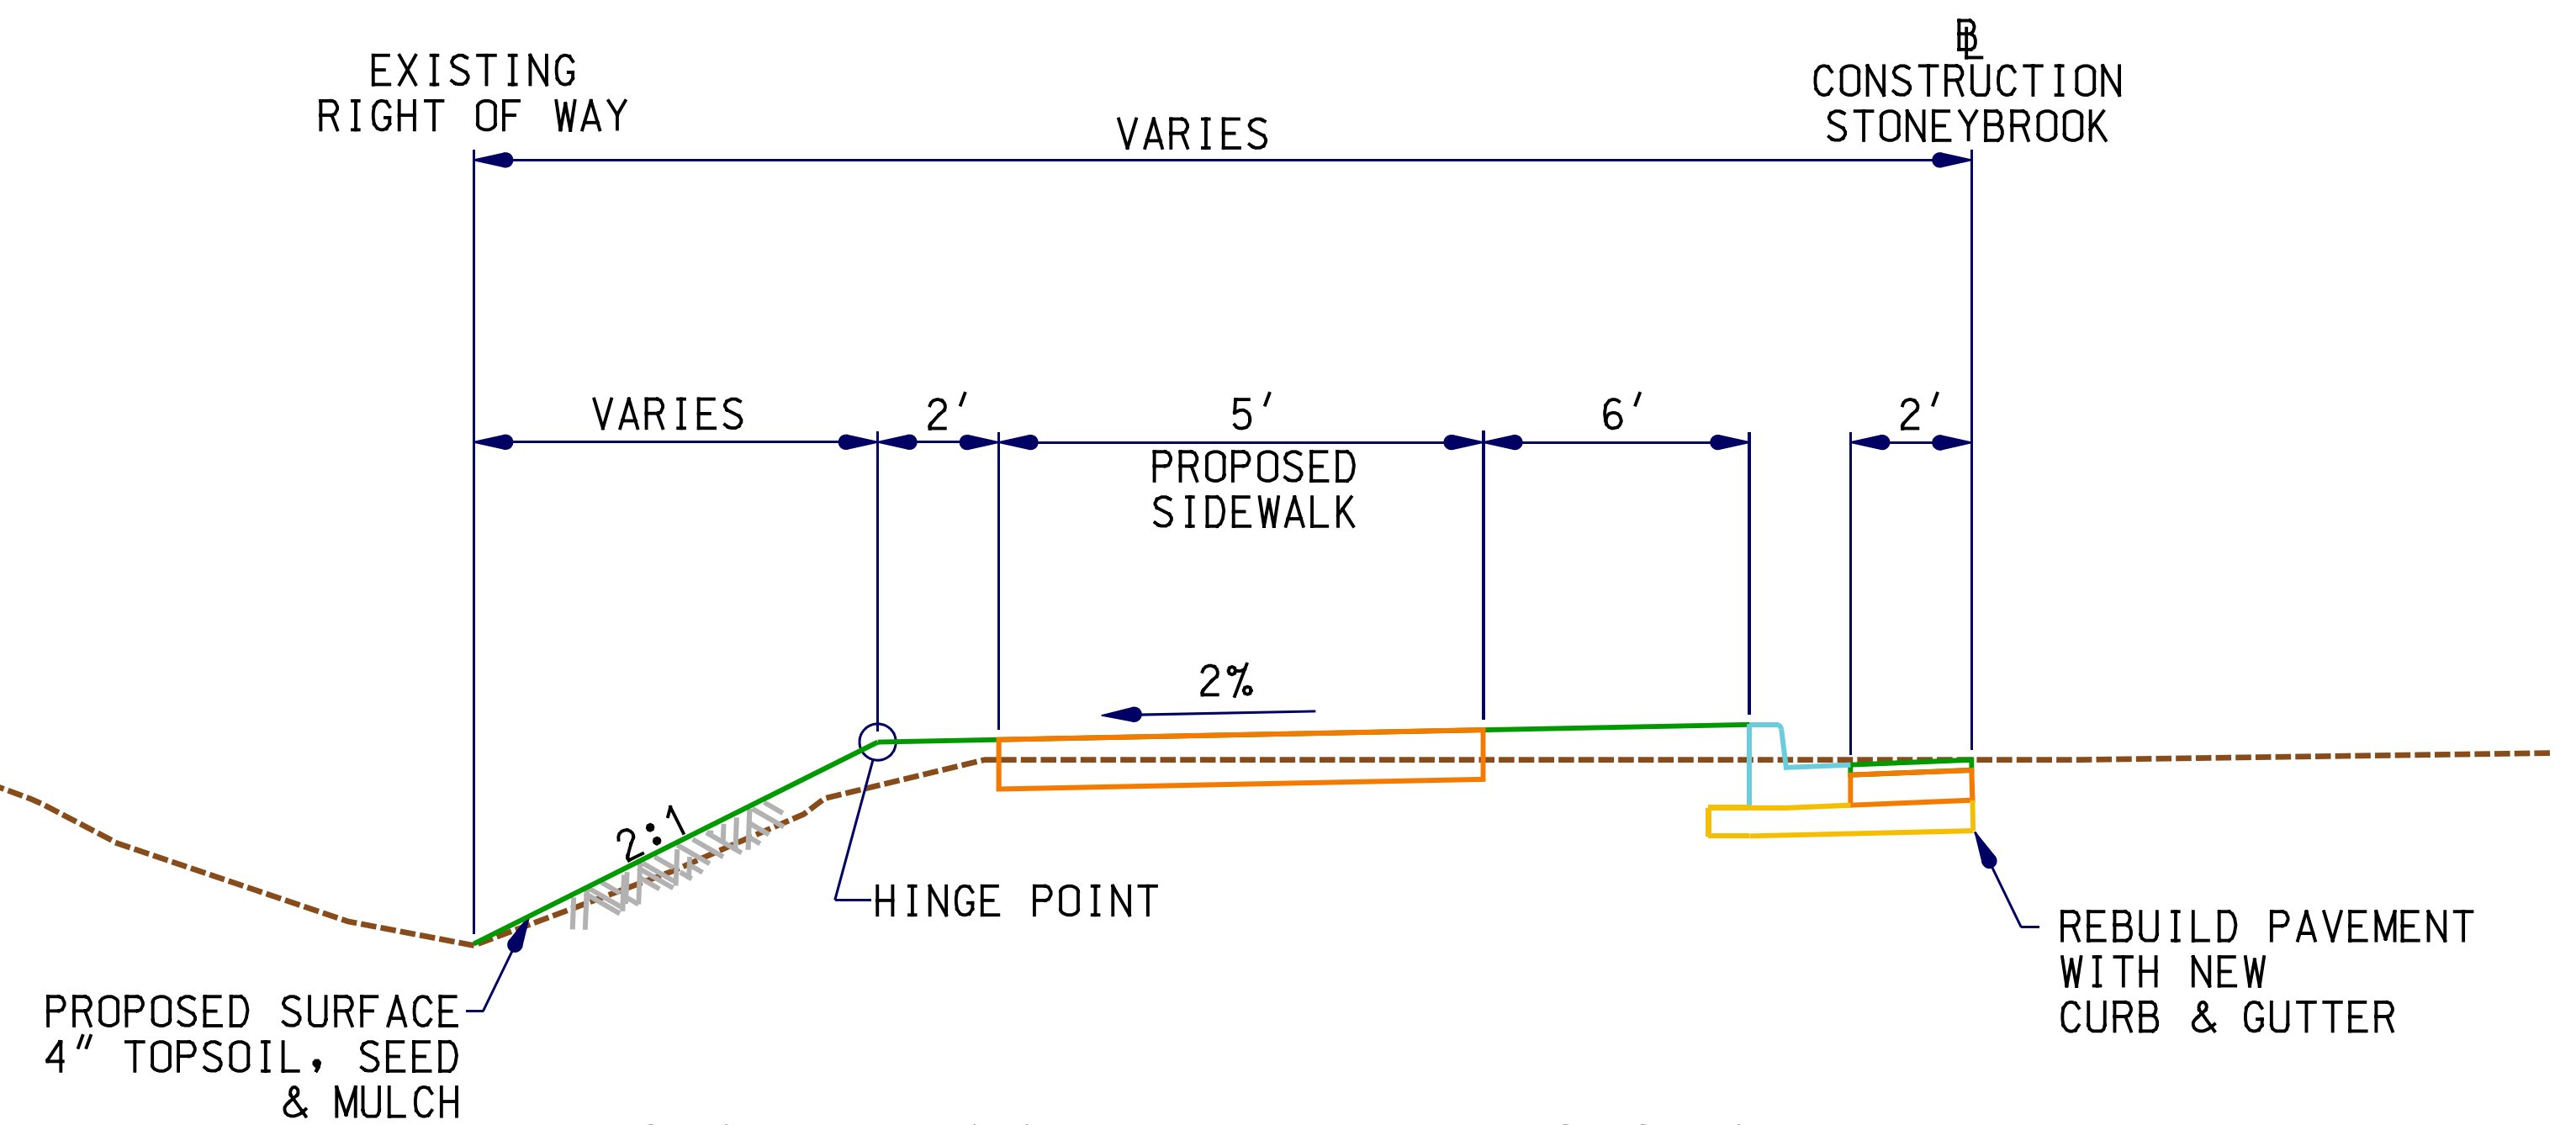

STONEYBROOK DRIVE – FILL SECTION

STA. 105+30 TO STA. 106+36

NOT TO SCALE