



# MONTGOMERY COUNTY EXECUTIVE ORDER

Offices of the County Executive • 101 Monroe Street • Rockville, Maryland 20850

|   |                                 |                             |
|---|---------------------------------|-----------------------------|
| Subject<br>Fire Lane Establishment Order for Greenbriar at Norbeck Crossing | Executive Order No.<br>15-16    | Subject Suffix              |
| Originating Department<br>Montgomery County Fire and Rescue Service         | Department Number<br>MCFRS 1-16 | Effective Date<br>1/20/2016 |

### Fire Lane Establishment Order

Pursuant to Section 22 - 33, Montgomery County Code, 1971, as amended, you are hereby notified that a Fire Lane has been established as described in this order. You are hereby ordered to post fire lane signs and paint curbs/pavement (painting optional) as identified below. When signs and paint work (painting optional) have been completed, this order will authorize the enforcement of this Fire Lane by appropriate police and fire officials. Compliance with this order must be achieved within 30 days of receipt.

LOCATION: Summer House St., Hoyle House Way, Murphy's Tin St., Coolidge Ave.  
Doc Berlin Dr., Bradford Rd., Clara Downey Ave., Maven St.

All areas where indicated by signs and paint.

SIGNS - - (See attached diagram for location of sign placement)



\$250 FINE

FIRE LANE

Signs must be posted so that it is not possible to park a vehicle without being in sight of a sign. Signs may be no further apart than 100 feet

(Red letters on white background)

PAINT - - (See attached diagram if painting).

Paint must be traffic yellow with lines of sufficient width to be readily identifiable/readable by motor vehicle operators.


Fire Chief, Montgomery County Fire and Rescue Service

**LEGEND**

⊖ FIRE LANE SIGNS



FIRE LANE NO PARKING SIGN DETAILS

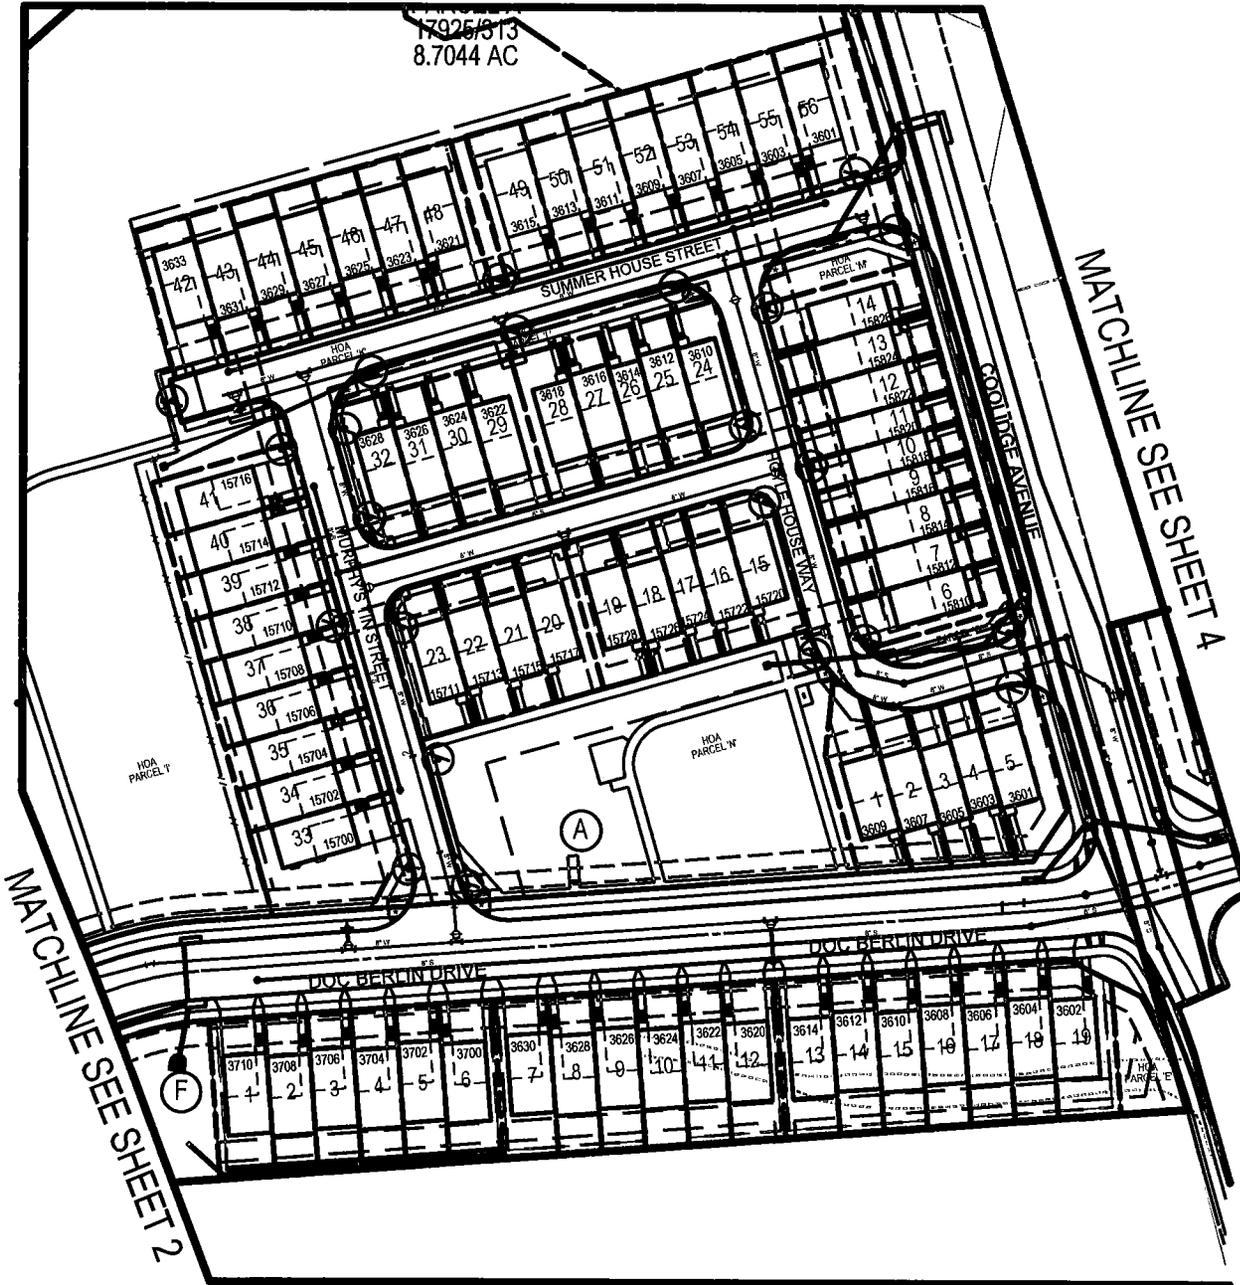

SCALE: 1" = 80'



The original of this drawing document was prepared by Lohederman Soltesz Associates, Inc. (LSA). If this document was not obtained directly from LSA and/or, it was transmitted electronically, LSA cannot guarantee that unauthorized changes and/or alterations were not made by others. If verification of the information contained hereon is needed, contact should be made directly with LSA. LSA makes no warranties, express or implied, concerning the accuracy of any information that has been transmitted by electronic means.



Rockville  
Lanham  
Waldorf  
Leonardtown

ROCKVILLE OFFICE  
2 Research Place, Suite 100  
Rockville, MD 20850  
P. 301.948.2750 F. 301.948.9067

www.solteszco.com

**FIRE LANE SIGN PLAN  
GREENBRIAR at NORBECK CROSSING**

#82011004A

Parcel A, Golden Bear, P1at 21225  
Parcels N457 & N512, N542, N591 & N700

SHEET 1  
OF 4

JOB NO. 01234100

SCALE 1" = 80'

DATE FEB, 2014


\$LSAPLOTCOMMENT\$

**LEGEND**

⊖ FIRE LANE SIGNS



FIRE LANE NO PARKING SIGN DETAILS

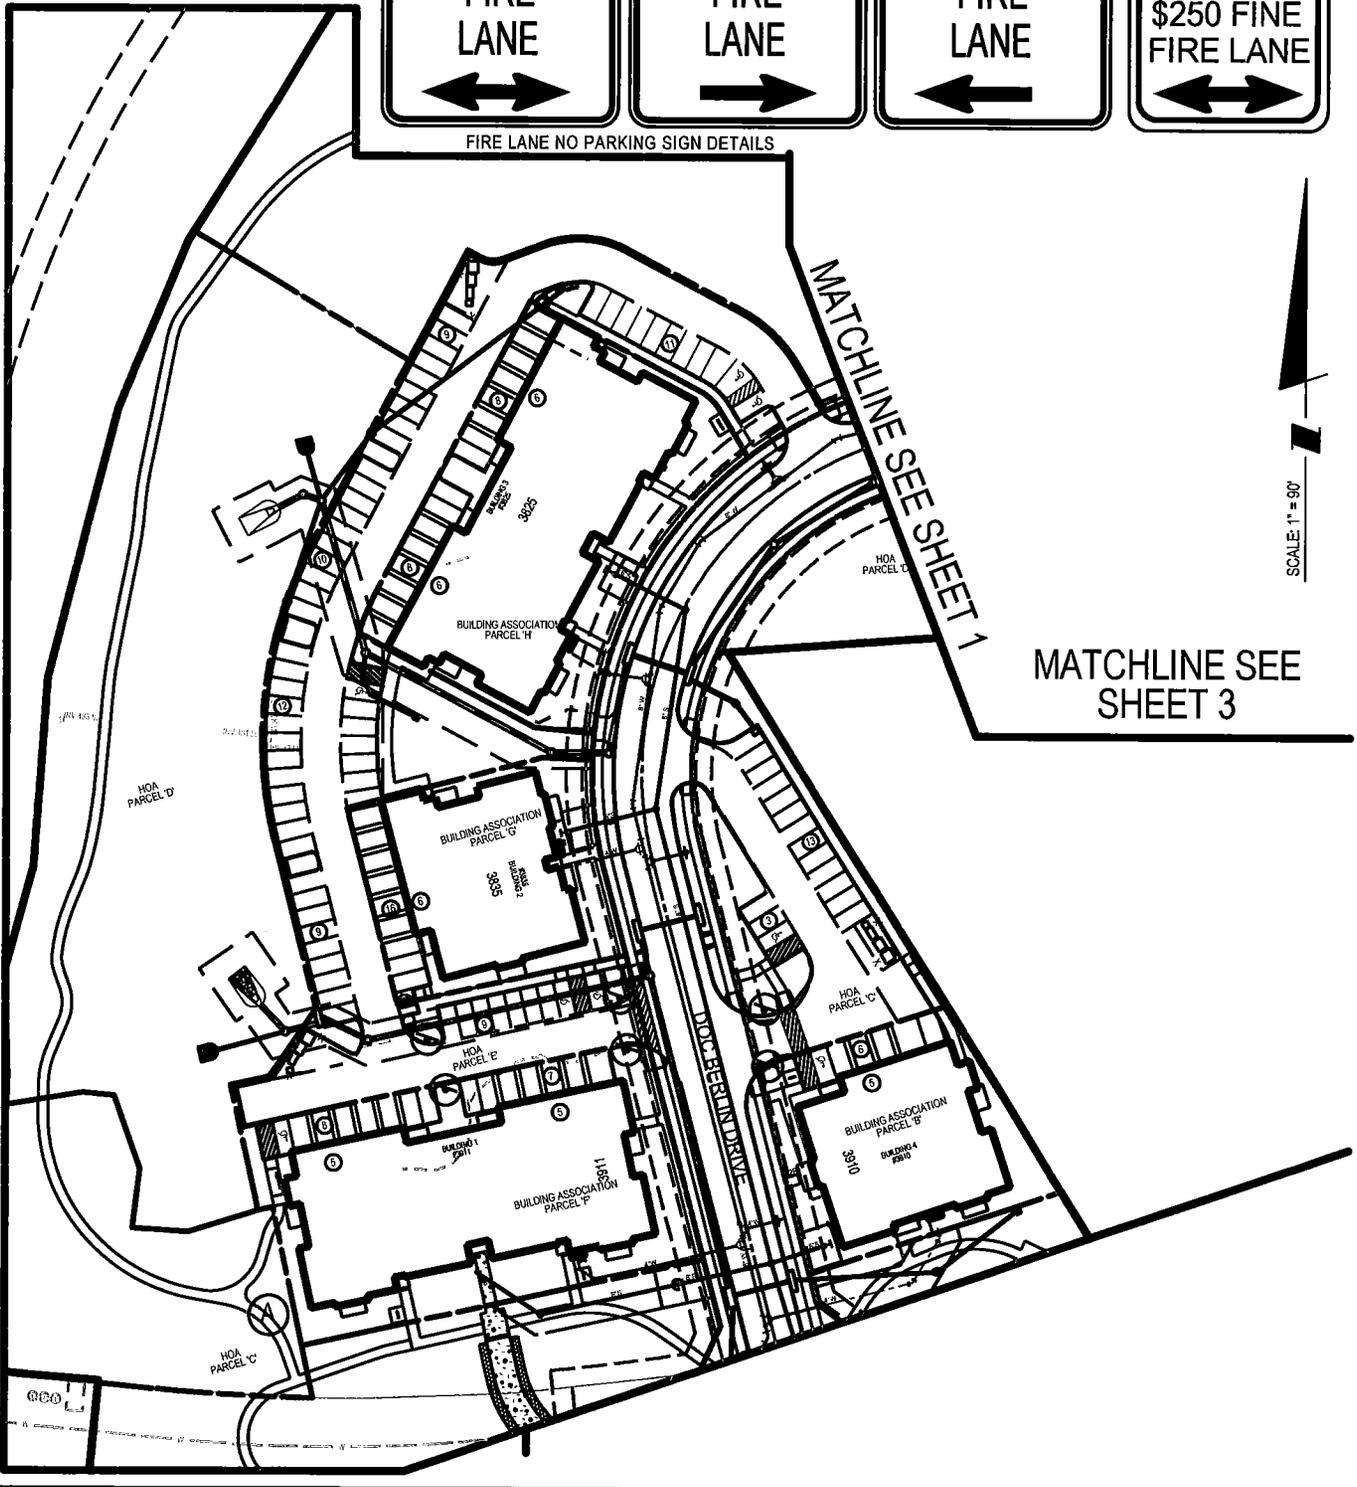

SCALE: 1" = 90'

The original of this drawing document was prepared by Lohederman Soltesz Associates, Inc. (LSA). If this document was not obtained directly from LSA and/or it was transmitted electronically, LSA and its affiliates make no warranty, express or implied, concerning the accuracy or any information that has been transmitted by electronic means. LSA and its affiliates make no warranty, express or implied, concerning the accuracy or any information that has been transmitted by electronic means.



Rockville  
Lanham  
Waldorf  
Leonardtown

ROCKVILLE OFFICE  
2 Research Place, Suite 100  
Rockville, MD 20850  
P. 301.948.2750 F. 301.948.9067

Engineering  
Planning  
Environmental Sciences

www.solteszco.com

**FIRE LANE SIGN PLAN  
GREENBRIAR at NORBECK CROSSING**

#82011004A

Parcel A, Golden Bear, PLat 21225  
Parcels N457 & N512, N542, N591 & N700

SHEET 2  
OF 4

JOB NO. 01234100

SCALE 1" = 90'

DATE FEB, 2014

\$LSAPLOT COMMENTS

The original of this drawing document was prepared by Loiderman Soltesz Associates, Inc. (LSA). If this document was not obtained directly from LSA and/or it was transmitted electronically, LSA cannot guarantee that unauthorized changes and / or alterations were not made by others. If verification of the information contained hereon is needed, contact should be made directly with LSA. LSA makes no warranties, express or implied, concerning the accuracy of any information that has been transmitted by electronic means.



**SOLTESZ**

Engineering  
Planning  
Environmental Sciences

ROCKVILLE OFFICE  
2 Research Plaza, Suite 100  
Rockville, MD 20850  
P. 301.948.2750 F. 301.948.9067

Rockville  
Latham  
Widoff  
Leonardson

www.soltesz.com

JOB NO.  
01234100

SCALE  
1" = 90'

DATE


FEB, 2014

**FIRE LANE SIGN PLAN**  
**GREENBRIAR at NORBECK CROSSING**

#82071004A  
Parcel A, Golden Bear, Plat 21225  
Parcels N457 & N512, N542, N591 & N700

SHEET  
3  
OF  
4


**LEGEND**  
① FIRE LANE SIGNS

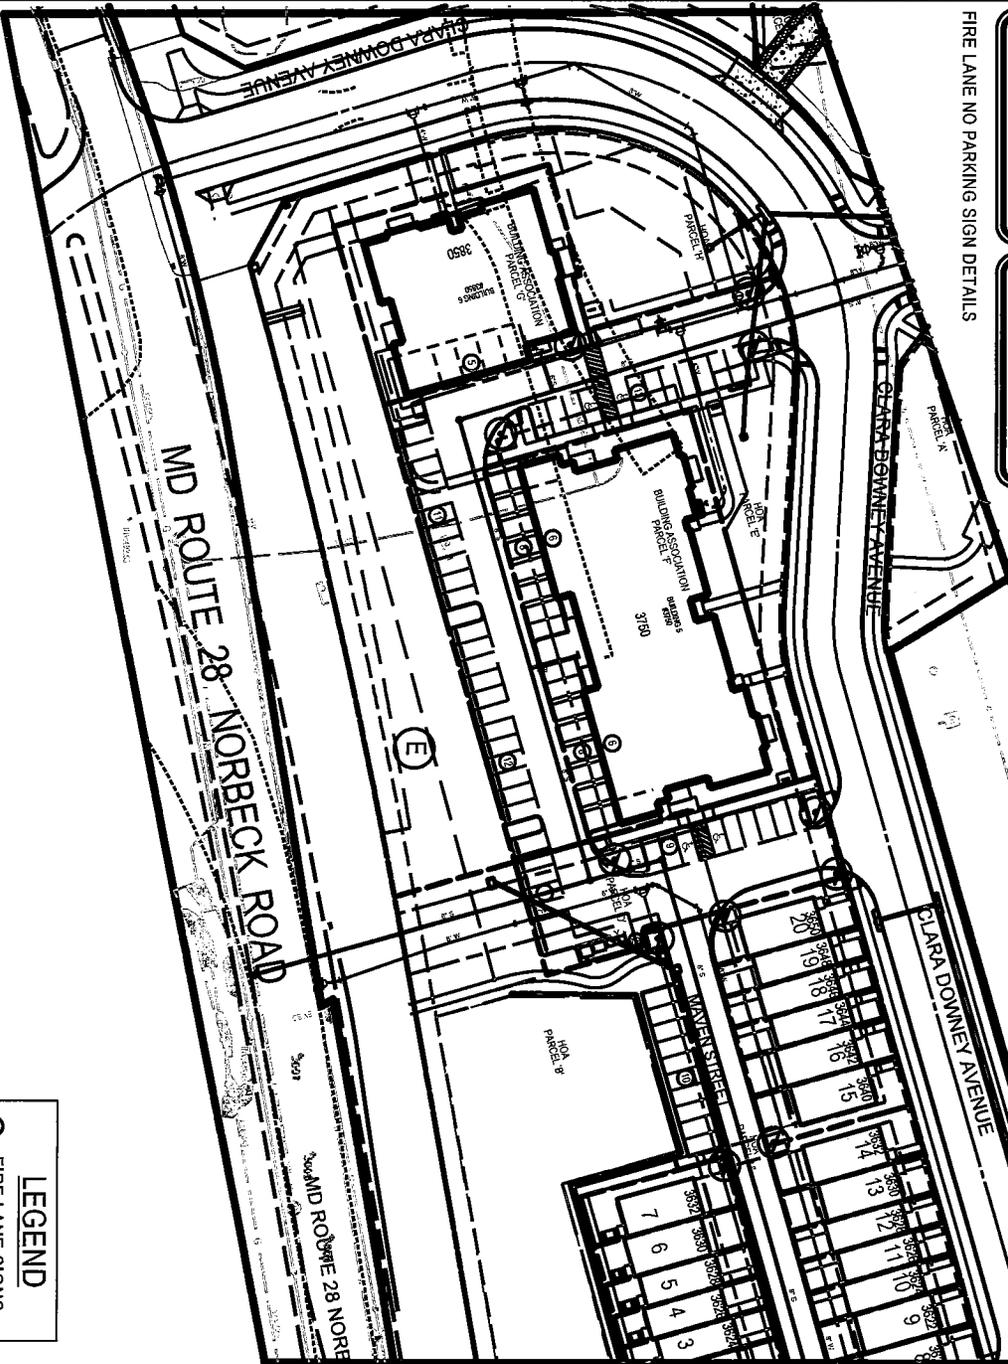

FIRE LANE NO PARKING SIGN DETAILS



SCALE: 1" = 90'

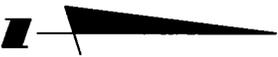

SHEET 2

MATCHLINE SEE

MATCHLINE SEE SHEET 1

MATCHLINE SEE SHEET 4


**LEGEND**

⊙ FIRE LANE SIGNS

SCALE: 1" = 90'

MATCHLINE SEE SHEET 1

MATCHLINE SEE SHEET 3

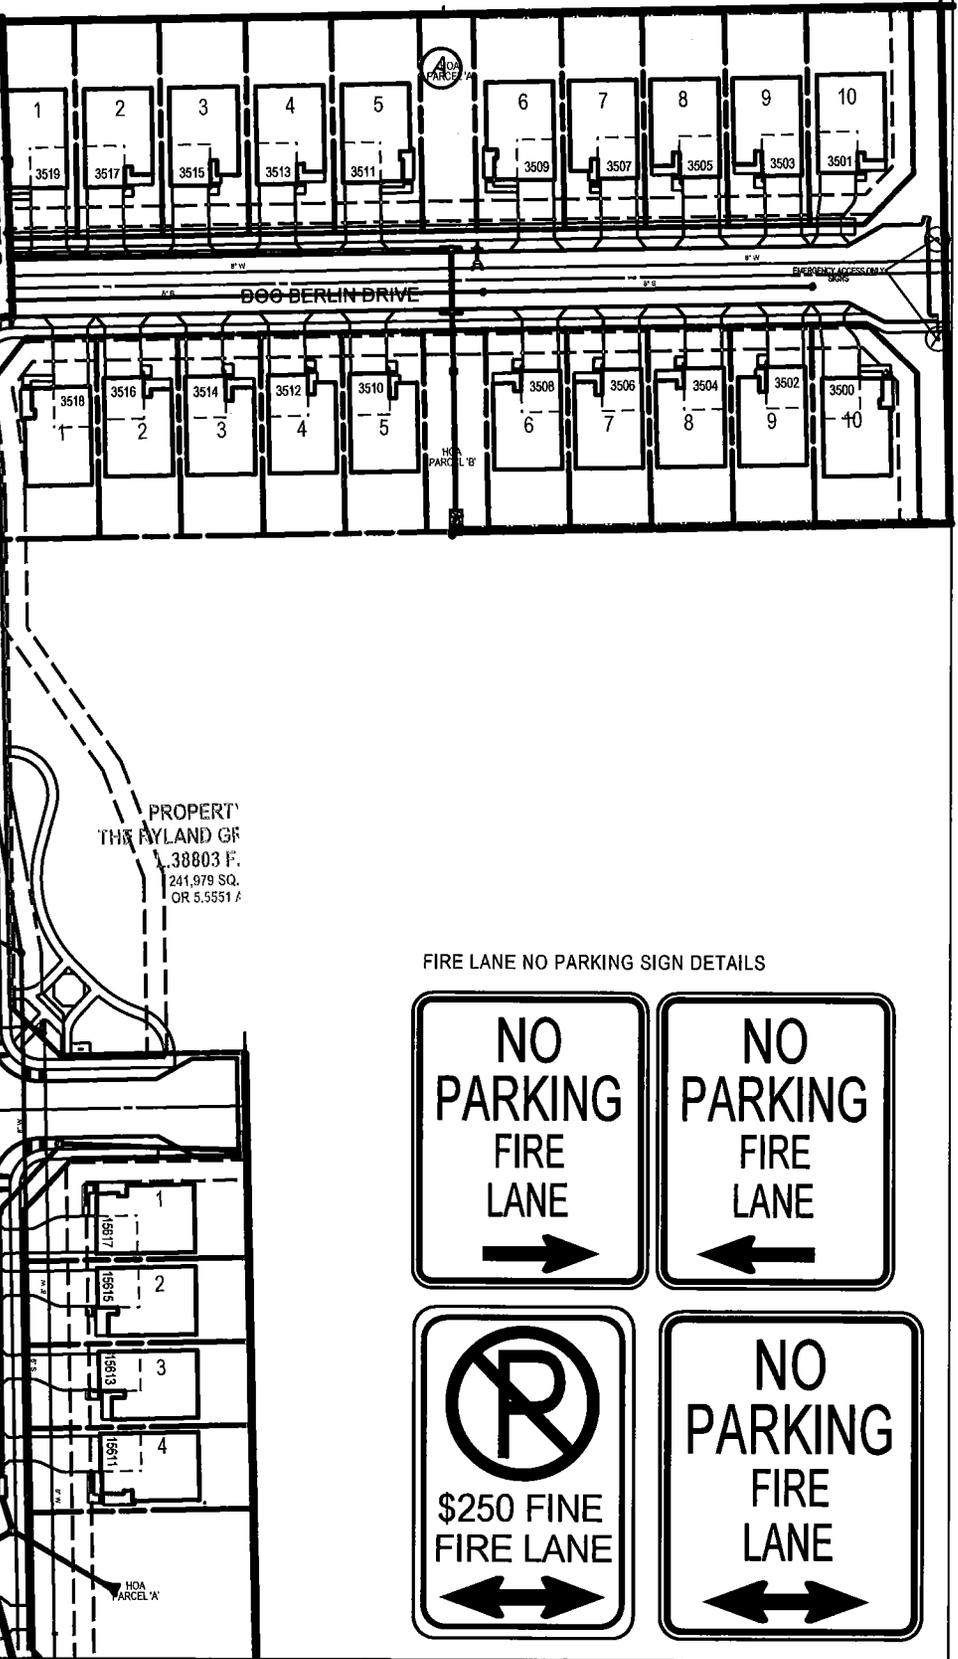

FIRE LANE NO PARKING SIGN DETAILS



The original of this drawing document was prepared by Lohederman Soltesz Associates, Inc. (LSA). If this document was not obtained directly from LSA and/or, it was transmitted electronically, LSA cannot guarantee that unauthorized changes and/or alterations were not made by others. If verification of the information contained hereon is needed, contact should be made directly with LSA. LSA makes no warranties, express or implied, concerning the accuracy of any information that has been transmitted by electronic means.



Rockville  
Lanham  
Walkorf  
Leonardtown

ROCKVILLE OFFICE  
2 Research Place, Suite 100  
Rockville, MD 20850  
P. 301.948.2750 F. 301.948.9067

www.solteszco.com

**FIRE LANE SIGN PLAN**  
**GREENBRIAR at NORBECK CROSSING**

#82011004A  
Parcel A, Golden Bear, PLat 21225  
Parcels N457 & N512, N542, N591 & N700

SHEET 4  
OF 4

JOB NO. 01234100

SCALE 1" = 90'

DATE FEB, 2014

LSA PLOT COMMENTS