



# MONTGOMERY COUNTY EXECUTIVE ORDER

Offices of the County Executive • 101 Monroe Street • Rockville, Maryland 20850

Subject Fire Lane Establishment Order for Greenbriar at Norbeck Crossing	Executive Order No. 60-16	Subject Suffix
Originating Department Montgomery County Department of Permitting Services	Department Number MCDPS 16-16	Effective Date 5/9/2016

### Fire Lane Establishment Order

Pursuant to Section 22 - 33, Montgomery County Code, 1971, as amended, you are hereby notified that a Fire Lane has been established as described in this order. You are hereby ordered to post fire lane signs and paint curbs/pavement (painting optional) as identified below. When signs and paint work (painting optional) have been completed, this order will authorize the enforcement of this Fire Lane by appropriate police and fire officials. Compliance with this order must be achieved within 30 days of receipt.

LOCATION: 3500-3911 Doc Berlin Dr., 15611-15826 Coolidge Ave.,  
15720-15728 Hoyle House Way, 15700-15717 Murphys Tin St.  
3601-3633 Summer House St., 3620-3632 Maven St.  
3850-3620 Clara Downey Ave.

All areas where indicated by signs and paint.

SIGNS - - (See attached diagram for location of sign placement)



\$250 FINE

FIRE LANE

Signs must be posted so that it is not possible to park a vehicle without being in sight of a sign. Signs may be no further apart than 100 feet




(Red letters on white background)

PAINT - - (See attached diagram if painting).

Paint must be traffic yellow with lines of sufficient width to be readily identifiable/readable by motor vehicle operators.


Fire Marshal, Montgomery County Department of Permitting Services

**LEGEND**  
 FIRE LANE SIGNS

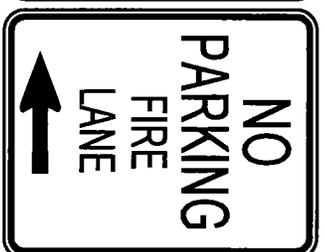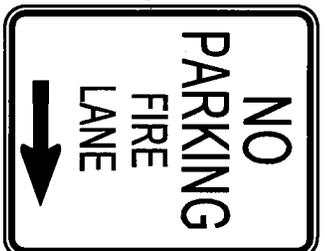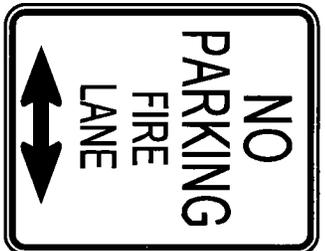

FIRE LANE NO PARKING SIGN DETAILS

8.7044 AC

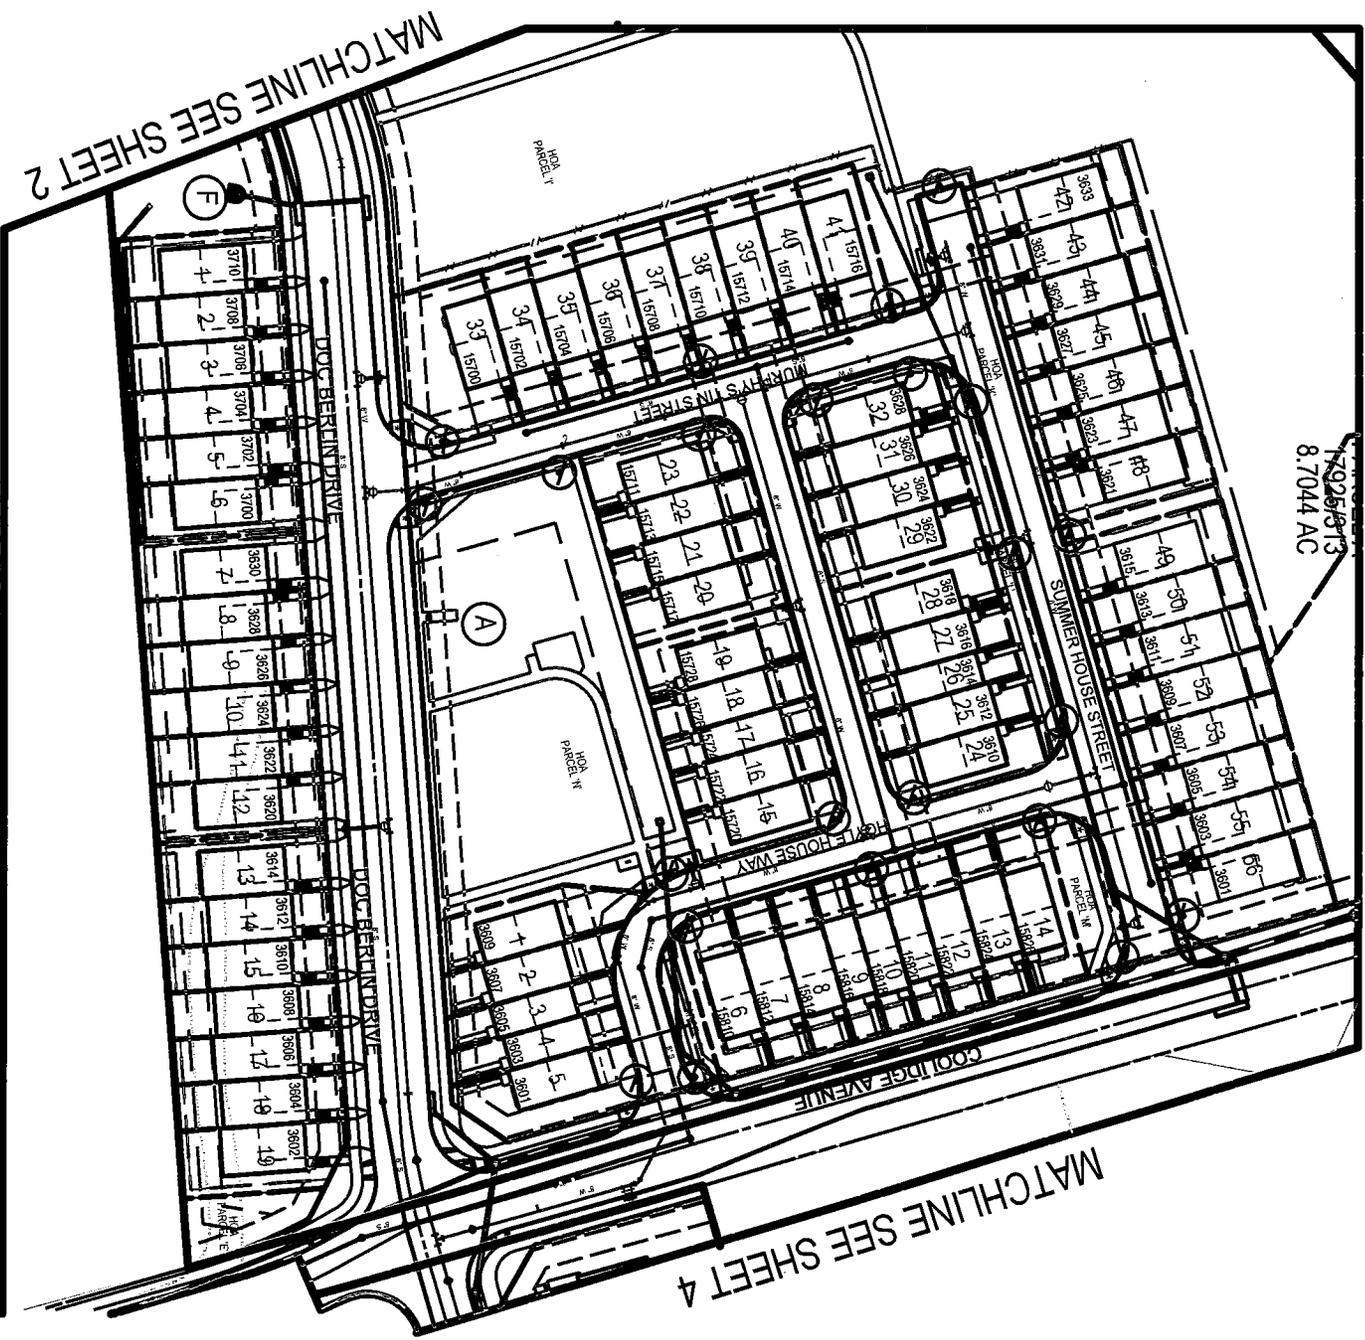

SCALE: 1" = 90'

MATCHLINE SEE SHEET 3

MATCHLINE SEE SHEET 2

MATCHLINE SEE SHEET 4

**SOLTESZ**  
 Rockville  
 Lanham  
 Waldorf  
 Leonardtown

ROCKVILLE OFFICE  
 2 Research Place, Suite 100  
 Rockville, MD 20850  
 P. 301.948.2750 F. 301.948.9087

www.solteszco.com

FIRE LANE SIGN PLAN  
 GREENBRIAR at NORBECK CROSSING  
 #82011004A  
 Parcel A, Golden Bear, Pl at 21225  
 Parcels N457 & N512, N542, N591 & N700

JOB NO. 01234100 SCALE 1" = 90' DATE APRIL 2016

SHEET 1 OF 4

**LEGEND**

Ⓢ FIRE LANE SIGNS

**NO  
PARKING  
FIRE  
LANE**



**NO  
PARKING  
FIRE  
LANE**




**NO  
PARKING  
FIRE  
LANE**



**\$250 FINE  
FIRE LANE**



FIRE LANE NO PARKING SIGN DETAILS

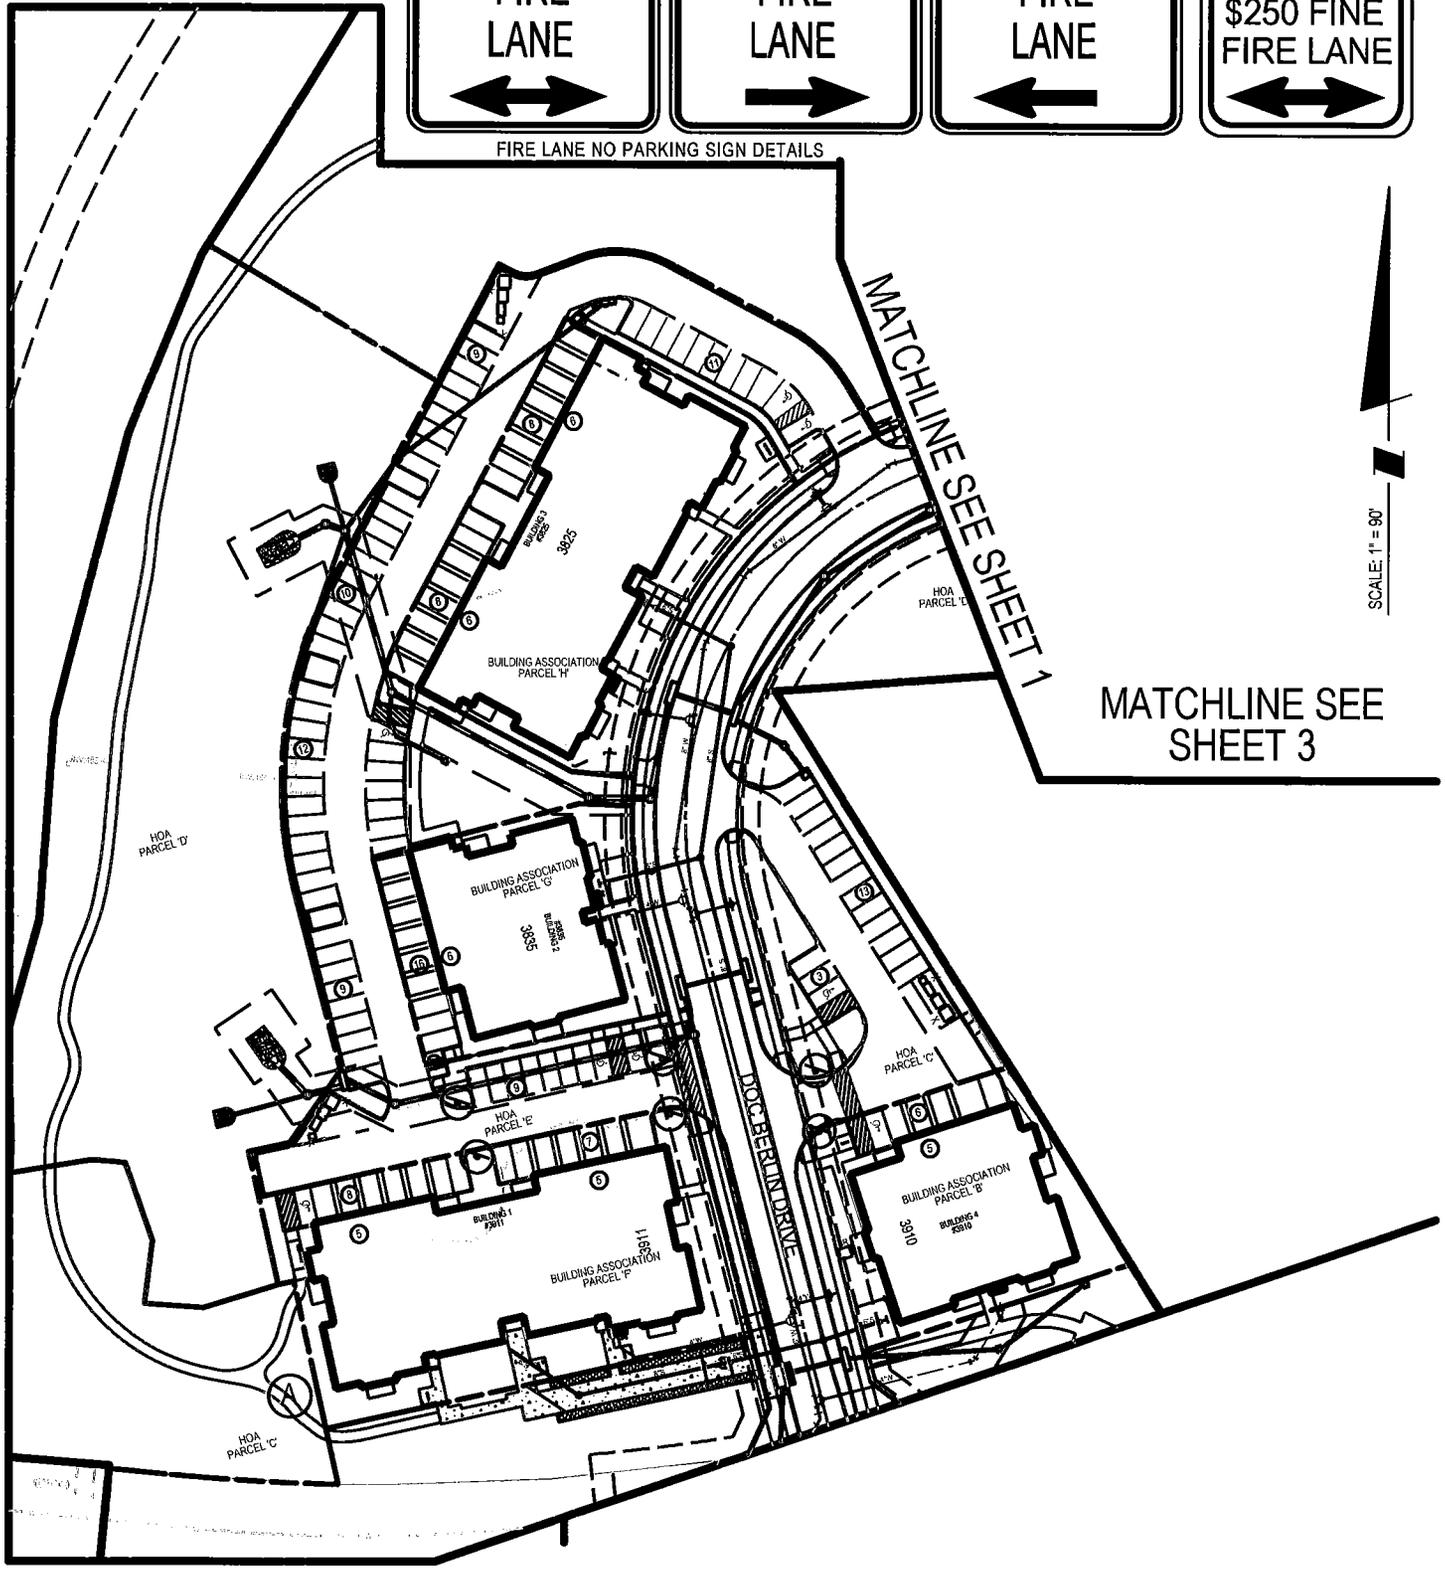

SCALE: 1" = 90'

MATCHLINE SEE SHEET 3



Rockville  
Lanham  
Waldorf  
Leonardtown

**FIRE LANE SIGN PLAN  
GREENBRIAR at NORBECK CROSSING**

#82011004A  
Parcel A, Golden Bear, PLat 21225  
Parcels N457 & N512, N542, N591 & N700

SHEET 2  
OF 4

Engineering  
Planning  
Environmental Sciences

ROCKVILLE OFFICE  
2 Research Place, Suite 100  
Rockville, MD 20850  
P. 301.948.2750 F. 301.948.9067

www.solteszco.com

JOB NO. 01234100

SCALE 1" = 90'

DATE APRIL 2016

electronically, LSA cannot guarantee that unauthorized changes and / or alterations were not made by others. If verification of the information contained hereon is needed, contact should be made directly with LSA. LSA makes no warranties, express or implied, concerning the accuracy of any information that has been transmitted by electronic means.

LSA PLOT COMMENTS



FIRE LANE NO PARKING SIGN DETAILS




MATCHLINE SEE SHEET 1

MATCHLINE SEE SHEET 4

SHEET 2

MATCHLINE SEE

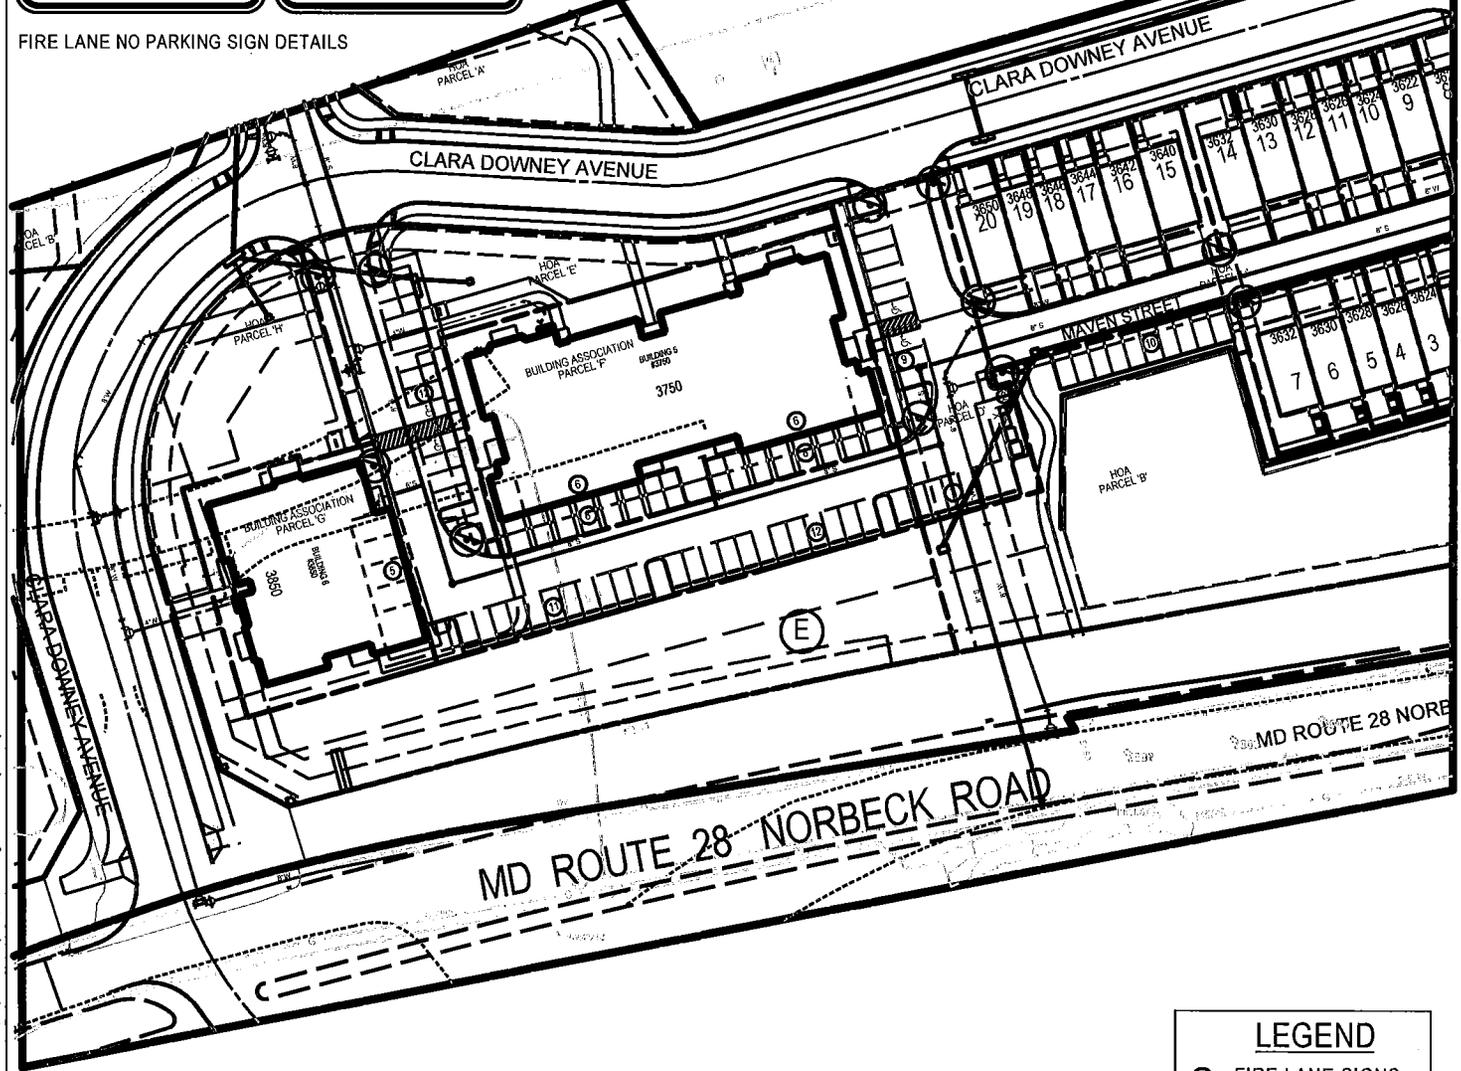

**LEGEND**

⊙ FIRE LANE SIGNS

electronically. LSA cannot guarantee that unauthorized changes and / or alterations were not made by others. If verification of the information contained hereon is needed, contact should be made directly with LSA. LSA makes no warranties, express or implied, concerning the accuracy of any information that has been transmitted by electronic means.



Rockville  
Lanham  
Waldorf  
Leonardtown

### FIRE LANE SIGN PLAN GREENBRIAR at NORBECK CROSSING

#82011004A  
Parcel A, Golden Bear, PLat 21225  
Parcels N457 & N512, N542, N591 & N700

SHEET 3  
OF 4

Engineering Planning Environmental Sciences  
ROCKVILLE OFFICE  
2 Research Place, Suite 100  
Rockville, MD 20850  
P. 301.948.2750 F. 301.948.9067

www.solteszco.com

JOB NO. 01234100



SCALE 1" = 90'

DATE APRIL 2016


LSA PLOT COMMENTS

electronically, LSA cannot guarantee that unauthorized changes and / or alterations were not made by others. If verification of the information contained herein is needed, contact should be made directly with LSA. LSA makes no warranties, express or implied, concerning the accuracy of any information that has been transmitted by electronic means.

**LEGEND**  
 ○ FIRE LANE SIGNS

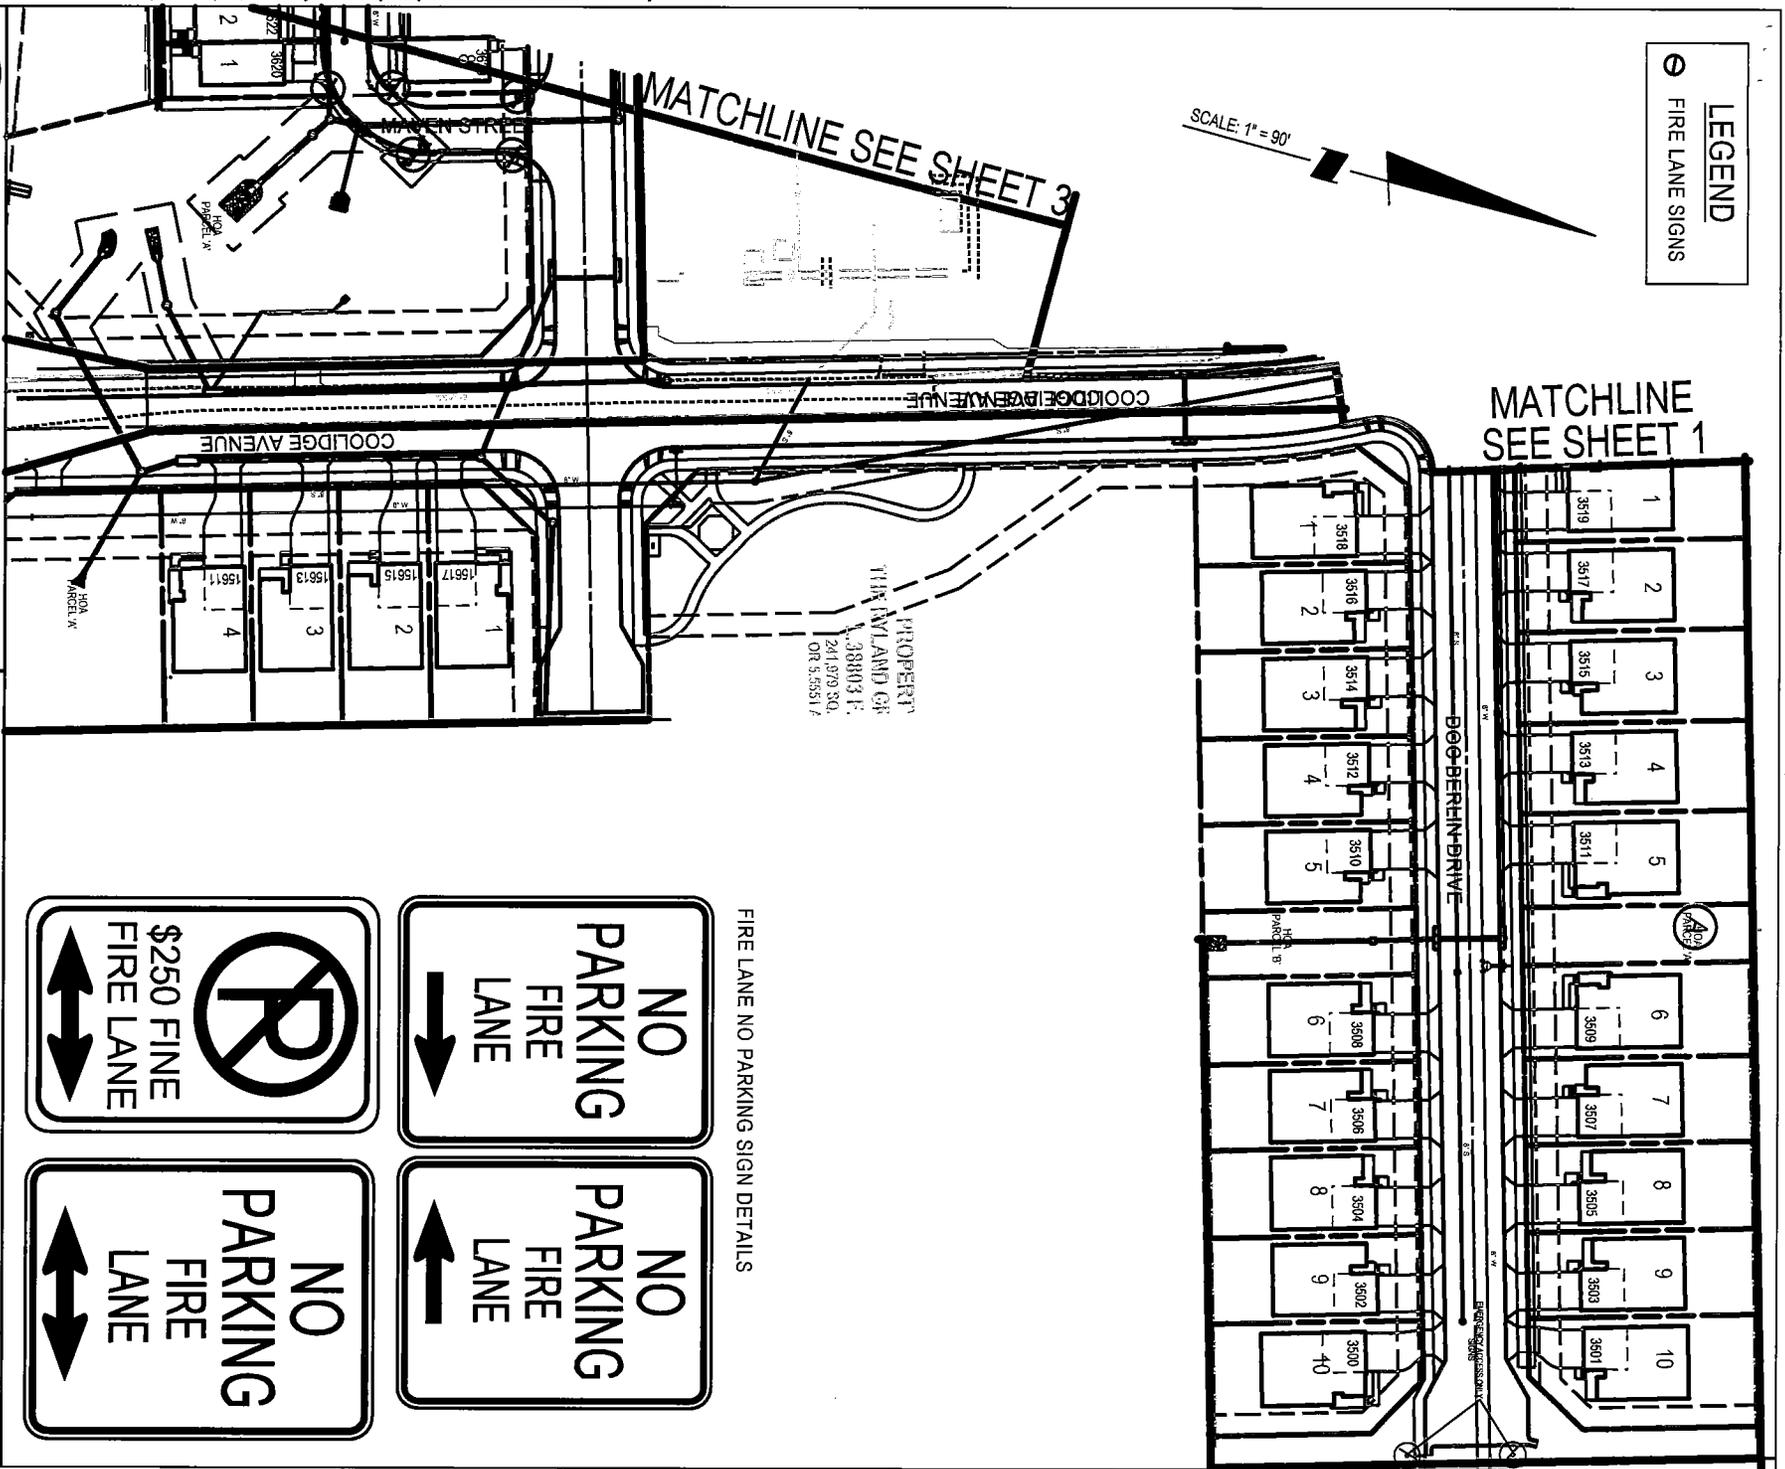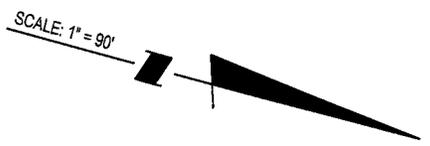

FIRE LANE NO PARKING SIGN DETAILS

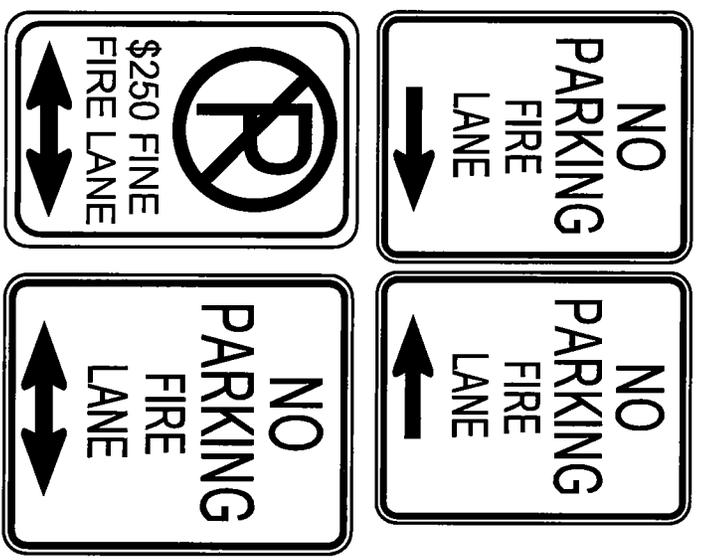

Engineering  
 Planning  
 Environmental Sciences

ROCKVILLE OFFICE  
 2 Research Place, Suite 100  
 Rockville, MD 20850  
 P. 301.948.2750 F. 301.948.9067

Rockville  
 Lanham  
 Waldorf  
 Leonardtown

www.soltesz.com

FIRE LANE SIGN PLAN  
 GREENBRIAR at NORBECK CROSSING  
 #82011004A

Parcel A, Golden Bear, Plat 21225  
 Parcels N457 & N512, N542, N591 & N700

JOB NO. 012341100

SCALE 1" = 90'

DATE APRIL 2016

SHEET 4  
 OF 4

LSAPLOT COMMENTS