



# MONTGOMERY COUNTY EXECUTIVE ORDER

Offices of the County Executive • 101 Monroe Street • Rockville, Maryland 20850

Subject Fire Lane Establishment Order for Thurgood Marshall E.S.	Executive Order No. 77-14	Subject Suffix
Originating Department Montgomery County Fire and Rescue Service	Department Number MCFRS 21-14	Effective Date 4/22/2014

### Fire Lane Establishment Order

Pursuant to Section 22 - 33, Montgomery County Code, 1971, as amended, you are hereby notified that a Fire Lane has been established as described in this order. You are hereby ordered to post fire lane signs and paint curbs/pavement (painting optional) as identified below. When signs and paint work (painting optional) have been completed, this order will authorize the enforcement of this Fire Lane by appropriate police and fire officials. Compliance with this order must be achieved within 30 days of receipt.

LOCATION: 12260 McDonald Chapel Dr.  
\_\_\_\_\_  
\_\_\_\_\_

All areas where indicated by signs and paint.

SIGNS - - (See attached diagram for location of sign placement)



\$250 FINE

FIRE LANE


Signs must be posted so that it is not possible to park a vehicle without being in sight of a sign. Signs may be no further apart than 100 feet

(Red letters on white background)

PAINT - - (See attached diagram if painting).

Paint must be traffic yellow with lines of sufficient width to be readily identifiable/readable by motor vehicle operators.

\_\_\_\_\_  
Fire Chief, Montgomery County Fire and Rescue Service

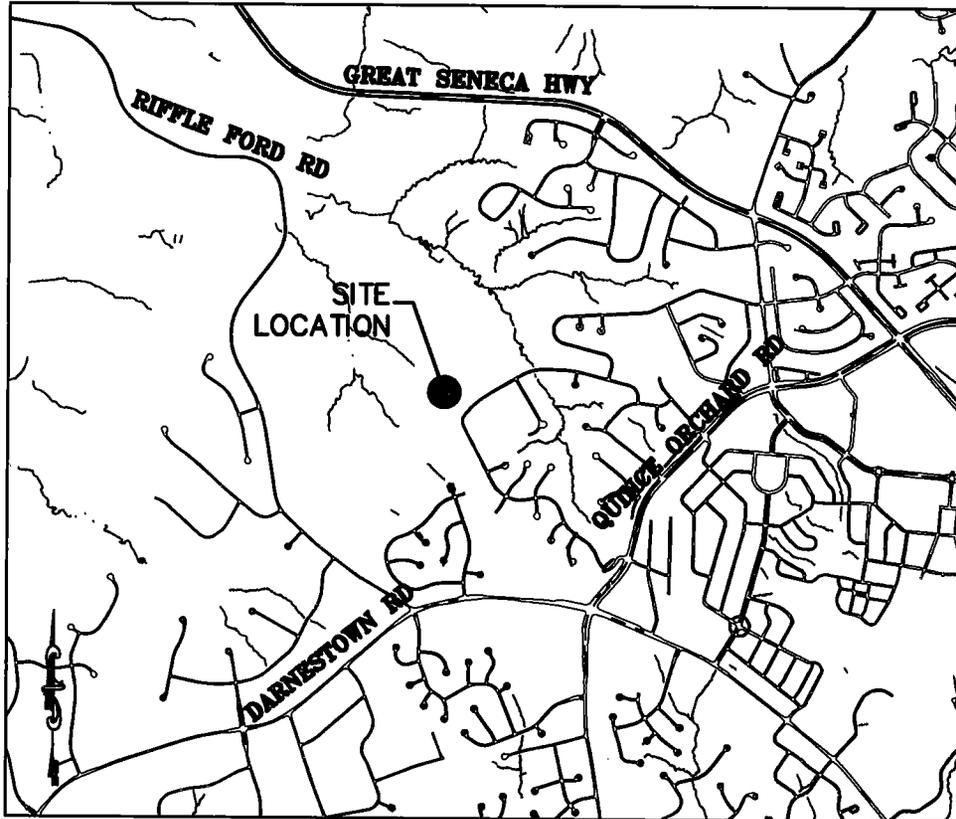

## VICINITY MAP


NOT TO SCALE



### FIRE LANE SIGNS

#### GENERAL NOTES:

1. SIGNS TO BE CONSISTENT WITH THE MONTGOMERY COUNTY FIRE AND RESCUE (MCFR) GUIDELINES
2. FIRE LANE SIGNS TO BE 12" WIDE BY 18" HIGH

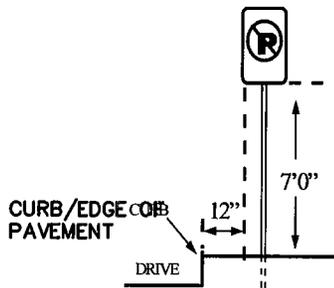

### SIGN PLACEMENT DIAGRAM



Engineering a Sustainable Future

Nobis Engineering, Inc.  
20410 Century Blvd Suite 230  
Germantown, MD 20874  
T(301) 528-2010  
www.nobiseng.com  
Client - Focused, Employee - Owned

THURGOOD MARSHALL ELEMENTARY SCHOOL  
12260 McDONALD CHAPEL DRIVE  
GAITHERSBURG, MARYLAND 20878  
FIRE LANE ACCESS PLAN


JOB NO.: 86980.12

SCALE: 1"=1000'

DATE: MARCH 2014

SHEET NO:

1 OF 2

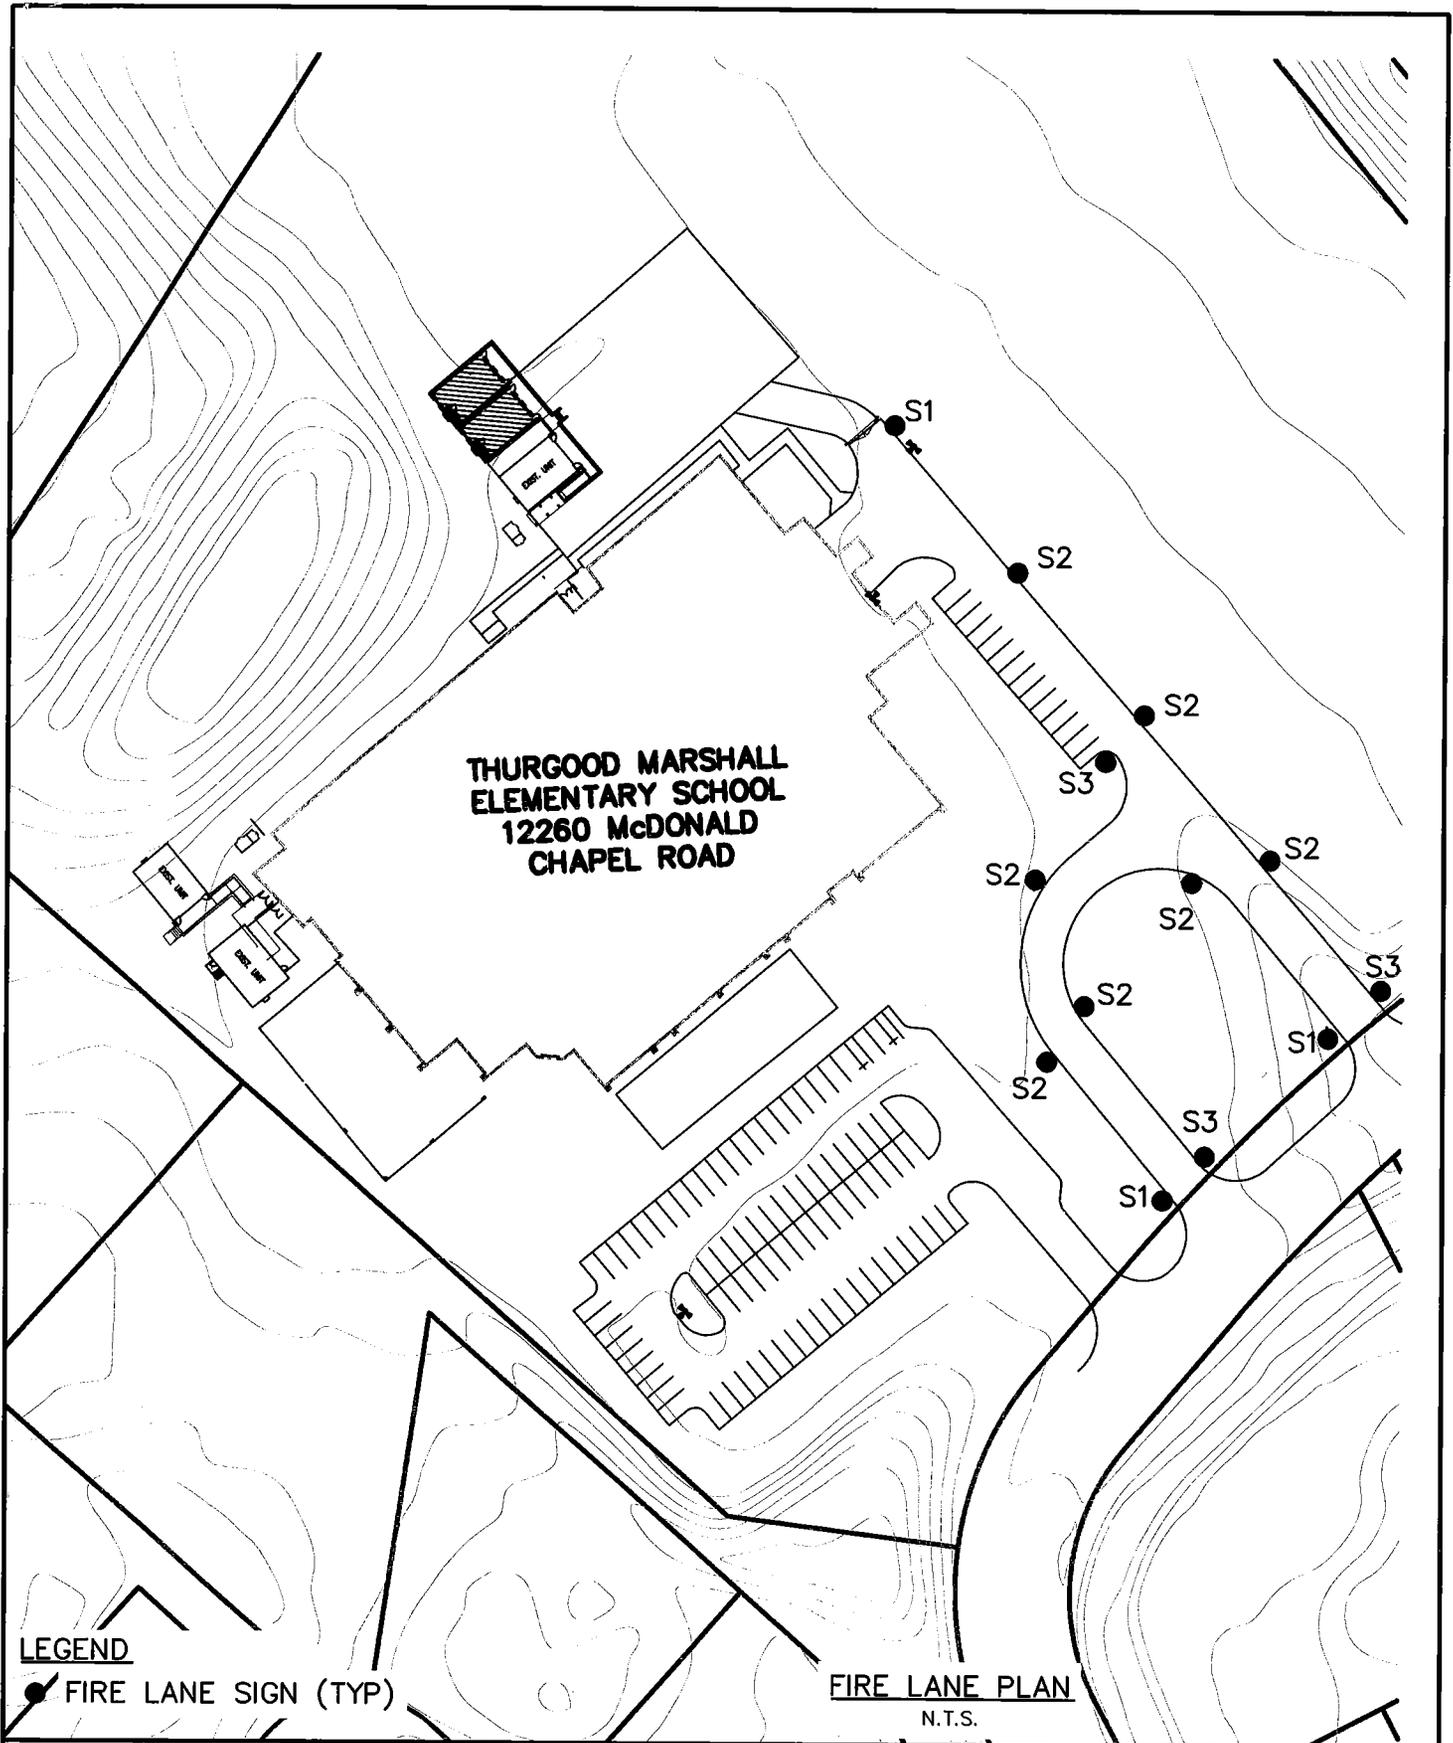

**THURGOOD MARSHALL  
ELEMENTARY SCHOOL  
12260 McDONALD  
CHAPEL ROAD**

**FIRE LANE PLAN**  
N.T.S.

**LEGEND**  
● FIRE LANE SIGN (TYP)



**Engineering a Sustainable Future**  
Nobis Engineering, Inc.  
20410 Century Blvd Suite 230  
Germantown, MD 20874  
T(301) 528-2010  
www.nobiseng.com  
Client - Focused, Employee - Owned

**THURGOOD MARSHALL ELEMENTARY SCHOOL**  
12260 McDONALD CHAPEL DRIVE  
GAITHERSBURG, MARYLAND 20878  
**FIRE LANE ACCESS PLAN**

JOB NO.: 86980.12

SCALE: 1"=100'

DATE: MARCH 2014

SHEET NO:  
**2 OF 2**