



# MONTGOMERY COUNTY EXECUTIVE ORDER

Offices of the County Executive • 101 Monroe Street • Rockville, Maryland 20850

Subject Fire Lane Establishment Order for Bethesda Chevy Chase M.S. #2	Executive Order No. 78-15	Subject Suffix
Originating Department Montgomery County Fire and Rescue Service	Department Number MCFRS 15-15	Effective Date 5/15/2015

### Fire Lane Establishment Order

Pursuant to Section 22 - 33, Montgomery County Code, 1971, as amended, you are hereby notified that a Fire Lane has been established as described in this order. You are hereby ordered to post fire lane signs and paint curbs/pavement (painting optional) as identified below. When signs and paint work (painting optional) have been completed, this order will authorize the enforcement of this Fire Lane by appropriate police and fire officials. Compliance with this order must be achieved within 30 days of receipt.

LOCATION: 3701 Saul Rd.

All areas where indicated by signs and paint.

SIGNS - - (See attached diagram for location of sign placement)



\$250 FINE

FIRE LANE


Signs must be posted so that it is not possible to park a vehicle without being in sight of a sign. Signs may be no further apart than 100 feet

(Red letters on white background)

PAINT - - (See attached diagram if painting).

Paint must be traffic yellow with lines of sufficient width to be readily identifiable/readable by motor vehicle operators.

Fire Chief, Montgomery County Fire and Rescue Service

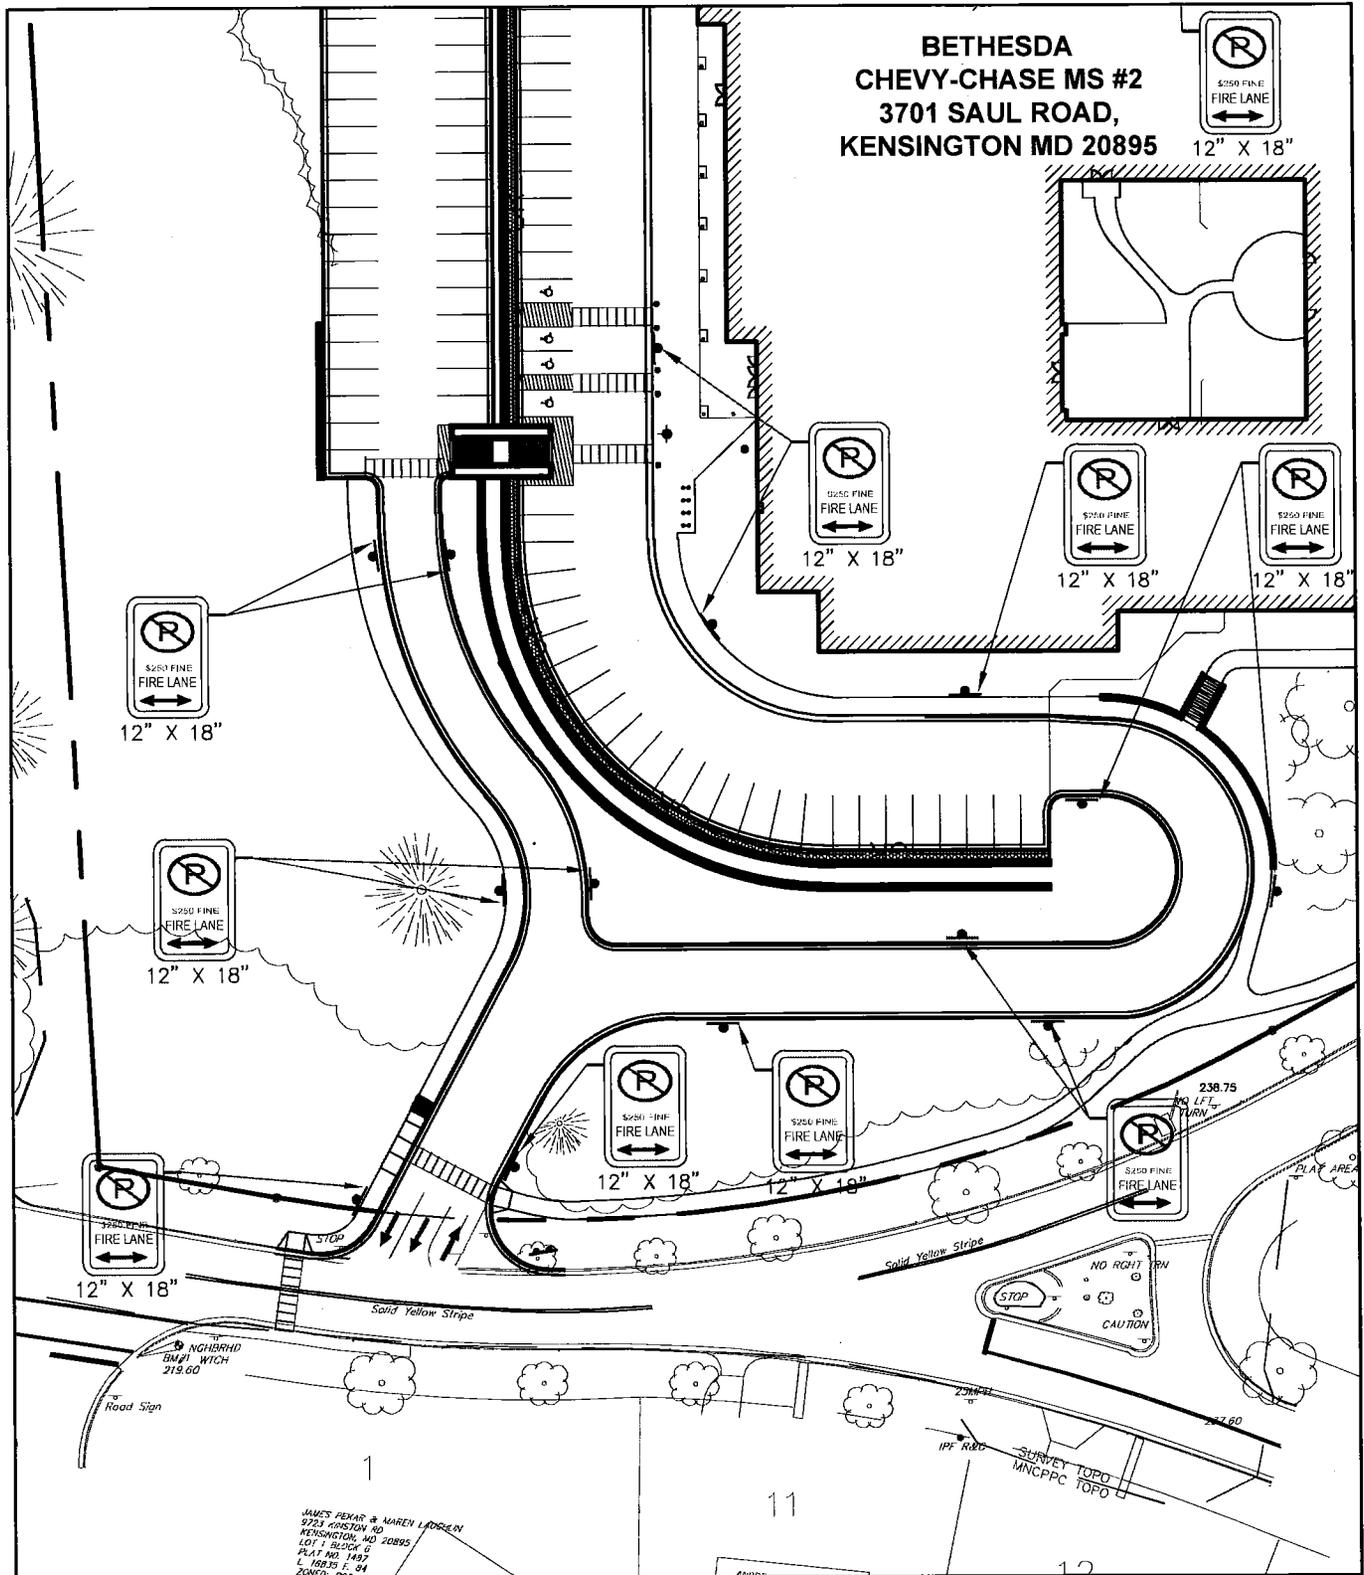


**BETHESDA  
CHEVY-CHASE MS #2  
3701 SAUL ROAD,  
KENSINGTON MD 20895**

**AMT**  
A. MORTON THOMAS & ASSOCIATES, INC.  
CONSULTING ENGINEERS  
800 KING FARM BOULEVARD, 4TH FLOOR  
ROCKVILLE, MD 20850  
PH: 301-881-2545 FAX: 301-881-0814  
EMAIL: AMT1@AMTENGINEERING.COM

BETHESDA CHEVY-CHASE MIDDLE SCHOOL #2  
3701 SAUL ROAD, KENSINGTON MD 20895

Scale:	1" = 60'	Date:	05/07/2015
Ref Sheet:	C-FAP		
Project No:	113-455		
Drawn by:	JAC		
Checked by:	WJP		

FIRE LANE ORDER 1 OF 3

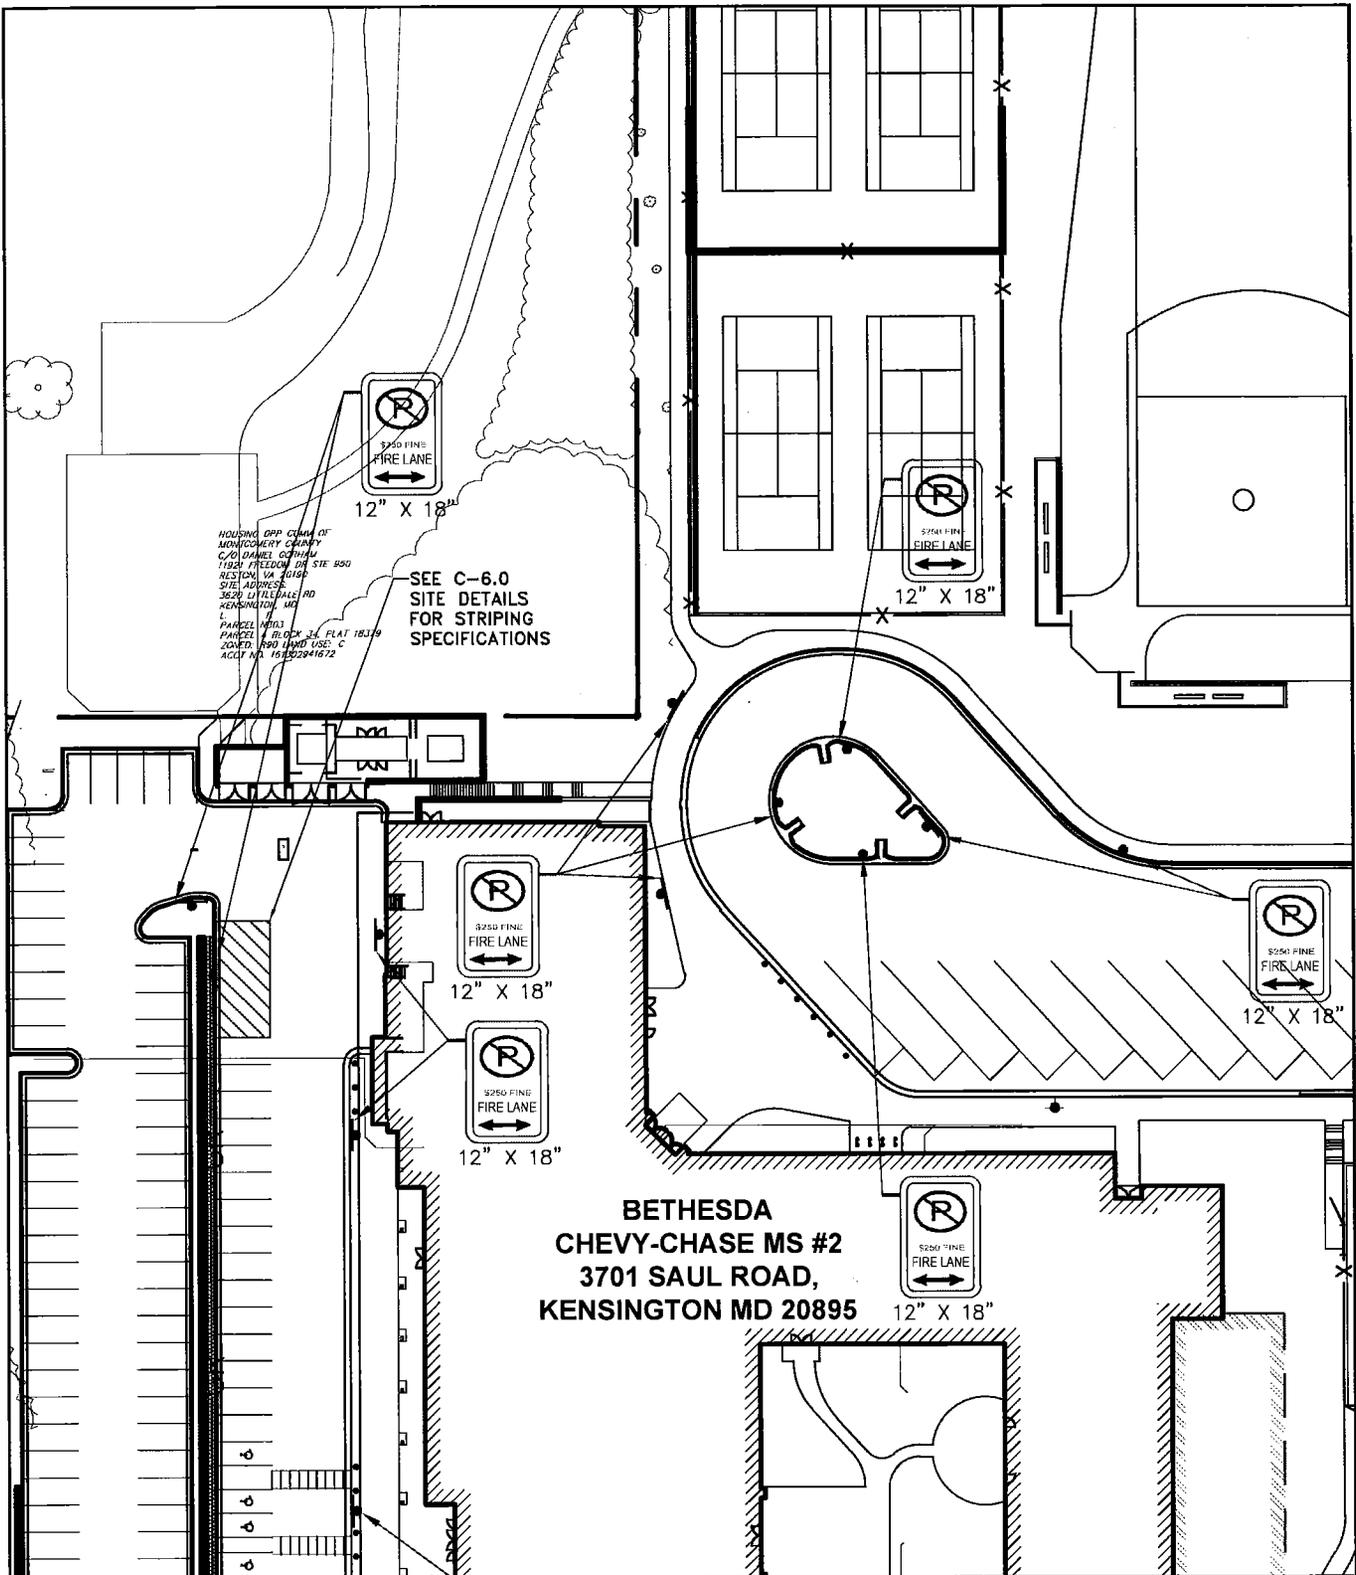

HOUSING DEP. CLAIM OF  
 MONROGHERY COUNTY  
 C/O DANIEL O'NEAL  
 11241 FREEDOM DR STE 500  
 RESTON, VA 20190  
 SITE ADDRESS:  
 3620 LYONSDALE RD  
 KENSINGTON, MD  
 PARCEL # 013  
 PARCEL & BLOCK & FLAT 18319  
 ZONED R90 LAND USE: C  
 ACCT. NO. 151802041672

SEE C-6.0  
 SITE DETAILS  
 FOR STRIPING  
 SPECIFICATIONS

**BETHESDA  
 CHEVY-CHASE MS #2  
 3701 SAUL ROAD,  
 KENSINGTON MD 20895**



A. MORTON THOMAS & ASSOCIATES, INC.  
 CONSULTING ENGINEERS  
 800 KING FARM BOULEVARD, 4TH FLOOR  
 ROCKVILLE, MD 20850  
 PH: 301-881-2545 FAX: 301-881-0814  
 EMAIL: AMT1@AMTENGINEERING.COM

BETHESDA CHEVY-CHASE MIDDLE SCHOOL #2  
 3701 SAUL ROAD, KENSINGTON MD 20895

FIRE LANE ORDER 2 OF 3


Scale: 1" = 60' Date: 05/07/2015

Ref Sheet: C-FAP

Project No: 113-455

Drawn by: JAC

Checked by: WJP

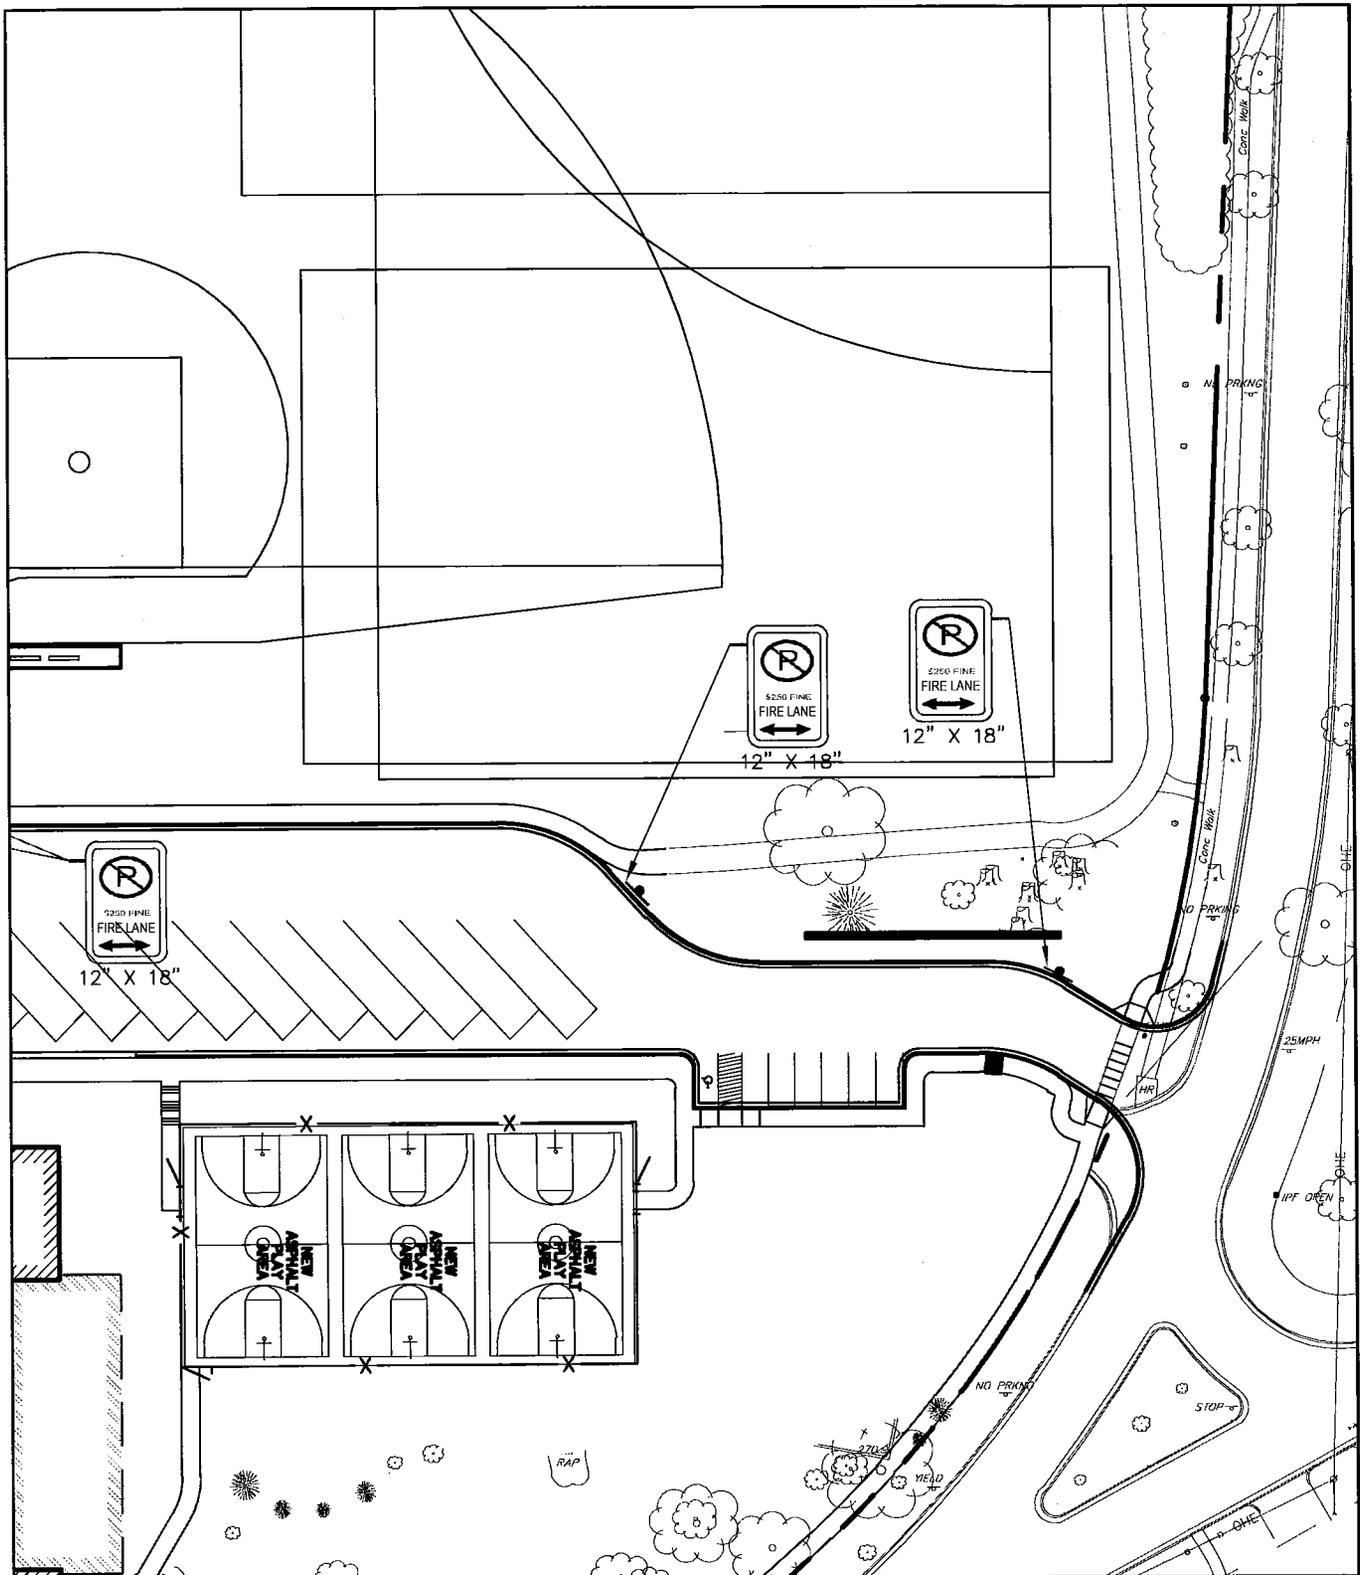

A. MORTON THOMAS & ASSOCIATES, INC.  
 CONSULTING ENGINEERS  
 800 KING FARM BOULEVARD, 4TH FLOOR  
 ROCKVILLE, MD 20850  
 PH: 301-881-2545 FAX: 301-881-0814  
 EMAIL: AMT1@AMTENGINEERING.COM

BETHESDA CHEVY-CHASE MIDDLE SCHOOL #2  
 3701 SAUL ROAD, KENSINGTON MD 20895

FIRE LANE ORDER 3 OF 3

Scale:	1" = 60'	Date:	05/07/2015
Ref Sheet:	C-FAP		
Project No:	113-455		
Drawn by:	JAC		
Checked by:	WJP		