



PUBLIC NOTICE



Application for Temporary Noise Waiver **For Distribution by August 24, 2022**

The Department of Environmental Protection is currently reviewing an application for a Temporary Noise Waiver as allowed under the Montgomery County Noise Control Ordinance, Chapter 31B, Section 11(a). The Department will receive comments on the application for a minimum of ten (10) days after distribution of this notice.

The Temporary Noise Waiver is being requested by Baseman Utility Consulting Services LLC on behalf of Zayo Group, 21635 Red Rum Blvd, Ashburn, Virginia for the purpose of installing underground conduit and fiber optics cable on Georgia Ave at 13th Street, Silver Spring. Nighttime construction is being required by Maryland SHA to minimize traffic congestion and increase safety for pedestrians and workers. Potential noise generating activities include the use of a street saw, excavation and backfilling equipment, and dump trucks. Milling and paving operations to repair the road surface will occur on Georgia Ave and 13th Street during nighttime hours after the installation of the fiber cable are complete. The work is scheduled to begin around September 6, 2022, and continue until the beginning of October. The work hours will be 7:00 p.m. to 7:00 a.m. Sunday through Thursday nights. Additional work will occur along 13th Street during daytime hours.

The application and related documents are available for public inspection and may be viewed on the Department's website by visiting the Noise Waivers & Suppression Plans page at: <https://www.montgomerycountymd.gov/DEP/contact/noise-documents.html#wavers>.




Comments, questions, or requests to examine documents related to the noise waiver application may be directed to depnoisewaiver@montgomerycountymd.gov.

From: [DEPNoisewaiver](#)
To: [Edwards, Stan](#); [Martin, Steve](#); [Ekstrom, Gretchen](#)
Subject: FW: Temporary Noise Waiver Application [#228]
Date: Tuesday, August 09, 2022 10:42:20 AM

From: Temporary Noise Waiver Application <no-reply@wufoo.com>
Sent: Tuesday, August 9, 2022 10:42:11 AM (UTC-05:00) Indiana (East)
To: DEPNoisewaiver <depnosiewaiver@montgomerycountymd.gov>
Subject: Temporary Noise Waiver Application [#228]

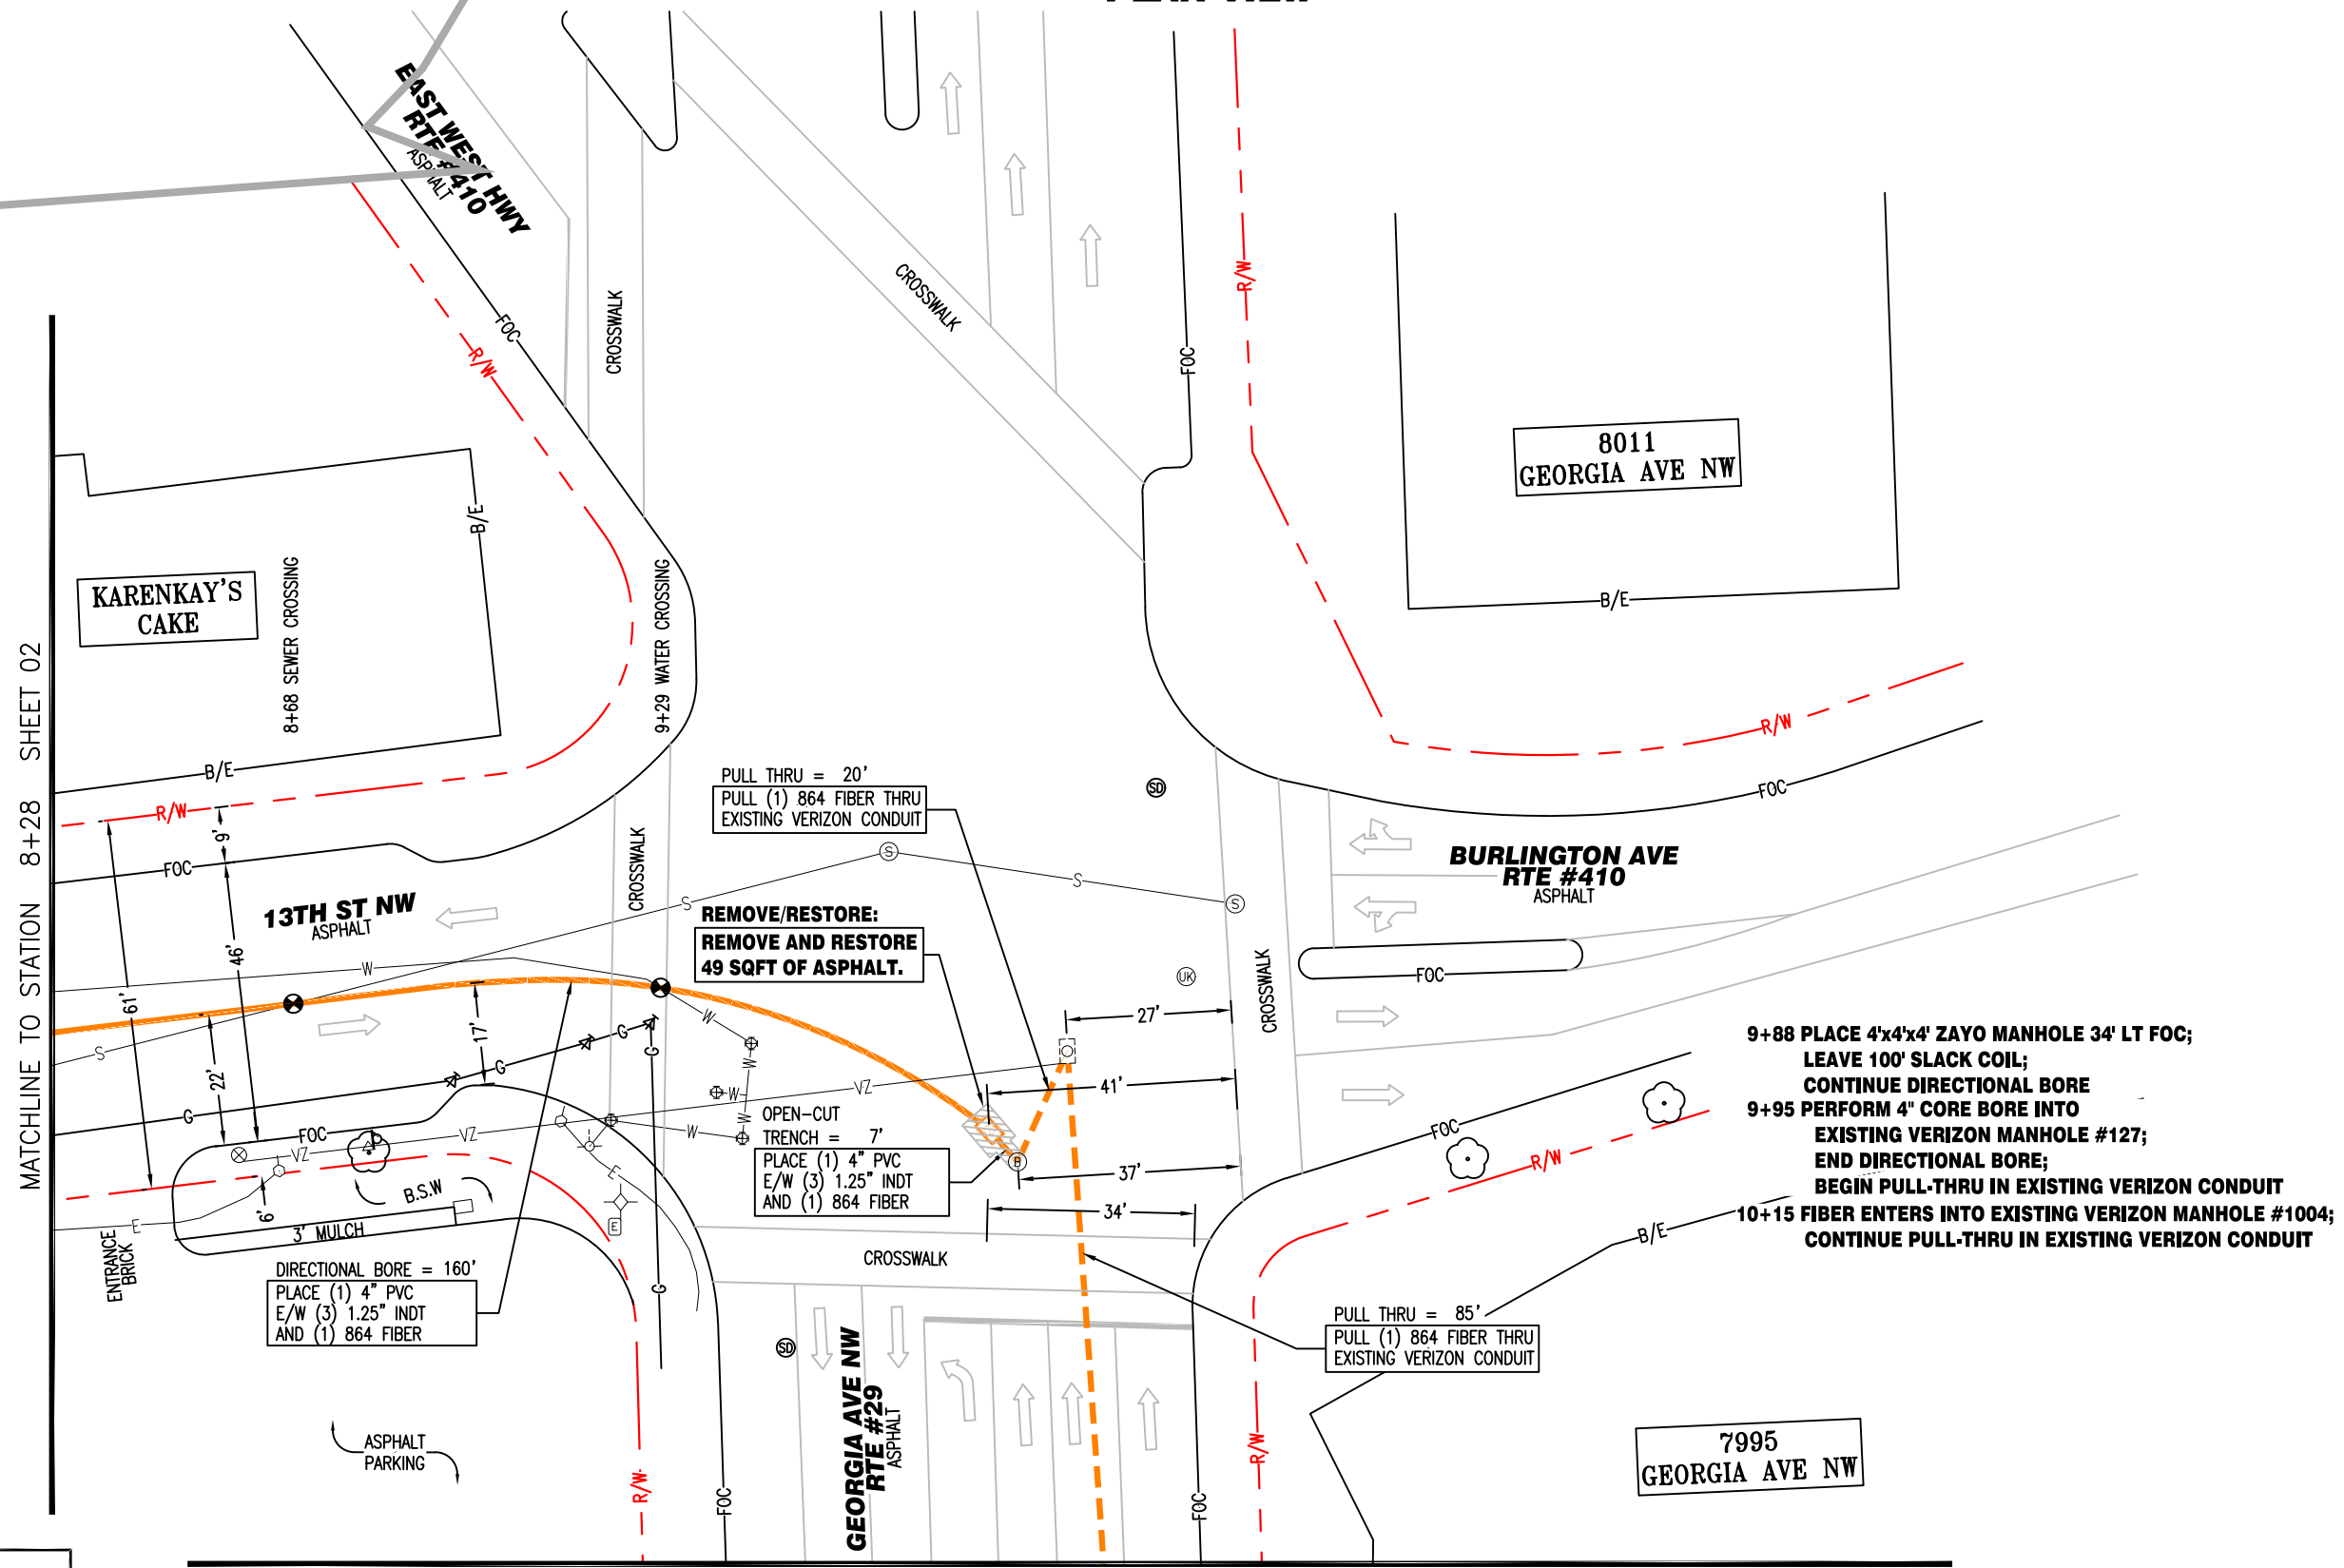
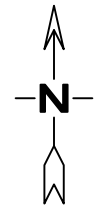
[EXTERNAL EMAIL]

Choose type of activity at First Noise Source/Site *	Construction – all types private (\$350 + \$25 per additional source/site)
Total Fee *	350.00
Person Submitting Application: *	Gregory G. Baseman
Phone : *	4432440882
Email : *	greg@basemanutilities.com
Company : *	Baseman Utility Consulting Services LLC
Project Manager Name *	Gregory Baseman
Phone Number *	(443) 244-0882
Name of Business or Organization *	Zayo Group
Business Address *	<input type="checkbox"/> 21635 Red Rum Blvd Suite 165 Ashburn, Virginia 20147 United States
Work location Address. *	13th St NW from Eastern Ave NW (Washington DC) to US-29 (Georgia Ave)
Description of noise source(s) or activity(s) that will create noise *	Construction activities to open trench and to directional bore conduit. Equipment will include backhoe, directional bore machine, water truck/tank, crew trucks, dump truck for excavation material, and the equipment required for restoration and final paving. More files are available but I am limited to only three uploads. Please contact me if more files are needed, including additional plans and the Montgomery County Permit.
Date(s) and time(s) for which the waiver is requested:	<ul style="list-style-type: none">• Sun• Mon• Tue

Work days: *	<ul style="list-style-type: none"> • Wed • Thu • Fri • Sat
Project Start Date *	Tuesday, September 6, 2022
Project End Date *	Tuesday, September 20, 2022
Work Hours From: *	7:00:00 PM
Work Hours To: *	7:00:00 AM
Why is a Temporary Noise Waiver being requested? *	Work is to be performed at night to limit traffic impacts and for cooler temperatures.
How does the work benefit the residents that will be impacted by the noise? *	This work is for a Competitive Licensed Exchange Carrier to provide fiber service.
Describe the steps that have been taken or will be taken to reduce the level or duration of the noise for which the waiver is requested *	We will attempt to complete this work sooner than the two weeks scheduled. We will limit backup sounds from trucks and vehicles, prevent truck idling, and limit the lighting used to only that which is necessary to safely complete the work.
Attach additional information, if needed	 sha3mo033322.pdf 23.25 KB · PDF
Attach additional information, if needed	 utl016.pdf 675.18 KB · PDF
Attach additional information, if needed	 utl015.pdf 445.65 KB · PDF




For more helpful Cybersecurity Resources, visit:
<https://www.montgomerycountymd.gov/cybersecurity>



MATCHLINE TO STATION 8+28 SHEET 02

MATCHLINE TO STATION 11+00 SHEET 04

NOTE: UNDERGROUND UTILITIES HAVE BEEN PLOTTED FROM AVAILABLE RECORDS AND FIELD OBSERVATIONS BUT ARE NOT NECESSARILY EXACT. THEREFORE, UTILITY LOCATIONS WILL BE VERIFIED AT LEAST 100' IN ADVANCE OF TRENCHING, PLOWING OR BORING, SO THAT CHANGES IN CABLE PLACEMENT CAN BE MADE IN THE EVENT OF CONFLICT.


CALL TWO WORKING DAYS BEFORE YOU DIG
 1-800-257-7777
IT'S THE LAW!

ISSUED FOR CONSTRUCTION

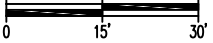

NTD National Telecom Design
WIRE ENGINEERING • TELECOMMUNICATIONS • SITEVISE SERVICES
OFFICE: 340-733-6426 FAX: 340-730-5417
EMAIL: INFO@NTDDESIGN.COM
WEBSITE: WWW.NTDDESIGN.COM

zayo
GROUP

6001 GEORGIA AVE NW
 PROPOSED FIBER ROUTE
 WASHINGTON, D.C.

ISSUE DATE: 12.17.21

REVISION	DATE	INITIAL	DRAWN BY: ZEESHAN AMJAD
01	03.15.22	Z.A	ENGINEERED BY: NTD
02	05.18.22	Z.A	ZAYO PROJECT NO: ISO-0533394
			NTD PROJECT NO: 21-968811
			EST NO:
			APPROVED BY:

SCALE: 1"=30'

 SHEET NO. 03 OF 41



**THE MARYLAND DEPARTMENT OF TRANSPORTATION
STATE HIGHWAY ADMINISTRATION (MDOT SHA)**

9300 Kenilworth Avenue
Greenbelt, Maryland 20770

Utility Permit

Permit Number: SHA-3-MO-0333-22

U.C. Ref or Job ID#: ISO-0533394-1
Project Number:

Route No.: US 29

Route Name (optional): GEORGIA AVE
- US 29

Limits : 13TH ST - CO 1296 to BLAIR RD - CO 7067 **Mile Point :** 0.180, 0.000

Issue Date : 3/21/2022

Expiration Date : 3/21/2023

So far as the MDOT State Highway Administration has the right and power to grant same, permission is hereby given to:

Permittee :

Zayo Group LLC
21635 Red Rum Drive

Ashburn, VA 20147

Attention :

Hossien Naserian
Phone#: (571) 263-6043
Email: hossien.naserian@zayo.com

Description of Work:

Open cut trench 7LF and directional bore 63LF to install (1) 4" PVC equipped with (3) 1.25" innerduct and (1) 864 fiber optic. Zayo also proposes to core bore into existing Verizon manhole and begin pull-through 981LF of (1) 864 fiber optic through existing Verizon conduit.

The following Special Conditions apply to this permit.

Permittee must provide 2' cutbacks on all sides of trench, a lane wide mill and overlay from both ends of open cut using 12.5mm Super Pave SC HMA and all subbase will be replaced in kind (concrete or pavement). A minimum of 12'' of Graded aggregate base with two 6'' lifts compacted and 25'' mm asphalt base at three 4-inch lifts compacted. Pavement markings will be replaced using thermoplastic or in-kind materials. Mill and overlay limits will be determined at the pre-construction meeting.

You must apply for a Traffic Control Permit for the above referenced road from the SHA, District 3 Utilities, at least two days (48 hours) prior to closure and it must be approved before starting work. Weekend and Monday requests must be in by Thursday.

If existing sidewalk must be closed as part of the permit work, the permittee is responsible for posting a sidewalk closure notice at the work site at least two weeks in advance of the closure. The above notice

must specify the expected period of time during which the sidewalk will be closed, and the contact information of the Permit Holder and/or Contractor and MDOT SHA. The posted notice must remain in place during the sidewalk closure period.

- ✓ The permittee is obligated to promptly notify SHA in writing if the permittee sells, assigns or otherwise transfers any of its telecommunications or cable television facilities or assets associated with this permit to any other company or if the permittee's status changes under subsection (d) of this permit.

- ✓ If the permittee is asserting an exemption from the resource sharing law under RSA PGM-2019-01, issuance of this permit is conditioned upon (i) the permittee maintaining an independent statutory right to access and use State rights-of-way to provide telegraph or telephone service consistent with the Annotated Code of Maryland, Public Utilities Sections 5-410 or 8-103, or an independent right to use and access public rights-of-way to provide cable television services through a franchise granted by a county or municipality under the Annotated Code of Maryland, Local Government Article Section 1-708; and (ii) the permittee's installation of the lines associated with this permit continuing to include services authorized under that independent statutory right or franchise.

- ✓ Private Industry Installation and use of Fiber Optic in State ROW.

- ✓ Supplement #3 executed and attached

- ✓ An onsite pre-construction meeting with the SHA Permit Inspector is required before any work starts. Other special conditions of this permit will be discussed at the field meeting and enforced.

Notifications:

- a. Permittee must notify **CAROL RAINEY**, the MDOT State Highway Administration **District Permit Inspector**, at **(301) 513-7329**, 48 hours prior to commencement of any activities related to this permit.
- b. The permittee will designate the Traffic Manager for this permit and a 24 hour emergency number at the pre-construction meeting.
- c. All work for this permit shall be in conformance with the above referenced documentation supplied by the utility company.

THIS PERMIT IS ISSUED WITH THE REQUIREMENT THAT IT WILL BE ENFORCED WITH THE UTILITY PERMIT GENERAL PROVISIONS. A COPY OF THE UTILITY PERMIT GENERAL PROVISIONS SHALL BE ATTACHED TO EACH AND EVERY INDIVIDUAL WORK ORDER PERMIT ALONG WITH ANY SPECIAL PROVISIONS, ATTACHMENTS, PLANS, AND ADDENDA IN ORDER TO CONSTITUTE A COMPLETE AUTHORIZED UTILITY PERMIT. THE COMPLETE AUTHORIZED UTILITY PERMIT OR DISTRICT OFFICE PERMIT WHICH MUST BE FOUND ON THE JOB SITE AT ALL TIMES.

Mark Zebler For

By: _____

ERICA RIGBY

District Engineer

MDOT State Highway Administration