

BEL PRE STREAM RESTORATION PROJECT


Montgomery County Department of Environmental Protection

Bel Pre Creek (Tributary to Northwest Branch in the Anacostia River Watershed)



LEGEND

- EXISTING TREE < 24' DBH
- EXISTING TREE > 24' DBH
- EXISTING FOREST
- EXISTING GRASS
- EXISTING BUILDING
- EXISTING TOPOGRAPHY
- EXISTING ROAD
- EXISTING SEWER LINE
- PROPOSED TREE REMOVAL
- PROPOSED POOL
- PROPOSED RIFFLE
- PROPOSED CROSS VANE
- PROPOSED STEP POOL
- STABILIZED CONSTRUCTION ENTRANCE
- BUILDING RESTRICTION LINE
- PROPOSED GRADING
- PROPOSED LIMIT OF DISTURBANCE (LOD)
- PROPOSED CONSTRUCTION ACCESS

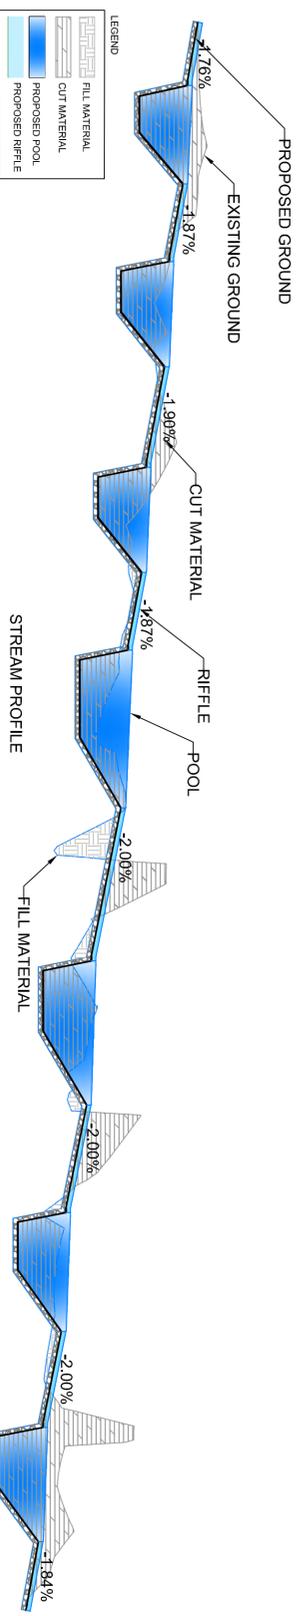

MARK	DESCRIPTION	DATE	APPR.	MARK	DESCRIPTION	DATE	APPR.

MR. CRAIG CARSON 240-777-7713 MONTGOMERY COUNTY DEPARTMENT OF ENVIRONMENTAL PROTECTION 255 ROCKVILLE PIKE ROCKVILLE, MD 20850		DESIGNED BY:	DATE: NOVEMBER 2015
CPJ Associates & HAZEN AND SAWYER		DWN BY:	TASK ORDER NO.: WRE12-25
		CKD BY:	CONTRACT NO.:
SUBMITTED BY:		PLOT SCALE:	FILE NUMBER:
PLOT DATE:		SIZE:	FILE NAME:
ANSI D			

WRE 12 - TASK ORDER 25
BEL-PRE STREAM RESTORATION
(13TH) ELECTION DISTRICT
MONTGOMERY COUNTY, MARYLAND

PERMIT PLAN

SHEET NO.
2 OF 3