


1/29/14 - REDESIGN OF COMBINING SWM #67 WITH SWM #51B AS PER MEETING WITH PROPERTY OWNER. - BILL PARK

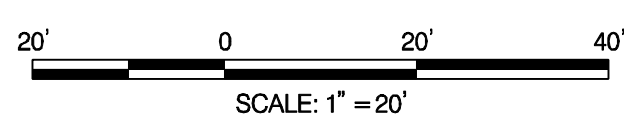

MONTGOMERY COUNTY DEPARTMENT OF TRANSPORTATION ROCKVILLE, MARYLAND		MONTGOMERY COUNTY DEPARTMENT OF TRANSPORTATION GAITHERSBURG, MARYLAND		ROW LID RETROFIT DENNIS AVENUE PHASE 3 PLAN SHEET	
Accepted		Reviewed			
Chief, Maintenance Division	Date	Chief, Transportation Planning and Design Section	Date	SCALE : AS SHOWN	
Designed by: ZK		Drawn by: ZK/KE		Checked by: WRP	
Project No. : 2008037.00_Task.112		SHEET 3 of 11		PS 02	