



Strawberry Knoll Road Proposed Underground Stormwater Facility

Montgomery County Department of Environmental Protection
Cabin Branch, a tributary to Great Seneca Creek in the Potomac River Watershed



LOCATION OF PROPOSED UNDERGROUND FACILITY. VIEW IS LOOKING EAST.



VIEW OF OPEN SPACE SOUTH OF PROPOSED FACILITY. VIEW IS LOOKING SOUTH.



VIEW OF EXISTING SIDEWALK AT LOCATION OF PROPOSED CONCRETE APRON. VIEW IS LOOKING SOUTH.



VIEW OF EXISTING INLET STRUCTURE WHICH NEW FACILITY WILL CONNECT TO. VIEW IS LOOKING NORTHEAST.



RESTORATION/ RETROFIT PROJECT FACTS


Drainage Area: 20.5 acres; 37% impervious cover
Total impervious area: 7.6 acres
Project status: Concept (30%) Design
Estimated construction start: Summer 2015

RESTORATION GOALS

Restoration goals for this project are to provide water quality treatment and downstream channel protection using an underground treatment system. The completed project is intended to have limited impact on the existing open space.

LEGEND

-  UNDERGROUND STORAGE
-  GRASS PAVERS
-  EXISTING OPEN SPACE
-  RESIDENTIAL LOTS
-  TREE CANOPY COVER

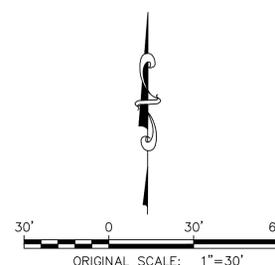

JANUARY 2014

For more information, contact:



Darian Copiz, Darian.Copiz@montgomerycountymd.gov / 240-777-7774 or Mike Lichty, Mike.Lichty@montgomerycountymd.gov / 240-777-7772 - Department of Environmental Protection







Strawberry Knoll Road Proposed Underground Stormwater Facility

Montgomery County Department of Environmental Protection
Cabin Branch, a tributary to Great Seneca Creek in the Potomac River Watershed

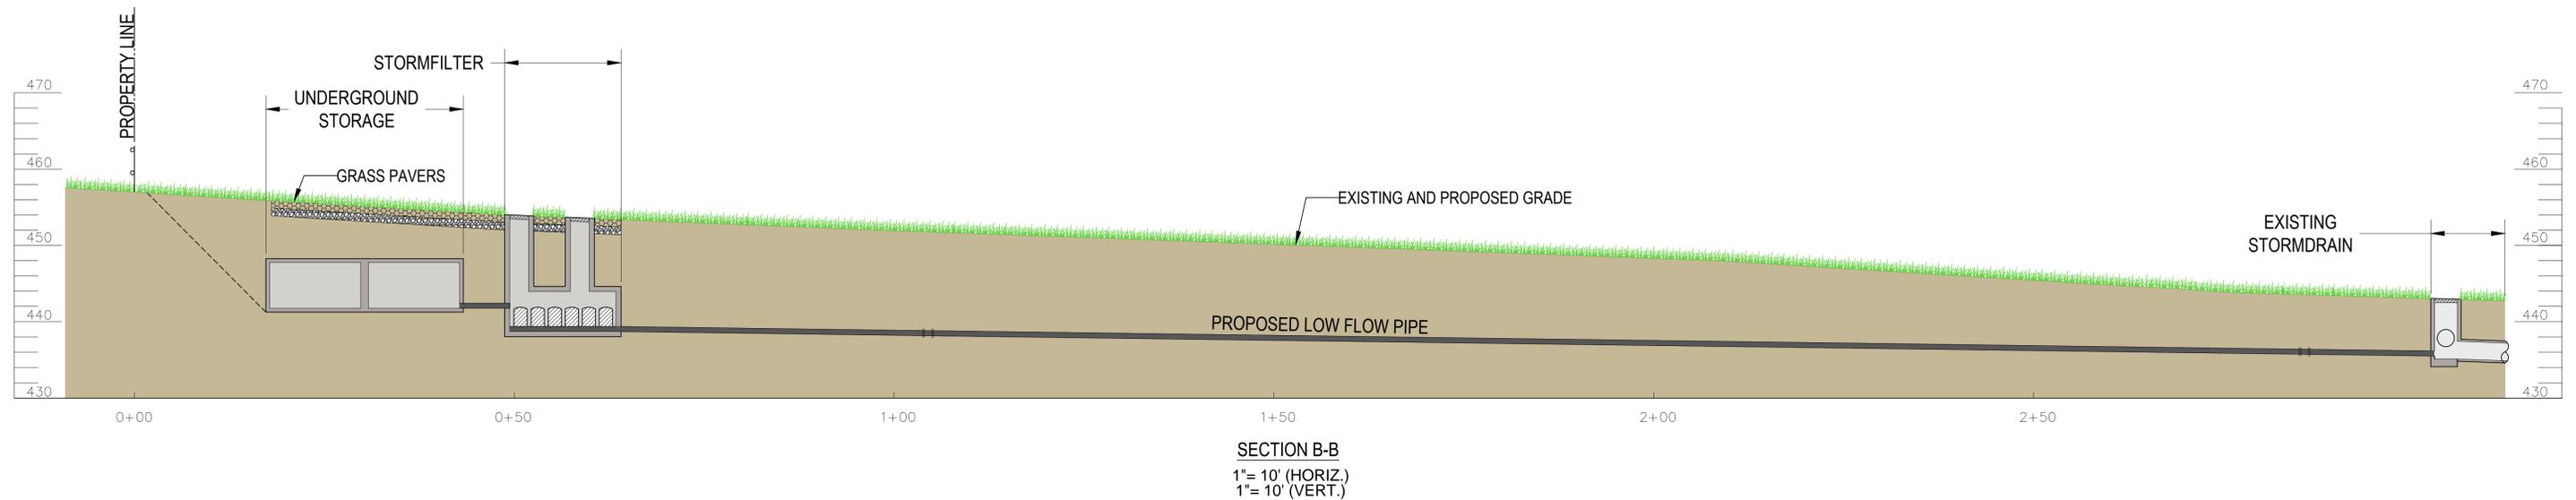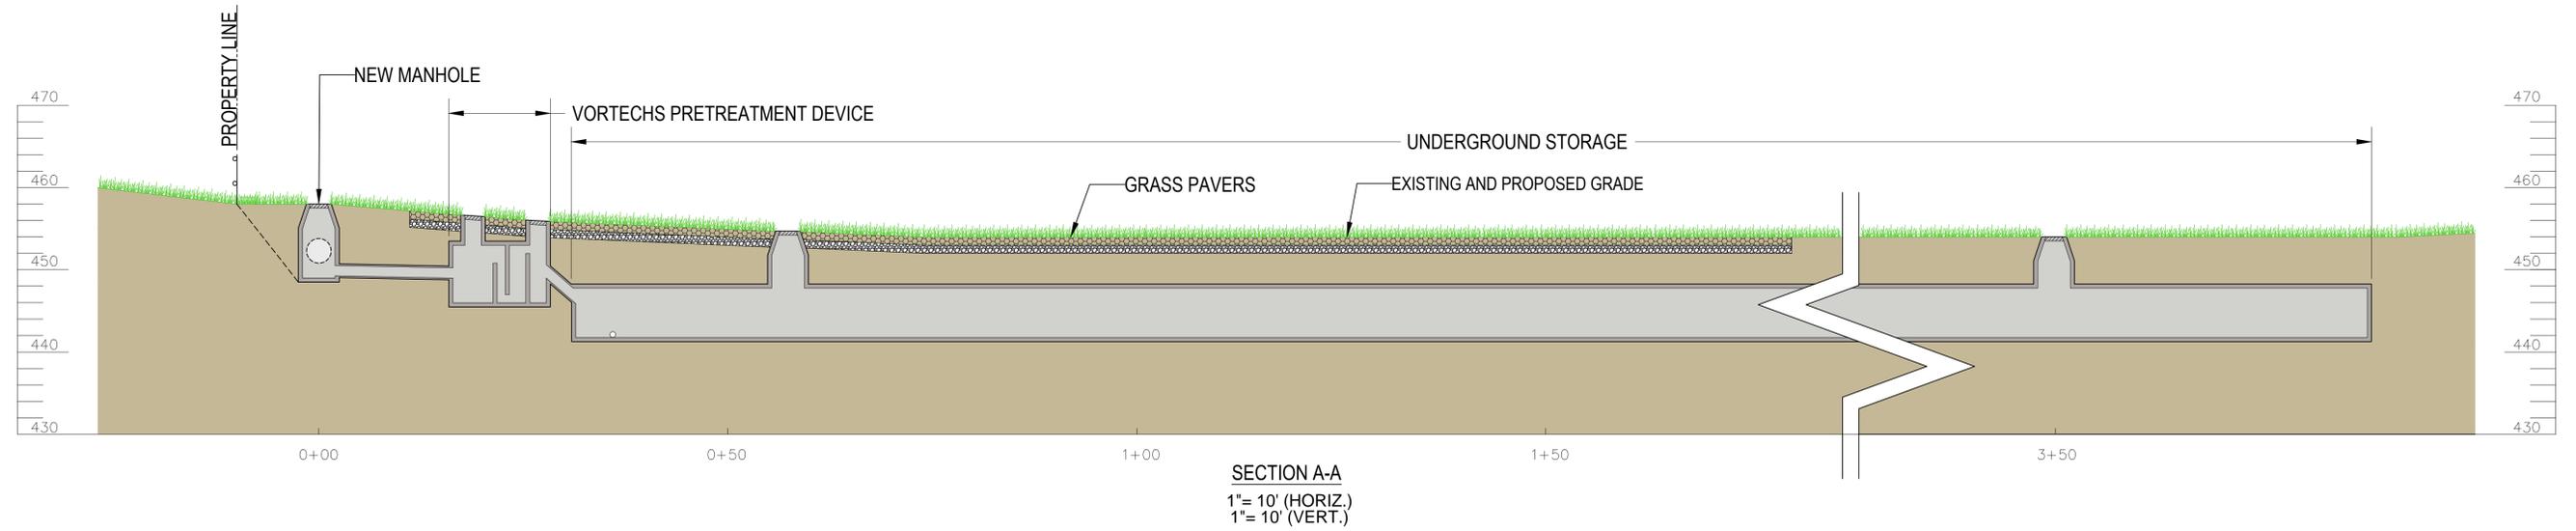

LEGEND

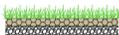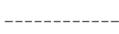-  GRASS PAVERS
-  GRASS WITHOUT PAVER REINFORCEMENT
-  FILTER CARTRIDGE
-  EXISTING FENCE
-  LINE OF EXCAVATION

JANUARY 2014

For more information, contact:

Darian Copiz, Darian.Copiz@montgomerycountymd.gov / 240-777-7774 or Mike Lichty, Mike.Lichty@montgomerycountymd.gov / 240-777-7772 - Department of Environmental Protection

