



VICINITY MAP
SCALE: 1" = 2,000'
(NCEC GRID: 216 NW 02)
MONTGOMERY COUNTY
ADC MAP PAGE: 5286
GRID: 8-2
(2008 EDITION)

- LEGEND**
- EXISTING MANHOLE
 - EXISTING SANITARY SEWER
 - EXISTING STORM DRAIN
 - UTILITY POLE
 - EXISTING WATER VALVE
 - EXISTING FIRE HYDRANT
 - EXISTING CONTOUR
 - REBAR
 - EXISTING LIGHT
 - SIGN
 - EXISTING TREE LINE
 - EXISTING FENCE
 - CONCRETE SIDEWALK
SEE DETAIL THIS SHEET
 - RUBBER PLAY SURFACE
SEE LANDSCAPE DETAIL SHEET L-2

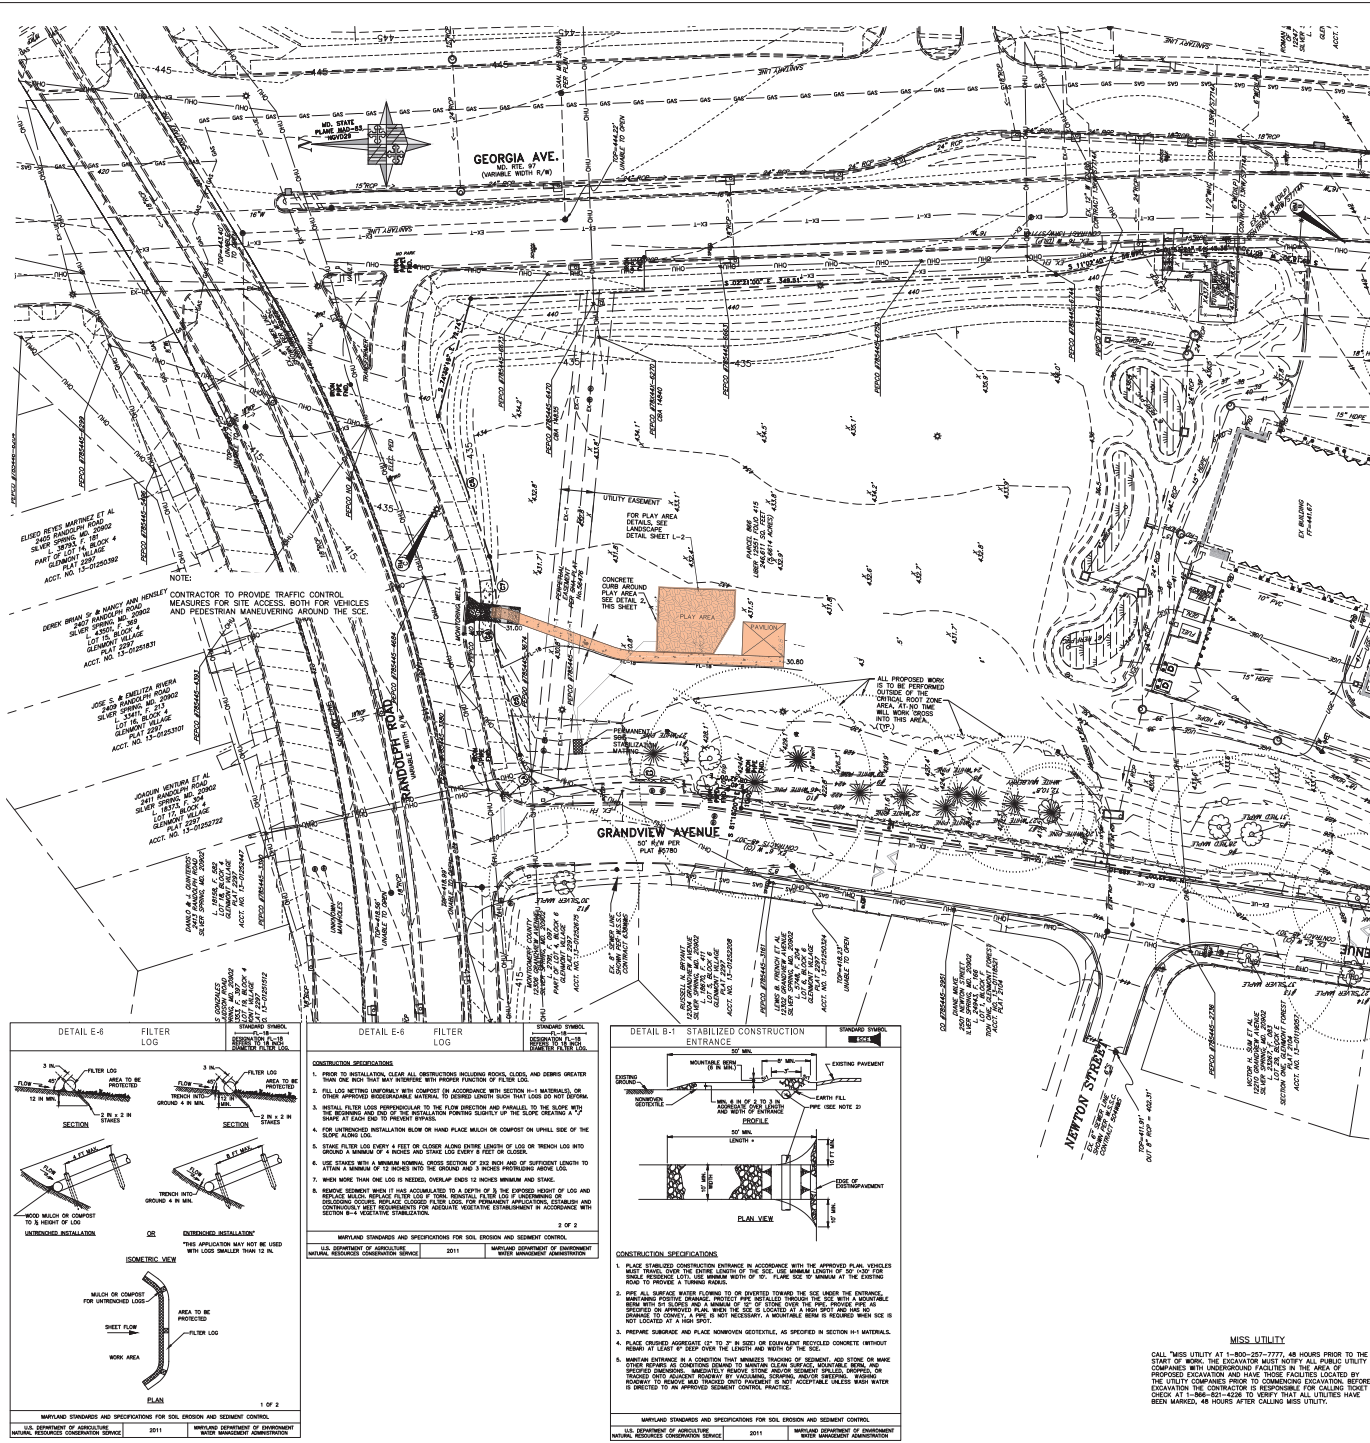

CONCRETE SIDEWALK SECTION (PER MC STD MC-10.01)
1
C-3A NOT TO SCALE

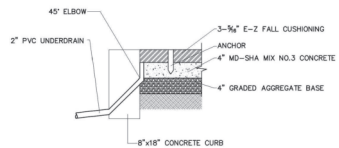

PLAY AREA CONCRETE CURB DETAIL
2
C-3A NOT TO SCALE

CAUTION: IF THIS DRAWING IS A REDUCTION,
GRAPHIC SCALE MUST BE USED
(ORIGINAL SIZE = 30" x 42")



OWNER/APPLICANT:
MONTGOMERY COUNTY
DEPARTMENT OF GENERAL SERVICES
101 MONROE STREET, 11TH FLOOR
ROCKVILLE, MARYLAND 20850
ATTN: CHARLES EDWARDS
TEL: 240.777.6070 FAX: 240.777.6003