

Silver Spring Library & Art Center

Montgomery County Public Libraries



Third Design Charrette

June 18, 2009



Agenda

Building Organizations

Schematic Layouts & Massing

- Option 1
- Option 2
- Option 3

Issues to Consider


- Development of ground plane
- Escalators vs. elevator at Fenton Street
- Identity of Library vs. identity of the urban place
- Architectural Character

On Site Parking Analysis




Building Program

- Library 65,000 SF
- Pyramid Atlantic 20,000 SF
- HHS Offices 14,000 SF
- Total 99,000 SF

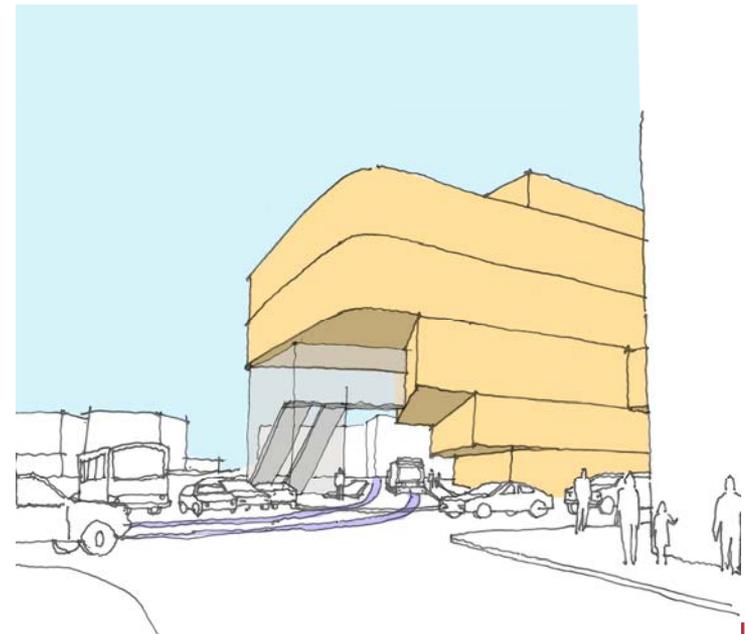


Schematic Building Organization

- Art space is on first two floors
- Library begins on 3rd level:
- Elevators connect Library floors
- Garden view from Children's floor
- Sixth Floor for County Offices
- Meeting Rms. & terrace at garden roof

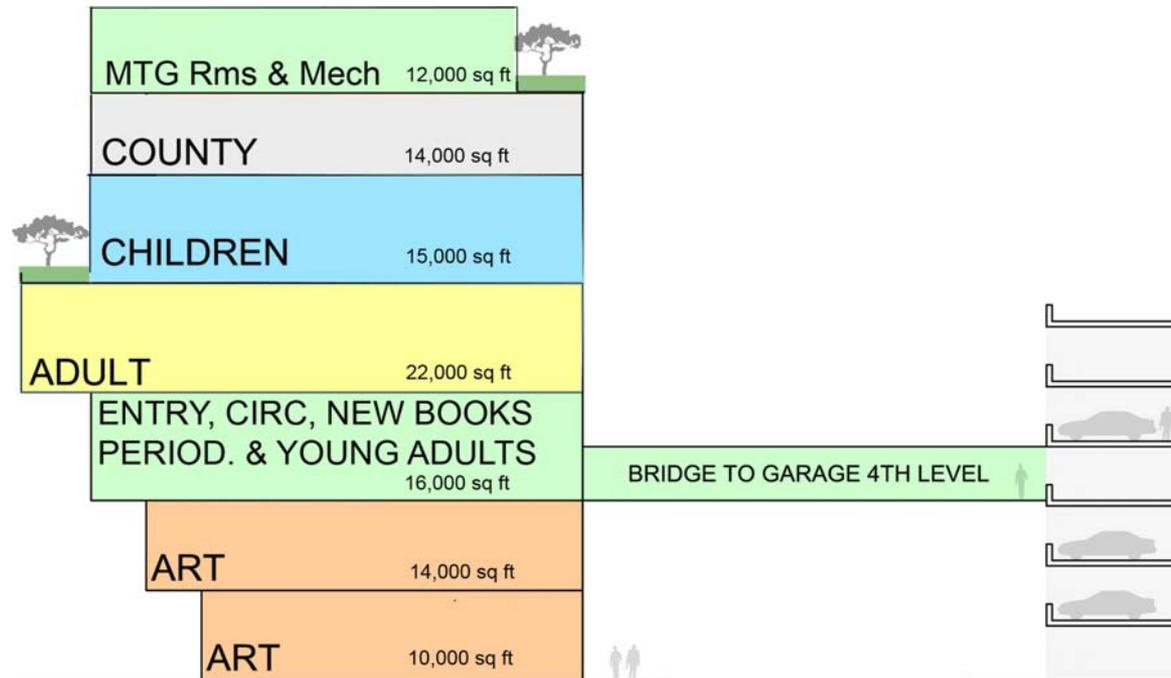


Library Organization

- Library on the street:
 - Animate street w/ Coffee Bar
 - Book Drop & Reserve Books
 - Elevator & escalator lobbies prominent at street level
- Library entry floor on 3rd
 - Bridge connection
 - Circ Desk, workroom & staff
 - New Book & Periodicals
 - Printing Center
 - Disability Resource Center
 - Young Adults
- Adults on 4th
- Children on 5th
- Meeting Rooms on 7th

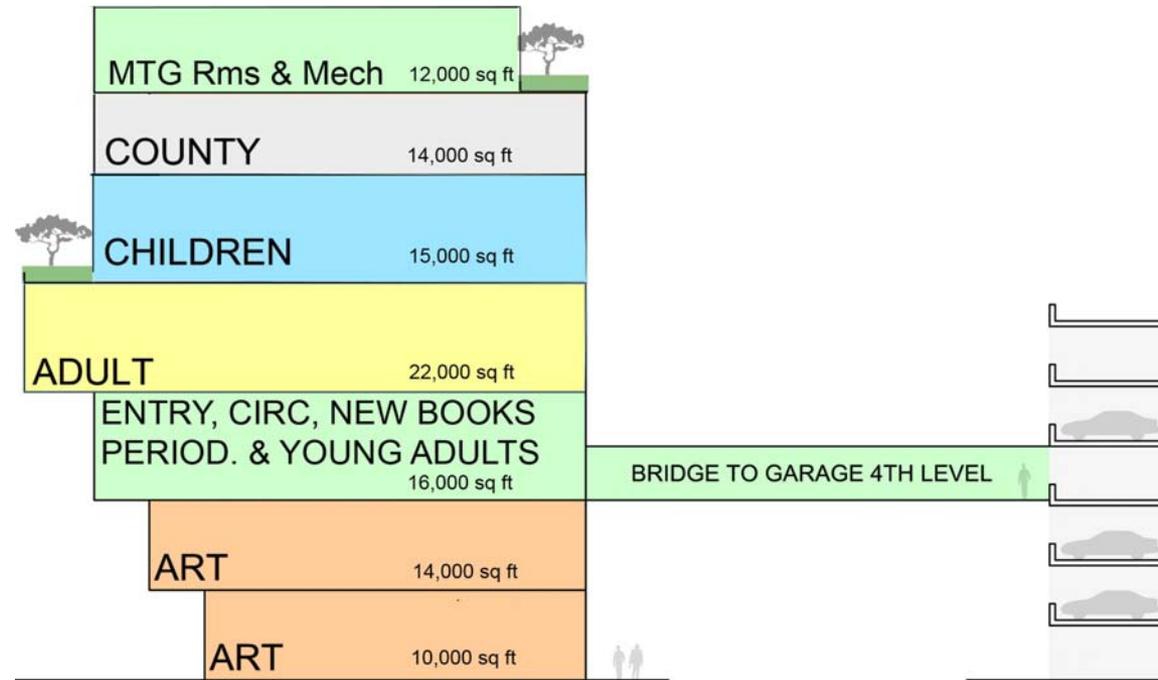


Site Plan

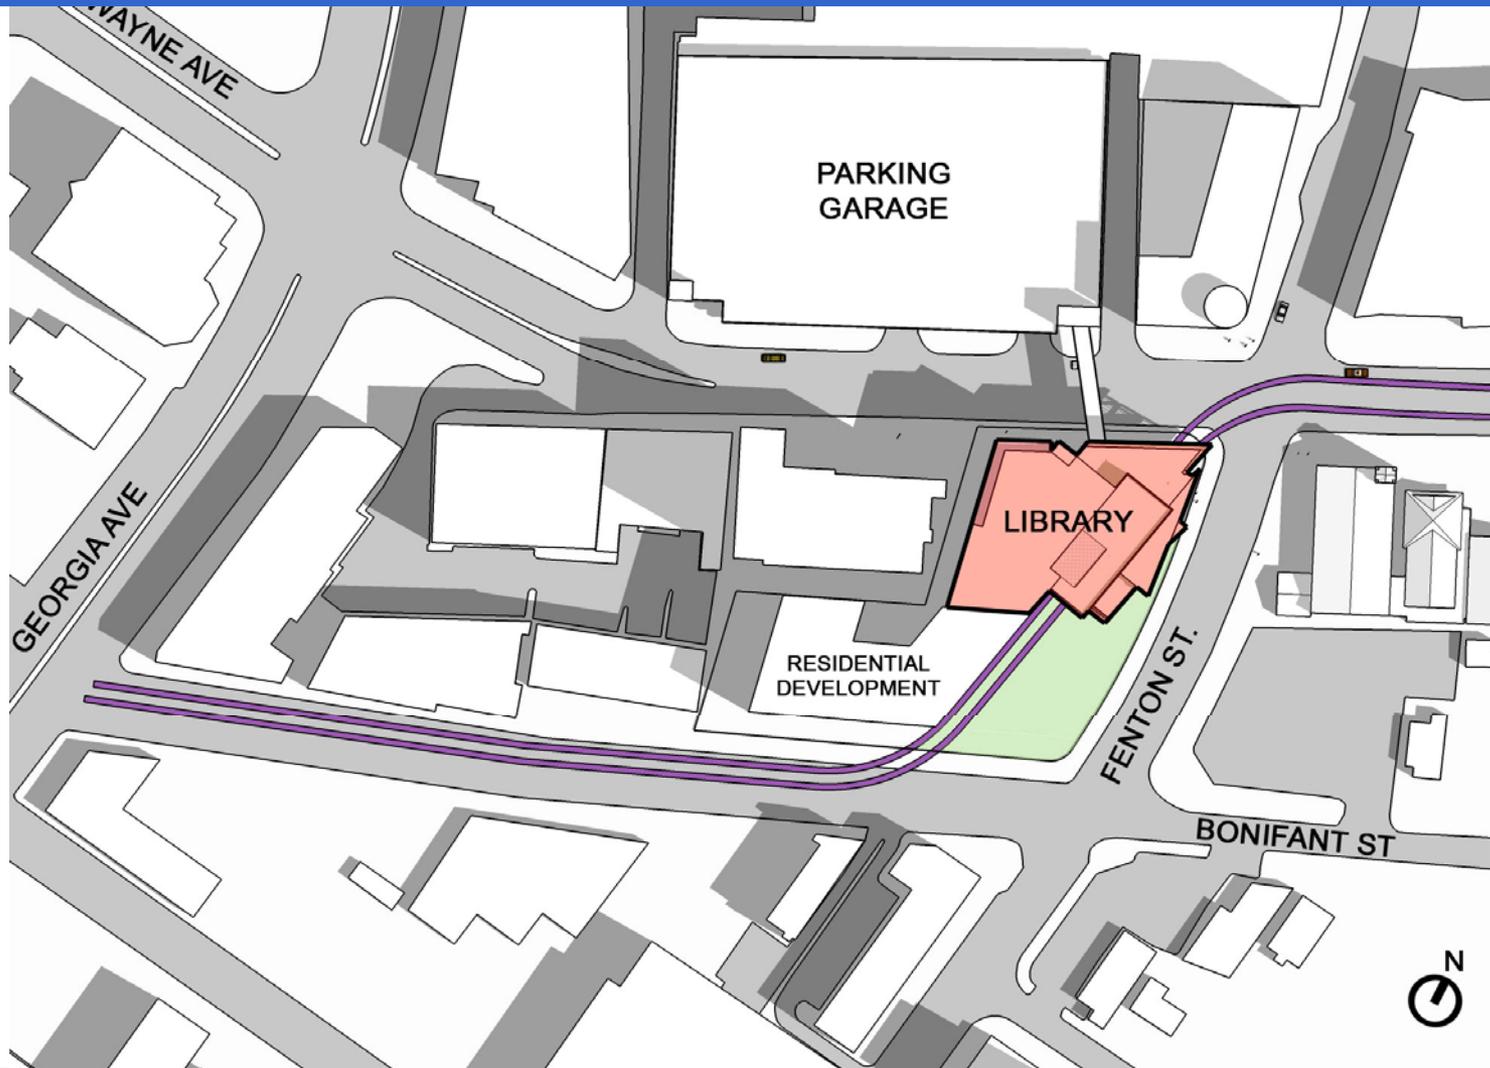


Site Analysis

- Four Public Entrances:
 - Wayne Av / Purple Line
 - Fenton St / Park
 - Library drop off
 - Pedestrian bridge

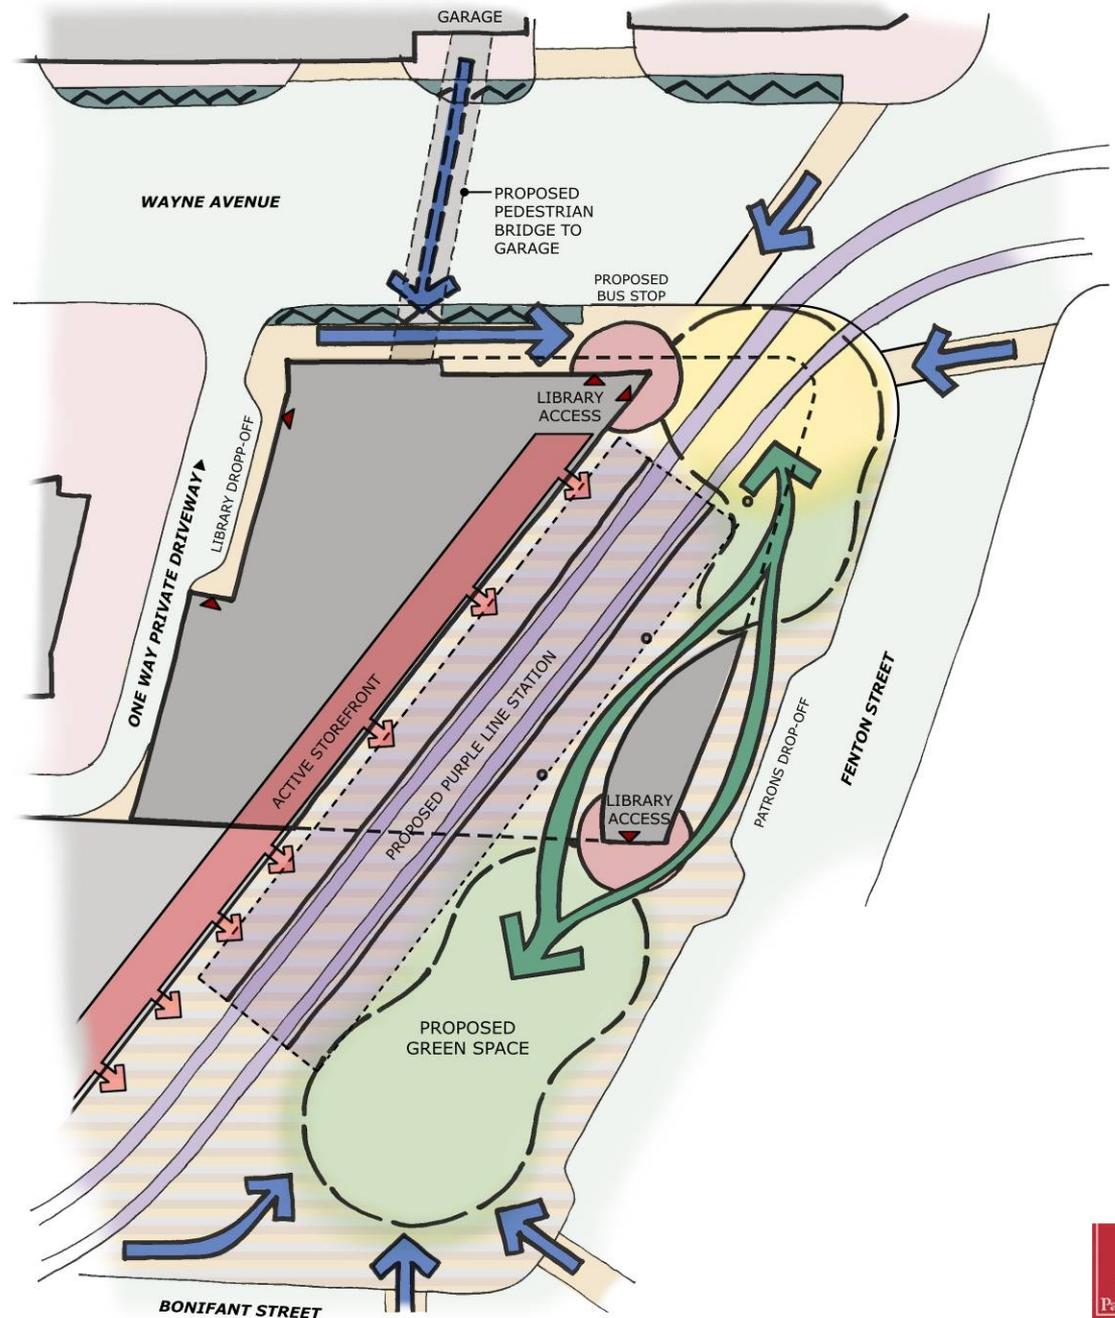

Aerial of Site – Option 1

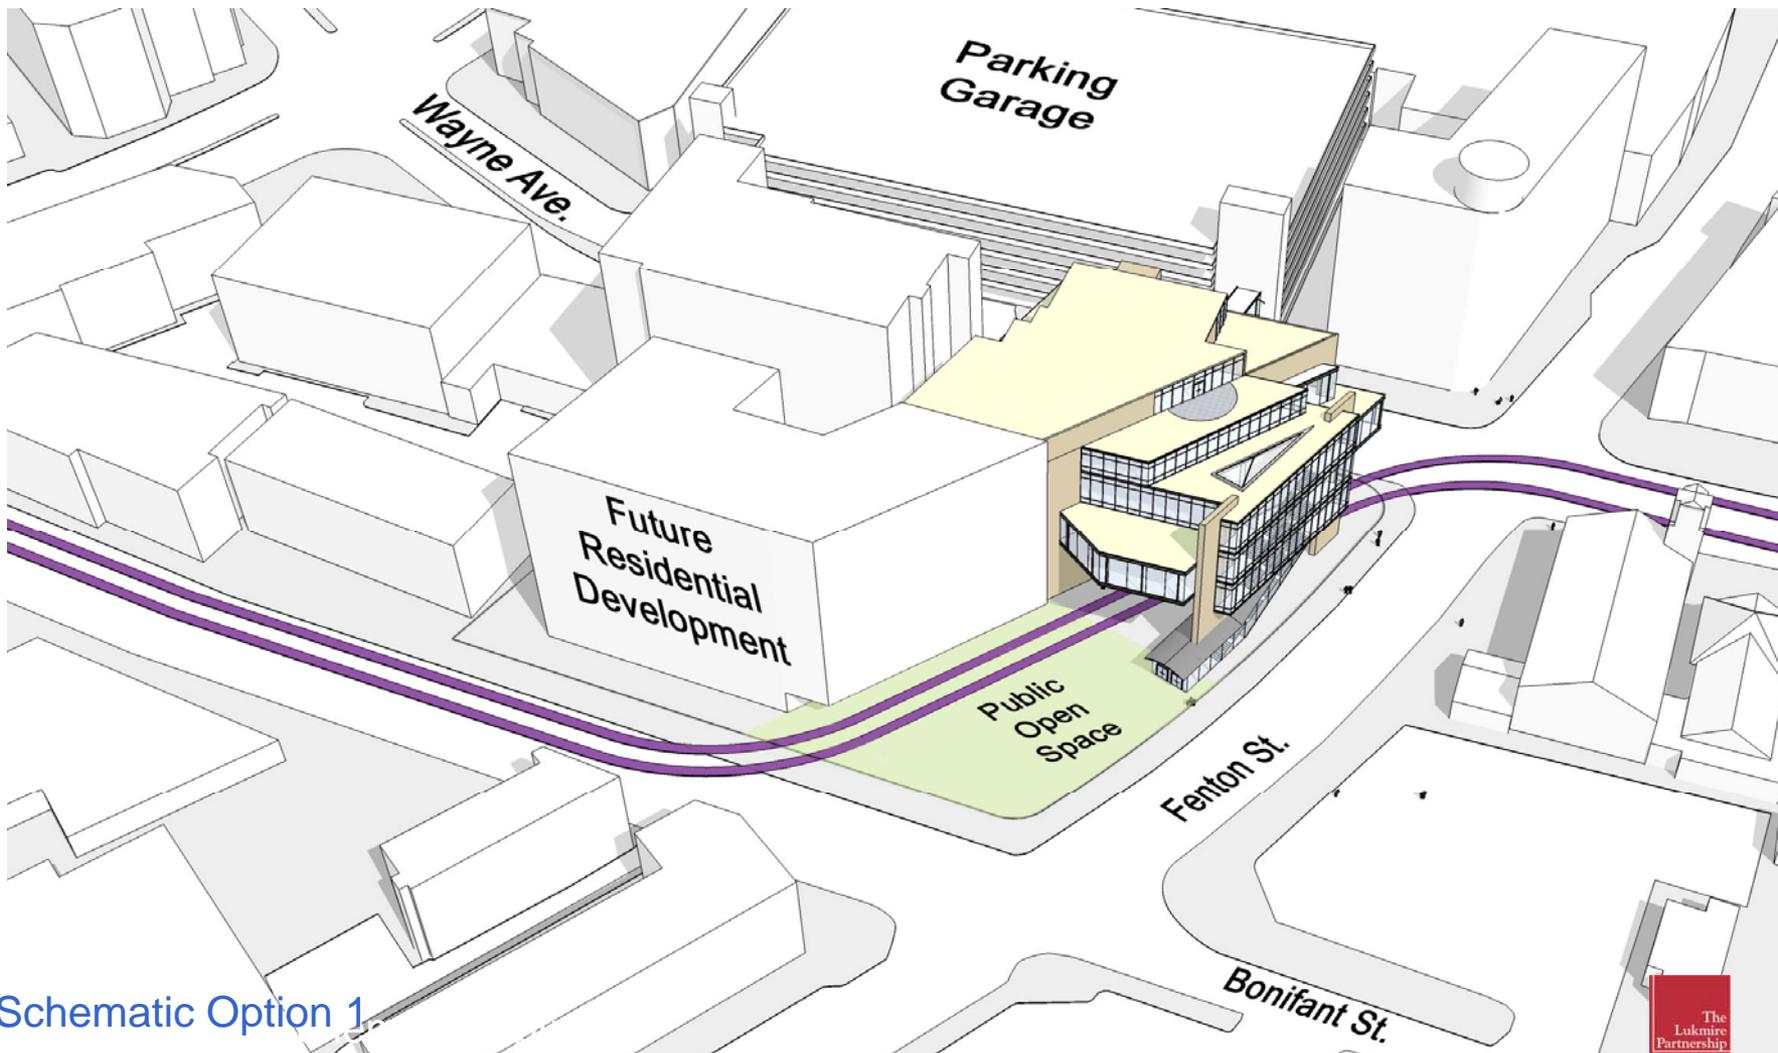

Schematic Option 1

First Floor - Option 1



Second Floor - Option 1



Third Floor - Option 1



Fourth Floor - Option 1



Fifth Floor - Option 1



Sixth Floor – Option 1



Seventh Floor – Option 1



Option 1



Schematic Option 1

-
-
-

Option 1



Schematic Option 1

Option 1



Schematic Option 1

-
-
-

Option 1



Schematic Option 1


-
-
-

Option 1



Schematic Option 1

Aerial of Site – Option 2

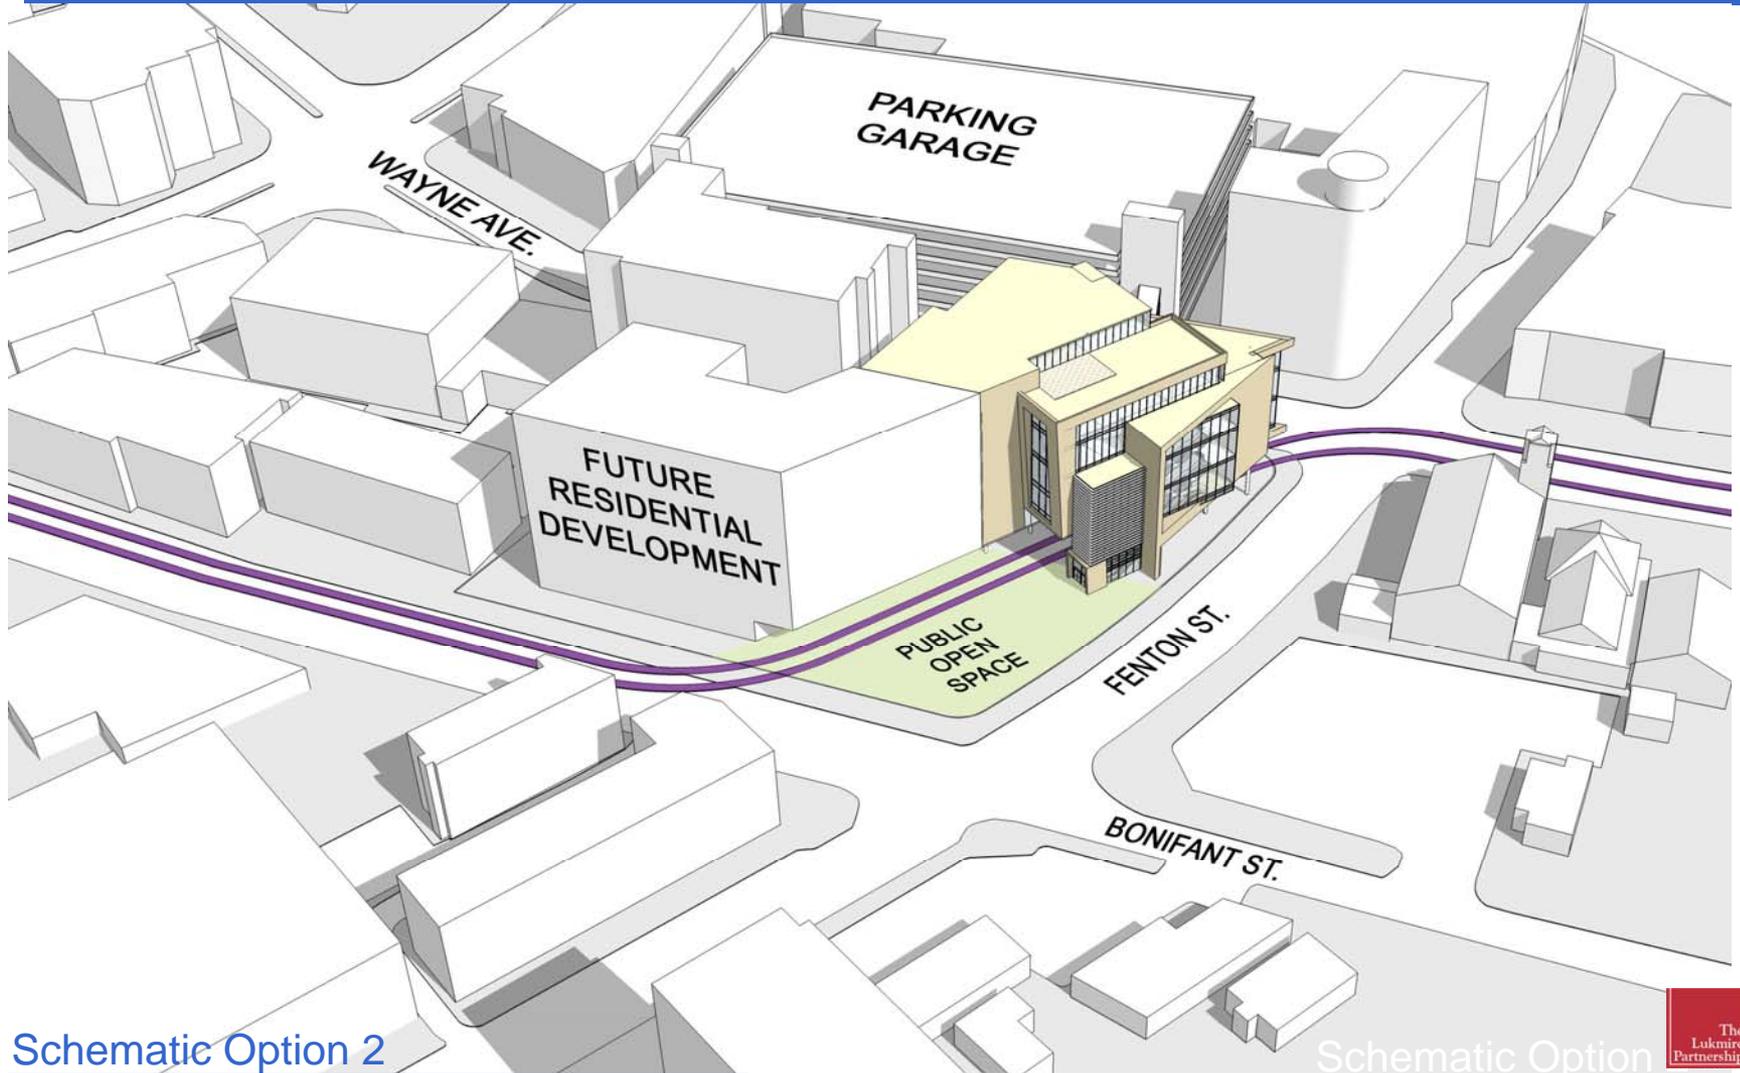

First Floor - Option 2



Schematic Option 2

Second Floor - Option 2



Second Floor Plan
1" = 16'-0"




Third Floor - Option 2



Third Floor Plan
1" = 16'-0"



Fourth Floor - Option 2

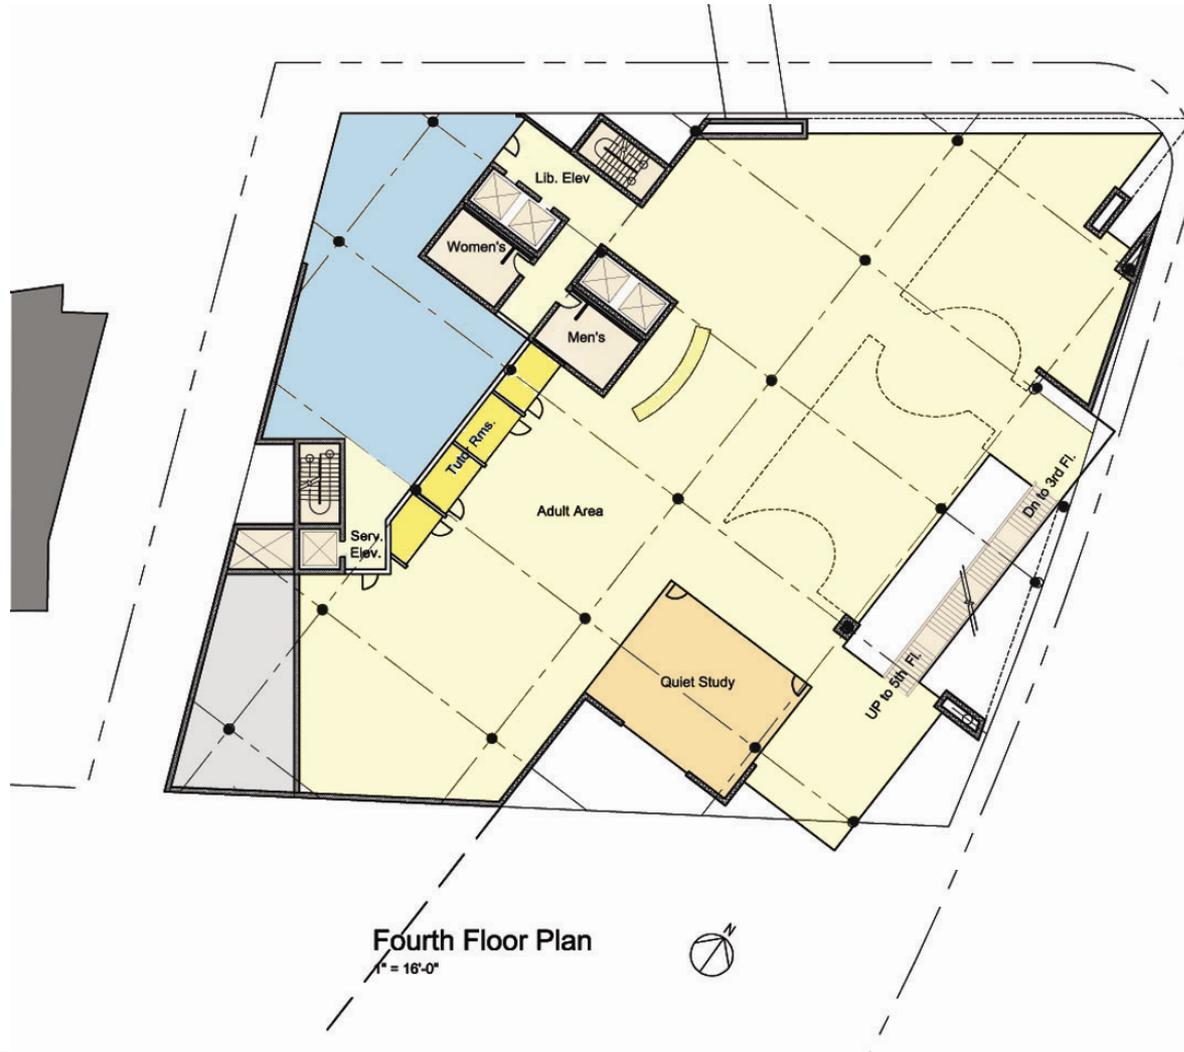

Fifth Floor - Option 2



Fifth Floor Plan
1" = 16'-0"


Sixth Floor - Option 2



Seventh Floor - Option 2



Option 2

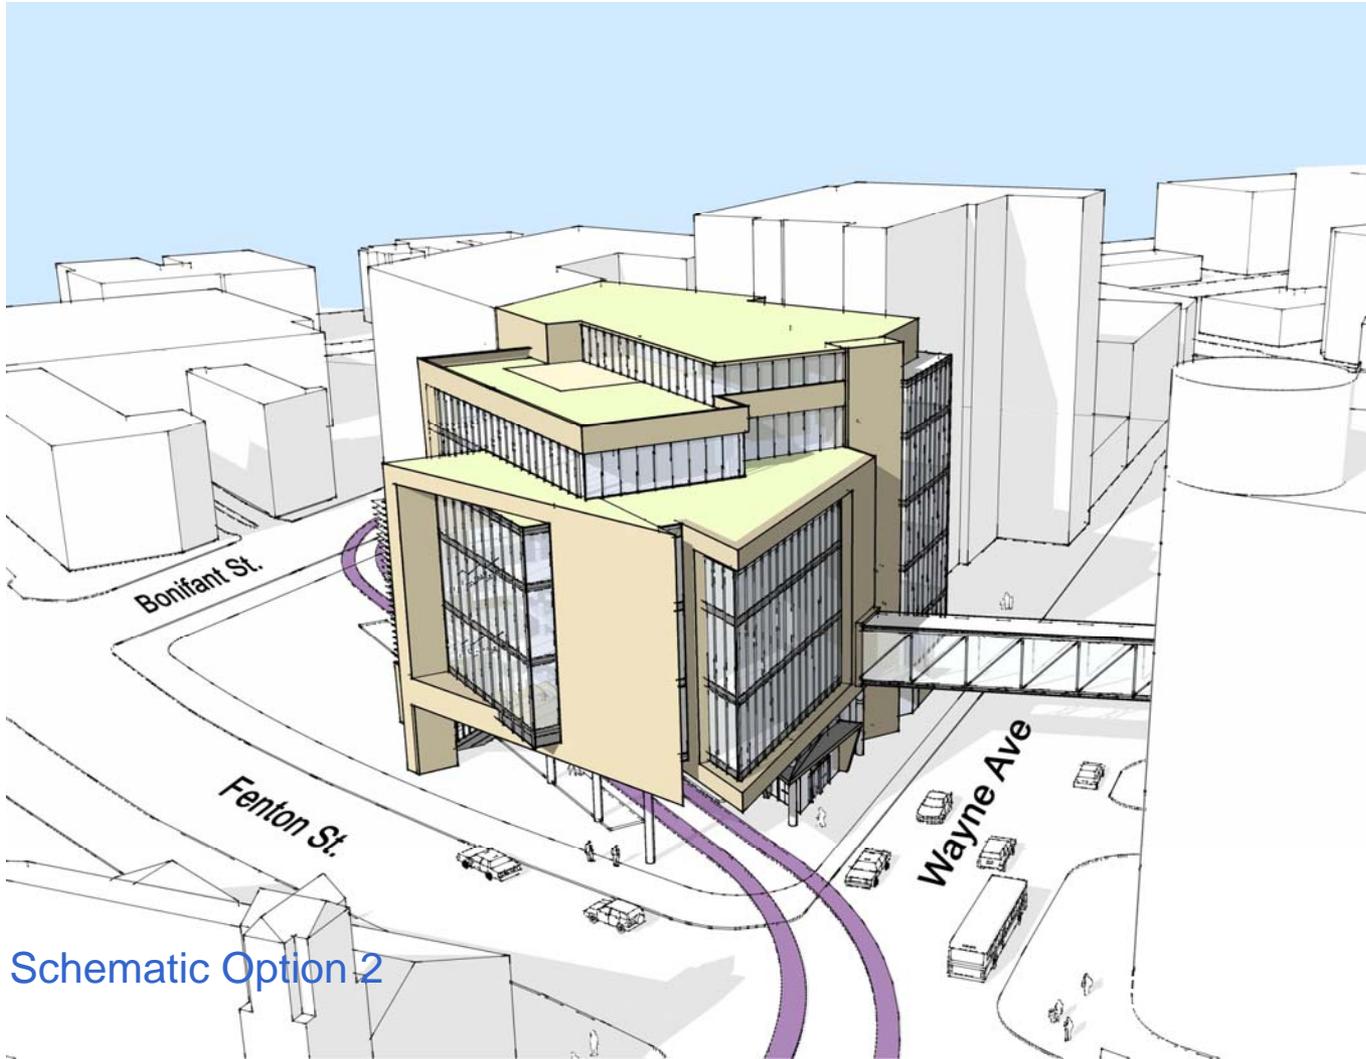

Schematic Option 2

-
-
-

Option 2



Schematic Option 2

-
-
-

Option 2



Schematic Option 2

-
-
-

Option 2



Schematic Option 2


-
-
-

Option 2



Schematic Option 2

Aerial of Site – Option 3

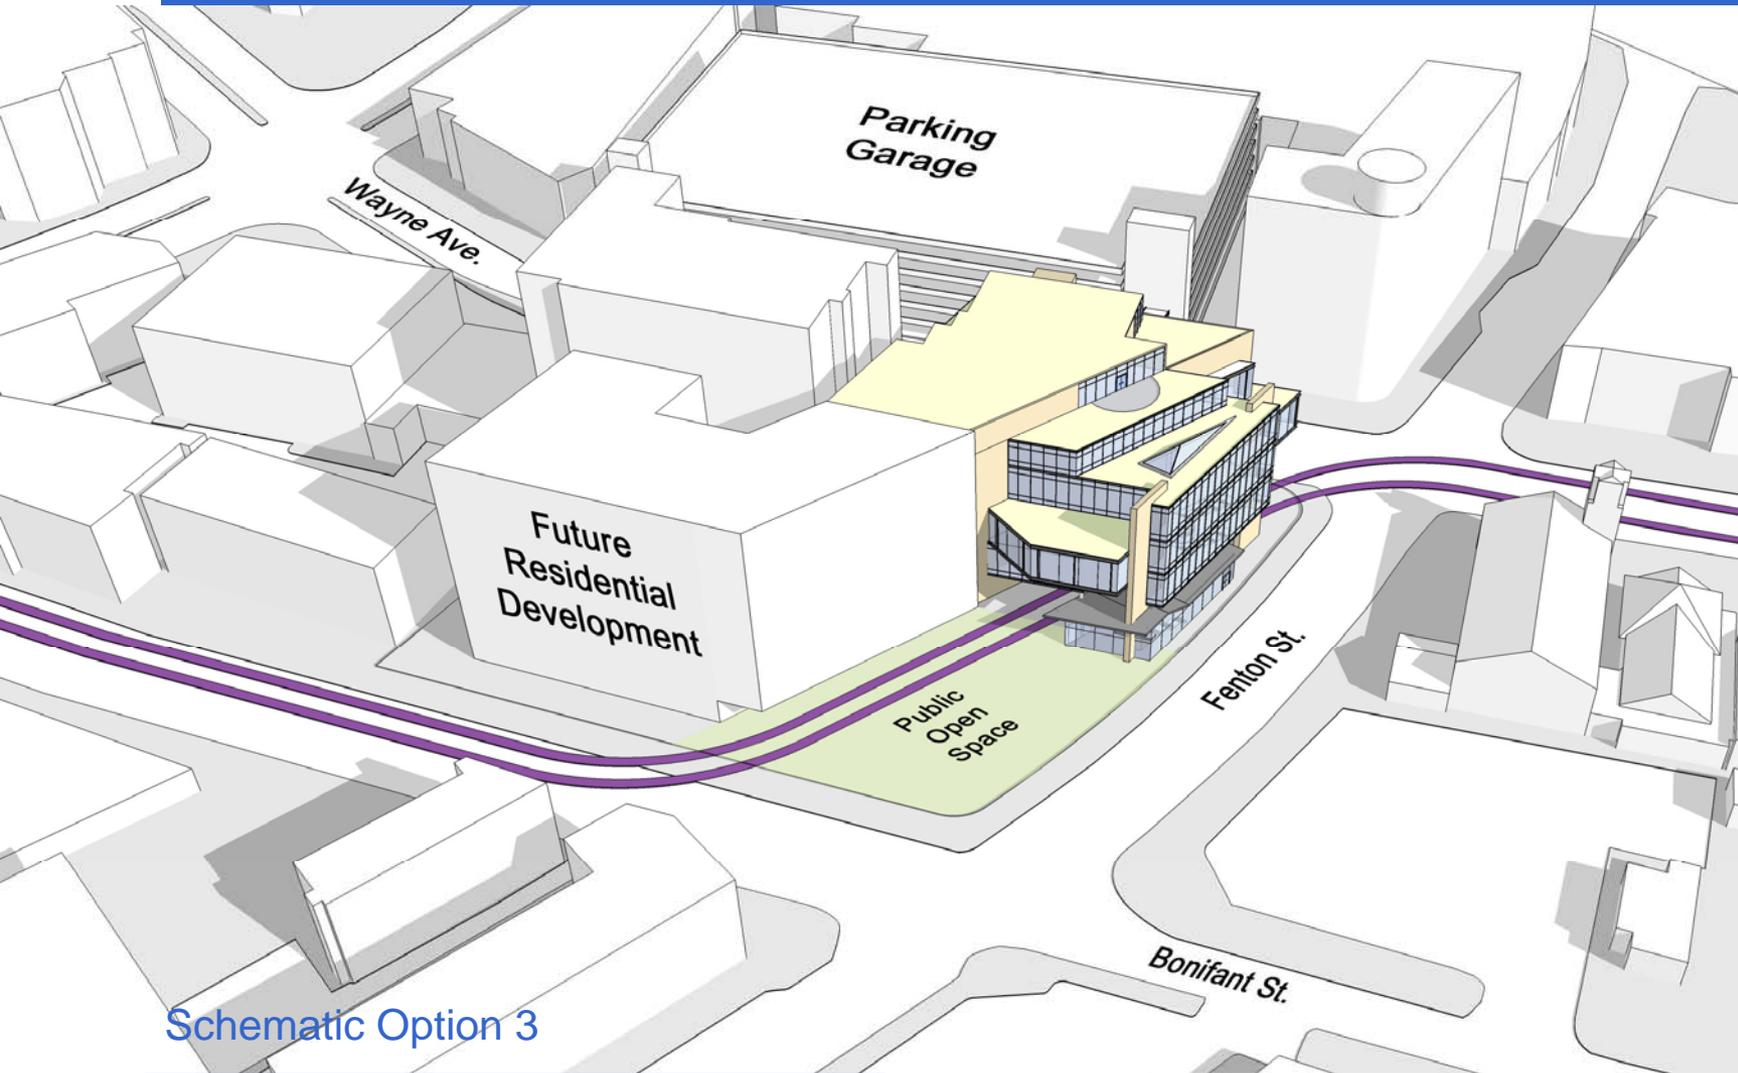

Schematic Option 3

First Floor - Option 3



Schematic Option 3

Second Floor – Option 3



Third Floor – Option 3



Fourth Floor – Option 3




Fifth Floor Option 3



Sixth Floor – Option 3



Seventh Floor Option 3

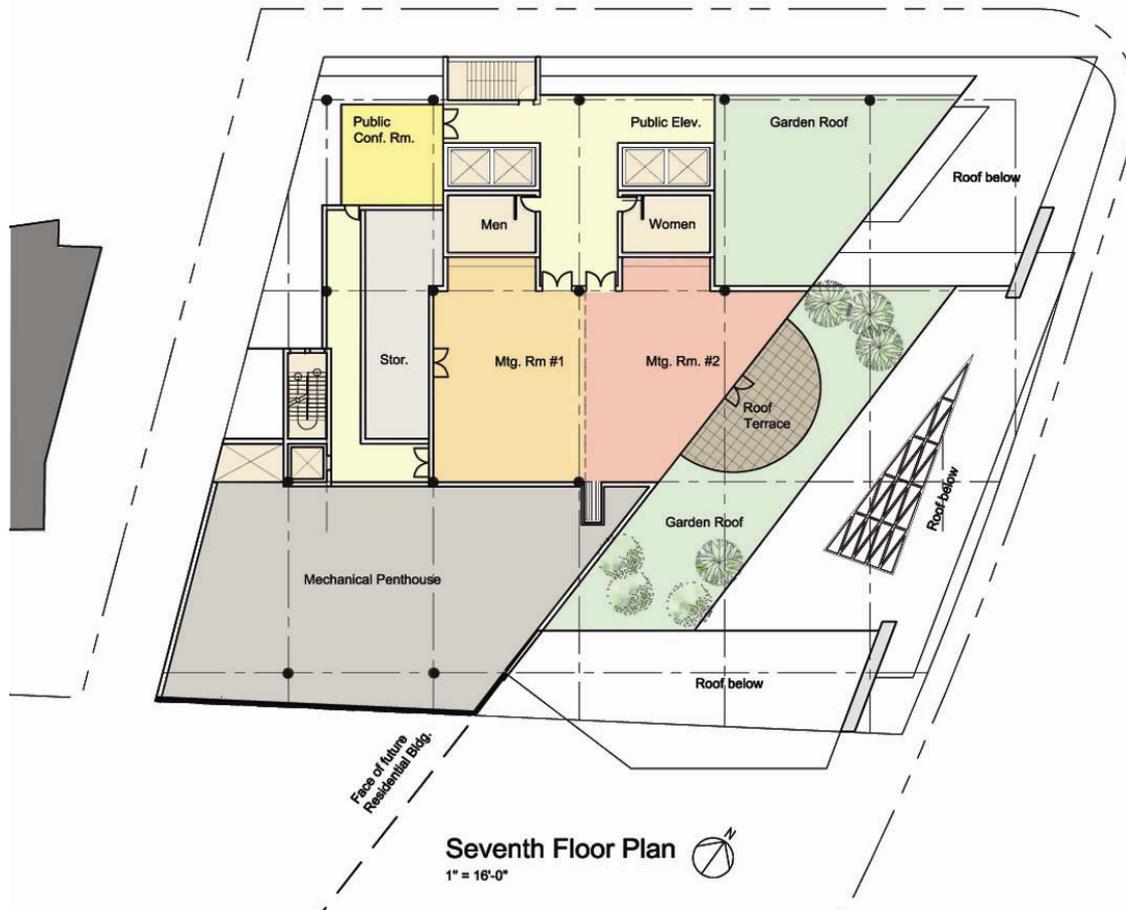

Schematic Option 3

Option 3



Schematic Option 3

-
-
-

Option 3



Schematic Option 3

-
-
-

Option 3




Schematic Option 3

Option 3



Schematic Option 3

Schematic Option 1

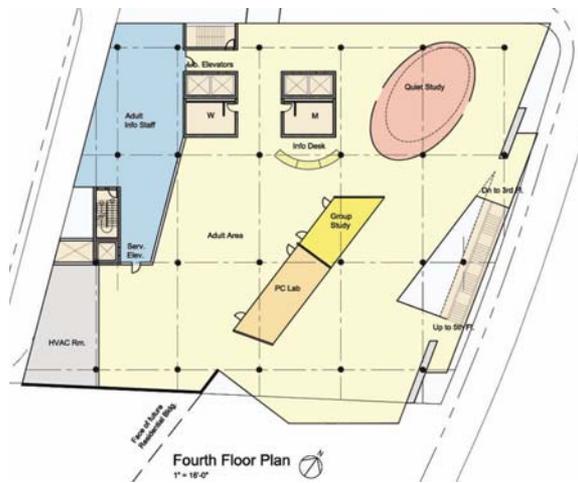

Schematic Option 1

Schematic Option 2



Schematic Option 2

Schematic Option 3



Schematic Option 3

Next Steps

- Feedback from community & County staff
- Develop public open space & streetscape
- Develop floor plans
- Develop exterior designs

