


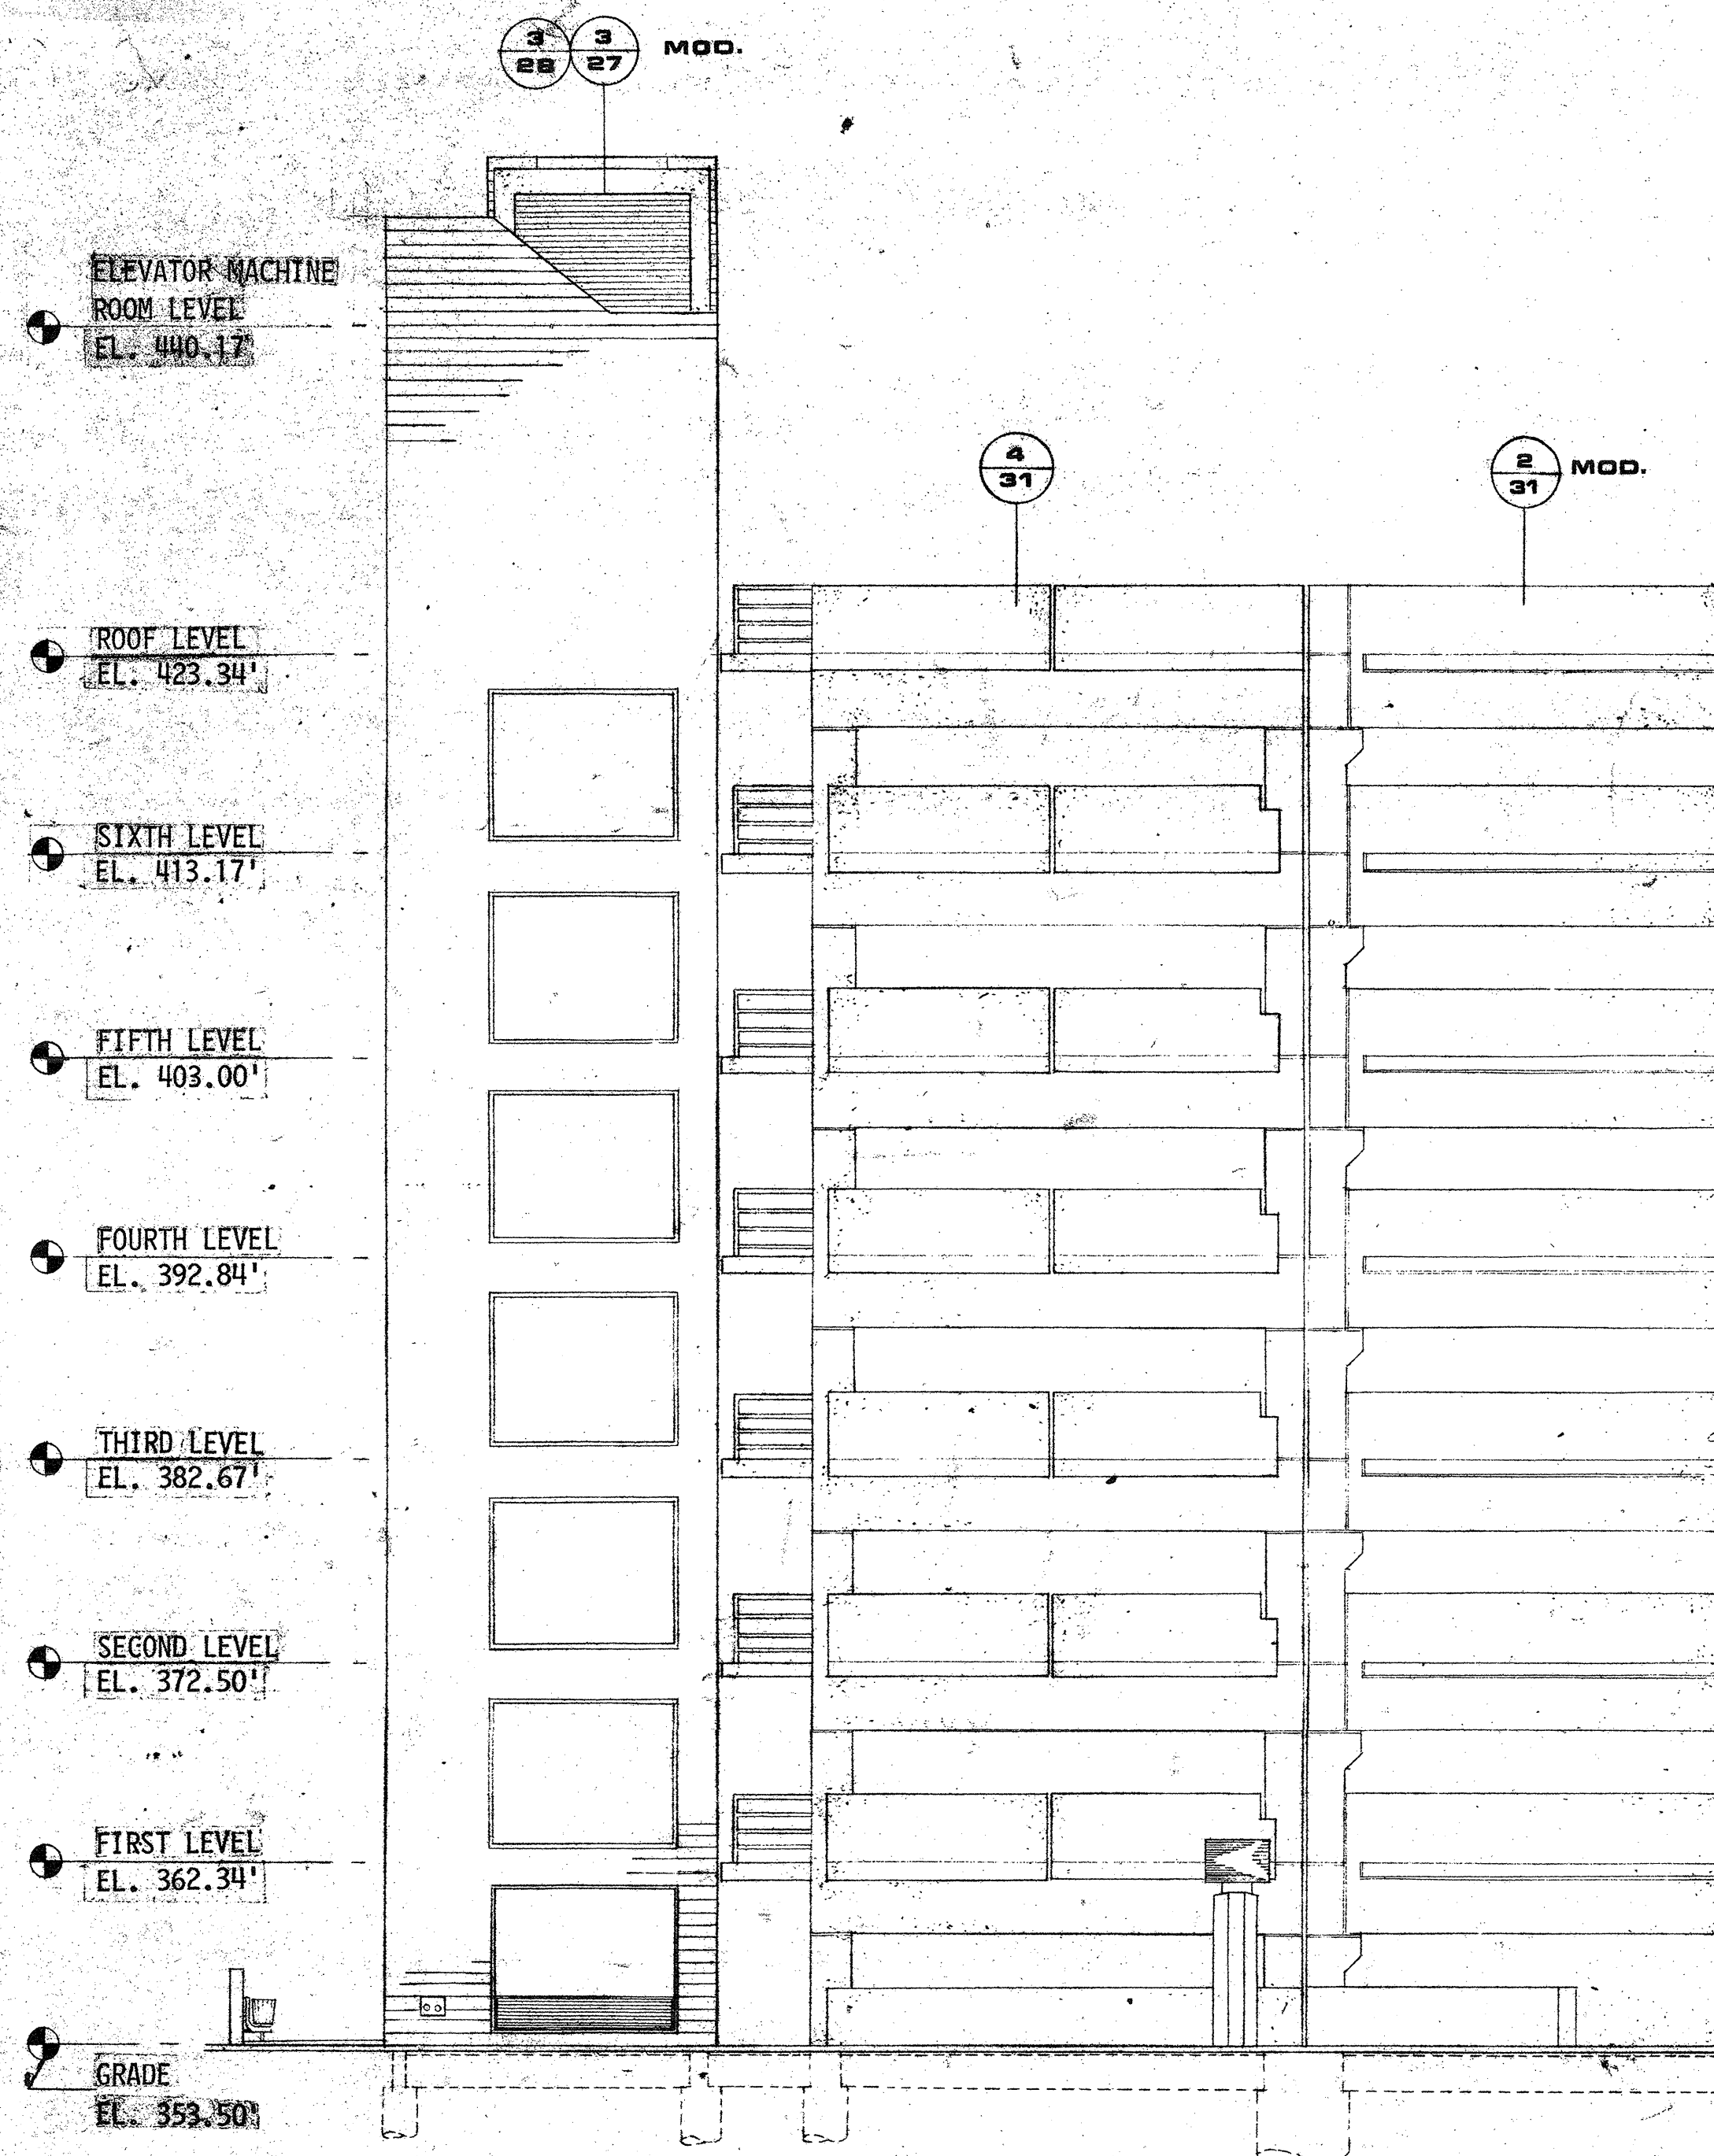
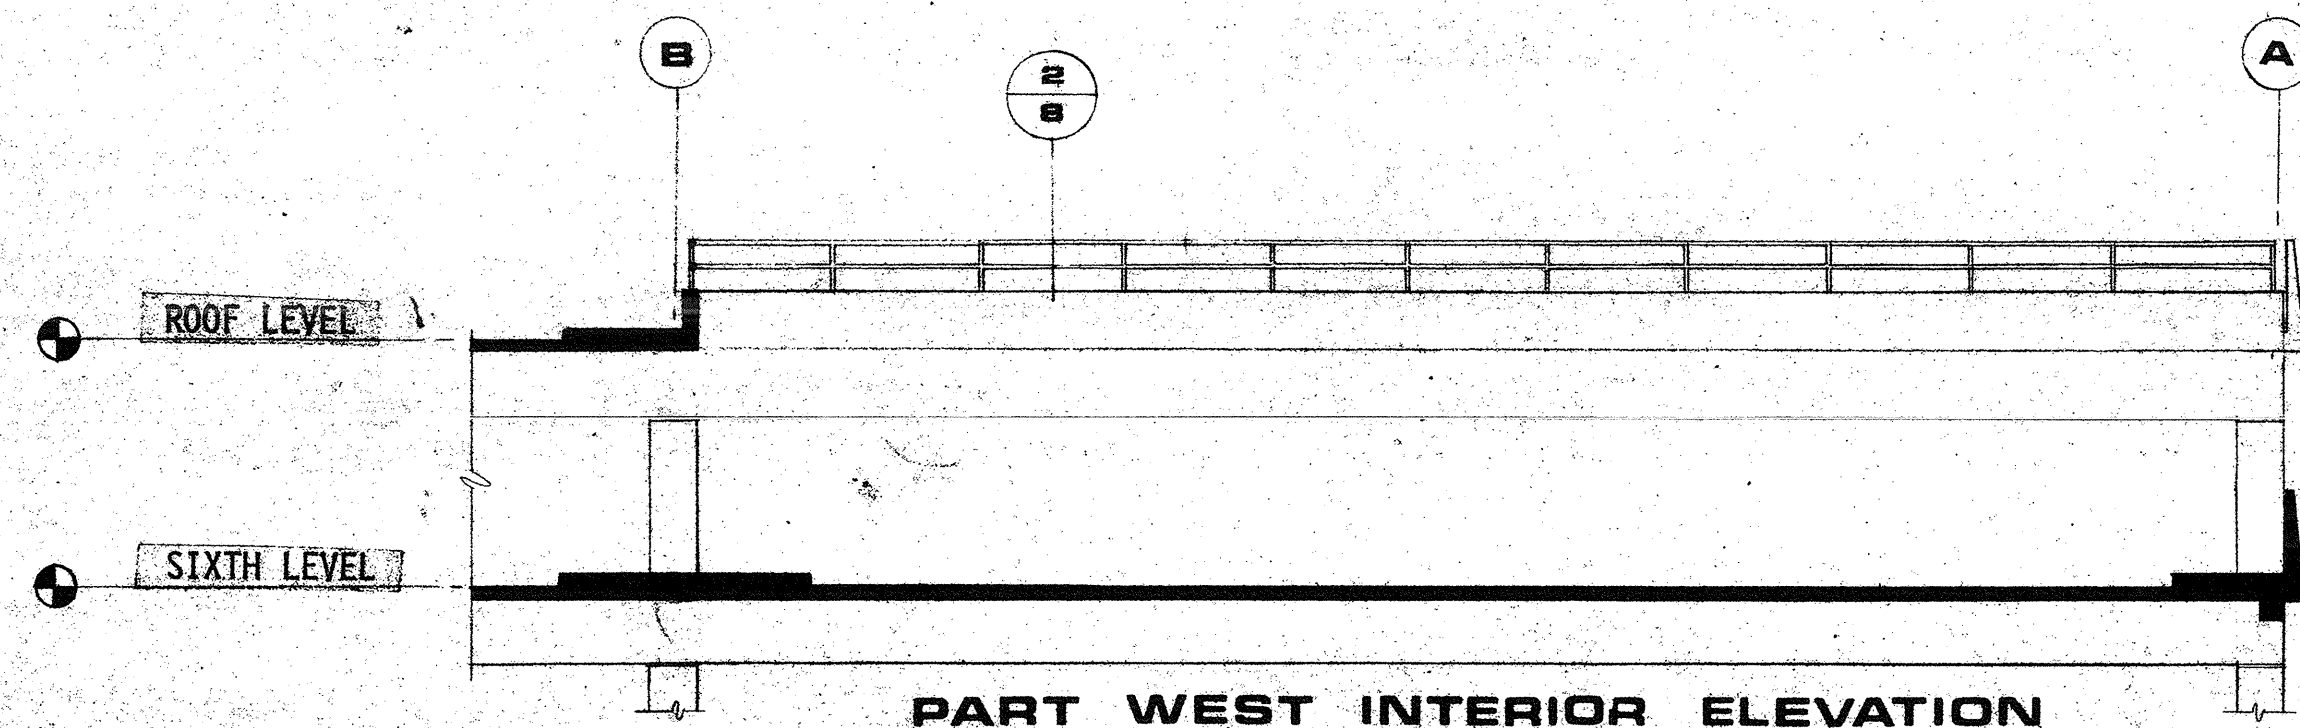


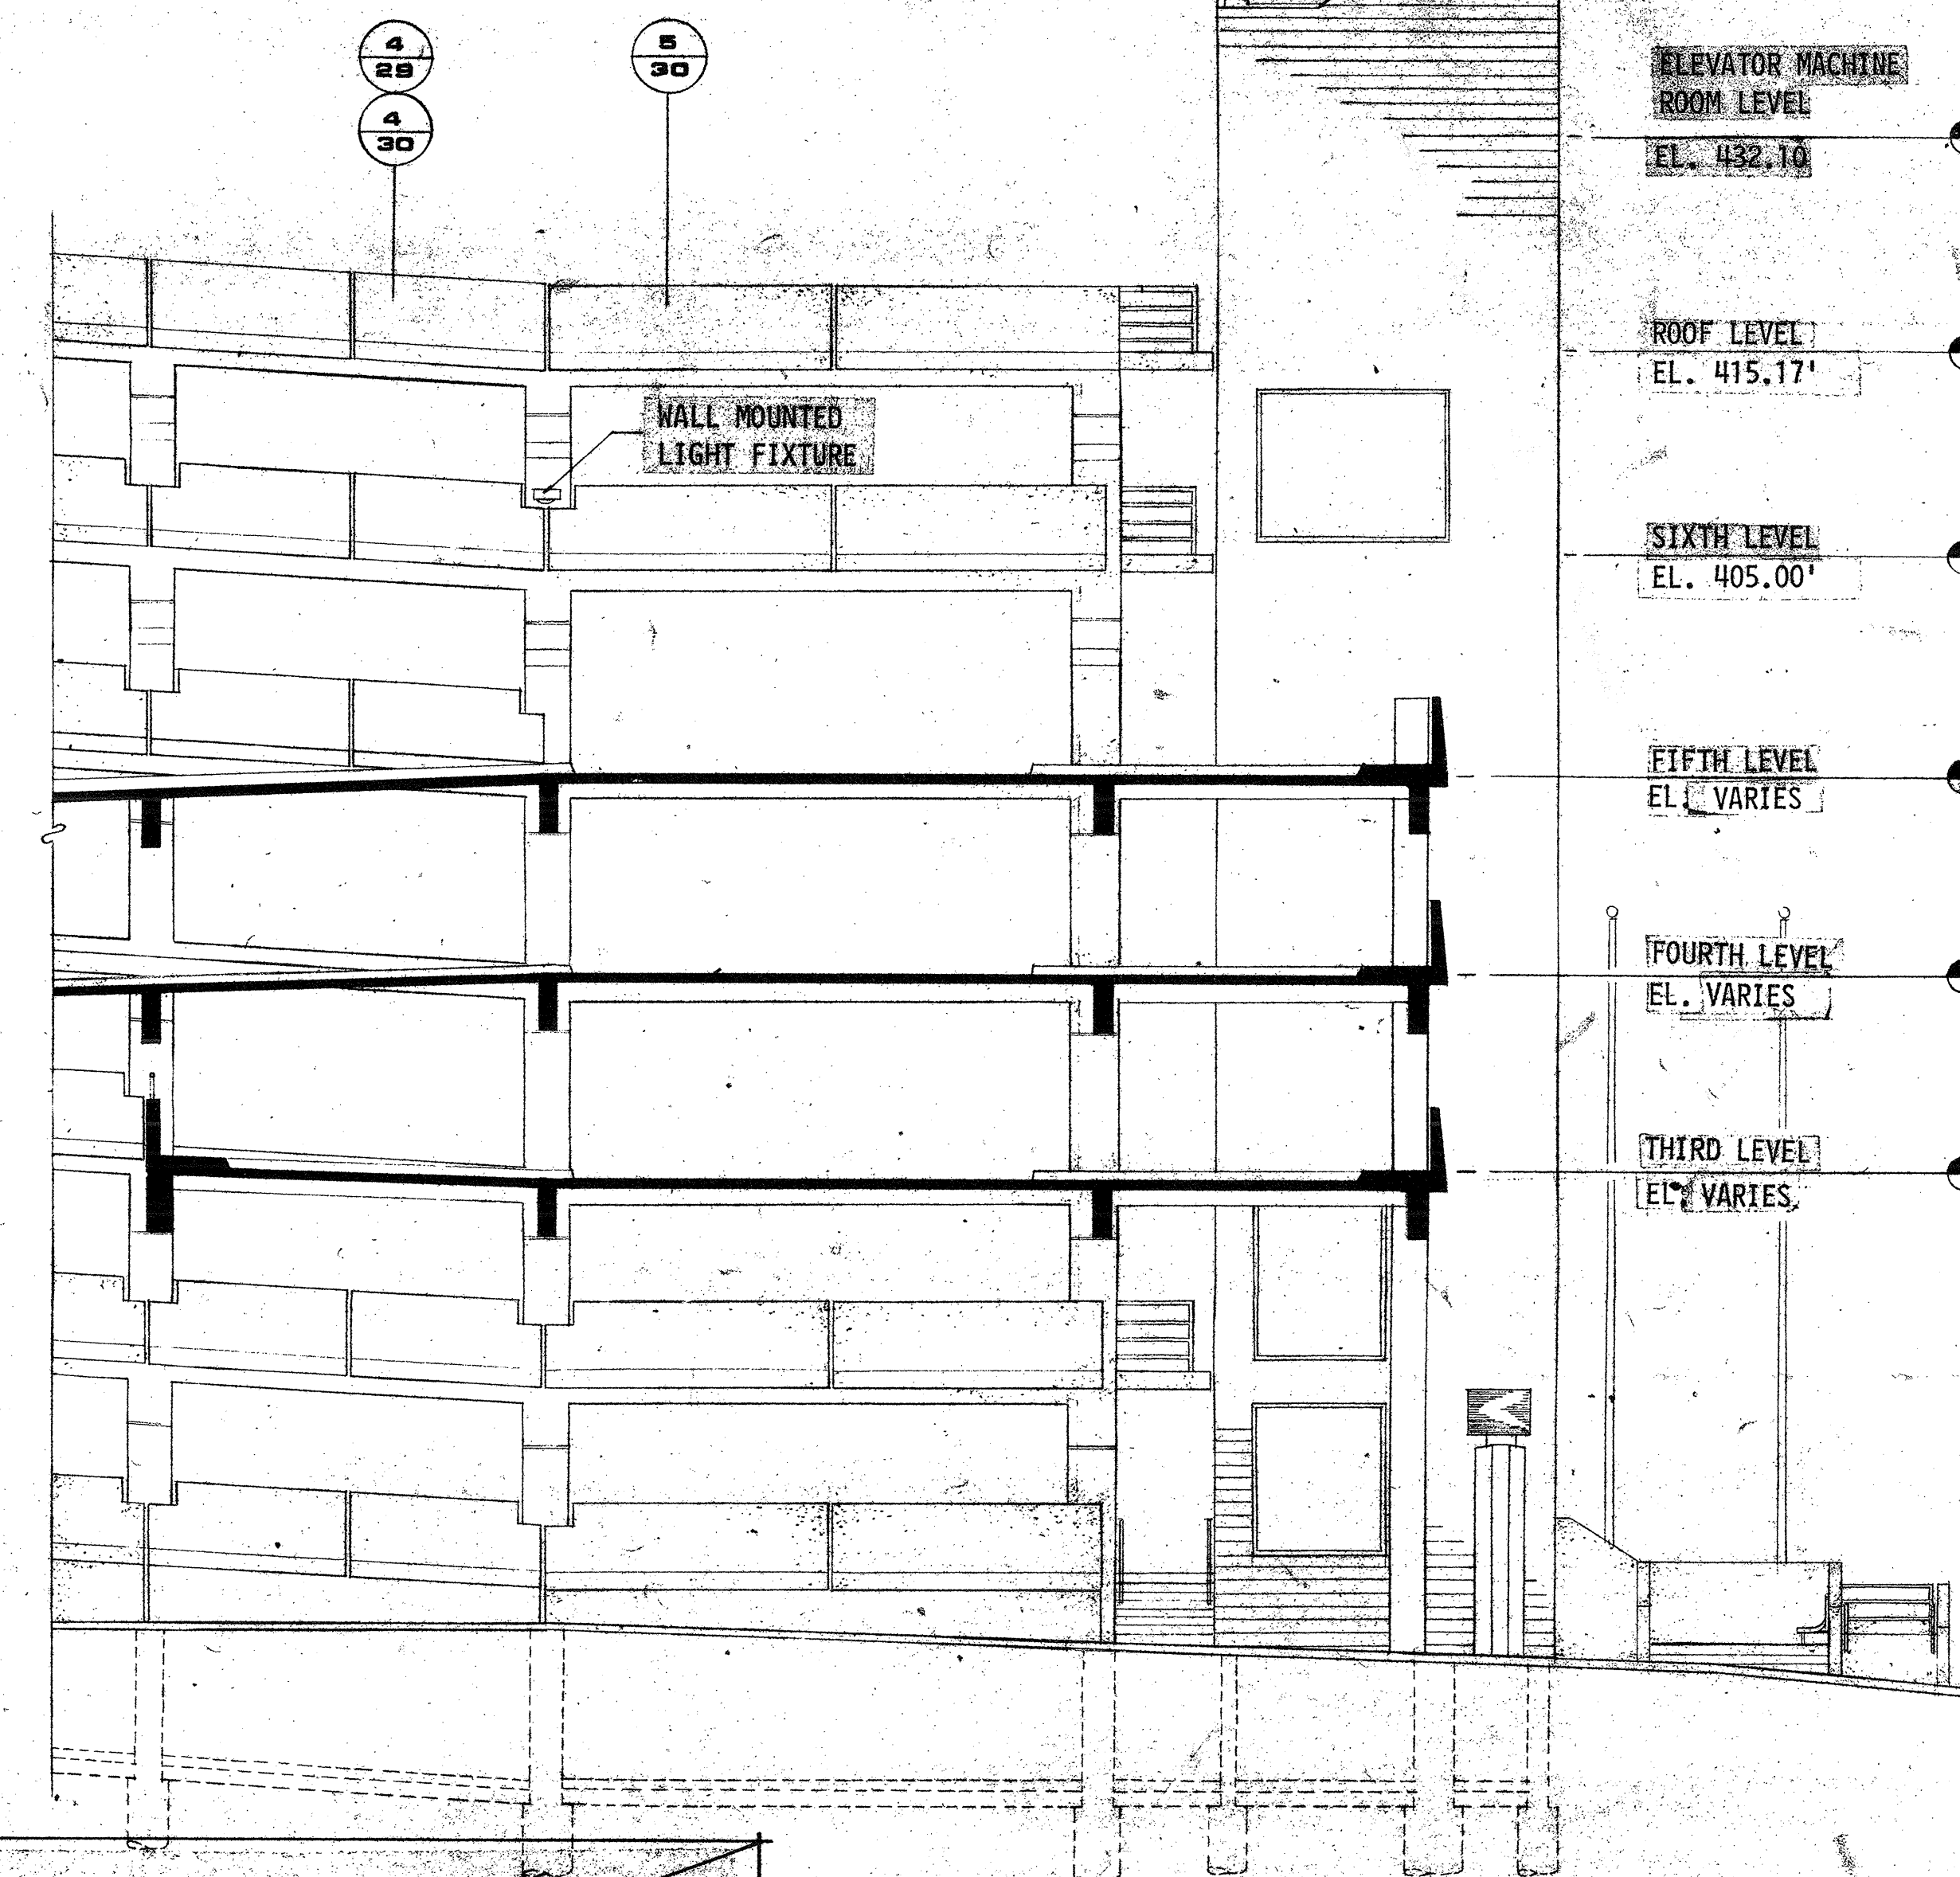

PART NORTH ELEVATION

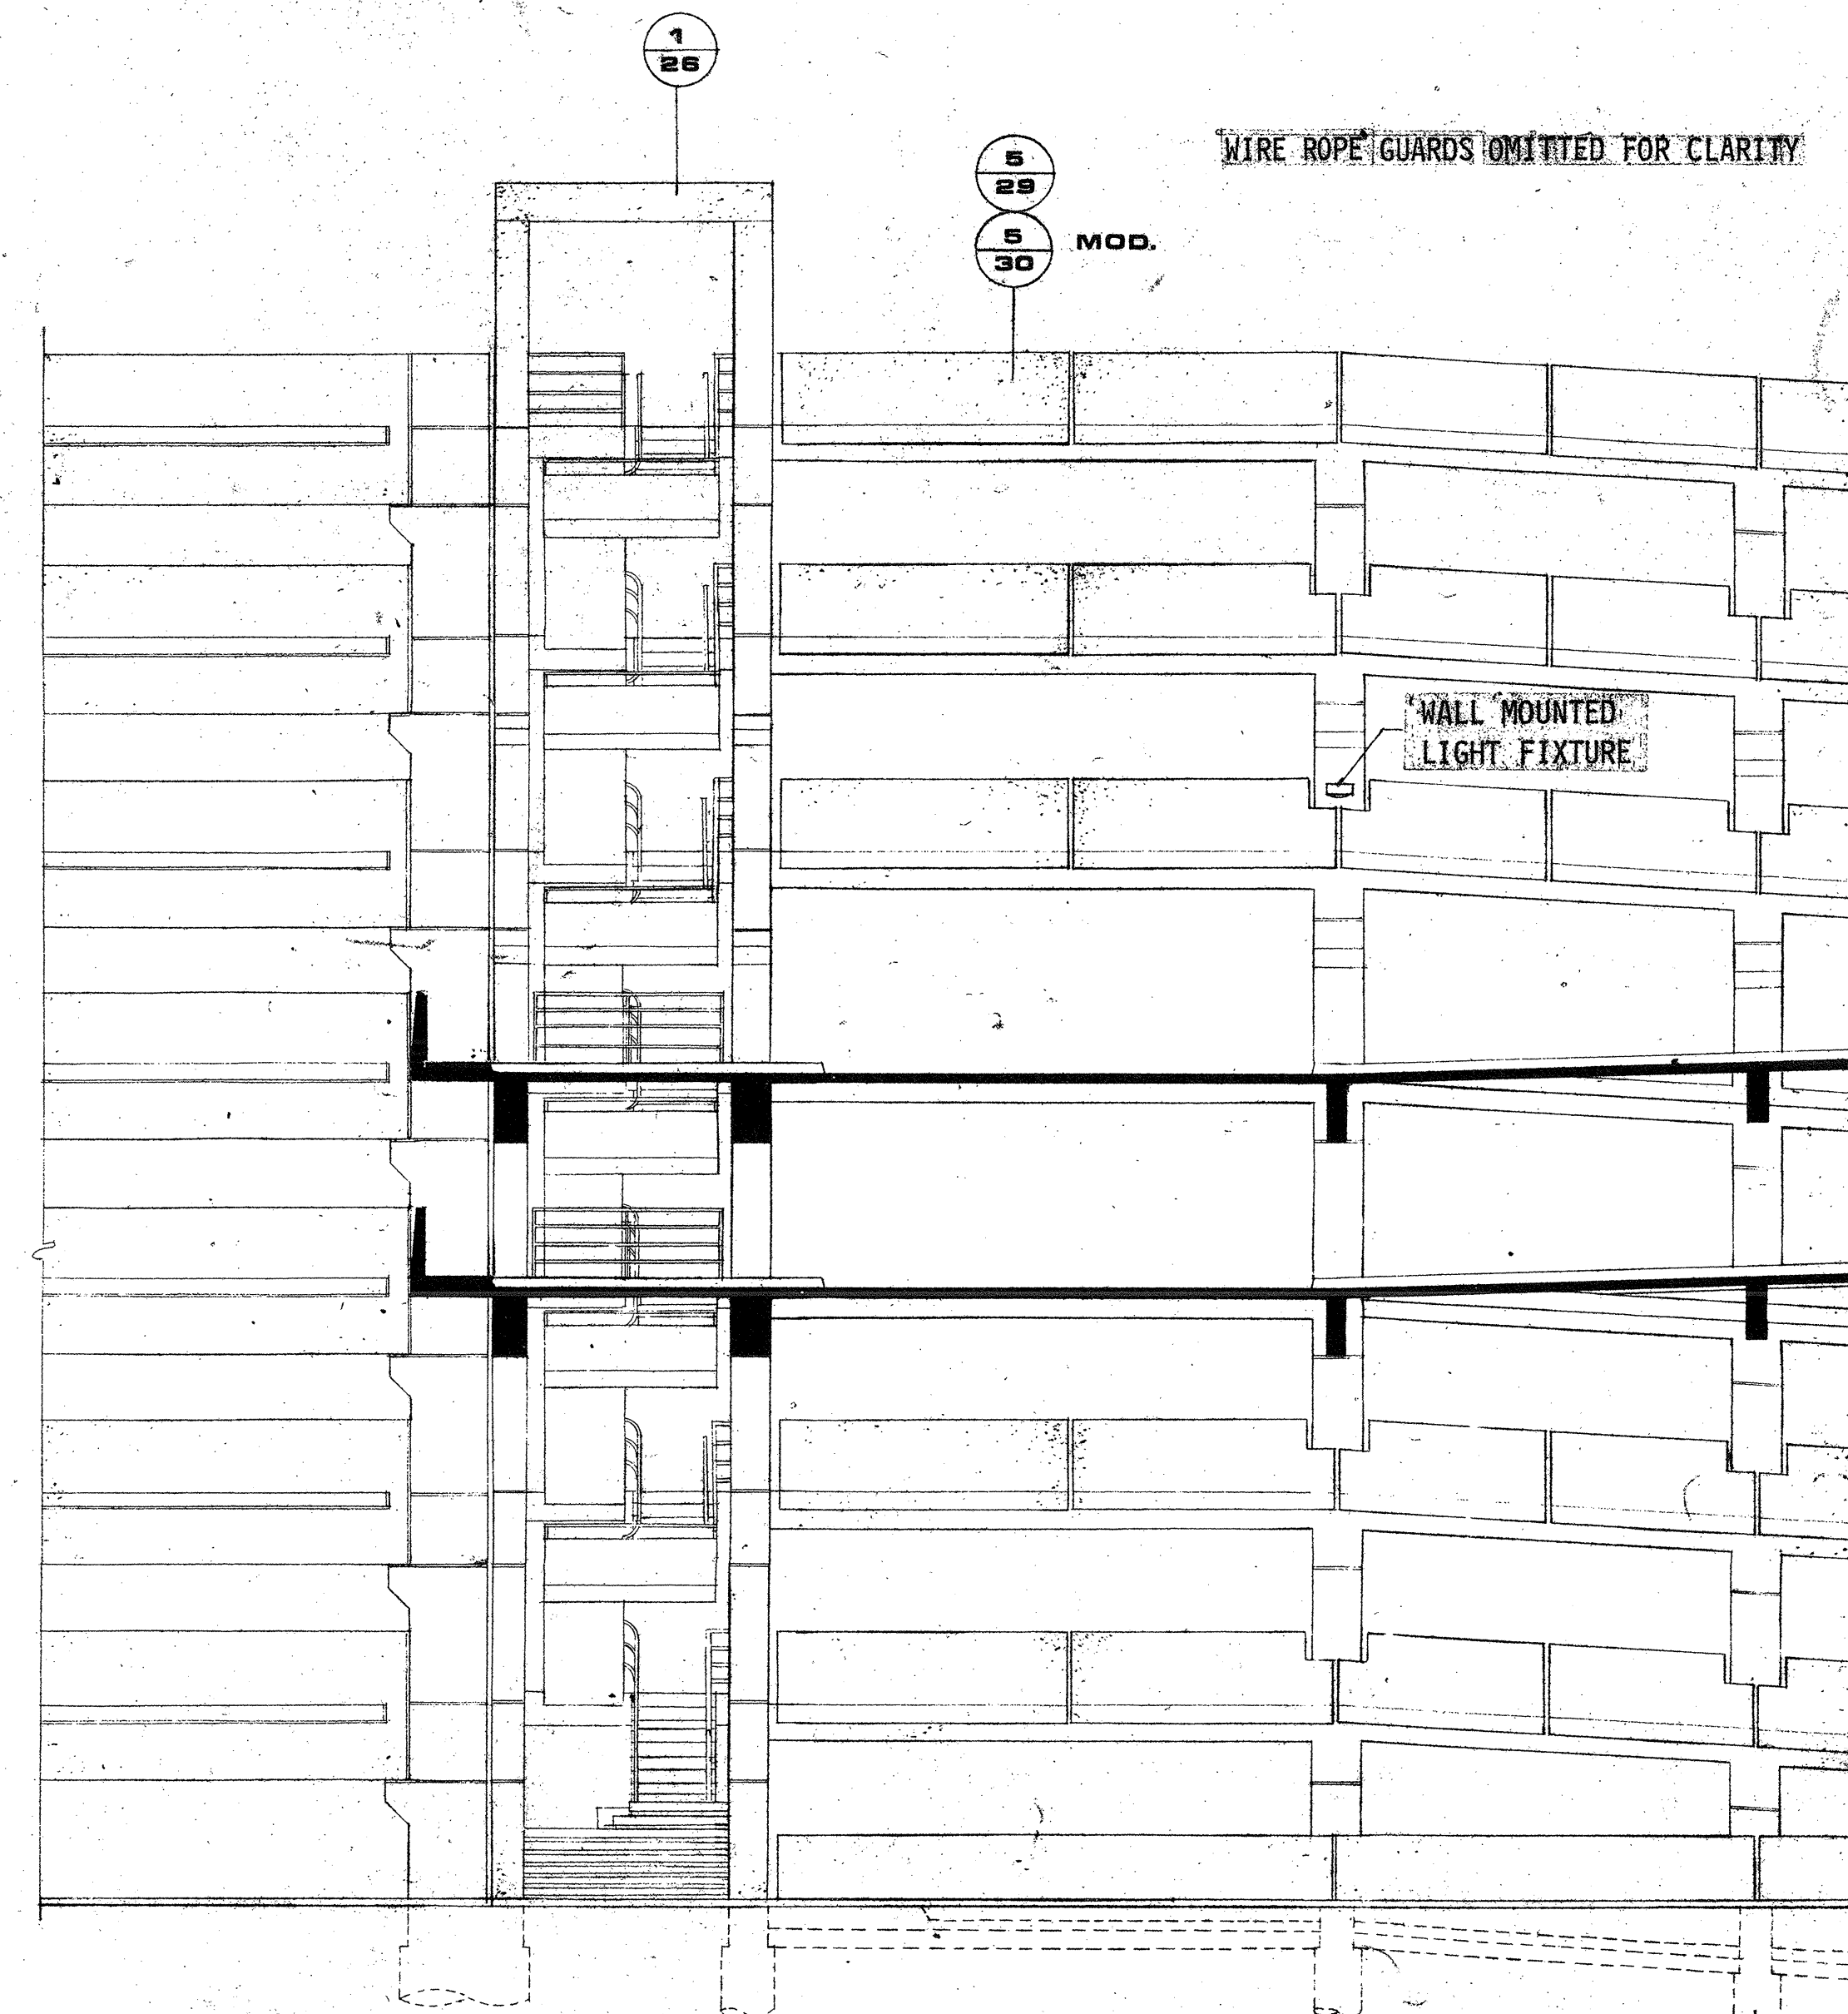

PART WEST INTERIOR ELEVATION

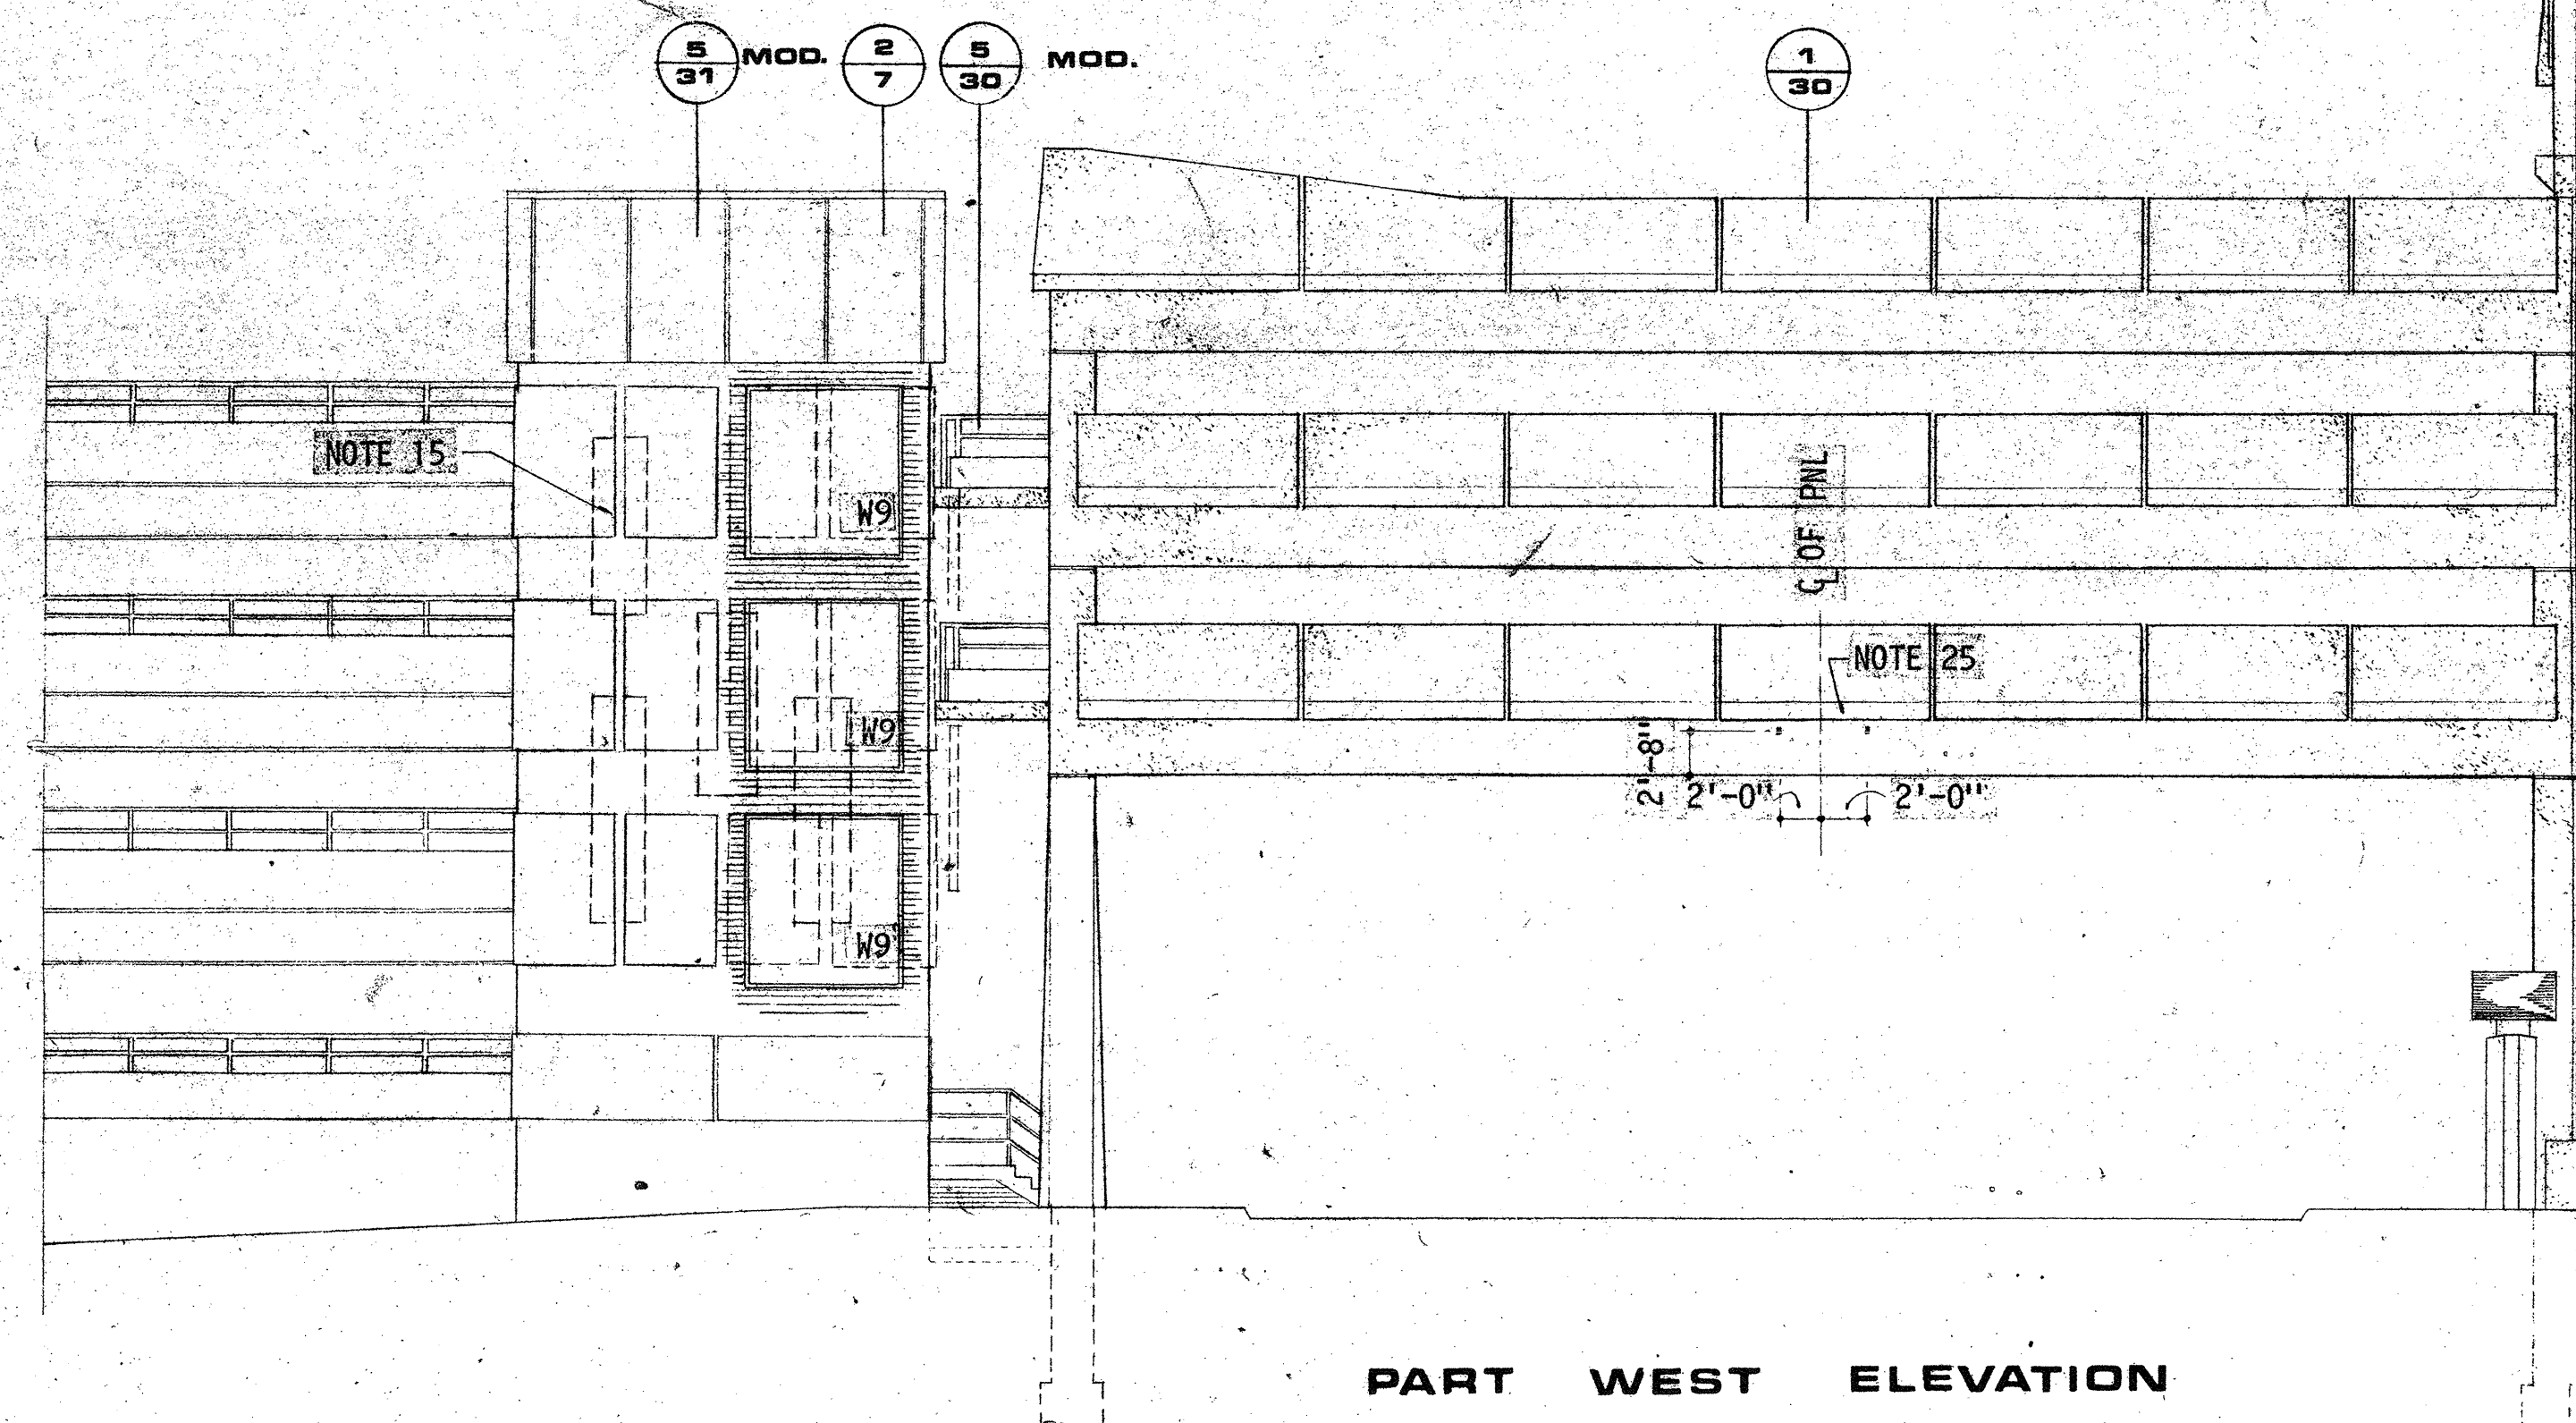


PART WEST ELEVATION

ALTERNATE NO. 2
OMIT REMOVAL OF EXISTING WINDOWS ON THE SOUTH FACADES OF THE SE AND SW VC CORES OF THE EXISTING GARAGE BUILDING AND THE INSTALLATION OF NEW WINDOWS ON THE EAST FACADES OF THE SE VC CORE AND THE WEST FACADE OF THE SW VC CORE OF THE EXISTING GARAGE BUILDING.

OMIT ALTERNATE 5

ALTERNATE NO. 5
OMIT ALL WORK SHOWN AND/OR REQUIRED FOR THE REMOVAL OF THE EXISTING OUTERMOST LAYER OF PRECAST CONCRETE PANELS ON THE NORTH, EAST, AND WEST FACADES OF THE EXISTING GARAGE BUILDING.

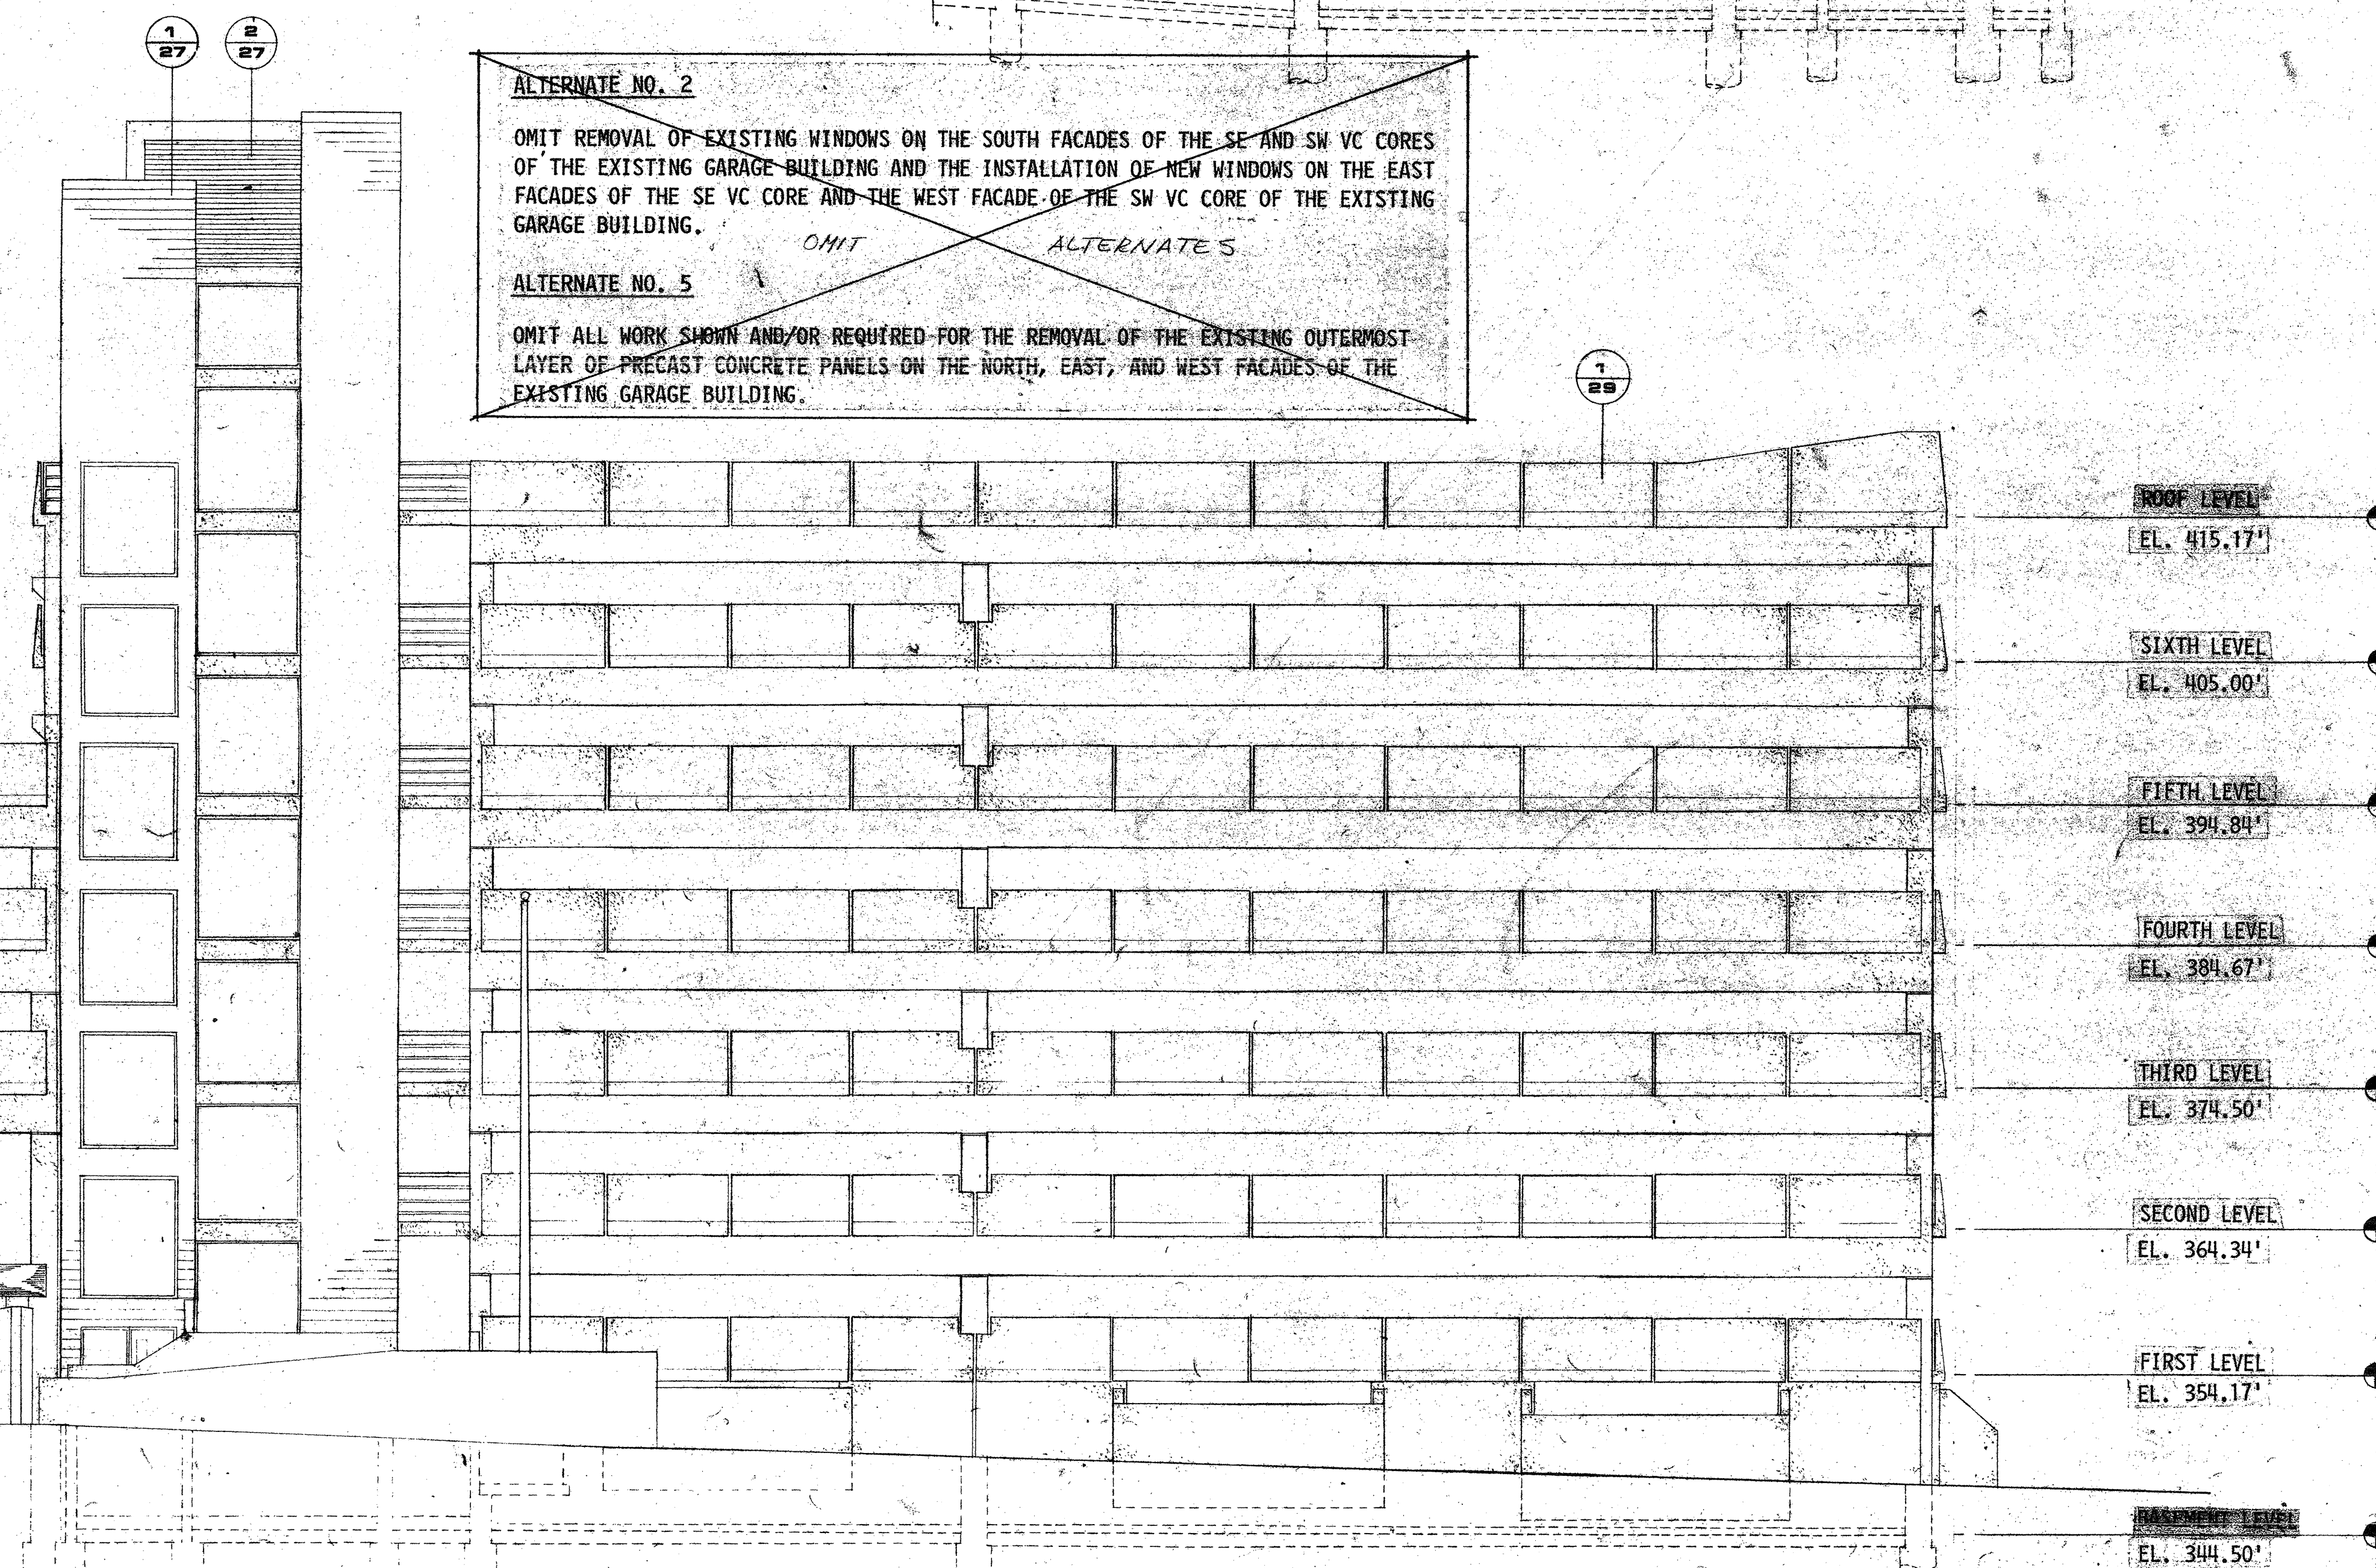

PART ELEVATIONS

1/8" = 1' 0"

RECORD
DRAWINGS

SILVER SPRING
METRO PARKING
FACILITY NO. 5

CLUB RICHES OWENS & SANDS
THE NEW TOWERS GROUP
ALLISON MCDONNELL & NEW CLAY
COT FOR HANLEY

MONTGOMERY COUNTY
DEPARTMENT OF COMMUNITY &
ECONOMIC DEVELOPMENT
OFFICE OF ARCHITECTURAL SERVICES
COUNTY GROUND FLOOR AND
ROCKVILLE, MD. 20850

4-22
37