




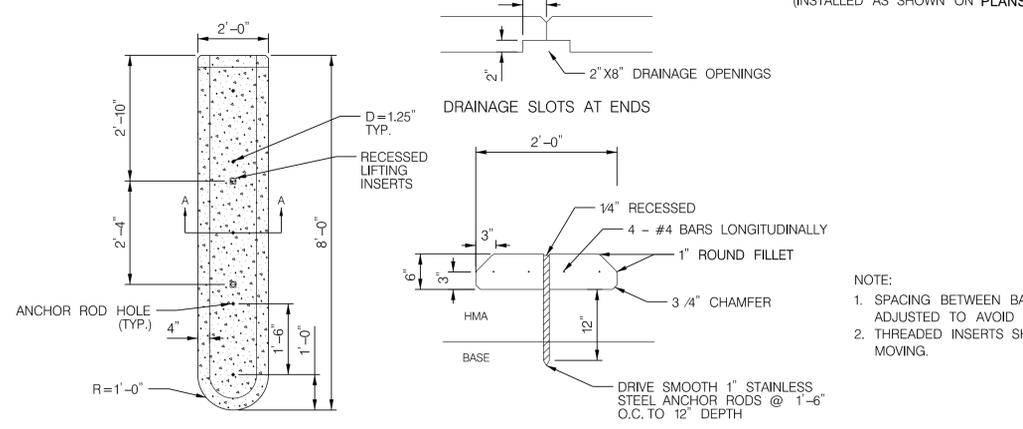

FAIRLAND ELEMENTARY SCHOOL PEDESTRIAN IMPROVEMENTS CONCEPT

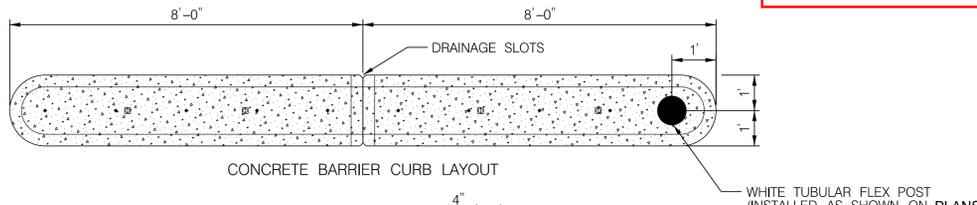

- NOTE:
1. SPACING BETWEEN BARRIER CURBS SHALL BE FIELD ADJUSTED TO AVOID UTILITY VALVES AND/OR MANHOLES.
 2. THREADED INSERTS SHALL BE LEFT OPEN FOR FUTURE MOVING.

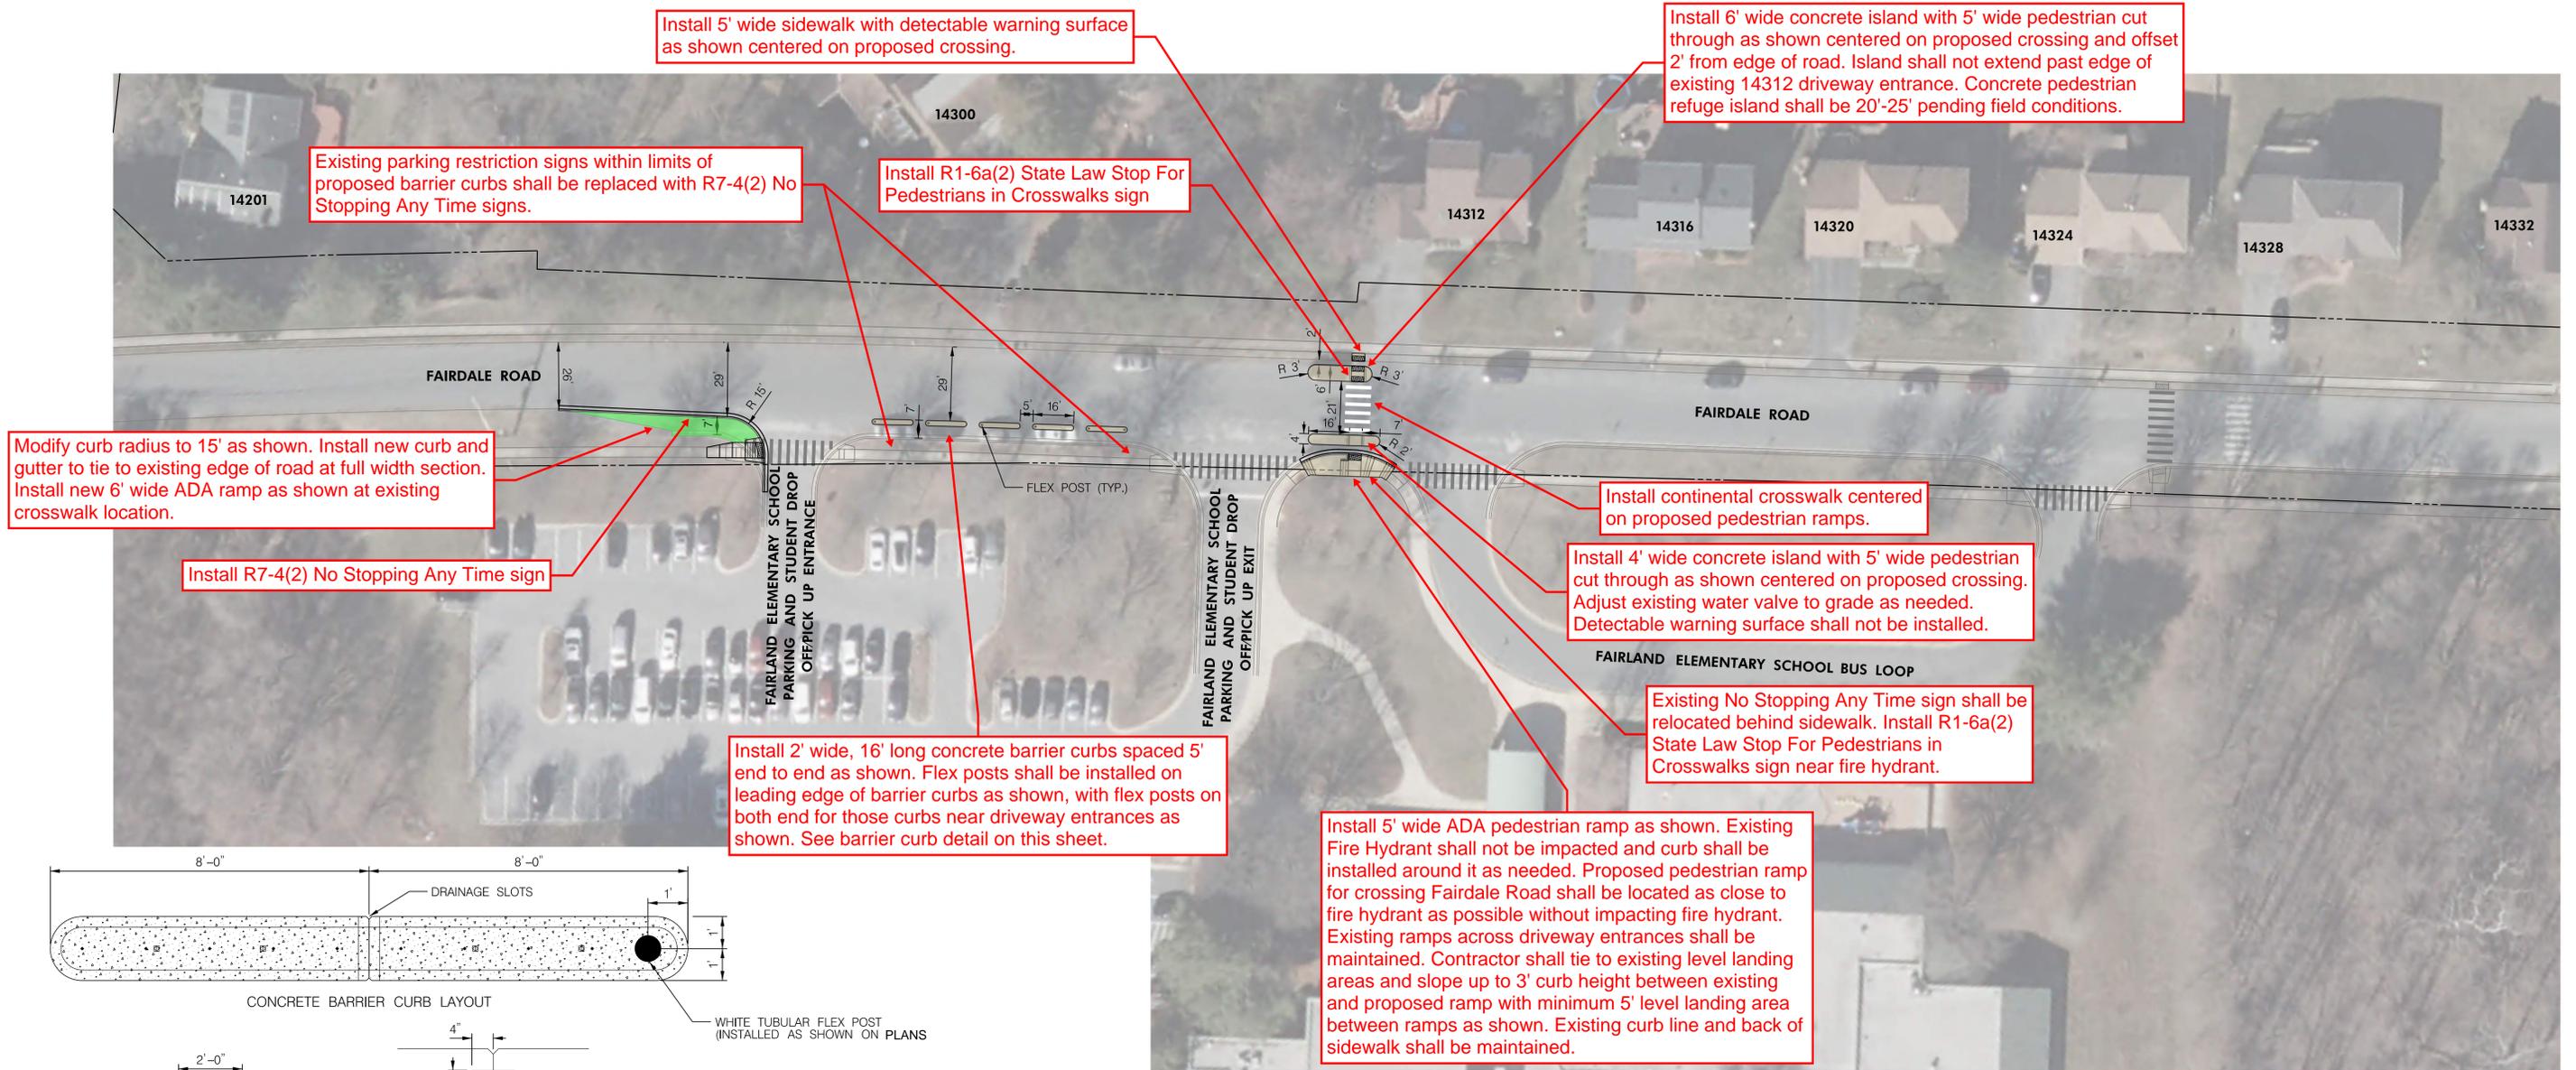