


DENNIS AT BRUNSWICK INTERSECTION IMPROVEMENTS CONCEPT

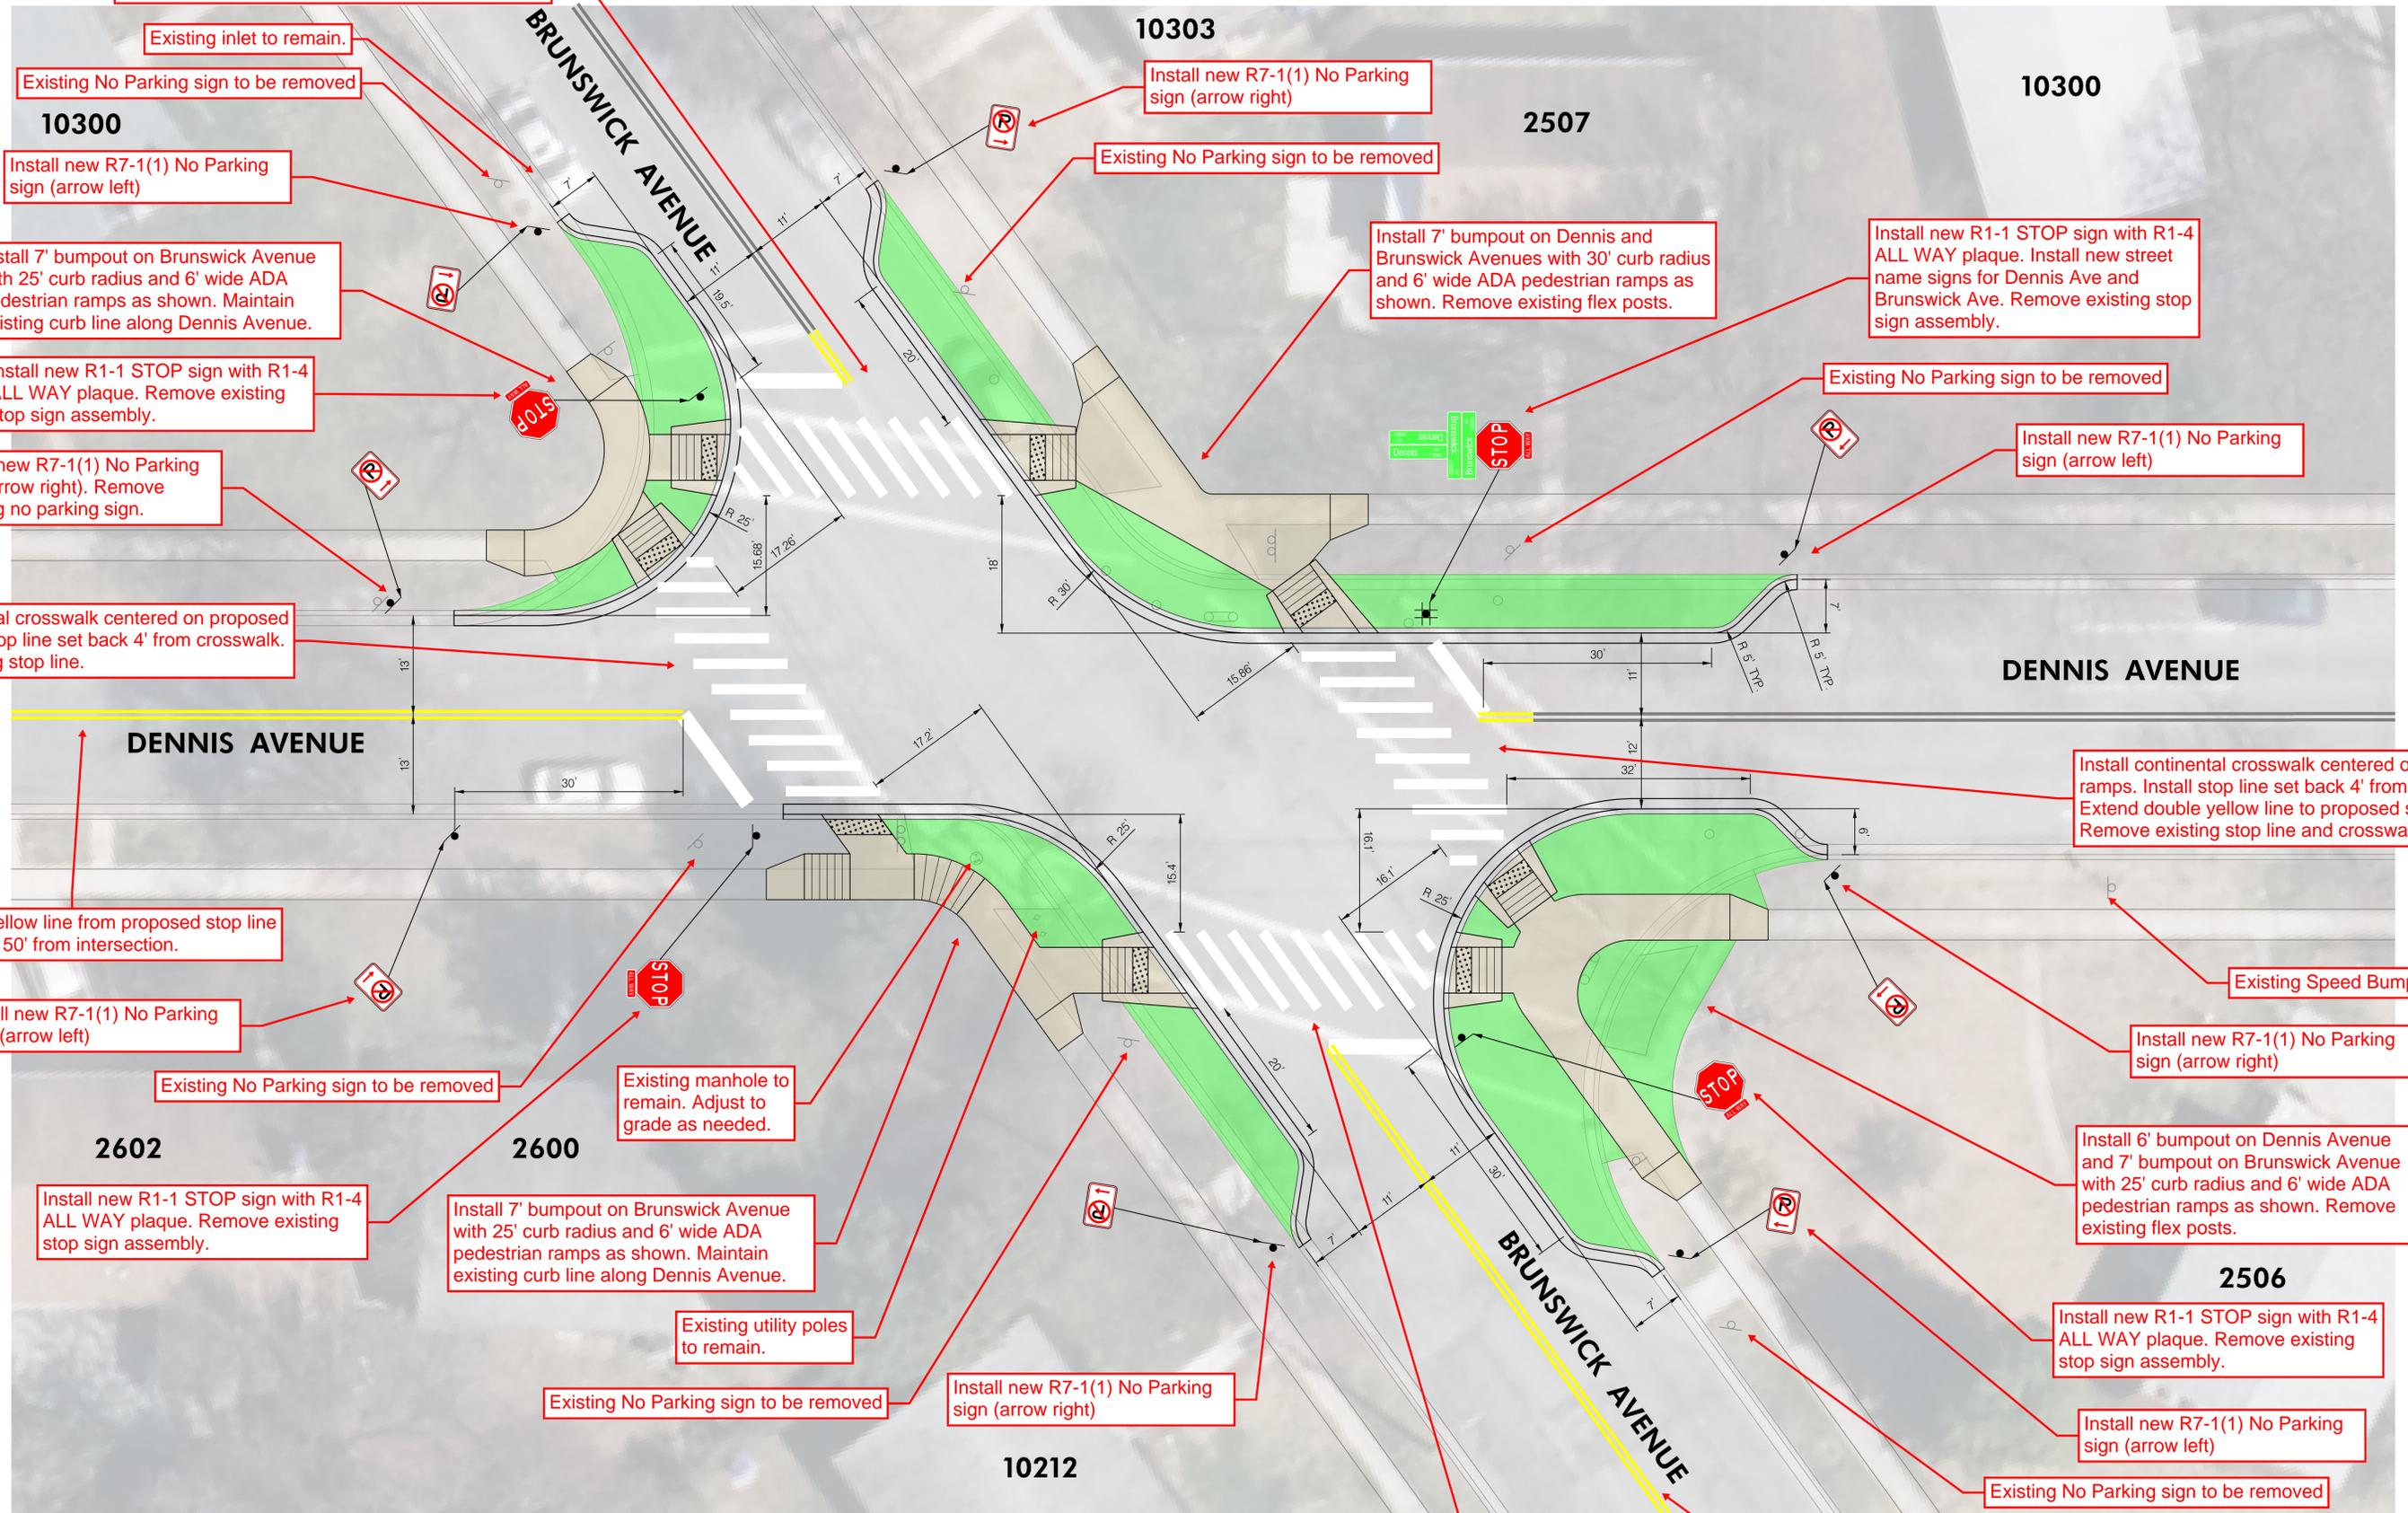

Install continental crosswalk centered on proposed ramps. Install stop line set back 4' from crosswalk. Extend double yellow line to proposed stop line. Remove existing stop line and crosswalk.

Existing inlet to remain.

Existing No Parking sign to be removed

10300

Install new R7-1(1) No Parking sign (arrow left)

Install 7' bumpout on Brunswick Avenue with 25' curb radius and 6' wide ADA pedestrian ramps as shown. Maintain existing curb line along Dennis Avenue.

Install new R1-1 STOP sign with R1-4 ALL WAY plaque. Remove existing stop sign assembly.

Install new R7-1(1) No Parking sign (arrow right). Remove existing no parking sign.

Install continental crosswalk centered on proposed ramps. Install stop line set back 4' from crosswalk. Remove existing stop line.

DENNIS AVENUE

Install double yellow line from proposed stop line and extending 150' from intersection.

Install new R7-1(1) No Parking sign (arrow left)

Existing No Parking sign to be removed

2602

Install new R1-1 STOP sign with R1-4 ALL WAY plaque. Remove existing stop sign assembly.

Install 7' bumpout on Brunswick Avenue with 25' curb radius and 6' wide ADA pedestrian ramps as shown. Maintain existing curb line along Dennis Avenue.

Existing utility poles to remain.

Existing No Parking sign to be removed

Install new R7-1(1) No Parking sign (arrow right)

10212

Install continental crosswalk centered on proposed ramps. Install stop line set back 4' from crosswalk. Remove existing stop line and crosswalk.

10303

Install new R7-1(1) No Parking sign (arrow right)

Existing No Parking sign to be removed

2507

Install 7' bumpout on Dennis and Brunswick Avenues with 30' curb radius and 6' wide ADA pedestrian ramps as shown. Remove existing flex posts.

Install new R1-1 STOP sign with R1-4 ALL WAY plaque. Install new street name signs for Dennis Ave and Brunswick Ave. Remove existing stop sign assembly.

Existing No Parking sign to be removed

Install new R7-1(1) No Parking sign (arrow left)

DENNIS AVENUE

Install continental crosswalk centered on proposed ramps. Install stop line set back 4' from crosswalk. Extend double yellow line to proposed stop line. Remove existing stop line and crosswalk.

Existing Speed Bump sign to remain

Install new R7-1(1) No Parking sign (arrow right)


Install 6' bumpout on Dennis Avenue and 7' bumpout on Brunswick Avenue with 25' curb radius and 6' wide ADA pedestrian ramps as shown. Remove existing flex posts.

2506

Install new R1-1 STOP sign with R1-4 ALL WAY plaque. Remove existing stop sign assembly.

Install new R7-1(1) No Parking sign (arrow left)

Existing No Parking sign to be removed

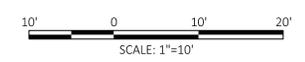

Install double yellow line from proposed stop line and extending 150' from intersection.