




WHEATON WOODS ELEMENTARY SCHOOL SAFETY IMPROVEMENTS

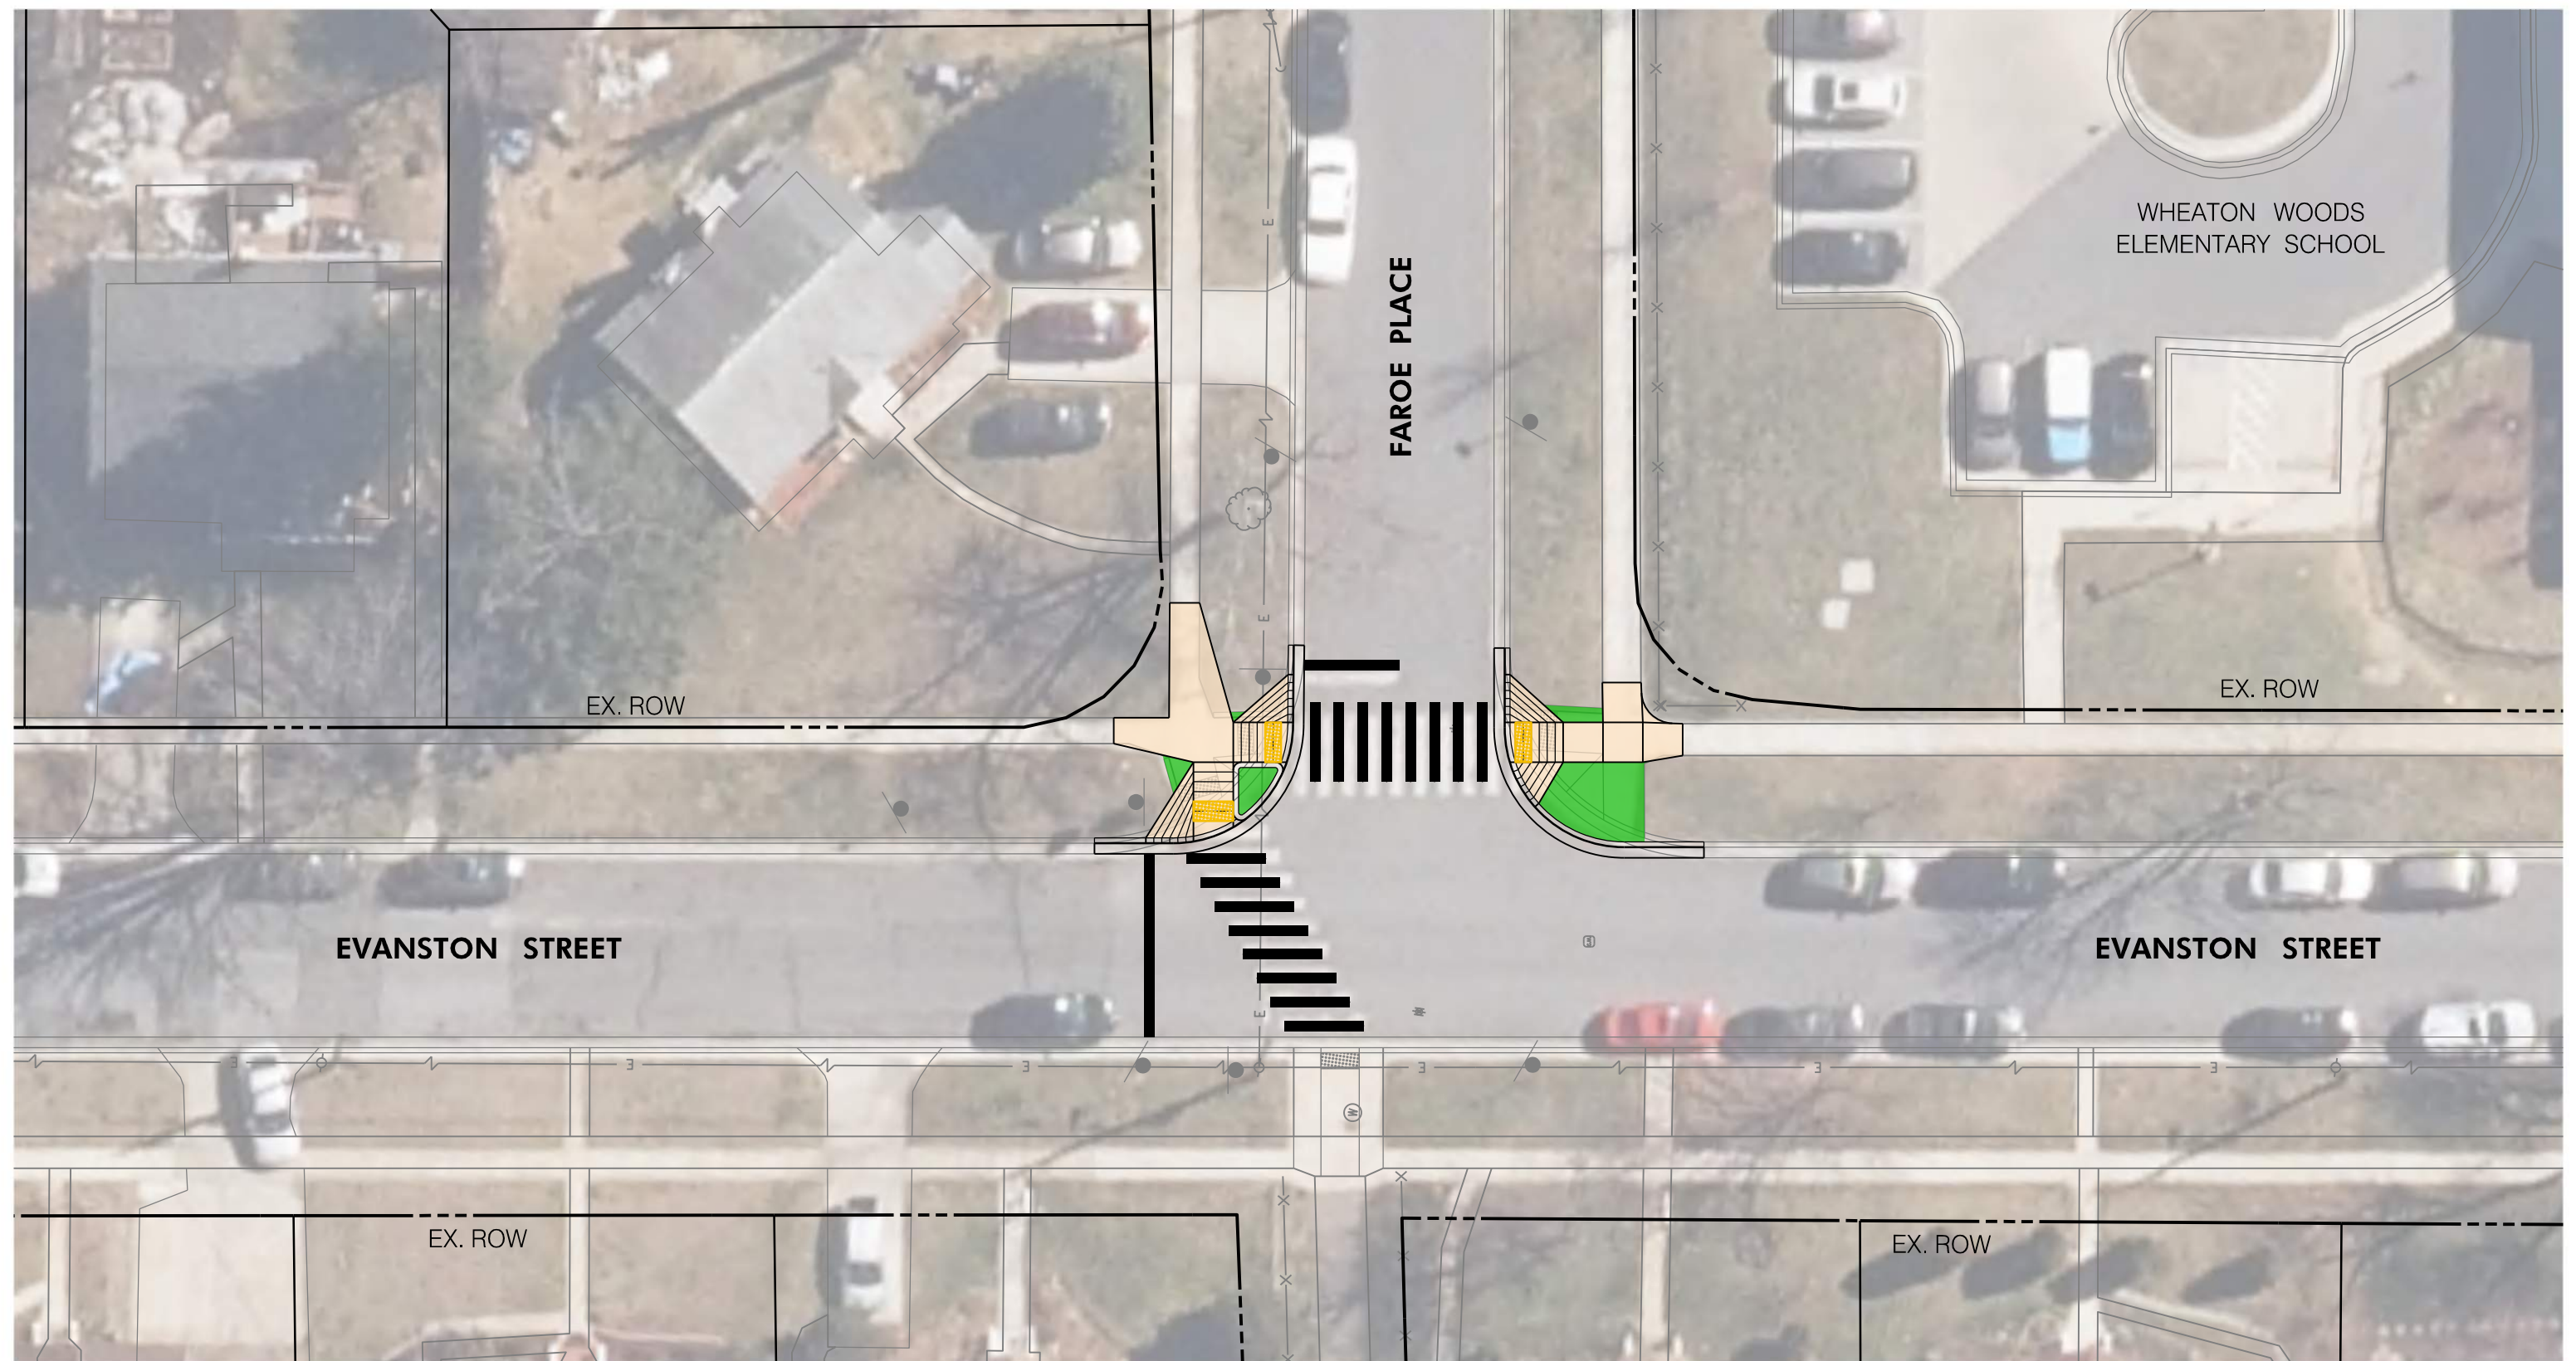

LEGEND

CONCRETE SIDEWALK

TURFGRASS

PROPOSED CURBLINE MODIFICATIONS
FAROE PLACE AT EVANSTON STREET