


WHEATON WOODS ELEMENTARY SCHOOL SAFETY IMPROVEMENTS

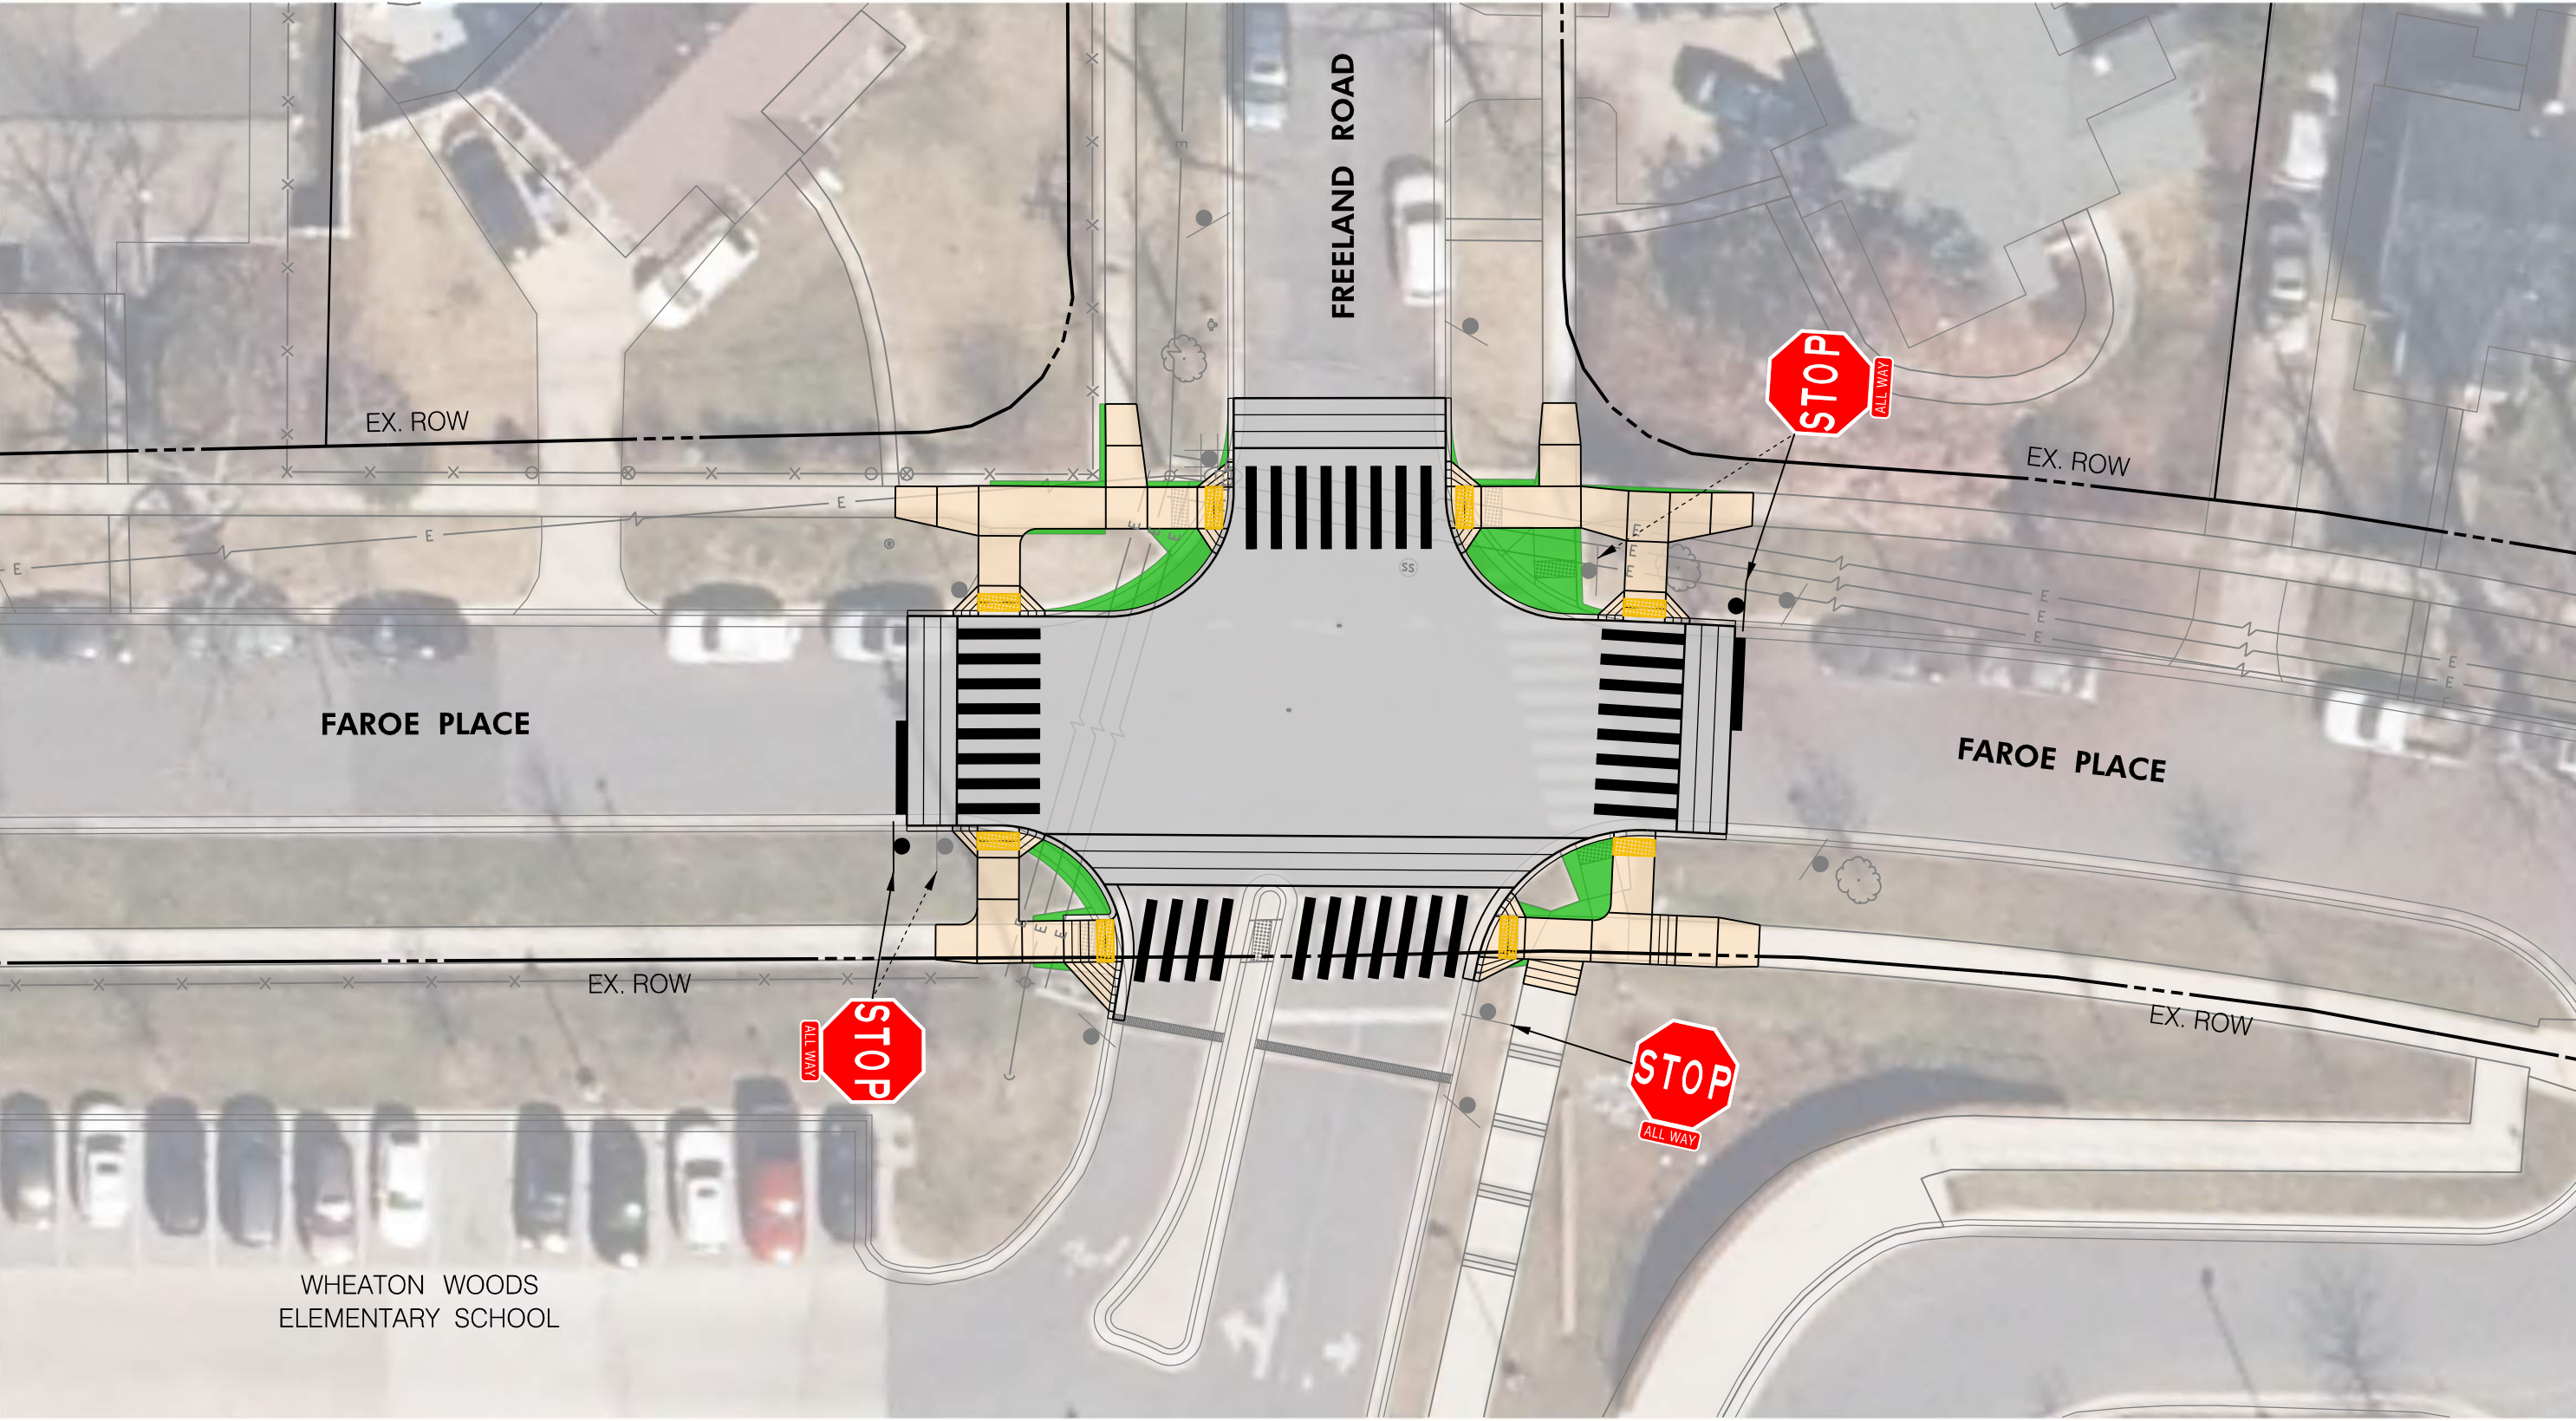

LEGEND

- CONCRETE SIDEWALK
- TURFGRASS
- FULL DEPTH PAVEMENT

PROPOSED RAISED INTERSECTION
FAROE PLACE AT FREELAND ROAD