


REFER TO TCP 100.01 FOR SIGN SPACING AND TAPER LENGTHS

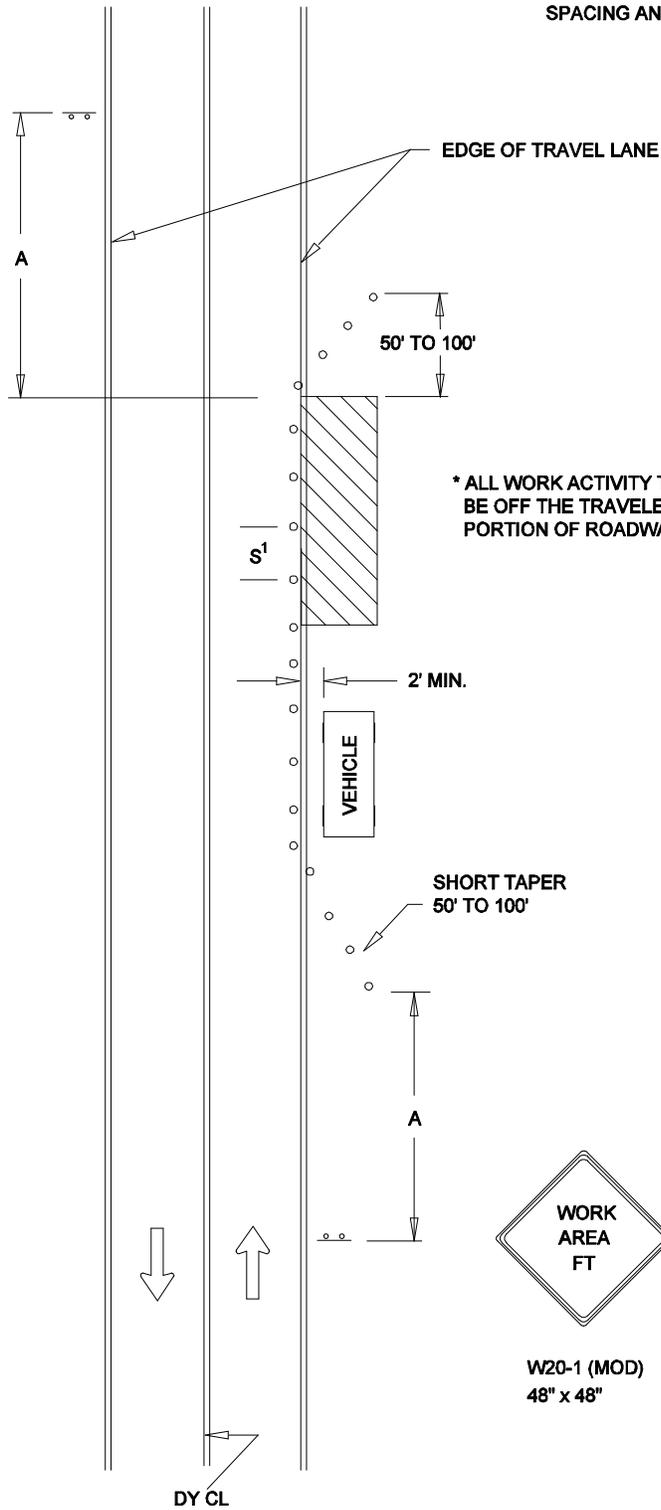

W20-1 (MOD)
48" x 48"



* ALL WORK ACTIVITY TO BE OFF THE TRAVELED PORTION OF ROADWAY



W20-1 (MOD)
48" x 48"

← DIRECTION OF TRAFFIC

○ ○ SIGN

▨ WORK SITE

○ TRAFFIC DRUMS OR CONES

S¹ = 30 FT.

S² = 10 FT.

REVISION BY	DATE	APPROVED

DATE	07-01-14	TRAFFIC OPERATIONS SECTION MONTGOMERY COUNTY, MARYLAND
DES. BY	MCDPWT	
DRAWN BY	TCLE	TRAFFIC CONTROL FOR WORK ACTIVITY OFF THE ROAD
SCALE	NTS	APPROVED
		_____ CHIEF, TRAFFIC OPERATIONS SECTION
		STANDARD TCP-101.02 _____ OF _____ SHEETS