




W20-1  
48" x 48"



W5-1  
48" x 48"



REFER TO TCP 100.01 FOR SIGN  
SPACING AND TAPER LENGTHS

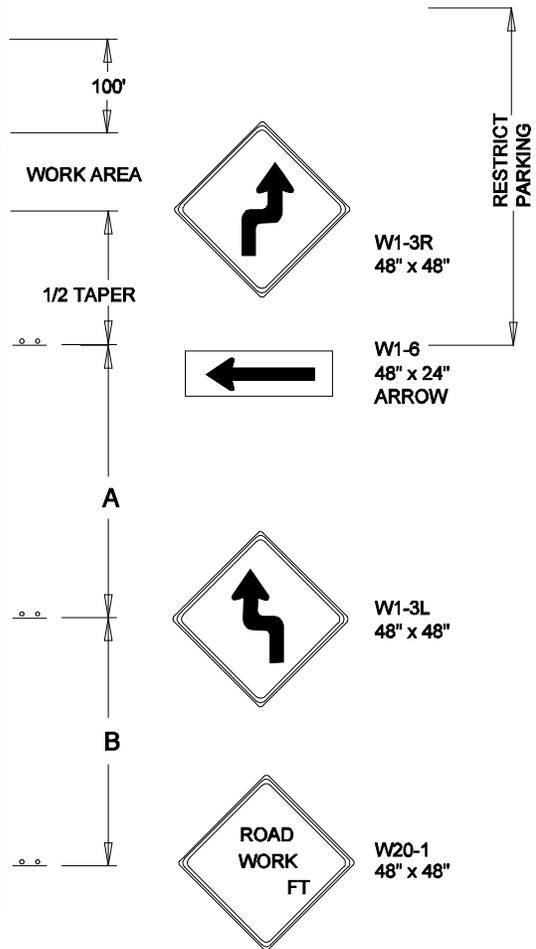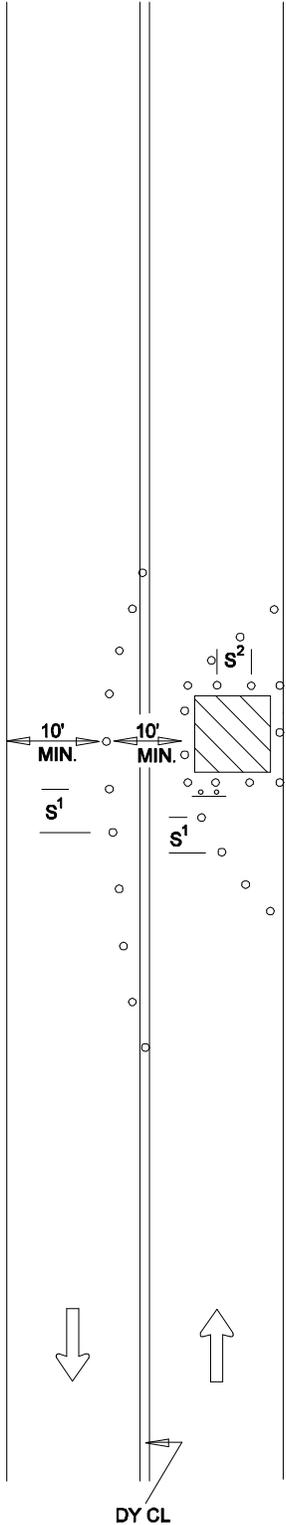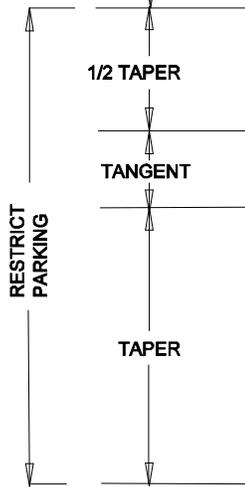

← DIRECTION OF TRAFFIC

○ SIGN

▨ WORK SITE

○ TRAFFIC DRUMS  
OR CONES

S<sup>1</sup> = 30 FT.

S<sup>2</sup> = 10 FT.

REVISION BY	DATE	APPROVED

DATE	07-01-14	TRAFFIC OPERATIONS SECTION MONTGOMERY COUNTY, MARYLAND
DES. BY	MCDPWT	
DRAWN BY	TCLE	TRAFFIC CONTROL FOR MAINTAINING TWO-WAY TRAFFIC BY ENCROACHING INTO OPPOSING TRAFFIC FLOW
SCALE	NTS	APPROVED
		_____ CHIEF, TRAFFIC OPERATIONS SECTION
		STANDARD TCP-102.03 _____ OF _____ SHEETS