

NOTE:
 WORK VEHICLES SHALL DISPLAY
 ROTATING AND /OR FLASHING LIGHT
 ATOP VEHICLES AND FLASHING
 WARNING LIGHTS IN FRONT AND REAR.

VEHICLES SHALL NOT PROCEED
 MORE THAN THREE (3) MILES AHEAD
 OF THE ADVANCE WARNING
 SIGNS.

VEHICLES SHOULD NOT OCCUPY OR BE
 STOPPED IN A LANE BEYOND A HORIZONTAL
 CURVE OR A VERTICAL CURVE (HILL).

IF STOPPING IS NECESSARY, FLAGGERS SHALL
 BE POSITIONED PRIOR TO STOPPING WORK
 VEHICLES.

THE FLAGGER SHALL BE POSITIONED IN
 ADVANCE OF THE CURVE (HORIZONTAL OR VERTICAL)
 TO PROVIDE MOTORIST ADEQUATE ADVANCE
 WARNING OF TEMPORARY WORK ZONE.

NO WORK OPERATION WHICH INTERFERES
 WITH THE FLOW OF TRAFFIC MAY TAKE PLACE
 DURING PEAK HOURS MONDAY - FRIDAY
 6 A.M. - 9 A.M. AND 3:30 P.M. - 7 P.M.

FOR PAVEMENT MARKING MATERIALS HAVING
 SLOW DRYING TIMES ADDITIONAL BACK-UP
 VEHICLES TO FOLLOW TRUCK MAY
 BE NECESSARY.


 DIRECTION OF TRAFFIC

 SIGN

 FLASHING OR ROTATING LIGHT

 ARROW PANEL

 WORK VEHICLE

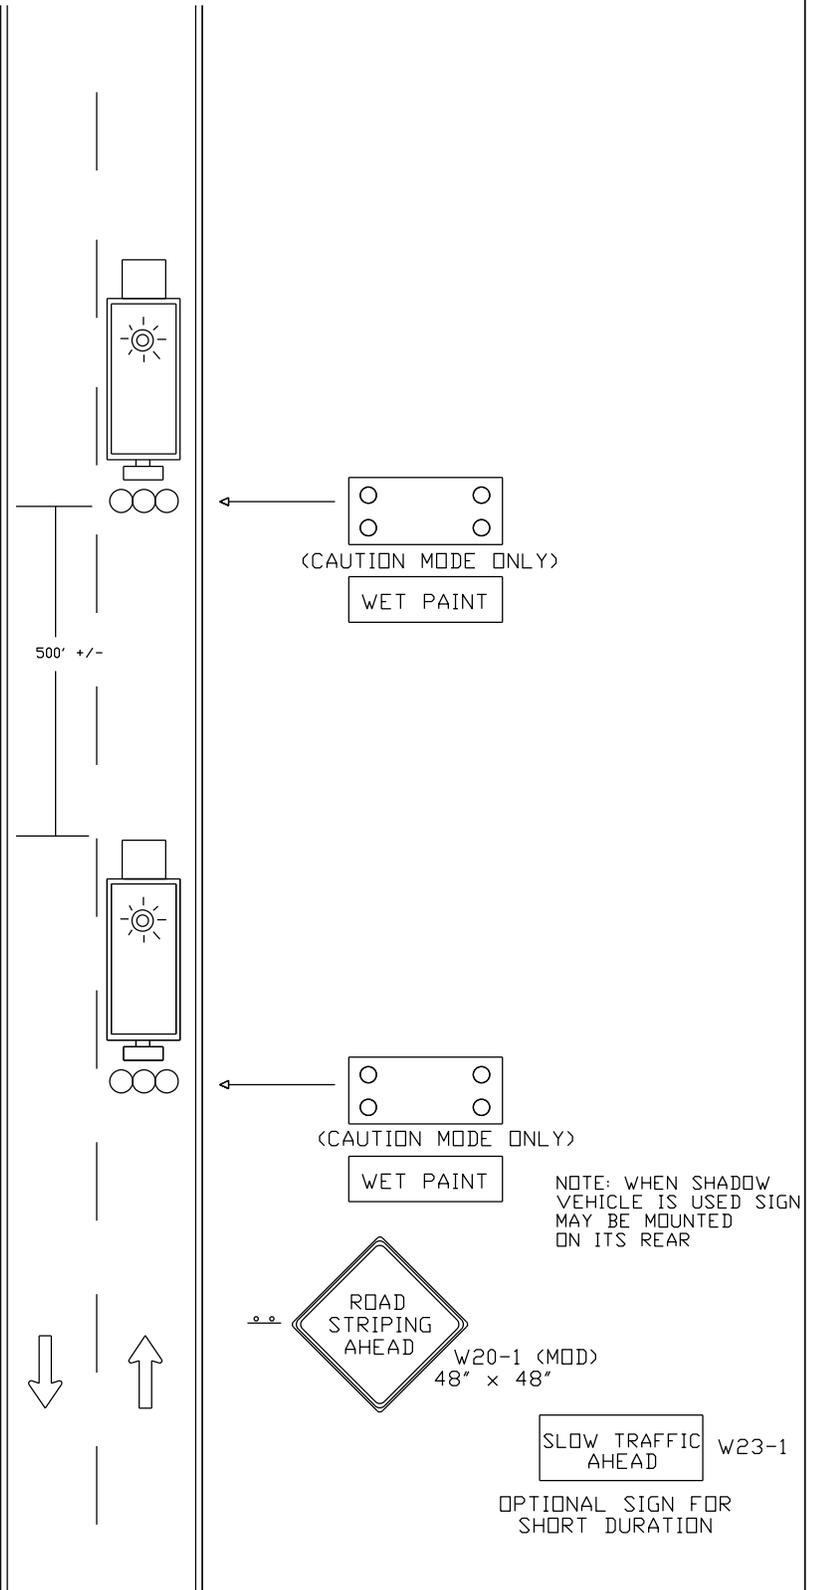

NOTE: WHEN SHADOW
 VEHICLE IS USED SIGN
 MAY BE MOUNTED
 ON ITS REAR

DATE	07-01-16		TRAFFIC OPERATIONS SECTION MONTGOMERY COUNTY, MARYLAND	
DES. BY	MCDPWT		TRAFFIC CONTROL FOR MOVING MARKING OPERATION (1)	
DRAWN BY	TCLE		APPROVED	
SCALE	NTS		_____ CHIEF, TRAFFIC OPERATIONS SECTION	
			STANDARD TCP-102.06 _____ OF _____ SHEETS	

REVISION BY	DATE	APPROVED