
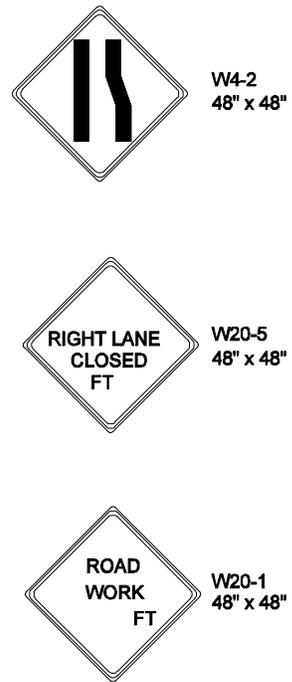
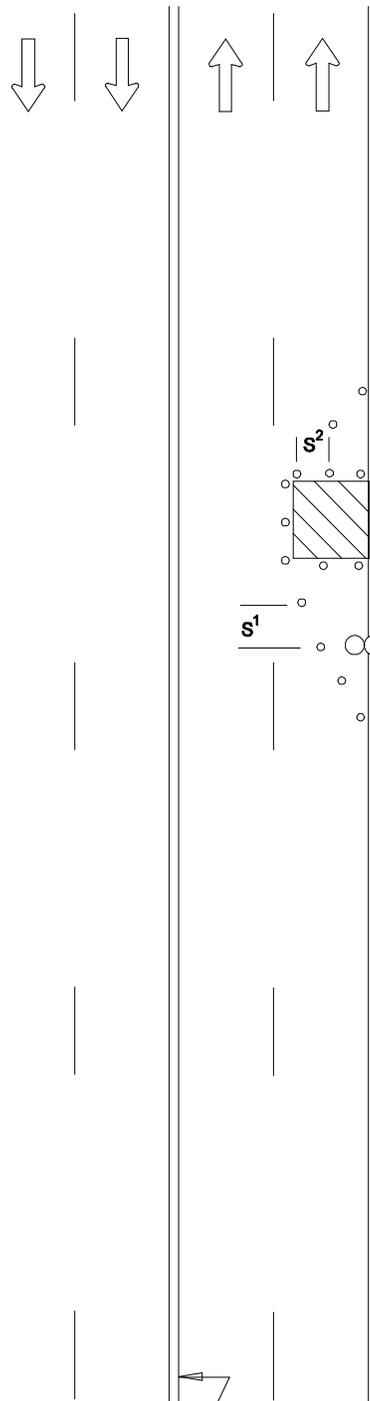


NOTE: ACCESS POINTS WITHIN LANE CLOSURE SHALL BE CONTROLLED BY FLAGGER(S)

REFER TO TCP 100.01 FOR SIGN SPACING AND TAPER LENGTHS

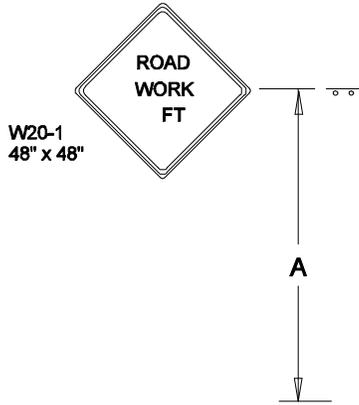

- DIRECTION OF TRAFFIC
- SIGN
- WORK SITE
- ARROW PANEL
- TRAFFIC DRUMS OR CONES
- $S^1 = 30$ FT.
- $S^2 = 10$ FT.

DY CL

REVISION BY	DATE	APPROVED

DATE 07-01-14	TRAFFIC OPERATIONS SECTION MONTGOMERY COUNTY, MARYLAND
DES. BY MCDPWT	
DRAWN BY TCLE	TRAFFIC CONTROL FOR RIGHT LANE CLOSURE (UNDIVIDED)
SCALE NTS	APPROVED _____ CHIEF, TRAFFIC OPERATIONS SECTION
STANDARD TCP-103.02 _____ OF _____ SHEETS	