

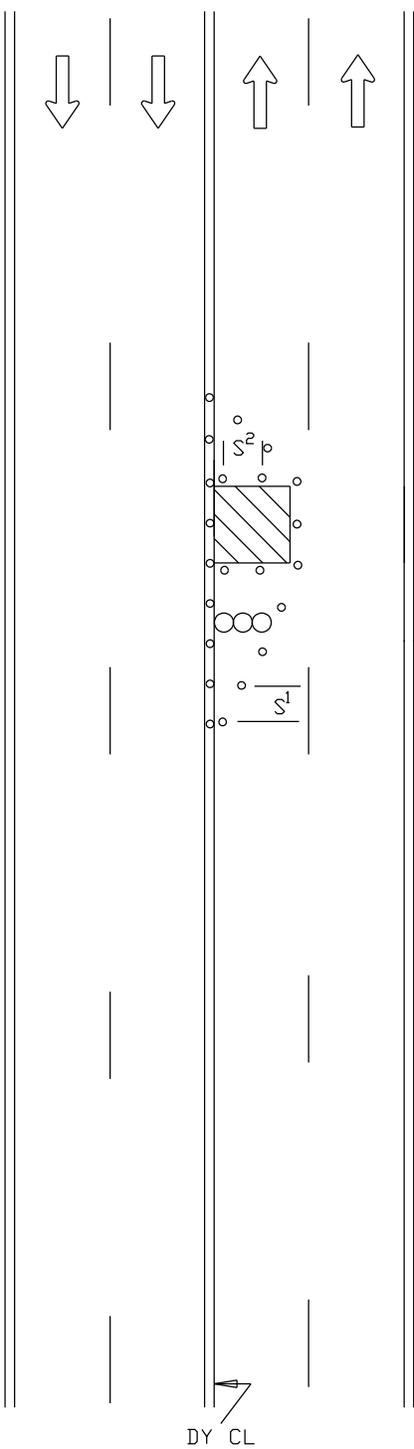
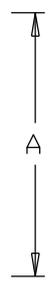


W20-1 (MOD)
48" x 48"

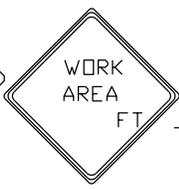

NOTE: ACCESS POINTS WITHIN LANE CLOSURE SHALL BE CONTROLLED BY FLAGGER(S)

REFER TO TCP 100.01 FOR SIGN SPACING AND TAPER LENGTHS

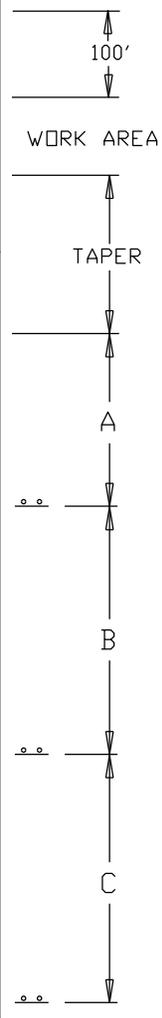

W4-2
48" x 48"



W20-5
48" x 48"



W20-1
48" x 48"

← DIRECTION OF TRAFFIC

—•— SIGN

▨ WORK SITE

○○ ARROW PANEL

○ TRAFFIC DRUMS OR CONES

S¹=30 FT.

S²=10 FT.

REVISION BY	DATE	APPROVED

DATE	07-01-16	TRAFFIC OPERATIONS SECTION MONTGOMERY COUNTY, MARYLAND
DES. BY	MCDPWT	
DRAWN BY	TCLE	TRAFFIC CONTROL FOR LEFT LANE CLOSURE (UNDIVIDED)
SCALE	NTS	APPROVED
		_____ CHIEF, TRAFFIC OPERATIONS SECTION
		STANDARD TCP-103.04 _____ OF _____ SHEETS