


NOTE: ACCESS POINTS WITHIN LANE CLOSURE SHALL BE CONTROLLED BY FLAGGER(S)

REFER TO TCP 100.01 FOR SIGN SPACING, TAPER LENGTHS AND BUFFER ZONE LENGTHS

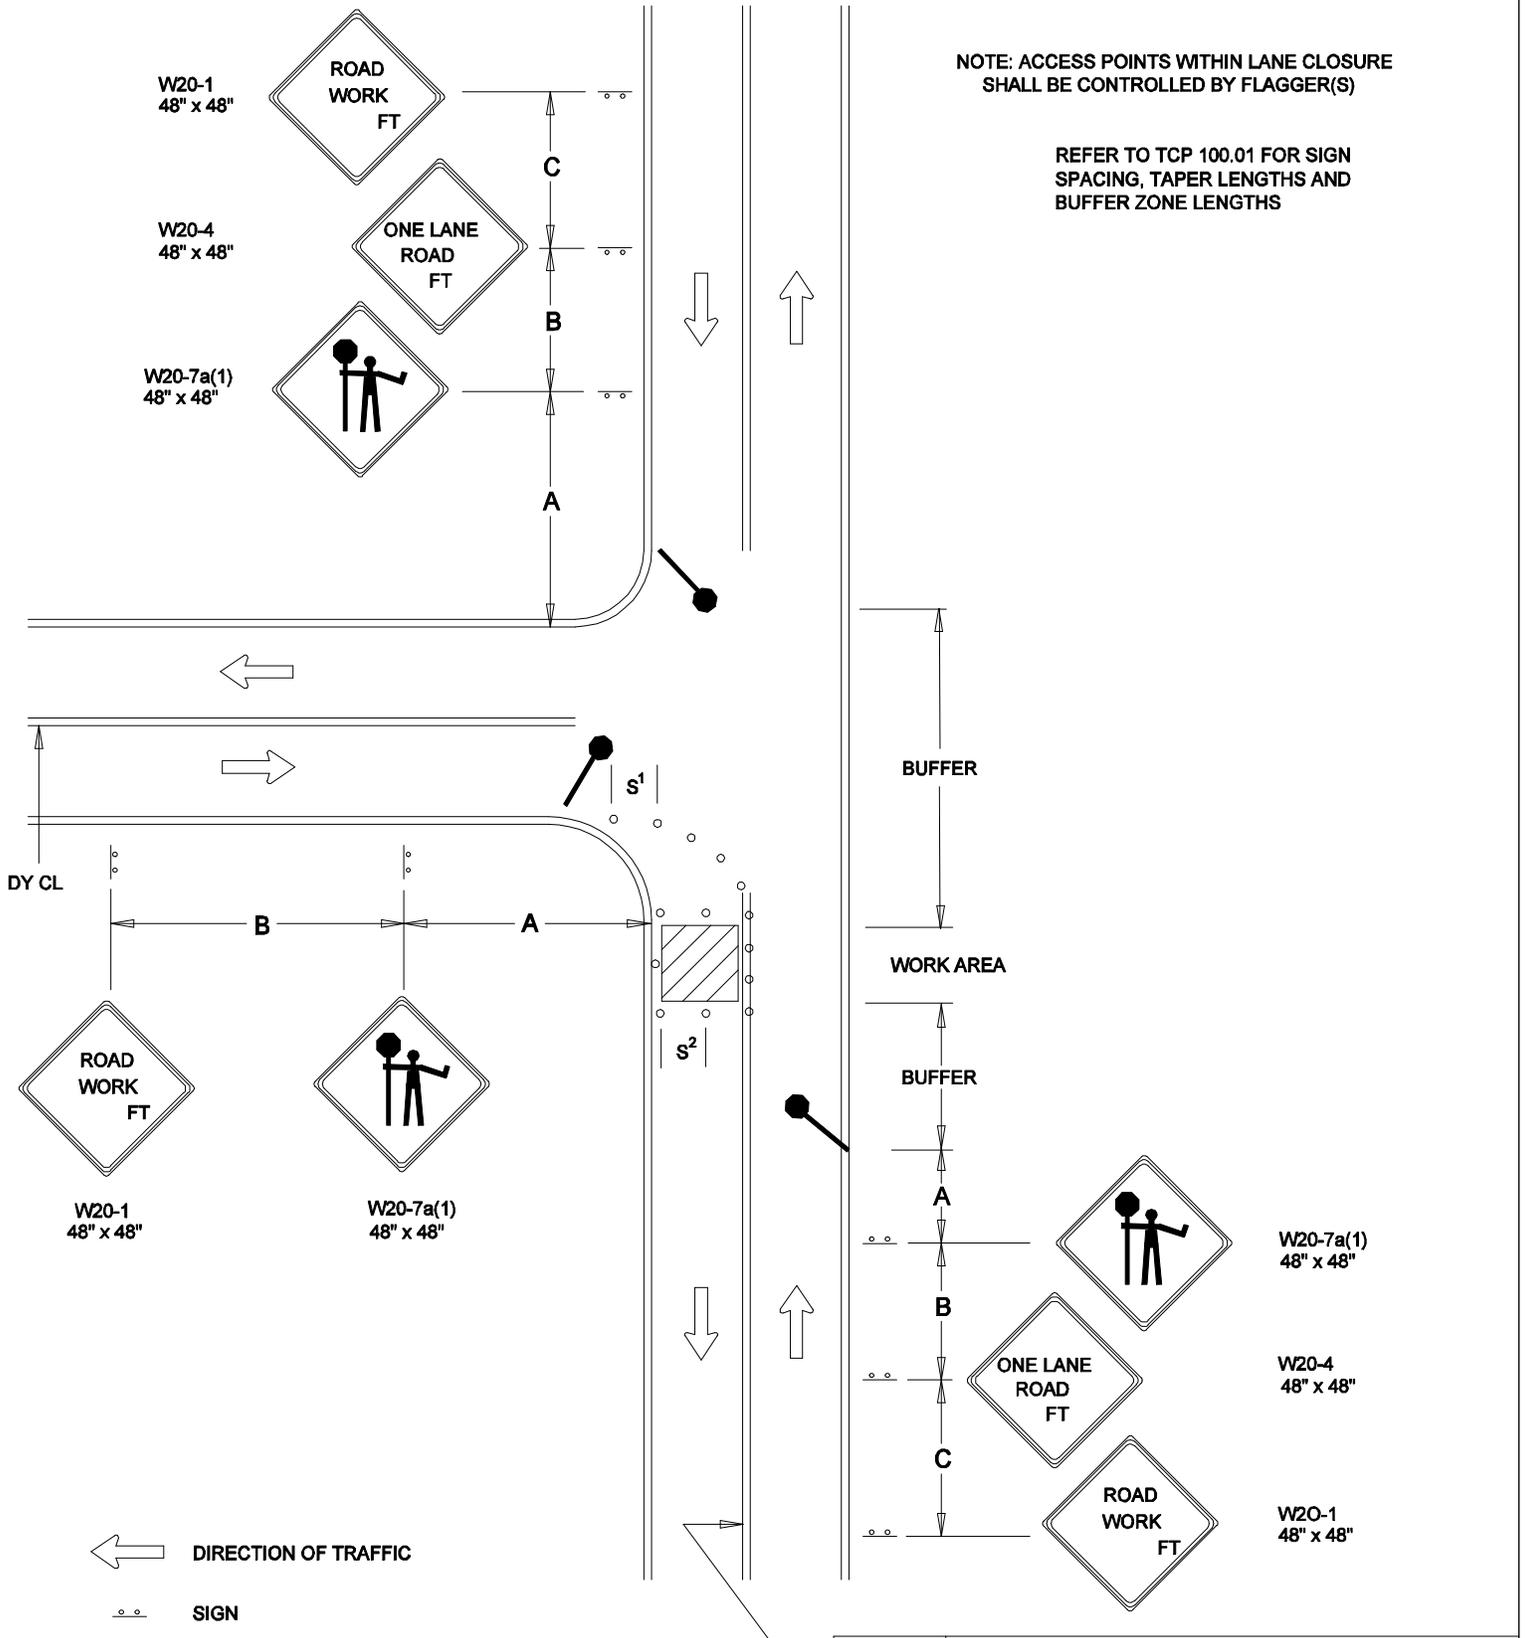

← DIRECTION OF TRAFFIC

⋯ SIGN

▨ WORK SITE

● FLAGGER

○ TRAFFIC DRUMS OR CONES

S¹ = 30 FT.

S² = 10 FT.

REVISION BY	DATE	APPROVED

DATE	07-01-14
DES. BY	MCDPWT
DRAWN BY	TCLE
SCALE	NTS
TRAFFIC OPERATIONS SECTION MONTGOMERY COUNTY, MARYLAND	
FLAGGING CONTROL AT 3 - LEG INTERSECTION (1)	
APPROVED _____ CHIEF, TRAFFIC OPERATIONS SECTION	
STANDARD TCP-105.03 _____ OF _____ SHEETS	