


NOTE: ACCESS POINTS WITHIN LANE CLOSURE SHALL BE CONTROLLED BY FLAGGER(S)

REFER TO TCP 100.01 FOR SIGN SPACING, TAPER LENGTHS AND BUFFER ZONE LENGTHS

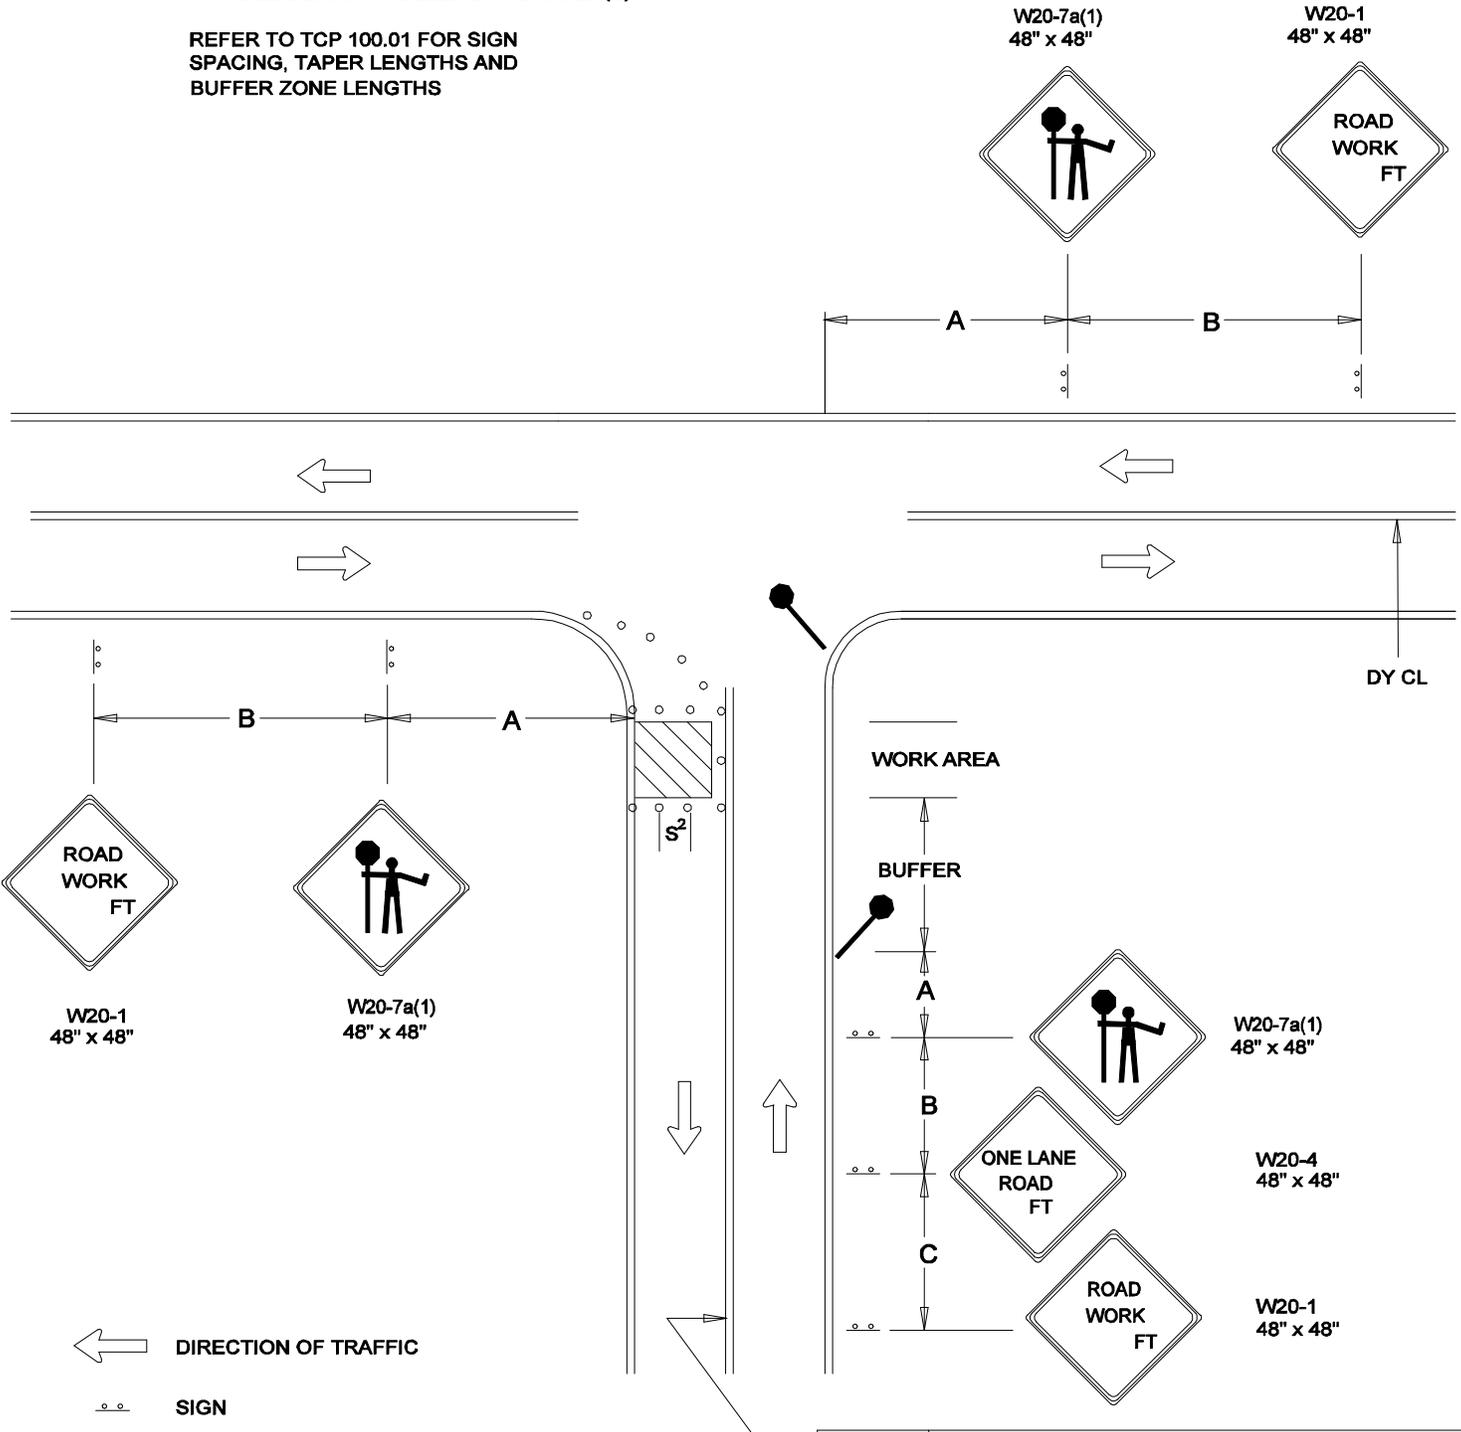

-  DIRECTION OF TRAFFIC
-  SIGN
-  WORK SITE
-  FLAGGER
-  TRAFFIC DRUMS OR CONES
- S¹ = 30 FT.
- S² = 10 FT.

REVISION BY	DATE	APPROVED

DATE	07-01-14
DES. BY	MCDPWT
DRAWN BY	TCLE
SCALE	NTS
TRAFFIC OPERATIONS SECTION MONTGOMERY COUNTY, MARYLAND	
FLAGGING CONTROL AT 3 - LEG INTERSECTION (4)	
APPROVED _____ CHIEF, TRAFFIC OPERATIONS SECTION	
STANDARD TCP-105.06 _____ OF _____ SHEETS	