


R9-11(L)(MOD)

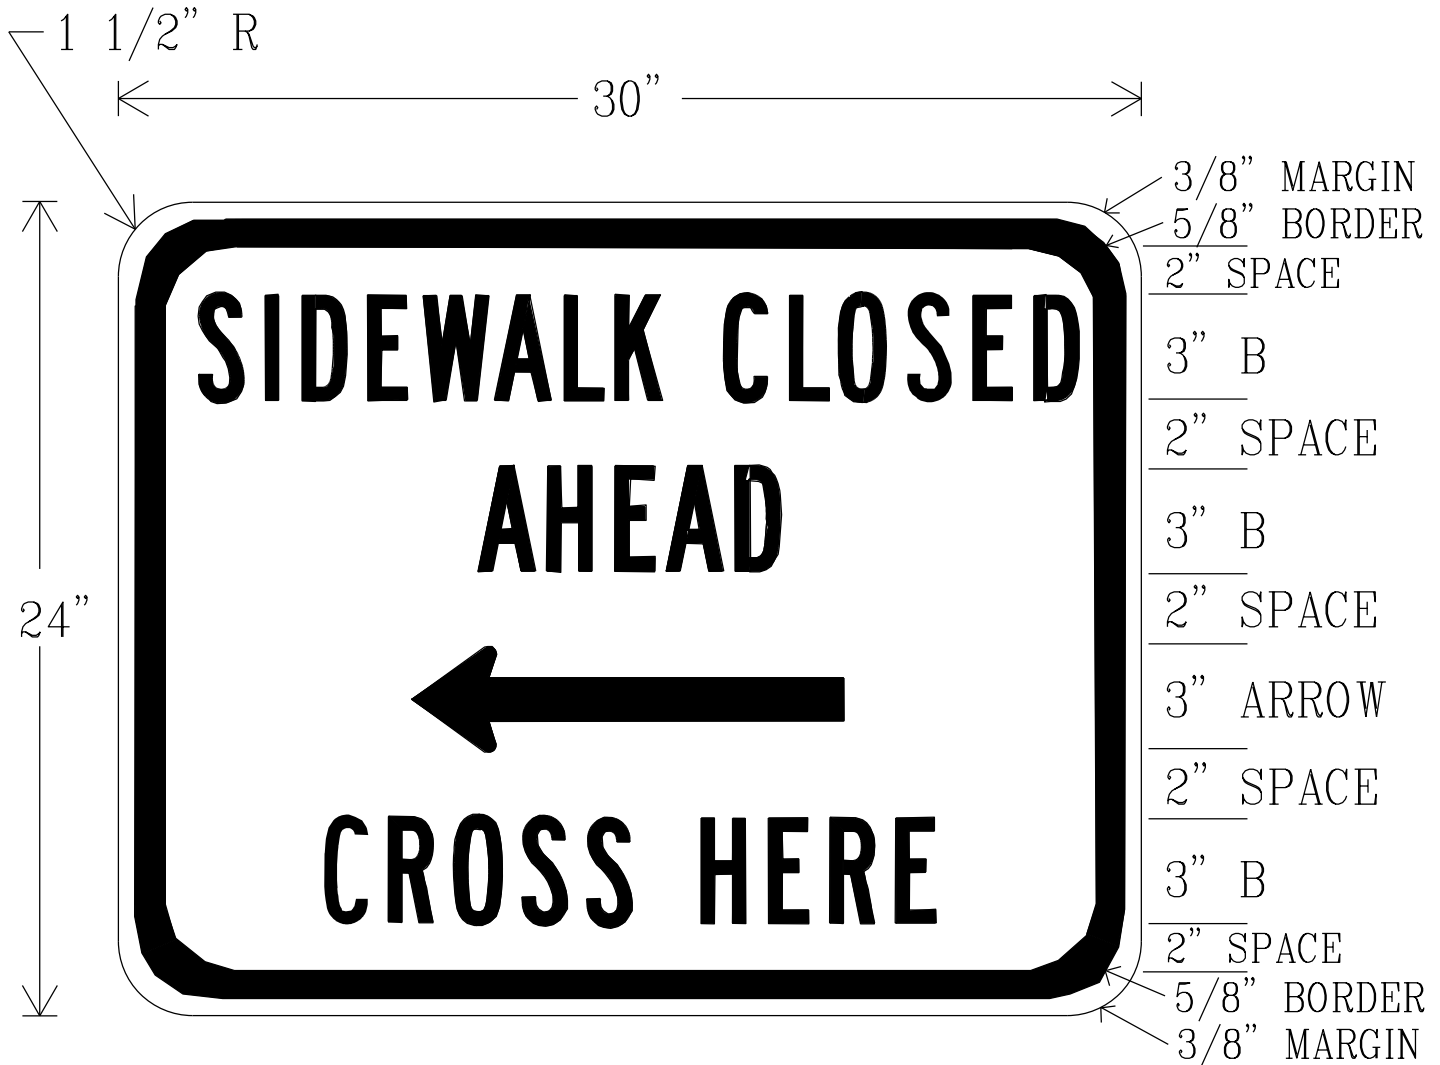

BLACK LEGEND AND BORDER  
ON WHITE BACKGROUND

			DATE 07-01-16	TRAFFIC OPERATIONS SECTION MONTGOMERY COUNTY, MARYLAND
			DES. BY MCDPWT	SIGN DETAIL FOR TEMPORARY SIDEWALK CLOSURE
			DRAWN BY TCLE	
			SCALE NTS	APPROVED _____ CHIEF, TRAFFIC OPERATIONS SECTION
				STANDARD TCP-107.01.02 OF SHEETS
REVISION BY	DATE	APPROVED		