

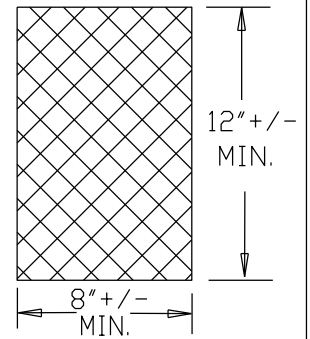


TOP BARRIER WALL
MARKER DETAIL

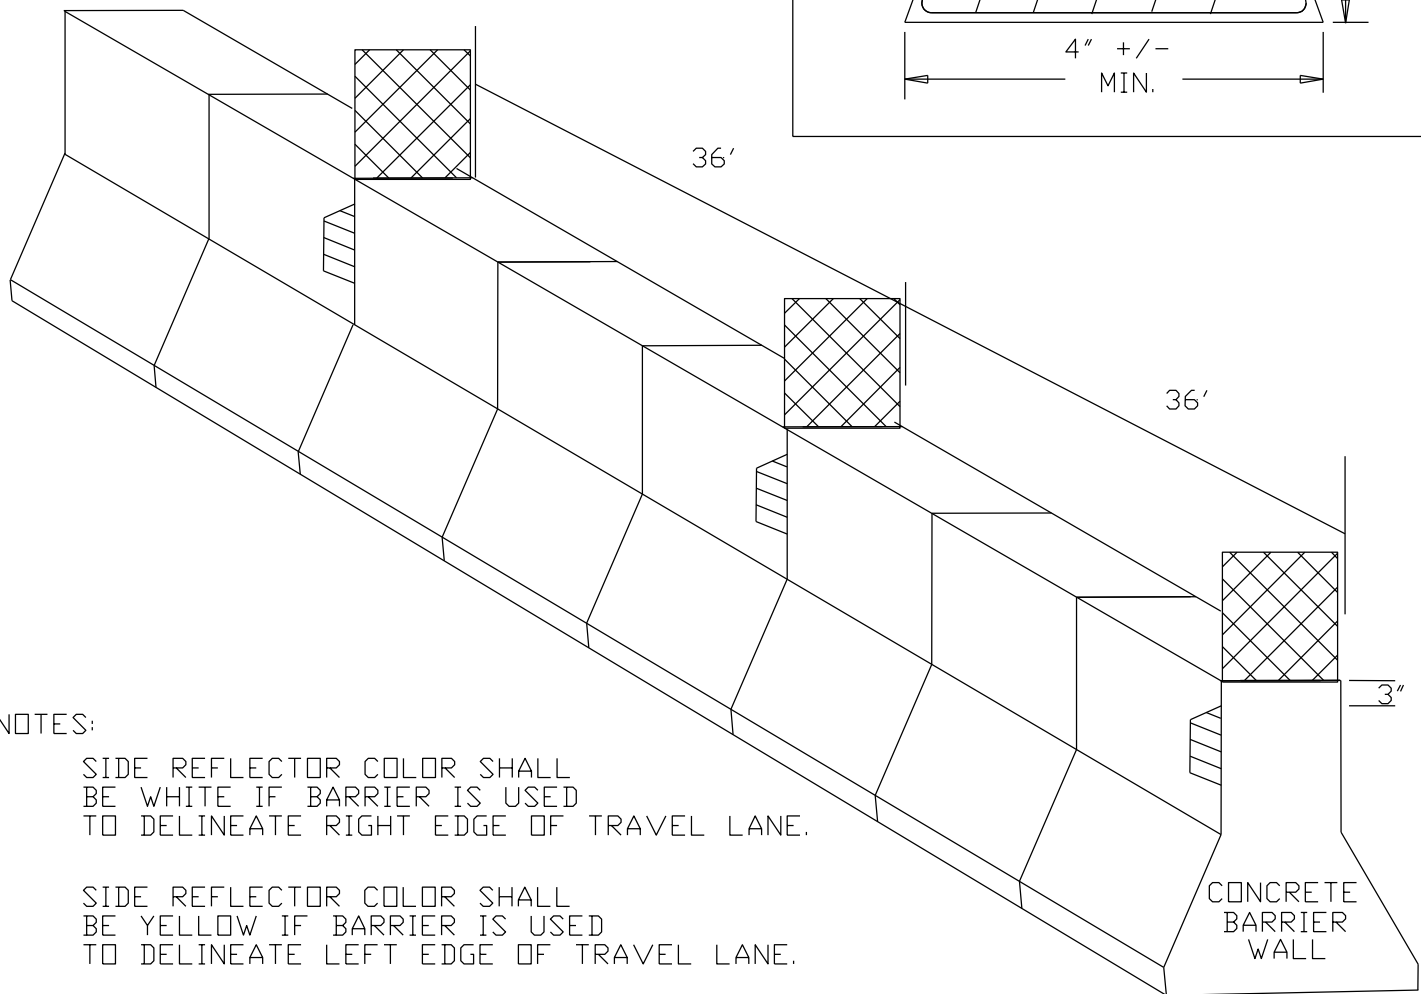

SIDE BARRIER WALL MARKER DETAIL

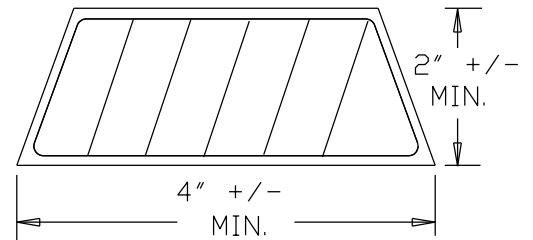

NOTES:

SIDE REFLECTOR COLOR SHALL
BE WHITE IF BARRIER IS USED
TO DELINEATE RIGHT EDGE OF TRAVEL LANE.

SIDE REFLECTOR COLOR SHALL
BE YELLOW IF BARRIER IS USED
TO DELINEATE LEFT EDGE OF TRAVEL LANE.

TOP REFLECTOR COLOR SHALL
BE FLOURESENT ORANGE REGARDLESS
OF EDGE OF TRAVEL LANE

REVISION BY	DATE	APPROVED

DATE 07-01-16	TRAFFIC OPERATIONS SECTION MONTGOMERY COUNTY, MARYLAND
DES. BY MCDPWT	
DRAWN BY TCLE	REFLECTORIZED MARKERS PLACEMENT DETAIL
SCALE NTS	APPROVED _____ CHIEF, TRAFFIC OPERATIONS SECTION
	STANDARD TCP-109.02 OF SHEETS