


REFER TO TCP 100.01 FOR SIGN SPACING AND TAPER LENGTHS

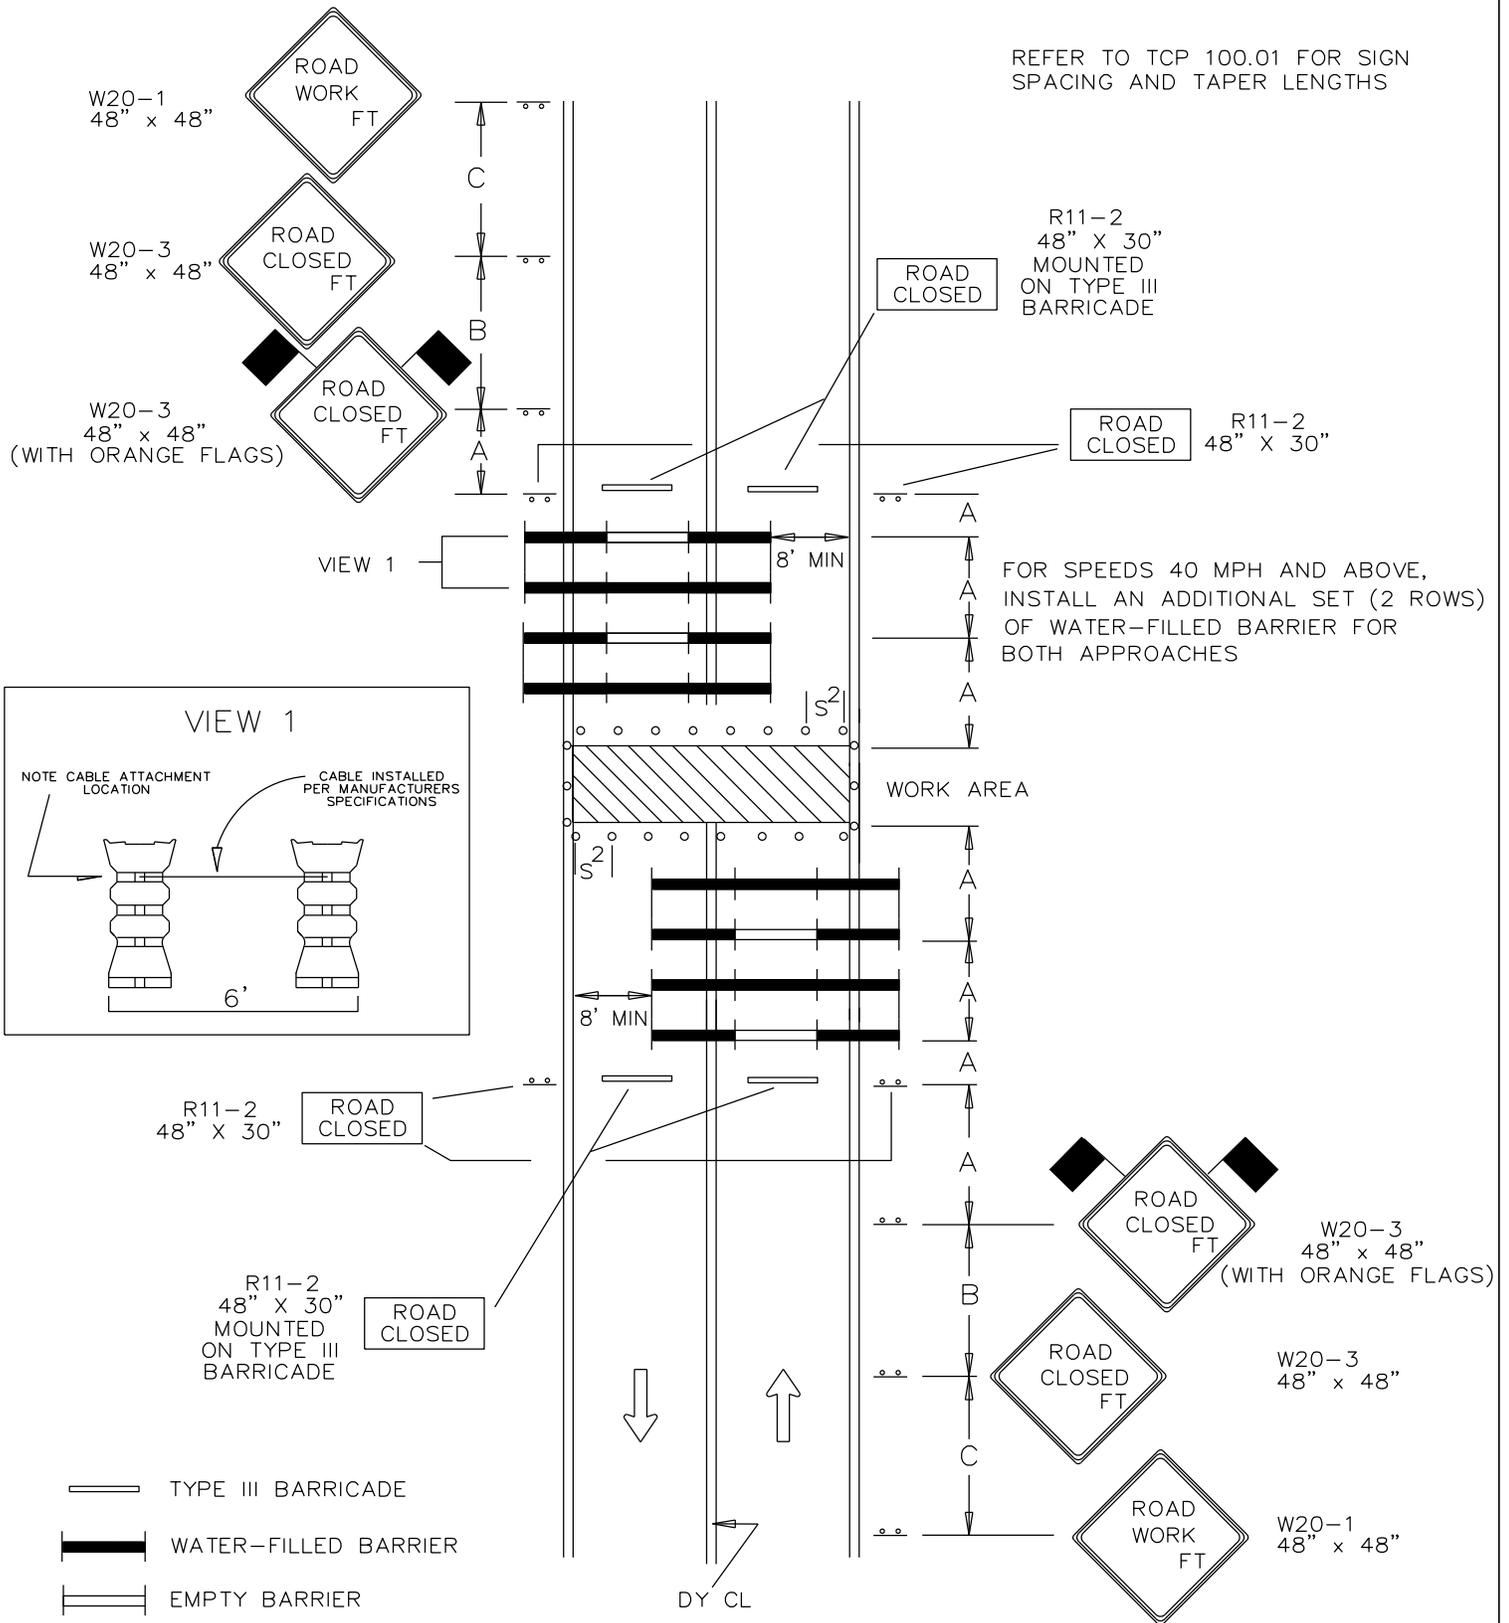

DATE	07-01-16	TRAFFIC OPERATIONS SECTION MONTGOMERY COUNTY, MARYLAND
DES. BY	MCDPWT	ROAD CLOSURE NON - INTERSECTION
DRAWN BY	TCLE	APPROVED
SCALE		_____ CHIEF, TRAFFIC OPERATIONS SECTION
NTS		STANDARD TCP-110.01 ____ OF ____ SHEETS

REVISION BY	DATE	APPROVED

S¹=30 FT.
S²=10 FT.